

Waterloo Park and Creek Delta Project Update

Waller Creek LGC Meeting | 5.13.20

Creek Delta Construction Documents



Texas Capitol

Frank C. Erwin, Jr.
Special Events Center

SAN JACINTO BLVD

TRINITY ST

NECHES ST

RED RIVER ST

SABINE ST

IH-35

CESAR CHAVEZ ST

Austin Convention Center

Palm School

Palm Park

2ND ST

3RD ST

4TH ST

5TH ST

6TH ST

7TH ST

8TH ST

9TH ST

10TH ST

11TH ST

12TH ST

13TH ST

Moody Amphitheater

Waterloo Park

Dell Seton Medical Center

Dell Medical School at the University of Texas

Central Health Brackenridge Redevelopment Site

Frank C. Erwin, Jr. Special Events Center

Lady Bird Lake

Pontoon Bridge

Emma S. Barrientos Mexican American Cultural Center

Creek Delta

RAINEY ST

DAVIS ST

DRISKILL ST

The Refuge

Symphony Square

Waterloo Greenway

Phase 1 Phase 2 Phase 3


wg



Trailhead at 4th and Sabine



Creek Connection to Palm Park

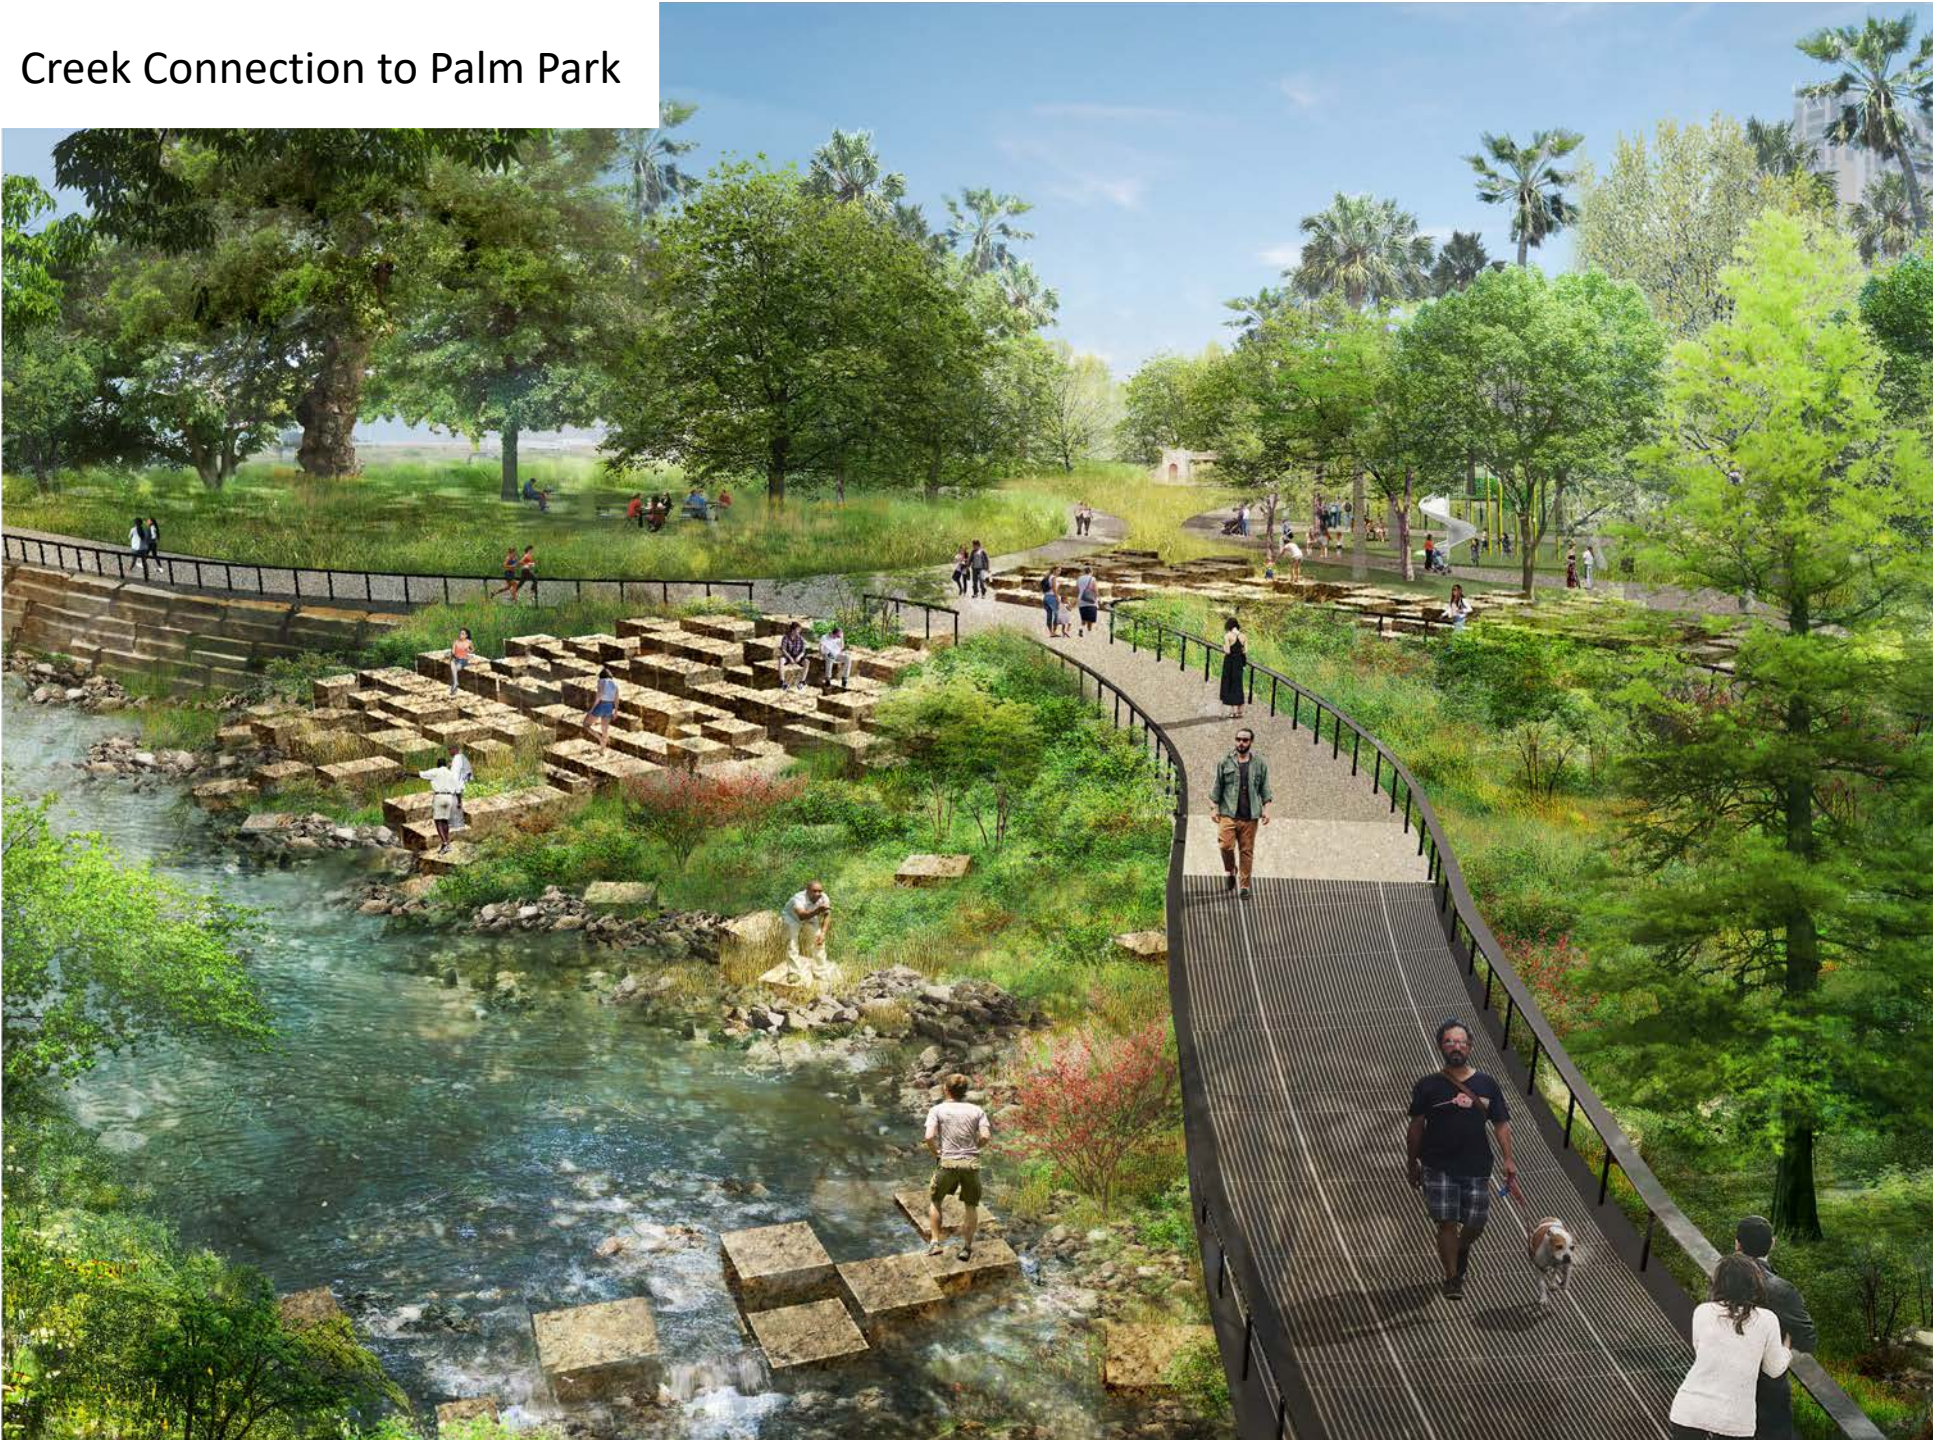

Boardwalk Trail at Cesar Chavez St. and Red River




Bridge over Creek Delta



Palm Park Utility Reroute

- Early scope of work in Palm Park that moves overhead utilities underground
- Funded through agreement with private developer
- Estimated construction start date: July 2020
- Estimated construction completion: December/January

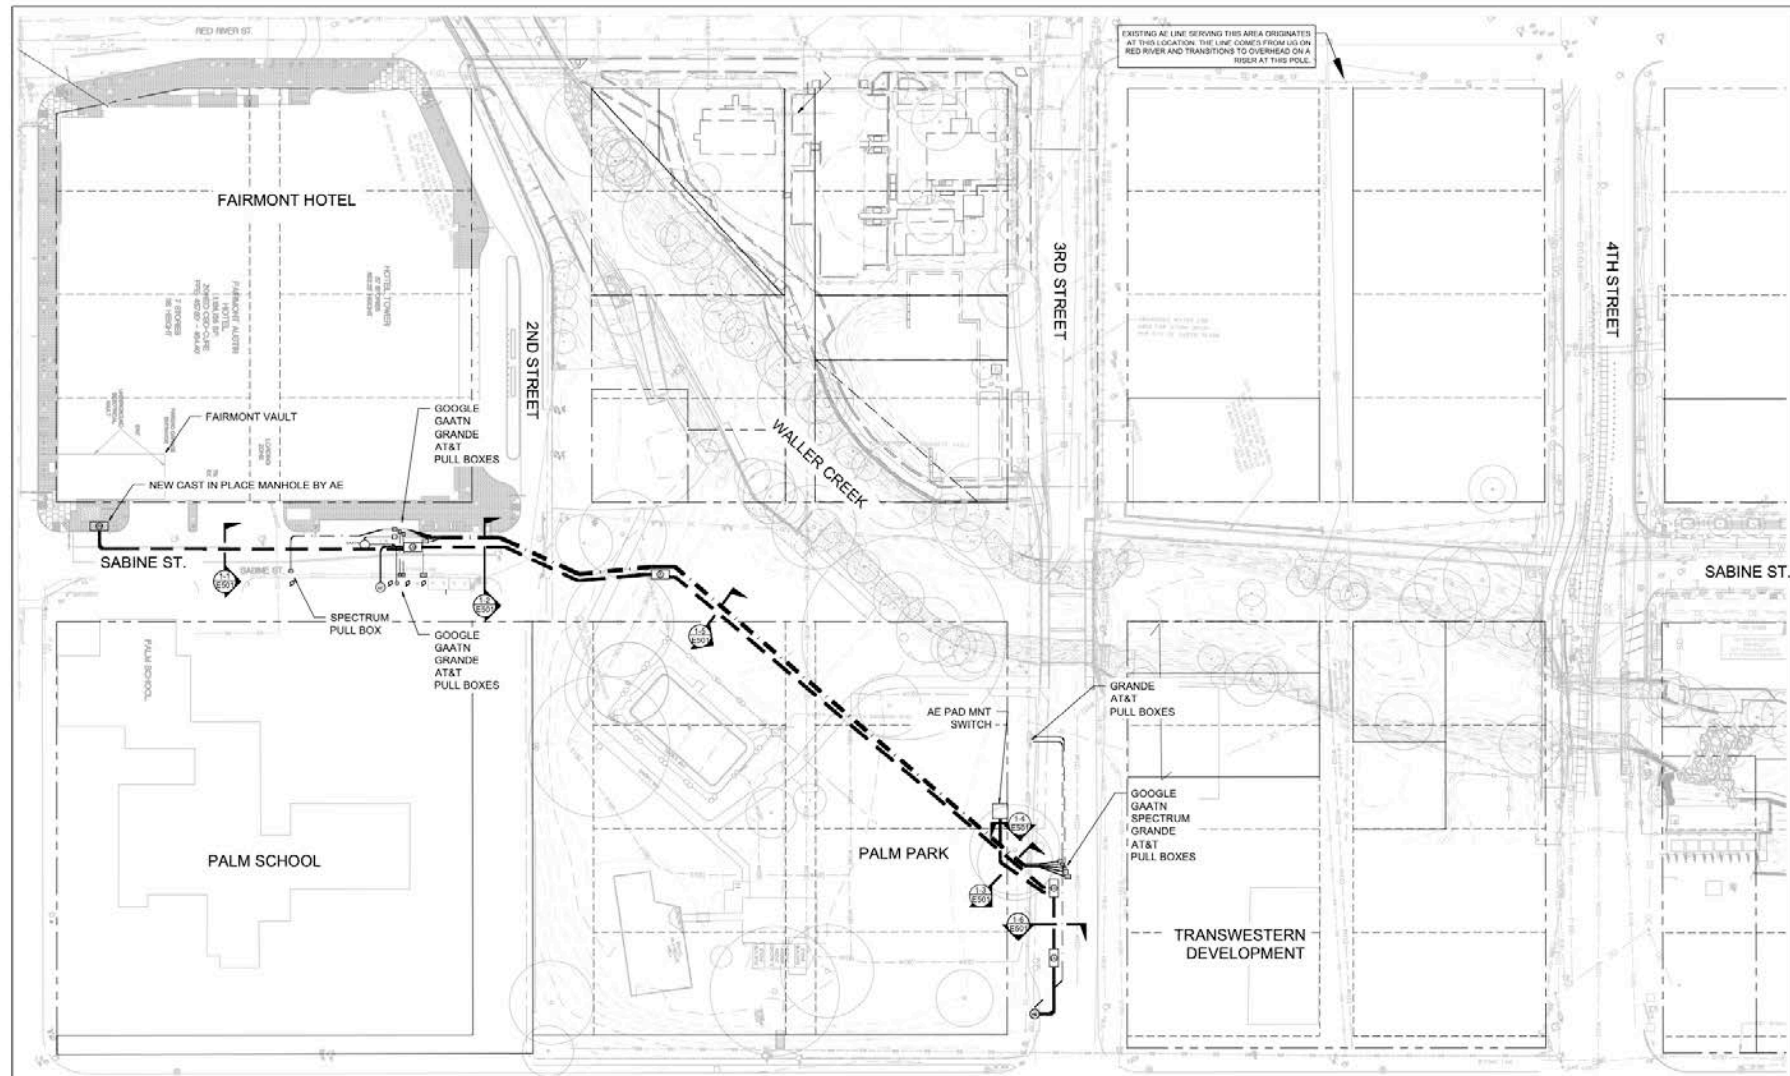

① UNDERGROUND DUCT-BANK OVERALL PLAN - PALM PARK UTILITY RELOCATION - PHASE 1

SYMBOLS LEGEND:

- NEW UNDERGROUND ELECTRICAL CONDUIT DUCT BANK
- EXISTING UG ELEC. DUCT BANK BY OTHERS, NOT IN SCOPE
- UNDERGROUND COMMUNICATIONS CONDUIT DUCT BANK

- ELECTRICAL MANHOLE
- COMMUNICATIONS MANHOLE
- AT&T PULL BOX
- GAATN PULL BOX
- GOOGLE PULL BOX
- GRANDE PULL BOX
- SPECTRUM PULL BOX

CONTACTS:

- TIM GAZZO, MVA 347-482-0490
- JARED WINN, EEA 512-744-4405 <jaredwinn@eeaa.com>
- GARY SIMMANK, AE 512-505-7120 <Gary.Simmank@austinenergy.com>
- CHET EBELING, AT&T 512-670-4717 <CE5652@ATT.COM>
- CARLOS DEMATOS, GAATN 512-974-6513 <CARLOS.DEMATOS@AUSTINTEXAS.GOV>
- TOM IVEY, GRANDE 512-220-3260 <TOM.IVEY@MYGRANDE.COM>
- ANDY CREEL, GOOGLE <ACREEL@GOOGLE.COM>
- AUSTIN SCHROEDER, SPECTRUM 512-348-1817 <AUSTIN.SCHROEDER@CHARTER.COM>

NOTE:

- THIS DOCUMENT IS FOR PLANNING AND PERMIT ONLY. ALL UTILITY LINE RELOCATION TO BE DESIGNED BY AUSTIN ENERGY.
- REFER TO CIVIL DRAWINGS FOR ADDITIONAL LAYOUT INFORMATION.



Plan

WLOO GREENWAY
PALM PARK UTILITY
RELOCATION

AUSTIN, TEXAS

CLIENT

Waltonred - PARO
Waller Creek Conservancy

LANDSCAPE ARCHITECT

Michael Van Valkenburgh
Associates Inc.
Landscape Architects
16 Court Street, 11th Floor
Brooklyn, New York 11241
Tel: 718.243.2044

CIVIL ENGINEER

Big Red Dog
2021 East Fifth Street Suite 200
Austin, TX 78702
Tel: 512.669.5560

MEP ENGINEER

EEA Consulting Engineers
6615 Vaughn Ranch Road, Suite 200
Austin, TX 78731
Tel: 512.744.4800
Fax: 512.744.4444

Digitally Signed



STATUS

Issue for Permit

REVISIONS

NO.	DATE	DESCRIPTION

DRAWING TITLE

UTILITY DUCT-BANKS
OVERALL PLAN
PALM UTILITY RELOCATION

JOB NUMBER 12003-14 SHEET NO.

DATE 10.18.2019

SCALE 1"=40'

DRAWN BY JCW-EEA

CHECKED BY JCW-EEA

E200

① LGC Approval Anticipated - May 13, 2020

② Original Phase Plan completion time

③ 90% CD Submittal


④ 100% CD Submittal
Bidding - Competitive Sealed Proposal

⑤ Contract Negotiation


⑥ Construction Start* - not in scope

*Construction not in the scope of this Addendum, but may be addressed as a separate Phase Plan document. Exact schedule of construction to be determined at later date.


2019

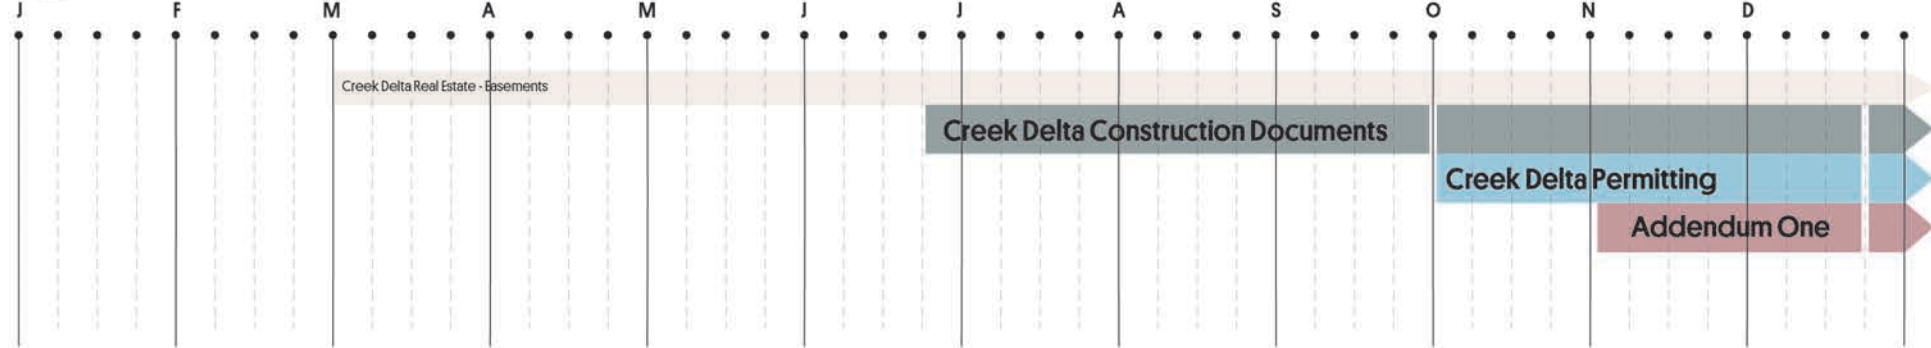

2020

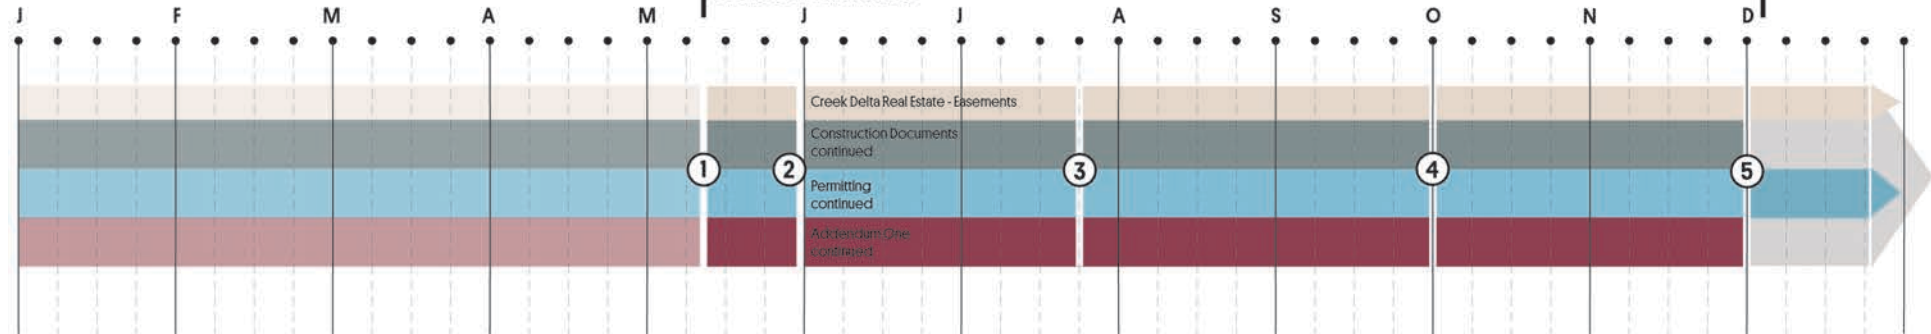

2021

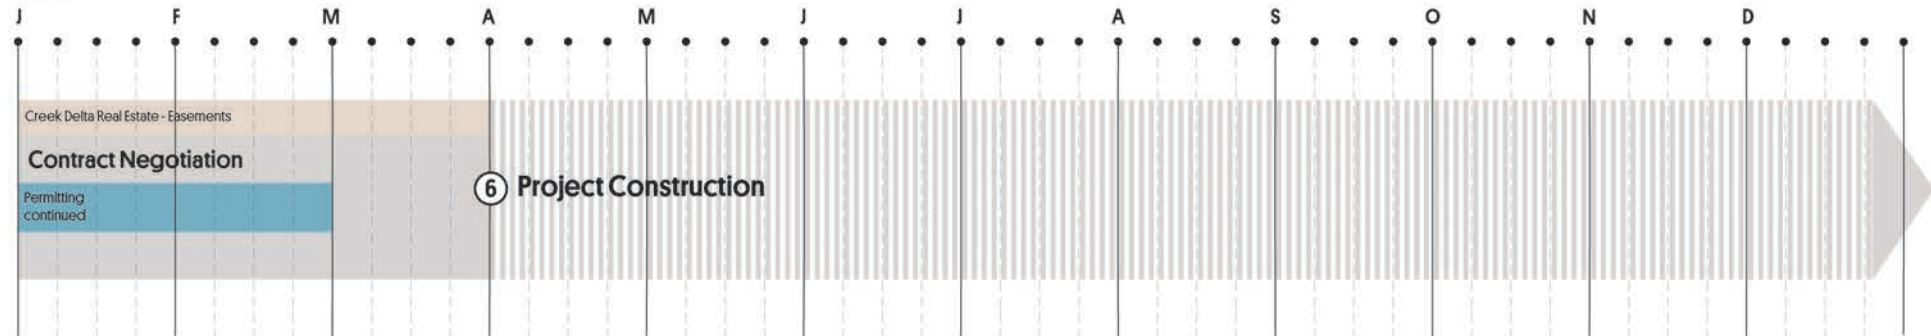

Waterloo Park Construction



Texas Capitol

Frank C. Erwin, Jr.
Social Events Center

SAN JACINTO BLVD

2ND ST

3RD ST

4TH ST

5TH ST

6TH ST

7TH ST

8TH ST

9TH ST

10TH ST

11TH ST

12TH ST

15TH ST

Moody
Amphitheater

Pontoon
Bridge

Lady Bird Lake

Austin Convention Center

TRINITY ST

NECHES ST

Red River Cultural District

RED RIVER ST

SABINE ST

IH-35

Emma S. Barrientos
Mexican American
Cultural Center

Creek
Delta

DAVIS ST

DRISKILL ST

RAINEY ST

Palm
School

Palm
Park

The
Refuge

Symphony
Square

Waterloo
Park

Dell Seton
Medical Center

Dell Medical School
at the University of Texas

Central Health Brackenridge
Redevelopment Site

Frank C. Erwin, Jr.
Special Events Center

w
g

Waterloo Greenway

Phase 1 Phase 2 Phase 3

Trinity St.

12th St.

15th St.

Red River St.











Trinity St.

12th St.

15th St.

Red River St.











Trinity St.

12th St.

15th St.

Red River St.











COVID-19 Impacts

- Waterloo Park Construction
- Waterloo Greenway Conservancy

Questions?