


1406 ENFIELD ROAD


HLC PRESENTATION SUPPORT IMAGES

WORD + CARR DESIGN GROUP

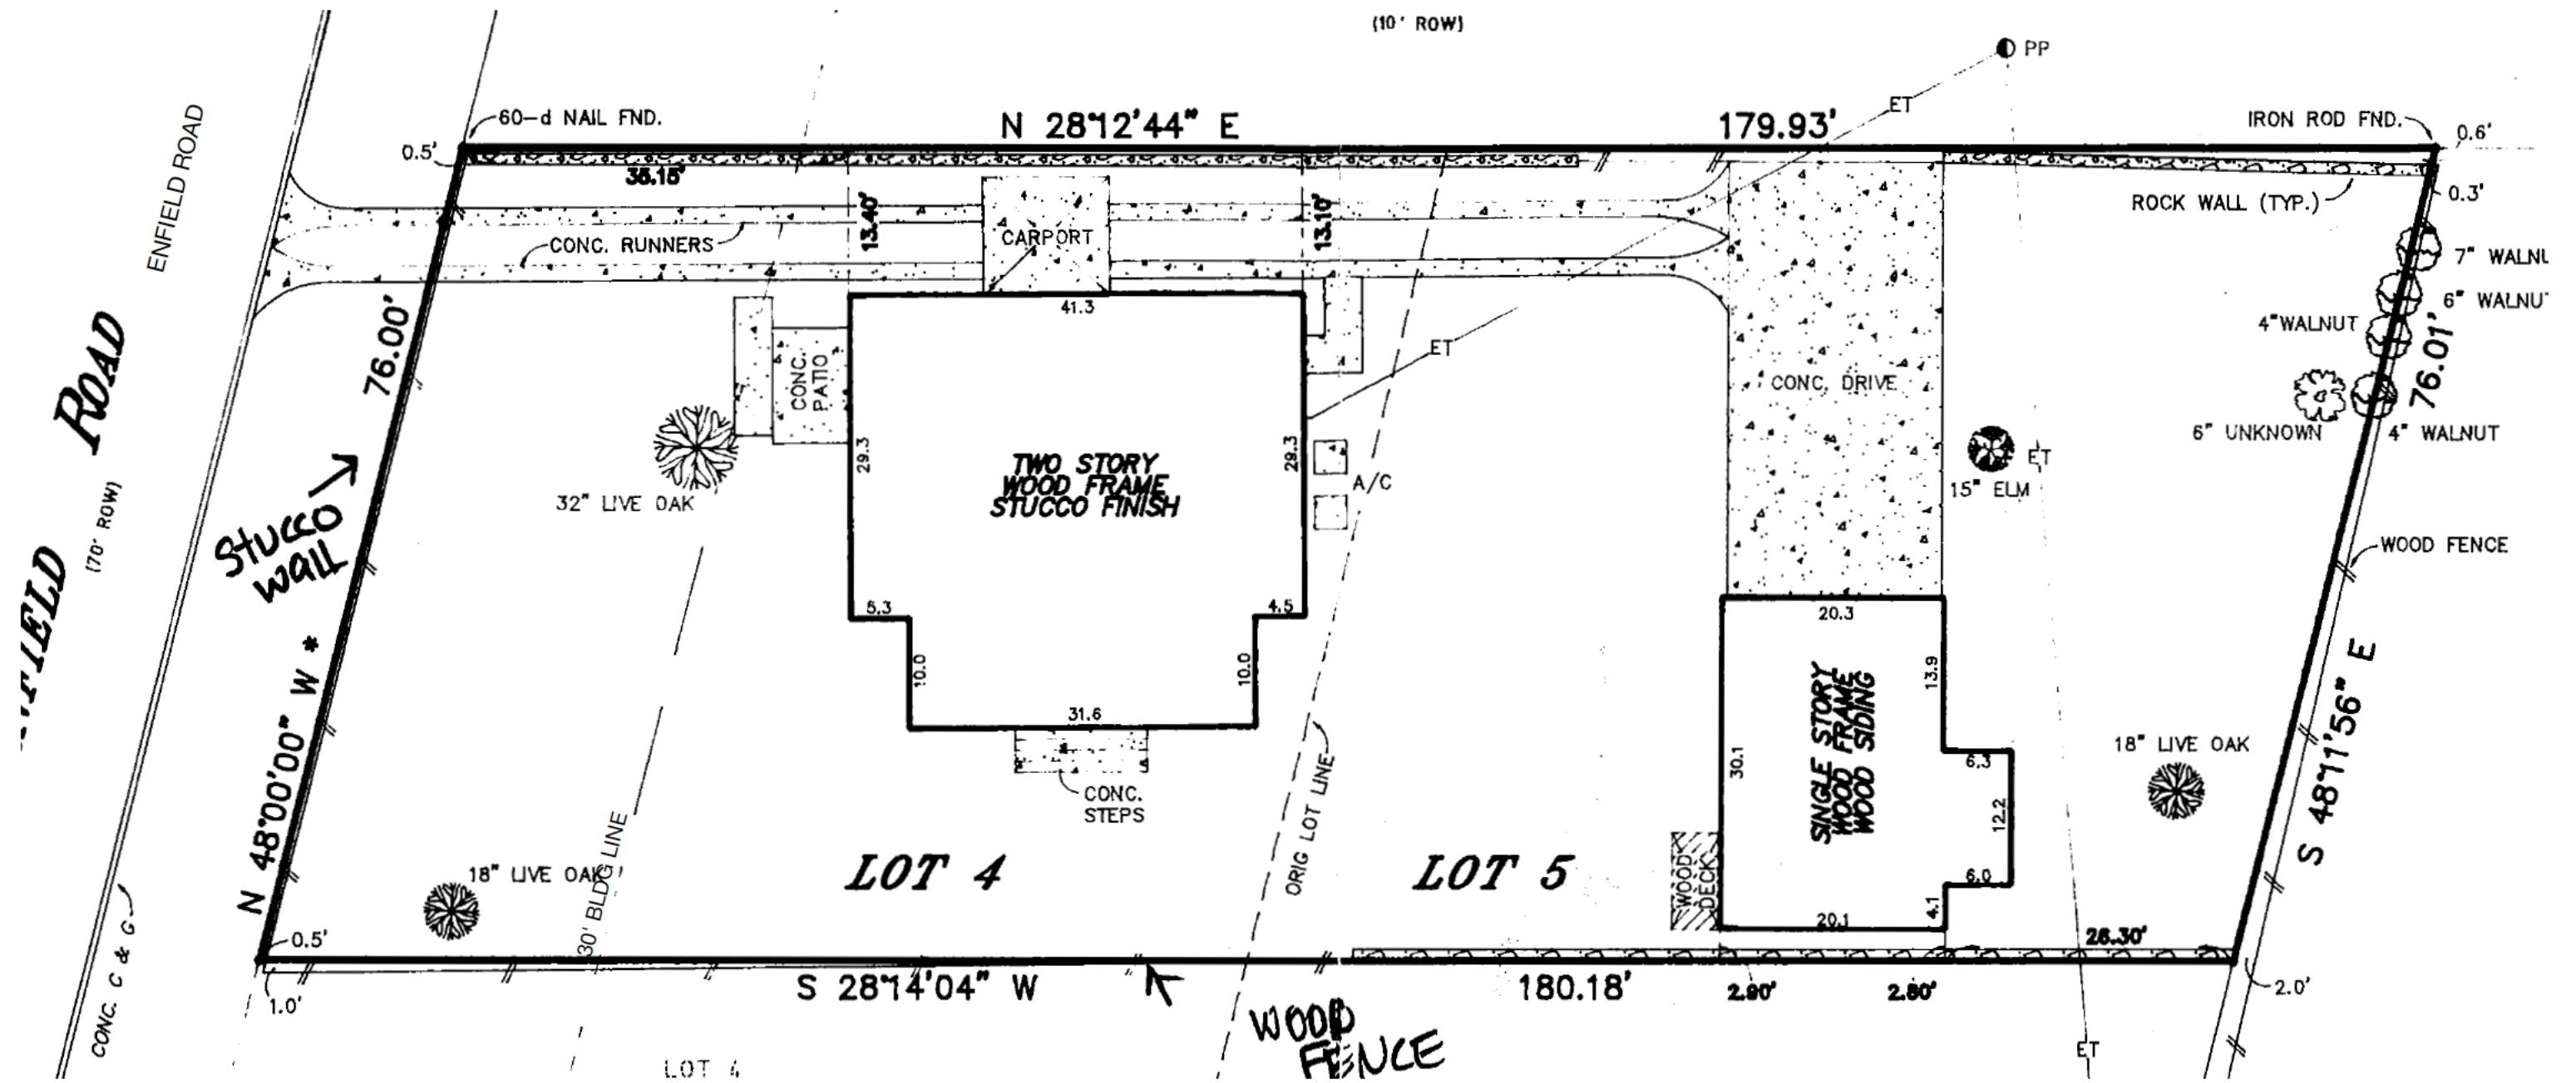

SITE SURVEY


LEGEND:

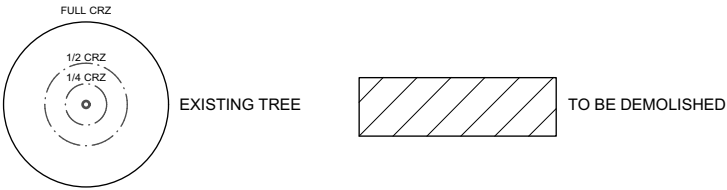

TREE NO.	SIZE	SPECIES
T1	39.5"	* LIVE OAK
T2	20.5"	LIVE OAK
T3	30"	* LIVE OAK
T4	30"	* LIVE OAK
T5	37.5"	* LIVE OAK
T6	18"	LIVE OAK
T7	21.5"	LIVE OAK
T8	22"	LIVE OAK
T9	27"	* LIVE OAK

PROPOSED DEMOLITION	
1	SINGLE STORY GARAGE
2	BRICK DRIVEWAY W/ CONCRETE RUNNERS
3	CONCRETE DRIVEWAY
4	PARTIAL PERIMETER STONE WALL
3	(3) STONE PLANTERS
6	(14) STEPPING STONE AND STEPS TO THE HOUSE (KITCHEN)
7	OVERHEAD ELECTRIC LINE TO THE HOUSE

NOTE:
*** REPRESENTS HERITAGE TREE.

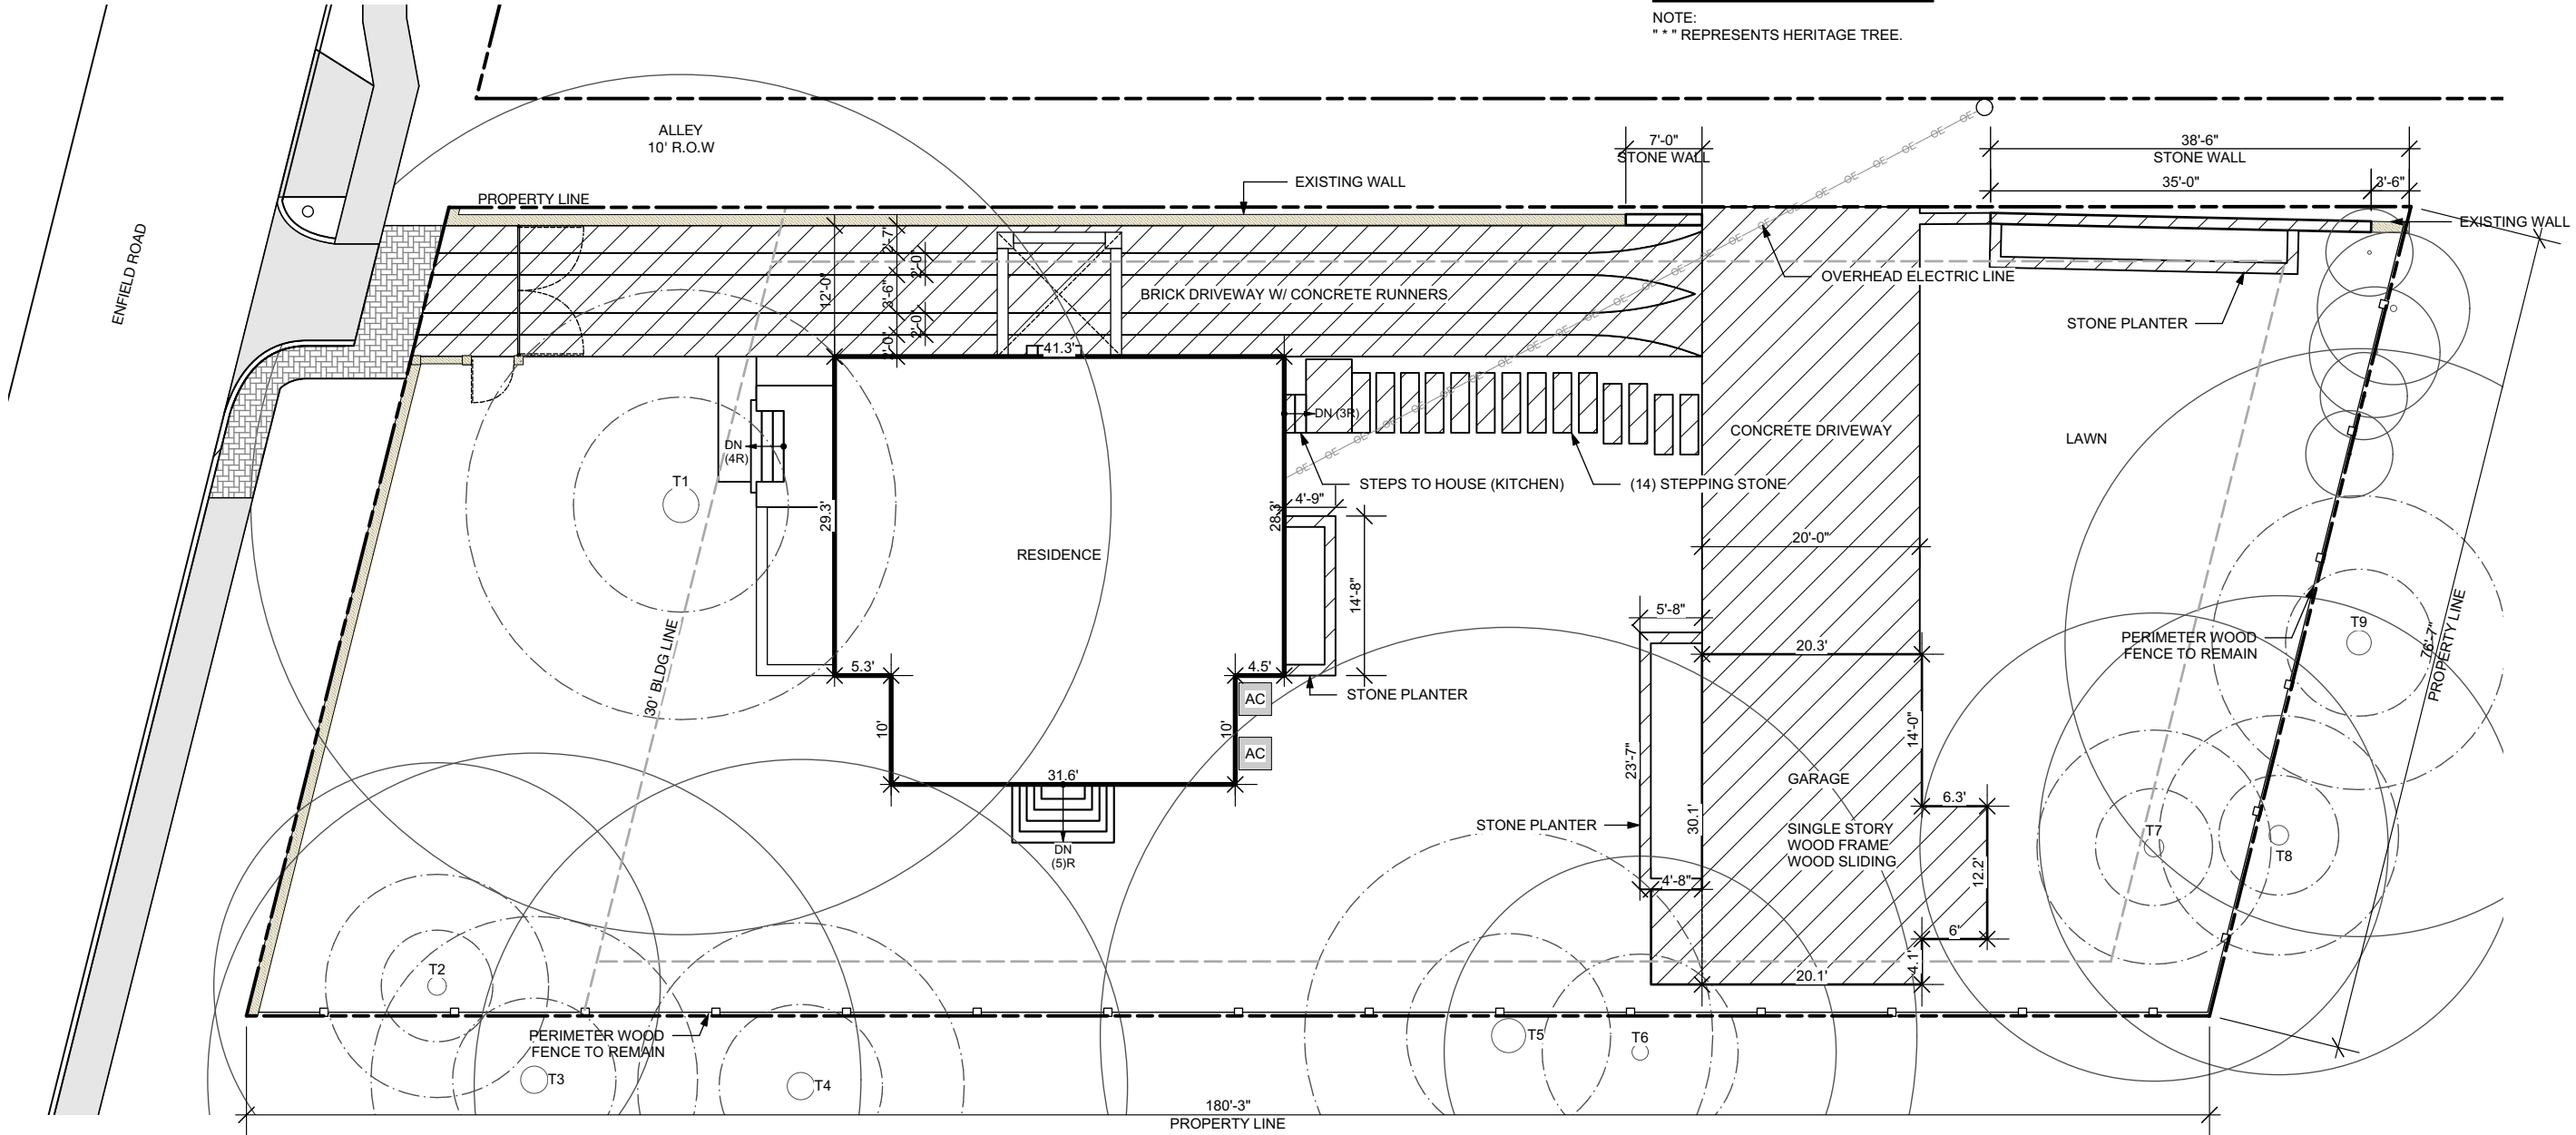

1 DEMO PLAN
Scale: 1/16" = 1'-0"

PROPOSED DEMO PLAN



Garage existing conditions: South elevation



Garage proposed demo



Garage existing conditions: West elevation



Garage proposed demo

PROPOSED DEMO



Driveway existing conditions



Driveway proposed demo

PROPOSED DEMO



Stone wall existing conditions



Concrete stepping stones existing conditions



Electric meter existing conditions



Stone wall proposed demo




Concrete stepping stones proposed demo




Electric meter proposed demo
(meter will be relocated to NE corner
of property)

PROPOSED DEMO

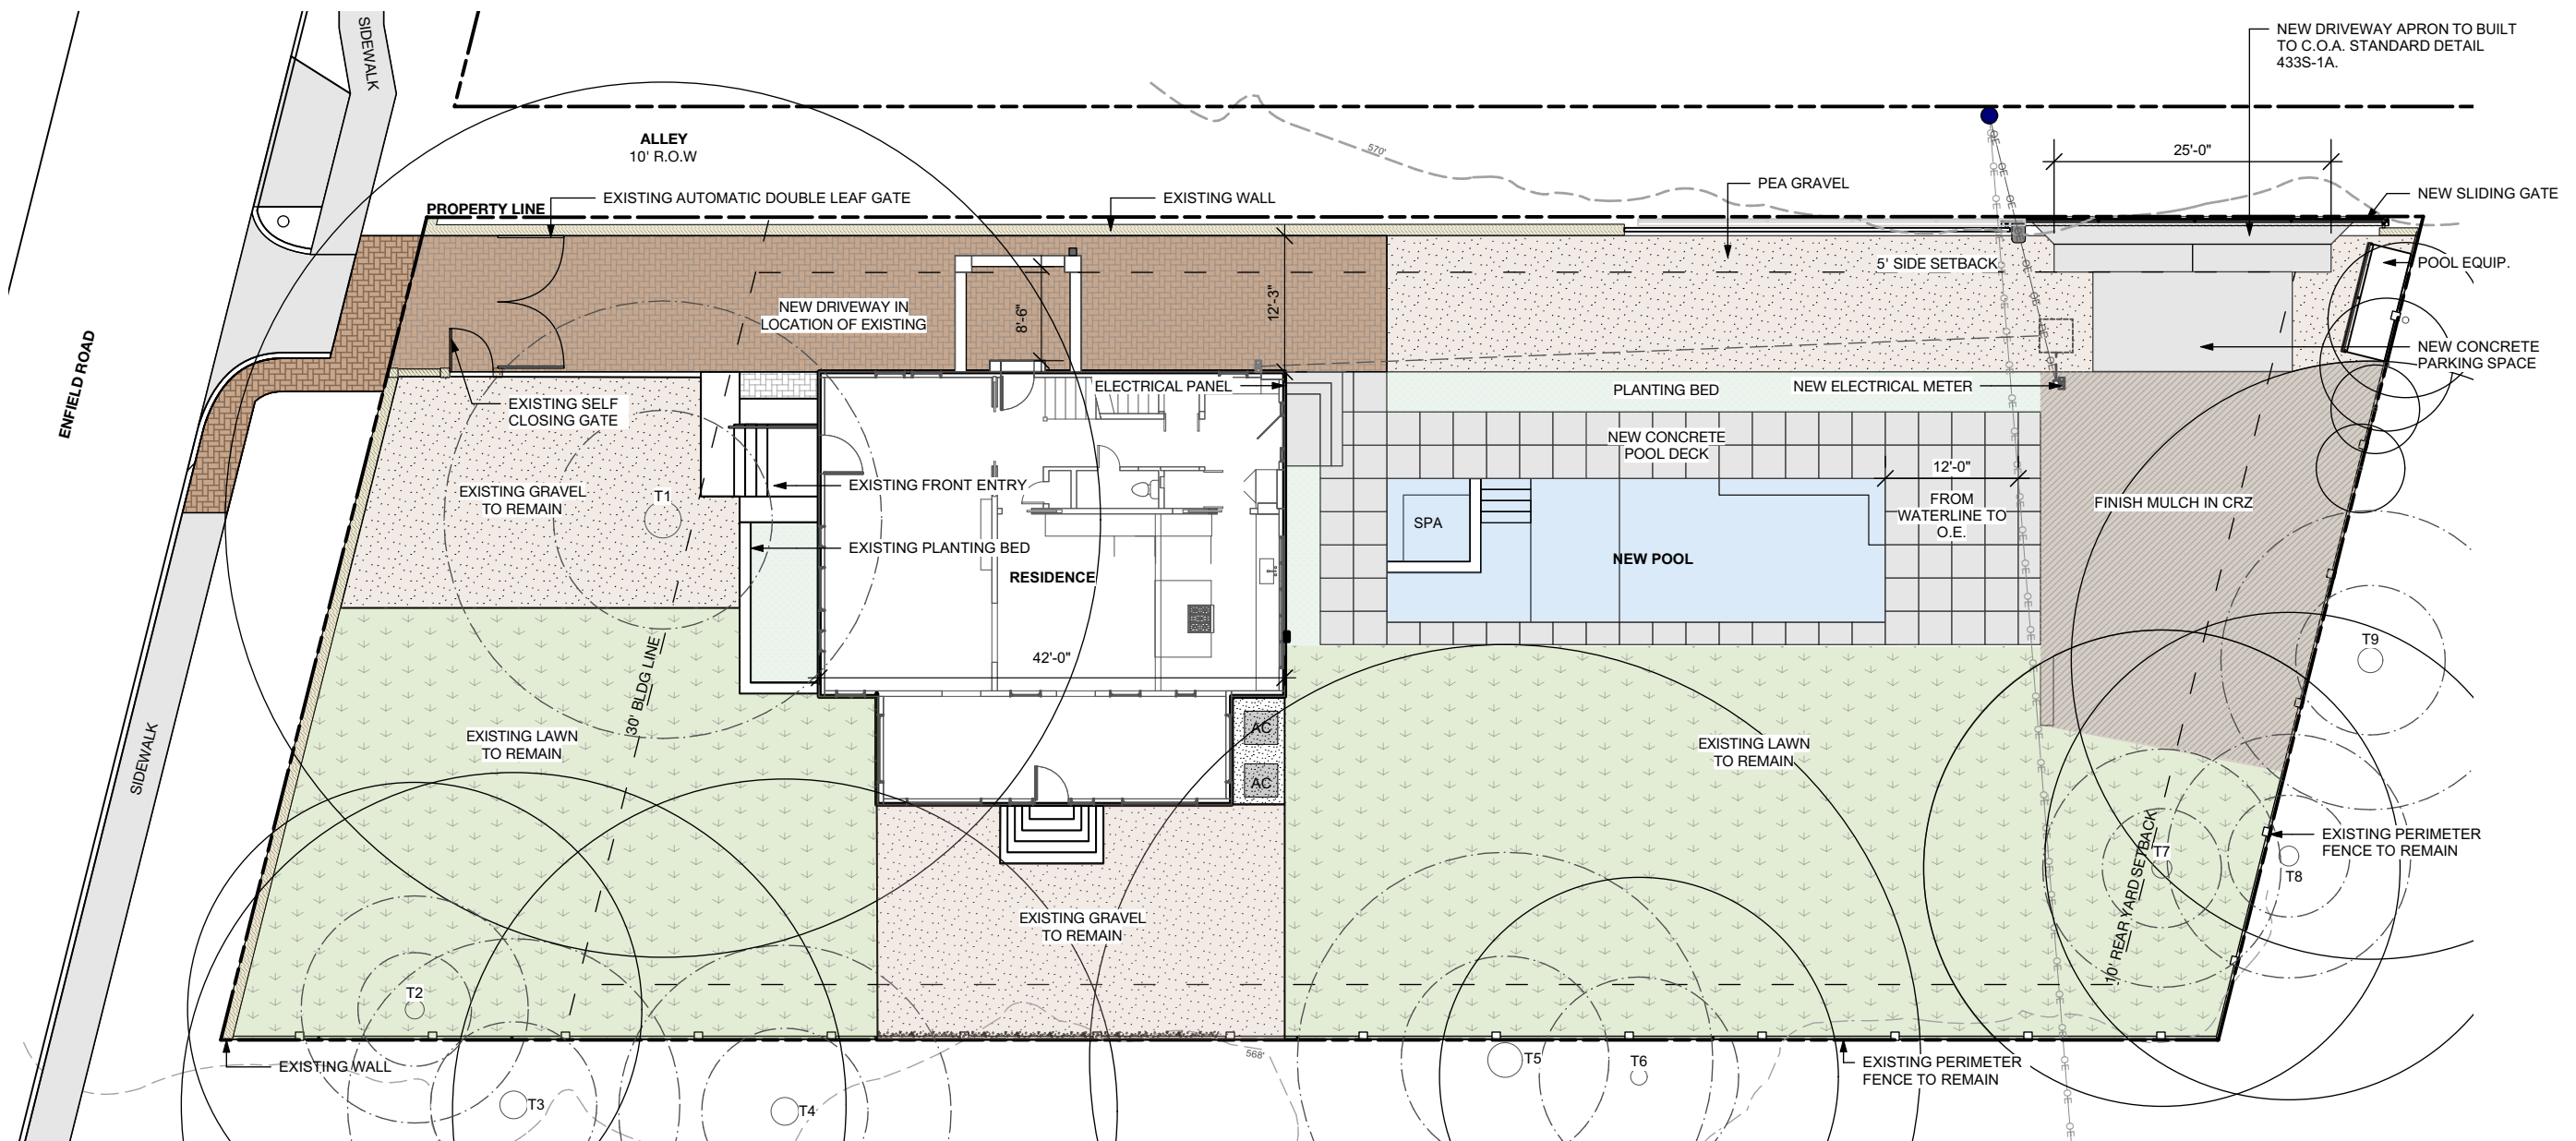

1 **SITE PLAN OVERALL**
Scale: 1/16" = 1'-0"


PROPOSED SITE PLAN

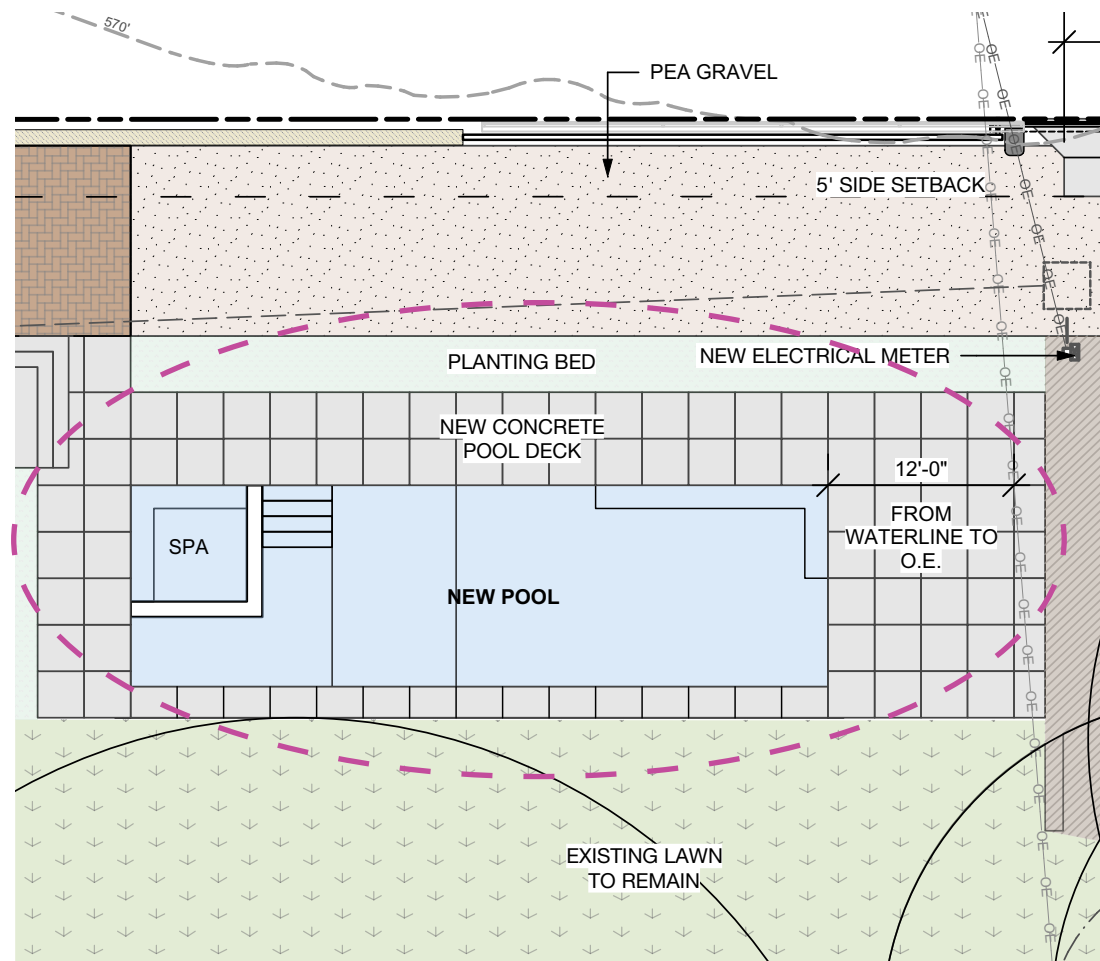

New pool and concrete pool deck




Concrete pool coping

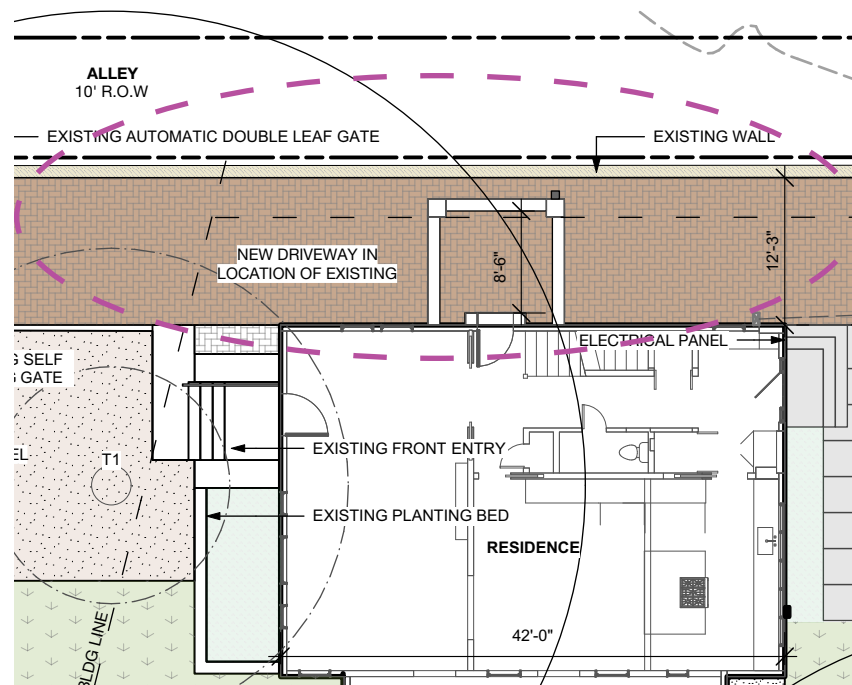

New brick driveway



Match existing

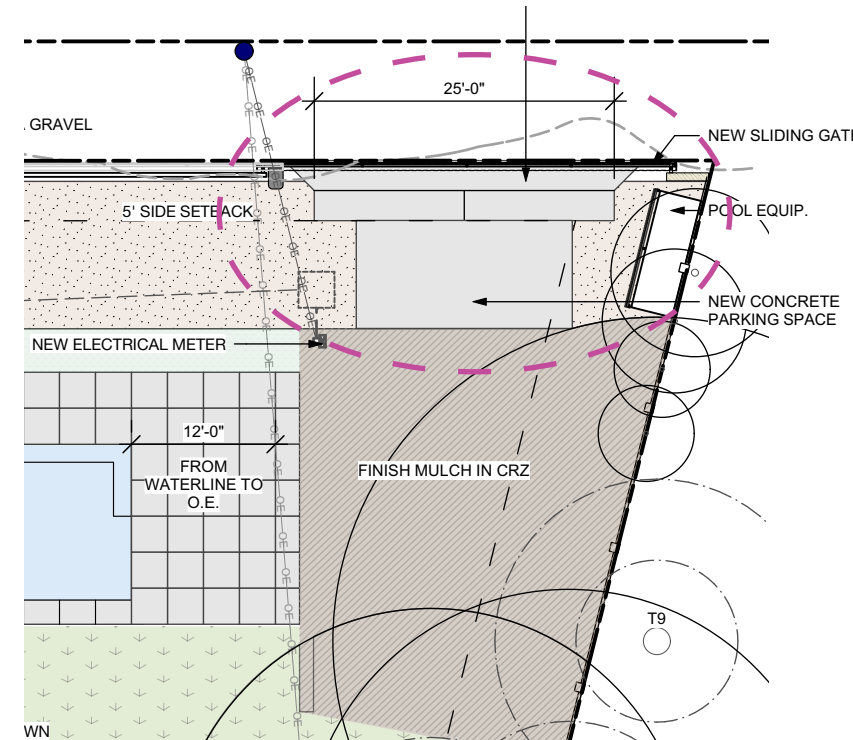

New wood sliding gate



Wood sliding gate

PROPOSED WORK