



OAKLAND

611


EXISTING HOUSE AND NEW EXTENSION



North-West Elevation




South-East Elevation

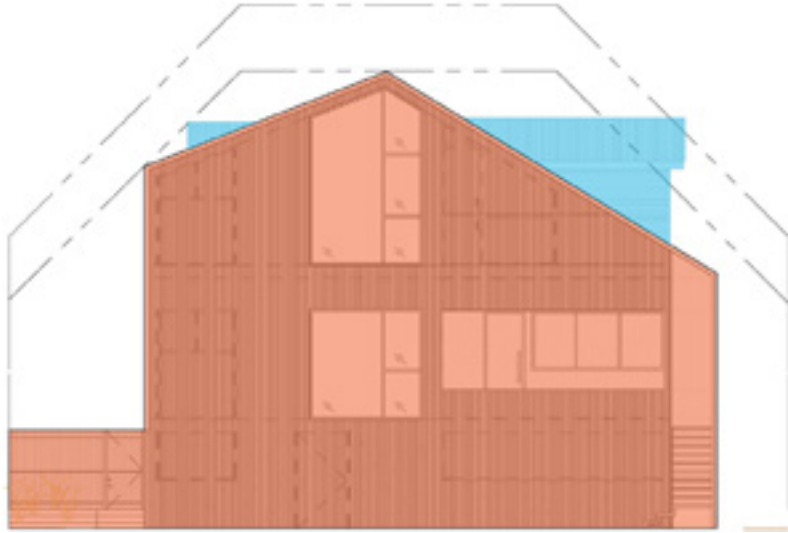


South-West Elevation



North-East Elevation

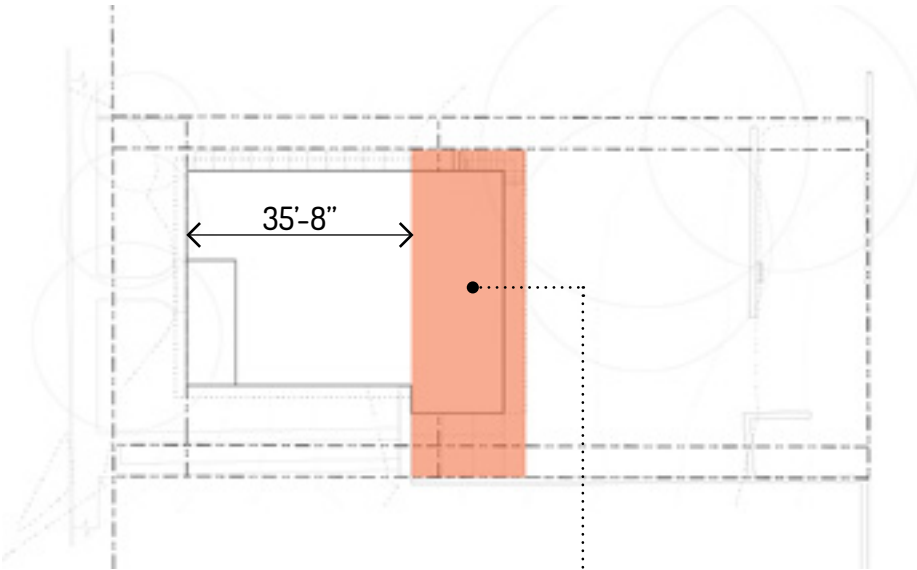


- Existing house**
Exterior material: Existing siding to repair or replace to match.
- New Extension to house**
Exterior material: Corrugated corten steel.

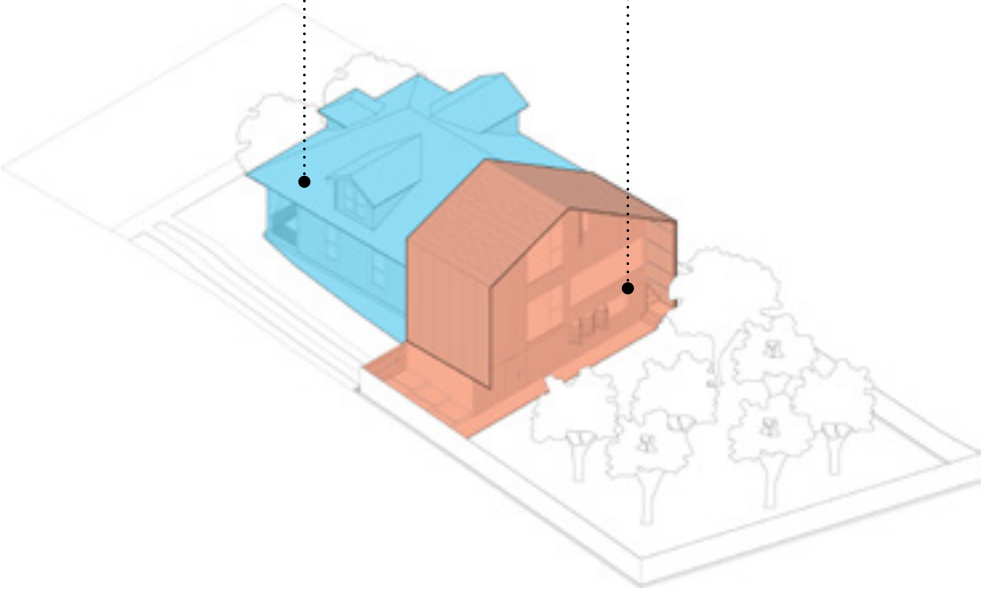


ROOF AND WINDOWS




North-West Elevation

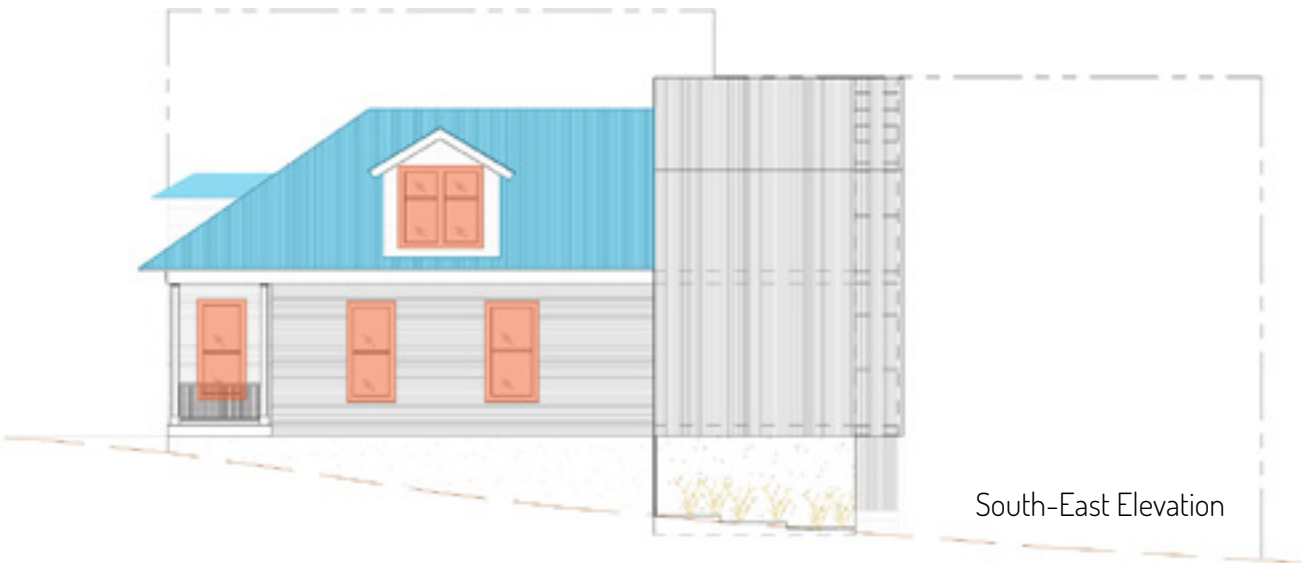

South-East Elevation

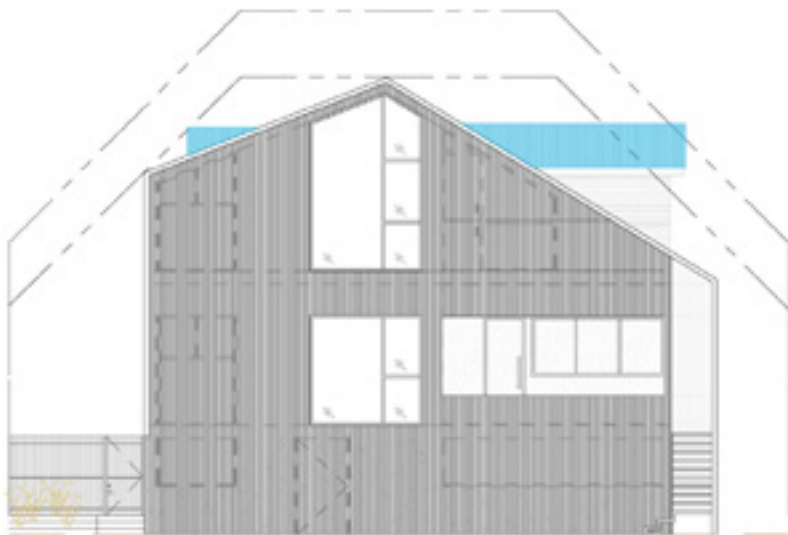

South-West Elevation

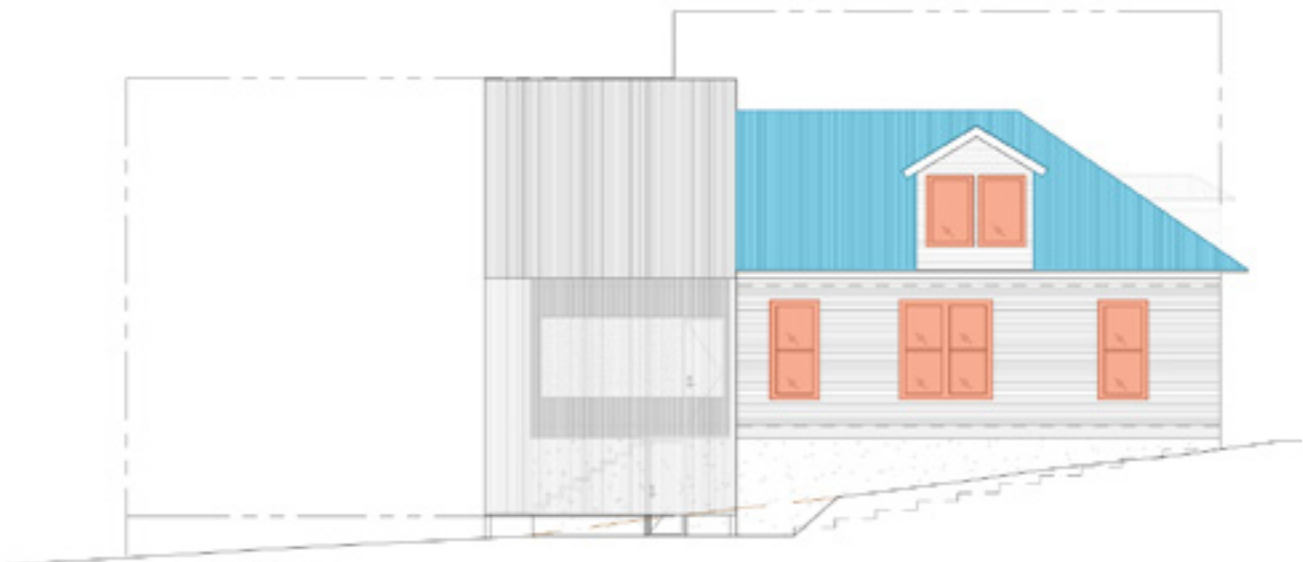


North-East Elevation

Windows

All windows to be replaces to match existing.

Roof

Existing roof to remain.

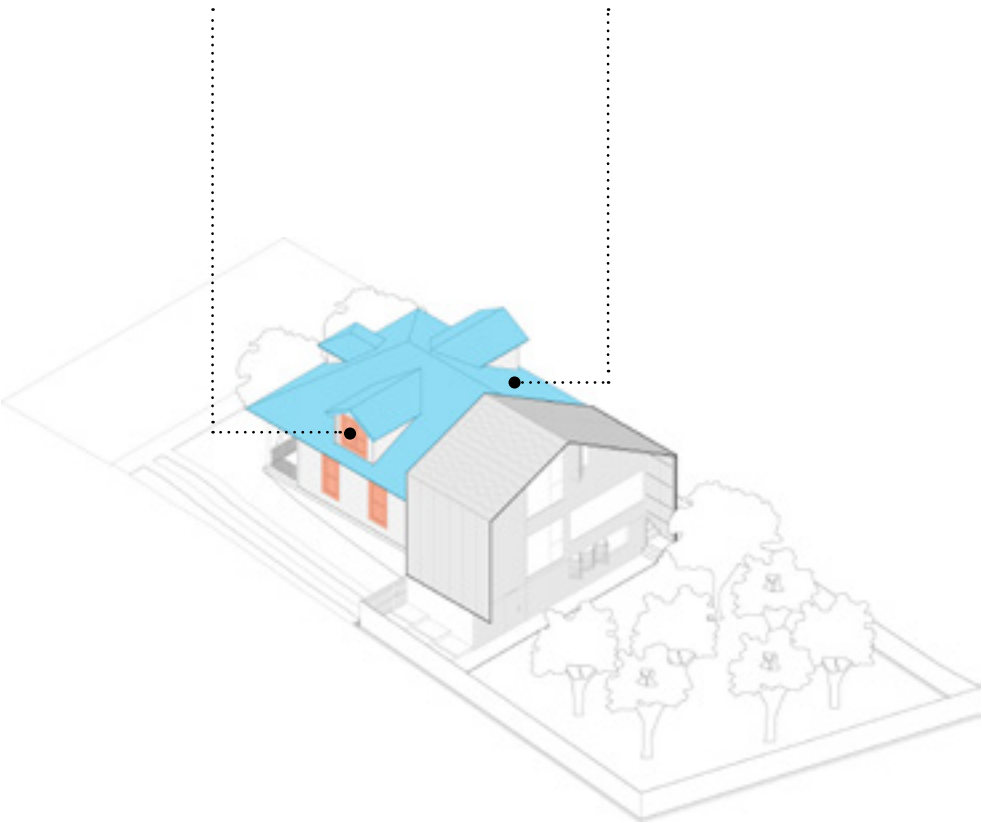


PROJECT RENDERS



VIEWING ANGLES



_From Curb across the street

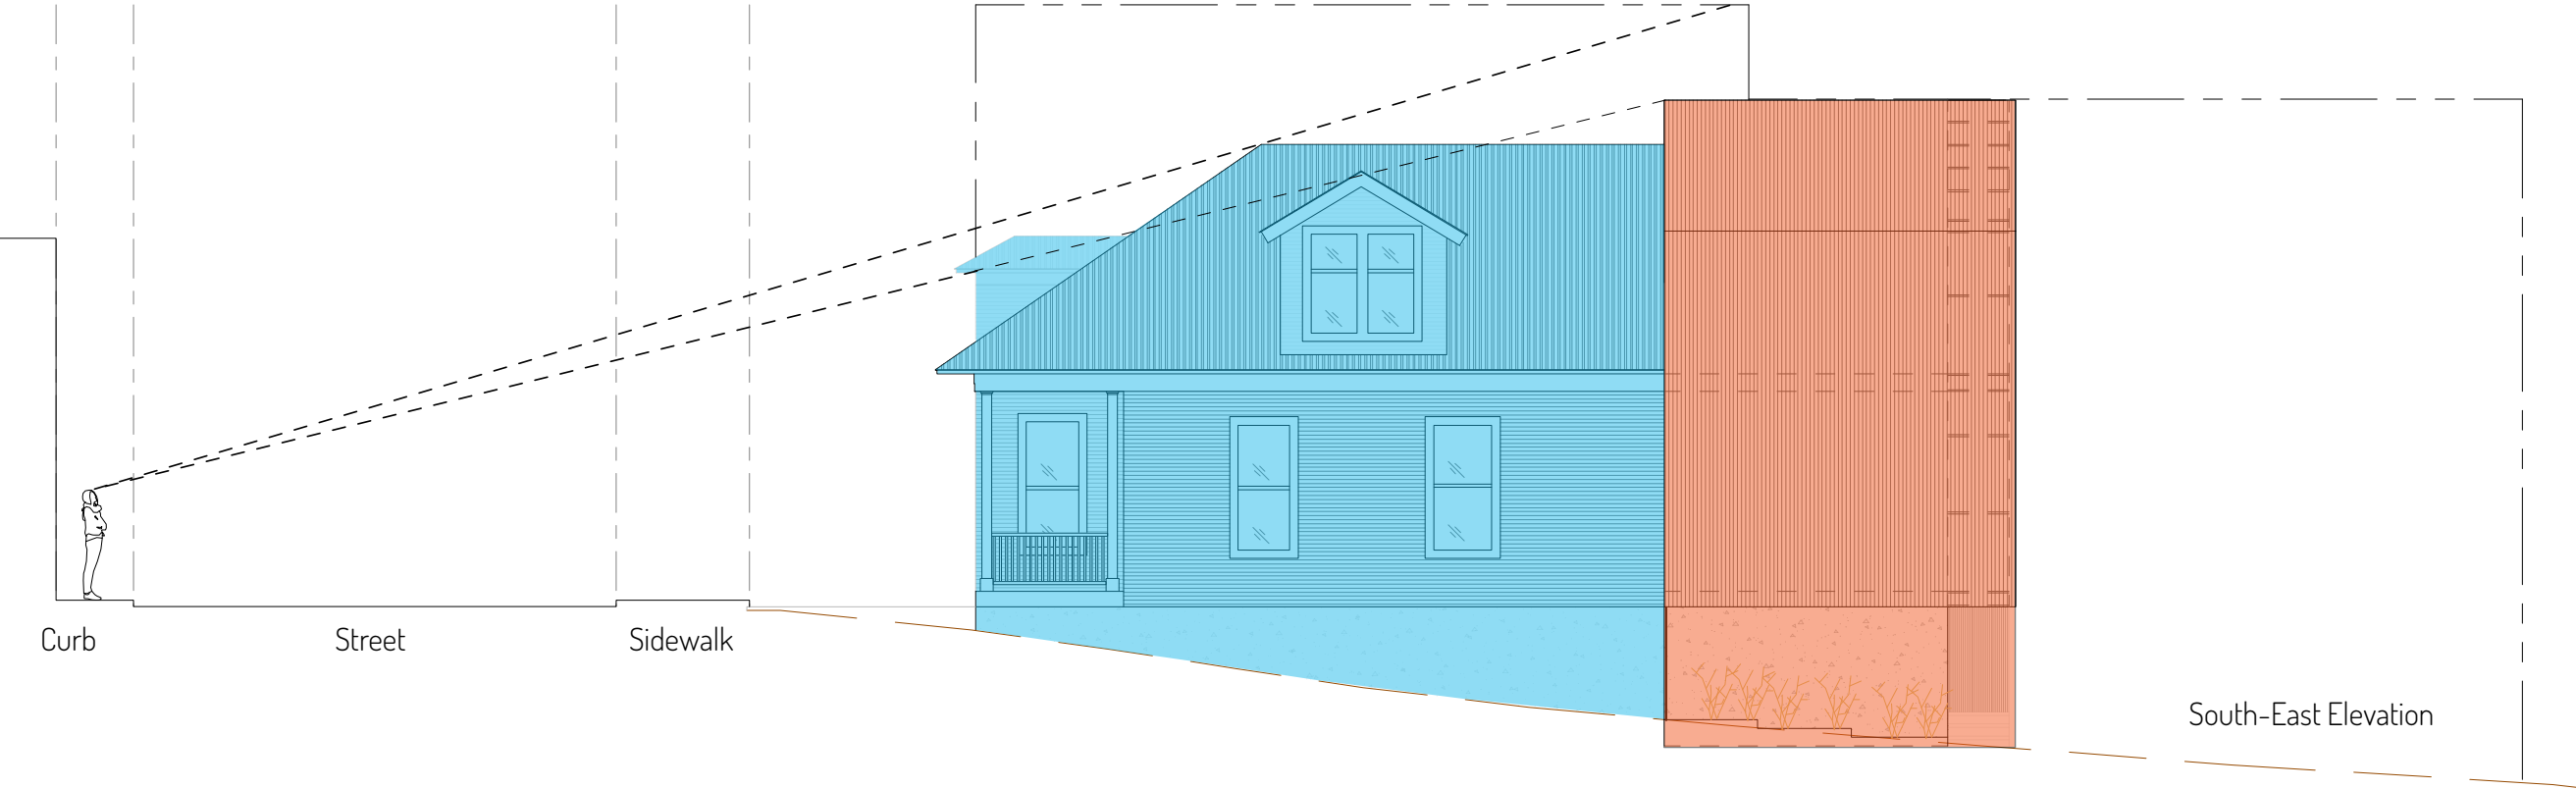

_Render from the curb across the street without front trees demonstrating how the extension is not seen from the front facade

VIEWING ANGLES

_From Curb across the street

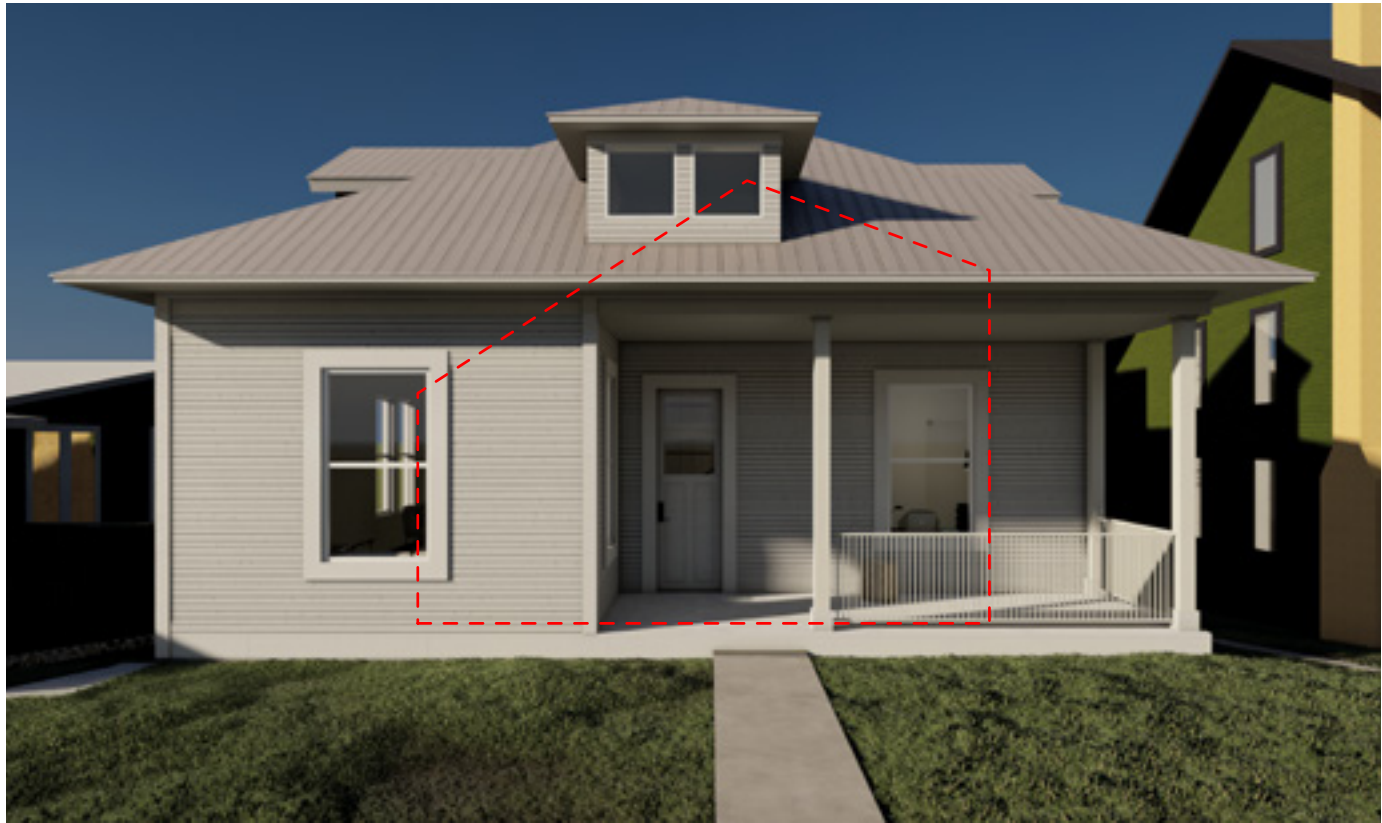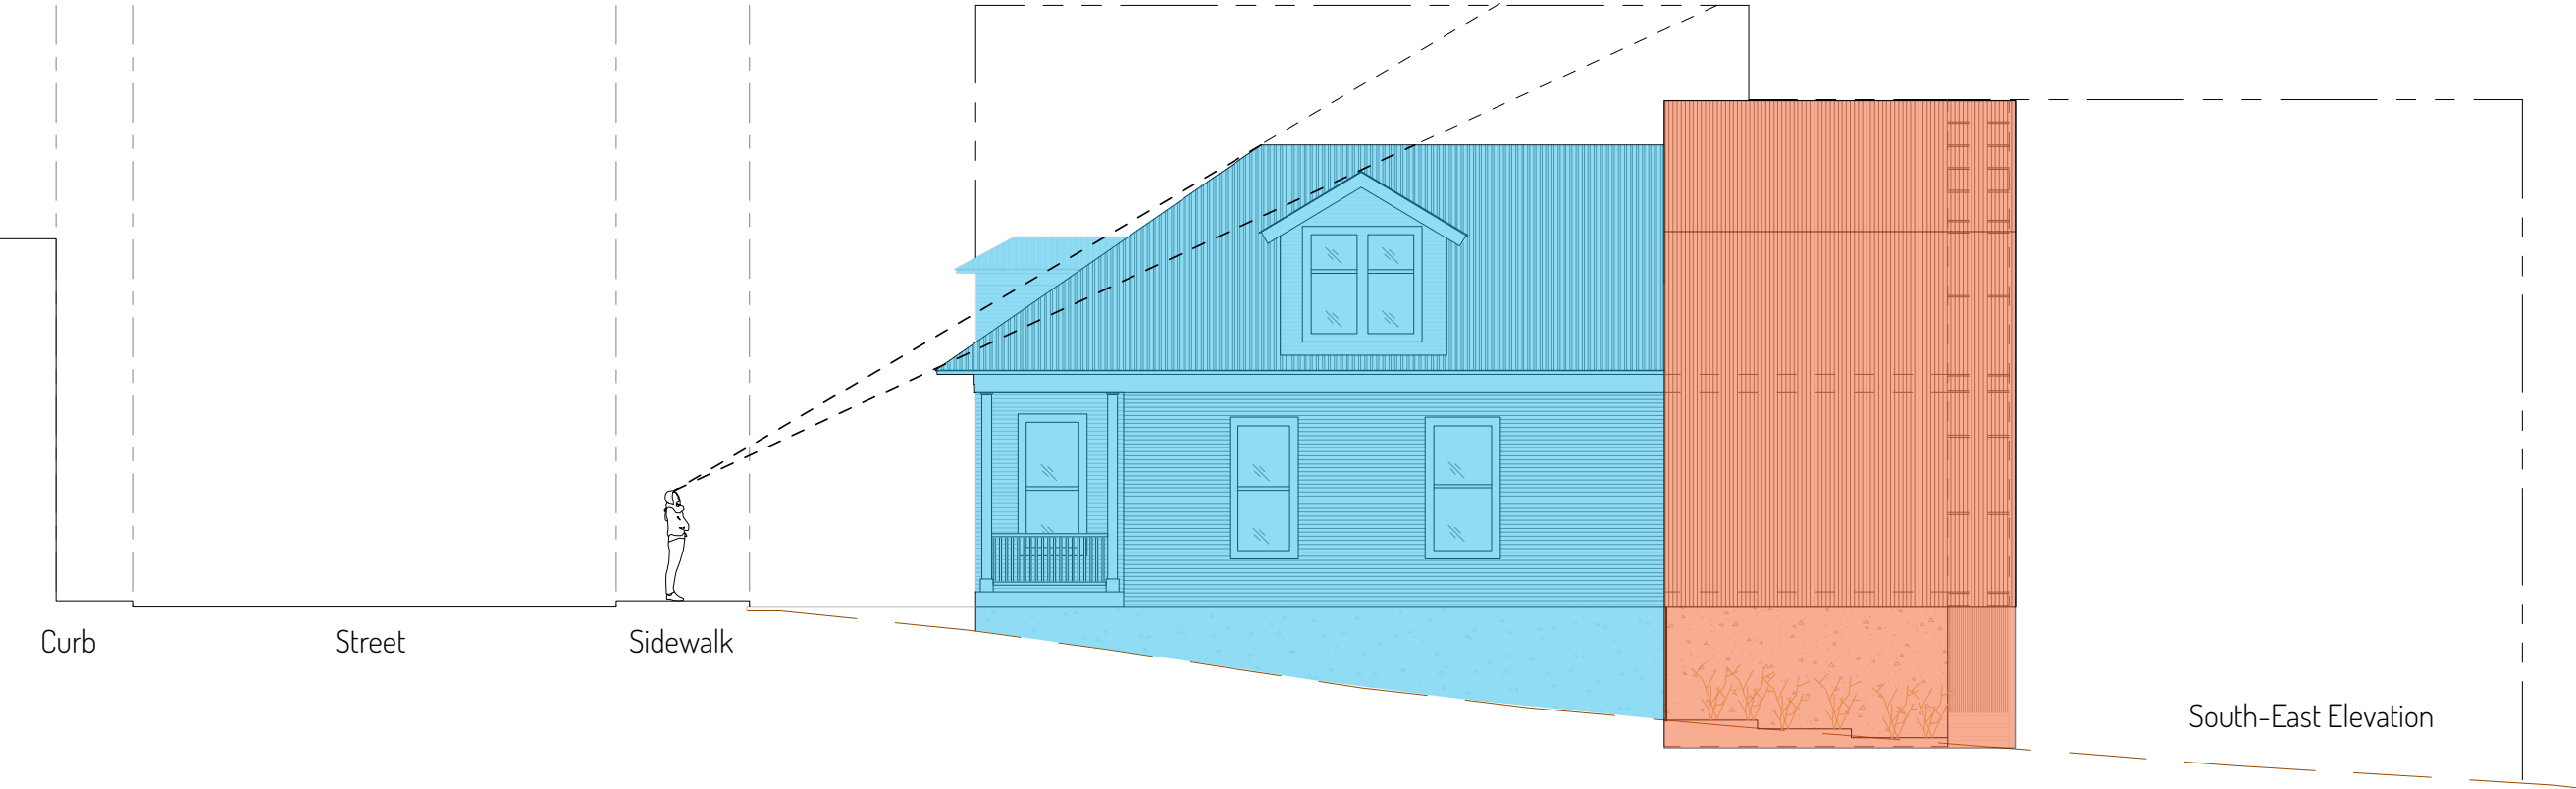

_Render from the sidewalk without front trees demonstrating how the extension is not seen from the front facade

VIEWING ANGLES


_From Curb across the street




_Render from the street without front trees
demonstrating how the extension is not seen from
the front facade

DEMOLITION PLANS


_Floor Plans

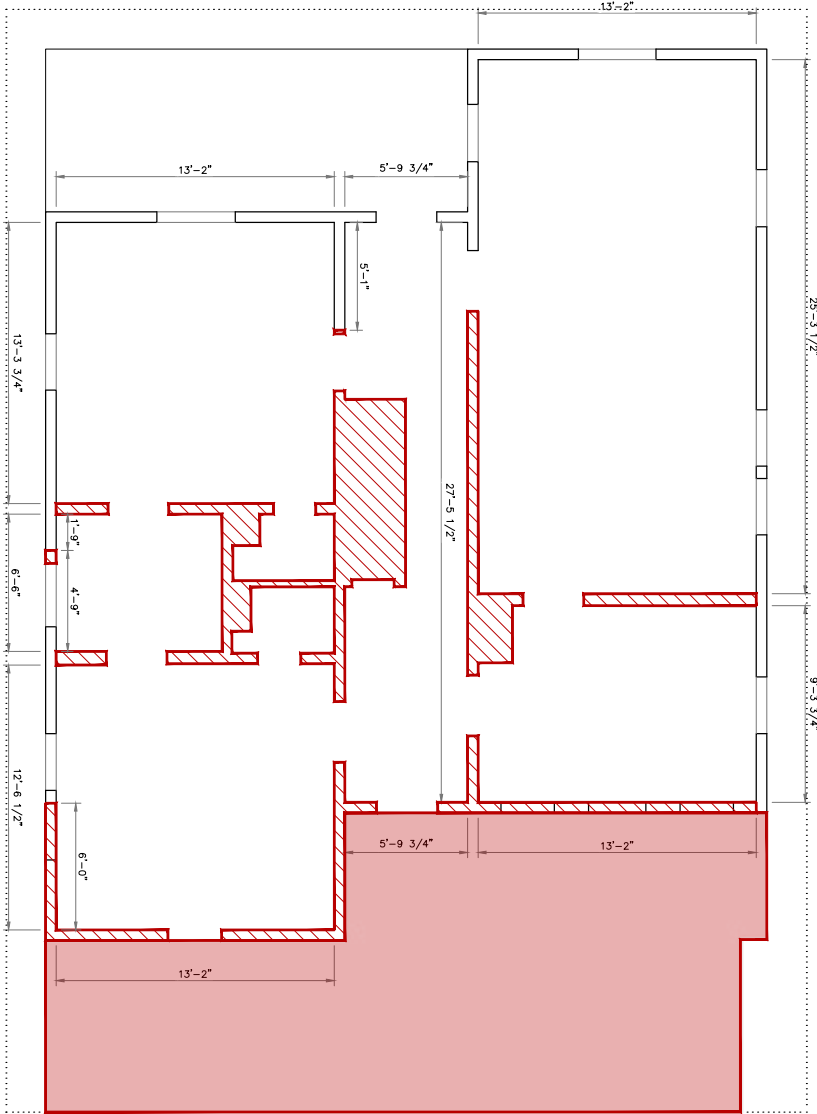

FLOOR PLAN 01 01
SCALE: 1/4"=1'-0"

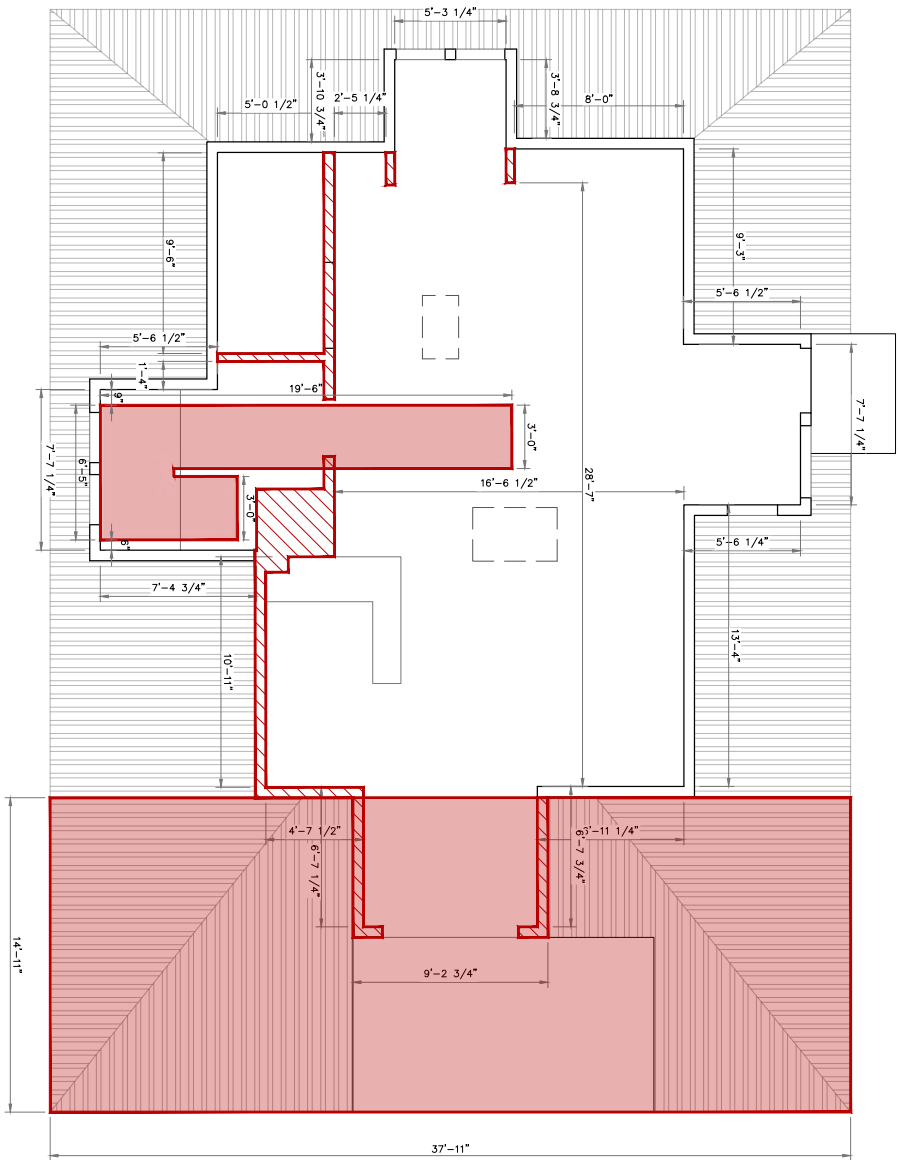

FLOOR PLAN 02 03
SCALE: 1/4"=1'-0"

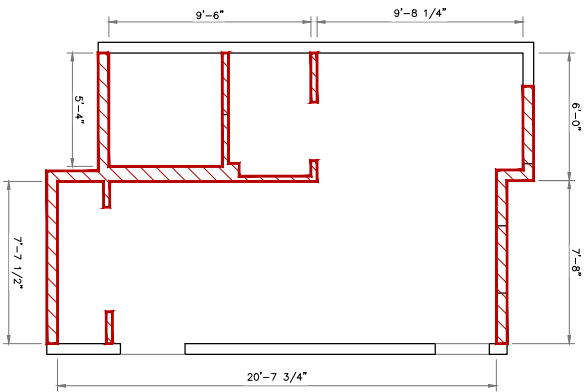


BASEMENT FLOOR 02
SCALE: 1/4"=1'-0"

DEMOLITION TYPES
FLOOR
DEMOLITIONS
WALL
DEMOLITIONS

DEMOLITION PLANS

_Elevations

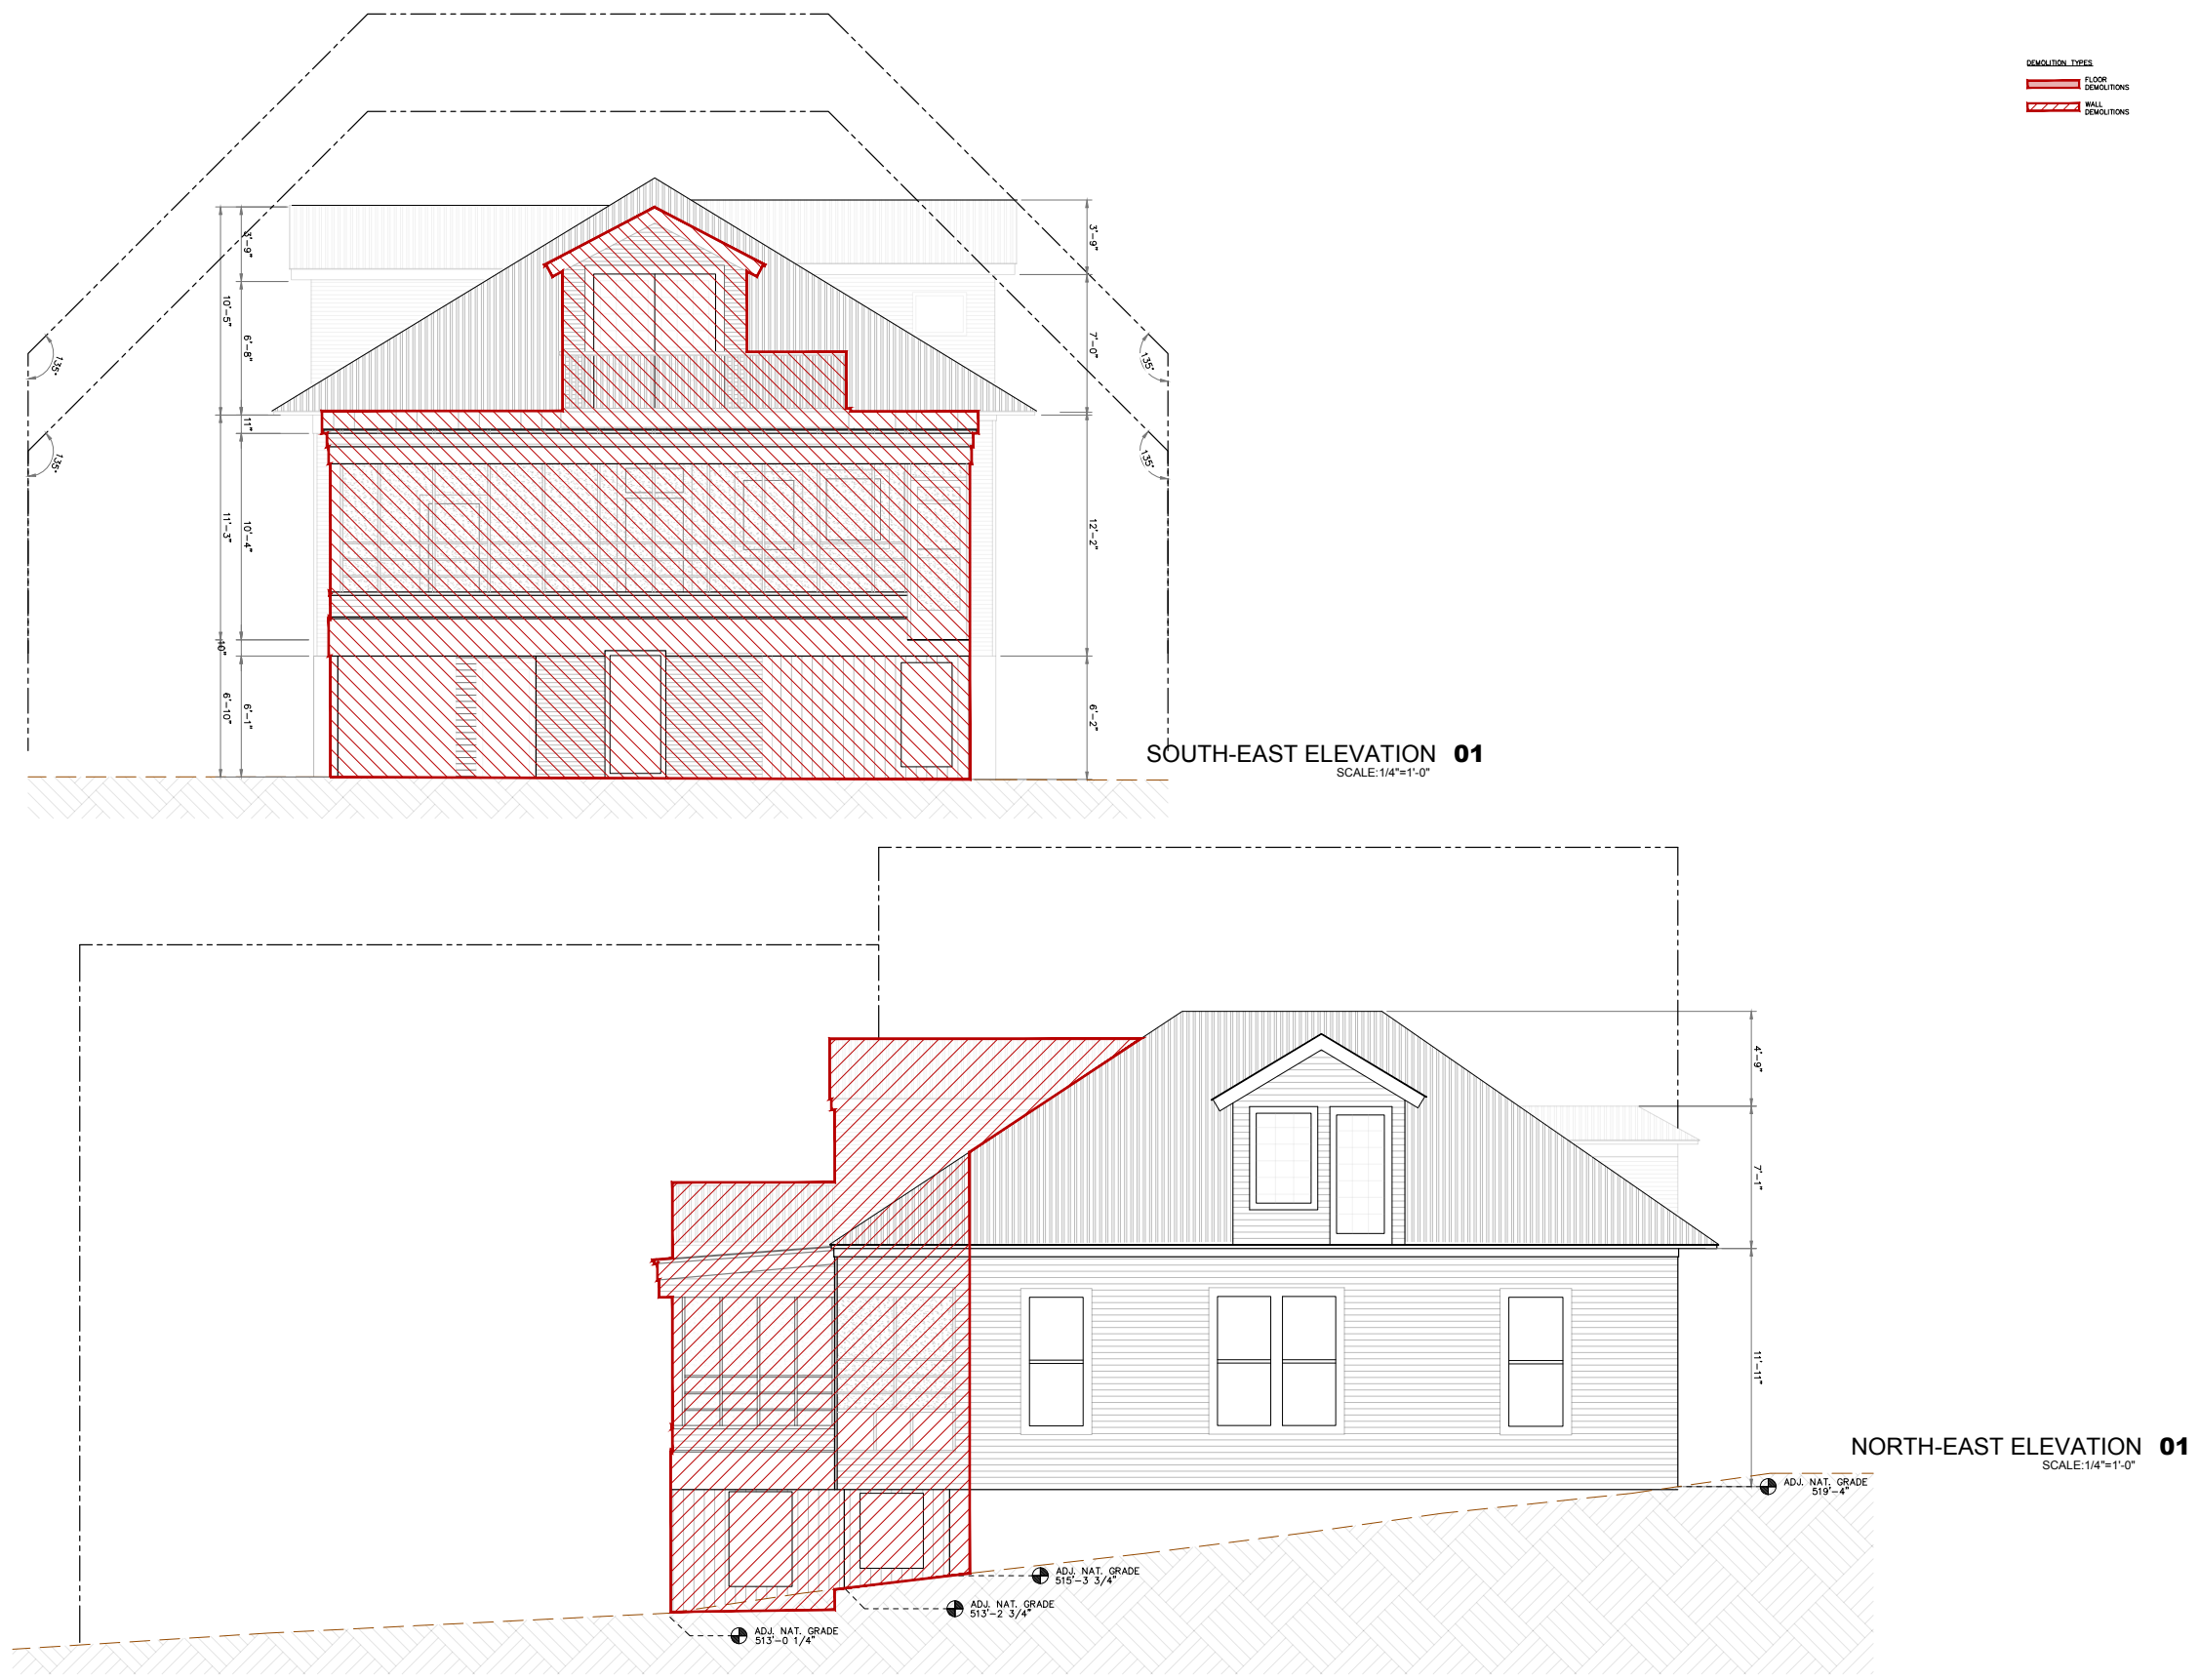


DEMOLITION PLANS

_Elevations

DEMOLITION TYPES

FLOOR
DEMOLITIONS

WALL
DEMOLITIONS

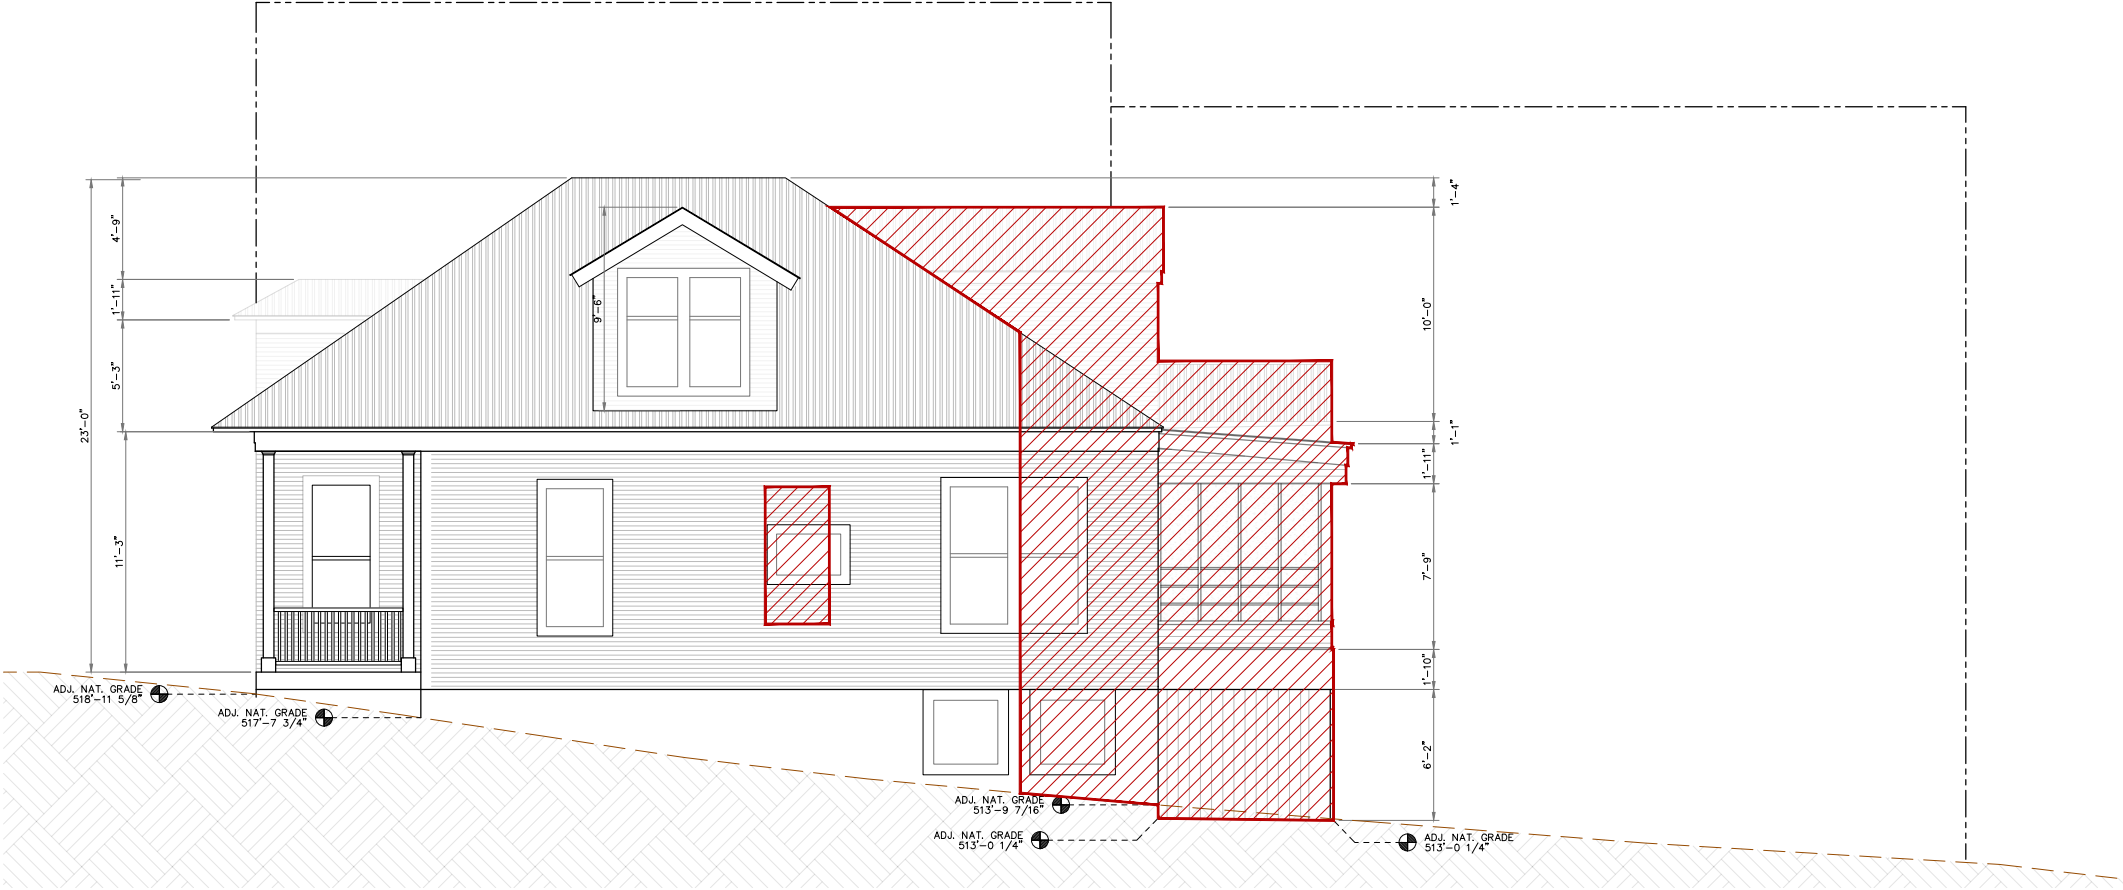

SOUTH-WEST ELEVATION 01

SCALE: 1/4"=1'-0"

EXISTING HOUSE



EXISTING HOUSE

