



EXISTING SITE PLAN

SCALE: 1/16" = 1'-0"

1601 Willow Street
Historic Commission Presentation
26 Oct 2020



PROPOSED SITE PLAN CHANGES

SCALE: 1/16" = 1'-0"

1601 Willow Street
Historic Commission Presentation
26 Oct 2020





EXISTING FRONT VIEW

NTS

1601 Willow Street
Historic Commission Presentation
26 Oct 2020



PROPOSED FRONT VIEW

NTS

1601 Willow Street
Historic Commission Presentation
26 Oct 2020



EXISTING VIEW FROM NW
NTS

1601 Willow Street
Historic Commission Presentation
26 Oct 2020



PROPOSED VIEW FROM NW
NTS

1601 Willow Street
Historic Commission Presentation
26 Oct 2020



EXISTING VIEW FROM SW
NTS

1601 Willow Street
Historic Commission Presentation
26 Oct 2020



PROPOSED VIEW FROM SW
NTS


1601 Willow Street
Historic Commission Presentation
26 Oct 2020



NORTH ELEVATION COMPARISON

SCALE: 1:128

1601 Willow Street
 Historic Commission Presentation
 26 Oct 2020

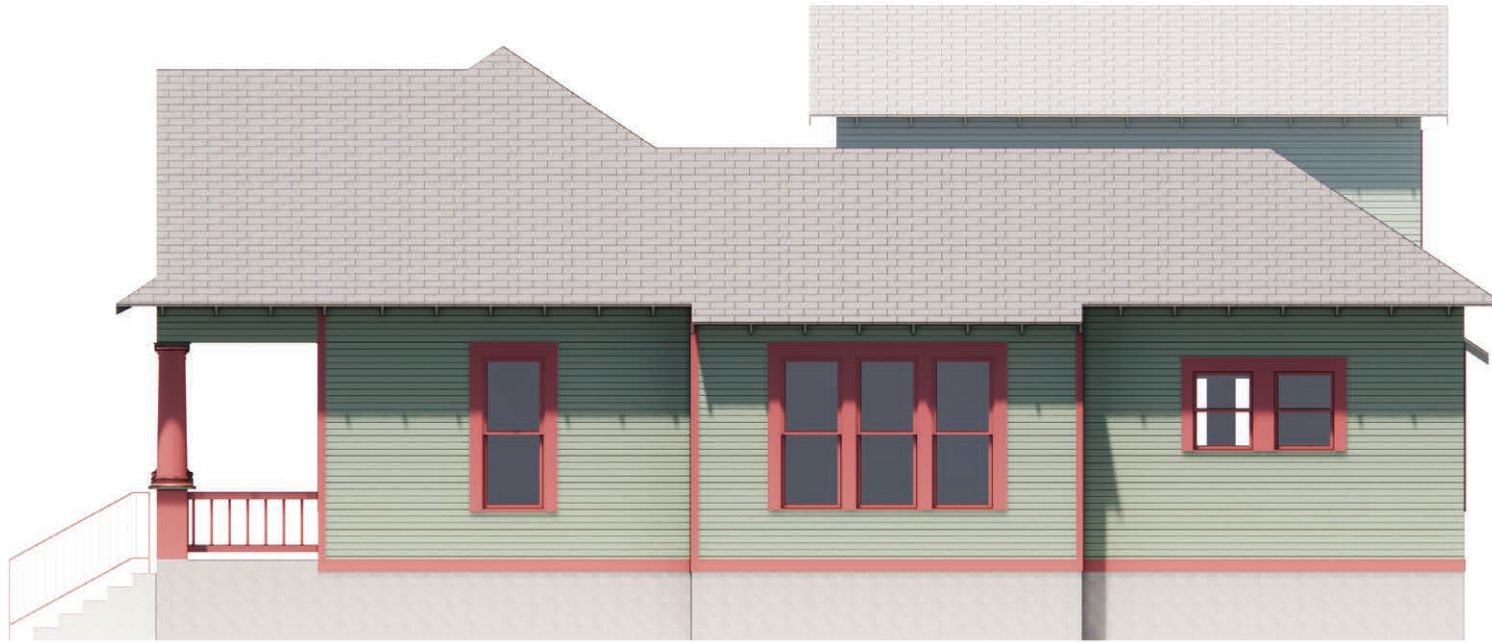

WEST ELEVATION COMPARISON

SCALE: 1:128

1601 Willow Street
Historic Commission Presentation
26 Oct 2020



EAST ELEVATION COMPARISON

SCALE: 1:128

1601 Willow Street
 Historic Commission Presentation
 26 Oct 2020





SOUTH ELEVATION COMPARISON

SCALE: 1:128

1601 Willow Street
 Historic Commission Presentation
 26 Oct 2020

CROSS-GABLED ROOF

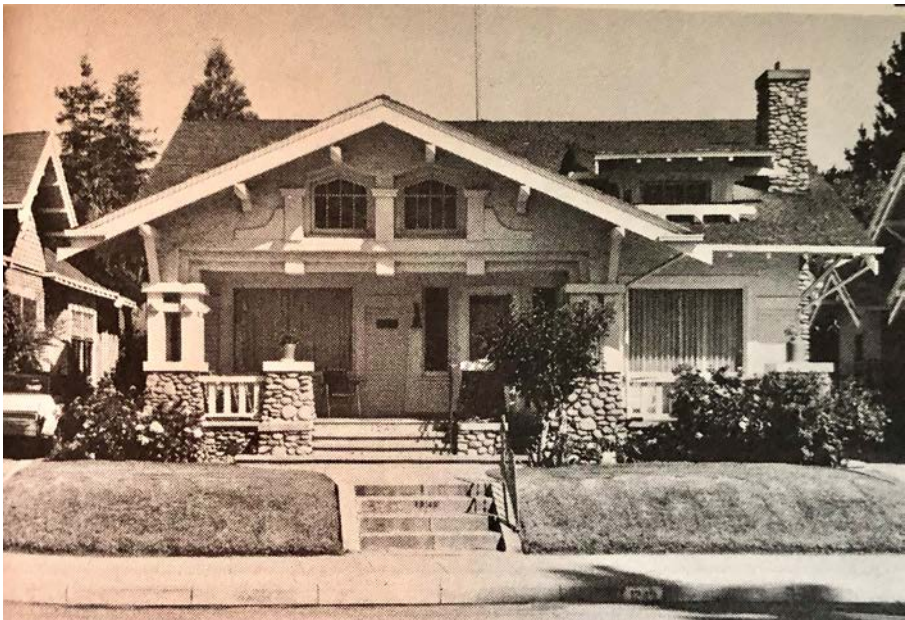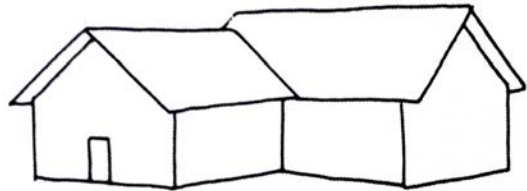

CRAFTSMAN TYPOLOGIES

THE BUNGALOW

One-Story Building
with Gently
Pitched Broad
Gables

Wood Shingle
Siding

Horizontal Wood
Siding

Low Stone
Pedestals with
Columns
Above

Partial-Width
Front Porch



Multiple Roof Levels

Cross-Gabled Roof

Exposed Rafters

Transom
Window

Trellised Porch

Wide Window
Casings

Fixed Window with
Large Glass Pane and
a Multi-Light
Transom Window
Above





EXISTING STYLE PRECEDENT
NTS

1601 Willow Street
Historic Commission Presentation
26 Oct 2020



EXISTING DISREPAIR TO BE RESTORED
NTS

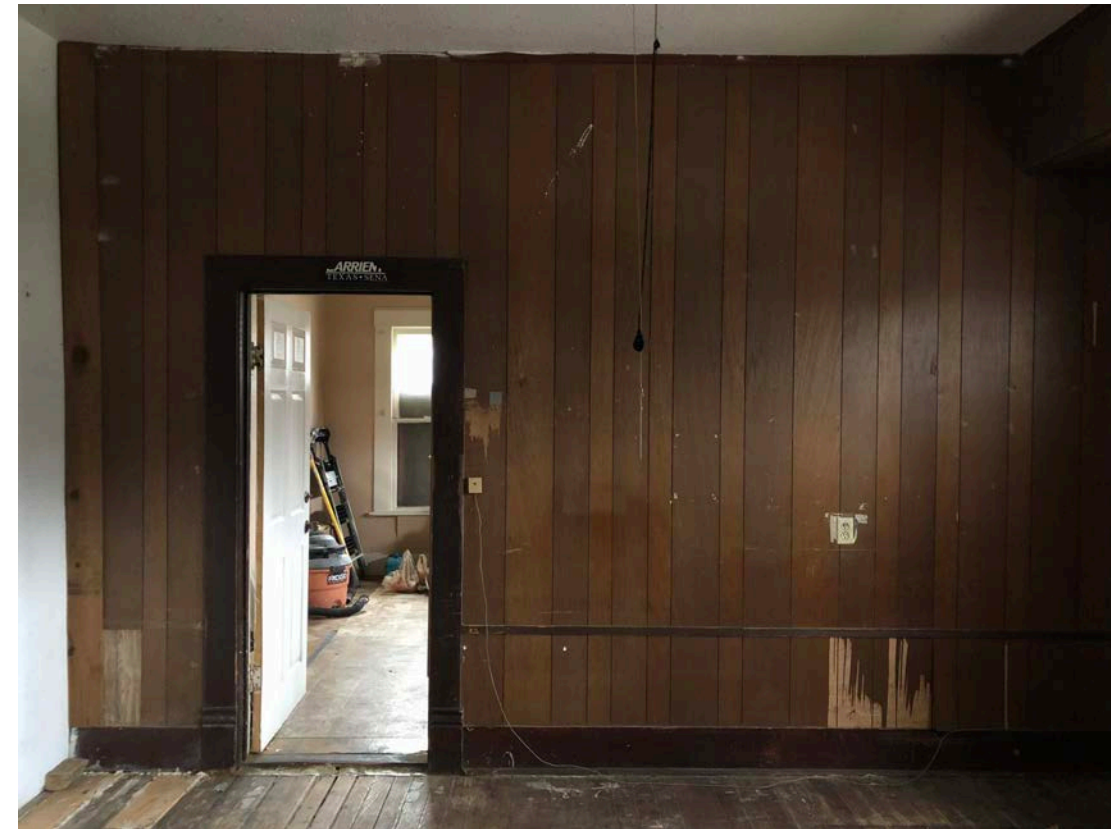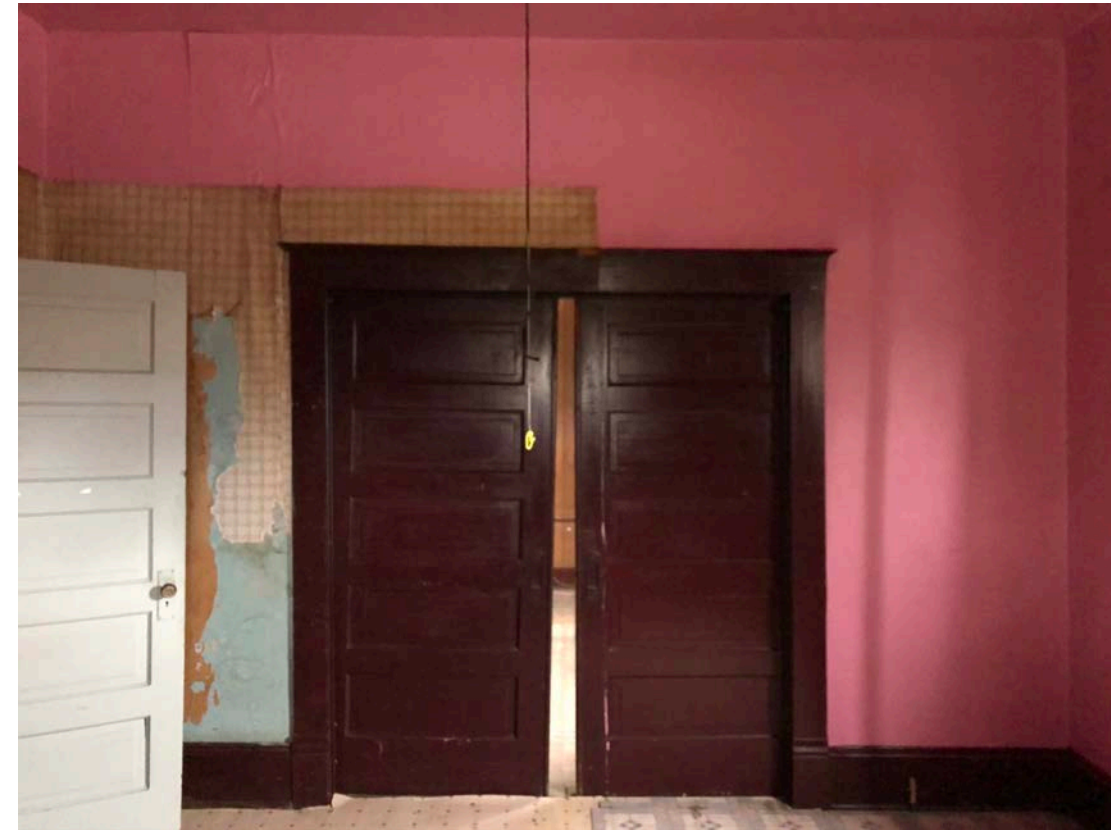

EXISTING DISREPAIR TO BE RESTORED
NTS