
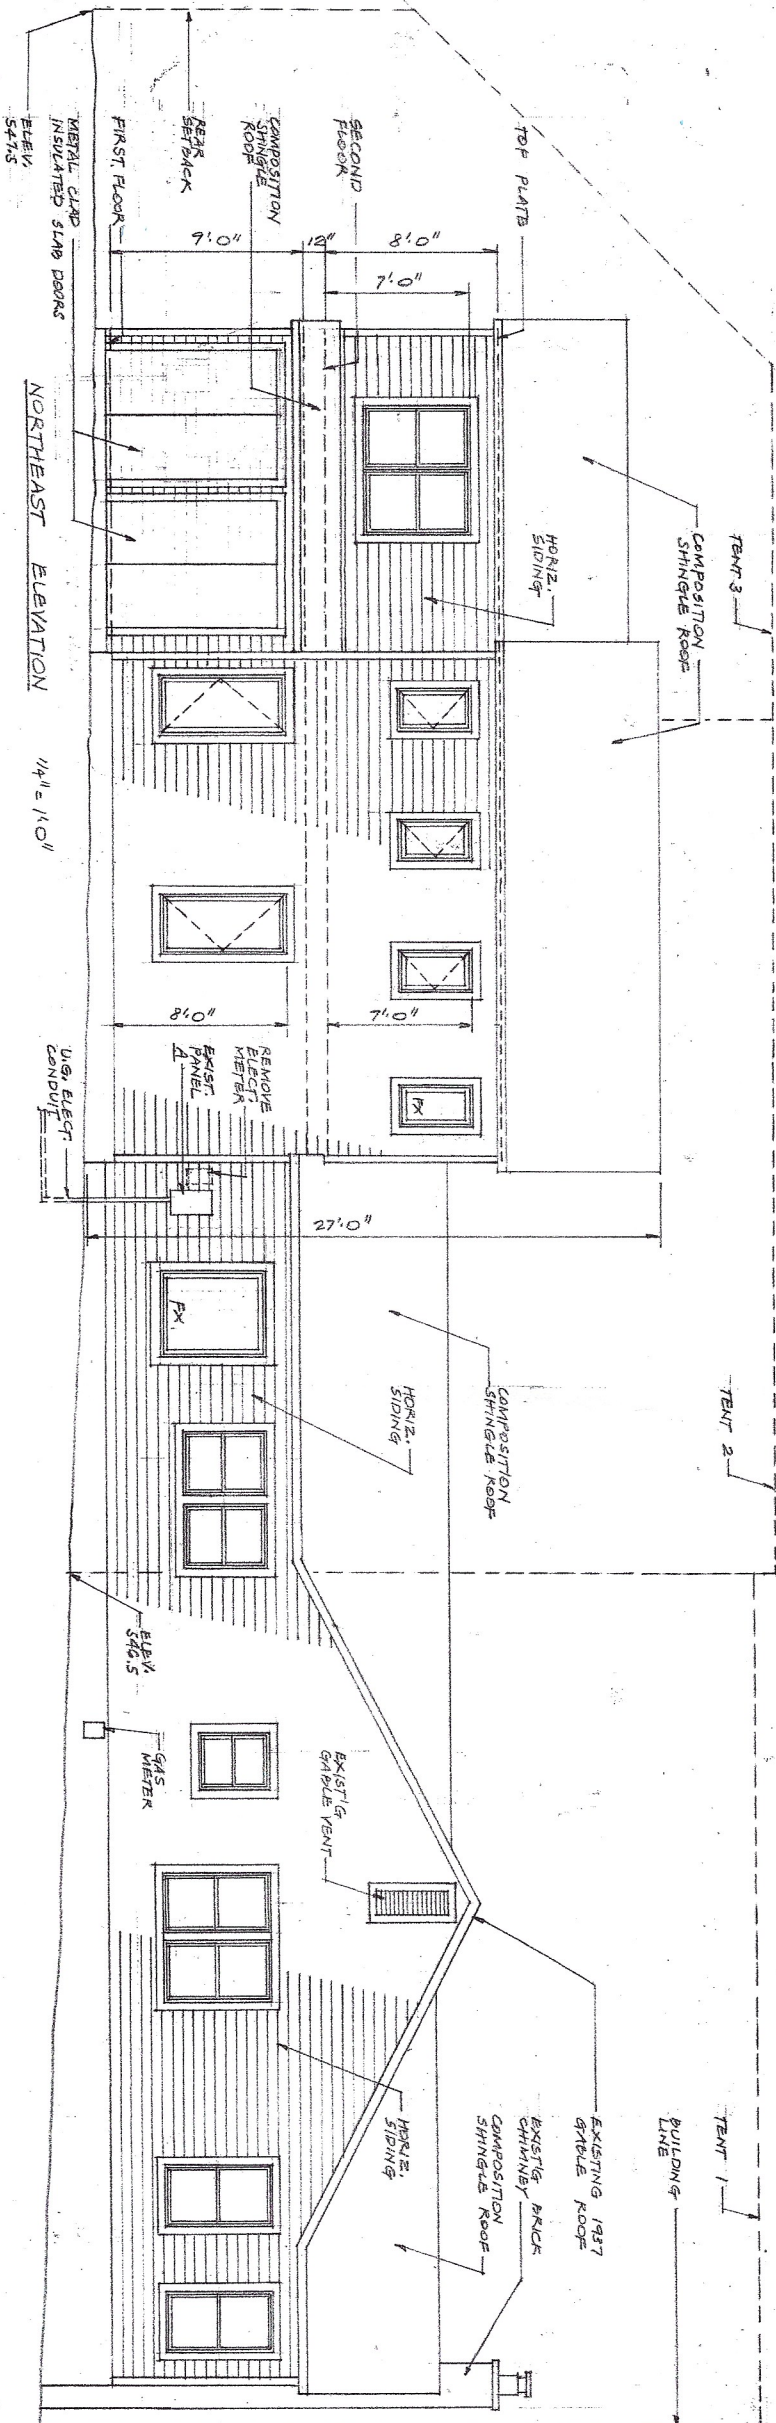


SIDING NOTES

1. ALL NEW EXTERIOR WALLS TO HAVE 1/2" SYSTEM PLASTIC COATED 1/2" OSB SHEATHING. ALL JOINTS TO BE SEALED WITH "ZIP" SYSTEM FLASHING TAPE.
2. REMOVE EXISTING SHINGLE SIDING. APPLY COMMERCIAL GRADE "TYPK" TO EXISTING SUBSTRATE.
3. ALL WINDOWS AND DOORS TO HAVE 4" WIDE METAL HEAD FLASHING AND TAPE AT PEAK/HEADER. PROVIDE FEEL AND STICK FLASHING TAPE AT ALL WINDOW SILLS.
4. HORIZONTAL SIDING TO BE HARDIE PLANK. (INSTALLED WITH 6" TO WEATHER). (SMOOTH TEXTURE FACE)
5. ALL SIDING OUTSIDE CORNERS, WINDOWS AND DOORS TO HAVE 1x4 HARDIE TRIM.
6. ALL NAILS TO BE GALVANIZED.
7. ALL ROOF/WALL TRANSITIONS TO HAVE GALT. SHEET METAL FLASHING.

SOUTHWEST ELEVATION 1/4" = 1'-0"

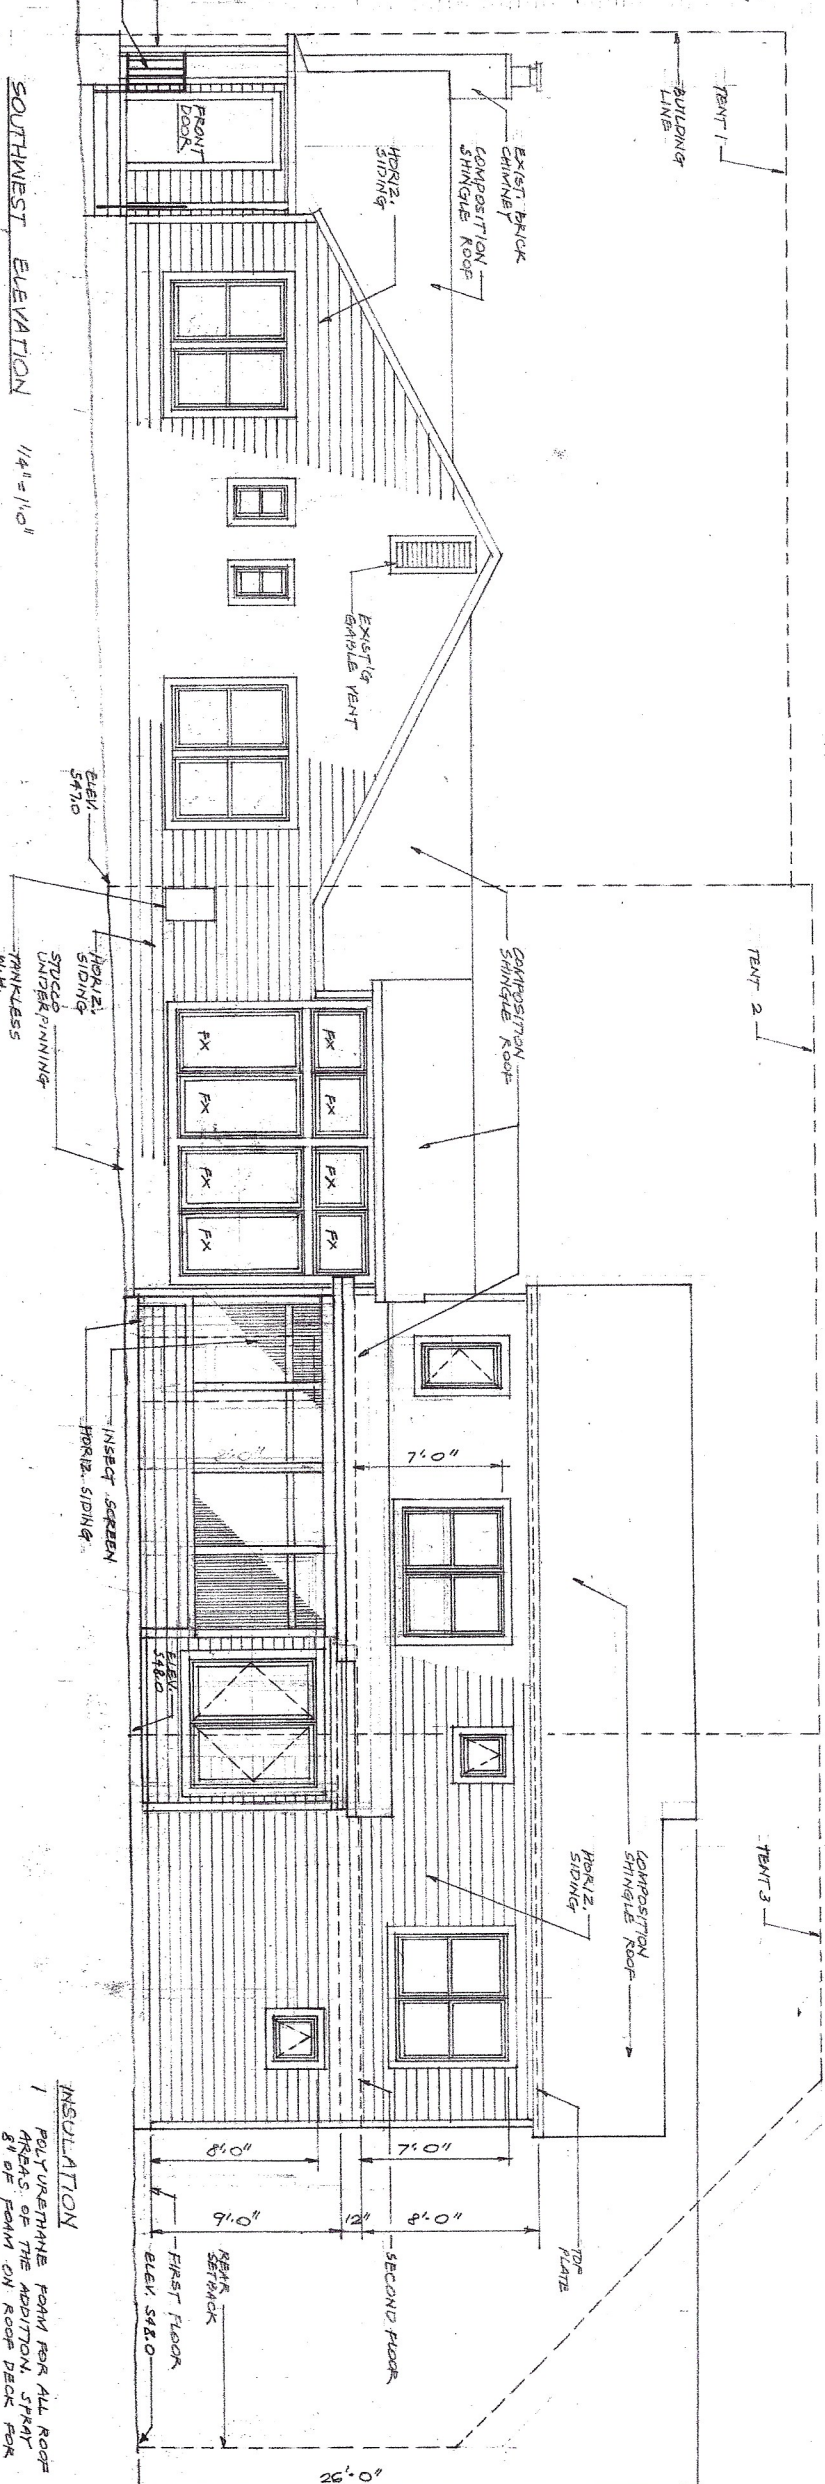

NORTHEAST ELEVATION 1/4" = 1'-0"

INSULATION

1. POLYURETHANE FOAM FOR ALL ROOF AREAS OF THE ADDITION. SPRAY 8" OF FOAM ON ROOF DECK FOR R-30 RATING.
2. ALL FOAM TO BE OPEN CELL WITH MIN. R-VALUE OF 3.7 PER INCH. SPRAY ALL EXPOSED FOAM WITH INSULATION. IN RITE FIBERGLASS W/WR. APPROVED IGNITION BARRIER TO MEET LOCAL FIRE CODE.
3. ALL EXTERIOR WALLS TO BE INSULATED WITH R-15 FIBERGLASS BATT. R-15 UNFACED FIBERGLASS BATT. FOR ACoustICAL PURPOSES.
4. CEILING OF FAMILY ROOM TO BE INSULATED WITH R-30 FIBERGLASS BATT. FLOOR OF FAMILY ROOM TO BE INSULATED WITH R-19 UNFACED FIBERGLASS BATT. AND PLASTIC MESH SUPPORT.
5. CEILING OF EXISTING HOUSE TO HAVE 4" BLOWN FIBERGLASS OR ROCKWOOL INSULATION ADDED OVER EXISTING INSULATION.

ADDITION TO A RESIDENCE FOR
OLIVIA AND DAVIS BAKER
1007 ACTA VISTA AVENUE
AUSTIN, TEXAS



WHITTON AND WHITTON
ARCHITECTS
INTERIOR DESIGNERS
ELEVATIONS
OF 9

12-24-20
11-23-20
8-30-20
4-17-20
2-8-20
SHEET
74