



EMS-10/AFD-25 ADDITIONS & RENOVATIONS

**City of Austin EMS
Facility Renovations**

Location Map & Zoning

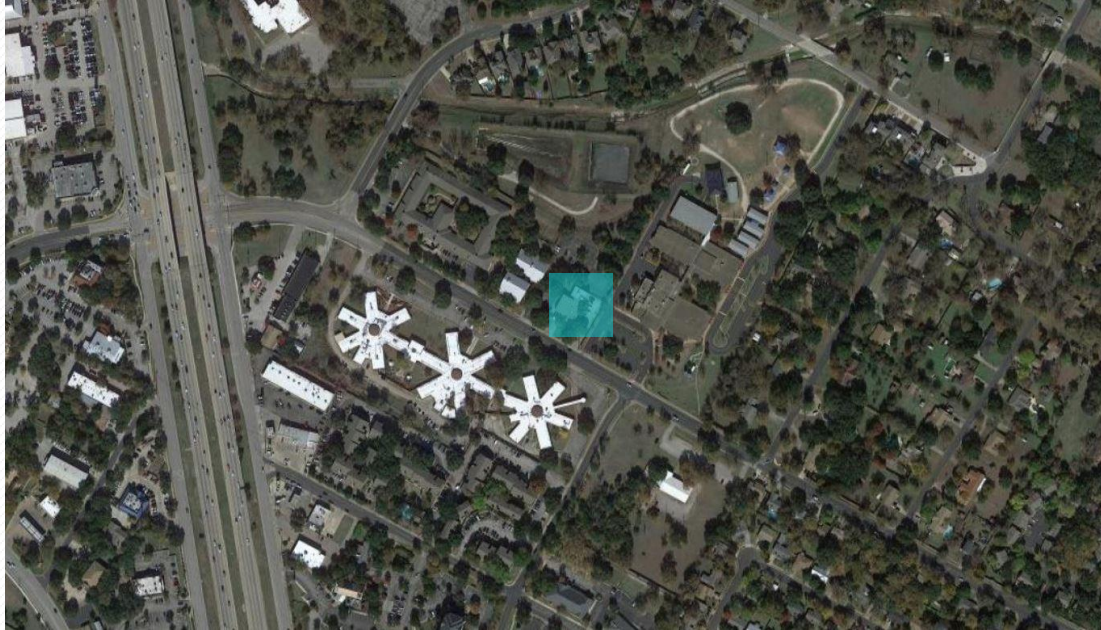

North

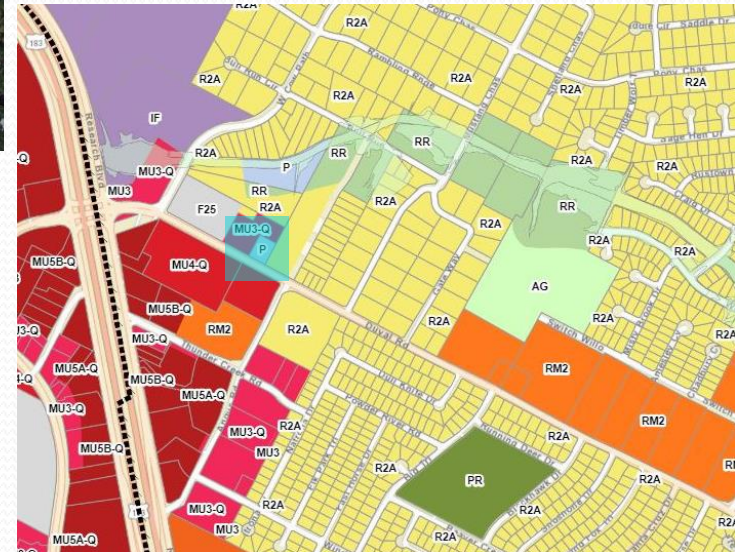


EMS-10/AFD-25




Proposed New Building view




Proposed Project Site Plan

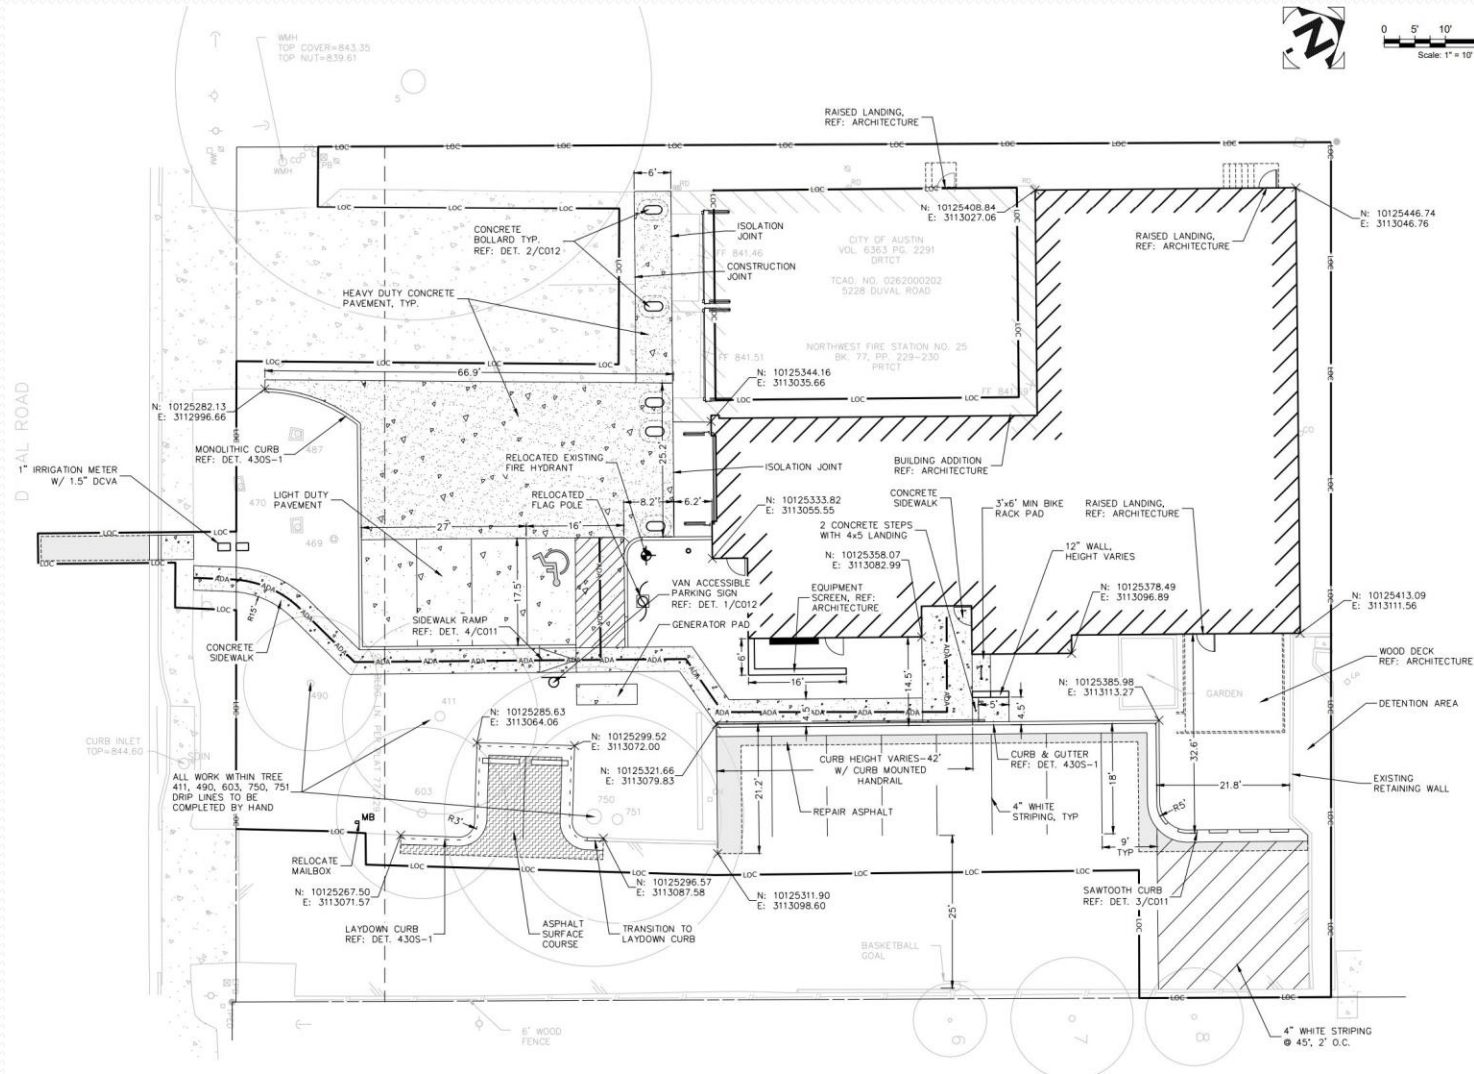


Proposed Landscaping Plan

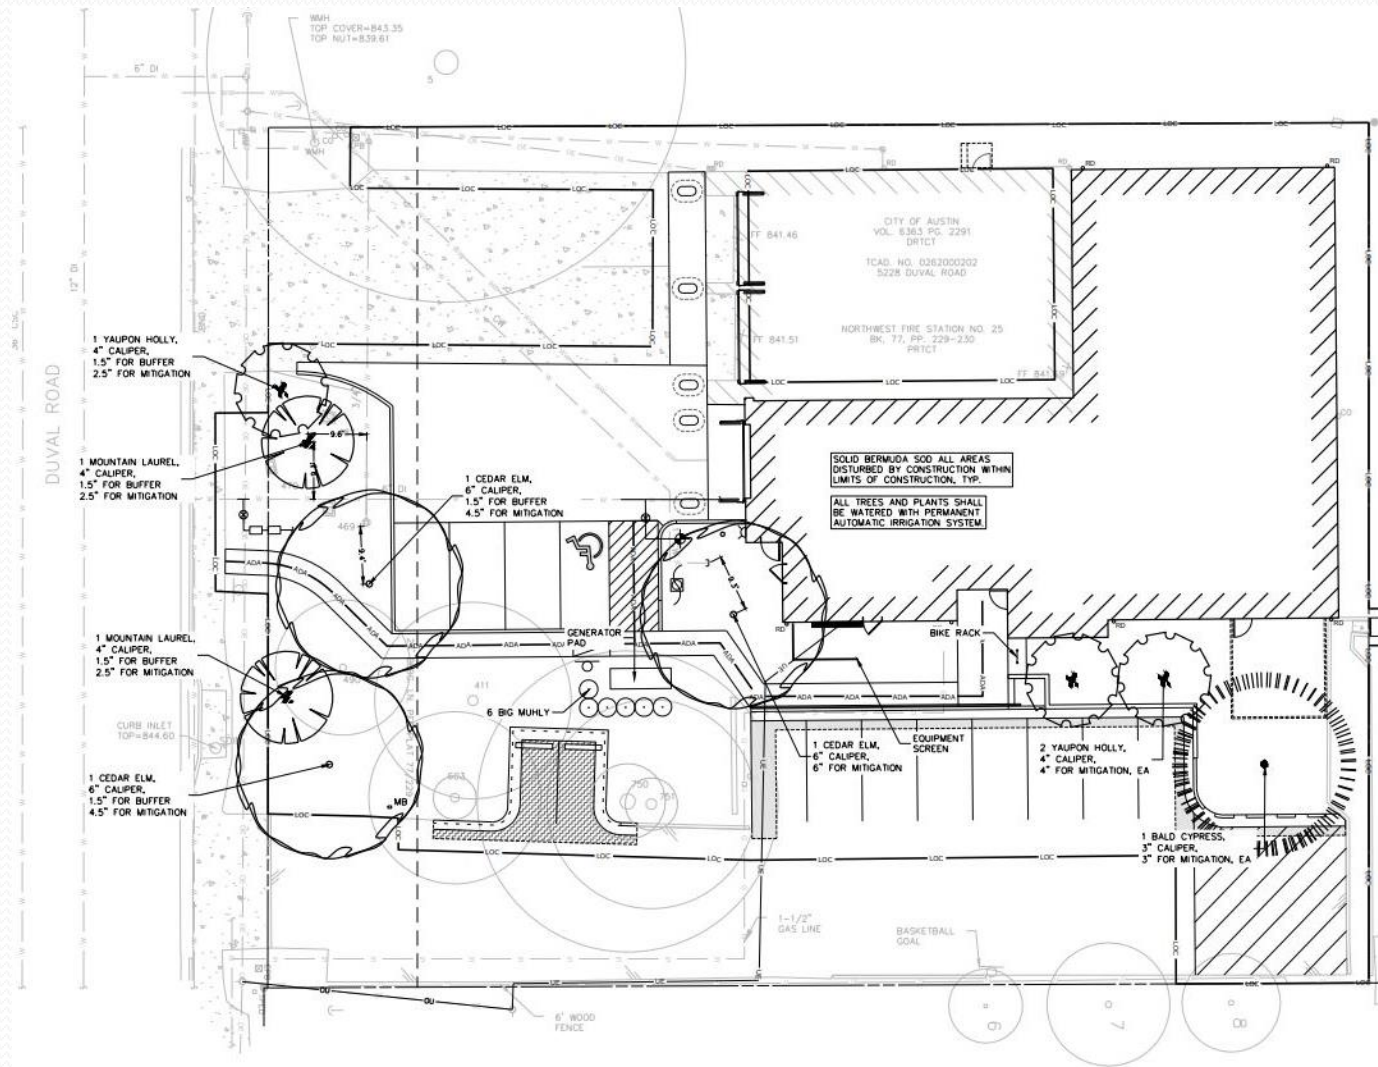


Proposed 1st Floor Plan

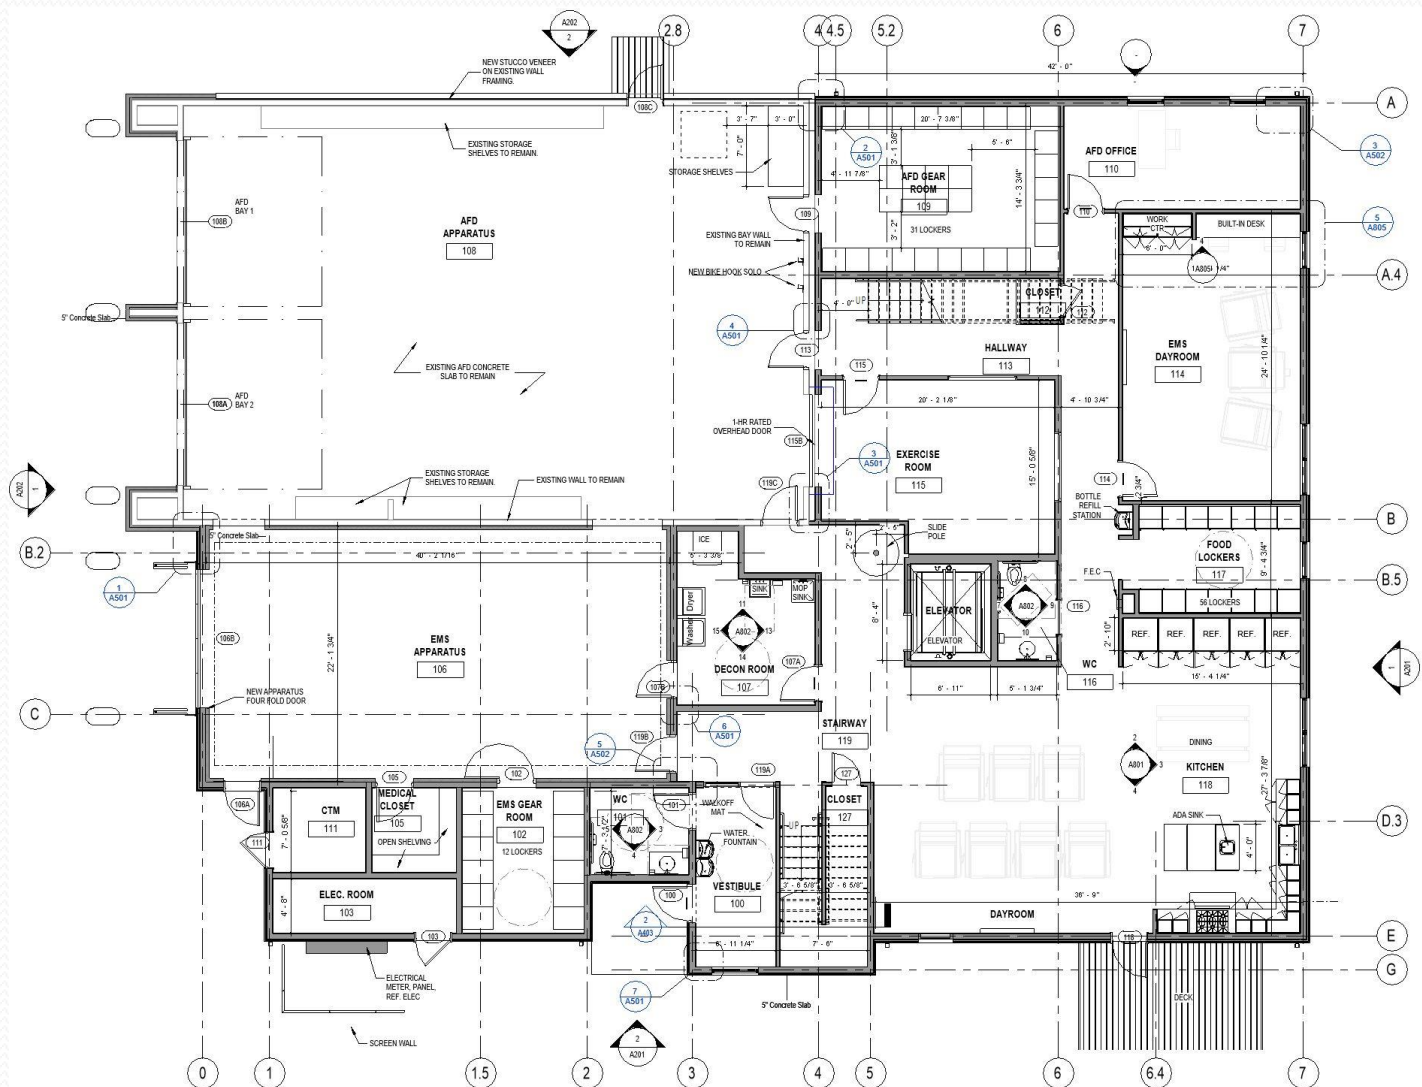

Proposed 2nd Floor Plan

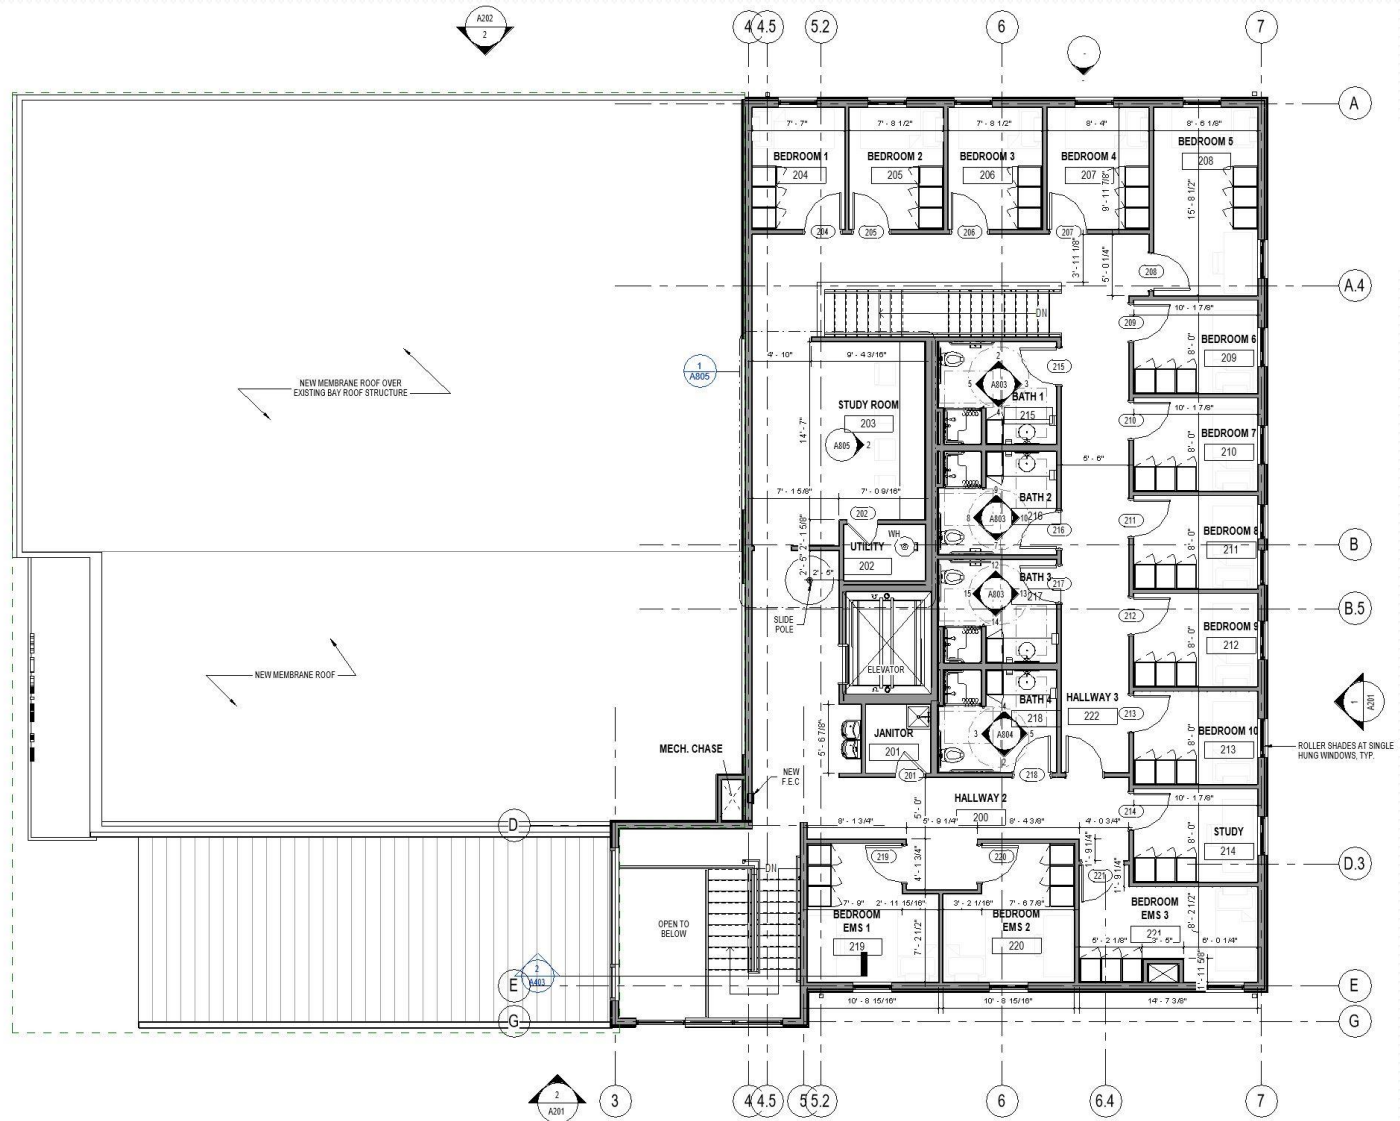


Proposed New Elevations

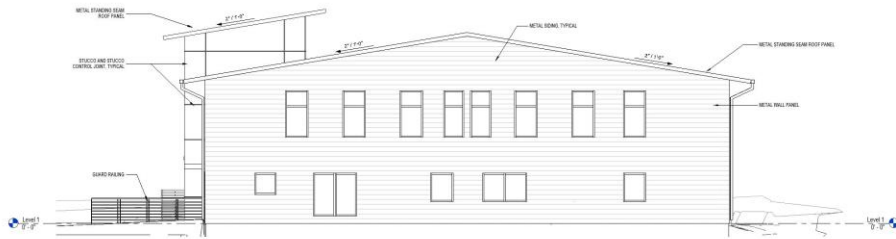

① Building Elevation North
SCALE 3/8" = 1'-0"



② Building Elevation South
SCALE 3/8" = 1'-0"

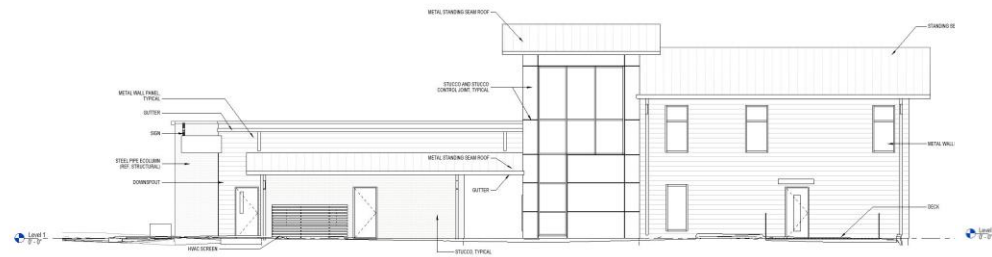

③ Building Elevation East
SCALE 3/8" = 1'-0"



④ Building Elevation West
SCALE 3/8" = 1'-0"