




B D G

Babendure Design Group
8140 Walnut Hill Ln. #950
Dallas, Texas 75231
214.265.1960
214.265.5552 (fax)
www.babendure.com

Austin Moxy Hotel
2552 Guadalupe Street
Austin, Texas

Exterior Building Signage

City Presentation

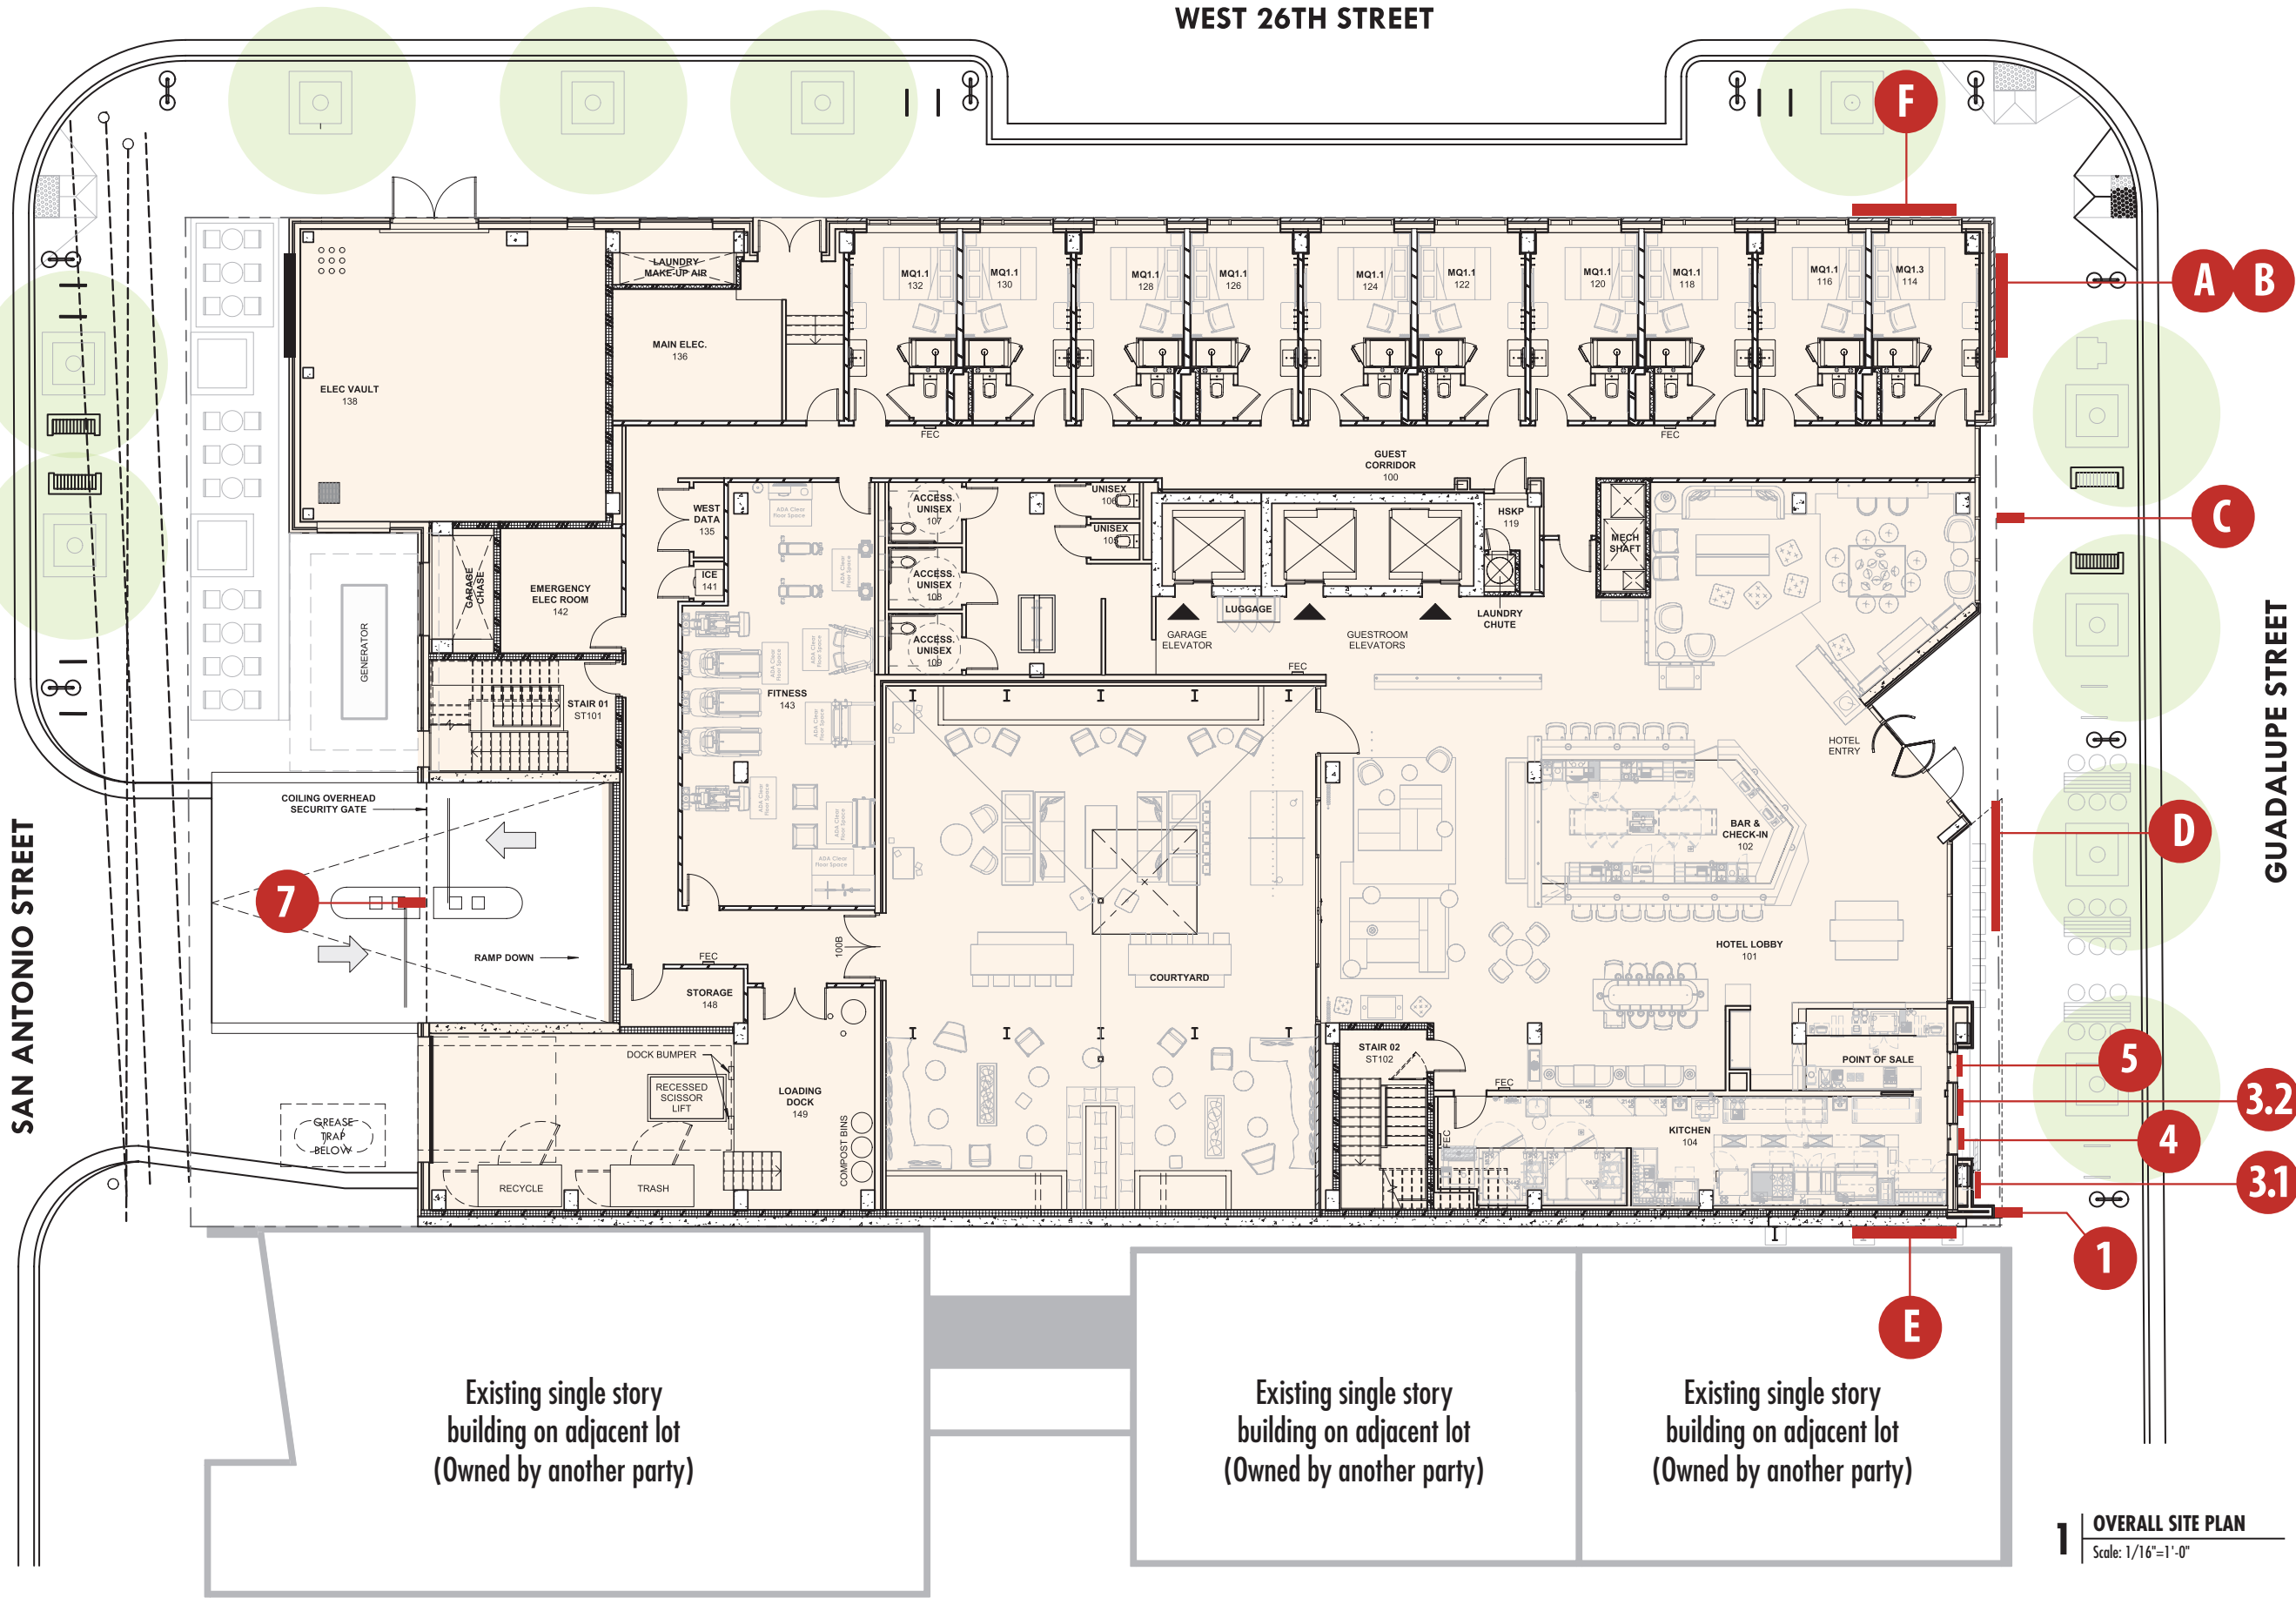

B D G

Babendure Design Group
8140 Walnut Hill Ln. #950
Dallas, Texas 75231
214.265.1960
214.265.5552 (fax)
www.babendure.com

Sign Location Plan


Austin Moxy Hotel
Austin, Texas
Exterior Building Signage

November 18, 2020



B D G

Babendure Design Group
8140 Walnut Hill Ln. #950
Dallas, Texas 75231
214.265.1960
214.265.5552 (fax)
www.babendure.com

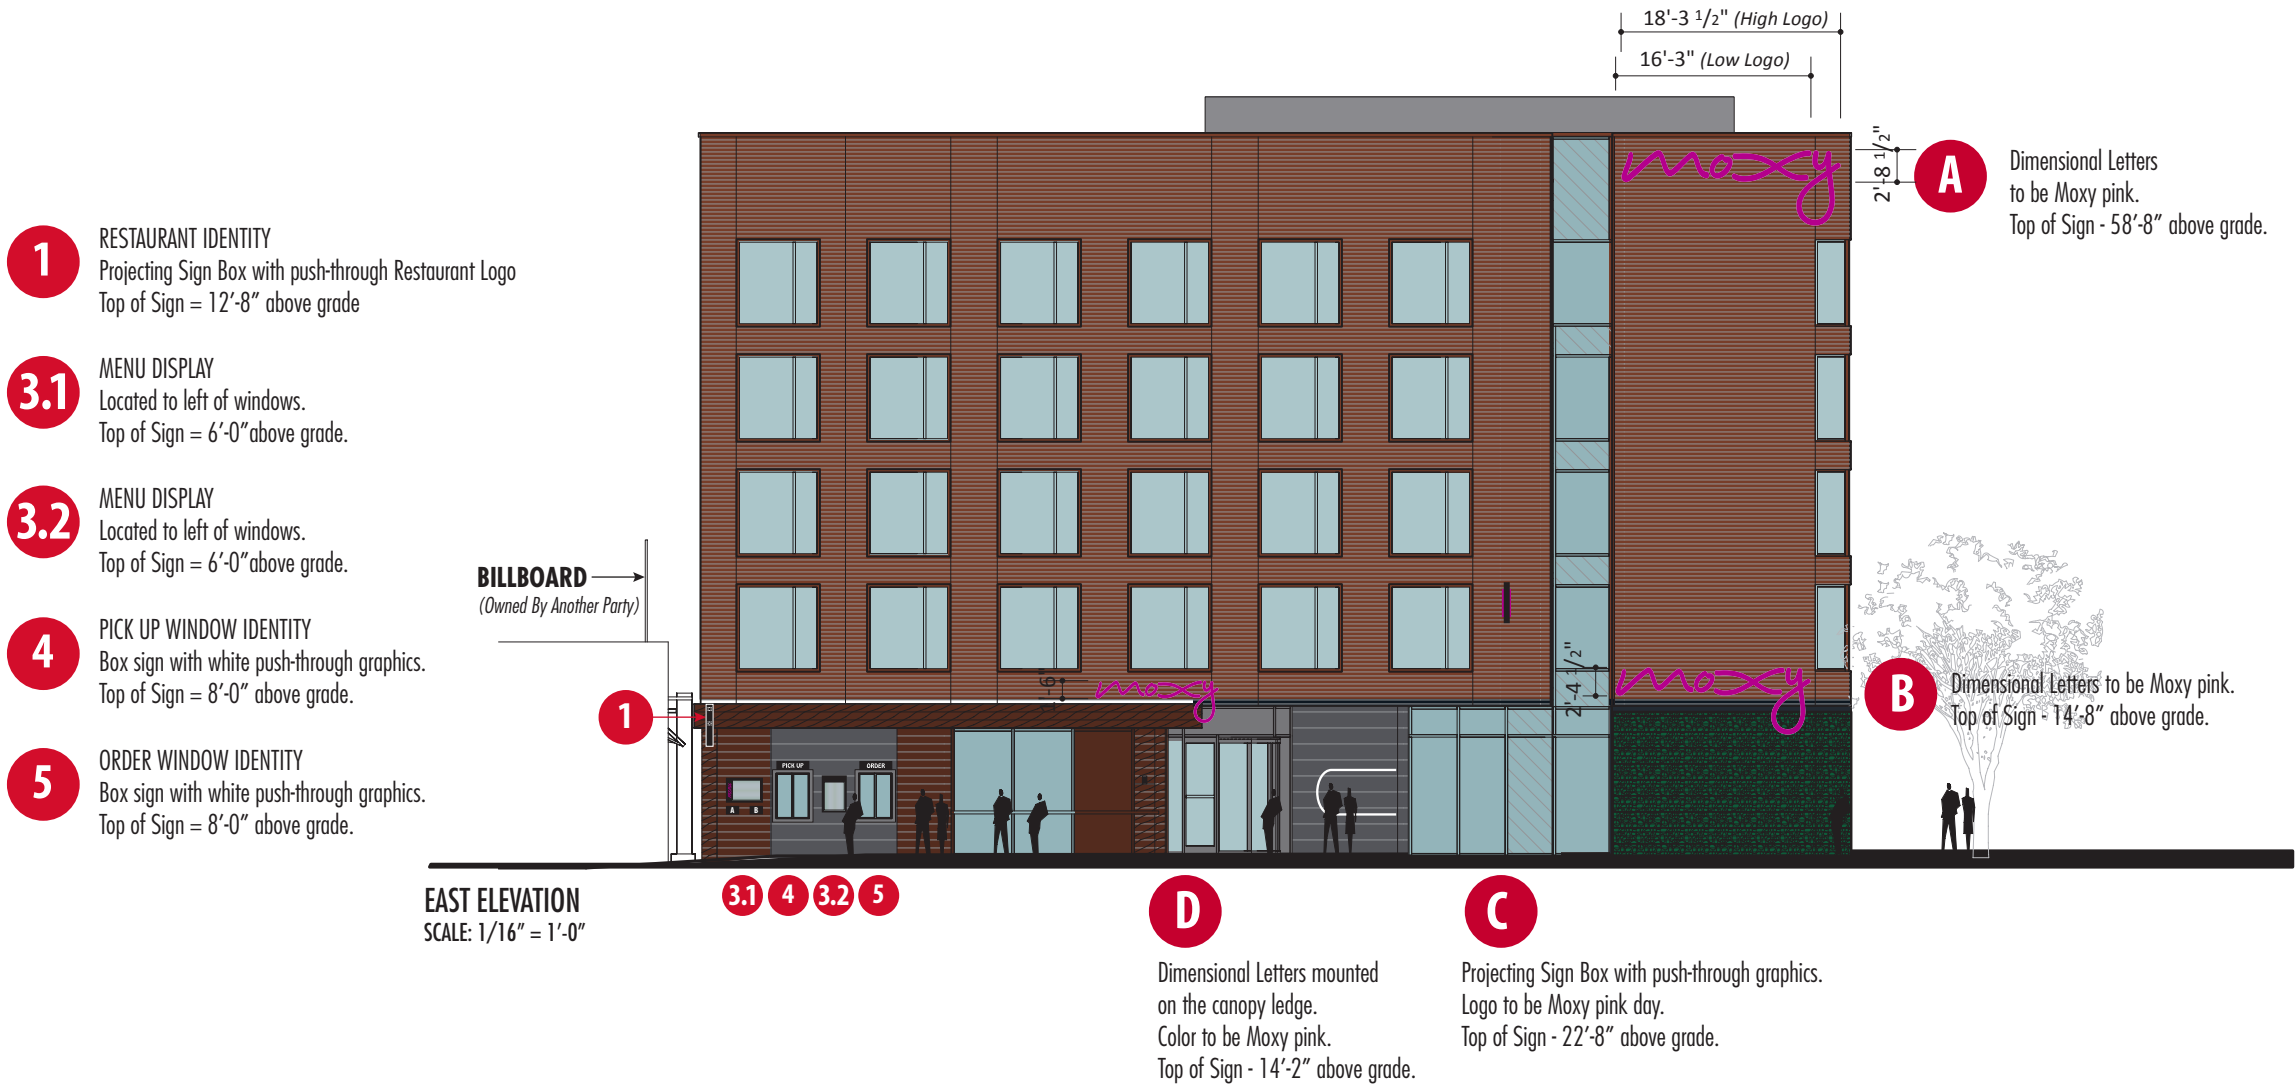

**East Elevation
High and Low
Level Signs**


Austin Moxy Hotel
Austin, Texas
Exterior Building Signage

November 18, 2020




B D G

Babendure Design Group
8140 Walnut Hill Ln. #950
Dallas, Texas 75231
214.265.1960
214.265.5552 (fax)
www.babendure.com

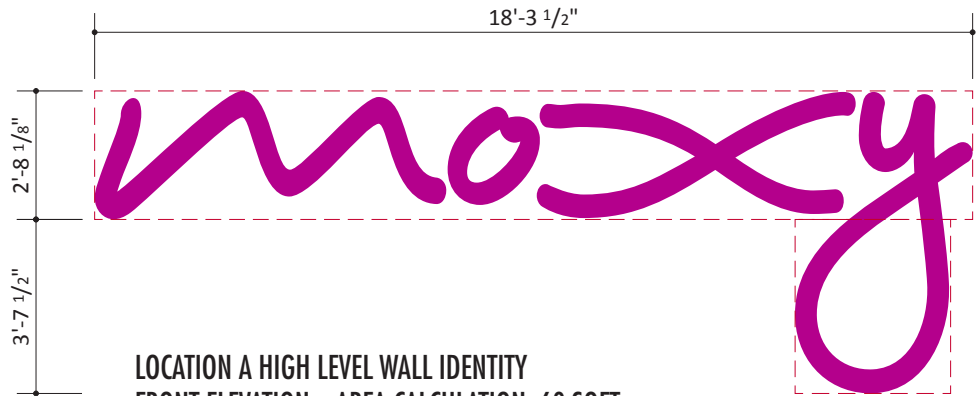


A

LOCATION A HIGH LEVEL WALL IDENTITY
FRONT ELEVATION • AREA CALCULATION: 60 SQFT
Top of Sign = 58'-8" above grade.
SCALE: 1/4" = 1'-0"

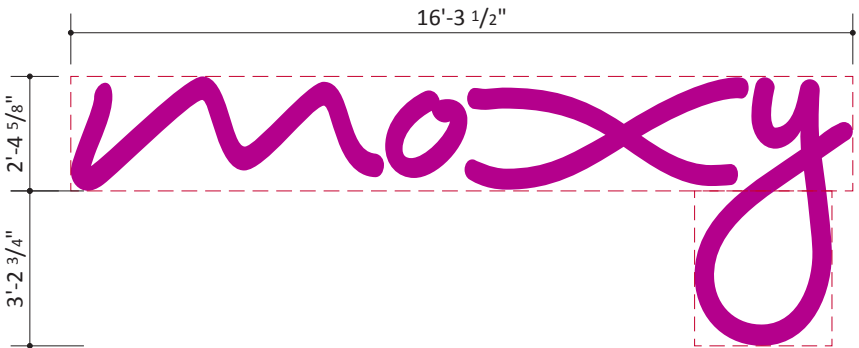


B

LOCATION B LOW LEVEL WALL IDENTITY
FRONT ELEVATION • AREA CALCULATION: 48 SQFT
Top of Sign = 14'-8" above grade.
SCALE: 1/4" = 1'-0"

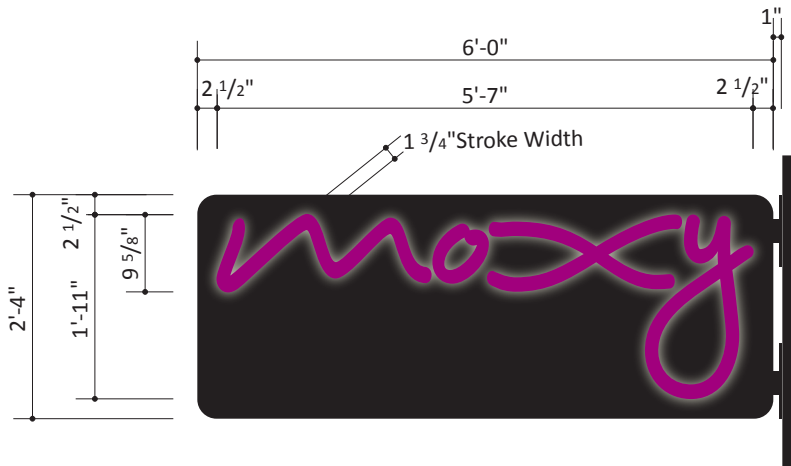

C

LOCATION C FLAG BRAND IDENTITY
FRONT ELEVATION • AREA CALCULATION: 14 SQFT
Top of Sign = 22'-8" above grade.
SCALE: 1/2" = 1'-0"

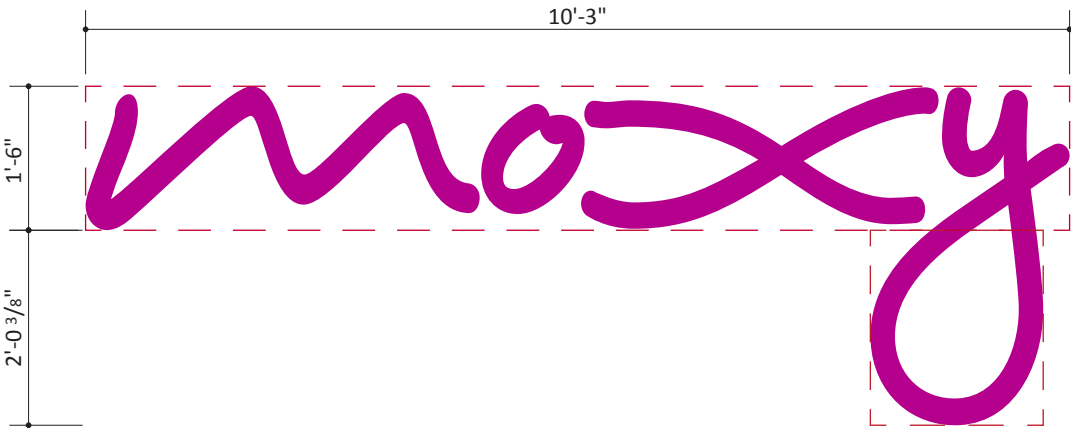

D

LOCATION D CANOPY-TOP IDENTITY
FRONT ELEVATION • AREA CALCULATION: 19 SQFT
Top of Sign = 14'-2" above grade.
SCALE: 1/2" = 1'-0"

**East Elevation
Locations A, B, C, D
Graphic Layouts**


Austin Moxy Hotel
Austin, Texas
Exterior Building Signage

November 18, 2020




B D G


Babendure Design Group
8140 Walnut Hill Ln. #950
Dallas, Texas 75231
214.265.1960
214.265.5552 (fax)
www.babendure.com

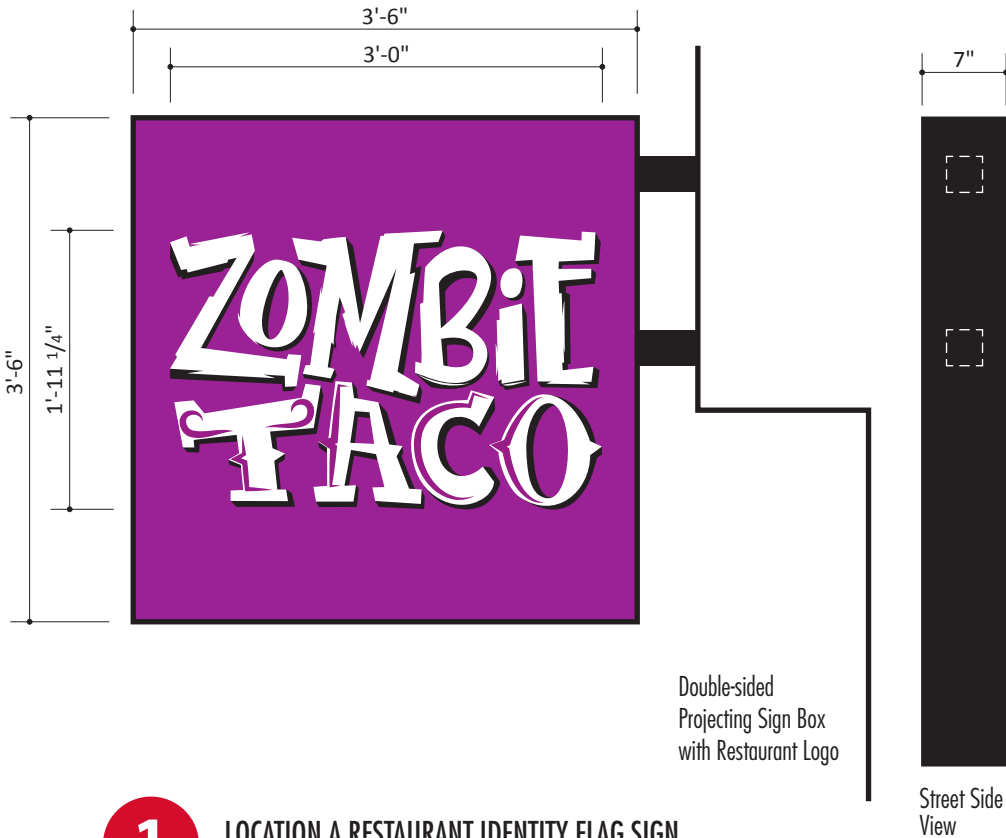

1 LOCATION A RESTAURANT IDENTITY FLAG SIGN
FRONT ELEVATION • AREA CALCULATION: 12.25 SQFT
Top of Sign = 12'-8" above grade.
SCALE: 3/4" = 1'-0"

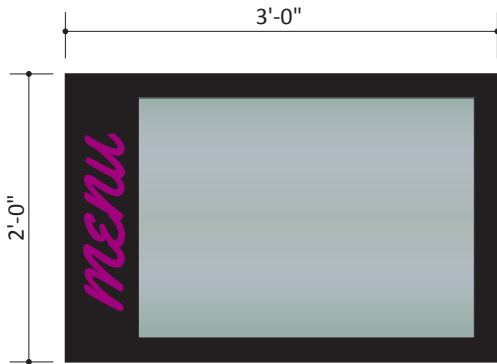

3 LOCATION 3.1 & 3.2 MENU BOARDS
FRONT ELEVATION • AREA CALCULATION: 6 SQFT
Top of Signs = 6'-0" above grade.
SCALE: 3/4" = 1'-0"
The area of this sign type does not count towards the overall elevation sign area total.

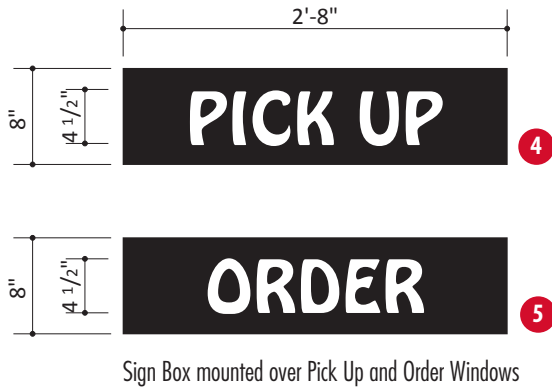

4 LOCATIONS 4-5 RESTAURANT WINDOW IDENTITY SIGN
FRONT ELEVATION • AREA CALCULATION: 2 SQFT
Top of Sign = 8'-0" above grade.
SCALE: 1/2" = 1'-0"

East Elevation
Locations 1, 3, 4 and 5
Graphic Layouts

Austin Moxy Hotel
Austin, Texas
Exterior Building Signage

November 18, 2020



B D G

Babendure Design Group
8140 Walnut Hill Ln. #950
Dallas, Texas 75231
214.265.1960
214.265.5552 (fax)
www.babendure.com




Northbound on Guadalupe #1




Northbound on Guadalupe #2



Northbound on Guadalupe #3

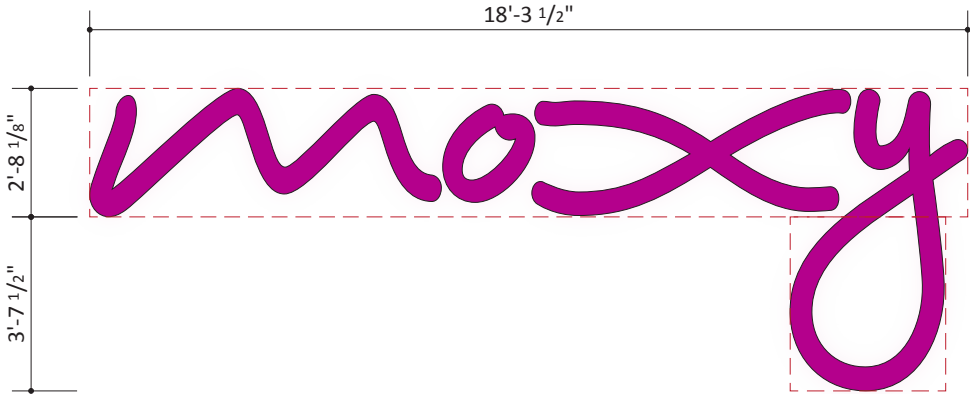

LOCATION A HIGH LEVEL WALL IDENTITY
FRONT ELEVATION • AREA CALCULATION: 60 SQFT
Top of Sign = 58'-8" above grade.
SCALE: 1/4" = 1'-0"

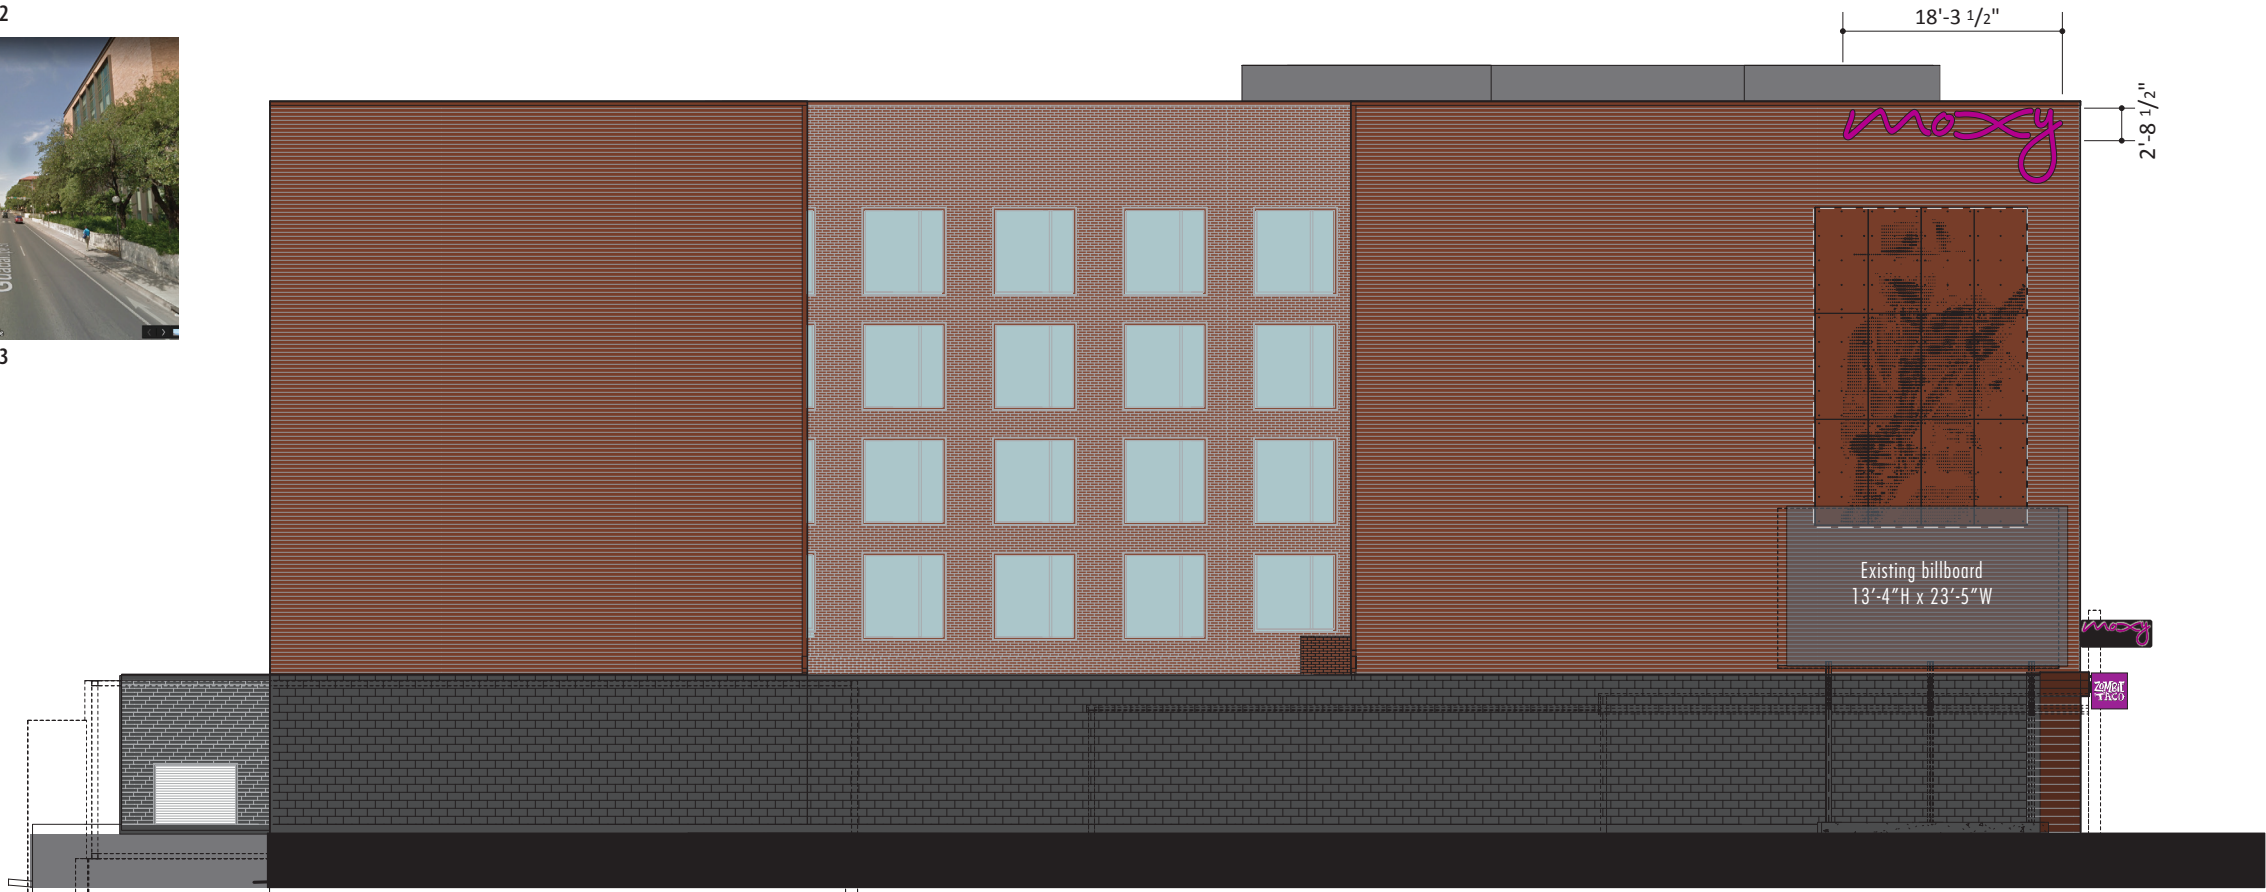

SOUTH ELEVATION
SCALE: 1/16" = 1'-0"

Dimensional Letters to be Moxy pink.
Top of Sign = 58'-8" above grade.



South Elevation
Location E


Austin Moxy Hotel
Austin, Texas
Exterior Building Signage

November 18, 2020




B D G

Babendure Design Group
8140 Walnut Hill Ln. #950
Dallas, Texas 75231
214.265.1960
214.265.5552 (fax)
www.babendure.com

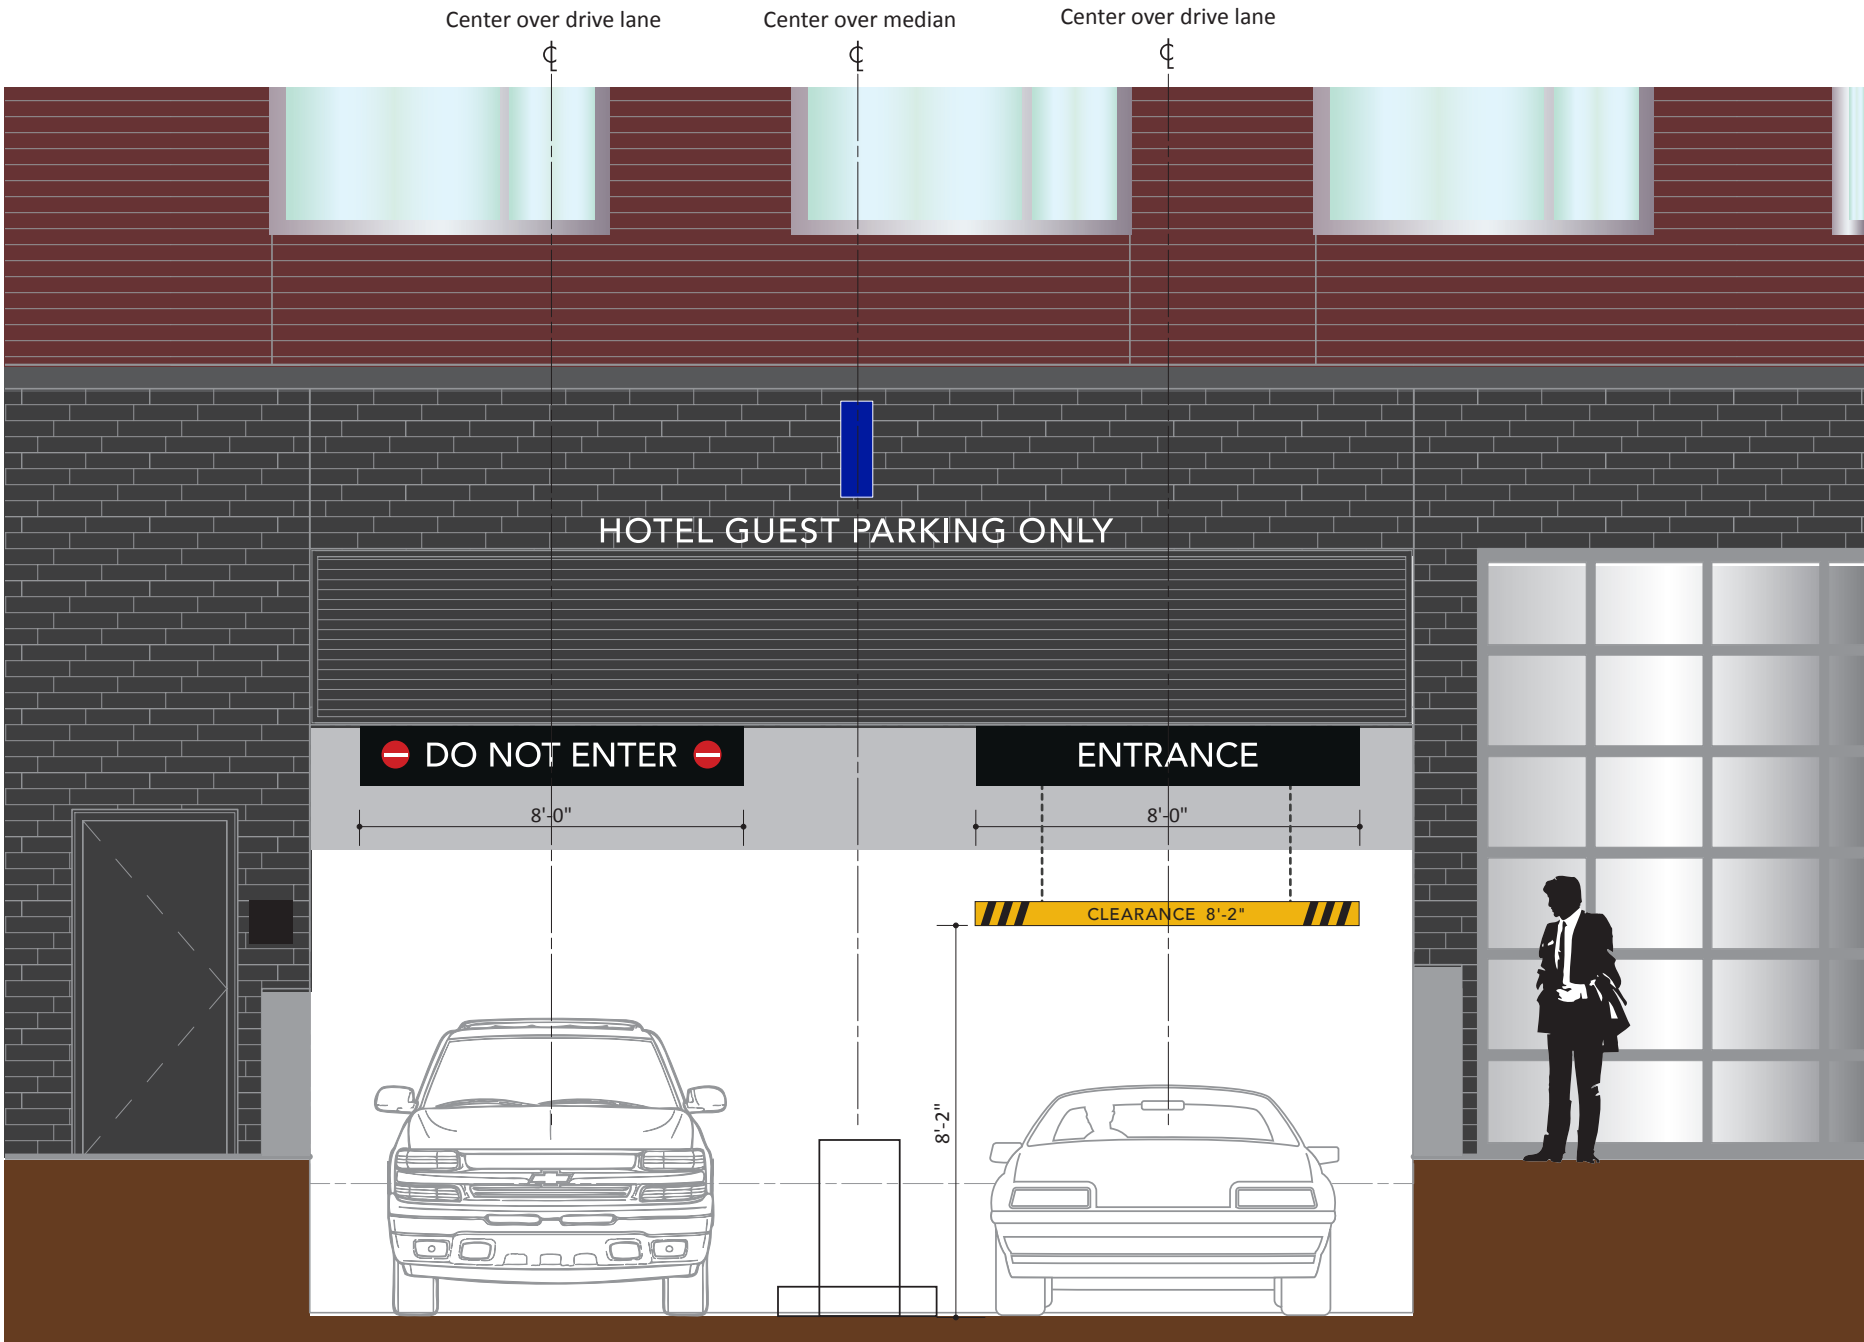

WEST ELEVATION AT GARAGE ENTRANCE
SCALE: 1/4" = 1'-0"

7 PARKING FLAG IDENTITY:
Mounted to wall above the louvers. Top of Sign = 16'-0" above grade.

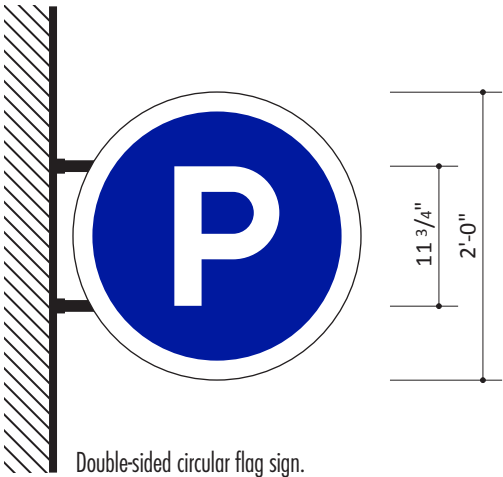

7 LOCATION 7 FLAG PARKING ENTRANCE IDENTITY
FRONT ELEVATION
AREA CALCULATION: 6 SQFT PER SIDE.
Top of Sign = 16'-0" above grade.
SCALE: 3/4" = 1'-0"

Parking Entrance
Projecting Sign


Austin Moxy Hotel
Austin, Texas
Exterior Building Signage

November 18, 2020




B D G

Babendure Design Group
8140 Walnut Hill Ln. #950
Dallas, Texas 75231
214.265.1960
214.265.5552 (fax)
www.babendure.com

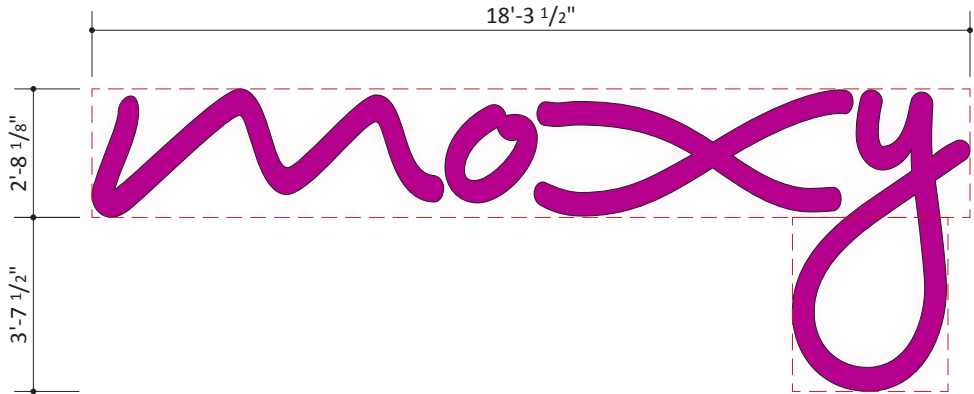

F LOCATION F HIGH LEVEL WALL IDENTITY
FRONT ELEVATION • AREA CALCULATION: 60 SQFT
Top of Sign = 58'-8" above grade.
SCALE: 1/4" = 1'-0"

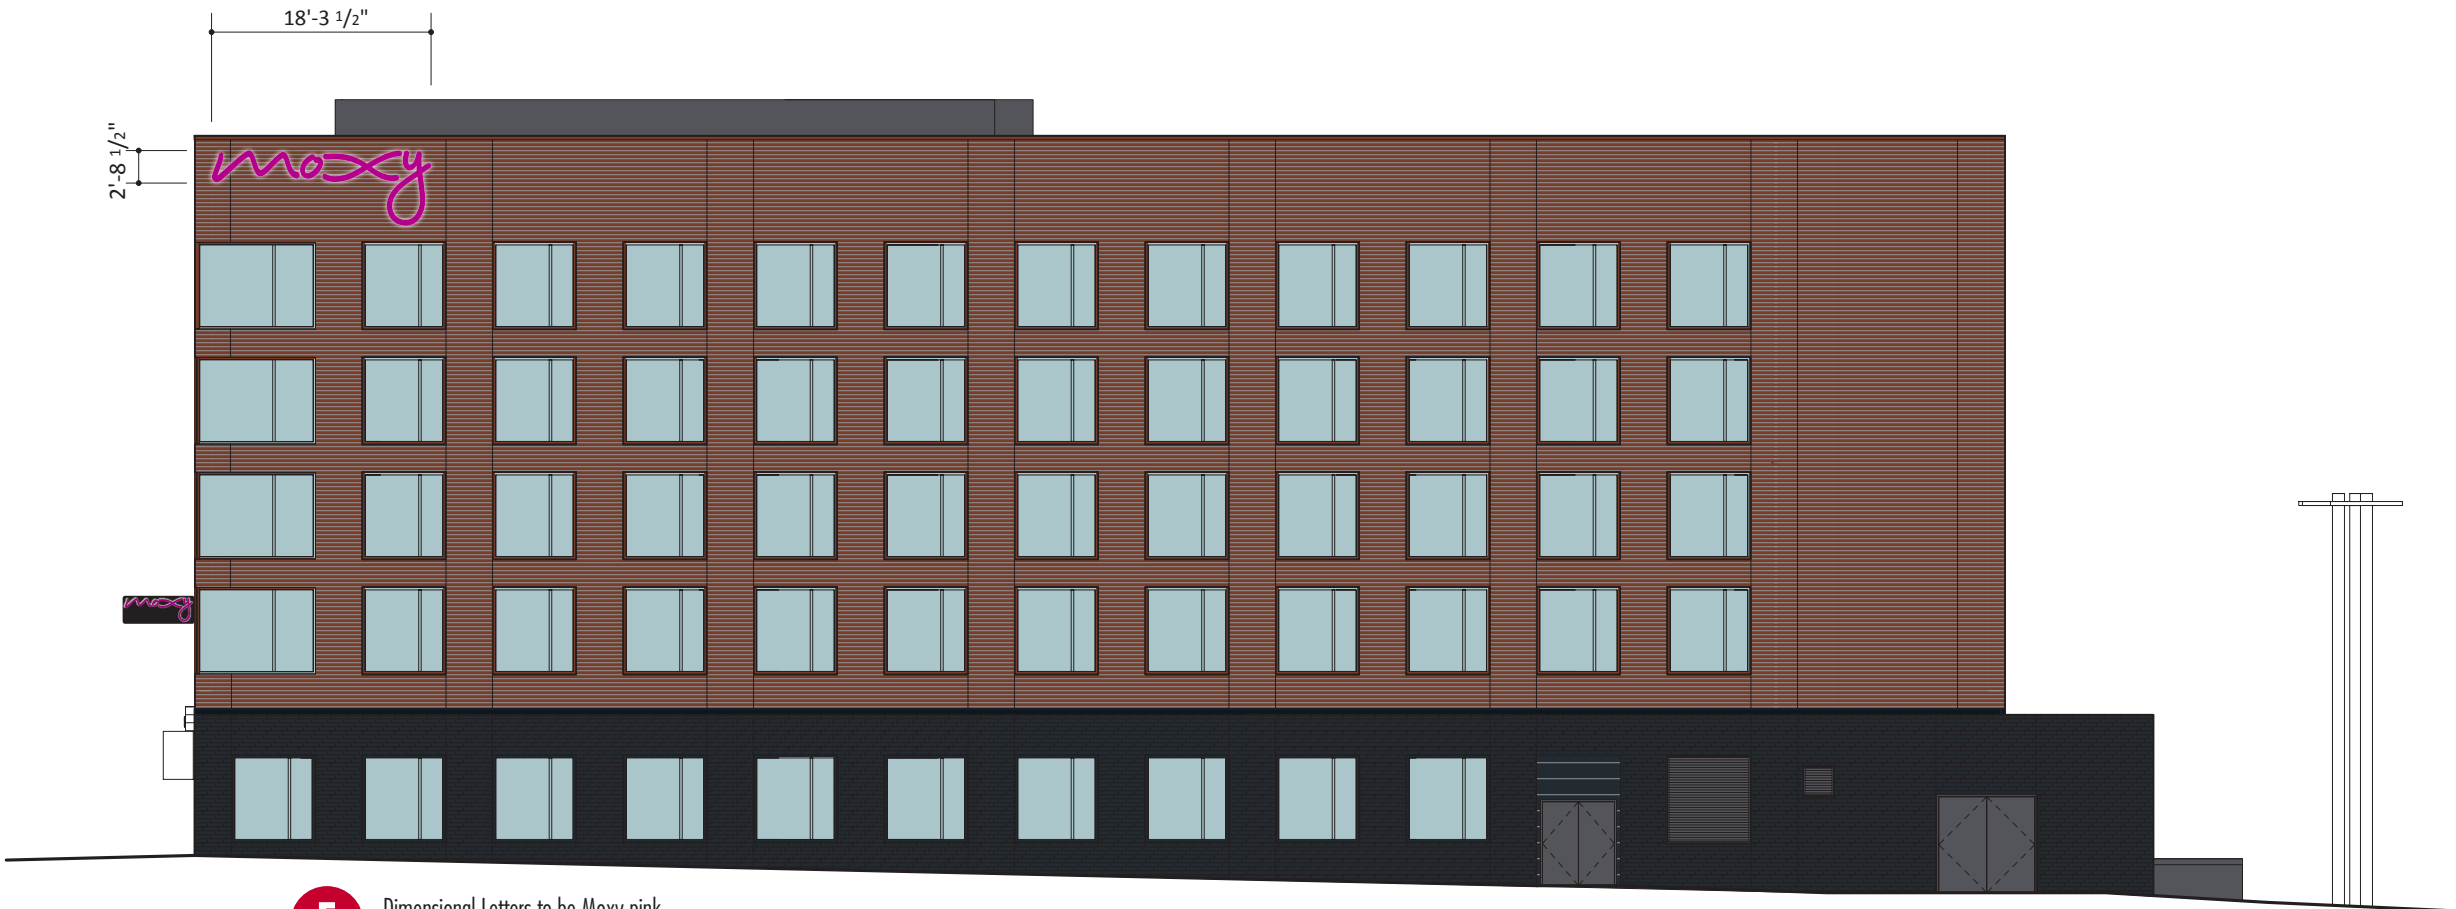

F Dimensional Letters to be Moxy pink.
Top of Sign = 58'-8" above grade.

NORTH ELEVATION
SCALE: 1/16" = 1'-0"

North Elevation
Low Level Signs

Austin Moxy Hotel
Austin, Texas
Exterior Building Signage

November 18, 2020

Guadalupe Street Façade – Full Façade View 1



Guadalupe Façade – Full Façade View 2




Guadalupe Street Façade – Ordering Window Signs



Guadalupe Façade – North-Facing Sidewalk



Guadalupe Façade – Moxy Signs

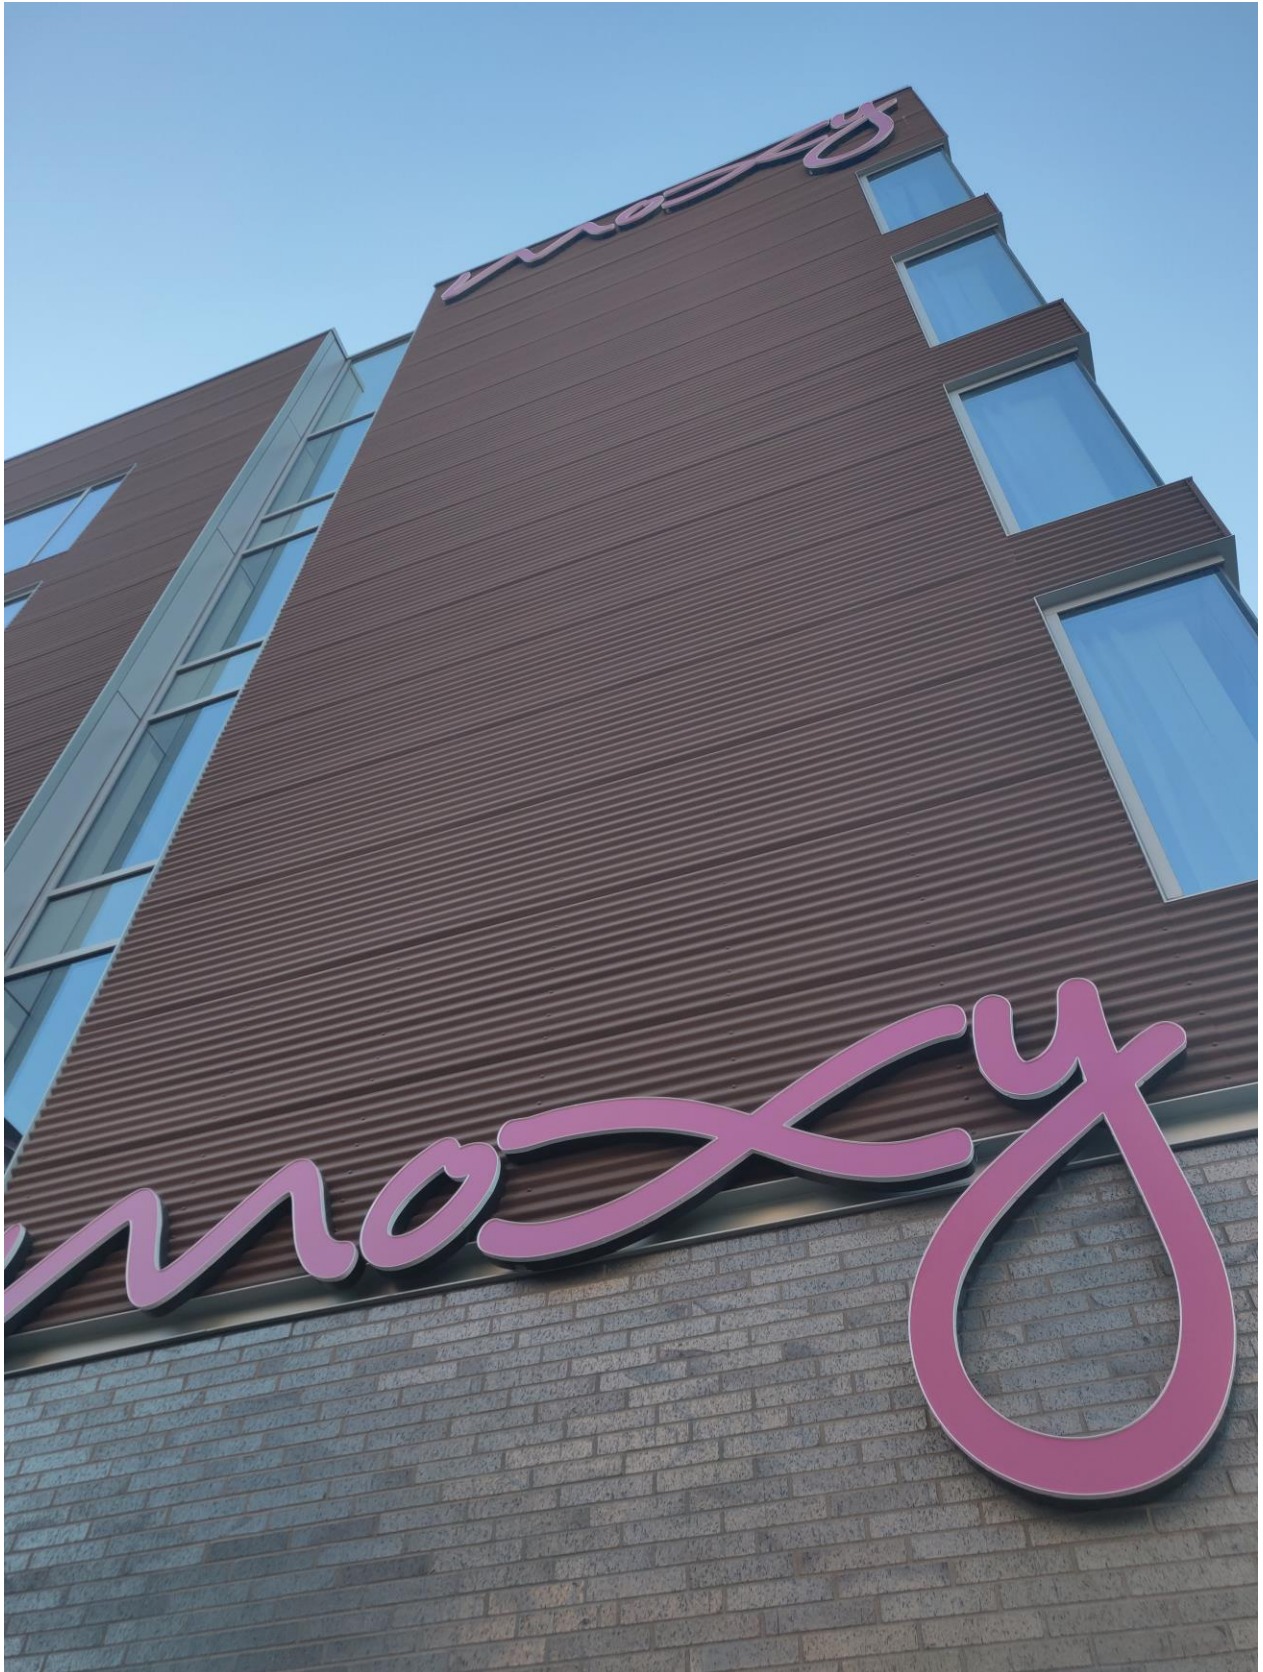

West 26th Street Façade



San Antonio Street Façade



San Antonio Street Façade – Parking Sign



C-1/17/PRESENTATION

Southern Façade



C-1/18/PRESENTATION

Projected Signage along Guadalupe Street



Projected Signage along Guadalupe Street



Projected Signage along Guadalupe Street

