

STARBUCKS COFFEE #XXXX

22nd & Rio Grande
2111 W. 22nd Street
Austin, TX 78705



20-53013

***HILTON*DISPLAYS**

125 HILLSIDE DRIVE • GREENVILLE SC 29607


P 800 353 9132 • F 864 242 2204

www.hiltondisplays.com

SITE PLAN

- A 18” NON-ILLUMINATED SIREN
- B 9” NON-ILLUMINATED CHANNEL LETTERS
- C DOOR VINYL / STORE NAME + HOURS
- D WINDOW VINYL TO SCREEN BOH EQUIPMENT
- E WINDOW VINYL - 50% OPAQUE
- F WINDOW VINYL - “HOW IT WORKS”
- G MONUMENT
- H INTERIOR WAYFINDING SIGN - STATUS
- I INTERIOR WAYFINDING SIGN - DELIVERY
- J INTERIOR WAYFINDING SIGN - PICK UP
- K INTERIOR POSTER

WEST 22ND STREET

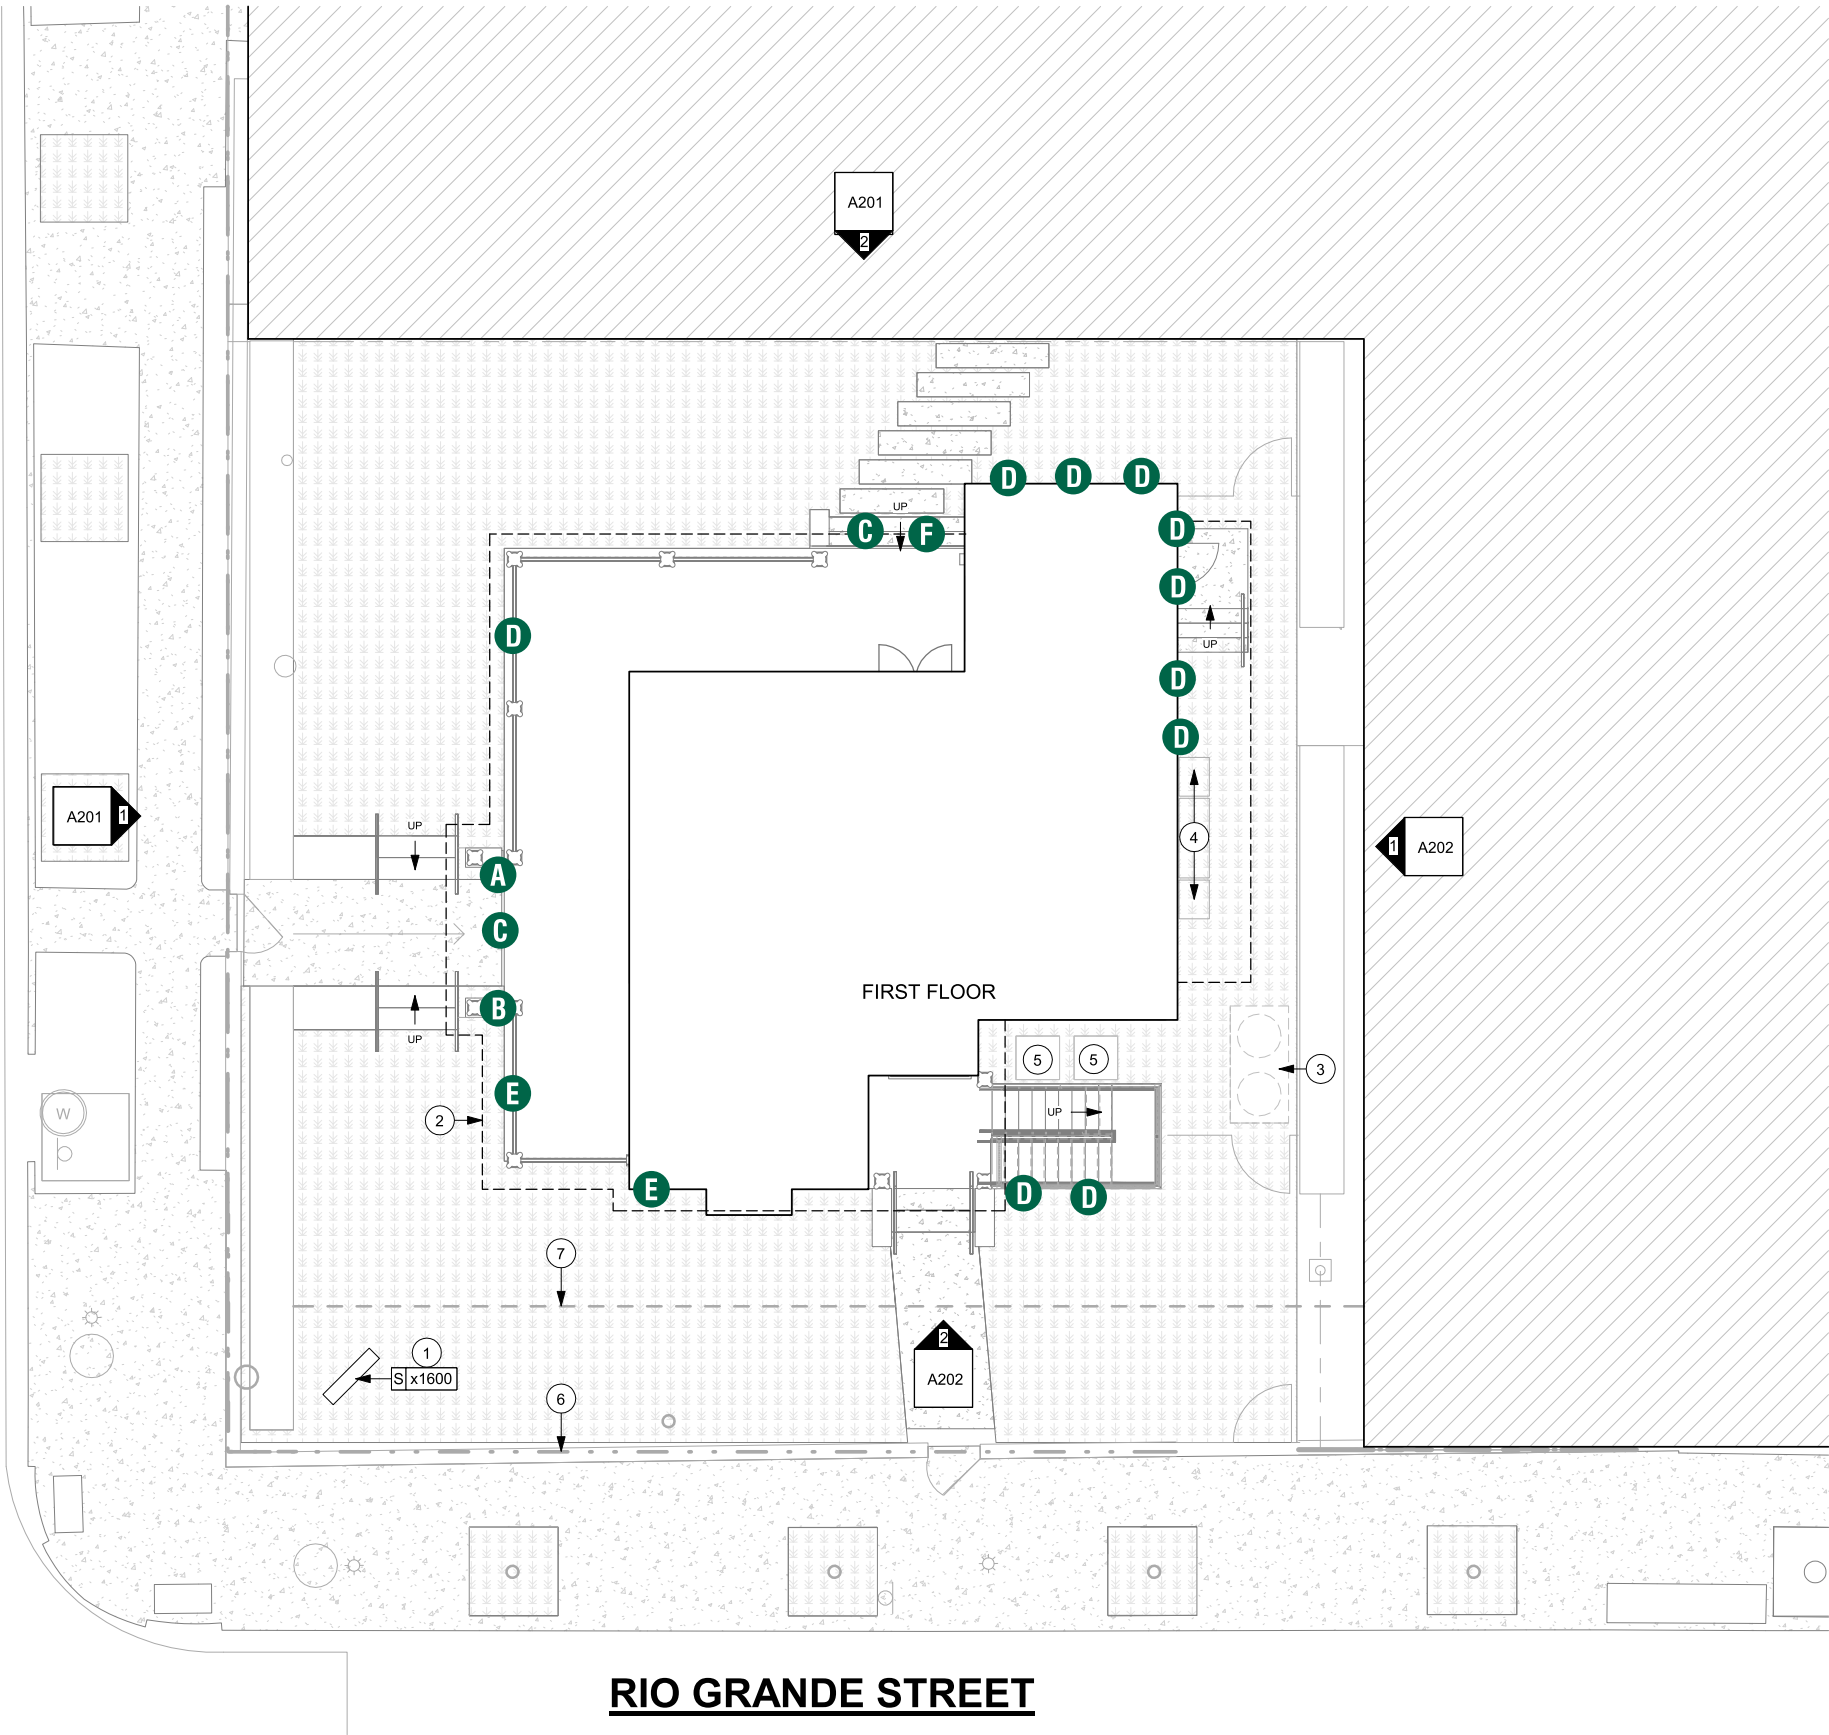

RIO GRANDE STREET

1 SITE PLAN

HILTONDISPLAYS
125 HILLSIDE DRIVE • GREENVILLE SC 29607
P 800 353 9132 • F 864 242 2204
www.hiltondisplays.com

QID 20-53013

JOB NAME

Starbucks xxxxx

LOCATION

2111 W. 22nd Street
Austin, TX 78705

CUSTOMER CONTACT

SALESMAN / PM

Wayne Rhodes

DESIGNER

Greg Sloan

DWG. DATE

12-14-20

REV. DATE / REVISION

1-07-2021

1-26-2021

1-26-2021 CH

5-18-2021 CH

SCALE

As Noted

FILE

2020/Starbucks/Locations/
Austin TX/
20-53013/


DESIGN SPECIFICATIONS ACCEPTED BY:

EST:	CLIENT:
SLS/PM:	LANDLORD:

THE INTENT OF THIS DRAWING IS TO SHOW A CONCEPTUAL REPRESENTATION OF THE PROPOSED SIGNAGE. DUE TO VARIATIONS IN PRINTING DEVICES AND SUBSTRATES, THE FINISHED PRODUCT MAY DIFFER SLIGHTLY FROM DRAWING.




- A 18" NON-ILLUMINATED SIREN**
- B 9" NON-ILLUMINATED CHANNEL LETTERS**
- C DOOR VINYL / STORE NAME + HOURS**
- D WINDOW VINYL TO SCREEN BOH EQUIPMENT**
- E WINDOW VINYL - 50% OPAQUE TO SCREEN BOH PARTNER REST AREA**
- F WINDOW VINYL - "HOW IT WORKS"**
- G MONUMENT**
- H INTERIOR WAYFINDING SIGN - STATUS**
- I INTERIOR WAYFINDING SIGN - DELIVERY**
- J INTERIOR WAYFINDING SIGN - PICK UP**
- K INTERIOR POSTER**

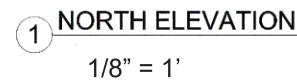

 Underwriters Laboratories Inc.

DRY	
DAMP	
WET	X

 **Underwriters
Laboratories Inc.**

DRY	
DAMP	
WET	X

ELEVATION

- A 18” NON-ILLUMINATED SIREN
- B 9” NON-ILLUMINATED CHANNEL LETTERS
- C DOOR VINYL / STORE NAME + HOURS
- D WINDOW VINYL TO SCREEN BOH EQUIPMENT
- E WINDOW VINYL - 50% OPAQUE TO SCREEN BOH PARTNER REST AREA
- F WINDOW VINYL - “HOW IT WORKS”
- G MONUMENT
- H INTERIOR WAYFINDING SIGN - STATUS
- I INTERIOR WAYFINDING SIGN - DELIVERY
- J INTERIOR WAYFINDING SIGN - PICK UP
- K INTERIOR POSTER



HILTONDISPLAYS
125 HILLSIDE DRIVE • GREENVILLE SC 29607
P 800 353 9132 • F 864 242 2204
www.hiltondisplays.com

QID 20-53013

JOB NAME

Starbucks xxxxx

LOCATION

2111 W. 22nd Street
Austin, TX 78705

CUSTOMER CONTACT

SALESMAN / PM

Wayne Rhodes

DESIGNER

Greg Sloan

DWG. DATE

12-14-20

REV. DATE / REVISION

1-07-2021

1-26-2021

1-26-2021 CH

5-18-2021 CH

SCALE

As Noted

FILE

2020/Starbucks/Locations/
Austin TX/
20-53013/

DESIGN SPECIFICATIONS ACCEPTED BY:

EST:	CLIENT:
SLS/PM:	LANDLORD:

THE INTENT OF THIS DRAWING IS TO SHOW A CONCEPTUAL REPRESENTATION OF THE PROPOSED SIGNAGE. DUE TO VARIATIONS IN PRINTING DEVICES AND SUBSTRATES, THE FINISHED PRODUCT MAY DIFFER SLIGHTLY FROM DRAWING.



ELEVATION

- A 18” NON-ILLUMINATED SIREN
- B 9” NON-ILLUMINATED CHANNEL LETTERS
- C DOOR VINYL / STORE NAME + HOURS
- D WINDOW VINYL TO SCREEN BOH EQUIPMENT
- E WINDOW VINYL - 50% OPAQUE TO SCREEN BOH PARTNER REST AREA
- F WINDOW VINYL - “HOW IT WORKS”
- G MONUMENT
- H INTERIOR WAYFINDING SIGN - STATUS
- I INTERIOR WAYFINDING SIGN - DELIVERY
- J INTERIOR WAYFINDING SIGN - PICK UP
- K INTERIOR POSTER



HILTONDISPLAYS
125 HILLSIDE DRIVE • GREENVILLE SC 29607
P 800 353 9132 • F 864 242 2204
www.hiltondisplays.com

QID 20-53013

JOB NAME

Starbucks xxxxx

LOCATION

2111 W. 22nd Street
Austin, TX 78705

CUSTOMER CONTACT

SALESMAN / PM

Wayne Rhodes

DESIGNER

Greg Sloan

DWG. DATE

12-14-20

REV. DATE / REVISION

1-07-2021

1-26-2021

1-26-2021 CH

5-18-2021 CH

SCALE

As Noted

FILE

2020/Starbucks/Locations/
Austin TX/
20-53013/

DESIGN SPECIFICATIONS ACCEPTED BY:

EST:	CLIENT:
SLS/PM:	LANDLORD:

THE INTENT OF THIS DRAWING IS TO SHOW A CONCEPTUAL REPRESENTATION OF THE PROPOSED SIGNAGE. DUE TO VARIATIONS IN PRINTING DEVICES AND SUBSTRATES, THE FINISHED PRODUCT MAY DIFFER SLIGHTLY FROM DRAWING.



ELEVATION

- A 18” NON-ILLUMINATED SIREN
- B 9” NON-ILLUMINATED CHANNEL LETTERS
- C DOOR VINYL / STORE NAME + HOURS
- D WINDOW VINYL TO SCREEN BOH EQUIPMENT
- E WINDOW VINYL - 50% OPAQUE TO SCREEN BOH PARTNER REST AREA
- F WINDOW VINYL - “HOW IT WORKS”
- G MONUMENT
- H INTERIOR WAYFINDING SIGN - STATUS
- I INTERIOR WAYFINDING SIGN - DELIVERY
- J INTERIOR WAYFINDING SIGN - PICK UP
- K INTERIOR POSTER



HILTONDISPLAYS
125 HILLSIDE DRIVE • GREENVILLE SC 29607
P 800 353 9132 • F 864 242 2204
www.hiltondisplays.com

QID 20-53013

JOB NAME

Starbucks xxxxx

LOCATION

2111 W. 22nd Street
Austin, TX 78705

CUSTOMER CONTACT

SALESMAN / PM

Wayne Rhodes

DESIGNER

Greg Sloan

DWG. DATE

12-14-20

REV. DATE / REVISION

1-07-2021

1-26-2021

1-26-2021 CH

5-18-2021 CH

SCALE

As Noted

FILE

2020/Starbucks/Locations/
Austin TX/
20-53013/

DESIGN SPECIFICATIONS ACCEPTED BY:

EST:	CLIENT:
SLS/PM:	LANDLORD:

THE INTENT OF THIS DRAWING IS TO SHOW A CONCEPTUAL REPRESENTATION OF THE PROPOSED SIGNAGE. DUE TO VARIATIONS IN PRINTING DEVICES AND SUBSTRATES, THE FINISHED PRODUCT MAY DIFFER SLIGHTLY FROM DRAWING.




18” EXTERNALLY ILLUMINATED SIREN

SBC-20-53013-X

QTY. 2

A

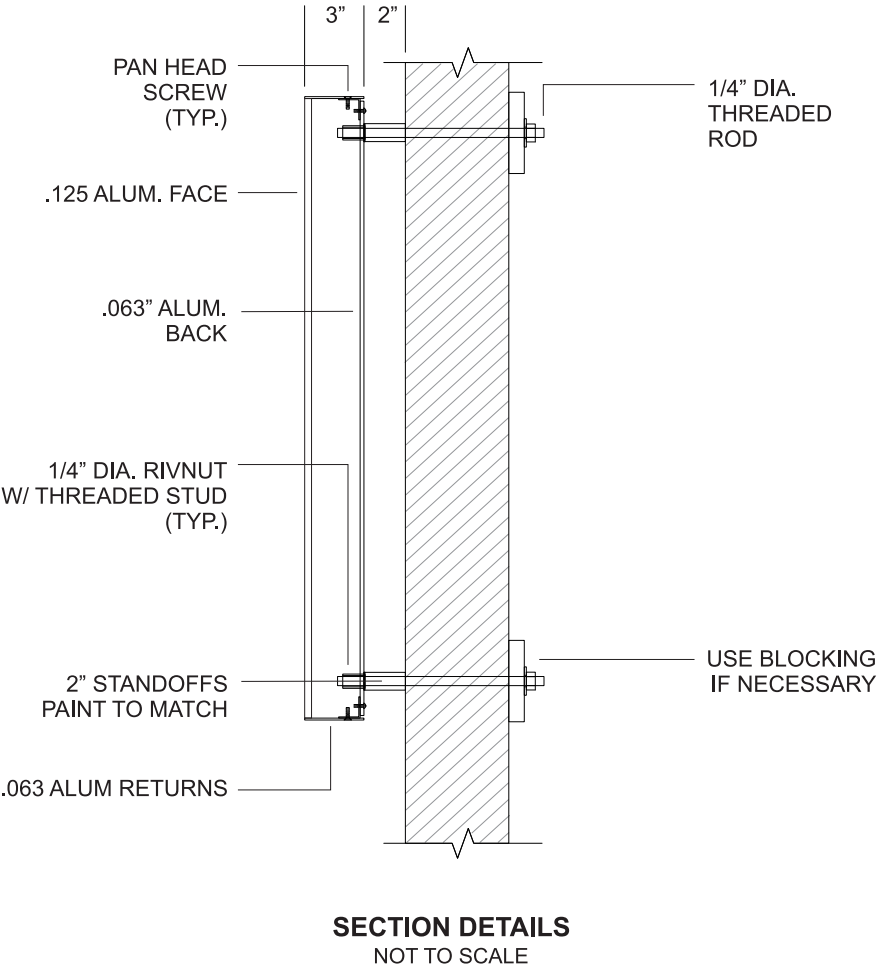

FRONT VIEW
SCALE: 3" = 1'-0"

SIDE VIEW

SECTION DETAILS
NOT TO SCALE

SPECIFICATIONS:

- A** Single faced externally illuminated wall mount logo disk painted to match PMS 3425 C Green, with first surface applied 3M 7725-10 White face.
- B** .063" aluminum returns welded to .125" aluminum face. Face painted to match PMS 3425 C Green, returns painted to match RAL 7021 M Satin Black.
- C** Externally illuminate logo disk with Runda Wall Wet extruded aluminum display and wall light system. Fasten to wall with required fasteners.

COLOR LEGEND		
	PMS/PAINT	VINYL
	PMS 3425 C	3M 3630-76
	RAL 7021M	3M 3630-22
	PMS WHITE	3M 3630-20/ 7725-10 TRANSLUCENT OPAQUE
	PMS 369 C	NA
	REFL. WHITE	3M 680-10

QID 20-53013

JOB NAME

Starbucks xxxxx

LOCATION

2111 W. 22nd Street
Austin, TX 78705

CUSTOMER CONTACT

SALESMAN / PM

Wayne Rhodes

DESIGNER

Greg Sloan

DWG. DATE

12-14-20

REV. DATE / REVISION

1-07-2021

1-26-2021

1-26-2021 CH

5-18-2021 CH

SCALE

As Noted

FILE

2020/Starbucks/Locations/
Austin TX/
20-53013/

DESIGN SPECIFICATIONS ACCEPTED BY:

EST:	CLIENT:
SLS/PM:	LANDLORD:

THE INTENT OF THIS DRAWING IS TO SHOW A CONCEPTUAL REPRESENTATION OF THE PROPOSED SIGNAGE. DUE TO VARIATIONS IN PRINTING DEVICES AND SUBSTRATES, THE FINISHED PRODUCT MAY DIFFER SLIGHTLY FROM DRAWING.

9” EXTERNALLY ILLUMINATED LETTERS

SBC-20-53013-X

QTY. 2


B



FRONT VIEW
SCALE: 1 1/2" = 1'-0"

SPECIFICATIONS

- A** Externally illuminated channel letters to be fabricated from aluminum, with faces welded to returns and painted to match PMS 3425 C, with White Lacryl polyurethane interiors and aluminum letter backs. Returns painted to match RAL 7021M Satin Black.
- B** Letters illuminated via Runda Wall Wet extruded aluminum display and wall light system.
- C** Letters to be installed on standoffs painted to match letter returns.

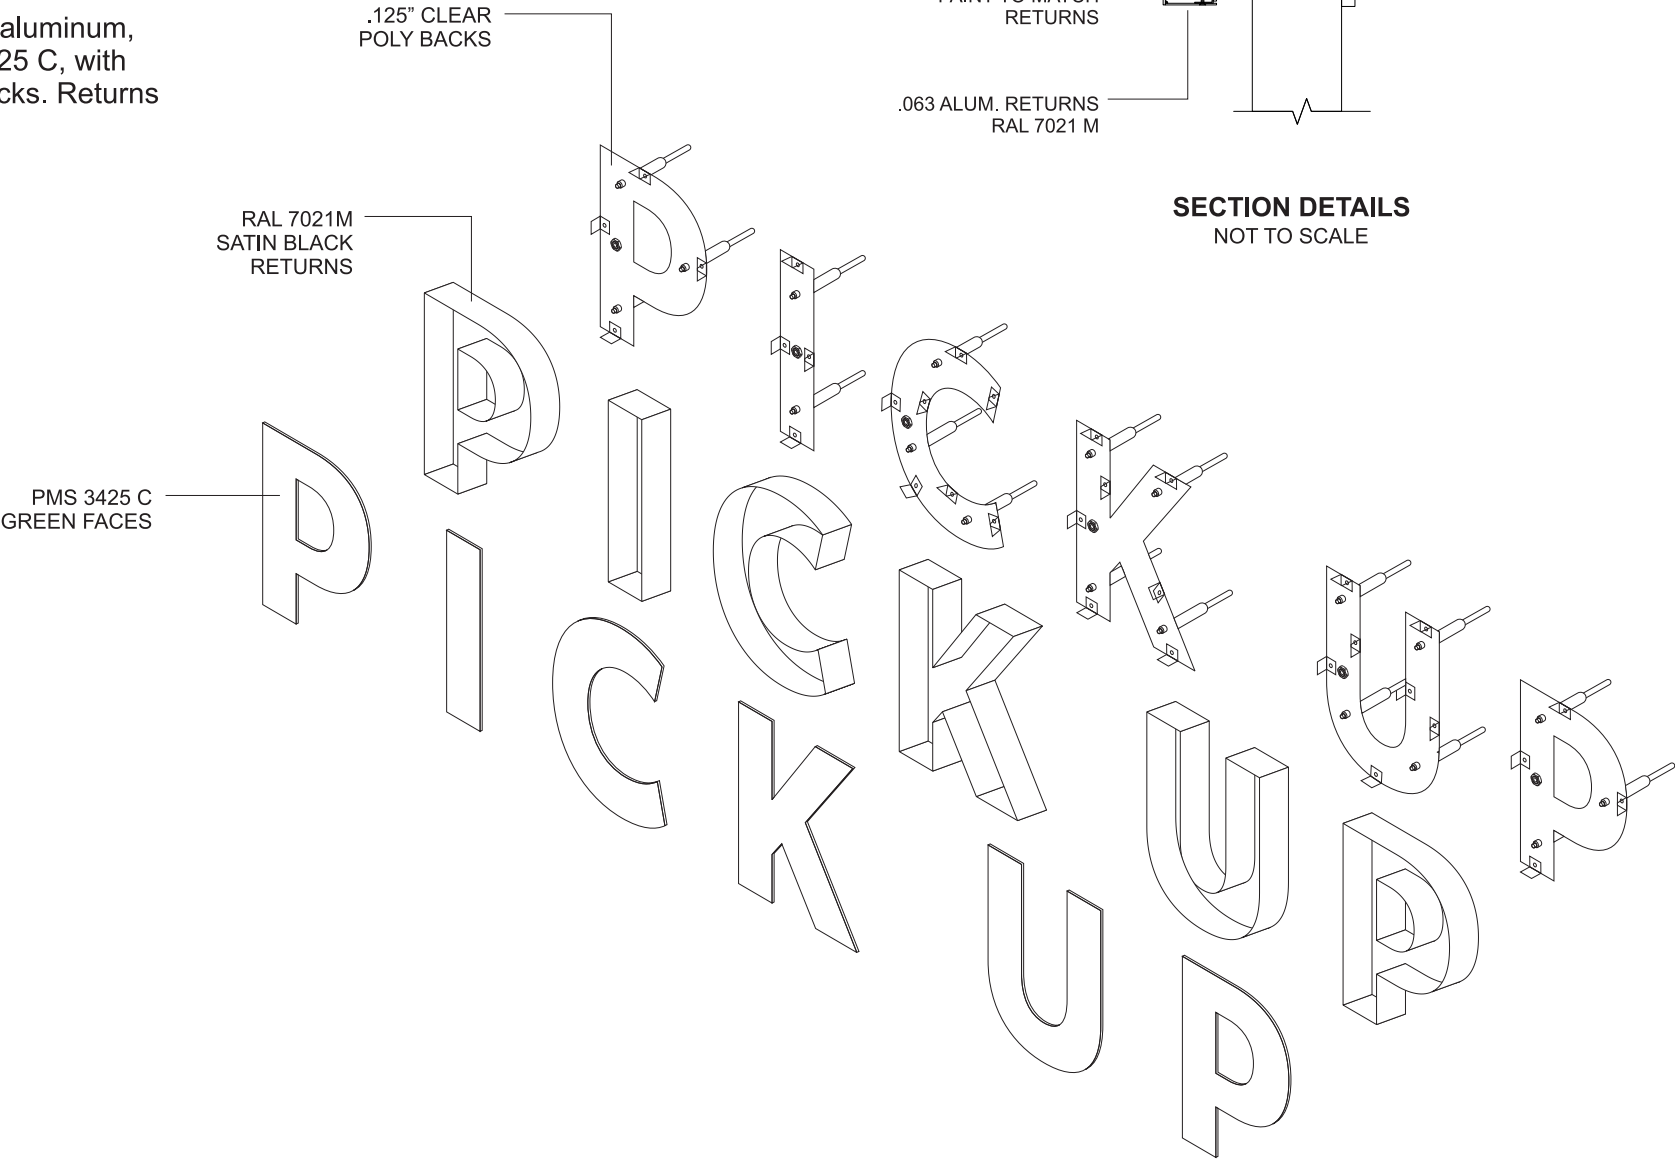

COLOR LEGEND		
	PMS/PAINT	VINYL
	PMS 3425 C	3M 3630-76
	RAL 7021M	3M 3630-22
	PMS WHITE	3M 3630-20/ 7725-10 TRANSLUCENT OPAQUE
	PMS 369 C	NA
	REFL. WHITE	3M 680-10

HILTONDISPLAYS
125 HILLSIDE DRIVE • GREENVILLE SC 29607
P 800 353 9132 • F 864 242 2204
www.hiltondisplays.com

QID 20-53013

JOB NAME

Starbucks xxxxx

LOCATION

2111 W. 22nd Street
Austin, TX 78705

CUSTOMER CONTACT

SALESMAN / PM

Wayne Rhodes

DESIGNER

Greg Sloan

DWG. DATE

12-14-20

REV. DATE / REVISION

1-07-2021

1-26-2021

1-26-2021 CH

5-18-2021 CH

SCALE

As Noted

FILE

2020/Starbucks/Locations/
Austin TX/
20-53013/

DESIGN SPECIFICATIONS ACCEPTED BY:

EST:	CLIENT:
SLS/PM:	LANDLORD:

THE INTENT OF THIS DRAWING IS TO SHOW A CONCEPTUAL REPRESENTATION OF THE PROPOSED SIGNAGE. DUE TO VARIATIONS IN PRINTING DEVICES AND SUBSTRATES, THE FINISHED PRODUCT MAY DIFFER SLIGHTLY FROM DRAWING.



RTA VINYL APPLICATION - STORE NAME & HOURS

SBC-PART#

QTY. 2




NOTE: STORE NAME AND HOURS REQUIRE
VERIFICATION PRIOR TO MANUFACTURING



3M WHITE OPAQUE VINYL APPLIED SECOND SURFACE
SCALE: 3" = 1'-0"

COLOR LEGEND		
	PMS/PAINT	VINYL
	PMS WHITE	3M 7725-10 OPAQUE

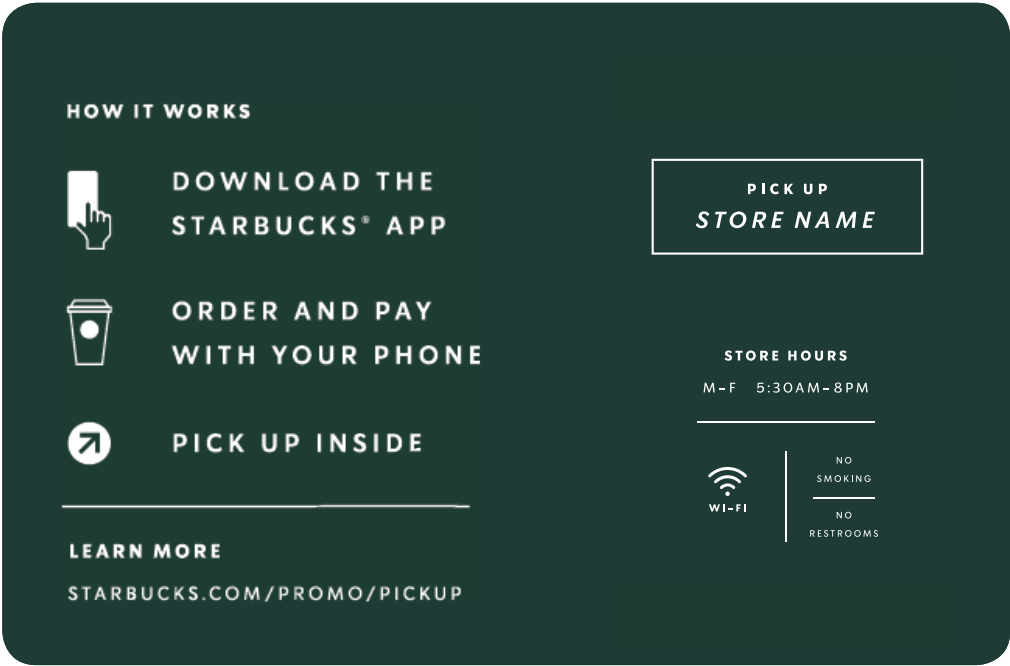

HILTONDISPLAYS
125 HILLSIDE DRIVE • GREENVILLE SC 29607
P 800 353 9132 • F 864 242 2204
www.hiltondisplays.com

QID 20-53013

JOB NAME

Starbucks xxxxx

LOCATION

2111 W. 22nd Street
Austin, TX 78705

CUSTOMER CONTACT

SALESMAN / PM

Wayne Rhodes

DESIGNER

Greg Sloan

DWG. DATE

12-14-20

REV. DATE / REVISION

1-07-2021

1-26-2021

1-26-2021 CH

5-18-2021 CH

SCALE

As Noted

FILE

2020/Starbucks/Locations/
Austin TX/
20-53013/

DESIGN SPECIFICATIONS ACCEPTED BY:

EST:	CLIENT:
SLS/PM:	LANDLORD:

THE INTENT OF THIS DRAWING IS TO SHOW A CONCEPTUAL REPRESENTATION OF THE PROPOSED SIGNAGE. DUE TO VARIATIONS IN PRINTING DEVICES AND SUBSTRATES, THE FINISHED PRODUCT MAY DIFFER SLIGHTLY FROM DRAWING.




RTA VINYL APPLICATION - “HOW IT WORKS”

SBC-PART#


QTY. 2

F

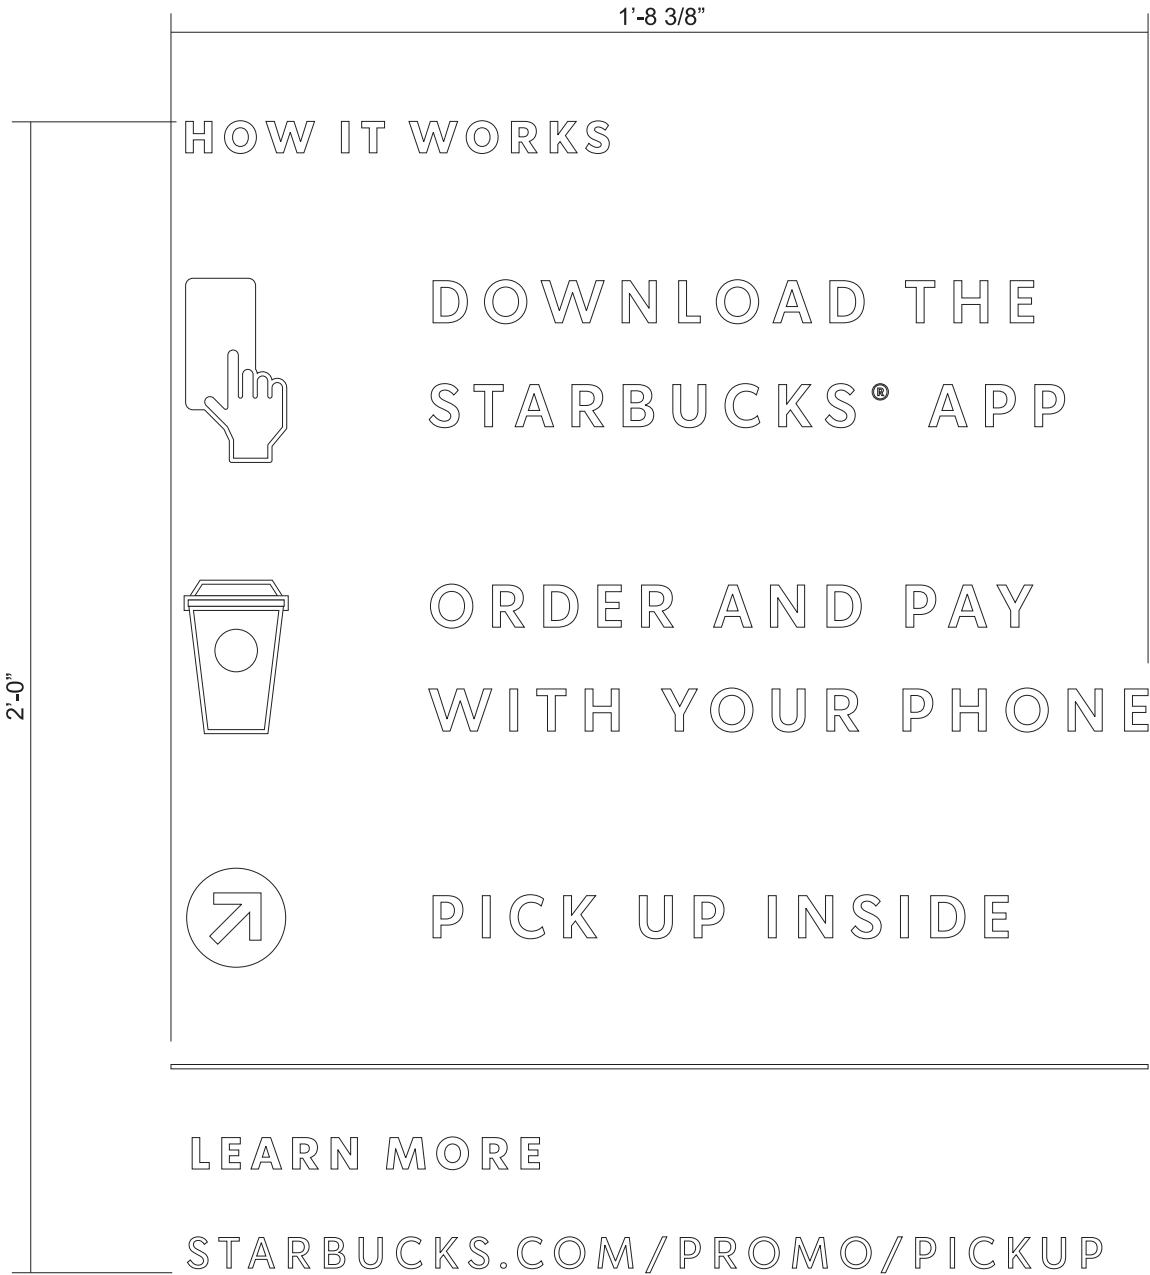

3M WHITE OPAQUE VINYL APPLIED SECOND SURFACE
SCALE: 3" = 1'-0"

COLOR LEGEND		
	PMS/PAINT	VINYL
	PMS WHITE	3M 7725-10 OPAQUE

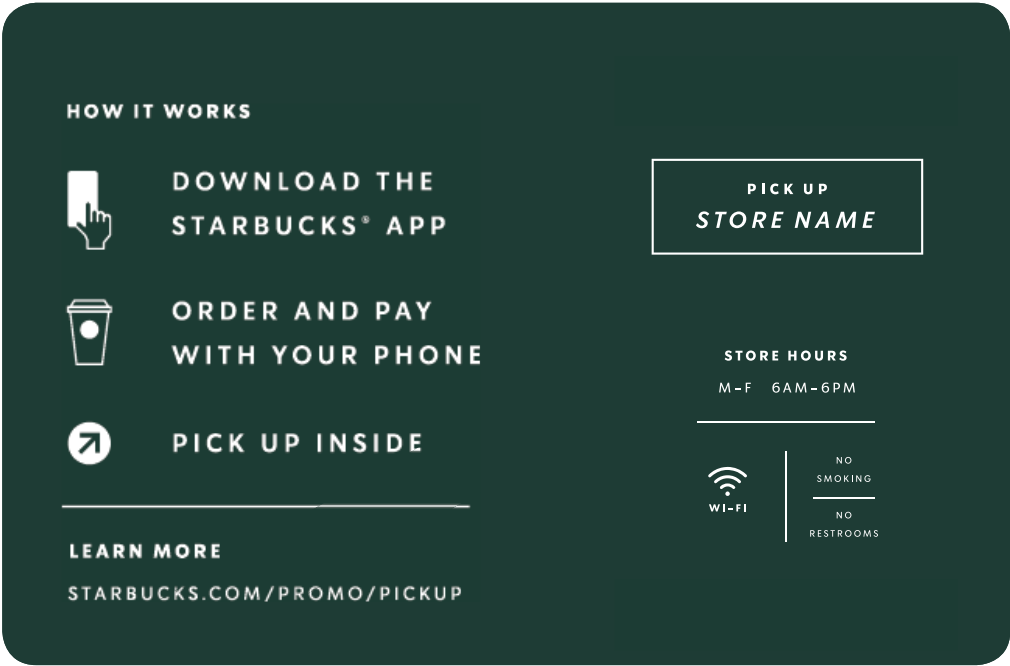

HILTONDISPLAYS
125 HILLSIDE DRIVE • GREENVILLE SC 29607
P 800 353 9132 • F 864 242 2204
www.hiltondisplays.com

QID 20-53013

JOB NAME

Starbucks xxxxx

LOCATION

2111 W. 22nd Street
Austin, TX 78705

CUSTOMER CONTACT

SALESMAN / PM

Wayne Rhodes

DESIGNER

Greg Sloan

DWG. DATE

12-14-20

REV. DATE / REVISION

1-07-2021

1-26-2021

1-26-2021 CH

5-18-2021 CH

SCALE

As Noted

FILE

2020/Starbucks/Locations/
Austin TX/
20-53013/

DESIGN SPECIFICATIONS ACCEPTED BY:


EST:	CLIENT:
SLS/PM:	LANDLORD:

THE INTENT OF THIS DRAWING IS TO SHOW A CONCEPTUAL REPRESENTATION OF THE PROPOSED SIGNAGE. DUE TO VARIATIONS IN PRINTING DEVICES AND SUBSTRATES, THE FINISHED PRODUCT MAY DIFFER SLIGHTLY FROM DRAWING.



MONUMENT
SBC-20-53013-X

QTY. 1
G

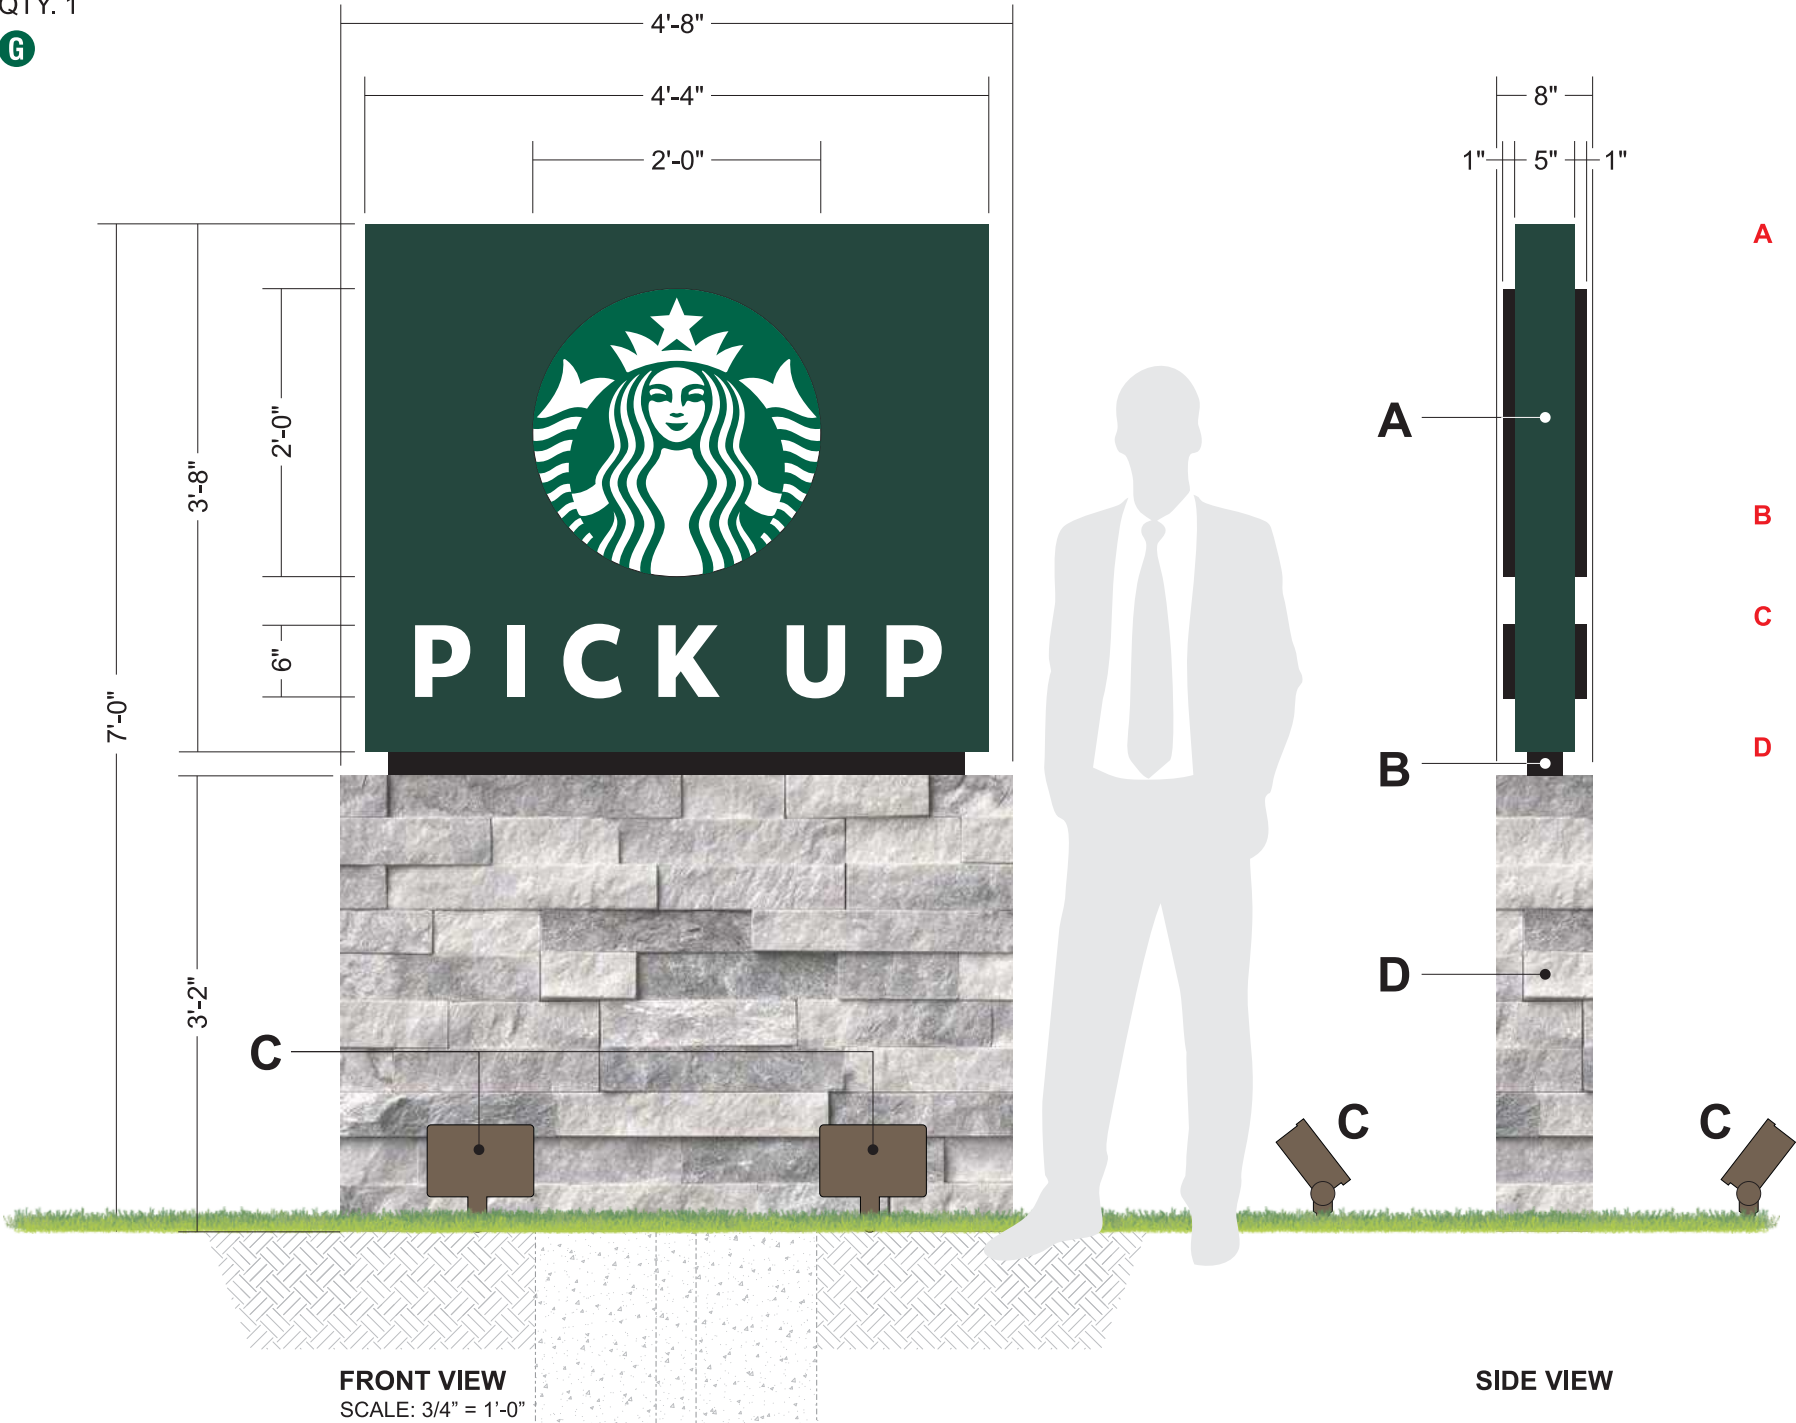

COLOR LEGEND		
	PMS/PAINT	VINYL
	PMS 3425 C	3M 3630-76
	RAL 7021M	3M 3630-22
	PMS WHITE	3M 3630-20/ 7725-10 TRANSLUCENT OPAQUE
	PMS 560 C	NA
	REFL. WHITE	3M 680-10

NOTE: GC to provide 3" x .250" steel pipe in the center of limestone base and into the foundation for mounting cabinet

SPECIFICATIONS

- A MAIN ID CABINET**
D/F Externally illuminated monument sign cabinet, fabricated from aluminum and painted to match PMS 560 C, with fabricated aluminum dimensional copy and Siren logo disk. 1" deep letters painted white, and 1" deep aluminum Siren logo disk painted to match PMS 3425 C with first surface applied 3M 7725-10 White opaque vinyl graphics. All returns painted to match RAL 7021 M Satin Black.
- B REVEAL**
2" fabricated aluminum reveal painted PMS 560 C.
- C ILLUMINATION**
Externally illuminated via ground lighting, provided by others.
- D MONUMENT BASE**
Base manufactured by others using repurposed limestone from existing monument sign.



ELEVATION
SCALE: 1/4" = 1'-0"

QID 20-53013
JOB NAME
Starbucks xxxxx
LOCATION
2111 W. 22nd Street Austin, TX 78705
CUSTOMER CONTACT
SALESMAN / PM
Wayne Rhodes
DESIGNER
Greg Sloan
DWG. DATE
12-14-20
REV. DATE / REVISION
1-07-2021
1-26-2021
1-26-2021 CH
5-18-2021 CH
SCALE
As Noted
FILE
2020/Starbucks/Locations/ Austin TX/ 20-53013/

DESIGN SPECIFICATIONS ACCEPTED BY:

EST:	CLIENT:
SLS/PM:	LANDLORD:

THE INTENT OF THIS DRAWING IS TO SHOW A CONCEPTUAL REPRESENTATION OF THE PROPOSED SIGNAGE. DUE TO VARIATIONS IN PRINTING DEVICES AND SUBSTRATES, THE FINISHED PRODUCT MAY DIFFER SLIGHTLY FROM DRAWING.