


$$\frac{1}{0}$$
$$\frac{1}{0}$$

1

M
I


LEGAL DESCRIPTION:
 LOTS 25, 26 & 27, BLOCK 22, HYDE PARK ADDN NO1
 A SUBDIVISION IN TRAVIS COUNTY, TEXAS ACCORDING TO THE MAP
 OR PLAT RECORDED IN VOLUME — PAGE — PLAT RECORDS OF TRAVIS COUNTY, TX

1/16" - 1-0"


CHUCK@CHUCKKRUEGER.COM

A RENOVATION OF
4208 AVENUE F
AUSTIN, TEXAS


	REVISIONS		DATE: 09/21/20
	2	03/05/21	JOB # 20-22
			A-1 ARCHITECTURAL

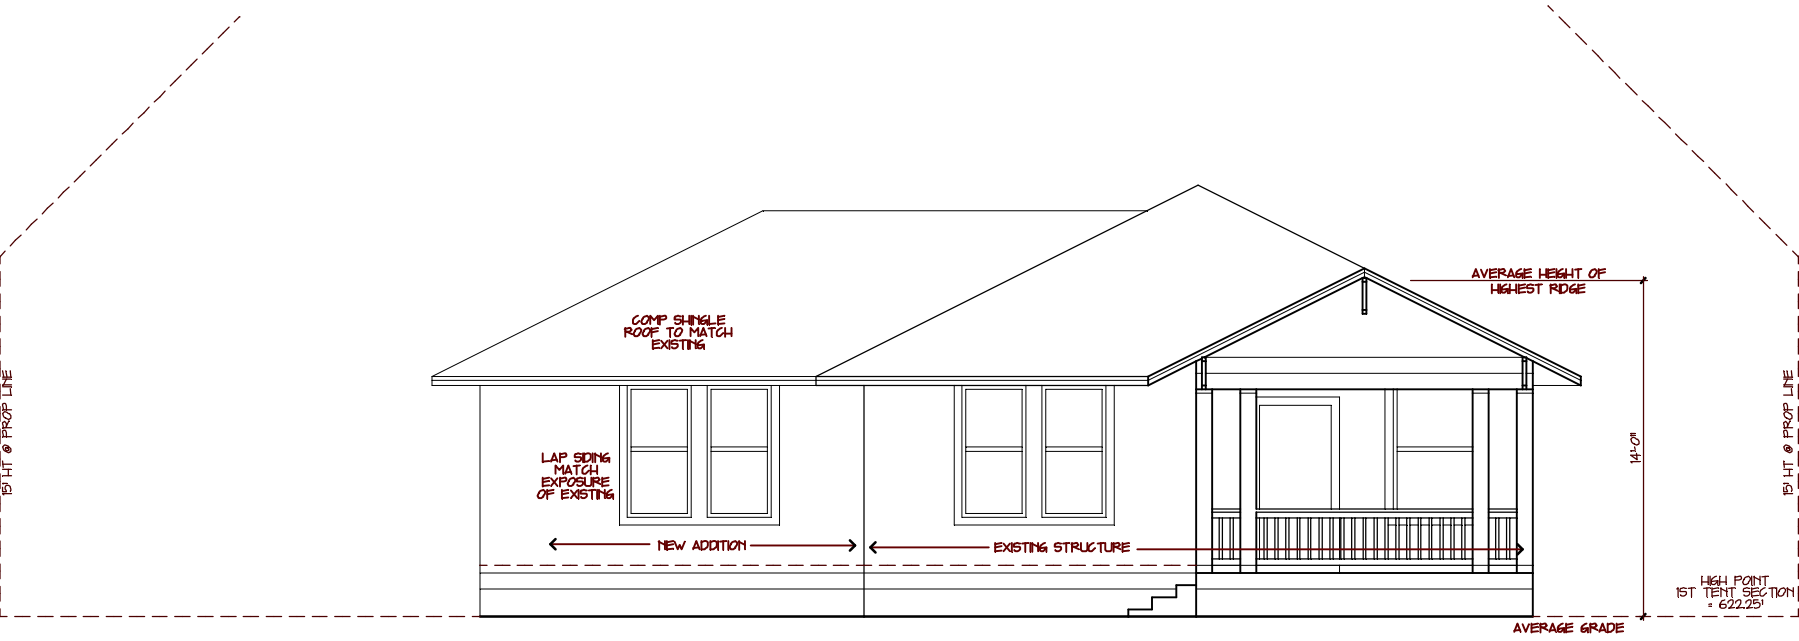


FRONT ELEVATION
SCALE 1/8"=1'-0"

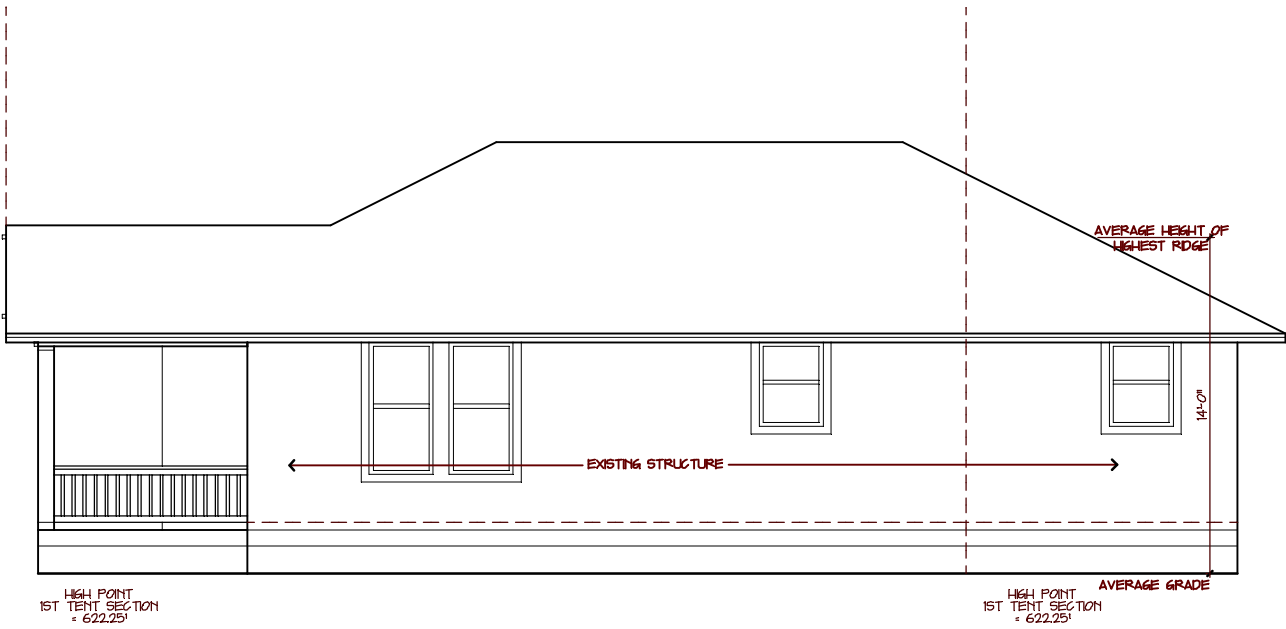

RIGHT ELEVATION
SCALE 1/8"=1'-0"

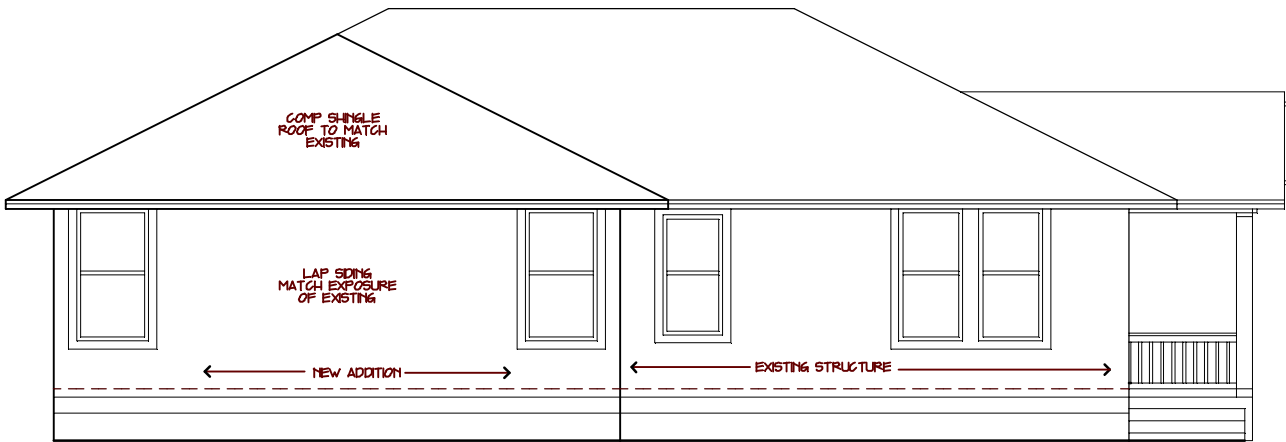

LEFT ELEVATION
SCALE 1/8"=1'-0"

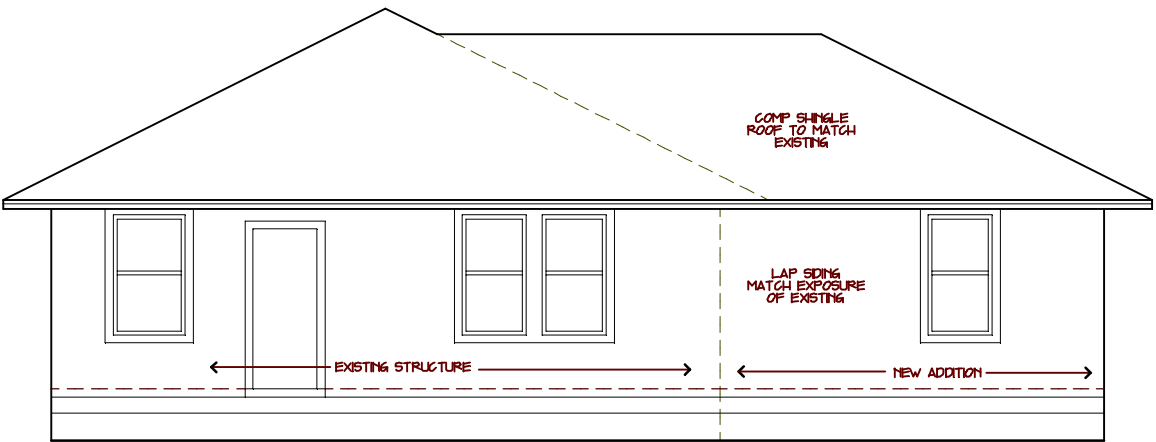


REAR ELEVATION
SCALE 1/8"=1'-0"



09/21/20

CHUCK@CHUCKKRUEGER.COM
6603 CANDLE RIDGE COVE
AUSTIN, TEXAS 78731 (512) 327-5306

REVISIONS		DATE	09/21/20
2	03/05/21	JOB #	20-22
		A-3	
		ARCHITECTURAL	

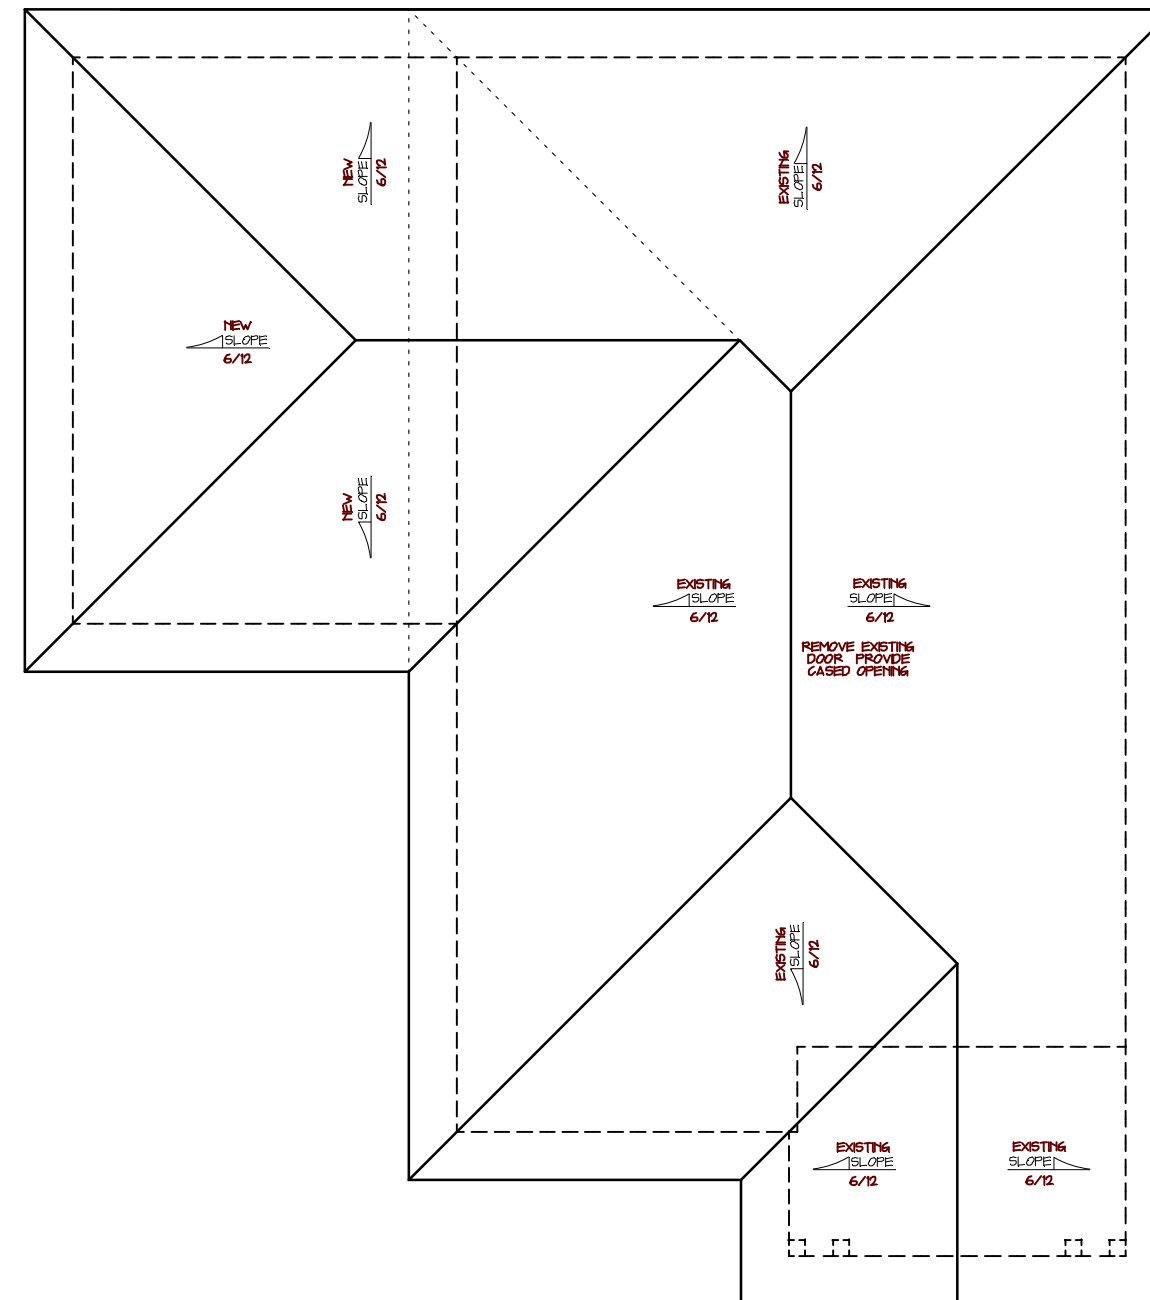

09/21/20

CHUCK@CHUCKKRUEGER.COM
6603 CANDLE RIDGE COVE
AUSTIN, TEXAS 78731 (512) 327-5306

A RENOVATION OF
4208 AVENUE F
AUSTIN, TEXAS

PROPOSED ROOF PLAN

SCALE 1/8"=1'-0"

REVISIONS		DATE: 09/21/20
1	11/23/20	JOB # 20-22
2	03/05/21	
		A-4
		ARCHITECTURAL

