


PROPOSED BOGGY CREEK TRAIL IMPROVEMENTS

5-27-04
#28

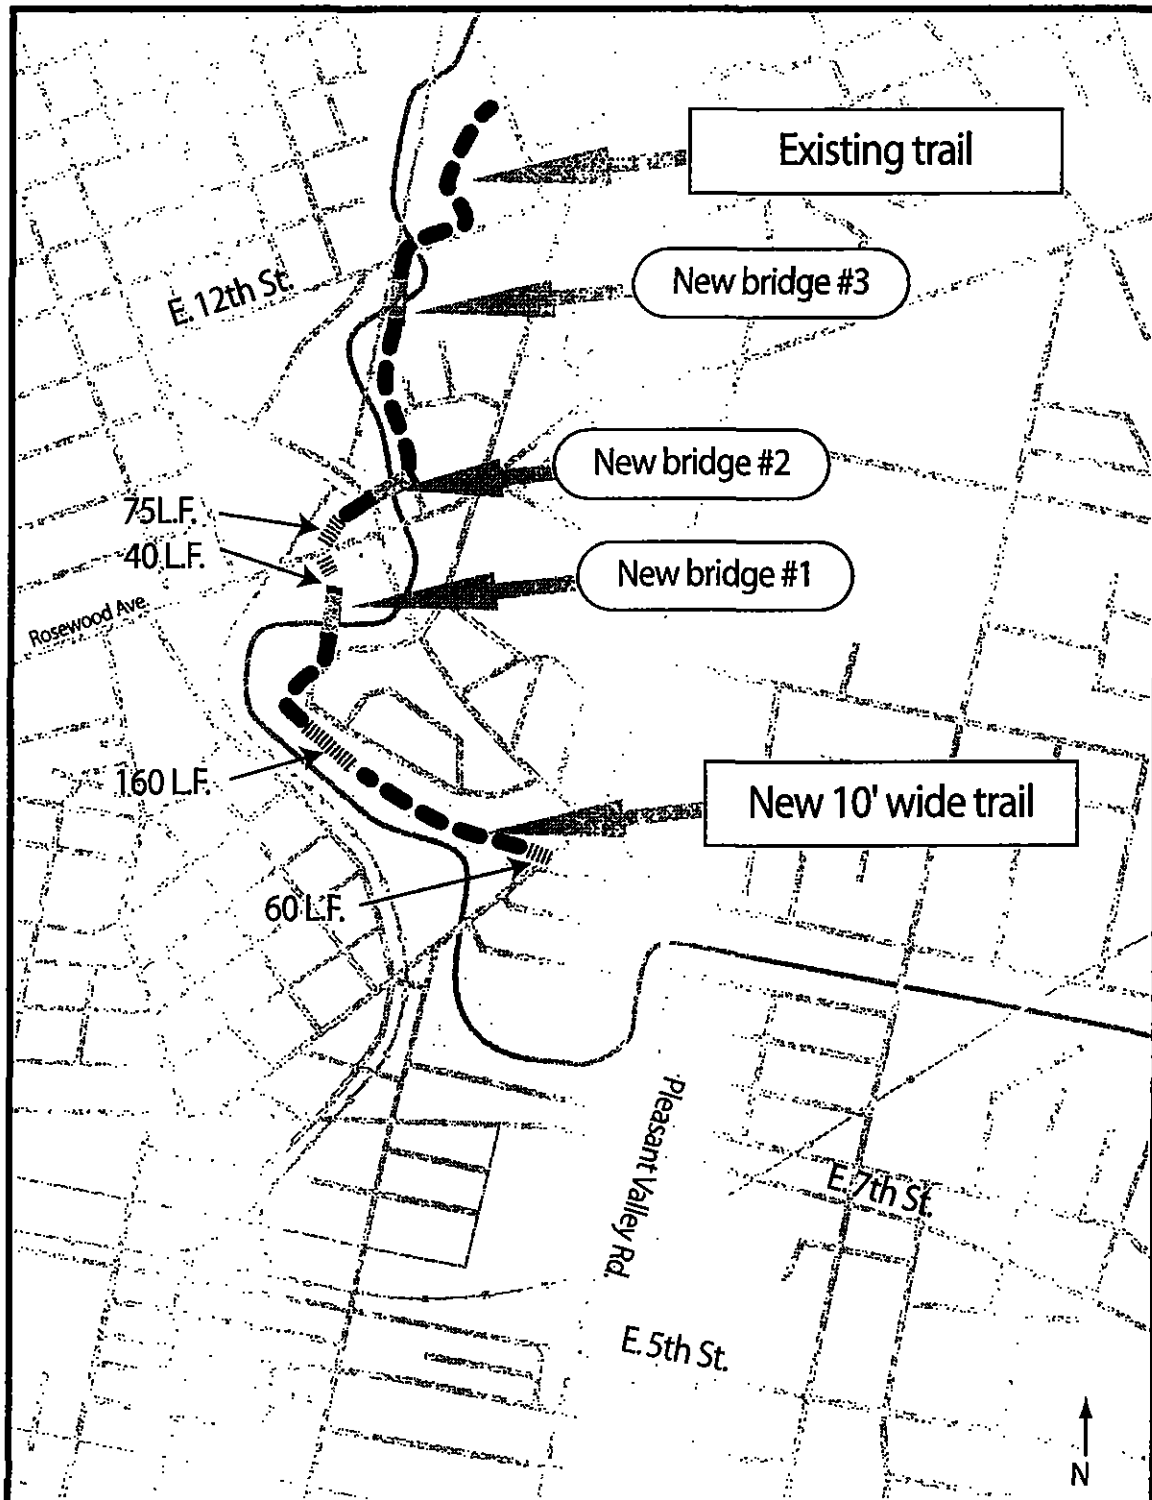

New 10' wide asphalt trail (335 L.F.)
(AASHTO recommends that grades over 3% be paved)

New 10' wide crushed granite trail (1,882 L.F.)

Existing 6' wide concrete trail

Bridge with asphalt approaches (183 L.F.) per AASHTO

Creeks
Parks
100-year floodplain