



9

Zoning Case No. C14-04-0124
Zoning Case No. C14-04-0125
Zoning Case No. C14-04-0126

RESTRICTIVE COVENANT

OWNER: Edwin Tabb Harrell

ADDRESS: 10116 Old San Antonio Road, Austin, TX 78748

CONSIDERATION: Ten and No/100 Dollars (\$10.00) and other good and valuable consideration paid by the City of Austin to the Owner, the receipt and sufficiency of which is acknowledged.

PROPERTY: A 50.805 acre tract of land, more or less, out of the S.F. Slaughter League Survey No. 1, in Travis County, the tract of land being more particularly described by metes and bounds in Exhibit "A" incorporated into this covenant; and

A 58.440 acre tract of land, more or less, out of the S.F. Slaughter League Survey No. 1 and the Santiago del Valle Grant, in Travis County, the tract of land being more particularly described by metes and bounds in Exhibit "B" incorporated into this covenant; and

A 22.763 acre tract of land, more or less, out of the S.F. Slaughter League Survey No. 1, in Travis County, the tract of land being more particularly described by metes and bounds in Exhibit "C" incorporated into this covenant; and

A 13.886 acre tract of land, more or less, out of the S.F. Slaughter League Survey No. 1 and the Santiago del Valle Grant, in Travis County, the tract of land being more particularly described by metes and bounds in Exhibit "D" incorporated into this covenant.

WHEREAS, the Owner of the Property and the City of Austin have agreed that the Property should be impressed with certain covenants and restrictions;

NOW, THEREFORE, it is declared that the Owner of the Property, for the consideration, shall hold, sell and convey the Property, subject to the following covenants and restrictions impressed upon the Property by this restrictive covenant. These covenants and restrictions shall run with the land, and shall be binding on the Owner of the Property, its heirs, successors, and assigns.

1. A site plan or building permit for the Property may not be approved, released, or issued, if the completed development or uses of the Property, considered cumulatively with all existing or previously authorized development and uses, generate traffic that exceeds the total traffic generation for the Property as specified in that certain Traffic Impact Analysis ("TIA") prepared by WHM Transportation Engineering Consultants, dated July 2004, or as amended and approved by the Director of the Watershed Protection and Development Review Department. All development on the Property is subject to the recommendations

12-2-04

2-18, 2-20, 2-21

contained in the memorandum from the Transportation Review Section of the Watershed Protection and Development Review Department, dated October 28, 2004. The TIA shall be kept on file at the Watershed Protection and Development Review Department.

2. If any person or entity shall violate or attempt to violate this agreement and covenant, it shall be lawful for the City of Austin to prosecute proceedings at law or in equity against such person or entity violating or attempting to violate such agreement or covenant, to prevent the person or entity from such actions, and to collect damages for such actions.
3. If any part of this agreement or covenant is declared invalid, by judgment or court order, the same shall in no way affect any of the other provisions of this agreement, and such remaining portion of this agreement shall remain in full effect.
4. If at any time the City of Austin fails to enforce this agreement, whether or not any violations of it are known, such failure shall not constitute a waiver or estoppel of the right to enforce it.
5. This agreement may be modified, amended, or terminated only by joint action of both (a) a majority of the members of the City Council of the City of Austin, and (b) by the owner(s) of the Property subject to the modification, amendment or termination at the time of such modification, amendment or termination.


EXECUTED this the 24th day of NOVEMBER, 2004.

OWNER:



Edwin Tabb Harrell


APPROVED AS TO FORM:


Assistant City Attorney
City of Austin

THE STATE OF TEXAS §

COUNTY OF TRAVIS §

This instrument was acknowledged before me on this the 24th day of NOVEMBER,
2004 by Edwin Tabb Harrell.

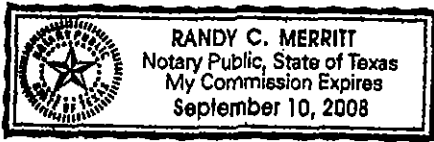

Randy C. Merritt
Notary Public, State of Texas

DESCRIPTION

DESCRIPTION OF 50.805 ACRES OF LAND SITUATED IN THE S. F. SLAUGHTER LEAGUE SURVEY NO. 1, IN TRAVIS COUNTY, TEXAS, BEING A PORTION OF THAT CERTAIN TRACT OF LAND DESCRIBED IN DEED TO EDWIN TABB HARRELL OF RECORD IN VOLUME 13125, PAGE 203 OF THE REAL PROPERTY RECORDS OF TRAVIS COUNTY, TEXAS; SAID 50.805 ACRES OF LAND BEING MORE PARTICULARLY DESCRIBED BY METES AND BOUNDS AS FOLLOWS:

BEGINNING at a 1/2 inch iron rod found in the north line of said Harrell tract, for the southeast corner of that certain tract of land described in Street Deed to the City of Austin of record in Volume 11532, page 2216 of the Real Property Records of Travis County, Texas, for the southwest corner of that certain tract of land described in deed to Able J. and Mary Ann Theriot of record in Document No. 1999055181 of the Official Public Records of Travis County, Texas and for the northwest corner and POINT OF BEGINNING of the herein described tract;

THENCE with the north line of said Harrell tract, the south line of said Theriot tract and the north line of the herein described tract, S65°11'44"E at a distance of 1443.78 feet passing a 1/2 inch iron rod with cap set in all a total distance of 1543.17 feet to a point for the northeast corner of the herein described tract, from which a 1/2 inch iron rod with "Chaparral" cap found for the northwest corner of that certain tract of land described in deed to C.M. Gatton, Trustee of record in Document No. 2004059500 of the Official Public Records of Travis County, Texas, bears S65°11'44"E a distance of 922.42 feet;

THENCE over and across said Harrell tract, S12°16'49"W a distance of 2323.85 feet to a point in the centerline of Slaughter Creek, for the southeast corner of the herein described tract;

THENCE with the south line of the herein described tract, with the meanders of the centerline of said Slaughter Creek, the following six (6) courses:

1. S45°45'21"W a distance of 227.21 feet;
2. S43°30'00"W a distance of 191.36 feet;
3. S48°09'12"W a distance of 171.09 feet;
4. S46°46'38"W a distance of 211.45 feet;
5. S47°09'17"W a distance of 254.03 feet;
6. S74°36'31"W a distance of 363.01 feet to a point in the east right of way line of South First Street (120' R.O.W.) as described in Cause No. 2330 of record in Document No. 2000081379 of the Official Public Records of Travis County, Texas, for the southwest corner of the herein described tract;

THENCE with the east right-of-way line of South First Street and the west line of the herein described tract N21°20'02"E, passing at a distance of 96.75 feet a 1/2 inch iron rod found in all a total distance of 249.53 feet to a 1/2 inch iron rod with aluminum cap set;

EXHIBIT A

THENCE leaving the east right-of-way line of South First Street with the west line of the herein described tract the following ten (10) courses:

1. N76°34'45"E a distance of 166.35 feet to a 1/2 inch iron rod with aluminum cap set;
2. N46°56'14"E a distance of 1128.23 feet to a 1/2 inch iron rod with aluminum cap set;
3. N32°19'57"W a distance of 552.11 feet to a 1/2 inch iron rod with aluminum cap set;
4. N05°18'17"E a distance of 429.00 feet to a 1/2 inch iron rod with aluminum cap set;
5. N37°24'55"E a distance of 277.94 feet to a 1/2 inch iron rod with aluminum cap set;
6. N13°13'17"W a distance of 83.26 feet to a 1/2 inch iron rod with aluminum cap set;
7. N88°14'58"W a distance of 437.26 feet to a 1/2 inch iron rod with aluminum cap set;
8. N53°43'58"W a distance of 283.69 feet to a 1/2 inch iron rod with aluminum cap set in the east right-of-way line of said South First Street;

THENCE with the east right-of-way line of said South First Street, the west line of the herein described tract the following two (2) courses:

1. N03°23'56"W a distance of 923.92 feet to a 1/2 inch iron rod with cap found at the beginning of a curve to the left, from which a 1/2 inch iron rod with "Harris" cap found in the west right of way line of said South First Street bears S86°35'25"W a distance of 120.06 feet;
2. With the arc of said curve to the left a distance of 405.76 feet, having a radius of 3952.97 feet, a central angle of 05°52'53", and a chord which bears N06°20'29"W a distance of 405.59 feet to the POINT OF BEGINNING, containing 50.805 acres of land within these metes and bounds.

Reference is herein made to the sketch accompanying this metes and bounds description

Bearing basis: Grid North, Texas State Plane Coordinate System NAD83 (CORS) Central Zone.


I hereby certify that this description was prepared from a survey made on the ground under my supervision.

CUNNINGHAM-ALLEN, INC.

Gregory Schmidt, Registered Professional
Land Surveyor No. 4437
Date: 10/06/04



SKETCH TO ACCOMPANY FIELD NOTES
SHEET 1 OF 2

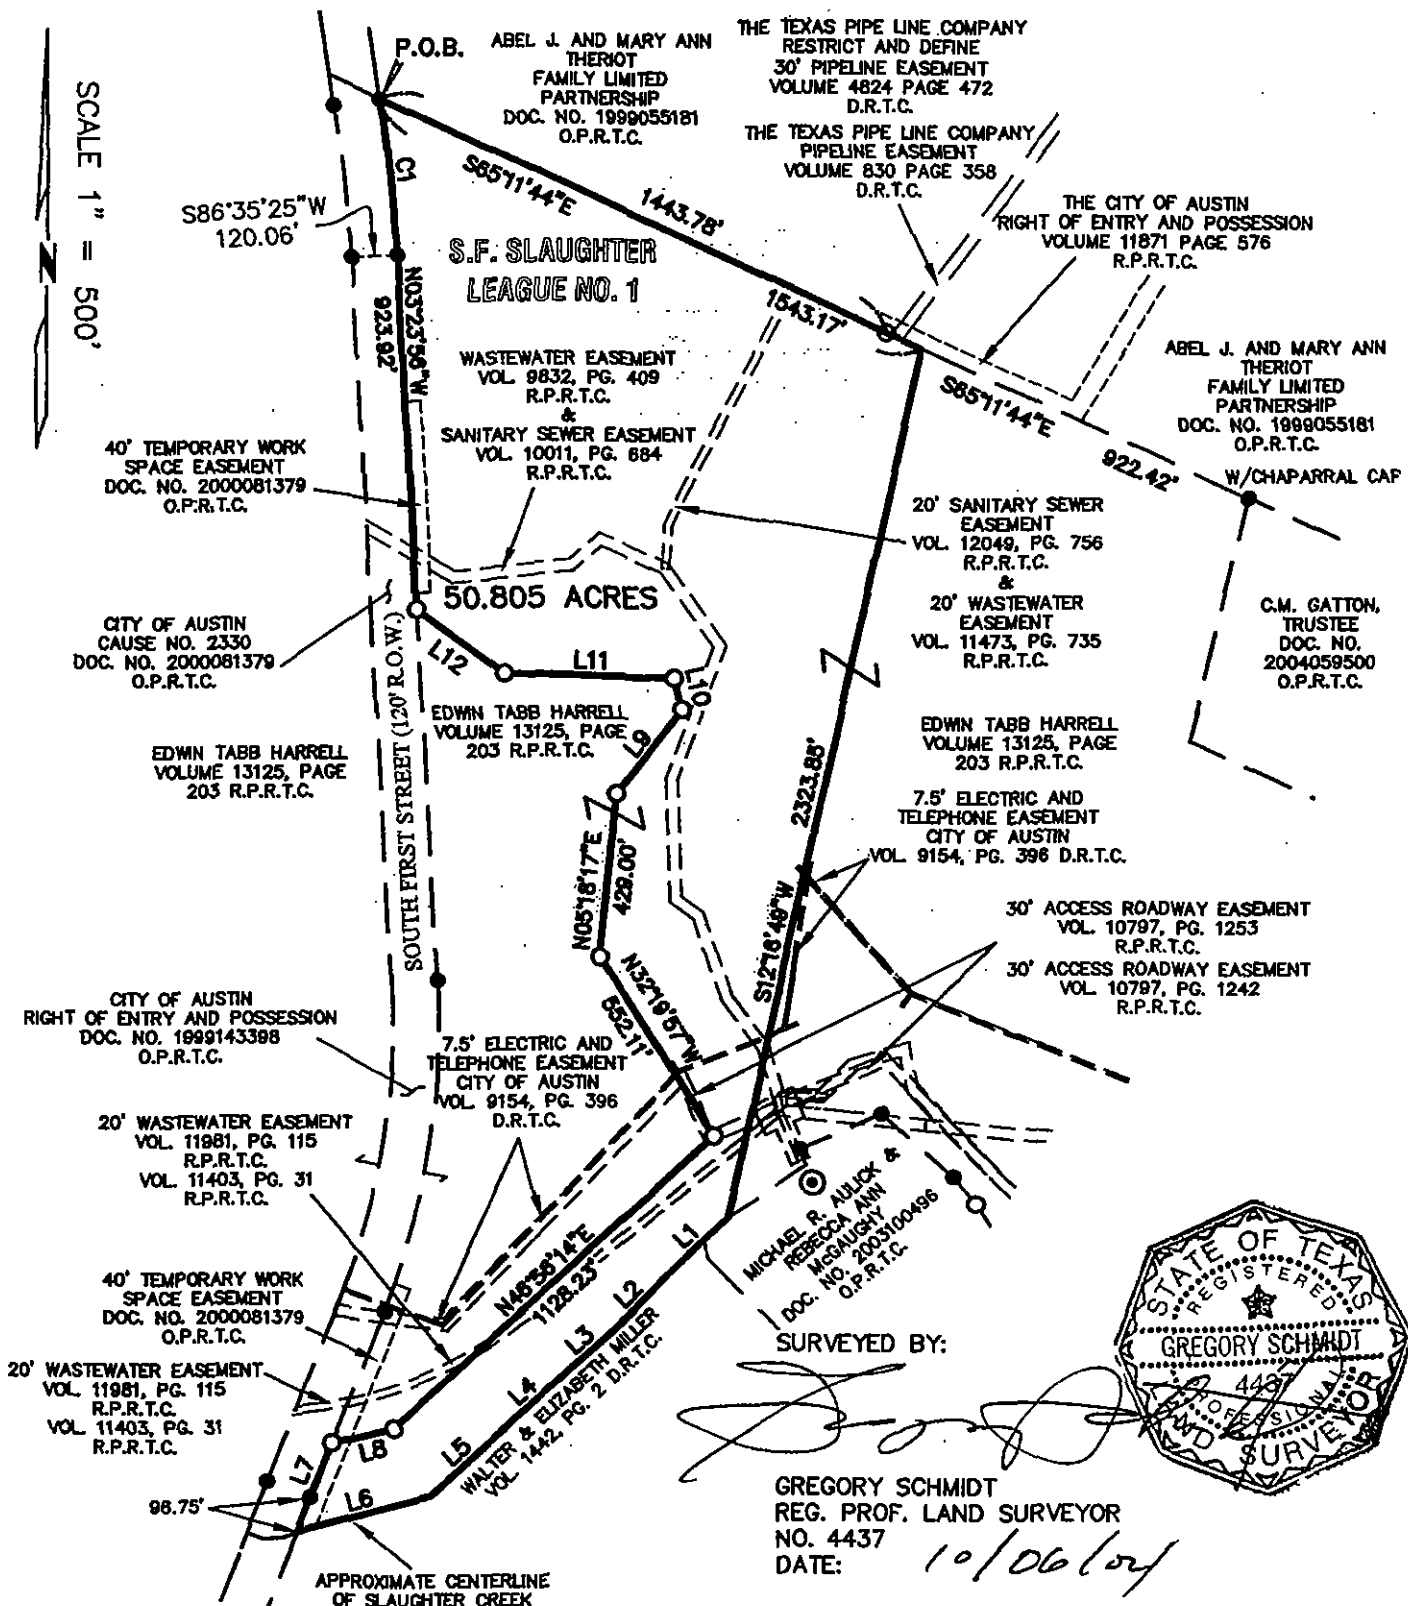

LEGEND

- ½" IRON ROD WITH ALUMINUM CAP SET
 ● ½" IRON ROD FOUND (UNLESS STATED)
 P.O.B. POINT OF BEGINNING
 D.R.T.C. DEED RECORDS OF TRAVIS COUNTY
 R.P.R.T.C. REAL PROPERTY RECORDS OF TRAVIS COUNTY
 J.P.R.T.C. OFFICIAL PUBLIC RECORDS OF TRAVIS COUNTY

CA
Cunningham | Allen
Engineers • Surveyors

3103 Bee Cave Road, Suite 202

Austin, Texas 78746-6819

Tel: (512) 327-2946

Fax: (512) 327-2973

© COPYRIGHT 2004 CUNNINGHAM-ALLEN, INC.

CLIENT: - OFFICE: cc. BW PROJ #: 277.1101

SKETCH TO ACCOMPANY FIELD NOTES

SHEET 2 OF 2

LINE TABLE		
LINE	BEARING	LENGTH
L1	S45°45'21"W	227.21'
L2	S43°30'00"W	191.36'
L3	S48°09'12"W	171.09'
L4	S46°46'38"W	211.45'
L5	S47°09'17"W	254.03'
L6	S74°36'31"W	363.01'
L7	N21°20'02"E	249.53'
L8	N76°34'45"E	166.35'
L9	N37°24'55"E	277.94'
L10	N13°13'17"W	83.26'
L11	N88°14'58"W	437.26'
L12	N53°43'58"W	283.69'

CURVE TABLE						
CURVE	LENGTH	RADIUS	DELTA	TANGENT	CHORD	CH-BEARING
C1	405.76	3952.97	5°52'53"	203.06	405.59	N06°20'29"W

CA
Cunningham | Allen
 Engineers • Surveyors

3103 Bee Cave Road, Suite 202

Austin, Texas 78746-6819

Tel.: (512) 327-2946

Fax: (512) 327-2973

DESCRIPTION

DESCRIPTION OF 58.440 ACRES OF LAND SITUATED IN THE S. F. SLAUGHTER LEAGUE SURVEY NO. 1, AND THE SANTIAGO DEL VALLE GRANT IN TRAVIS COUNTY, TEXAS, BEING A PORTION OF THAT CERTAIN TRACT OF LAND DESCRIBED IN DEED TO EDWIN TABB HARRELL OF RECORD IN VOLUME 13125, PAGE 203 OF THE REAL PROPERTY RECORDS OF TRAVIS COUNTY, TEXAS; SAID 58.440 ACRES OF LAND BEING MORE PARTICULARLY DESCRIBED BY METES AND BOUNDS AS FOLLOWS:

BEGINNING at a 1/2 inch iron rod with "Chaparral" cap found in the west right-of-way line of Interstate Highway 35, same being in the west line of that certain tract of land described in Condemnation No. 145 to the State of Texas, of record in Volume 1, Page 212 of the Commissioners Court Records of Travis County, Texas, and for the southeast corner of that certain tract of land described in deed to C.M. Gatton, Trustee of record in Document No. 2004059500 of the Official Public Records of Travis County, Texas, and for the most easterly northeast corner and POINT OF BEGINNING of the herein described tract, from which a 5/8" iron rod found in the east line of said Gatton tract, the west line of said Condemnation 145 and the west right-of-way line of said Interstate Highway 35, bears N12°58'08"W a distance of 352.75 feet;

THENCE S12°58'08"W with the west right of way line of said Interstate Highway No. 35, the west line of said Condemnation No. 145 and with the east line of the herein described tract, a distance of 433.28 feet to a 1/2 inch iron rod with aluminum cap set, from which a 5/8 inch iron rod found (TxDot Station 1310+00, 150' Rt.) in the west right-of-way line of Interstate Highway No. 35 bears S12°58'08"W a distance of 214.03 feet;

THENCE leaving the west right-of-way line of Interstate Highway No. 35, S85°20'34"W a distance of 1006.93 feet to a 1/2 inch iron rod with aluminum cap set ;

THENCE S03°19'41"W at a distance of 627.60 feet passing a 1/2 inch iron rod with aluminum cap set in a barbed wire fence on the occupied north line of Old San Antonio Road, in all a total distance of 628.84 feet to a point;

THENCE with a line 28 feet north and parallel with the centerline of pavement of Old San Antonio Road, N77°22'55"W a distance of 138.54 feet to a point;

THENCE N19°23'27"E at a distance of 2.90 feet passing a 1/2 inch iron with "Carson Bush" cap found for the most easterly southeast corner of that certain tract of land said to contain 0.765 acres of land in deed to Michael Richard Aulick and Rebecca Ann McGaughy of record in Document No. 2001042924 of the Official Public Records of Travis County, Texas, in all a total distance of 41.54 feet to a 1/2 inch iron rod with "Carson Bush" cap found for the most easterly northeast

EXHIBIT B

corner of said 0.765 acre tract;

THENCE continuing with the south line of the herein described tract and with the northeast line of said 0.765 acre tract the following five (5) courses:

1. N42°04'55"W a distance of 58.26 feet to a 1/2 inch iron rod with "Carson Bush" cap found;
2. N40°44'31"W a distance of 52.55 feet to a 1/2 inch iron rod with "Carson Bush" cap found;
3. N32°40'25"W a distance of 224.97 feet to a 1/2 inch iron rod with cap set;
4. N37°34'57"W a distance of 91.05 feet to a 1/2 inch iron rod with "Carson Bush" cap found;
5. N48°51'32"W a distance of 248.75 feet to a 1/2 inch iron rod with "Carson Bush" cap found for the northernmost corner of said 0.765 acre tract;

THENCE continuing with the south line of the herein described tract and with the northwest line of said 0.765 acre tract, S65°54'44"W a distance of 228.63 feet to a 1/2 inch iron rod with "Carson Bush" cap found for the westernmost corner of said 0.765 acre tract;

THENCE with the southwest line of said 0.765 acre tract, S20°08'36"E a distance of 43.10 feet to the centerline of Slaughter Creek for the southwest corner of said 0.765 acre tract, same being a corner in the north line of that certain tract of land described as Tract 1, said to contain 3.354 acres of land in deed to Michael Richard Aulick and wife Rebecca Ann McGaughy of record in Volume 12070, Page 438 of the Real Property Records of Travis County, Texas, from which a 1/2 inch iron pipe found bears S20°09'26"E a distance of 49.34 feet;

THENCE continuing with the south line of the herein described tract, with the meanders of the centerline of said Slaughter Creek, S55°33'43"W a distance of 244.70 feet to a point for the southwest corner of the herein described tract;

THENCE over and across said Harrell tract with the west line of the herein described tract, N12°16'49"E a distance of 2323.85 feet to a point in the south line of that certain tract of land described in deed to Abel J. Theriot and Mary Ann Theriot of record in Document No. 1999055181 of the Official Public Records of Travis County, Texas, same being a point in the north line of said Harrell tract, for the northwest corner of the herein described tract, from which a 1/2 inch iron rod found in the east right-of-way line of South First Street (120' R.O.W.), for the southeast corner of that certain tract of land described in Street Deed to the City of Austin of record in Volume 11532, Page 2216 of the Real Property Records of Travis County, Texas, for the southwest corner of said Theriot tract, bears N65°11'44"W a distance of 1543.17 feet;

THENCE with the north line of said Harrell tract, the south line of said Theriot tract and the north line of the herein described Tract, S65°11'44"E a distance of 922.42 feet to a 1/2 inch iron rod

with "Chaparral" cap found for the northwest corner of said Gatton tract and for the northernmost northeast corner of the herein described tract, from which a 1/2 inch iron rod found for the southernmost southeast corner of said Theriot tract and the southwest corner of said Janssen tract bears S65°11'44"E a distance of 383.35 feet;

THENCE with the west line of said Gatton tract, S12°58'08"W a distance of 653.06 feet to a 1/2 inch iron rod with "Chaparral" cap found;

THENCE with the south line of said Gatton tract, S65°05'53"E a distance of 1000.04 feet to the POINT OF BEGINNING, containing 58.440 acres of land within these metes and bounds.

Reference is herein made to the sketch accompanying this metes and bounds description

Bearing basis: Grid North, Texas State Plane Coordinate System NAD83 (CORS) Central Zone.

I hereby certify that this description was prepared from a survey made on the ground under my supervision.

CUNNINGHAM-ALLEN, INC.

Gregory Schmidt, Registered Professional
Land Surveyor No. 4437
Date: 10/06/04



SKETCH TO ACCOMPANY FIELD NOTES

SHEET 1 OF 2

SCALE 1" = 500'

THE TEXAS PIPE LINE COMPANY
RESTRICT AND DEFINE
30' PIPELINE EASEMENT
VOLUME 4824 PAGE 472
D.R.T.C.

THE TEXAS PIPE LINE COMPANY
PIPELINE EASEMENT
VOLUME 830 PAGE 358
D.R.T.C.

THE CITY OF AUSTIN
RIGHT OF ENTRY AND POSSESSION
VOLUME 11871 PAGE 576
R.P.R.T.C.

ABEL J. AND MARY ANN
THERIOT
FAMILY LIMITED
PARTNERSHIP
DOC. NO. 1999055181
O.P.R.T.C.

S.F. SLAUGHTER
LEAGUE NO. 1

EDWIN TABB HARRELL
VOLUME 13125, PAGE
203 R.P.R.T.C.

EDWIN TABB HARRELL
VOLUME 13125, PAGE
203 R.P.R.T.C.

7.5' ELECTRIC AND
TELEPHONE EASEMENT
CITY OF AUSTIN
VOL. 9154, PG. 396 D.R.T.C.

WASTEWATER EASEMENT
VOL. 9832, PG. 409
R.P.R.T.C.

UNITARY SEWER EASEMENT
VOL. 10011, PG. 884
R.P.R.T.C.

20' WASTEWATER EASEMENT
VOL. 11981, PG. 115
R.P.R.T.C.
VOL. 11403, PG. 31
R.P.R.T.C.

SEE DETAIL
SHEET 2

RIGHT OF ENTRY AND
POSSESSION
DOC. NO. 1999143397
O.P.R.T.C.
20' TEMPORARY WORK
SPACE EASEMENT
DOC. NO. 2000081378
O.P.R.T.C.


RIGHT OF ENTRY AND
POSSESSION
DOC. NO. 1999143397
O.P.R.T.C.
20' TEMPORARY WORK SPACE
EASEMENT
DOC. NO. 2000081378
O.P.R.T.C.

WATER & WASTEWATER
EASEMENT
VOL. 10011, PG. 659
R.P.R.T.C.

58.440 ACRES

SURVEYED BY:

GREGORY SCHMIDT
REG. PROF. LAND SURVEYOR
NO. 4437
DATE: 10/06/09

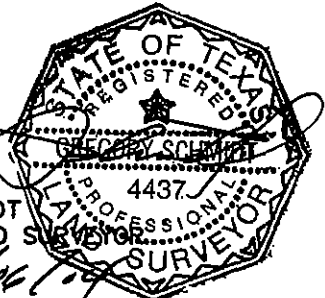

3103 Bee Cave Road, Suite 202

Austin, Texas 78746-6819

Tel.: (512) 327-2946

Fax: (512) 327-2973

CA
Cunningham | Allen
Engineers • Surveyors


LEGEND

- 1/2" IRON ROD WITH ALUMINUM CAP SET
- 1/2" IRON ROD FOUND (UNLESS STATED)
- D.C.R.T.C. COMMISSIONERS COURT RECORDS OF TRAVIS COUNTY
- D.R.T.C. DEED RECORDS OF TRAVIS COUNTY
- R.P.R.T.C. REAL PROPERTY RECORDS OF TRAVIS COUNTY
- O.P.R.T.C. OFFICIAL PUBLIC RECORDS OF TRAVIS COUNTY
- P.O.B. POINT OF BEGINNING

SKETCH TO ACCOMPANY FIELD NOTES

SHEET 2 OF 2

LINE TABLE		
LINE	BEARING	LENGTH
L1	N77°22'55"W	138.54'
L2	N19°23'27"E	41.54'
L3	N42°04'55"W	58.26'
L4	N40°44'31"W	52.55'
L5	N32°40'25"W	224.97'
L6	N37°34'57"W	91.05'
L7	N48°51'32"W	248.75'
L8	S85°54'44"W	228.63'
L9	S20°08'36"E	43.10'
L10	S55°33'43"W	244.70'
L11	S12°58'08"W	214.03'
L12	N12°58'08"E	352.72'
L13	N12°55'33"E	300.41'

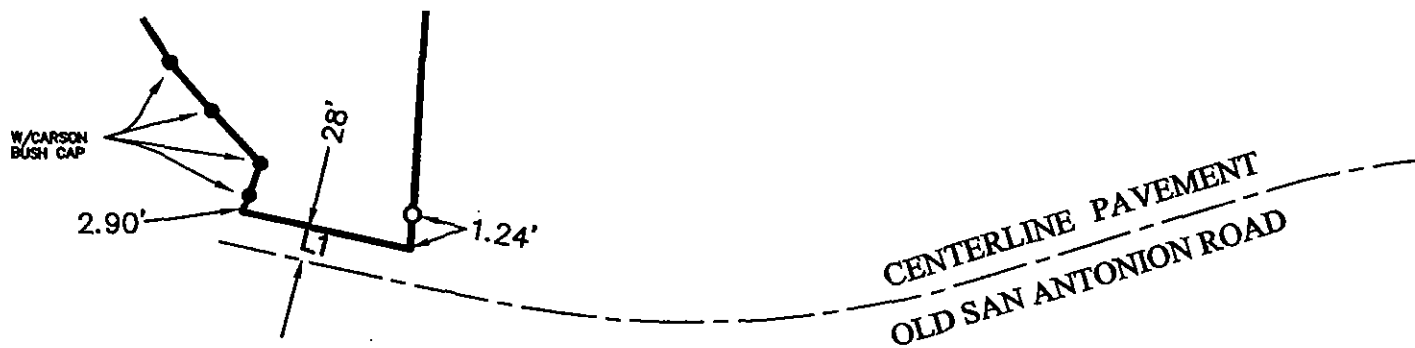

DETAIL
NOT TO SCALE

CA

Cunningham | Allen

Engineers • Surveyors

3103 Bee Cave Road, Suite 202

Austin, Texas 78746-6819

Tel.: (512) 327-2946

Fax: (512) 327-2973

DESCRIPTION

C14-04-0125

DESCRIPTION OF 22.763 ACRES OF LAND SITUATED IN THE S. F. SLAUGHTER LEAGUE SURVEY NO. 1 IN TRAVIS COUNTY, TEXAS, BEING A PORTION OF THAT CERTAIN TRACT OF LAND DESCRIBED IN DEED TO EDWIN TABB HARRELL OF RECORD IN VOLUME 13125, PAGE 203 OF THE REAL PROPERTY RECORDS OF TRAVIS COUNTY, TEXAS; SAID 22.763 ACRES OF LAND BEING MORE PARTICULARLY DESCRIBED BY METES AND BOUNDS AS FOLLOWS:

COMMENCING at a 1/2 inch iron rod found in the east right-of-way line of South First Street (120' R.O.W.), as described in Cause No. 2330 of record in Document No. 2000081379 of the Official Public Records of Travis County, Texas, and in deed to the City of Austin of record in Document No. 1999143398 of the Official Public Records of Travis County, Texas, from which the intersection of the east right-of-way line of South First Street and the approximate centerline of Slaughter Creek bears S21°20'02"W a distance of 96 feet;

THENCE with the east right-of-way line of South First Street N21°20'02"E a distance of 152.78 feet to a 1/2 inch iron rod with aluminum cap set for the southwest corner of the herein described tract and the POINT OF BEGINNING;

THENCE continuing with the east right of way line of said South First Street, the west line of the herein described tract the following three (3) courses:

1. N21°20'02"E a distance of 369.50 feet to a 1/2 inch iron rod found at the beginning of a curve to the left;
2. With the arc of said curve to the left a distance of 889.30 feet, having a radius of 2060.00 feet, a central angle of 24°44'04", and a chord which bears N08°58'39"E a distance of 882.41 feet to a 1/2 inch iron rod with "Harris" cap found;
3. N03°23'56"W a distance of 971.55 feet to a 1/2 inch iron rod with aluminum cap set for the northwest corner of the herein described tract from which a 1/2 inch iron rod with cap found at the beginning of a curve to the left bears N03°23'56"W a distance of 923.92 feet;

THENCE leaving the east right-of-way line of South First Street with the north line of the herein described tract the following two (2) courses:

1. S53°43'58"E a distance of 283.69 feet to a 1/2 inch iron rod with aluminum cap set;
2. S88°14'58"E a distance of 437.26 feet to a 1/2 inch iron rod with aluminum cap set for the most northerly northeast corner of the herein described tract;

THENCE with the east line of the herein described tract the following four (4) courses:

1. S13°13'17"E a distance of 83.26 feet to a 1/2 inch iron rod with aluminum cap set;
2. S37°24'55"W a distance of 277.94 feet to a 1/2 inch iron rod with aluminum cap set;
3. S05°18'17"W a distance of 429.00 feet to a 1/2 inch iron rod with aluminum cap set;
4. S32°19'57"E a distance of 552.11 feet to a 1/2 inch iron rod with aluminum cap set for the most easterly southeast corner of the herein described tract;

EXHIBIT C

THENCE with the south line of the herein described tract the following two (2) courses:


1. S46°56'14"W a distance of 1128.23 feet to a ½ inch iron rod with aluminum cap set;
2. S76°34'45"W a distance of 166.35 feet to the POINT OF BEGINNING containing 22.763 acres within these metes and bounds.

Reference is herein made to the sketch accompanying this metes and bounds description


Bearing basis: Grid North, Texas State Plane Coordinate System NAD83 (CORS) Central Zone.

I hereby certify that this description was prepared from a survey made on the ground under my supervision.

CUNNINGHAM-ALLEN, INC.

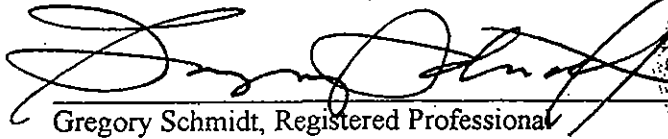

Gregory Schmidt, Registered Professional
Land Surveyor No. 4437
July 8, 2004

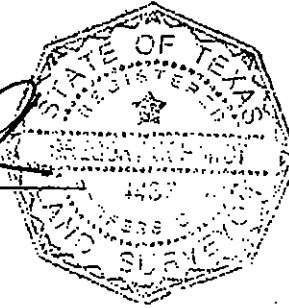

SCALE 1" = 300'

CITY OF AUSTIN
CAUSE NO. 2330
DOC. NO. 2000081379
O.P.R.T.C.

EDWIN TABB HARRELL
VOLUME 13125, PAGE 203
R.P.R.T.C.

EDWIN TABB HARRELL
VOLUME 13125, PAGE 203
R.P.R.T.C.

EDWIN TABB HARRELL
VOLUME 13125, PAGE 203
R.P.R.T.C.

22.763 ACRES

LEGEND

- 1/2" IRON ROD WITH ALUMINUM CAP SET
- 1/2" IRON ROD FOUND (UNLESS STATED)
- C.C.R.T.C. COMMISSIONERS COURT RECORDS OF TRAVIS COUNTY
- D.R.T.C. DEED RECORDS OF TRAVIS COUNTY
- R.P.R.T.C. REAL PROPERTY RECORDS OF TRAVIS COUNTY
- O.P.R.T.C. OFFICIAL PUBLIC RECORDS OF TRAVIS COUNTY
- P.O.B. POINT OF BEGINNING

CITY OF AUSTIN
RIGHT OF ENTRY AND
POSSESSION
DOC. NO. 1999143398
O.P.R.T.C.

7.5' ELECTRIC AND TELEPHONE
EASEMENT
CITY OF AUSTIN
VOL. 9154, PG. 396
D.R.T.C.

30' ACCESS ROADWAY EASEMENT
VOL. 10797, PG. 1253
R.P.R.T.C.

30' ACCESS ROADWAY EASEMENT
VOL. 10797, PG. 1242
R.P.R.T.C.

30' ACCESS ROADWAY EASEMENT
VOL. 10797, PG. 1253
R.P.R.T.C.

30' ACCESS ROADWAY EASEMENT
VOL. 10797, PG. 1242
R.P.R.T.C.

7.5' ELECTRIC AND
TELEPHONE EASEMENT
CITY OF AUSTIN
VOL. 9154, PG. 396
D.R.T.C.

APPROXIMATE LOCATION
RIGHT OF ENTRY AND
POSSESSION DOC. NO.
2000039035 O.P.R.T.C.

MICHAEL R. AULICK AND
REBECCA ANN McGAUGHY
DOC. NO. 2003100496
O.P.R.T.C.


20' WASTEWATER EASEMENT
VOL. 11981, PG. 115
R.P.R.T.C.
VOL. 11403, PG. 31
R.P.R.T.C.

TEMPORARY
CONSTRUCTION
EASEMENT
VOL. 11403, PG. 31
R.P.R.T.C.

EDWIN TABB HARRELL
VOLUME 13125, PAGE 203
R.P.R.T.C.
WALTER & ELIZABETH MILL
VOL. 1442, PG. 2 D.R.T.C.

SURVEYED BY:

GREGORY SCHMIDT
REG. PROF. LAND SURVEYOR
NO. 4437
DATE: 7/8/04

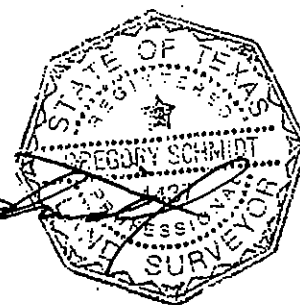

LINE TABLE		
LINE	BEARING	LENGTH
L1	S21°20'02"W	96
L2	N21°20'02"E	152.78
L3	N03°23'56"W	923.92
L4	S13°13'17"E	83.26
L5	S76°34'45"W	166.35

CURVE TABLE					
CURVE	LENGTH	RADIUS	DELTA	CHORD BEARING	CHORD LENGTH
C1	889.30	2060.00	24°44'04"	N08°58'39"E	882.41

APPROXIMATE CENTERLINE
OF SLAUGHTER CREEK

3103 Bee Cave Road, Suite 202

Austin, Texas 78746-6819

Tel.: (512) 327-2946

Fax: (512) 327-2973

CA
Cunningham | Allen
Engineers • Surveyors

C14-04-0126

DESCRIPTION

DESCRIPTION OF 13.886 ACRES OF LAND SITUATED IN THE S. F. SLAUGHTER LEAGUE SURVEY NO. 1 AND THE SANTIAGO DEL VALLE GRANT IN TRAVIS COUNTY, TEXAS, BEING A PORTION OF THAT CERTAIN TRACT OF LAND DESCRIBED IN DEED TO EDWIN TABB HARRELL OF RECORD IN VOLUME 13125, PAGE 203 OF THE REAL PROPERTY RECORDS OF TRAVIS COUNTY, TEXAS; SAID 13.886 ACRES OF LAND BEING MORE PARTICULARLY DESCRIBED BY METES AND BOUNDS AS FOLLOWS:

BEGINNING at a 1/2 inch iron rod with aluminum cap set in the occupied north line of Old San Antonio Road in the west right-of-way line of Interstate Highway No. 35 (300' R.O.W.), for the easternmost southeast corner of the herein described tract, same being the southwest corner of that certain tract of land described in Condemnation No. 145 to the State of Texas, of record in Volume 1, Page 212 of the Commissioners Court Records of Travis County, Texas, from which a fence post of an old barbed wire fence bears N72°13'23"W a distance of 1.37 feet;

THENCE with the west right-of-way line of Interstate Highway No. 35, S35°19'42"W a distance of 58.60 feet to a point for the southernmost southeast corner of the herein described tract, from which a 1/2 inch iron rod for an angle point in the west right-of-way line of Interstate Highway No. 35, and the east line of said Harrell tract, same being the northwest corner of that certain tract of land described in right-of-way deed to the State of Texas of record in Volume 1636, Page 374 of the Deed Records of Travis County, Texas, bears S35°19'42"W a distance of 72.41 feet;

THENCE over and across said Harrell tract with a line 28 feet north and parallel with the centerline of pavement of Old San Antonio Road, the following four (4) courses:

1. With the arc of a curve to the left an arc distance of 193.87 feet, having a radius of 603.00 feet, a central angle of 18°25'16", and a chord which bears S81°51'24"W a distance of 193.04 feet to a point;
2. S72°38'46"W a distance of 256.19 feet to a point at the beginning of a curve to the right;
3. With the arc of said curve to the right a distance of 377.68 feet, having a radius of 722.00 feet, a central angle of 29°58'19", and a chord which bears S87°37'56"W a distance of 373.39 feet to a point;
4. N77°22'55"W a distance of 70.73 feet to a point for the southwest corner of the herein described tract;

THENCE continuing over and across said Harrell tract N03°19'41"E at a distance of 1.24 feet passing a 1/2 inch iron rod with cap set in said barbed wire fence line, in all a total distance of 628.84 feet to a 1/2 inch iron rod with aluminum cap set for the northwest corner of the herein described tract;

EXHIBIT D

THENCE N85°20'34"E a distance of 1006.93 feet to a 1/2 inch iron rod with aluminum cap set in the west right-of-way line of Interstate Highway No. 35 and the west line of said Condemnation No. 145 for the northeast corner of the herein described tract from which a 1/2 inch iron rod with "Chaparral" cap found in the west right-of-way line of Interstate Highway No. 35 bears N12°58'08"E a distance of 433.28 feet;


THENCE with the west right of way line of said Interstate Highway No. 35, the west line of said Condemnation No. 145 and with the east line of the herein described tract, S12°58'08"W passing at a distance of 214.03 feet a 5/8 inch iron rod found (TxDot Station 1310+00, 150' Rt.), in all a total distance of 572.59 feet to the POINT OF BEGINNING containing 13.886 acres within these metes and bounds.


Reference is herein made to the sketch accompanying this metes and bounds description

Bearing basis: Grid North, Texas State Plane Coordinate System NAD83 (CORS) Central Zone.

I hereby certify that this description was prepared from a survey made on the ground under my supervision.

CUNNINGHAM-ALLEN, INC.

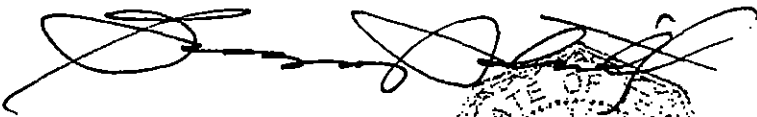
Gregory Schmidt, Registered Professional
Land Surveyor No. 4437
Date: 9/17/04

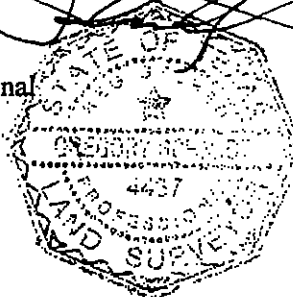

SKETCH TO ACCOMPANY FIELD NOTES

SHEET 1 OF 1

SCALE 1" = 200'

EDWIN TABB HARRELL
VOLUME 13125, PAGE 203
R.P.R.T.C.

7.5' ELECTRIC AND
TELEPHONE EASEMENT
CITY OF AUSTIN
VOL. 9154, PG. 398
D.R.T.C.

10' ELECTRIC AND
TELEPHONE EASEMENT
CITY OF AUSTIN
VOL. 2179, PG. 263
D.R.T.C.

RIGHT OF ENTRY AND POSSESSION
DOC. NO. 1999143397 O.P.R.T.C.
0' TEMPORARY WORK SPACE EASEMENT
CITY OF AUSTIN
EXHIBIT F
DOC. NO. 2000081378 O.P.R.T.C.

S.F. SLAUGHTER LEAGUE NO. 1
APPROXIMATE SURVEY LINE
SANTIAGO DEL VALLE GRANT

WATER & WASTEWATER
EASEMENT
VOL. 10011, PG. 659
R.P.R.T.C.

30' ACCESS ROADWAY
EASEMENT
VOL. 10797, PG. 1242
R.P.R.T.C.

30' ACCESS ROADWAY
EASEMENT
VOL. 10797, PG. 1253
R.P.R.T.C.

EDWIN TABB HARRELL
VOLUME 13125, PAGE 203
R.P.R.T.C.

13.886 ACRES

WATER EASEMENT
CITY OF AUSTIN
VOL. 4908, PG. 1849
D.R.T.C.

RIGHT OF ENTRY AND POSSESSION
DOC. NO. 1999143397 O.P.R.T.C.
15' WASTEWATER EASEMENT
CITY OF AUSTIN
EXHIBIT B
DOC. NO. 2000081378
O.P.R.T.C.

W/CHAPARRAL
CAP

20' TELEPHONE EASEMENT
SOUTHWESTERN BELL
TELEPHONE COMPANY
VOL. 4725, PG. 1567
D.R.T.C.

MRS. E.R. HARRELL
CONDEMNATION NO. 145
VOL. 1, PG. 212 C.C.R.T.C.

INTERSTATE HIGHWAY 35

DOT STATION
1310+00
150' RT.

N85°20'34"E
1006.93'

RIGHT OF ENTRY & POSSESSION
DOC. NO. 1999143397 O.P.R.T.C.
TEMPORARY WORK SPACE EASEMENT
CITY OF AUSTIN
EXHIBIT E
DOC. NO. 2000081378 O.P.R.T.C.

OLD BARBEDWIRE
FENCE

S72°38'46"W
256.19'

CENTERLINE
OLD SAN ANTONIO ROAD

RIGHT-OF-WAY DEED
STATE OF TEXAS
VOL. 1838, PG. 374 D.R.T.C.

WATER EASE
P.O.B.
N72°13'25"E
1.37'

LEGEND

✕
F.P.

BARBED WIRE FENCE
FENCE POST

●

1/2" IRON ROD FOUND (UNLESS STATED)

C.C.R.T.C.

COMMISSIONERS COURT RECORDS OF TRAVIS COUNTY

D.R.T.C.

DEED RECORDS OF TRAVIS COUNTY

R.P.R.T.C.

REAL PROPERTY RECORDS OF TRAVIS COUNTY

O.P.R.T.C.

OFFICIAL PUBLIC RECORDS OF TRAVIS COUNTY

P.O.B.

POINT OF BEGINNING

SURVEYED BY

GREGORY SCHMIDT
REG. PROF. LAND SURVEYOR
NO. 4437
DATE: 9/17/04

CURVE TABLE						
CURVE	LENGTH	RADIUS	DELTA	TANGENT	CHORD	CH-BEARING
C1	193.87	603.00	18°25'18"	97.78	193.04	S81°31'24"W
C2	377.68	722.00	29°58'19"	193.27	373.39	S87°37'56"W

LINE TABLE		
LINE	BEARING	LENGTH
L1	S35°19'42"W	58.60'
L2	N77°22'55"W	70.73'
L3	S35°19'42"W	72.41'

CA

3103 Bee Cave Road, Suite 202

Austin, Texas 78746-6819

Tel.: (512) 327-2946

Fax: (512) 327-2973

Cunningham | Allen

Engineers • Surveyors

© COPYRIGHT 2004 CUNNINGHAM-ALLEN, INC.

CLIENT: -
DATE: 9/16/04

CREW: DED/IP

OFFICE: CG, BW
F.B.: -

PROJ #: 277.1101
FILE NAME: REVISED ZONING AREA 4

After Recording, Please Return to:
City of Austin
Department of Law
P. O. Box 1088
Austin, Texas 78767
Attention: Diana Minter, Legal Assistant

FILED AND RECORDED

OFFICIAL PUBLIC RECORDS



2004 Dec 10 01:05 PM 2004229283

GONZALES \$50.00

DANA DEBEAUVOIR COUNTY CLERK

TRAVIS COUNTY TEXAS

Recorders Memorandum-At the time of recordation this instrument was found to be inadequate for the best reproduction, because of illegibility, carbon or photocopy, discolored paper, etc. All blockouts, additions and changes were present at the time the instrument was filed and recorded.