

TRAFFIC CONTROL PLAN

PREPARED FOR THE

2012 UNITED STATES GRAND PRIX

PREPARED BY




PREPARED FOR



DAVID SWEAZY, VICE PRESIDENT, OPERATIONS
301 CONGRESS AVENUE, SUITE 220
AUSTIN, TX 78701

(512) 536-1458 DAVID.SWEAZY@CIRCUITOFTHEAMERICAS.COM

PLAN DEVELOPED: MAY 25, 2012
VICINITY MAP - NOT TO SCALE

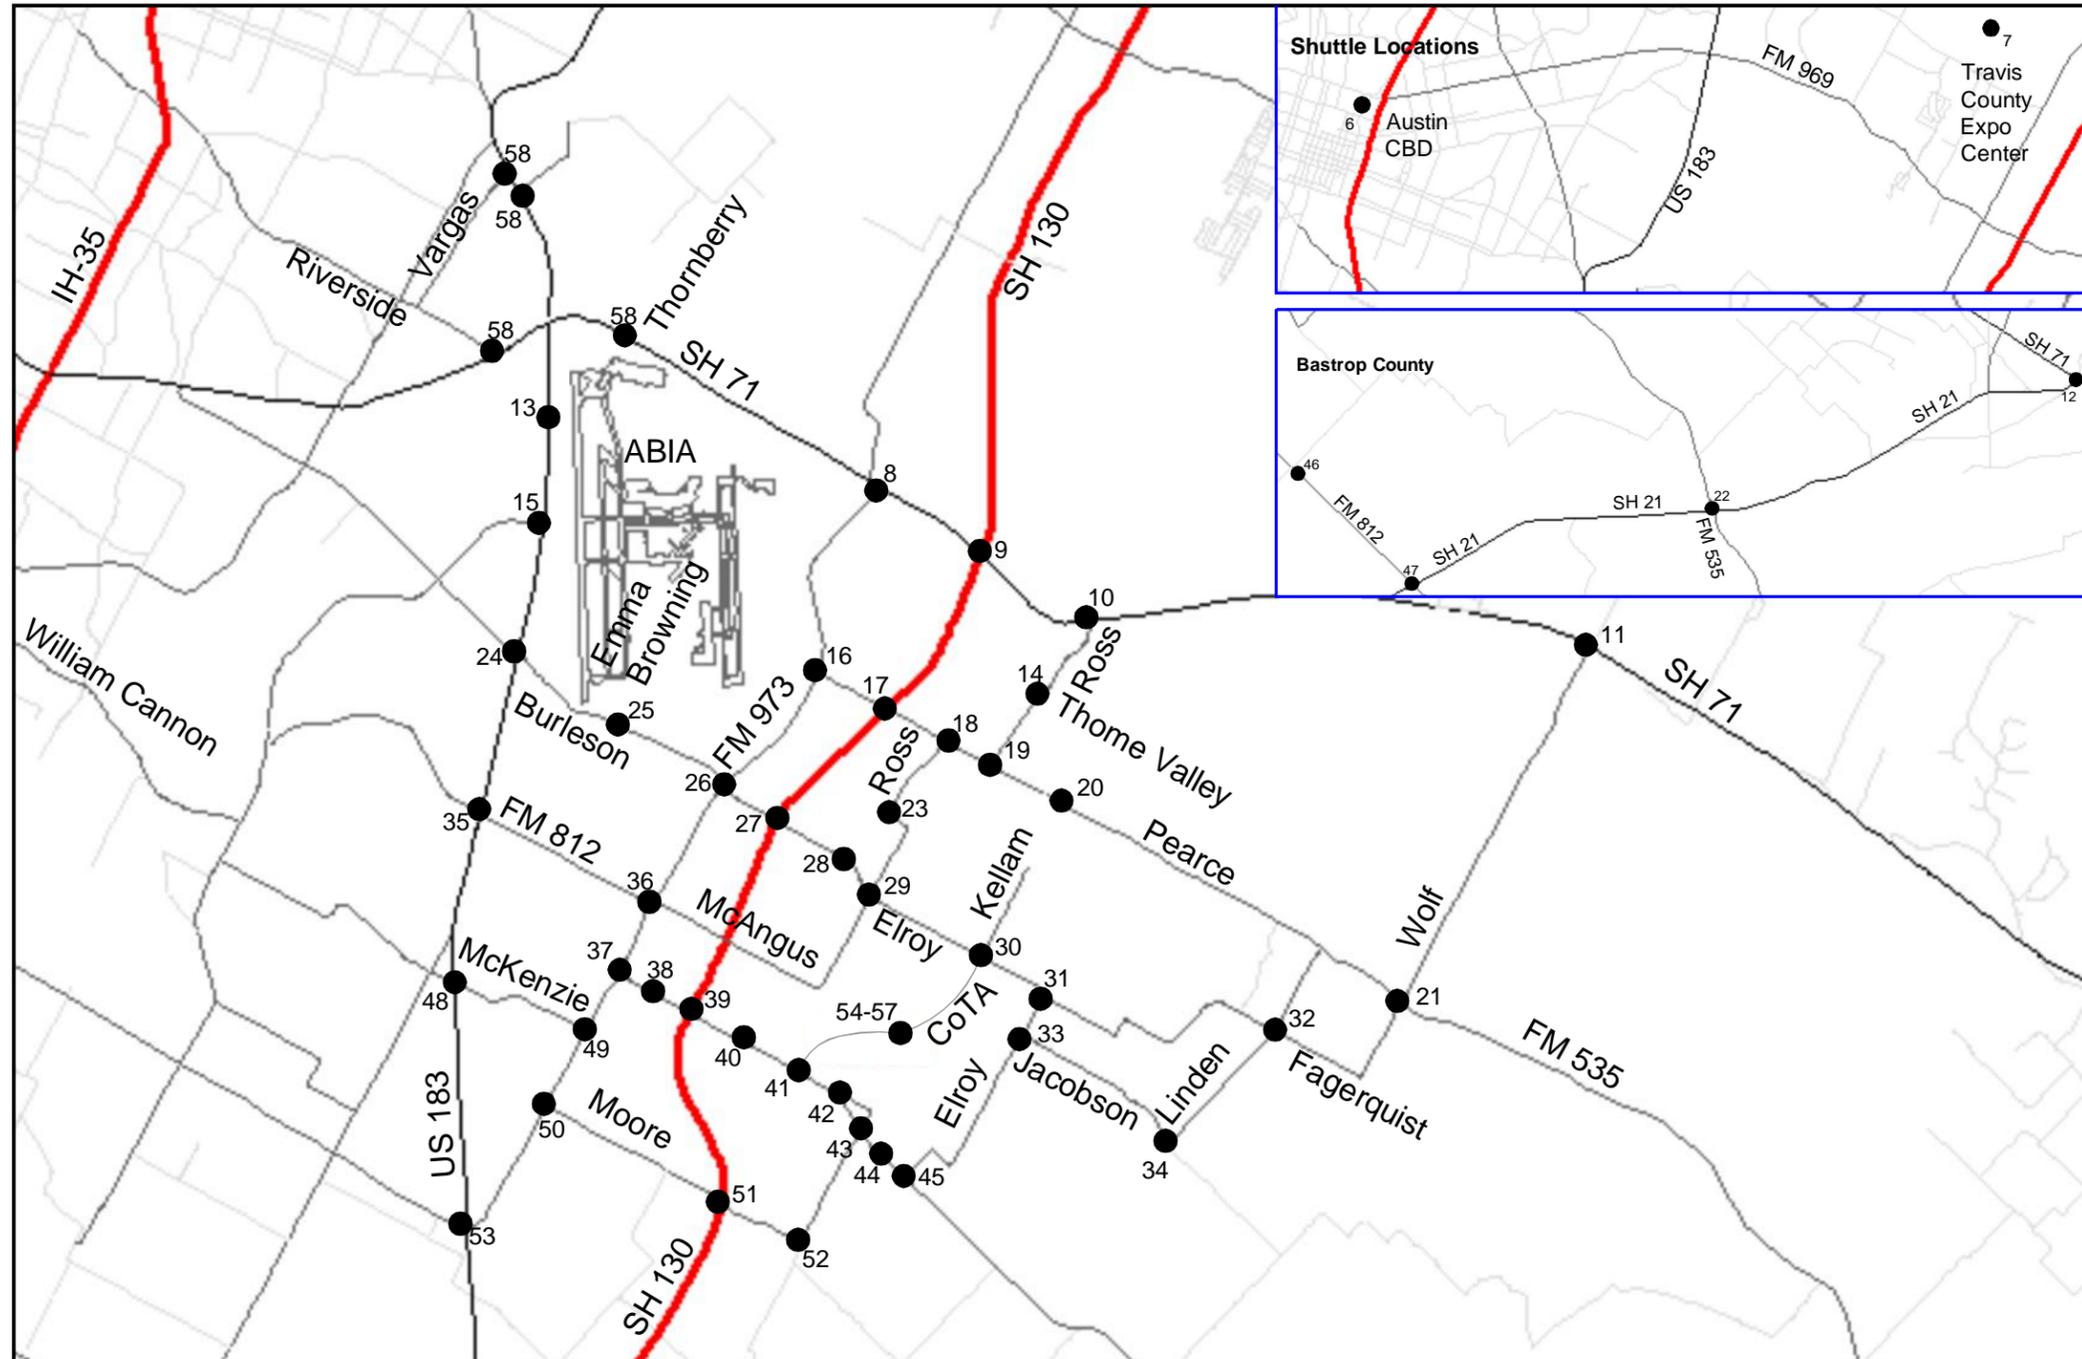

INDEX OF SHEETS

- 1 Contact Info and General Notes
- 2 PLACEHOLDER (for potential future use)
- 3 Summary of Quantities
- 4A Pre-Event Schematic - With Kellam
- 4B Pre-Event Schematic - Without Kellam
- 5A Post-Event Schematic - With Kellam
- 5B Post-Event Schematic - Without Kellam
- 6 Downtown Shuttle Route
- 7 Expo Center Shuttle Route
- 8 SH 71 & FM 973
- 9 SH 71 & SH 130
- 10 SH 71 & Ross Road
- 11 SH 71 & Wolf Lane
- 12 SH 71 & SH 21
- 13 US 183 & Metropolis Drive
- 14 Ross Road & Thome Valley Drive
- 15 US 183 & McKinney Falls Parkway
- 16 FM 973 & Pearce Lane
- 17 SH 130 & Pearce Lane
- 18 Pearce Lane & Ross Road (W)
- 19 Pearce Lane & Ross Road (E)
- 20 Pearce Lane & Kellam Road
- 21 Pearce Lane & Wolf Lane
- 22 SH 21 & FM 535
- 23 Ross Road & Heine Farm Road
- 24 US 183 & Burleson Road
- 25 Burleson Road & Emma Browning Avenue
- 26 FM 973 & Elroy Road
- 27 SH 130 & Elroy Road
- 28 Elroy Road & Ross Road
- 29 Elroy Road & McAngus Road
- 30 Elroy Road & CoTA Boulevard/Kellam Road
- 31 Elroy Road & Fagerquist Road
- 32 Fagerquist Road & Linden Road
- 33 Elroy Road & Jacobson Road
- 34 Linden Road & Jacobson Road
- 35 US 183 & FM 812
- 36 FM 973 N & FM 812/McAngus Road
- 37 FM 973 S & FM 812
- 38 FM 812 Roadway Typical Section
- 39 FM 812 & SH 130
- 40 FM 812 Roadway Typical Section
- 41 FM 812 & CoTA Boulevard
- 42 FM 812 & Piland Triangle (W)
- 43 FM 812 & Piland Triangle (E)
- 44 FM 812 Roadway Typical Section
- 45 FM 812 & Elroy Road
- 46 FM 812 Roadway Typical Section
- 47 SH 21 & FM 812
- 48 US 183 & McKenzie Road
- 49 FM 973 & McKenzie Road
- 50 FM 973 & Moore Road
- 51 SH 130 & Moore Road
- 52 Moore Road & Burkland Farms Road
- 53 US 183 & FM 973
- 54-57 CoTA Boulevard
- 58-61 Interchange Ramps

Detail Sheets

Plotted By: Gibson, Admin. Sheet Set: kha. Layout: Layout1. May 17, 2012. 05:09:25pm. K:\FTW_IPT\069229100\CADD\SHEETS\COVER2.dwg
 This document, together with the concepts and designs presented herein, is intended only for the specific purpose and client for which it was prepared. Reuse of and improper reliance on this document without written authorization and adaptation by Kimley-Horn and Associates, Inc. shall be without liability to Kimley-Horn and Associates, Inc.

Plotted By: Gibson, Adam Sheet Set: Kha Layout: Layout1 May 17, 2012 04:42:58pm K:\FTW_IP\T0\069229100\CADD\SHEETS\Pre-Event\Quantities - Pre.dwg
 This document, together with the concepts and designs presented herein, is an instrument of service, is intended only for the specific purpose and client for which it was prepared. Reuse of and improper reliance on this document without written authorization and adaptation by Kimley-Horn and Associates, Inc. shall be without liability to Kimley-Horn and Associates, Inc.

SUMMARY OF QUANTITIES: PRE-EVENT								
SHEET	LOCATION	OFFICERS	CONES	FLAGS	BARRICADES	SIGNS	PCMS	PANELS
	DOWNTOWN							
	EXPO CENTER							
	SH 71 & FM 973							
	SH 71 & SH 130							
	SH 71 & ROSS ROAD							
	SH 71 & WOLF LANE							
	SH 71 & SH 21							
	US 183 & METROPOLIS DRIVE							
	ROSS ROAD & THOME VALLEY DRIVE							
	US 183 & MCKINNEY FALLS PARKWAY							
	FM 973 & PEARCE LANE							
	SH 130 & PEARCE LANE							
	PEARCE LANE & ROSS ROAD (W)							
	PEARCE LANE & ROSS ROAD (E)							
	PEARCE LANE & KELLAM ROAD							
	PEARCE LANE & WOLF LANE							
	SH 21 & FM 535							
	ROSS ROAD & HEINE FARM ROAD							
	US 183 & BURLESON ROAD							
	BURLESON ROAD & EMMA BROWNING							
	FM 973 & ELROY ROAD							
	SH 130 & ELROY ROAD							
	ELROY ROAD & ROSS ROAD							
	ELROY ROAD & MCANGUS ROAD							
	ELROY ROAD & CoTA BOULEVARD							
	ELROY ROAD & FAGERQUIST ROAD							
	FAGERQUIST ROAD & LINDEN ROAD							
	ELROY ROAD & JACOBSON ROAD							
	JACOBSON ROAD & LINDEN ROAD							
	US 183 & FM 812							
	FM 812 & FM 973 (N)/MCANGUS ROAD							
	FM 812 & FM 973 (S)							
	FM 812 ROADWAY TYPICAL SECTION							
	FM 812 & SH 130							
	FM 812 ROADWAY TYPICAL SECTION							
	FM 812 & CoTA BOULEVARD							
	FM 812 & PILAND TRIANGLE (W)							
	FM 812 & PILAND TRIANGLE (E)							
	FM 812 ROADWAY TYPICAL SECTION							
	FM 812 & ELROY ROAD							
	FM 812 ROADWAY TYPICAL SECTION							
	SH 21 & FM 812							
	US 183 & MCKENZIE ROAD							
	FM 973 & MCKENZIE ROAD							
	FM 973 & MOORE ROAD							
	SH 130 & MOORE ROAD							
	MOORE ROAD & BURKLUND FARMS ROAD							
	US 183 & FM 973							
	CoTA BOULEVARD							
	INTERCHANGE RAMPS							
	TOTALS							


PRE-EVENT TRAFFIC CONTROL PLAN PREPARED FOR CIRCUIT OF THE AMERICAS <small>AUSTIN TEXAS</small>	SUMMARY OF QUANTITIES	KHA PROJECT 069229100 DATE MAY 2012 SCALE AS SHOWN DESIGNED BY ATG DRAWN BY SCB CHECKED BY AWN DATE:	LICENSED PROFESSIONAL LIC PROF 1 STATE LICENSE NUMBER LIC PROF 1 #
 © 2012 KIMLEY-HORN AND ASSOCIATES, INC. 12700 PARK CENTRAL DRIVE, SUITE 1800, DALLAS, TX 75251 PHONE: 972-710-1000 FAX: 972-920-3620 WWW.KIMLEY-HORN.COM TX P-928		No. _____ REVISIONS DATE	

Plotted By: Gibson, Adam Sheet Set: Kha Layout: Layout1 May 17, 2012 04:46:01pm K:\FTW_IP\069229100\CADD\SHEETS\Post-Event\Quantities - Post.dwg
 This document, together with the concepts and designs presented herein, is intended only for the specific purpose and client for which it was prepared. Reuse of and improper reliance on this document without written authorization and adaptation by Kimley-Horn and Associates, Inc. shall be without liability to Kimley-Horn and Associates, Inc.

SUMMARY OF QUANTITIES: POST-EVENT								
SHEET	LOCATION	OFFICERS	CONES	FLAGS	BARRICADES	SIGNS	PCMS	PANELS
	DOWNTOWN							
	EXPO CENTER							
	SH 71 & FM 973							
	SH 71 & SH 130							
	SH 71 & ROSS ROAD							
	SH 71 & WOLF LANE							
	SH 71 & SH 21							
	US 183 & METROPOLIS DRIVE							
	ROSS ROAD & THOME VALLEY DRIVE							
	US 183 & MCKINNEY FALLS PARKWAY							
	FM 973 & PEARCE LANE							
	SH 130 & PEARCE LANE							
	PEARCE LANE & ROSS ROAD (W)							
	PEARCE LANE & ROSS ROAD (E)							
	PEARCE LANE & KELLAM ROAD							
	PEARCE LANE & WOLF LANE							
	SH 21 & FM 535							
	ROSS ROAD & HEINE FARM ROAD							
	US 183 & BURLESON ROAD							
	BURLESON ROAD & EMMA BROWNING							
	FM 973 & ELROY ROAD							
	SH 130 & ELROY ROAD							
	ELROY ROAD & ROSS ROAD							
	ELROY ROAD & MCANGUS ROAD							
	ELROY ROAD & CoTA BOULEVARD							
	ELROY ROAD & FAGERQUIST ROAD							
	FAGERQUIST ROAD & LINDEN ROAD							
	ELROY ROAD & JACOBSON ROAD							
	JACOBSON ROAD & LINDEN ROAD							
	US 183 & FM 812							
	FM 812 & FM 973 (N)/MCANGUS ROAD							
	FM 812 & FM 973 (S)							
	FM 812 ROADWAY TYPICAL SECTION							
	FM 812 & SH 130							
	FM 812 ROADWAY TYPICAL SECTION							
	FM 812 & CoTA BOULEVARD							
	FM 812 & PILAND TRIANGLE (W)							
	FM 812 & PILAND TRIANGLE (E)							
	FM 812 ROADWAY TYPICAL SECTION							
	FM 812 & ELROY ROAD							
	FM 812 ROADWAY TYPICAL SECTION							
	SH 21 & FM 812							
	US 183 & MCKENZIE ROAD							
	FM 973 & MCKENZIE ROAD							
	FM 973 & MOORE ROAD							
	SH 130 & MOORE ROAD							
	MOORE ROAD & BURKLUND FARMS ROAD							
	US 183 & FM 973							
	CoTA BOULEVARD							
	INTERCHANGE RAMPS							
	TOTALS							

POST-EVENT TRAFFIC CONTROL PLAN PREPARED FOR CIRCUIT OF THE AMERICAS™ <small>AUSTIN TEXAS</small>	SUMMARY OF QUANTITIES	KHA PROJECT 069229100 DATE MAY 2012 SCALE AS SHOWN DESIGNED BY ATG DRAWN BY SCB CHECKED BY AWN DATE:	LICENSED PROFESSIONAL LIC PROF 1 STATE LICENSE NUMBER LIC PROF 1 #
 © 2012 KIMLEY-HORN AND ASSOCIATES, INC. 12700 PARK CENTRAL DRIVE, SUITE 1800, DALLAS, TX 75251 PHONE: 972.710.1000 FAX: 972.710.9228 WWW.KIMLEY-HORN.COM TX P-928		No. _____ REVISIONS DATE	BY

Plotted By: Gibbon, Adam. Sheet Set: KHA_Layout: Pre-1_May 17, 2012_03:25:45pm. K:\FTW_FTID\06922400\CADD\2012_05_15_Conceptual_TMP_Nokellam.dwg
 This document, together with the concepts and designs presented herein, is intended only for the specific purpose and client for which it was prepared. Reuse of and improper reliance on this document without written authorization and adaptation by Kimley-Horn and Associates, Inc. shall be without liability to Kimley-Horn and Associates, Inc.

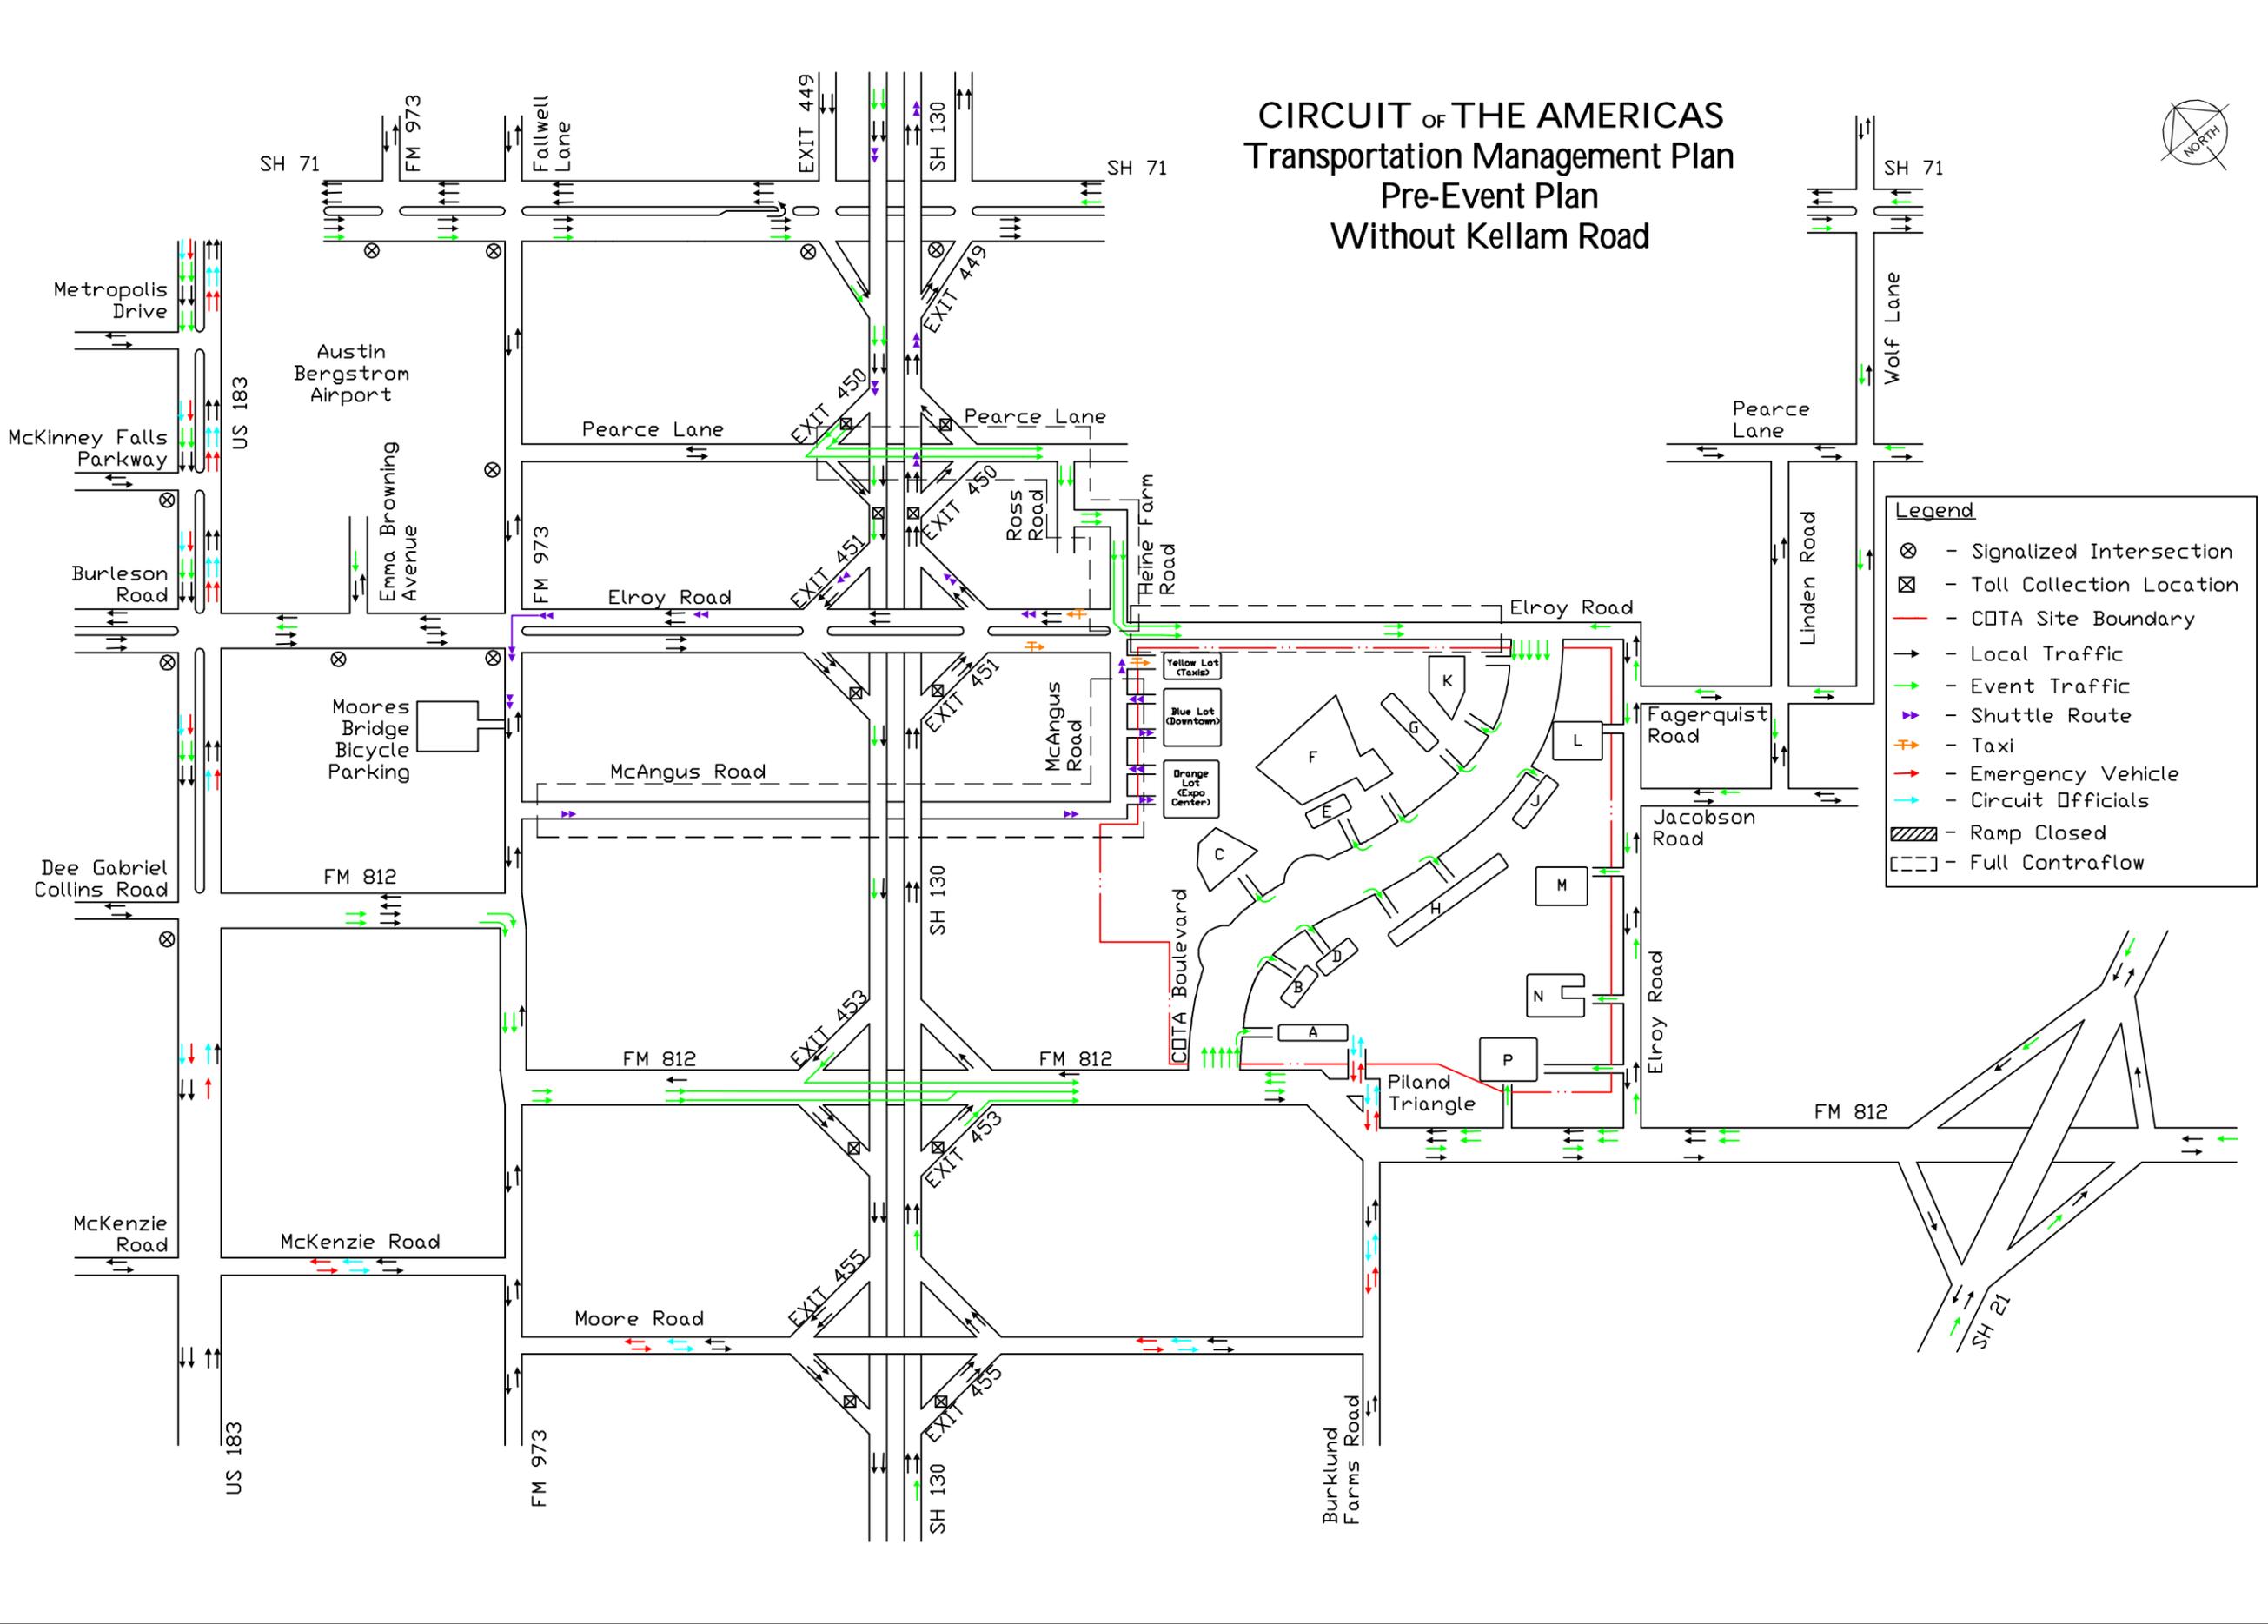


CIRCUIT OF THE AMERICAS Transportation Management Plan Pre-Event Plan Without Kellam Road

Legend

- ⊗ - Signalized Intersection
- ⊠ - Toll Collection Location
- - - COTA Site Boundary
- - Local Traffic
- - Event Traffic
- - Shuttle Route
- - Taxi
- - Emergency Vehicle
- - Circuit Officials
- ▨ - Ramp Closed
- ⋯ - Full Contraflow

PRE-EVENT TRAFFIC CONTROL PLAN PREPARED FOR CIRCUIT OF THE AMERICAS AUSTIN TEXAS	PRE-EVENT SCHEMATIC WITHOUT KELLAM ROAD	LICENSED PROFESSIONAL LIC PROF 1 STATE LICENSE NUMBER LIC PROF 1 #	KHA PROJECT 069229100 DATE MAY 2012 SCALE AS SHOWN DESIGNED BY ATG DRAWN BY SCB CHECKED BY AWM	Kimley-Horn and Associates, Inc. © 2012 KIMLEY-HORN AND ASSOCIATES, INC. 12700 PARK CENTER DRIVE, SUITE 1800, AUSTIN, TX 78751 PHONE: 772-777-9300 FAX: 772-777-9320 WWW.KIMLEY-HORN.COM	REVISIONS No. _____ BY _____ DATE _____
SHEET NUMBER 4B					

Plotted By: Gibbon, Adm. Street Set: kha_Layout: Post_1_May 17, 2012 03:27:58pm K:\ETW_TPT\069229100\CADD\2012_05_15_Conceptual_TMP_Nokellam.dwg
 This document, together with the concepts and designs presented herein, is intended only for the specific purpose and client for which it was prepared. Reuse of and improper reliance on this document without written authorization and adaptation by Kimley-Horn and Associates, Inc. shall be without liability to Kimley-Horn and Associates, Inc.

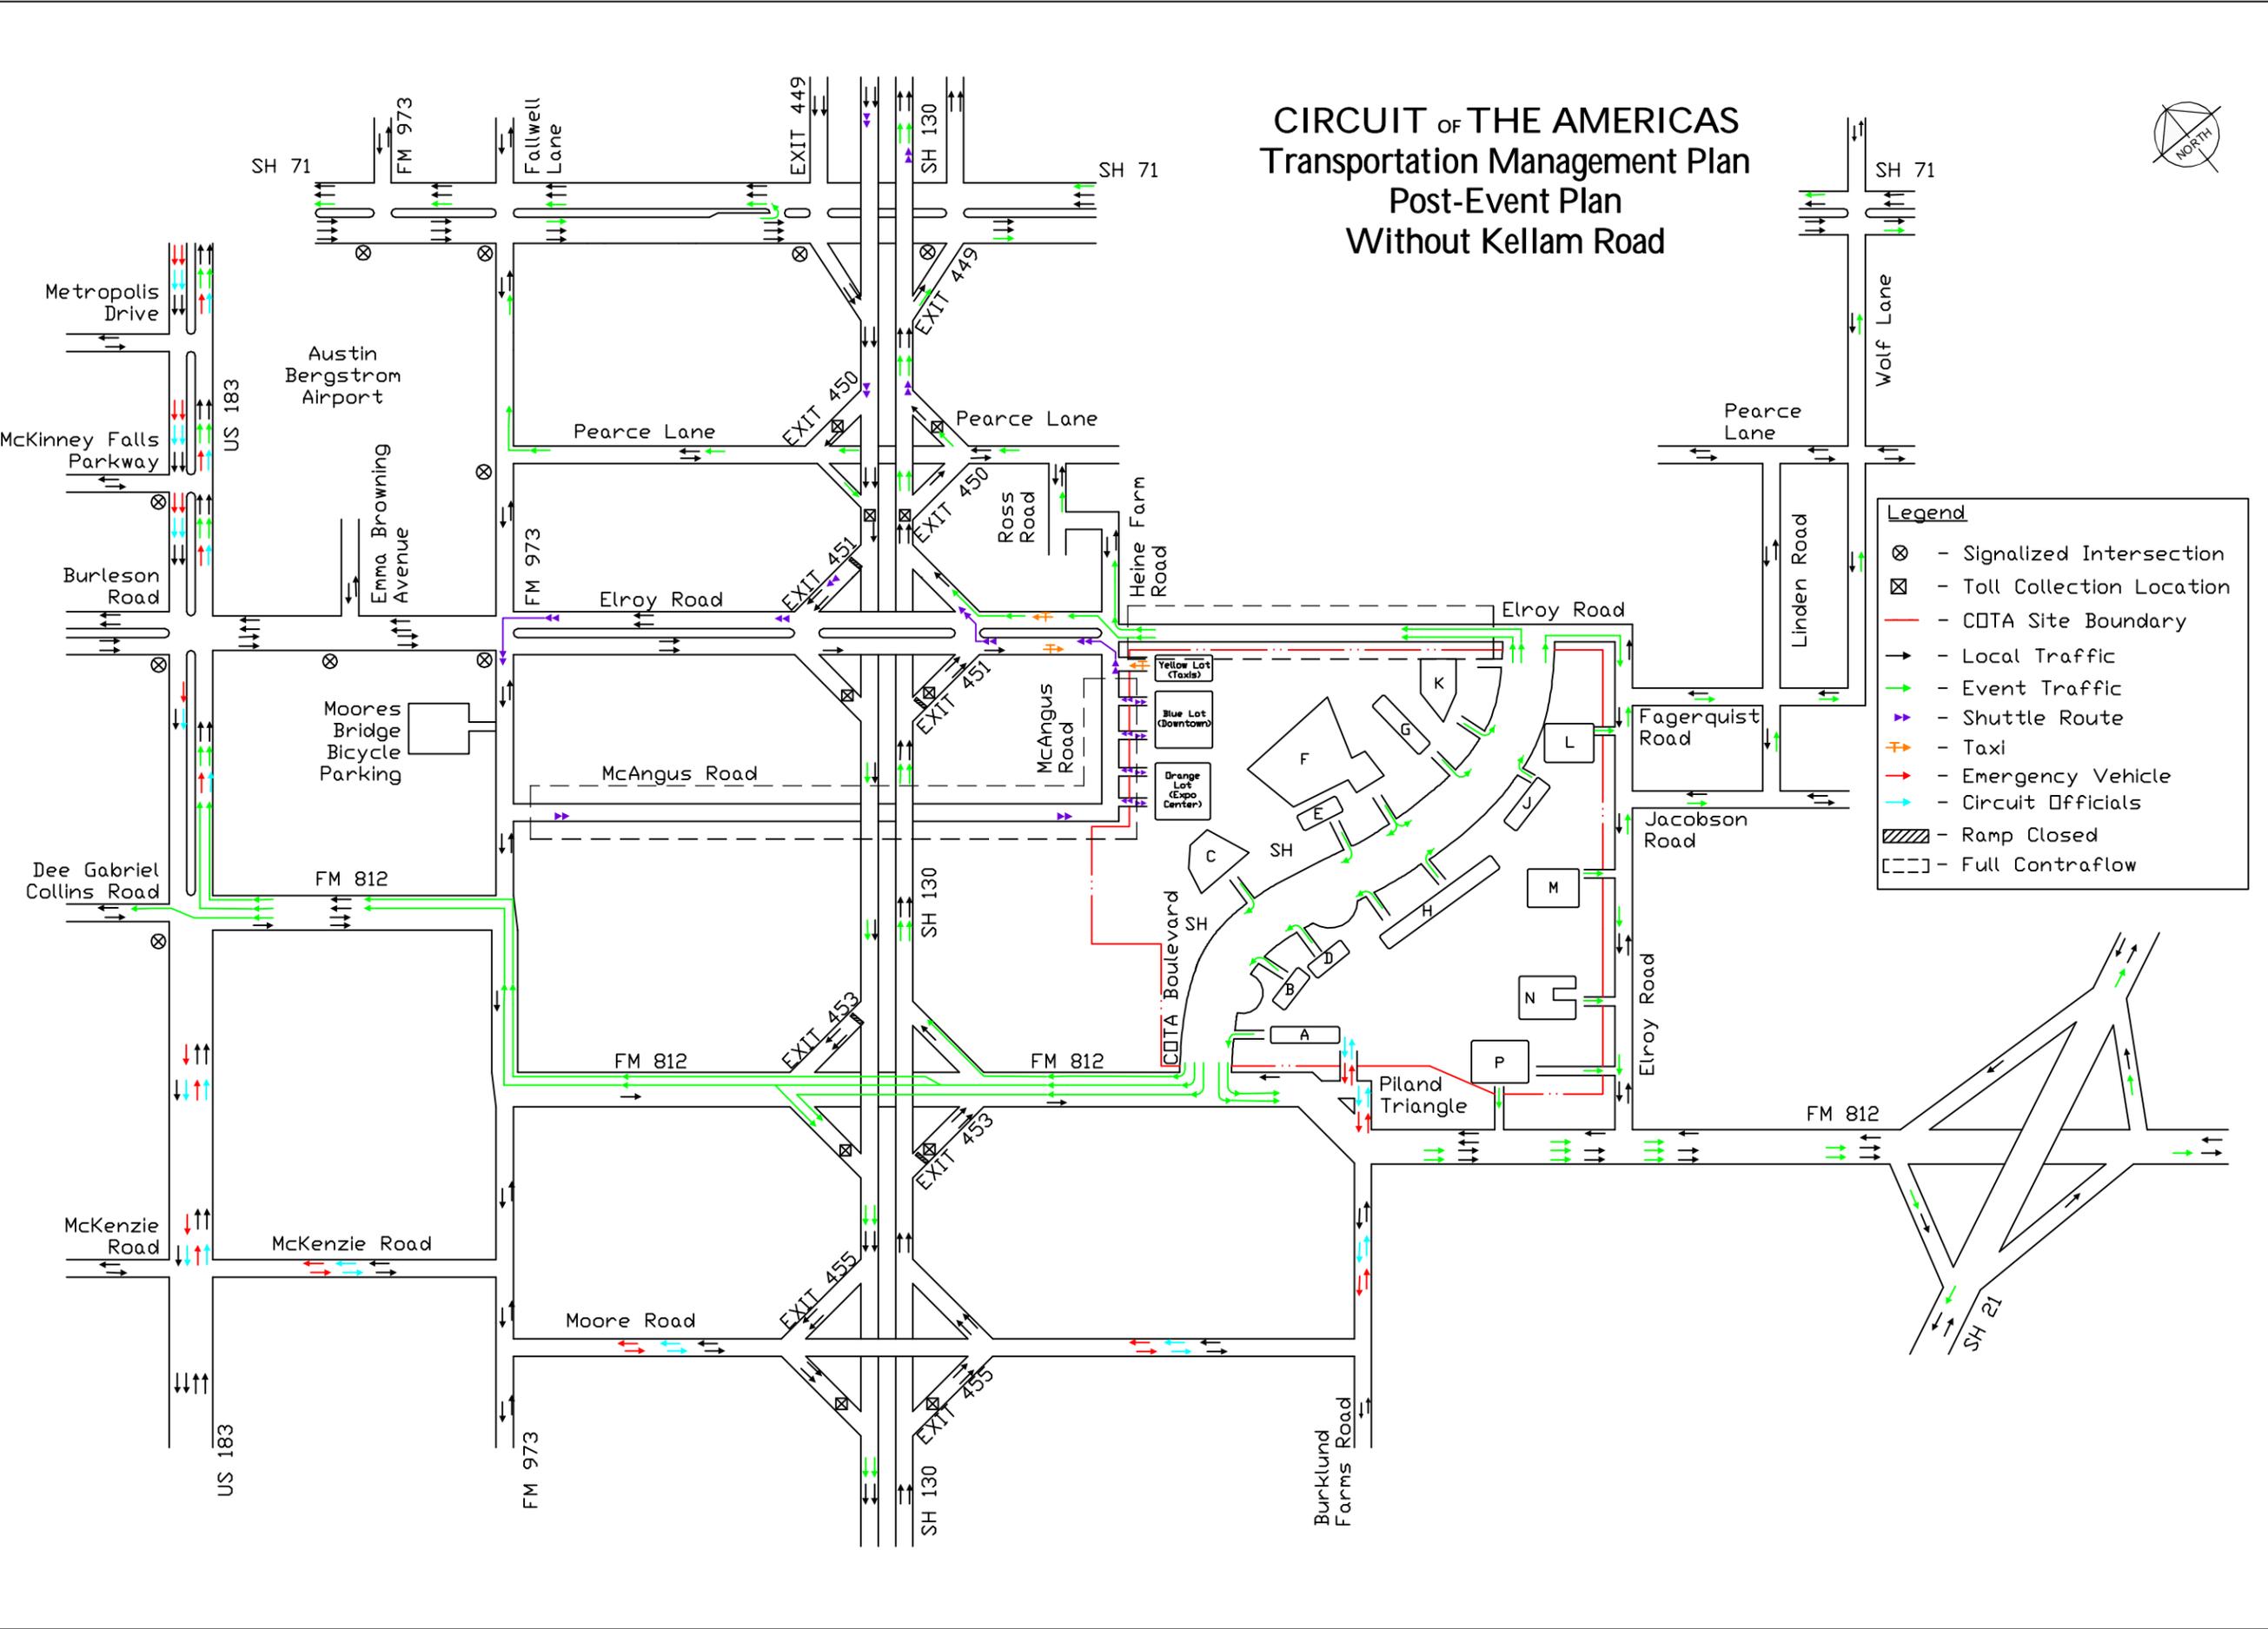

CIRCUIT OF THE AMERICAS Transportation Management Plan Post-Event Plan Without Kellam Road



Legend

- ⊗ - Signalized Intersection
- ⊠ - Toll Collection Location
- (Red) - COTA Site Boundary
- (Black) - Local Traffic
- (Green) - Event Traffic
- (Purple) - Shuttle Route
- (Orange) - Taxi
- (Red) - Emergency Vehicle
- (Blue) - Circuit Officials
- ▨ - Ramp Closed
- (Dashed) - Full Contraflow

POST-EVENT TRAFFIC CONTROL PLAN PREPARED FOR CIRCUIT OF THE AMERICAS	POST-EVENT SCHEMATIC WITHOUT KELLAM ROAD	TEXAS	AUSTIN	5B
KHA PROJECT: 069229100 DATE: MAY 2012 SCALE: AS SHOWN DESIGNED BY: ATG DRAWN BY: SCB CHECKED BY: AWM		LICENSED PROFESSIONAL: LIC PROF 1 STATE LICENSE NUMBER: LIC PROF 1 # CHECKED BY: AWM DATE:		
© 2012 KIMLEY-HORN AND ASSOCIATES, INC. 12700 PARK CENTER DRIVE, SUITE 1800, DALLAS, TX 75251 PHONE: 972-771-7777 FAX: 972-771-9820 WWW.KIMLEY-HORN.COM		REVISIONS No. _____ BY _____ DATE _____		