



SCALE: 1" = 50'

25 50 100




Job No: 154363
June 30, 2016


MATERIALS

- STANDING SEAM ROOF COLOR
AES SPAN COOL DURATECH 5000
PDP COATING
COOL PATCHMENT
 - POLE COLOR -
TCPOWDER TRUANODIZE AAMA 2604
POWDER COATINGS
ANODIZED DK. BRONZE 100110-01992
 - LIMESTONE COLUMN WRAP
SALADO QUARIES
COLOR: AUTUMN
CUT: SONOMA
PATTERN: RANDOM ASHLAR
 - TONGUE IN GROOVE WOOD SUBROOF
NATURAL FINISH
- 


COLONY PARK LOGO

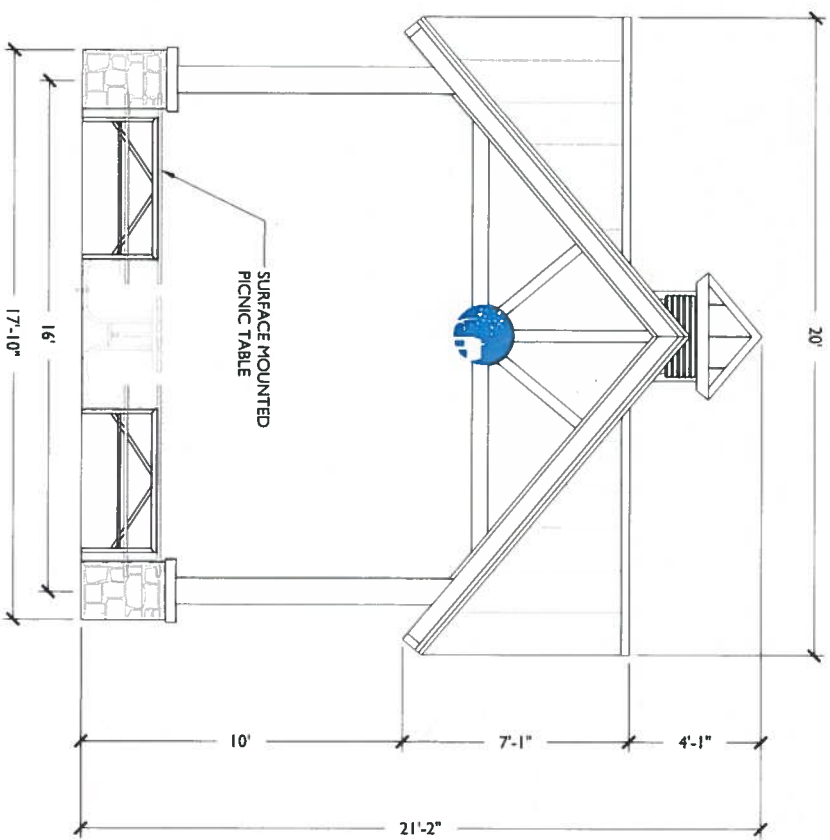

ELEVATION

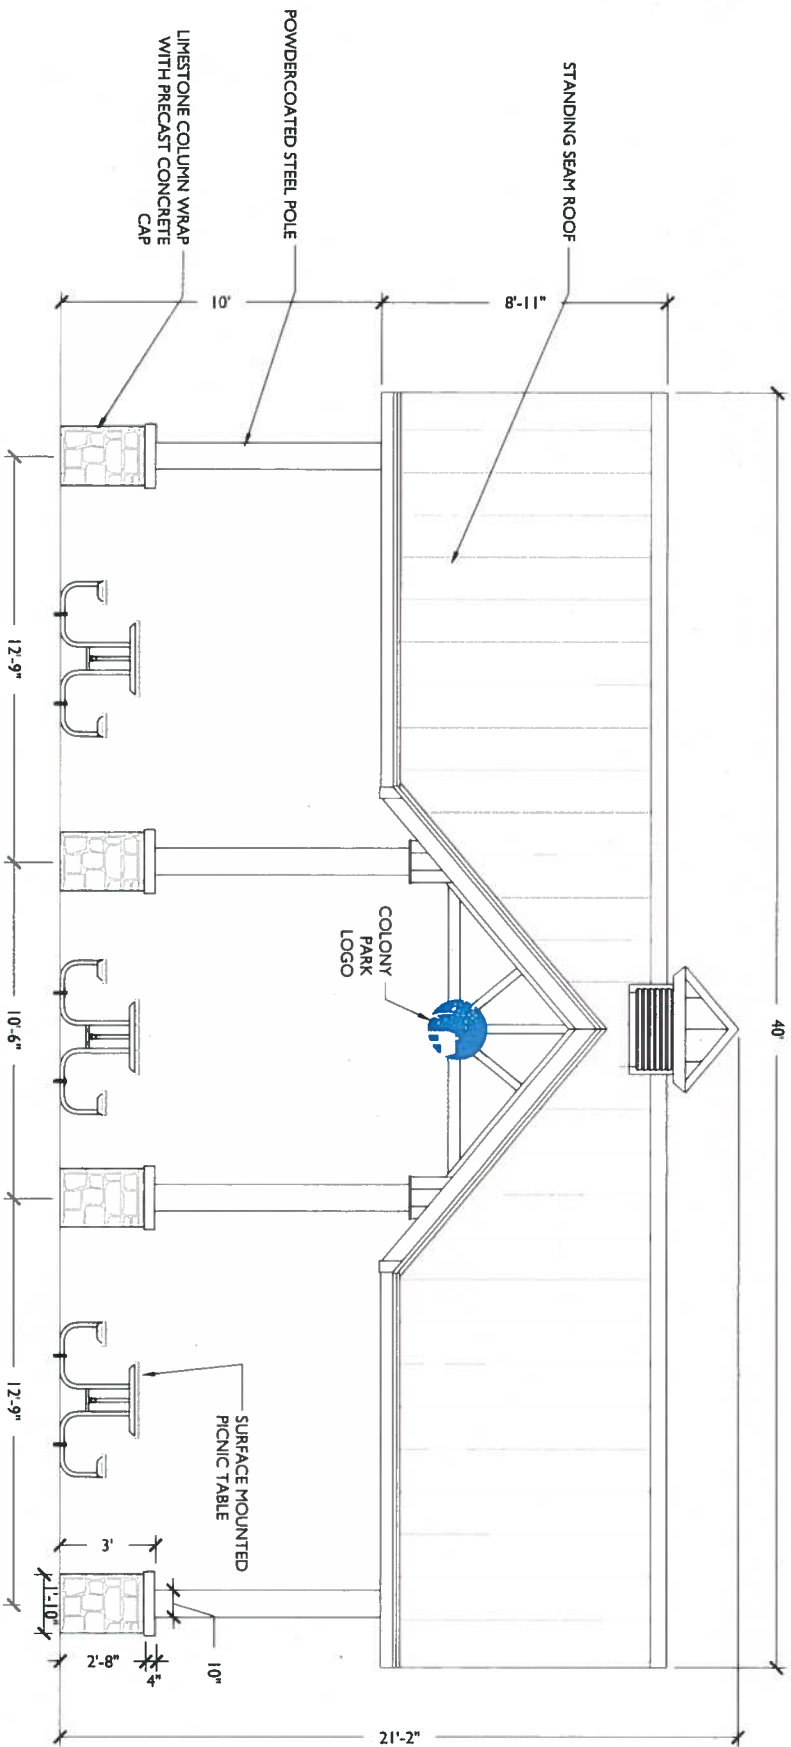

ELEVATION

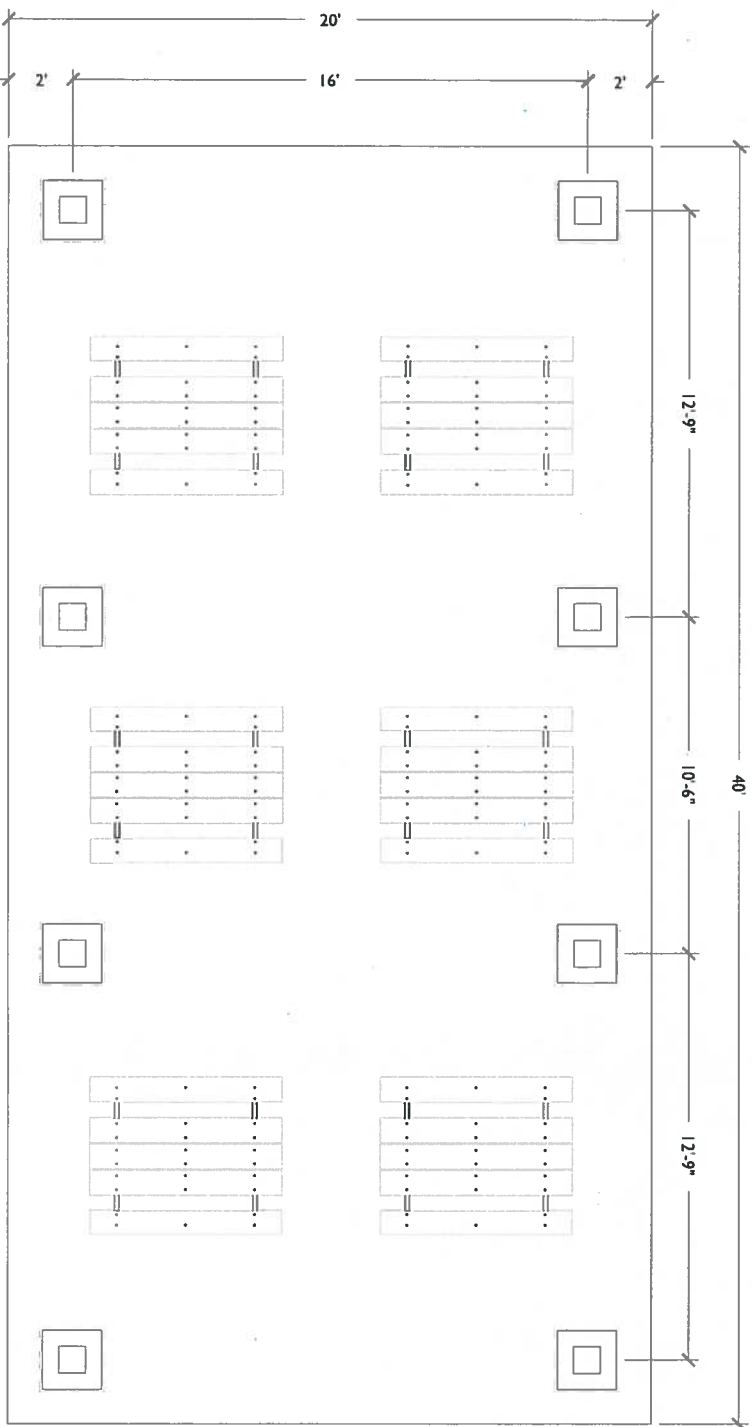

PLAN

MAIN PAVILION

CLASSIC RECREATION: 20' x 40' CUSTOM CAMPION MODEL - CONTACT SITE SOURCE INC.: KIM NEAL, PH. 972.539.4024

SCALE 3/8" = 1'-0"



planning + landscape architecture

713 Congress Avenue, Suite 200
Austin, Texas 78701
(512) 488-0032



COLONY DISTRICT PARK - PHASE I

Loyola Lane
Austin, Texas

PROJECT NO | 54363

DATE | 10/11/17
DRAWN BY | AC
REVISED BY | NA

REVISIONS



HARDSCAPE
DETAIL

L2.07

COLONY PARK LOGO
1-8" DIAMETER WATER JET CUT, ALUMINUM
COLOR: TBD BY OWNER



MATERIALS

STANDING SEAM ROOF COLOR
AEP SPAN COOL DURATECH 5000
PVD COATING
COOL PARCHEMENT




POLE COLOR -
TICI POWDER TRUANODIZE AAMA 2604
POWDER COATINGS
ANODIZED DK. BRONZE 100110.01992




STONE COLUMN WRAP
SALADO QUARRIES
COLOR: AUTUMN
CUT: SONOMA
PATTERN: RANDOM ASHLAR




TONGUE IN GROOVE WOOD SUBROOF
NATURAL FINISH

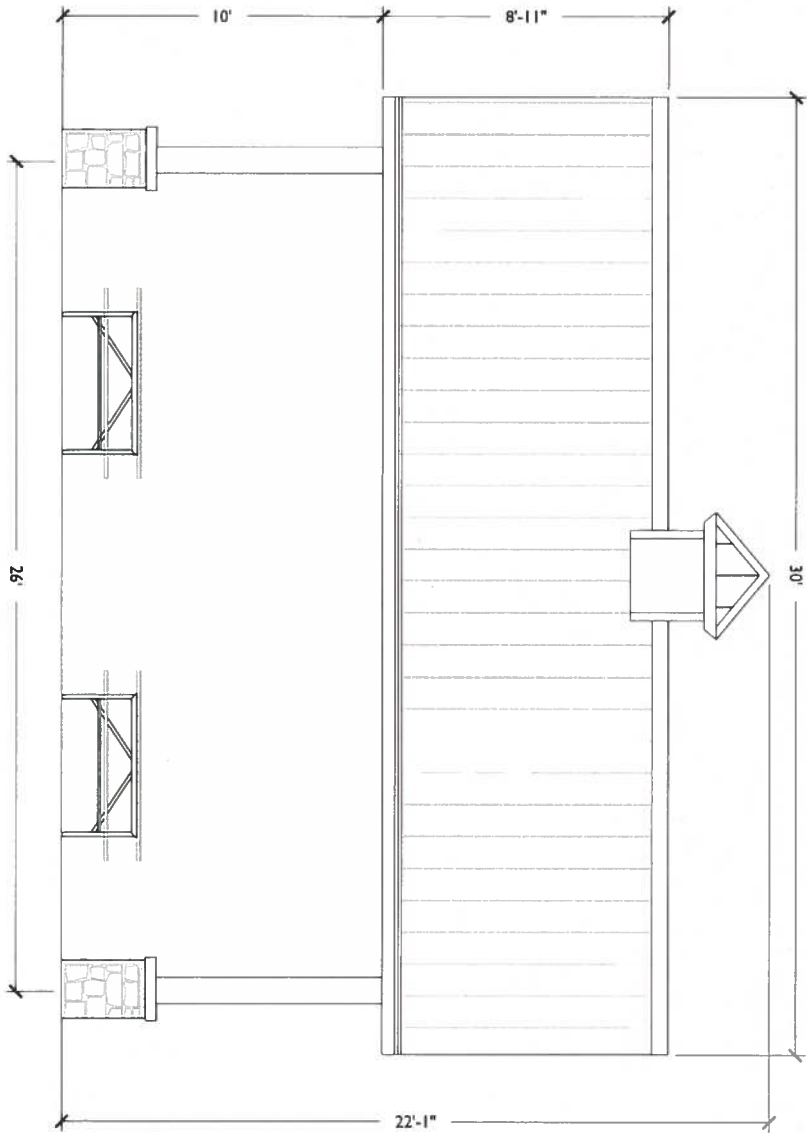

ELEVATION

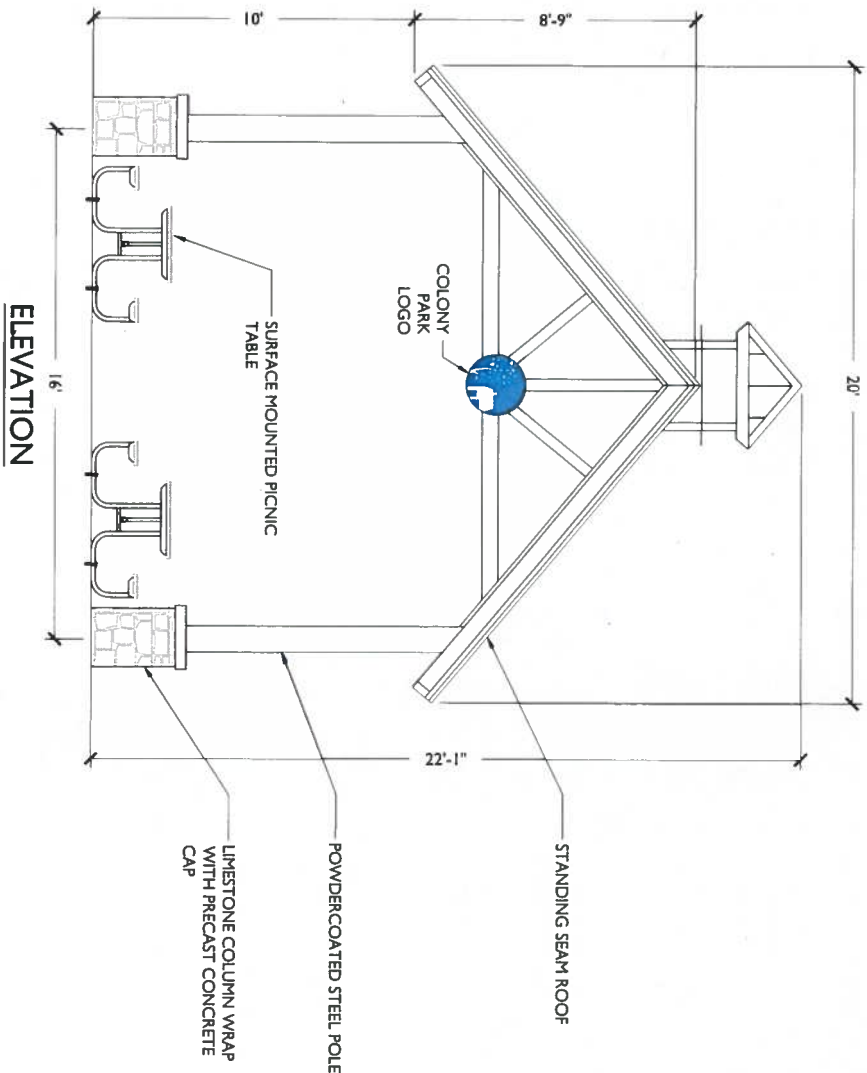

ELEVATION

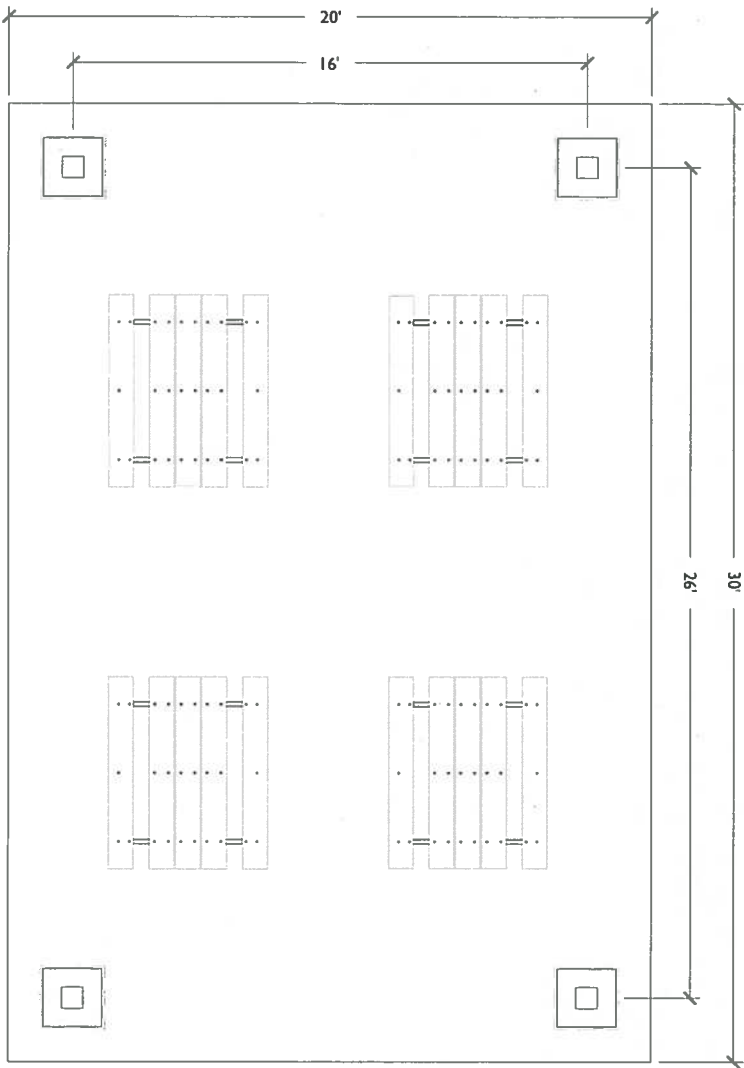

PLAN

OVERLOOK PAVILION

CLASSIC RECREATION: 20' x 30' CUSTOM CAMPION MODEL - CONTACT SITE SOURCE INC.: KIM NEAL, PH. 972.539.4024

SCALE 3/8" = 1'-0"

IVI
planning + landscape architecture

713 Congress Avenue, Suite 300
Austin, Texas 78701
(512) 460-0032

NOT FOR
CONSTRUCTION

COLONY DISTRICT PARK - PHASE I

Loyola Lane
Austin, Texas

PROJECT NO: 154363


DATE: 10/11/17
DRAWN BY: AC
REVISED BY: MK

REVISIONS

Δ	
Δ	
Δ	
Δ	
Δ	
Δ	


HARDSCAPE
DETAIL

L2.08

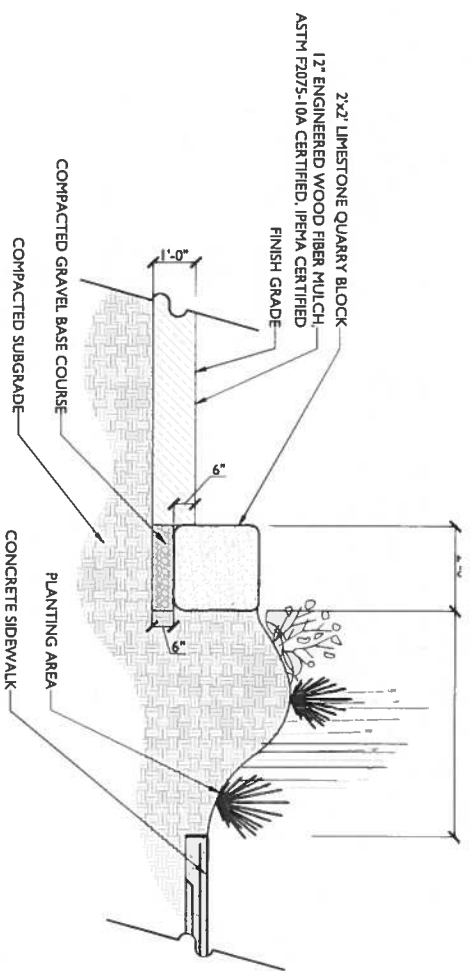


SCALE: 1/2" = 1'-0"

PLAYSCAPE EDGE

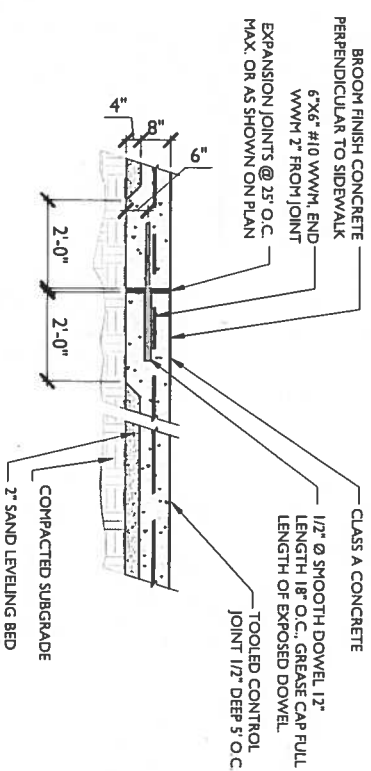


EXPANSION AND CONTROL JOINTS

SCALE: 1/2" = 1'-0"

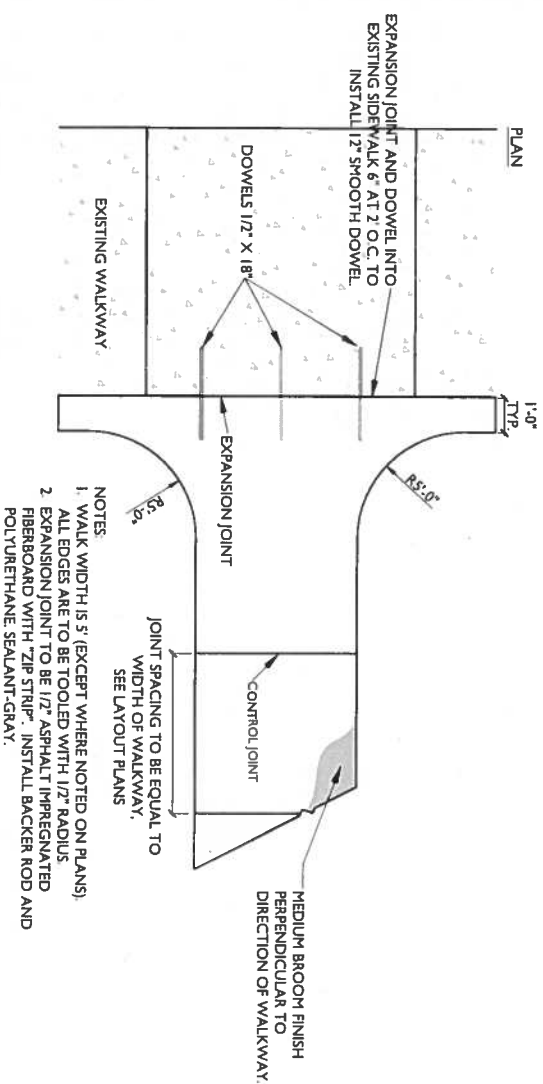


CONCRETE SIDEWALK

SCALE: 1/4" = 1'-0"

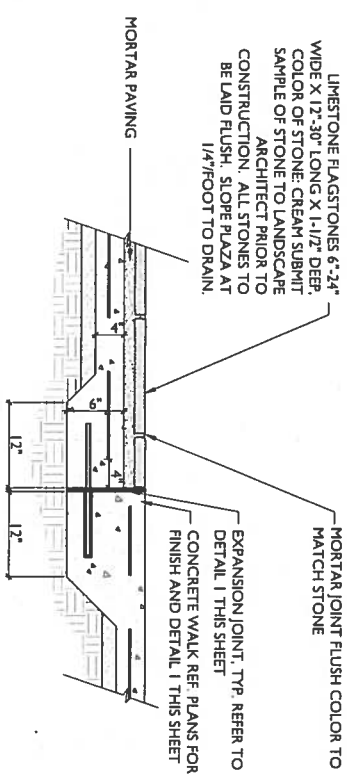

FLAGSTONE PAVING

SCALE: 1" = 1'-0"

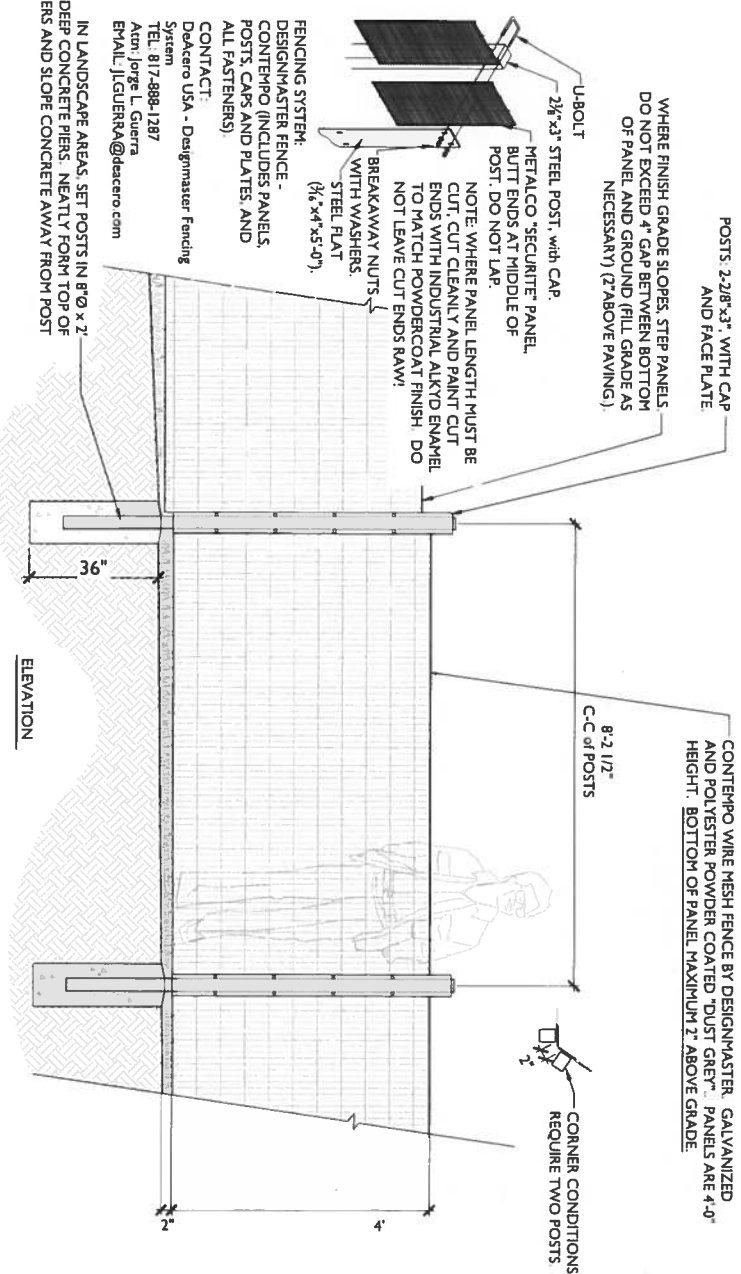

PARK FENCE

SCALE: 3/4" = 1'-0"