



ST. PATRICK'S STREET MAP

COLORADO ST.

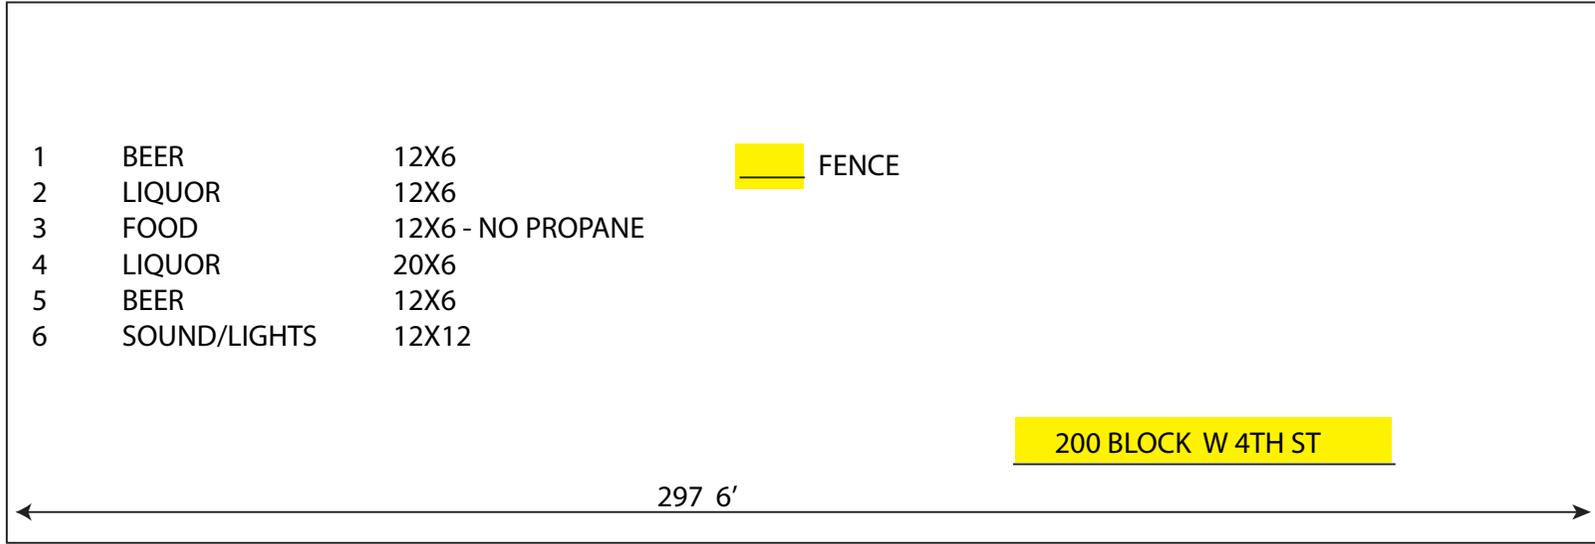

LAVACA ST.

The barricades shall be set 10' feet within the block closure

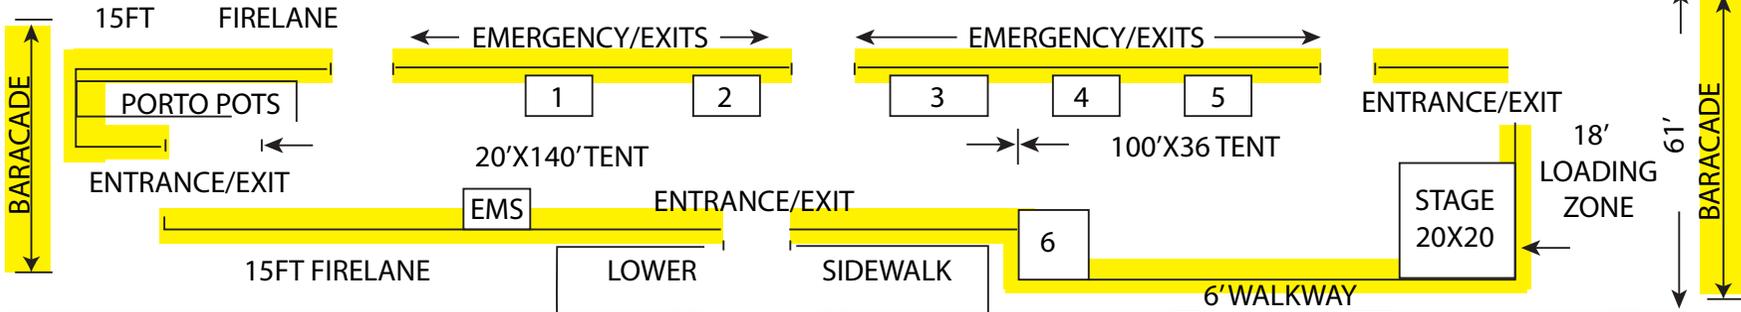

The barricades shall be set 10' feet within the block closure

SIDEWALK

