



Site Plan

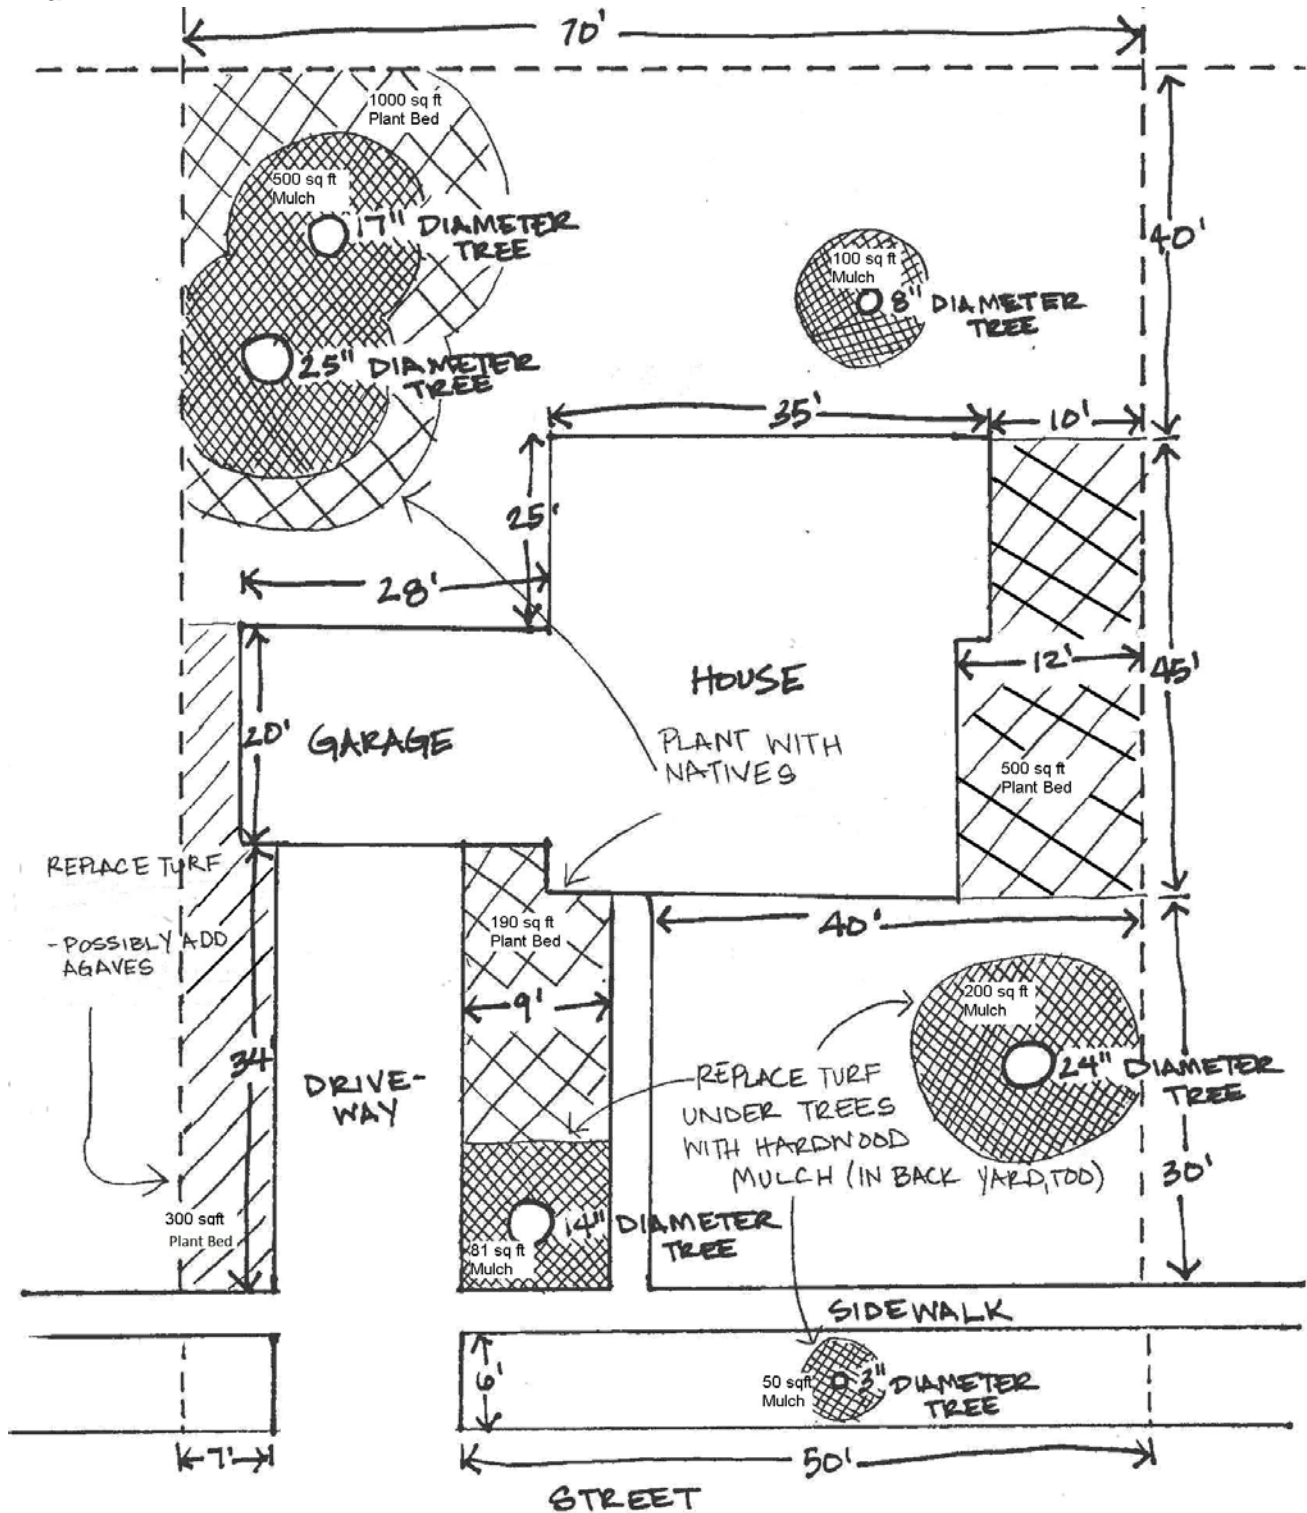

*NOT TO SCALE

Planting Plan

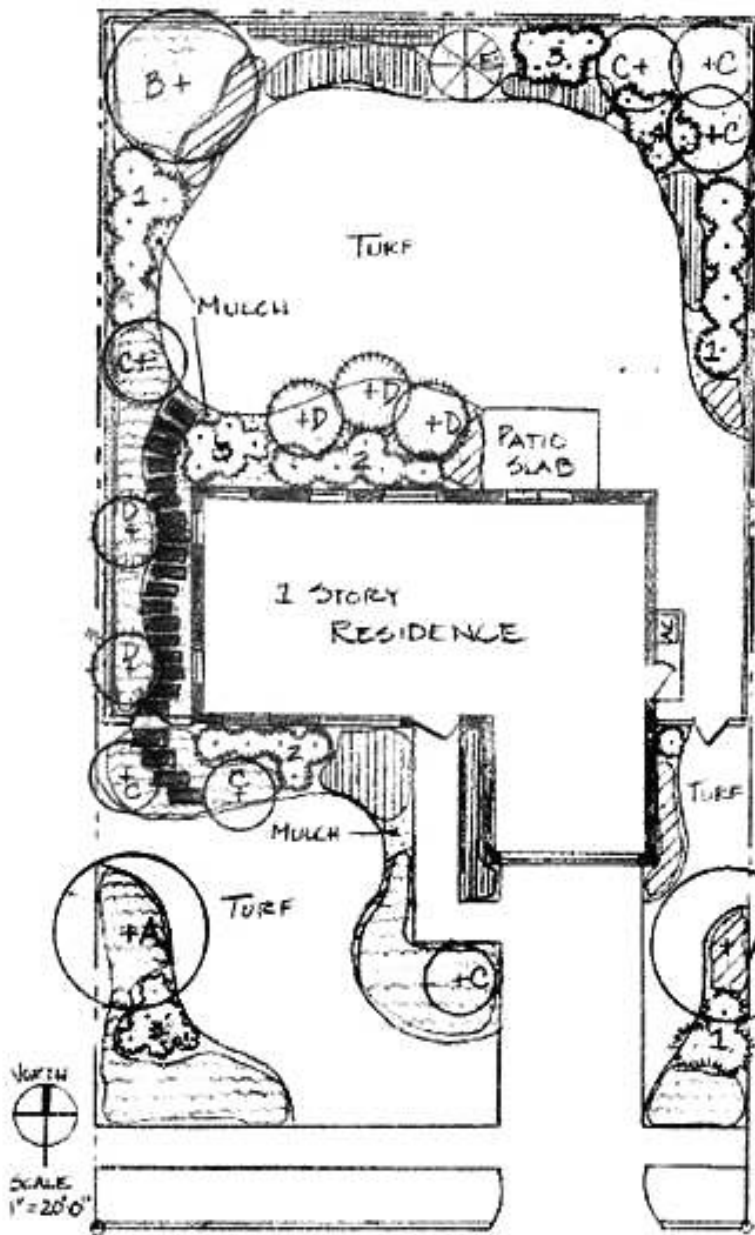

LEGEND OF SUGGESTED PLANTS

TREES:

A. DECIDUOUS SHADE

- BUR-OAK
- CE-DAR-ELM
- TEXAS-ACH

B. EVERGREEN SHADE

- LIVE-OAK
- SOUTHERN MAGNOLIA
- DECODAR CEDAR

C. DECIDUOUS ORNAMENTAL

- TEXAS REDBUD
- MEXICAN FLUM
- EXCAFFMENT BLACK CHERRY

D. EVERGREEN ORNAMENTAL

- TEXAS MOUNTAIN LAUREL
- TEXAS PERSIMMON
- YAUPON HOLLY

E. ACCENT PLANT

- MEXICAN BUCKEYE
- ANACARDIUM ORCHID TREE
- DESERT WILLOW

SHRUBS

1. LARGE EVERGREEN

- EVERGREEN SUMAC
- BURFORD HOLLY
- ELAEAGNUS

2. DWARF EVERGREEN

- DWARF YAUPON HOLLY
- DWARF BURFORD HOLLY
- NANDINA

3. SEMI-EVERGREEN

- MEXICAN OREGANO
- AUTUMN SAGE
- ROSE MALLOW

4. DECIDUOUS

- AMERICAN BEAUTY BERRY
- FLAME ACANTHUS
- BUTTERFLY BUSH

PERENNIALS/VINES/GROUND COVERS

- SUN-LOVING PERENNIALS
COROBIS, BLACKFOOT DAISY, VERBENA
- SUN/SHADE PERENNIALS
SALVIAS, TURKS CAP, PURPLE CONEFLOWER
- VINES
CORAL HONEY SUCKLE, CORAL VINE, LADY BANKSIA ROSE
- GROUND COVER
WINTER CREEPER, TRAILING, LANTANA, ASIAN JASMINE