


- FAA DISCLAIMER:**
- THE PREPARATION OF THIS DOCUMENT MAY HAVE BEEN SUPPORTED, IN PART, THROUGH A PLANNING GRANT FROM THE FEDERAL AVIATION ADMINISTRATION AS PART OF THE AIRPORT OWNER'S REQUEST FOR A PLANNING GRANT. THE INFORMATION CONTAINED HEREIN, HOWEVER, IS THE PROPERTY OF THE COMMANDER, AND DOES NOT CONSTITUTE AN OFFICIAL ACTION OF THE FAA. THE CONTENTS DO NOT NECESSARILY REFLECT THE OFFICIAL VIEWS OR POLICY OF THE FAA. ACCEPTANCE OF THIS REPORT BY THE FAA DOES NOT IN ANY WAY CONSTITUTE A COMMITMENT OR ENDORSEMENT BY THE FAA OF THE INFORMATION OR ANY DEVELOPMENT DEPICTED THEREIN, NOR DOES IT INDICATE THAT THE PROPOSED DEVELOPMENT IS ENVIRONMENTALLY ACCEPTABLE WITH APPROPRIATE PUBLIC LAWS. APPROVAL OR REJECTION OF THIS AIRPORT LAYOUT PLAN (ALP) REPRESENTS ACCEPTANCE OF THE GENERAL LOCATION OF FUTURE FACILITIES DEPICTED DURING THE PRELIMINARY DESIGN PHASE. THE AIRPORT OWNER SHALL SUBMIT, FOR FAA APPROVAL, A FINAL ALP THAT SHOWS THE FINAL DESIGN OF THE AIRPORT. THE FAA'S CONCERNS ARE OBSTRUCTIONS, IMPACT ON ELECTRONIC FACILITIES, AND ADVERSE IMPACT ON CONTROLLER VIEW OF AIRCRAFT APPROACHES AND GROUNDS. THESE CONCERNS WILL BE COULD ADVERSELY AFFECT SAFETY, EFFICIENCY, AND UTILITY OF THE AIRPORT.

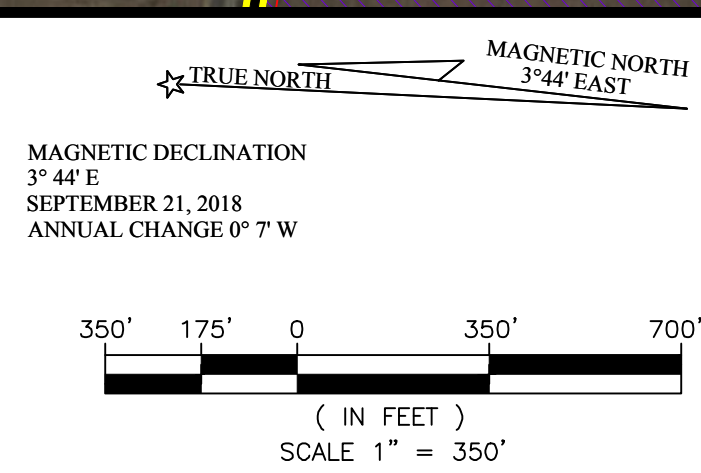

DRAFT



**APPROVAL**  
AUSTIN-BERGSTROM INTERNATIONAL AIRPORT  
CITY OF AUSTIN AVIATION DEPARTMENT

JENNIFER WILLIAMS	PROJECT MANAGER	DATE
-------------------	-----------------	------

FAA ASW-ADO APPROVAL BLOCK:

FEDERAL AVIATION ADMINISTRATION  
FORT WORTH AIRPORTS DISTRICT OFFICE

CONDITIONALLY APPROVED: \_\_\_\_\_

AIRCRAFT STUDY NUMBER: \_\_\_\_\_

[illegible]

JOB NO.:  
DRAWN BY: CS  
CHECKED BY: TSP  
COORD. CHECK:  
FILE NAME: M3343-C-AS-09.dwg  
DATE: JANUARY 21, 2019  
SCALE: 1" = 150'  
SHEET:  
  
13  
  
13 OF 18



## ATCT LINE OF SIGHT

- |  |                           |
|--|---------------------------|
|  | CONTROL TOWER             |
|  | SHADOW AREA               |
|  | APRON/AIRFIELD (PHASE 1)  |
|  | APRON/AIRFIELD (PHASE 2)  |
|  | APRON/AIRFIELD (PHASE 3)  |
|  | APRON/AIRFIELD (PHASE 4)  |
|  | APRON/AIRFIELD (ULTIMATE) |
|  | RUNWAY 17/35C (ULTIMATE)  |
|  | BUILDING (PHASE 1)        |
|  | BUILDING (PHASE 2)        |
|  | BUILDING (PHASE 3)        |
|  | BUILDING (ULTIMATE)       |