

Case Number: C814-2015-0074

PETITION

Date: 8/8/2016

Total Square Footage of Buffer: 1697803.025

Percentage of Square Footage Owned by Petitioners Within Buffer: 28.68%

Calculation: The total square footage is calculated by taking the sum of the area of all TCAD Parcels with valid signatures including one-half of the adjacent right-of-way that fall within 200 feet of the subject tract. Parcels that do not fall within the 200 foot buffer are not used for calculation. When a parcel intersects the edge of the buffer, only the portion of the parcel that falls within the buffer is used. The area of the buffer does not include the subject tract.

TCAD ID	Address	Owner	Signature	Petition Area	Percent
0122000606	3906 IDEWILD RD 78731	ALEXANDER MARIAN J	yes	13098.41	0.77%
0226000810	2627 W 45 ST 78731	ARG BULL CREEK LTD	no	8468.80	0.00%
0226000801	2645 W 45 ST 78731	ARMAN ANOUSHTAKIN & FERINAZ Z	yes	17342.20	1.02%
0124000108	4330 BULL CREEK RD 78731	AUSTIN RC LP	no	95010.04	0.00%
0226000130	4501 BULL CREEK RD	BARBUSH SONDRAL	no	15176.57	0.00%
0122000502	1820 W 39 ST 78731	BECK L ALEXANDRA	no	8485.11	0.00%
0226000248	2607 LA RONDE 78731	BLACKSTOCK MATHIS & MARY	yes	5620.50	0.33%
0223000122	4010 IDEWILD RD 78731	BOYLES RUTH TRUSTEE	no	9740.00	0.00%
0226000802	2619 W 45 ST 78731	BRADFORD ANDREW & ANDREA	yes	10872.45	0.64%
0223000115	4112 IDEWILD RD 78731	BRIER BENNETT ANDREW & BETTY LOU LITTRELL	yes	14678.01	0.86%
0226000823	2615 W 45 ST 78731	CAJAS JOSEPH RICHARD III & MAYA VEGA	yes	9091.70	0.54%
0122000404	1817 W 39 ST 78731	CARREON REBECCA CLAIRE	no	6581.32	0.00%
0122020906	1903 W 41 ST 78731	CHIN KEVIN L & YUN GUO	no	8562.02	0.00%
0223000130	JEFFERSON ST 78756	CITY OF AUSTIN	no	30358.91	0.00%
0226000831	W 45 ST 78731	CITY OF AUSTIN ATTEN REAL ESTATE DIV	no	43848.54	0.00%
0122000708	4003 IDEWILD RD 78731	CLIFTON GRANT HAMON & NATALIE CHRISTINE	yes	2444.16	0.14%
0223000129	4202 SHOAL CREEK BLVD 78756	CLINE MARGARET W	no	20.35	0.00%
0226000827	2515 W 45 ST 78756	COLTEN KEVIN DAVID & LAURA LEE STEELE	no	1262.37	0.00%
0126010915	2800 W 45 ST 78731	CONTALDI LISA MARIE	no	15606.33	0.00%
0223000203	4011 IDEWILD RD 78731	COULSON ANDREW D & CHERIE G HA CHERIE G HAVARD	yes	2409.31	0.14%
0226000802	2643 W 45 ST 78731	COURTOIS PHILIP & AMITY	yes	8770.78	0.52%
0226000818	2621 W 45 ST 78731	COX GRAYSON MONTGOMERY & DANIEL DE LA GARZA	yes	8749.46	0.52%
0223000201	4007 IDEWILD RD 78731	CROSS LAURA S & BENJAMIN S	no	2361.24	0.00%
0122000703	3905 IDEWILD RD 78731	CULPEPPER GARY G & RICHARD A BALCUM	yes	3421.30	0.20%
0226000519	4500 CHIAPPERO TRL 78731	CURRIE CHAD D & JENNIFER	no	7571.54	0.00%
0122020907	1901 W 41 ST 78731	DAVIS TRACY & MATTHEW	yes	15981.72	0.94%
0223000120	4100 IDEWILD RD 78731	DERRYBERRY LANITH WILBURN	yes	9488.22	0.56%
0226000129	2644 W 45 ST	DESTADO CATHERINE	no	14814.54	0.00%
0124000303	1902 W 41 ST 78731	DEVENS FRELLSEN TRUST	no	10742.62	0.00%
0122020913	1910 W 40 ST 78731	ECHOLS CAPITAL GROUP LLC	no	47.60	0.00%
0122020823	1901 W 40 ST	FARMER PAUL A & SUSAN M	yes	13616.73	0.80%
0122000704	3907 IDEWILD RD 78731	FARRELL JAMES	no	4662.20	0.00%
0226000833	2613 W 45 ST 78731	FENG BRUCE II	yes	10405.52	0.61%
0226000807	2633 W 45 ST	FROMMHOLD LOTHAR W & MARGARET M FROMMHOLD	yes	8715.65	0.51%
0124000302	1900 W 41 ST 78731	GIBSON SARAH J	no	15774.66	0.00%
0223000111	4107 JEFFERSON ST 78731	GILMORE JACK A & LUANN K	no	13444.84	0.00%
0223000209	4107 IDEWILD RD 78731	GIORDANI ROSEANNE	no	2399.39	0.00%
0126011107	4404 BULL CREEK RD	GOERTZ PAUL MICHAEL	no	9165.14	0.00%
0223000123	4008 IDEWILD RD 78731	GOLDING ROBERT L & NANCY M	yes	9460.46	0.56%
0223000119	4102 IDEWILD RD 78731	GOTH JOHN A	no	9416.81	0.00%
0226000420	4501 FINLEY DR 78731	GUZMAN JOSE & KARLA RODRIGUEZ	no	8300.74	0.00%
0126010914	4502 BULL CREEK RD 78731	HAHN TIMOTHY M	yes	2318.37	0.14%
0122000504	1818 W 39 ST 78726	HAMLIN NICOLE	no	14123.07	0.00%
0126011110	2802 W 44 ST	HAMLIN NICOLE J	yes	3699.99	0.22%
0122020905	1905 W 41 ST 78731	HEHMSOTH CARL J & SHARON V	no	1613.80	0.00%
0122000706	3911 IDEWILD RD 78731	HENDERSON JOHNN ROBERT	no	4139.73	0.00%
0226000806	2635 W 45 ST 78731	HERNANDEZ DANIEL	yes	8765.16	0.52%
0223000202	4009 IDEWILD RD 78731	HORTON SAMUEL FRANKLIN APT 1909	no	2465.67	0.00%
0122000601	4004 IDEWILD RD 78731	HRNCIR JOHN	yes	9497.93	0.56%
0226000128	4502 FINLEY DR 78731	HUME COLIN DAVID	no	1717.25	0.00%
0122000602	4002 IDEWILD RD 78731	JACOB HONORA DESMOND	yes	9395.88	0.55%
0226000809	2629 W 45 ST 78731	JEANIS RYDER F	yes	8669.17	0.51%
0122020822	1903 W 40 ST	JUDGE JOAN E	no	6093.65	0.36%
0124000405	4220 BULL CREEK RD AUSTIN 78731	K&E PARTNERS LTD	no	33905.80	0.00%
0223000207	4103 IDEWILD RD 78731	KASSAM SALIM & SHARMILA	yes	2092.44	0.12%
0122020912	1908 W 40 ST 78731	KHATIBI FAMILY REVOCABLE LIVING TRUST	no	2967.81	0.00%
0122000807	3902 IDEWILD RD 78731	KOHLER ANNE Y TRUSTEE A KOHLER LIVING TRUST	yes	8427.82	0.50%
0226000804	2639 W 45 ST 78731	KOCHRANPOUR REZA	yes	8613.84	0.51%
0223000116	4110 IDEWILD RD 78731	LANDREAUX JOHN PATRICK % QZARK AUTOMOTIVE GROUP	yes	13724.80	0.81%
0122000709	4005 IDEWILD RD 78731	LEGGE ROBERT MURRAY & DEBORAH DEBORAH EVE LEWIS	yes	2533.18	0.15%
0122000608	3900 IDEWILD RD 78731	LINDSEY JAMES MALCOLM	no	19029.05	0.00%
0223000204	4013 IDEWILD RD 78731	LOEHLIN JAMES N & LAUREL R G	no	3062.55	0.00%
0124000403	1904 W 42 ST 78731	LOUCKS JOHN S IV & MARLA BODOUR LOUCKS	no	6661.85	0.00%
0122020910	1904 W 40 ST	LOWRY WILLIAM PRICE III & LYDI LYDIA F LOWRY	no	10749.01	0.00%
0226000832	2611 W 45 ST 78731	LUND DONNA	no	13579.75	0.00%
0226000803	2641 W 45 ST 78731	MACALUSO JOSEPHINE	yes	9391.38	0.55%
0226000822	2617 W 45 ST 78731	MARTIN DEBRA LYNN	yes	12802.17	0.75%
0126011108	4402 BULL CREEK RD 78731	MAYFIELD SARAH R	no	10219.55	0.00%
0223000124	4006 IDEWILD RD 78731	MCCALL DEAN	yes	9646.58	0.57%
0126011105	2803 W 45 ST 78731	MCCOLLUM JEFFERY & KAREN	no	5015.86	0.00%
0122000701	3901 IDEWILD RD 78731	MIKA EMILY S & DALE W	no	6538.48	0.00%
0124000305	1906 W 41 ST 78731	MILEK RICHARD JOHN	no	2.18	0.00%
0223000210	4109 IDEWILD RD 78731	MIRKIN DANA B & GAYLE I	no	2300.69	0.00%
0122000605	3908 IDEWILD RD 78731	MODISSETT BENJAMIN & LESLIE & KENNETH & SANDRA C CAILLOUX	no	13655.46	0.00%
0124000310	1905 W 42 ST 78731	MONROE MARK M & GLENDA G	yes	5587.66	0.33%
0226000805	2637 W 45 ST 78731	MOORE JOHN R	yes	8955.96	0.53%
0226000811	2625 W 45 ST	MOORE LACY ELIZABETH	no	9080.27	0.00%
0124000404	1906 W 42 ST 78731	MUELLER PEGGY JEAN	no	1431.49	0.00%
0124000402	1902 W 42 ST 78731	MUELLER PEGGY JEAN	no	8749.99	0.00%
0223000206	4101 IDEWILD RD 78731	NELSON KATHERINE	no	1984.76	0.00%
0126011106	2801 W 45 ST 78731	NGUYEN TRUNG & LORIS TRAN	yes	17742.67	1.05%
0226000633	4500 ERIN LN 78756	NICHOLS TROY & BARBARA	yes	21962.86	1.29%
0126010916	2802 W 45 ST 78731	OSHEA JENNIFER GASKINS	no	2021.80	0.00%
0226000234	2603 LA RONDE 78731	OVERSTREET INGA V & JENNIFER D GRAF	yes	16720.78	0.98%
0122000405	1815 W 39 ST 78731	PATTERSON NICHOLAS & ANGELA	no	6634.77	0.00%
0122020908	4006 BULL CREEK RD 78731	PERRY MATTHEW K	yes	11933.32	0.70%
0124000304	1904 W 41 ST 78731	PIGFORD WILLIAM SCOTT & LAURA LAURA ENTING PIGFORD	no	4870.59	0.00%
0122000707	4001 IDEWILD RD 78731	PORTER MARK EDWARD	yes	2153.50	0.13%
0126011109	2800 W 44 ST 78731	RITTENHOUSE WILLIAM W	no	20323.87	0.00%
0122000501	3915 OAKMONT BLVD 78731	ROGERS LAUREN ELIZABETH & LEIGH ELLIS IV	no	13229.99	0.00%
0124000401	1900 W 42 ST 78731	ROSS ROBERT & BRENDA	no	12713.55	0.00%
0226000830	2519 W 45 ST	RUSHING ELAINE R	yes	9607.89	0.57%
0223000208	4105 IDEWILD RD 78731	SAVAGE DAVID & STEPHANIE	yes	2305.27	0.14%
0226000247	2605 LA RONDE 78731	SCHOTTMAN STEPHEN T & EMILY H	yes	4945.75	0.29%
0124000311	1903 W 42 ST 78731	SCHRAB E DANA	yes	9458.67	0.56%
0223000114	4114 IDEWILD RD 78731	SHAIKAT AAMER & CASSANDRA	yes	21342.01	1.26%
0223000131	4109 JEFFERSON ST 78731	SMITH THOMAS HENRY & STEPHEN LEROY LINDENBAUM	no	10474.03	0.00%
0124000309	1907 W 42 ST 78731	SOURY ANNE ROSE	no	287.25	0.00%
0223000121	4012 IDEWILD RD 78731	SPATH JOHN E	yes	9492.01	0.56%
0122000406	3806 BULL CREEK RD 78731	SPIRIT ROCK LLC	no	7725.49	0.00%
0223000110	4400 SHOAL CREEK BLVD 78756	STATE OF TEXAS	no	253906.24	0.00%
0223000212	4113 IDEWILD RD 78731	STEWART THOMAS R	yes	8053.74	0.47%
0223000137	4108 IDEWILD RD 78731	TACHMAN JUSTIN D & KRISTINA	yes	9670.57	0.57%
0226000815	2623 W 45 ST	TANNER ROBERT L	no	10099.96	0.00%
0122020809	1905 W 40 ST 78731	TAYLOR TERESA NELL & MARLIS EVE WEATHERLY	no	3108.71	0.00%
0122020911	1906 W 40 ST	TEXTAR ACQUISITIONS LLC	no	7645.72	0.00%
0226000520	4501 OAKMONT BLVD 78731	THOMAS STEPHEN M	no	7251.04	0.00%
0223000118	4104 IDEWILD RD 78731	TILTON TIMOTHY D & NAOMI ALEXA NAOMI ALEXANDRA	yes	15279.18	0.00%
0122000702	3903 IDEWILD RD 78731	TORONYI BRIAN M & CHRISTINA A BURCIAGA	yes	3606.74	0.21%
0122000503	1822 W 39 ST 78731	TSCHETTER ERIC & SAYURI	no	11478.19	0.00%
0122000603	4000 IDEWILD RD 78731	VAROZZA MICHAEL J & GWYN F	no	13797.25	0.00%
0226000808	2631 W 45 ST 78731	WAGNER TIM & DONNA WAGNER FLP	no	8587.13	0.00%
0226000419	2640 W 45 ST	WALKER SAMUAL BRACKEN	yes	7583.29	0.45%
0223000213	4112 RIDGEELEA DR 78731	WARE EDNA A TRUSTEE EDNA A WARE LIVING TRUST	yes	6305.56	0.37%
0124000104	4100 JACKSON AVE 78731	WESTMINSTER MANOR HEALTH FACILITIES CORP	no	131133.57	0.00%
0226000131	4503 BULL CREEK RD	WIELAND FAMILY LTD	no	8035.91	0.00%
0122020909	1900 W 40 ST	WIENER SABRINA S	no	15115.89	0.00%
0223000211	4111 IDEWILD RD 78731	WILSON MICHAEL	no	2324.33	0.00%
0124000312	1901 W 42 ST 78731	WOLF ANGELA M	no	15741.27	0.00%
0124020307	4316 BULL CREEK RD 78731	WONG ALBERT S P & MAUREEN H TRUST AGREEMENT	no	14360.39	0.00%
0226000826	2517 W 45 ST 78756	YEAGER WESLEY	no	6700.37	0.00%
0223000113	4116 IDEWILD RD 78731	ZIPFEL ERIC J	yes	14035.22	0.83%
0122000420	Address Not Found		no	2466.94	0.00%
0122021001	Address Not Found		no	2841.30	0.00%
0122000421	Address Not Found		no	4953.19	0.00%
Total				1600842.12	28.68%



# PETITION

DATE: MARCH 30, 2016

FILE NUMBER: C814-2015-0074

ADDRESS OF REZONING REQUEST:

4205 BULL CREEK ROAD, AUSTIN, TX 78731

TO: AUSTIN CITY COUNCIL

We, the undersigned owners of property affected by the requested zoning change described in the referenced file, do hereby protest against any change of the Land Development Code which would zone the property to any classification other than SF-3\*.

\*The Planned Unit Development (PUD) filed by the owner and developer of the subject property, ARG Bull Creek, LTD, is not compatible with *Imagine Austin* and the neighborhoods surrounding the site. The PUD filed allows for much higher scale and intensity of uses, limited dedicated parkland, inadequate compatibility to existing single family homes, and substantial traffic generation that will triple the number of vehicles on the already congested streets around the site. We have included SF-3 in this petition as a placeholder for a more appropriate PUD application that includes community feedback such as lower scale and less intensive uses, greater dedicated parkland area, greater compatibility to existing single family homes, and reduced traffic generation.

SIGNATURE


PRINTED NAME

ADDRESS




RYDER JEANES

2629 W. 45<sup>th</sup>

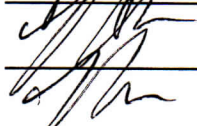


Tony Arman

2645 W. 45<sup>th</sup>

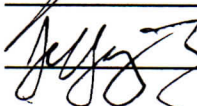


Ferina Arman

2645 W. 45<sup>th</sup>

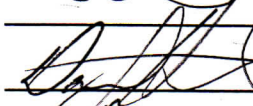


Jeffrey Mayo

2623 W. 45<sup>th</sup>

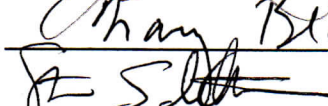


Daniel Hernandez

2635 W. 45<sup>th</sup>

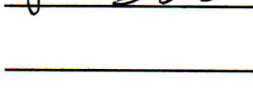

MARY BLACKSTOCK

2607 La Rond

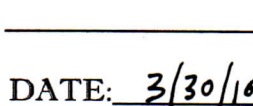

STEPHEN SCHOTTMAN

2605 LA RONDE

DATE: 3/30/16

CONTACT NAME: Grayson Cox

PHONE NUMBER: 512-560-2640

# PETITION

DATE: 03/30/16

FILE NUMBER: C814-2015-0074



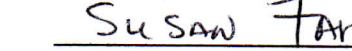
ADDRESS OF REZONING REQUEST:

4205 BULL CREEK ROAD, AUSTIN, TX 78731

TO: AUSTIN CITY COUNCIL

We, the undersigned owners of property affected by the requested zoning change described in the referenced file, do hereby protest against any change of the Land Development Code which would zone the property to any classification other than SF-3\*.

\*The Planned Unit Development (PUD) filed by the owner and developer of the subject property, ARG Bull Creek, LTD, is not compatible with *Imagine Austin* and the neighborhoods surrounding the site. The PUD filed allows for much higher scale and intensity of uses, limited dedicated parkland, inadequate compatibility to existing single family homes, and substantial traffic generation that will triple the number of vehicles on the already congested streets around the site. We have included SF-3 in this petition as a placeholder for a more appropriate PUD application that includes community feedback such as lower scale and less intensive uses, greater dedicated parkland area, greater compatibility to existing single family homes, and reduced traffic generation.

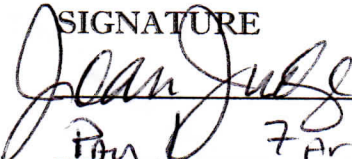SIGNATURE	PRINTED NAME	ADDRESS
	JOAN Judge	1903 W. 40 <sup>th</sup>
	Susan Farmer	1901 W. 40
	Susan Farmer	1901 W. 40

DATE: 3/30/16

CONTACT NAME: Grayson Cox

PHONE NUMBER: 512-560-2640



# PETITION

DATE: MARCH 30, 2016

FILE NUMBER: C 814-2015-0074

ADDRESS OF REZONING REQUEST:

4205 BULL CREEK ROAD, AUSTIN, TX 78731

TO: AUSTIN CITY COUNCIL

We, the undersigned owners of property affected by the requested zoning change described in the referenced file, do hereby protest against any change of the Land Development Code which would zone the property to any classification other than SF-3\*.

\*The Planned Unit Development (PUD) filed by the owner and developer of the subject property, ARG Bull Creek, LTD, is not compatible with *Imagine Austin* and the neighborhoods surrounding the site. The PUD filed allows for much higher scale and intensity of uses, limited dedicated parkland, inadequate compatibility to existing single family homes, and substantial traffic generation that will triple the number of vehicles on the already congested streets around the site. We have included SF-3 in this petition as a placeholder for a more appropriate PUD application that includes community feedback such as lower scale and less intensive uses, greater dedicated parkland area, greater compatibility to existing single family homes, and reduced traffic generation.

SIGNATURE

PRINTED NAME

ADDRESS

<u>Debra Martin</u>	<u>Debra Martin</u>	<u>2617 W. 45th, Austin 78731</u>
<u>Mike Crixell</u>	<u>MIKE CRIXEL</u>	<u>"</u>
<u>Maya Cajas</u>	<u>Maya Cajas</u>	<u>2615 W. 45th St, Austin, 78731</u>
<u>Joseph Cajas</u>	<u>Joseph Cajas</u>	<u>2615 W. 45th St. Austin 78731</u>
<u>Elaine Rushing</u>	<u>Elaine Rushing</u>	<u>2519 W. 45th 78731</u>

DATE: 3/30/16

CONTACT NAME: Grayson Cox

PHONE NUMBER: 512-560-2640



# PETITION

DATE: MARCH 30, 2016

FILE NUMBER: C 814-2015-0074

ADDRESS OF REZONING REQUEST:

4205 BULL CREEK ROAD, AUSTIN, TX 78731

TO: AUSTIN CITY COUNCIL

We, the undersigned owners of property affected by the requested zoning change described in the referenced file, do hereby protest against any change of the Land Development Code which would zone the property to any classification other than SF-3\*.

\*The Planned Unit Development (PUD) filed by the owner and developer of the subject property, ARG Bull Creek, LTD, is not compatible with *Imagine Austin* and the neighborhoods surrounding the site. The PUD filed allows for much higher scale and intensity of uses, limited dedicated parkland, inadequate compatibility to existing single family homes, and substantial traffic generation that will triple the number of vehicles on the already congested streets around the site. We have included SF-3 in this petition as a placeholder for a more appropriate PUD application that includes community feedback such as lower scale and less intensive uses, greater dedicated parkland area, greater compatibility to existing single family homes, and reduced traffic generation.

SIGNATURE

PRINTED NAME

ADDRESS

Drew Bradford

Drew Bradford

2619 W. 45th St

Andrea Bradford

Andrea Bradford

2619 W. 45th St

Barbara Nichols

Barbara Nichols

4500 Erin Lane

DATE: 3/30/16

CONTACT NAME: Grayson Cox

PHONE NUMBER: 512-560-2640

# PETITION

DATE: 2/27/2016

FILE NUMBER: C 814-2015-0074

ADDRESS OF REZONING REQUEST:

4205 BULL CREEK ROAD, AUSTIN, TX 78731

TO: AUSTIN CITY COUNCIL


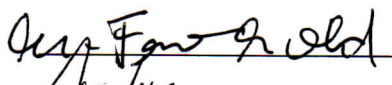
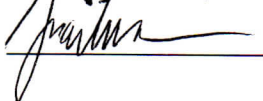
We, the undersigned owners of property affected by the requested zoning change described in the referenced file, do hereby protest against any change of the Land Development Code which would zone the property to any classification other than SF-3\*.

\*The Planned Unit Development (PUD) filed by the owner and developer of the subject property, ARG Bull Creek, LTD, is not compatible with *Imagine Austin* and the neighborhoods surrounding the site. The PUD filed allows for much higher scale and intensity of uses, limited dedicated parkland, inadequate compatibility to existing single family homes, and substantial traffic generation that will triple the number of vehicles on the already congested streets around the site. We have included SF-3 in this petition as a placeholder for a more appropriate PUD application that includes community feedback such as lower scale and less intensive uses, greater dedicated parkland area, greater compatibility to existing single family homes, and reduced traffic generation.

SIGNATURE

PRINTED NAME

ADDRESS

	L. FROMMHOLD	2633 W 45 <sup>th</sup>
	M. FROMMHOLD	4 4
	J. Macaluso	2641 W. 45 <sup>th</sup> St.

DATE: 2/27/2016

CONTACT NAME: Grayson Cox

PHONE NUMBER: 512-560-2640



# PETITION

DATE: MARCH 30, 2016

FILE NUMBER: C 814-2015-0074

ADDRESS OF REZONING REQUEST:

4205 BULL CREEK ROAD, AUSTIN, TX 78731

TO: AUSTIN CITY COUNCIL



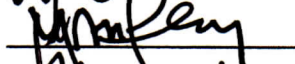

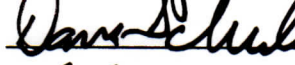
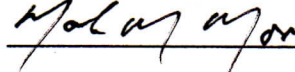
We, the undersigned owners of property affected by the requested zoning change described in the referenced file, do hereby protest against any change of the Land Development Code which would zone the property to any classification other than SF-3\*.

\*The Planned Unit Development (PUD) filed by the owner and developer of the subject property, ARG Bull Creek, LTD, is not compatible with *Imagine Austin* and the neighborhoods surrounding the site. The PUD filed allows for much higher scale and intensity of uses, limited dedicated parkland, inadequate compatibility to existing single family homes, and substantial traffic generation that will triple the number of vehicles on the already congested streets around the site. We have included SF-3 in this petition as a placeholder for a more appropriate PUD application that includes community feedback such as lower scale and less intensive uses, greater dedicated parkland area, greater compatibility to existing single family homes, and reduced traffic generation.

SIGNATURE

PRINTED NAME

ADDRESS

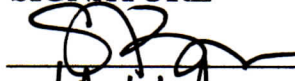	Sabrina Bradley	1900 W 40th St.
	Melissa Ushakov	1905 W 40th St
	MATTHEW K. PERRY	4006 Bull Creek Rd.
	Tracy Matt Davis	1901 W. 41st St.
	DANA Schrab	1903 W. 42nd
	MARK MONROE	1905 W 42nd

DATE: 3/30/16

CONTACT NAME: Grayson Cox

PHONE NUMBER: 512-560-2640

# PETITION

DATE: MARCH 30, 2016

FILE NUMBER: C 814-2015-0074

ADDRESS OF REZONING REQUEST:

4205 BULL CREEK ROAD, AUSTIN, TX 78731

TO: AUSTIN CITY COUNCIL


We, the undersigned owners of property affected by the requested zoning change described in the referenced file, do hereby protest against any change of the Land Development Code which would zone the property to any classification other than SF-3\*.

\*The Planned Unit Development (PUD) filed by the owner and developer of the subject property, ARG Bull Creek, LTD, is not compatible with *Imagine Austin* and the neighborhoods surrounding the site. The PUD filed allows for much higher scale and intensity of uses, limited dedicated parkland, inadequate compatibility to existing single family homes, and substantial traffic generation that will triple the number of vehicles on the already congested streets around the site. We have included SF-3 in this petition as a placeholder for a more appropriate PUD application that includes community feedback such as lower scale and less intensive uses, greater dedicated parkland area, greater compatibility to existing single family homes, and reduced traffic generation.

SIGNATURE


PRINTED NAME

ADDRESS

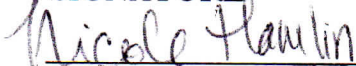

Nicole Hamlin

2802 W. 44th St

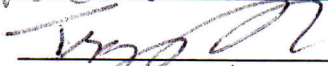


Trung Nguyen

2801 W. 45th Street




Tim Hoban

4502 B. 11 Creek

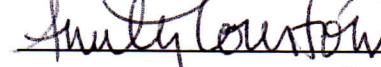

Amity Courtois

2643 W. 45th

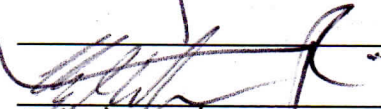


Reza Koochran

2639 W. 45th



Bracken Walden

2040 W. 45th

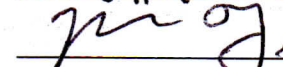

John Moore

2637 W. 45th St.



Bruce Feng II

2613 W. 45th St.

DATE: 3/30/16

CONTACT NAME: Grayson Cox

PHONE NUMBER: 512-560-2640



# PETITION

DATE: MARCH 28, 2016

FILE NUMBER: C814-2015-0074

ADDRESS OF REZONING REQUEST:

4205 BULL CREEK ROAD, AUSTIN, TX 78731

TO: AUSTIN CITY COUNCIL




We, the undersigned owners of property affected by the requested zoning change described in the referenced file, do hereby protest against any change of the Land Development Code which would zone the property to any classification other than SF-3\*.

\*The Planned Unit Development (PUD) filed by the owner and developer of the subject property, ARG Bull Creek, LTD, is not compatible with *Imagine Austin* and the neighborhoods surrounding the site. The PUD filed allows for much higher scale and intensity of uses, limited dedicated parkland, inadequate compatibility to existing single family homes, and substantial traffic generation that will triple the number of vehicles on the already congested streets around the site. We have included SF-3 in this petition as a placeholder for a more appropriate PUD application that includes community feedback such as lower scale and less intensive uses, greater dedicated parkland area, greater compatibility to existing single family homes, and reduced traffic generation.

SIGNATURE

PRINTED NAME

ADDRESS

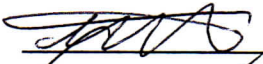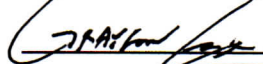	Inga Overstreet	2603 La Ronde 78731
	GRAYSON COX	2621 W 45TH
	DANIEL DELAGARZA	2621 W. 45th St.

---

---

---

---

---

---

---

---

DATE: 3/28/16

CONTACT NAME: Grayson Cox

PHONE NUMBER: 512-560-2640

# PETITION

DATE: MARCH 30, 2016

FILE NUMBER: C 814 - 2015 - 0074

ADDRESS OF REZONING REQUEST:

4205 BULL CREEK ROAD, AUSTIN, TX 78731

TO: AUSTIN CITY COUNCIL


We, the undersigned owners of property affected by the requested zoning change described in the referenced file, do hereby protest against any change of the Land Development Code which would zone the property to any classification other than SF-3\*.

\*The Planned Unit Development (PUD) filed by the owner and developer of the subject property, ARG Bull Creek, LTD, is not compatible with *Imagine Austin* and the neighborhoods surrounding the site. The PUD filed allows for much higher scale and intensity of uses, limited dedicated parkland, inadequate compatibility to existing single family homes, and substantial traffic generation that will triple the number of vehicles on the already congested streets around the site. We have included SF-3 in this petition as a placeholder for a more appropriate PUD application that includes community feedback such as lower scale and less intensive uses, greater dedicated parkland area, greater compatibility to existing single family homes, and reduced traffic generation.

SIGNATURE


PRINTED NAME

ADDRESS

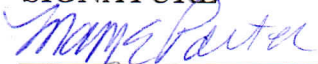


MARK PORTER

4001 Idlewild Rd

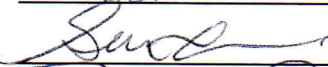

Grant Clayton

4003 Idlewild Rd.

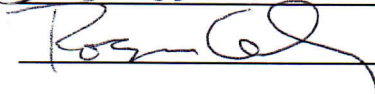

ROSEANNE JORDAN

4107 IDLEWILD RD

DATE: 3/30/16

CONTACT NAME: Grayson Cox

PHONE NUMBER: 512-560-2640



# PETITION

DATE: MARCH 30, 2016

FILE NUMBER: C814-2015-0074

ADDRESS OF REZONING REQUEST:

4205 BULL CREEK ROAD, AUSTIN, TX 78731

TO: AUSTIN CITY COUNCIL

We, the undersigned owners of property affected by the requested zoning change described in the referenced file, do hereby protest against any change of the Land Development Code which would zone the property to any classification other than SF-3\*.

\*The Planned Unit Development (PUD) filed by the owner and developer of the subject property, ARG Bull Creek, LTD, is not compatible with *Imagine Austin* and the neighborhoods surrounding the site. The PUD filed allows for much higher scale and intensity of uses, limited dedicated parkland, inadequate compatibility to existing single family homes, and substantial traffic generation that will triple the number of vehicles on the already congested streets around the site. We have included SF-3 in this petition as a placeholder for a more appropriate PUD application that includes community feedback such as lower scale and less intensive uses, greater dedicated parkland area, greater compatibility to existing single family homes, and reduced traffic generation.

SIGNATURE

PRINTED NAME

ADDRESS



KIM ZIFFEL

4116 Idlewild Rd 78731



M. MUNN

4009 Idlewild Rd



Deborah Lewis

4005 Idlewild Rd




DEAN McCa

4006 Idlewild Rd



HONORA JACOB

4002 Idlewild Rd




Anne T. Kohler

3902 Idlewild Rd




Marian Alexander

3906 Idlewild 78731

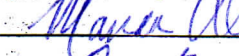


Gary Culpepper

3905 Idlewild 78731

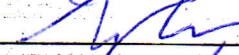

Andrew Carlson

4011 Idlewild 78731

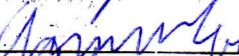

Cherie Howard

4011 Idlewild 78731

DATE: 3/30/16

CONTACT NAME: Grayson Cox

PHONE NUMBER: 512-560-2640

# PETITION

DATE: MARCH 30, 2016

FILE NUMBER: C814-2015-0074

ADDRESS OF REZONING REQUEST:

4205 BULL CREEK ROAD, AUSTIN, TX 78731

TO: AUSTIN CITY COUNCIL





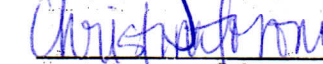





We, the undersigned owners of property affected by the requested zoning change described in the referenced file, do hereby protest against any change of the Land Development Code which would zone the property to any classification other than SF-3\*.

\*The Planned Unit Development (PUD) filed by the owner and developer of the subject property, ARG Bull Creek, LTD, is not compatible with *Imagine Austin* and the neighborhoods surrounding the site. The PUD filed allows for much higher scale and intensity of uses, limited dedicated parkland, inadequate compatibility to existing single family homes, and substantial traffic generation that will triple the number of vehicles on the already congested streets around the site. We have included SF-3 in this petition as a placeholder for a more appropriate PUD application that includes community feedback such as lower scale and less intensive uses, greater dedicated parkland area, greater compatibility to existing single family homes, and reduced traffic generation.

SIGNATURE

PRINTED NAME

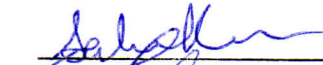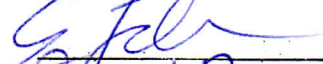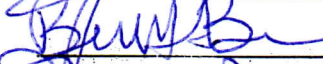ADDRESS

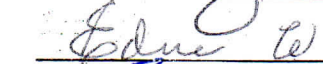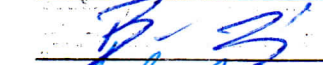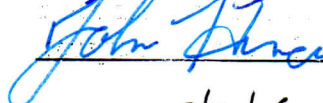	SALIM KASSAM	4103 IDLEWILD RD AUSTIN TX 78731
	Eric Zafel	4116 Idlewild Rd Austin TX 78731
	Bennett Brier	4112 Idlewild Rd 78731
	Betty L. Arell	4112 Idlewild Rd 78731
	CHRISTINA TORONYI	3903 IDLEWILD RD 78731
	DORTHEASTEWART	4113 IDLEWILD RD 78731
	Thomas Stewart	4113 Idlewild Rd 78731
	EDNA WARE	4112 Ridgelen Dr. 78731
	Brian Toronyi	3903 Idlewild Rd. 78731
	John Hrnclit	4004 Idlewild Rd 78731

DATE: 3/30/16

CONTACT NAME: Grayson Cox

PHONE NUMBER: 512-560-2640



# PETITION

DATE: MARCH 30, 2016

FILE NUMBER: C 814-2015-0074

ADDRESS OF REZONING REQUEST:

4205 BULL CREEK ROAD, AUSTIN, TX 78731

TO: AUSTIN CITY COUNCIL


We, the undersigned owners of property affected by the requested zoning change described in the referenced file, do hereby protest against any change of the Land Development Code which would zone the property to any classification other than SF-3\*.

\*The Planned Unit Development (PUD) filed by the owner and developer of the subject property, ARG Bull Creek, LTD, is not compatible with *Imagine Austin* and the neighborhoods surrounding the site. The PUD filed allows for much higher scale and intensity of uses, limited dedicated parkland, inadequate compatibility to existing single family homes, and substantial traffic generation that will triple the number of vehicles on the already congested streets around the site. We have included SF-3 in this petition as a placeholder for a more appropriate PUD application that includes community feedback such as lower scale and less intensive uses, greater dedicated parkland area, greater compatibility to existing single family homes, and reduced traffic generation.

SIGNATURE

PRINTED NAME

ADDRESS

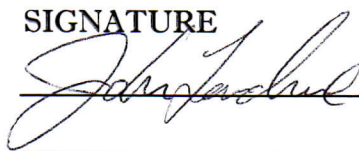 JOHN JACOBUS 4110 EDWARD A. ST., TX 78731

DATE: 3/30/16

CONTACT NAME: Grayson Cox

PHONE NUMBER: 512-560-2640

# PETITION

DATE: MARCH 30, 2016

FILE NUMBER: C814-2015-0074

ADDRESS OF REZONING REQUEST:

4205 BULL CREEK ROAD, AUSTIN, TX 78731

TO: AUSTIN CITY COUNCIL

We, the undersigned owners of property affected by the requested zoning change described in the referenced file, do hereby protest against any change of the Land Development Code which would zone the property to any classification other than SF-3\*.

\*The Planned Unit Development (PUD) filed by the owner and developer of the subject property, ARG Bull Creek, LTD, is not compatible with *Imagine Austin* and the neighborhoods surrounding the site. The PUD filed allows for much higher scale and intensity of uses, limited dedicated parkland, inadequate compatibility to existing single family homes, and substantial traffic generation that will triple the number of vehicles on the already congested streets around the site. We have included SF-3 in this petition as a placeholder for a more appropriate PUD application that includes community feedback such as lower scale and less intensive uses, greater dedicated parkland area, greater compatibility to existing single family homes, and reduced traffic generation.

SIGNATURE


PRINTED NAME

ADDRESS



AMER SHAUKAT

4114 IDLEWILD RD AUSTIN TX 78731

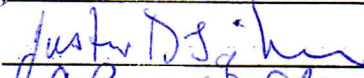


Justin D Teichman

4108 Idlewild Rd Austin, TX



TIMOTHY D. TILTON

4104 Idlewild Rd Austin

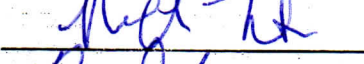

NAOMI A. TILTON

4104 IDLEWILD RD AUSTIN TX




David Savage

4108 Idlewild Rd Austin, TX



Cassy Shaukat

4114 Idlewild Rd. Austin

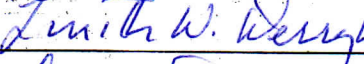


Vanith W. Derryberry

4106 Idlewild Rd - Austin



Linda Derryberry

4100 Idlewild Rd - Austin

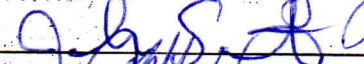

JOHN SPATZ

4012 IDLEWILD RD. 78731



ROB GOLDING


4008 IDLEWILD RD. 78731

DATE: 3/30/16

CONTACT NAME: Grayson Cox

PHONE NUMBER: 512-560-2640



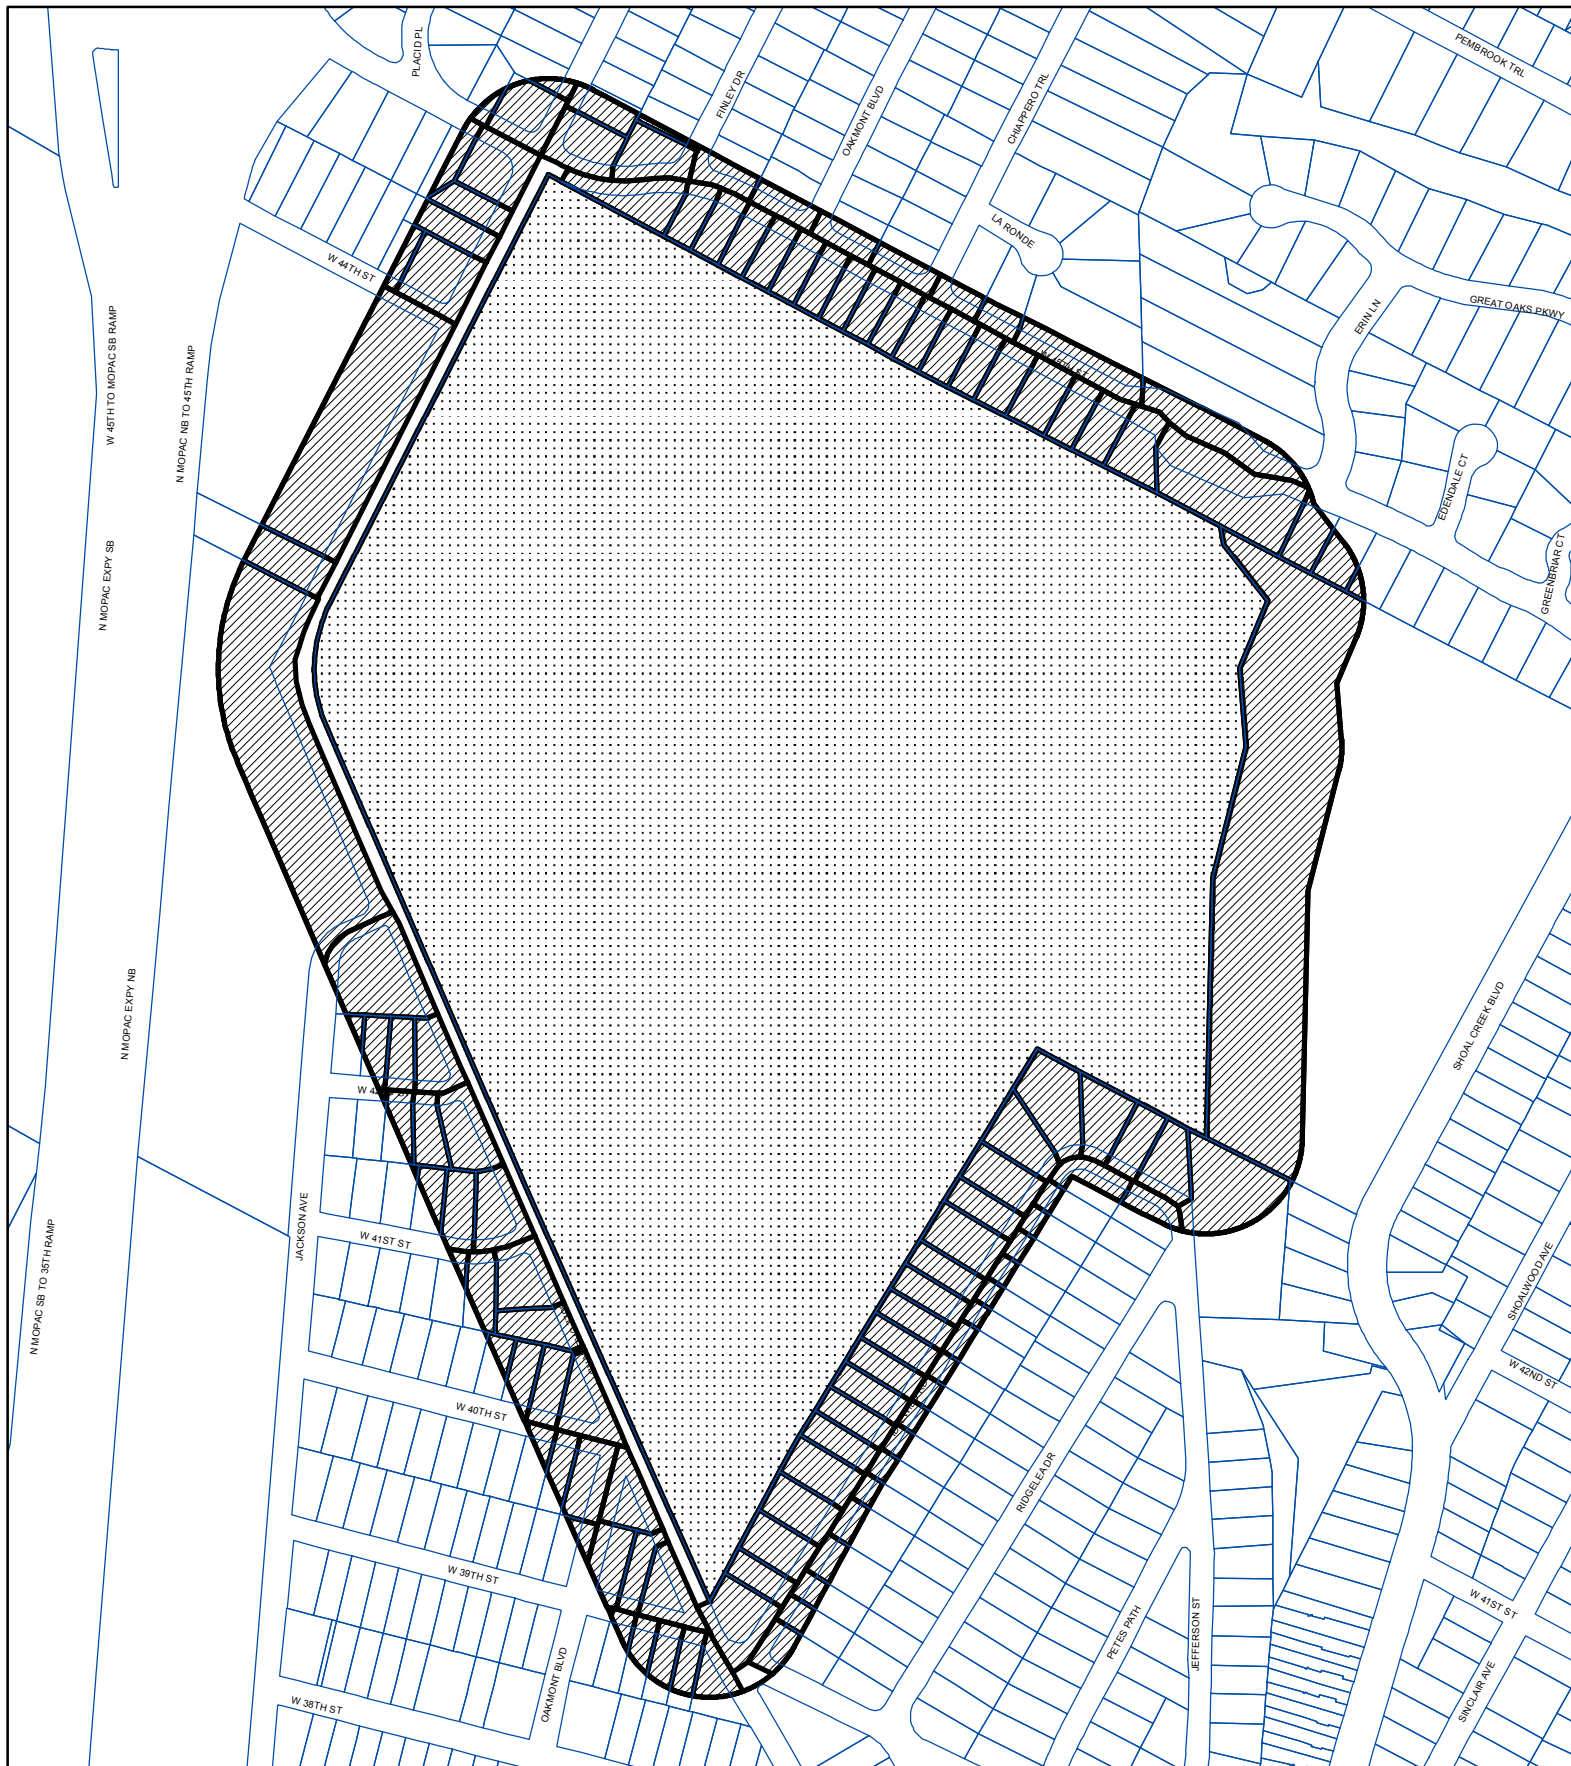

N



BUFFER

PROPERTY\_OWNER

SUBJECT\_TRACT

## PETITION

CASE#: C814-2015-0074



This product is for informational purposes and may not have been prepared for or be suitable for legal, engineering, or surveying purposes. It does not represent an on-the-ground survey and represents only the approximate relative location of property boundaries.

This product has been produced by CTM for the sole purpose of geographic reference. No warranty is made by the City of Austin regarding specific accuracy or completeness.

1" = 400'