

## SECOND / THIRD READINGS SUMMARY SHEET

CASE: C14-2020-0063 – Pier Property Rezoning DISTRICT: 10

ADDRESS: 1703 River Hills Road

PROPERTY OWNER: Tires Made Easy, Inc. (Andrew S. Price)

CASE MANAGER: Mark Graham (512-974-3574, [mark.graham@austintexas.gov](mailto:mark.graham@austintexas.gov) )

REQUEST:                   **Approve Second and Third Readings**  
                                  **From: commercial-liquor sales (CS-1) district**  
                                  **To: commercial recreation (CR) district.**

PREVIOUS CITY COUNCIL ACTION:

*November 12, 2020:*

*October 15, 2020:     **APPROVED CR DISTRICT ZONING, ON FIRST READING.***  
                                  **VOTE: 10-0, COUNCIL MEMBER TOVO ABSTAINED.**

*September 17, 2020: APPROVED A POSTPONEMENT TO OCTOBER 15, 2020 AS*  
                                  *NEIGHBORHOOD REQUESTED. VOTE: 10-0, COUNCIL MEMBER*  
                                  *CASAR WAS OFF THE DAIS.*

ORDINANCE NUMBER:

ISSUES:

Applicant amended their rezoning request from 4,181 square feet to 2,230 square feet as of Tuesday, September 29, 2020.

There was no development proposal submitted for the subject property. The requested CR zoning is required to repair the existing marina. There are several water districts with raw water intakes nearby. Through their legal counsel, the water districts expressed their concern about the proximity of the marina, with its boat fueling services, to their raw water intakes for their treatment plants.

## ZONING CHANGE REVIEW SHEET

CASE: C14-2020-0063 – Pier Property Rezoning    DISTRICT: 10

ZONING FROM: CS-1, LA

TO: CR

ADDRESS: 1703 River Hills Road

SITE AREA: 0.0512 acres (2,230 sq. ft.)

PROPERTY OWNER:

Tires Made Easy, Inc. (Andrew S. Price)

AGENT:

Husch Blackwell, LLP, (Nikelle Meade)

CASE MANAGER Mark Graham (512-974-3574, [mark.graham@austintexas.gov](mailto:mark.graham@austintexas.gov) )

### STAFF RECOMMENDATION:

**The Staff recommendation is to grant commercial recreation (CR) district zoning.**

*For a summary of the basis of Staff's recommendation, see case manager comments below.*

### ZONING AND PLATTING COMMISSION ACTION / RECOMMENDATION:

**August 18, 2020: APPROVED CR DISTRICT ZONING AS THE APPLICANT REQUESTED. Note: Encourage the Applicant and the MUD to discuss Federal and State environmental and water quality regulations, and dredging, and the potential to limit the number of docks on the property.**

**[A. DENKLER; H. SMITH – 2<sup>ND</sup>] (10-0) ONE VACANCY ON THE COMMISSION**

### CITY COUNCIL ACTION:

**November 12, 2020:**

**October 15, 2020: APPROVED CR DISTRICT ZONING, ON FIRST READING.**

**VOTE: 10-0, COUNCIL MEMBER TOVO ABSTAINED.**

**September 17, 2020: APPROVED A POSTPONEMENT TO OCTOBER 15, 2020 AS**

**NEIGHBORHOOD REQUESTED. VOTE: 10-0, COUNCIL MEMBER CASAR WAS OFF THE DAIS.**

ORDINANCE NUMBER:

## ISSUES

Applicant amended their rezoning request from 4,181 square feet to 2,230 square feet as of Tuesday, September 29, 2020 (see correspondence attached to back of staff report).

There was no development proposed submitted for the subject property. The requested CR zoning is required to repair the existing marina. There are several water districts with raw water intakes nearby. Through their legal counsel, the water districts expressed their concern about the proximity of the marina, with its boat fueling services, to their raw water intakes for their treatment plants.

## CASE MANAGER COMMENTS:

The subject property is addressed as 1703 River Hills Road. Currently there are no occupied structures or operating businesses on the 4.465 acre property.

The subject riverside and woodland property is surveyed as 4.465 acres (approximately 194,495 square feet) with approximately 212 feet of Lake Austin frontage. The requested rezoning tract is for the footprint of the existing marina (2,230 square feet). The marina was built to serve a restaurant that operated on the property but closed prior to 2006. The existing commercial-liquor sales (CS-1) zoning permits the bar/restaurant use as a primary land use and the Land Development Code allows a marina as an accessory use to a restaurant. Since the restaurant is not in operation, the marina becomes the primary use. The applicant stated that there are 20 boat slips and that they intend to reconstruct them in the same location. The requested commercial recreation (CR) zoning district allows a commercial marina as a primary use.

An Austin Code Enforcement Official inspected the marina and determined that the boat slips may be unsafe and require repairs. The applicants responded to the enforcement notice and applied for permits to make the required repairs. The permits were denied because the marina does not have the correct zoning. The applicants indicate that they plan to remove all dangerous structures and make repairs when they can get permits to do so.

## BASIS OF RECOMMENDATION:

*1. The proposed zoning should be consistent with the purpose statement of the district sought.*

**CR – Commercial Recreation district** is intended to provide for the commercial services and recreational needs of tourists and visitors to major recreational areas such as Lake Travis or Lake Austin.

The zoning is sought by the applicant in order to repair an existing commercial marina on Lake Austin. CR zoning is the only zoning district where a marina is a permitted use by right. The marina was previously allowed as an accessory use to the restaurant that is no longer operational.

Permits to repair the marina were not issued because the use is not permitted in the CS-1 zoning district. The proposed repairs were in response to a code enforcement violation. Permitting and repairs can proceed if the zoning is granted. By repairing the existing 20 slips, the owner is preserving an amenity of the property while removing potential hazards identified by code enforcement.

2. *Zoning should not constitute a grant of special privilege to an individual owner; Granting of the request should result in an equal treatment of similarly situated properties.*

The subject property is zoned commercial-liquor sales (CS-1) and for many years prior to 2006 a restaurant and entertainment business operated there. The unique feature was that the Pier restaurant was accessible primarily by water. The property has more than 200 feet of frontage on Lake Austin and repairing the commercial marina preserves some potential commercial opportunities for the property. The proposed rezoning is only for the footprint of the marina, 2,230 square feet.

EXISTING ZONING AND LAND USES:

	Zoning	Land Uses
Site	CS-1	Vacant restaurant, marina
North	LA	Large lot residences
South	LA	WCID Water Treatment Plant
East	LA, P	Colorado River, Emma Long Park
West	LA, Austin ETJ	Undeveloped woodland

NEIGHBORHOOD PLANNING AREA: Not applicable

TIA: No development is proposed.

WATERSHED: Lake Austin – Water Supply Rural Watershed. Impervious Cover permitted for commercial use is 20% of net site area

OVERLAYS: Lake Austin

SCHOOLS: Eanes ISD

Barton Creek Elementary School

West Ridge Middle School

Westlake High School

## NEIGHBORHOOD ORGANIZATIONS

Austin Lost and Found Pets

Bike Austin

City of Rollingwood

Friends of Austin Neighborhoods

Neighborhood Empowerment Foundation

River Hills Neighborhood Assn.

SELTexas

Save Our Springs Alliance

Sierra Club, Austin Regional Group

TNR BCP - Travis County Natural Resources

## AREA CASE HISTORIES:

There are no recent cases in the vicinity. The area west of River Hills Road is in the Austin 2-mile ETJ and east of Lake Austin is Emma Long Metro Park. To the north and south are large LA zoned properties with Colorado River frontage.

## LEGAL DESCRIPTION:

**BEING 2,230 SQUARE FEET SITUATED IN THE ISAAC PERKINS SURVEY, ABSTRACT No. 626, TRAVIS COUNTY, TEXAS, OUT OF A CALLED 4.465 ACRE TRACT CONVEYED TO TIRES MADE EASY, INC., AND DESCRIBED IN SPECIAL WARRANTY DEED RECORDED IN DOCUMENT No. 2008021052, OFFICIAL PUBLIC RECORDS OF TRAVIS COUNTY, TEXAS (O.P.R.T.C.T.).**

---

## RELATED CASES:

Ordinance No. 84-0193-Q – September 13, 1984, property rezoned from “A” – Residence and “Interim LA” 1<sup>st</sup> Height & Area to “C-2” 1<sup>st</sup> Height & Area.

C14-83-003.189 – **Restrictive Covenant** for a 4.476 acre tract of land recorded in 1984 requires requests for expansion or changes of the existing land use to be accompanied by a site plan and receive approval of the Land Use Commission and City Council.

C814-06-0202 – Pier Partners – Proposed PUD zoning for expanded restaurant, dry dock. Withdrawn by applicant on February 13, 2008.

## OTHER STAFF COMMENTS:


### Comprehensive Planning

This zoning case is located at the west side of the Colorado River on a property that is 0.096 acres in size and the existing use is a marina/pier. The property is not located within the boundaries of a neighborhood planning area. Surrounding land uses includes large single family lots with house to the north, south and west; and to the east is the Colorado River. The proposal is to rezone the existing marina/pier.

**Connectivity:** The area within and around the subject property has no public sidewalks, bike lanes, urban trails, or public transit options within or near the site. The mobility and connectivity options in the area are below average.

## Imagine Austin

The property is not located along an Activity Corridor or Center. The comparative scale of the existing marina/pier along a river falls below the scope of Imagine Austin; and consequently the plan is neutral on the proposed rezoning.

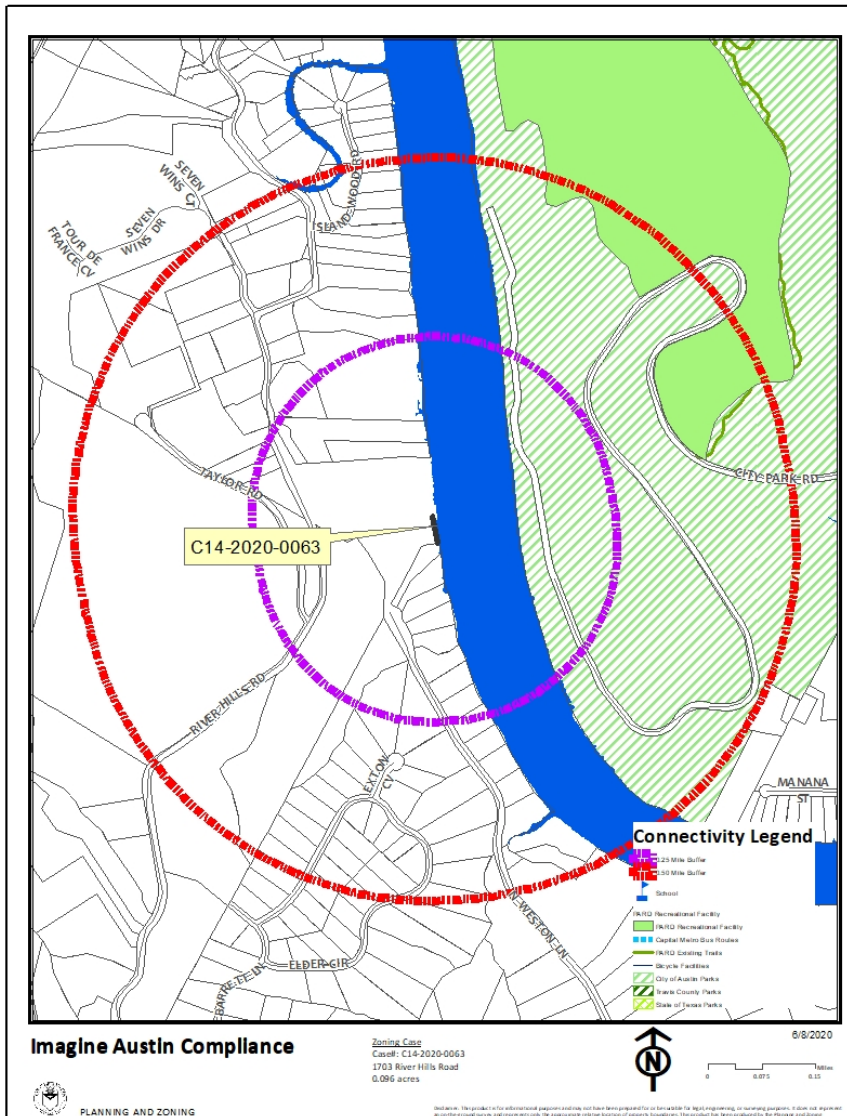

## Environmental

1. The site is not located over the Edwards Aquifer Recharge Zone. The site is in the Lake Austin Watershed of the Colorado River Basin, which is classified as a Water Supply Rural Watershed by Chapter 25-8 of the City's Land Development Code. It is in the Drinking Water Protection Zone.

2. Under the current watershed regulations, development or redevelopment on this site will be subject to the following impervious cover limits:

<i>Development Classification</i>	<i>% of Net Site Area</i>	<i>% NSA with Transfers</i>	<i>Allowable Density</i>
One or Two Family Residential	n/a	n/a	1 unit/2 acres net site area
Multifamily Residential	20%	25%	n/a
Commercial	20%	25%	n/a

Single family or duplex development within a Water Quality Transition Zone may not exceed a density of one unit per three acres, exclusive of land within a 100-year floodplain.

3. According to floodplain maps there is a floodplain within or adjacent to the project location. Based upon the location of the floodplain, offsite drainage should be calculated to determine whether a Water Quality Transition Zone / Critical Water Quality Zone exist within the project location.
4. Standard landscaping and tree protection will be required in accordance with LDC 25-2 and 25-8 for all development and/or redevelopment.
5. At this time, site specific information is unavailable regarding vegetation, areas of steep slope, or other environmental features such as bluffs, springs, canyon rimrock, caves, sinkholes, and wetlands.
6. Under current watershed regulations, development or redevelopment requires water quality control with increased capture volume and control of the 2 year storm on site.
7. At this time, no information has been provided as to whether this property has any preexisting approvals that preempt current water quality or Code requirements.

#### Site Plan

- SP1. Site plans will be required for any new development other than single-family or duplex residential.
- SP2. Any development which occurs in an SF-6 or less restrictive zoning district which is located 540-feet or less from property in an SF-5 or more restrictive zoning district will be subject to compatibility development regulations.
- SP3. Any new development is subject to Subchapter E. Design Standards and Mixed Use. Additional comments will be made when the site plan is submitted.
- SP4. The site is subject to compatibility standards. Along the **north, south, and west** property lines, the following standards apply:  
No structure may be built within 25 feet of the property line.

No structure in excess of two stories or 30 feet in height may be constructed within 50 feet of the property line.

No structure in excess of three stories or 40 feet in height may be constructed within 100 feet of the property line.

No parking or driveways are allowed within 25 feet of the property line.

A landscape area at least 25 feet wide is required along the property line. In addition, a fence, berm, or dense vegetation must be provided to screen adjoining properties from views of parking, mechanical equipment, storage, and refuse collection.

SP5. Other development regulations for the CR zoning district are the following:

- Maximum Height: 40 Ft.
- Maximum FAR: 0.25 : 1

#### Transportation

No new development or use proposed. No comments at this time.

#### Austin Water Utility


AW1. No comments. Site is served by private water system and on-site sewage facility

#### EXHIBITS TO FOLLOW

Exhibit A: Zoning Map

Exhibit B: Aerial Map



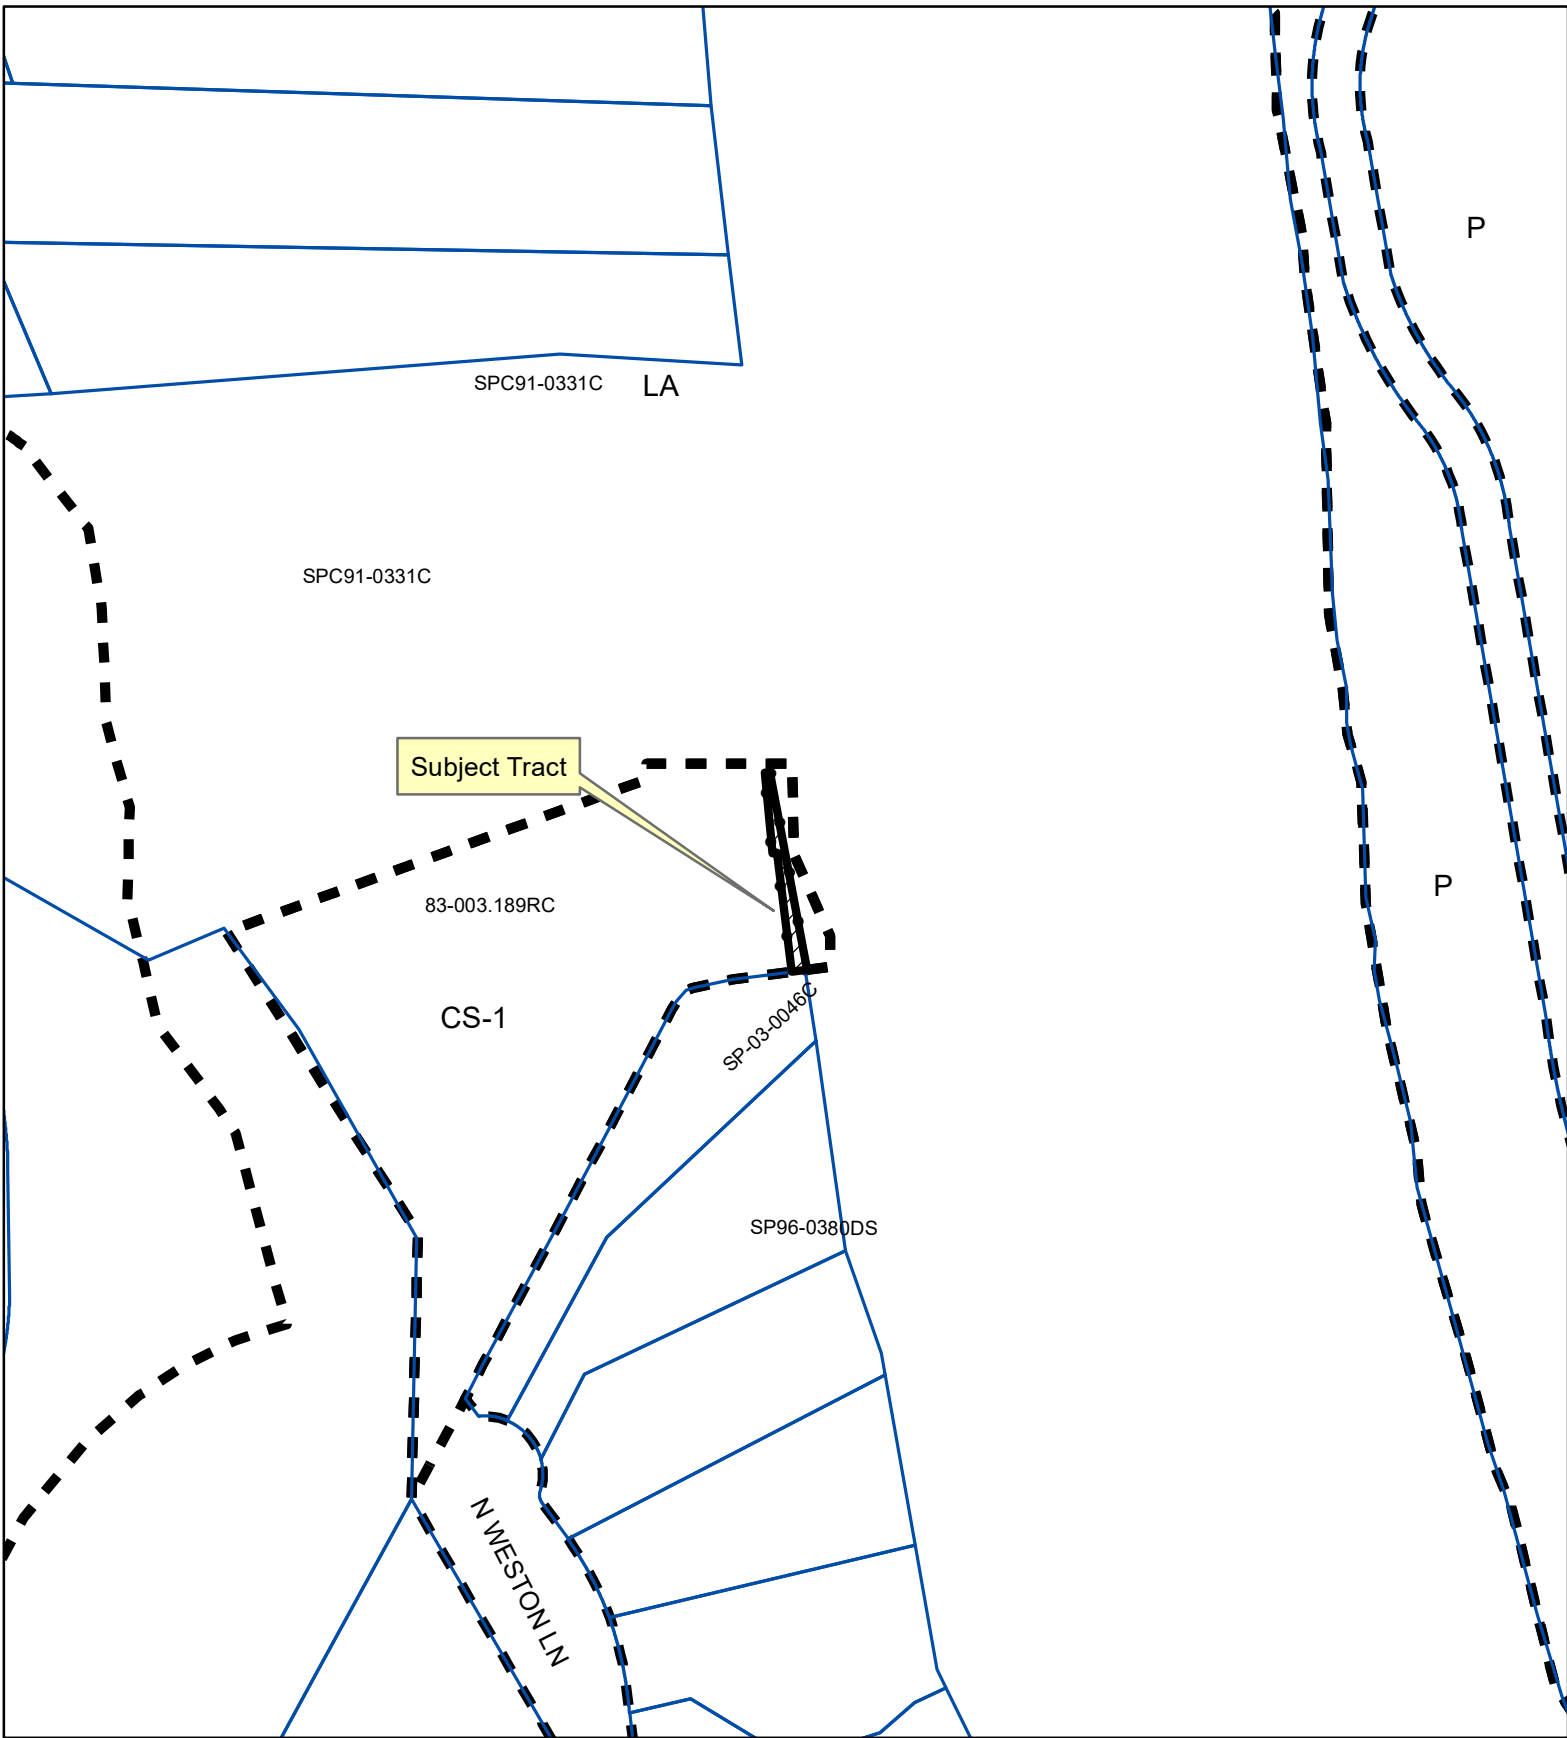

SUBJECT TRACT



PENDING CASE



ZONING BOUNDARY

## ZONING

## Exhibit A

ZONING CASE#: C14-2020-0063

1" = 200'

This product is for informational purposes and may not have been prepared for or be suitable for legal, engineering, or surveying purposes. It does not represent an on-the-ground survey and represents only the approximate relative location of property boundaries.

This product has been produced by CTM for the sole purpose of geographic reference. No warranty is made by the City of Austin regarding specific accuracy or completeness.



Created: 9/29/2020



Copyright nearmap 2015



1" = 200'



SUBJECT TRACT



ZONING BOUNDARY



PENDING CASE



CREEK BUFFER

### Pier Property Rezoning

ZONING CASE#: C14-2020-0063  
 LOCATION: 1703 River Hills Rd.  
 SUBJECT AREA: 0.096 ACRES  
 GRID: D27  
 MANAGER: MARK GRAHAM

### Exhibit B



This map has been produced by the Communications Technology Management Dept. on behalf of the Planning Development Review Dept. for the sole purpose of geographic reference. No warranty is made by the City of Austin regarding specific accuracy or completeness.



**From:** [Patrick Carlson](#)  
**To:** [Graham, Mark](#); [Rhoades, Wendy](#)  
**Cc:** [Amanda Surman](#); [Amanda Morrow](#); "[rferguson@murfee.com](mailto:rferguson@murfee.com)"  
**Subject:** RE: C14-2020-0063 - Travis County WCID No. 20, Existing Raw Water Intake, & Title 30 Texas Administrative Code Rule 290.41(e)(2)(B)  
**Date:** Friday, June 26, 2020 5:13:32 PM  
**Attachments:** [COA Notice of Rezoning Application - The Pier.pdf](#)  
[Title 30 Texas Administrative Code Rule 290.41.pdf](#)  
[Rezoning Application - The Pier.pdf](#)

---

\*\*\* External Email - Exercise Caution \*\*\*

Hi Mark and Wendy,

Thank you for your attention and assistance with Amanda Morrow's request below.

At its regular monthly meeting yesterday, the Board of Directors of Travis County WCID No. 20 discussed the owner's rezoning application (Case No. C-14-2020-0063; copy attached for reference) and related proposed use of the property, as well as the District's use and operation of its existing raw water intake that is located within 1,000 feet of the property, and the Board's concerns about the rezoning application and related proposed use of the property, which would violate Title 30 Texas Administrative Code Rule 290.41(e)(2)(B) (copy attached for reference). That TAC rule states:

"Raw water intakes shall not be located within 1,000 feet of boat launching ramps, marinas, docks, or floating fishing piers which are accessible by the public."

The Board directed me (as the District's general counsel) and Robert Ferguson of Murfee Engineering Co. (as the District's engineer) to prepare and send to the City a formal letter expressing the District's foregoing concerns, including an exhibit showing the location and distance of the District's existing raw water intake in relation to the subject property. However, in the interest of time, the Board also requested that I first email you a brief note to make you aware of those concerns, the TAC rule, and how the proposed use of the property would violate that TAC rule.

If you have any questions, please do not hesitate to contact me. Thank you,

Patrick



CONFIDENTIALITY NOTICE: The information contained in this email and/or the attachments accompanying it is attorney privileged and confidential information intended only for the use of the individual or entity named in this email. If the reader of this email is not the

intended recipient, you are hereby notified that disclosure, dissemination, distributing, or copying of this communication or the taking of any action in reliance on the contents of this information is strictly prohibited. If you have received this email in error, please promptly notify the sender immediately by telephone, and then destroy all copies of this email and any attachments accompanying it. Thank you.

DISCLAIMER: Pursuant to Circular 230 issued by the United States Treasury Department and relating to practice before the Internal Revenue Service, any comment or opinion in this communication relating to a federal tax issue is not intended to be used, and cannot be used, by a taxpayer for the purpose of avoiding tax-related penalties that may be imposed on the taxpayer.

This email is not intended to be or contain an electronic signature or an agreement of any kind unless otherwise expressly indicated.

---

**From:** Amanda Morrow <amorrow@abaustin.com>  
**Sent:** Wednesday, June 24, 2020 10:24 AM  
**To:** Graham, Mark <Mark.Graham@austintexas.gov>  
**Cc:** 'Rhoades, Wendy' <Wendy.Rhoades@austintexas.gov>; Amanda Surman <ASurman@abaustin.com>; Patrick Carlson <pcarlson@abaustin.com>  
**Subject:** C14-2020-0063 - Interested Party/Persons

Hello Mark,

I'd like to register Patrick Carlson, as general counsel, for Travis County WCID No. 20 an interested party/entity to the Pier Property Rezoning case filed under C14-2020-0063.

Please provide a copy of all correspondences, including application material filed by the applicant, staff report, supplemental project information, notification of hearing dates, etc, to Patrick Carlson so that Travis County WCID No. 20 can be kept up to date on current actively for this project as it may directly impact the operations of the District.

**Information should be directed to:**

Patrick Carlson  
[pcarlson@abaustin.com](mailto:pcarlson@abaustin.com)  
512-435-2366

Please let me know if you have any questions.

*Amanda Morrow*

Armbrust & Brown, PLLC  
Director of Land Use & Entitlements  
100 Congress Ave. Suite 1300  
Austin, Texas 78701  
512-435-2368 Direct Line  
512-435-2360 Fax

This electronic communication (including any attached document) may contain privileged and/or confidential information. This communication is intended only for the use of indicated e-mail addresses. If you are not an intended recipient of this communication, please be advised that any disclosure, dissemination, distribution, copying, or other use of this communication or any attached document is strictly prohibited. If you have received this communication in error, please notify the sender immediately by reply e-mail and promptly destroy all electronic and printed copies of this communication and any attached document.

**CAUTION:** This email was received at the City of Austin, from an EXTERNAL source. Please use caution when clicking links or opening attachments. If you believe this to be a malicious and/or phishing email, please forward this email to [CSIRT@austintexas.gov](mailto:CSIRT@austintexas.gov).

# ARMBRUST & BROWN, PLLC

ATTORNEYS AND COUNSELORS

100 CONGRESS AVENUE, SUITE 1300  
AUSTIN, TEXAS 78701-2744  
512-435-2300

FACSIMILE 512-435-2360

GREGG C. KRUMME  
(512) 435-2398  
[gkrumme@abaustin.com](mailto:gkrumme@abaustin.com)

August 11, 2020

Jolene Kiolbassa  
Chair, Zoning and Platting Commission  
City of Austin  
505 Barton Springs Road, 5<sup>th</sup> Floor  
Austin, Texas 78704  
[bc-Jolene.Kiolbassa@austintexas.gov](mailto:bc-Jolene.Kiolbassa@austintexas.gov)

Re: Zoning case number C14-2020-0063/Pier Property Rezoning (the “Zoning Case”). Travis County Municipality Utility Districts Nos. 3, 4, 5, 6, 7, 8 and 9.

Dear Chair Kiolbassa:

This letter is written on behalf of Travis County Municipal Utility District No. 4 (the “District”). We represent the District as well as Travis County Municipal Utility Districts Nos. 2, 3, 5, 6, 7, 8 and 9 (the “Participating Districts”). The District and the Participating Districts are conservation and reclamation districts formed by legislative statutes under the provisions of Article XVI, Section 59 of the Texas Constitution and operating under Chapters 49 and 51 of the Texas Water Code, as amended. The District, together with the Participating Districts, contain approximately 3,520 acres of land located in western Travis County approximately two miles southwest of the intersection of RM 2244 and Capital of Texas Highway.

The District is empowered, among other things, to finance, construct, own, operate and maintain waterworks and to provide such facilities and services to the customers of the District and each of the Participating Districts. The District operates five raw water intake pumps on Lake Austin as part of its waterworks system (the “District’s Intake”). These intakes provide raw water for two different water treatment plants. These water treatment plants serve approximately 991 total connections. These connections include service to Querencia Barton Creek Senior Living, two phases of the Santal Apartments, the Marquis Apartments, Omni Barton Creek Resort and Club, and two private schools. The District also provides wholesale



water service to Travis County WCID No. 19 and Barton Creek Water Supply Corporation (residents in the wholesale customers districts are not included in the connection count above). The TCEQ exercises continuing supervisory jurisdiction over the District, including the enforcement of Rules and Regulations for Public Water Systems contained in 30 Tex. Admin. Code Chapter 290, Subchapter D.

The Zoning Case relates to a portion of the property at 17003 River Hills Road, Austin, Texas (the “Pier Property”), which at one time supported a restaurant with an accessory use of a small boat dock. The restaurant ceased operations during the year 2005 and, it is our understanding, has not resumed operations since that date and that the boat dock on the Pier Property has fallen into disrepair. It is the understanding of the District that the Applicant in the Zoning Case has requested that the portion of the Pier Property containing the docks be rezoned to Commercial Recreation (“CR”) to accommodate the rehabilitation, and resumed operation, of the boat dock as a primary use.

The dilapidated dock is located approximately 430 feet from the District’s Intake, as depicted on the attached **Exhibit “A”**. To the extent the boat dock is rehabilitated and functions in its projected capacity, significant health and safety concerns would be implicated by operating a 20-slip marina in such proximity to the District’s Intake that provide drinking water to the residents of the District. Federal and state drinking water standards and the enforcement of such standards have become more sophisticated as it relates to water quality and related health issues. The formation of carcinogenic disinfection byproducts due to the presence of organic materials in raw water supplies is a significant regulatory concern which could be aggravated by the proposed use of the Pier Property.

In addition to health and safety concerns, the rehabilitation and subsequent operation of the docks could cause regulatory concerns for the District. 30 Tex. Admin. Code § 290.41(e)(2)(B) (2015) (Tex. Cmsn. on Environmental Quality) (“Rule 290.41(e)(2)(B)”) establishes the following provision relating to raw water intakes and boat docks:

Raw water intakes shall not be located within 1,000 feet of boat launching ramps, marinas, docks, or floating fishing piers that are accessible by the public.

If the zoning request is granted and the boat docks are rehabilitated, the docks will accommodate up to 20 boats. The Code of the City of Austin defines a marina as a dock for the anchoring, mooring, housing, or storing of more than three watercraft. Thus, it is possible—perhaps likely—that the District could be found in violation of Rule 290.41(e)(2)(B). In 2007, an opinion request was submitted to the Texas Commission on Environmental Quality (“TCEQ”) when a similar zoning request was pending on the Pier Property. In a response letter, attached as **Exhibit “B”**, an attorney from the TCEQ’s Environmental Law Division opined:


If the redevelopment of The Pier Property...results in any intakes, including existing intakes, being located within 1,000 feet of a boat launching ramps, marinas, docks, for floating fishing piers accessible by the public, *the entity responsible for the intake will be in violation of the commission’s rule and may be subject to enforcement action.* (emphasis added)

It is unknown whether enforcement action against the District would result in an interruption of service to its water utility customers, significant expenditures to relocate the raw water intakes, and/or additional other hardships to the District, including violations of federal and/or state drinking water standards.

As the granting of the zoning request could lead to both health and safety concerns and regulatory considerations for the District, the District opposes the Staff recommendation to grant the CR district zoning and hereby requests that the consideration of CR zoning in the Zoning Case be denied.

Respectfully,

**ARMBRUST & BROWN, PLLC**

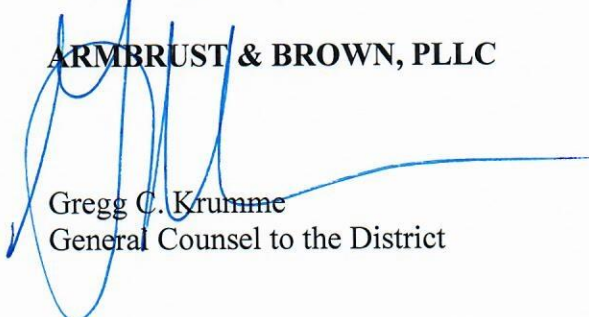


Gregg C. Krumme  
General Counsel to the District

cc: Doug Connolly, President of Travis County MUD No. 4  
Nikelle Meade, Husch Blackwell LLP  
James B. Duncan, Vice Chair, Zoning and Platting Cmsn.  
Ana T. Aguirre, Secretary, Zoning and Platting Cmsn.  
Ann Denkler, Zoning and Platting Cmsn.  
V. Bruce Evans, Zoning and Platting Cmsn.  
Timothy Bray, Zoning and Platting Cmsn.  
Ellen K. Ray, Zoning and Platting Cmsn.  
Nadia Barrera-Ramirez, Zoning and Platting Cmsn.  
David King, Zoning and Platting Cmsn.  
Hank Smith, Zoning and Platting Cmsn.  
Mark Graham, Case Manager, City of Austin



**EXHIBIT "A"**  
**The District Intake is located at the top of this depiction**

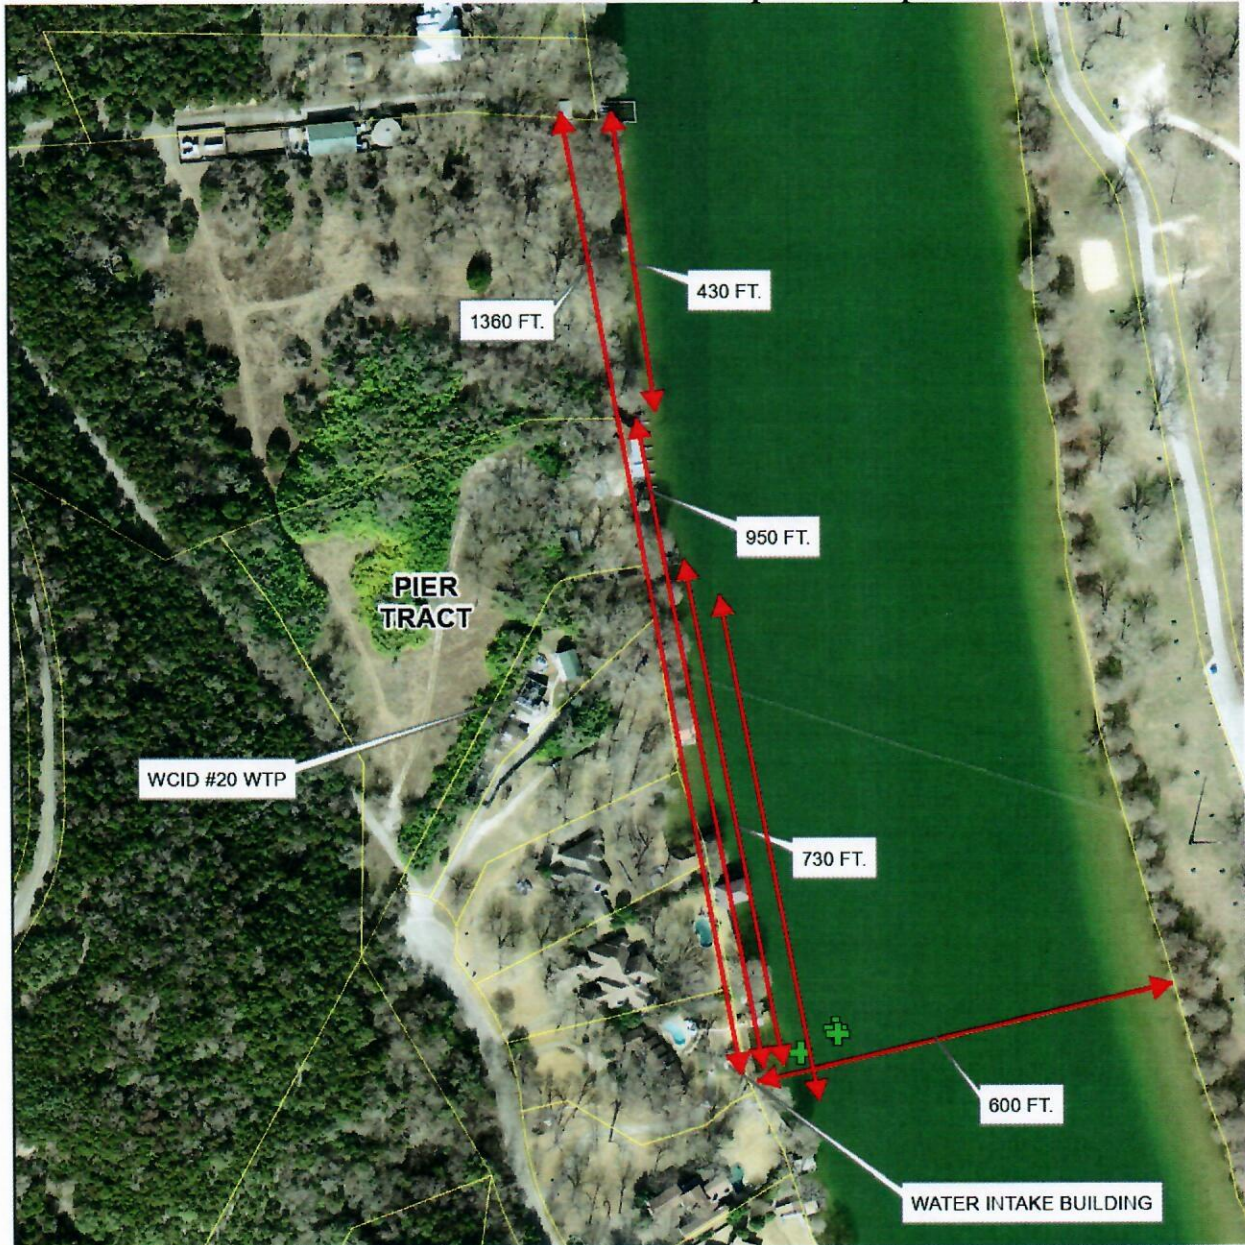



## EXHIBIT "B"

RF

Buddy Garcia, *Chairman*  
Larry R. Soward, *Commissioner*  
Clegg Shankle, *Executive Director*

### TEXAS COMMISSION ON ENVIRONMENTAL QUALITY

*Protecting Texas by Reducing and Preventing Pollution*

October 3, 2007

Celina Romero  
Clark, Thomas & Winters  
P.O. Box 1148  
Austin, Texas 78767

Re: Proposed redevelopment of The Pier property on Lake Austin

Dear Mr. Gullatt and Ms. Romero:

This letter is in response to your request on behalf of your client for an opinion from the TCEQ regarding whether its development planned for The Pier property would violate commission rules, specifically as related to the public drinking water program. It is my understanding that Travis County WCIDs #19 and #20 own raw water intake structures on Lake Austin in the vicinity of the proposed development.

Under 30 Tex. Admin. Code Section 290.41(e)(2)(B), raw water intakes may not be located within 1,000 feet of boat launching ramps, marinas, docks, or floating fishing piers accessible by the public. If the redevelopment of The Pier property by your client results in any intakes, including existing intakes, being located within 1,000 feet of a boat launching ramps, marinas, docks, or floating fishing piers accessible by the public, the entity responsible for the intake will be in violation of the commission's rule and may be subject to enforcement action. That being said, until the project is actually substantially completed, we will not be able to determine whether it includes any of the types of structures referenced by the rule or the exact distance between the structures and intakes. The agency cannot find that the project is in compliance with all of our rules based on incomplete, speculative information. The Executive Director reserves the right to pursue enforcement action in the event that the development of the property results in a breach of the 1,000-foot buffer zone required by the rule.

Please feel free to contact me by e-mail at [shorton@tceq.state.tx.us](mailto:shorton@tceq.state.tx.us) or by phone at (512) 239-1088 if you have additional questions or concerns regarding this matter.

Sincerely,



Shana L. Horton  
Attorney  
Environmental Law Division

**From:** [Meade, Nikelle](#)  
**To:** [Kiolbassa, Jolene - BC](#)  
**Cc:** [Duncan, Jim - BC](#); [Aguirre, Ana - BC](#); [Denkler, Ann - BC](#); [Evans, Bruce - BC](#); [Bray, Timothy - BC](#); [Ray, Ellen - BC](#); [Ramirez, Nadia - BC](#); [King, David - BC](#); [Smith, Hank - BC](#); [Graham, Mark](#); [Harris, Jerry](#)  
**Subject:** RE: Zoning Case: C14-2020-0063 -- Pier Property Rezoning  
**Date:** Tuesday, August 11, 2020 4:51:10 PM

---

\*\*\* External Email - Exercise Caution \*\*\*

Chair Kiolbassa and Commissioners,

Unfortunately, there is critical information about the location of the water district's infrastructure that they opted to not include in their letter. We are compiling information about this issue and will get it to all of you. In short, what the district is failing to reveal is that *they* asked the State of Texas for a *variance* to be able locate the intake structure in its current location. And, they did so when not only the boat slips but also the Pier restaurant were open to the public and in full operation and – in fact - more intense than what is proposed today.

We will be providing this information to you all shortly.

**Nikelle Meade**  
**Partner**

**HUSCH BLACKWELL LLP**  
111 Congress Avenue,  
Suite 1400  
Austin, TX 78701-4093  
Direct: 512.479.1147  
Mobile: 512.992.6001  
Fax: 512.226.7373  
[Nikelle.Meade@huschblackwell.com](mailto:Nikelle.Meade@huschblackwell.com)  
[huschblackwell.com](http://huschblackwell.com)  
[View Bio](#) | [View VCard](#)

**Husch Blackwell has been named a Tier 1 law firm in the United States for Real Estate by U.S. News – Best Lawyers® for the Ninth Edition of “Best Law Firms”**

---

**From:** Sean Abbott <SAbbott@abaustin.com>  
**Sent:** Tuesday, August 11, 2020 3:19 PM  
**To:** 'bc-Jolene.Kiolbassa@austintexas.gov' <bc-Jolene.Kiolbassa@austintexas.gov>  
**Cc:** 'Gregory M Greeson (greg@collectichome.com)' <greg@collectichome.com>; Meade, Nikelle <Nikelle.Meade@huschblackwell.com>; 'bc-Jim.Duncan@austintexas.gov' <bc-Jim.Duncan@austintexas.gov>; 'BC-Ana.Aguirre@austintexas.gov' <BC-Ana.Aguirre@austintexas.gov>; 'bc-Ann.Denkler@austintexas.gov' <bc-Ann.Denkler@austintexas.gov>; 'bc-Bruce.Evans@austintexas.gov' <bc-Bruce.Evans@austintexas.gov>; 'BC-Timothy.Bray@austintexas.gov' <BC-Timothy.Bray@austintexas.gov>; 'BC-Ellen.Ray@austintexas.gov' <BC-Ellen.Ray@austintexas.gov>; 'BC-Nadia.Ramirez@austintexas.gov' <BC-Nadia.Ramirez@austintexas.gov>; 'BC-David.King@austintexas.gov' <BC-David.King@austintexas.gov>; 'bc-Hank.Smith@austintexas.gov' <bc-Hank.Smith@austintexas.gov>; 'Mark.Graham@austintexas.gov' <Mark.Graham@austintexas.gov>

**Subject:** Zoning Case: C14-2020-0063 -- Pier Property Rezoning

[EXTERNAL EMAIL]

Chair Kiolbassa,

Please find the attached letter delivered on behalf of Travis County Water Control and Improvement District No. 20 relating to the City of Austin Zoning Case C14-2020-0063.

Regards,



THE INFORMATION CONTAINED IN THIS E-MAIL MESSAGE IS CONFIDENTIAL AND IS INTENDED ONLY FOR THE NAMED ADDRESSEE(S). THIS MESSAGE MAY BE PROTECTED BY ATTORNEY/CLIENT PRIVILEGE. IF THE READER OF THIS E-MAIL MESSAGE IS NOT AN INTENDED RECIPIENT (OR THE INDIVIDUAL RESPONSIBLE FOR THE DELIVERY OF THIS E-MAIL MESSAGE TO AN INTENDED RECIPIENT), BE ADVISED THAT ANY REUSE, DISSEMINATION, DISTRIBUTION, OR COPYING OF THIS E-MAIL MESSAGE IS PROHIBITED. IF YOU HAVE RECEIVED THIS E-MAIL MESSAGE IN ERROR, PLEASE NOTIFY THE SENDER AND DELETE THE MESSAGE. THANK YOU.

**CAUTION:** This email was received at the City of Austin, from an EXTERNAL source. Please use caution when clicking links or opening attachments. If you believe this to be a malicious and/or phishing email, please forward this email to [cybersecurity@austintexas.gov](mailto:cybersecurity@austintexas.gov).

**From:** [Meade, Nikelle](#)  
**To:** [Graham, Mark](#)  
**Subject:** 1703 River Hills Zoning Request (The Pier)  
**Date:** Tuesday, September 29, 2020 11:56:56 AM  
**Attachments:** [Pier Zoning Updated Metes and Bounds.pdf](#)

---

\*\*\* External Email - Exercise Caution \*\*\*

Hi Mark. Hope you are having a great week and enjoying this amazing weather.

Our dock engineer now has the design complete, and as a result we need to amend the zoning boundary to reduce it to match the boundary of the dock. As we have it now, the zoning area actually includes part of the restaurant.

The revised metes and bounds and sketch is attached. Since it reduces the boundary rather than increases it, I believe it should not create any notification problem or necessitate any additional reviews. Let me know if there are any issues with that.

Thank you, and let me know if you need anything else from me to implement this amendment to the boundary.

**Nikelle Meade**  
**Partner**

**HUSCH BLACKWELL LLP**  
111 Congress Avenue,  
Suite 1400  
Austin, TX 78701-4093  
Direct: 512.479.1147  
Mobile: 512.992.6001  
Fax: 512.226.7373  
[Nikelle.Meade@huschblackwell.com](mailto:Nikelle.Meade@huschblackwell.com)  
[huschblackwell.com](http://huschblackwell.com)  
[View Bio](#) | [View VCard](#)

**Husch Blackwell has been named a Tier 1 law firm in the United States for Real Estate by U.S. News – Best Lawyers® for the Ninth Edition of “Best Law Firms”**

**CAUTION:** This email was received at the City of Austin, from an EXTERNAL source. Please use caution when clicking links or opening attachments. If you believe this to be a malicious and/or phishing email, please forward this email to [cybersecurity@austintexas.gov](mailto:cybersecurity@austintexas.gov).

**From:** [Meade, Nikelle](#)  
**To:** [Graham, Mark](#)  
**Subject:** 1703 River Hills Zoning Request (The Pier)  
**Date:** Tuesday, September 29, 2020 11:56:56 AM  
**Attachments:** [Pier Zoning Updated Metes and Bounds.pdf](#)

---

\*\*\* External Email - Exercise Caution \*\*\*

Hi Mark. Hope you are having a great week and enjoying this amazing weather.

Our dock engineer now has the design complete, and as a result we need to amend the zoning boundary to reduce it to match the boundary of the dock. As we have it now, the zoning area actually includes part of the restaurant.

The revised metes and bounds and sketch is attached. Since it reduces the boundary rather than increases it, I believe it should not create any notification problem or necessitate any additional reviews. Let me know if there are any issues with that.

Thank you, and let me know if you need anything else from me to implement this amendment to the boundary.

**Nikelle Meade**  
**Partner**

**HUSCH BLACKWELL LLP**  
111 Congress Avenue,  
Suite 1400  
Austin, TX 78701-4093  
Direct: 512.479.1147  
Mobile: 512.992.6001  
Fax: 512.226.7373  
[Nikelle.Meade@huschblackwell.com](mailto:Nikelle.Meade@huschblackwell.com)  
[huschblackwell.com](http://huschblackwell.com)  
[View Bio](#) | [View VCard](#)

**Husch Blackwell has been named a Tier 1 law firm in the United States for Real Estate by U.S. News – Best Lawyers® for the Ninth Edition of “Best Law Firms”**

**CAUTION:** This email was received at the City of Austin, from an EXTERNAL source. Please use caution when clicking links or opening attachments. If you believe this to be a malicious and/or phishing email, please forward this email to [cybersecurity@austintexas.gov](mailto:cybersecurity@austintexas.gov).

2,230 SQ. FT.  
ISAAC PERKINS SURVEY  
ABSTRACT No.626  
TRAVIS COUNTY, TEXAS

Page 1 of 2

**EXHIBIT A  
PROPERTY DESCRIPTION**

**BEING 2,230 SQUARE FEET SITUATED IN THE ISAAC PERKINS SURVEY, ABSTRACT No. 626, TRAVIS COUNTY, TEXAS, OUT OF A CALLED 4.465 ACRE TRACT CONVEYED TO TIRES MADE EASY, INC., AND DESCRIBED IN SPECIAL WARRANTY DEED RECORDED IN DOCUMENT No. 2008021052, OFFICIAL PUBLIC RECORDS OF TRAVIS COUNTY, TEXAS (O.P.R.T.C.T.).**

COMMENCING at a 1/2-inch iron rod with cap found for the south corner of said 4.465 acre tract, from which a 1/4-inch iron pipe found on the southwest line of said 4.465 acre tract bears North 18°12'28" West, a distance of 261.76 feet, being on the west line of Weston Lane, Right-of-Way varies, being the southeast corner of that certain 22.45 acres conveyed to Tires Made Easy, Inc., recorded in Document No. 2010144152, O.P.R.T.C.T.;

THENCE, along the southeast line of said 4.465 acre tract, same being the north line of Lot 42, Block A, Rob Boy on the Lake, Section One, Volume 112 D – 114 B, Plat Records, Travis County, Texas, the following nine (9) courses and distances:

1. North 27°57'06" East, a distance of 45.11 feet to a 5/8-inch iron rod with cap stamped "PELTON BOUNDARY";
2. North 27°29'05" East, a distance of 39.12 feet to a 5/8-inch iron rod with cap stamped "PELTON BOUNDARY";
3. North 28°07'05" East, a distance of 179.54 feet to a 5/8-inch iron rod with cap stamped "PELTON BOUNDARY";
4. North 28°08'19" East, a distance of 240.42 feet to a found 1/2-inch iron pipe;
5. North 28°23'06" East, a distance of 9.19 feet to a found 1/2-inch iron rod;
6. North 41°28'41" East, a distance of 15.37 feet to a 5/8-inch iron rod with cap stamped "PELTON BOUNDARY";
7. North 73°30'41" East, a distance of 8.35 feet to a 5/8-inch iron rod with cap stamped "PELTON BOUNDARY";
8. North 78°19'41" East, a distance of 41.23 feet to a 5/8-inch iron rod with cap stamped "PELTON BOUNDARY";
9. North 81°29'11" East, a distance of 62.14 feet to a calculated corner, and the **POINT OF BEGINNING** of the herein described easement;  
(Grid Coordinates = N=10,092,781.00, E=3,081,440.26)

THENCE, over and across said 4.465 acre tract the following three (3) courses and distances:

1. North 07°11'04" West, a distance of 125.19 feet to a calculated corner;



2,230 SQ. FT.  
ISAAC PERKINS SURVEY  
ABSTRACT No.626  
TRAVIS COUNTY, TEXAS

Page 2 of 2

2. South  $84^{\circ}20'36''$  West, a distance of 4.82 feet to a calculated corner;
3. North  $05^{\circ}16'20''$  West, a distance of 84.15 feet to a calculated corner on a north line of said 4.465 acre tract, same being on a south line of a called 12.183 acre tract, conveyed to Tires Made Easy, Inc., and described in Document No. 2012045404, O.P.R.T.C.T.;

THENCE, North  $89^{\circ}15'56''$  East, along the common line of said 12.183 acre tract and said 4.465 acre tract, a distance of 5.58 feet to a calculated corner of the herein described tract;

THENCE, South  $10^{\circ}37'04''$  East, departing said south line of said 12.183 acre tract and along the most easterly line of said 4.465 acre tract a distance of 208.80 feet to a calculated corner of the herein described tract, same being an exterior corner of said 4.465 acre tract, same being on a north line of said Lot 42, Block A, Rob Boy on the Lake, Section One;

THENCE, South  $81^{\circ}29'11''$  West, along the common line of said 4.465 acre tract, a distance of 16.04 feet to the **POINT OF BEGINNING**, containing 2,230 square feet of land, more or less.


All bearings and coordinates shown hereon are based on the Texas State Plane Coordinate System (SPCS), Central Zone (4203), NAD83/93. All distances shown hereon are grid values represented in U.S. Survey Feet.

This property description is accompanied by a separate plat of even date.

  
Robert E. Hysmith  
Registered Professional Land Surveyor No. 5131  
Peloton Land Solutions  
4214 Medical Parkway  
Suite 300  
Austin, Texas 78756  
(512) 831-7700  
TBPLS Firm No. 10194108



9/28/20

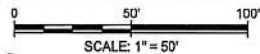

COLORADO RIVER

COLORADO RIVER SURVEY  
A-2752

TIRES MADE EASY, INC.  
A DELAWARE CORPORATION  
CALLED 12.183 ACRES  
DOC. NO. 2013246404  
O.P.R.T.C.T.

TIRES MADE EASY, INC.  
A DELAWARE CORPORATION  
CALLED 4.465 ACRES  
DOC. NO. 2008021052  
O.P.R.T.C.T.

ISAAC PERKINS SURVEY  
A-626

WILLIAM WOOFFORD SURVEY  
A-809

THE STATE OF TEXAS :  
COUNTY OF TRAVIS :

I, ROBERT E. HYSMITH, A REGISTERED PROFESSIONAL LAND SURVEYOR, AUTHORIZED UNDER THE LAWS OF THE STATE OF TEXAS TO PRACTICE THE PROFESSION OF LAND SURVEYING, DO HEREBY CERTIFY THAT THIS PLAT IS TRUE AND CORRECT TO THE BEST OF MY BELIEF AND WAS PREPARED FROM AN ON-THE-GROUND SURVEY OF THE PROPERTY MADE BY ME OR UNDER MY SUPERVISION DURING MAY, 2020.

CERTIFIED TO THIS THE 28<sup>th</sup> DAY OF SEPTEMBER, 2020, A.D.



*Robert E. Hysmith*  
ROBERT E. HYSMITH  
REGISTERED PROFESSIONAL LAND SURVEYOR  
NO. 5131 - STATE OF TEXAS  
PELTON LAND SOLUTIONS, INC.  
TEPLS FIRM NO. 10194108  
4214 MEDICAL PARKWAY  
SUITE 300  
AUSTIN, TEXAS 78756  
PHONE: (512)831-7700

POINT OF BEGINNING  
GRID COORDINATES:  
N=10,092,781.00  
E=3,081,440.26

LOT 42, BLOCK A  
ROB ROY ON THE LAKE  
SECTION 1  
112 D - 114 B  
P.A.T.C.T.

LINE TABLE		
NUMBER	DIRECTION	LENGTH
L1	N27°57'06"E	45.11'
L2	N27°29'05"E	39.12'
L3	N28°23'06"E	9.19'
L4	N41°28'41"E	15.37'
L5	N73°30'41"E	8.35'
L6	N78°19'41"E	41.23'
L7	N81°29'11"E	62.14'
L8	S84°20'36"W	4.82'
L9	N89°15'56"E	5.58'
L10	S81°29'11"W	16.04'

### LEGEND

- 1/4-INCH IRON PIPE FOUND
- ▲ CALCULATED CORNER
- 5/8" IRON ROD WITH PLASTIC CAP  
"PELTON BOUNDARY"
- ⊙ IRON ROD WITH CAP FOUND  
(AS NOTED)
- EASEMENT EXTENTS
- - - ADJOINING PROPERTY
- - - APPROXIMATE SURVEY LINE
- O.P.R.T.C.T. OFFICIAL PUBLIC RECORDS OF  
TRAVIS COUNTY, TEXAS
- P.R.T.C.T. PLAT RECORDS OF TRAVIS  
COUNTY, TEXAS
- R.O.W. RIGHT-OF-WAY

POINT OF COMMENCING  
1/2-INCH CAPPED IRON ROD

WESTON LANE  
(R.O.W. VARIES)

TIRES MADE EASY, INC.  
A DELAWARE CORPORATION  
CALLED 22.45 ACRES  
DOC. NO. 2010144192  
O.P.R.T.C.T.

SHEET  
1 OF 1

JOB #:	HBV20001
DRAWN BY:	A. ROMERO
CHECKED BY:	B. HYSMITH
DATE:	MAY 2020
REVISIONS:	SEPTEMBER 2020

2,230 SQUARE FEET SITUATED IN THE ISAAC PERKINS SURVEY, ABSTRACT No. 626, TRAVIS COUNTY, TEXAS, OUT OF A CALLED 4.465 ACRE TRACT TO TIRES MADE EASY, INC. DESCRIBED IN SPECIAL WARRANTY DEED RECORDED IN DOCUMENT No. 2008021052, OFFICIAL PUBLIC RECORDS OF TRAVIS COUNTY, TEXAS.

**PELTON**  
LAND SOLUTIONS  
SUITE 300  
AUSTIN, TX 78756  
512-831-7700, TEPLS FIRM NO. 10194108