

AIRPORT BOULEVARD CORRIDOR  
DEVELOPMENT PROGRAM  
APPENDIX A

---

FEBRUARY 2014



Legend

Proposed Curbs


Cycle Track






Sidewalk

Multi-Use Trail

Existing Proposed

Remove

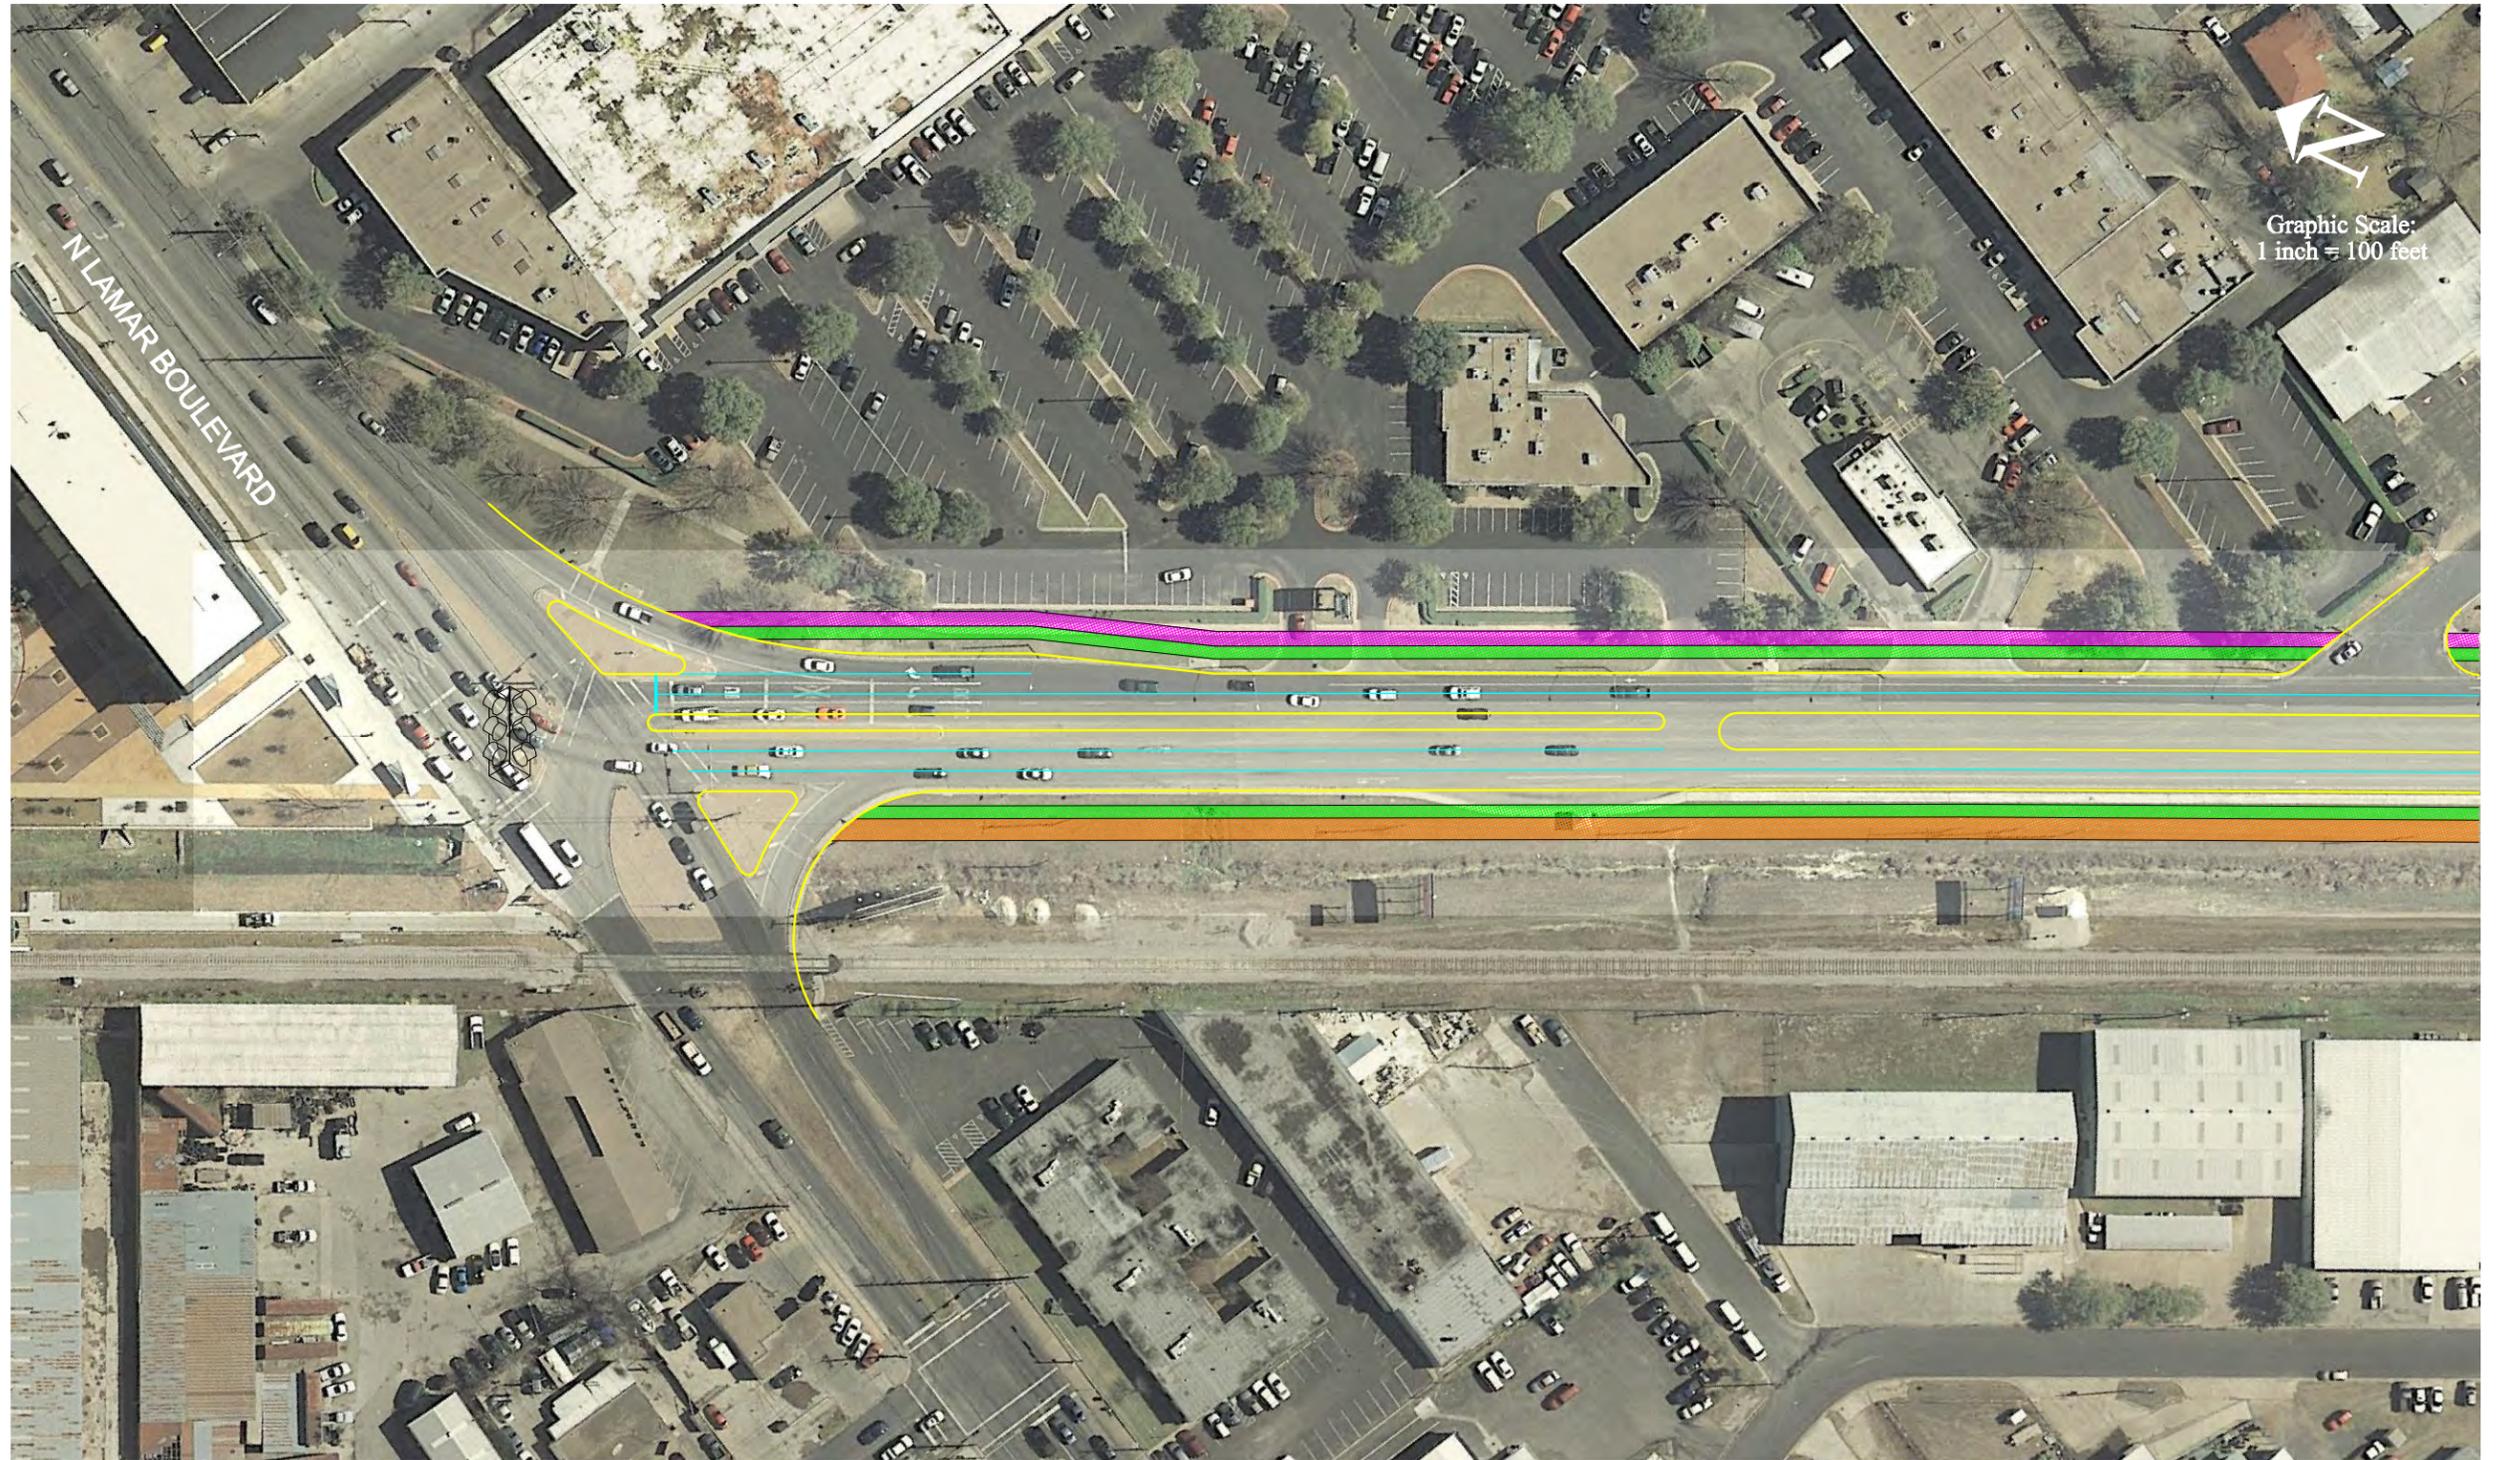

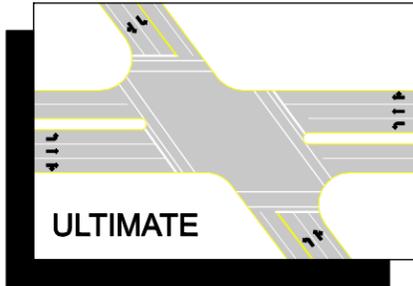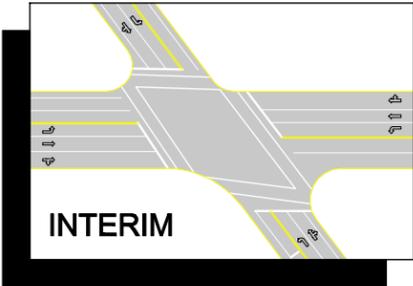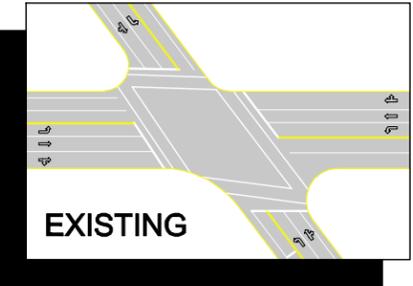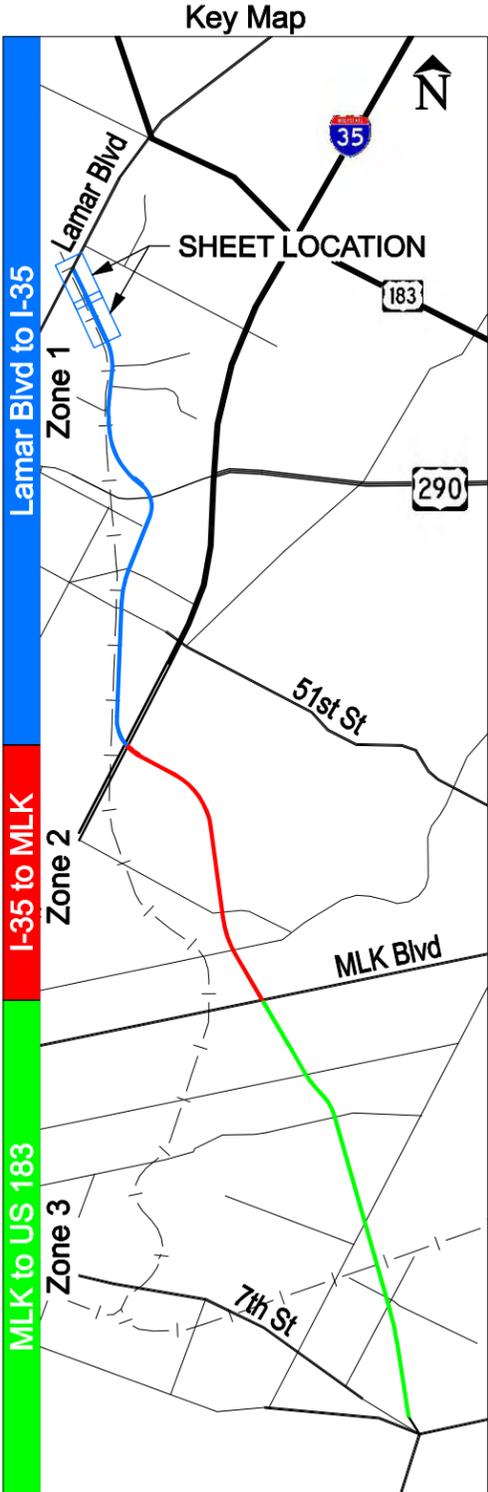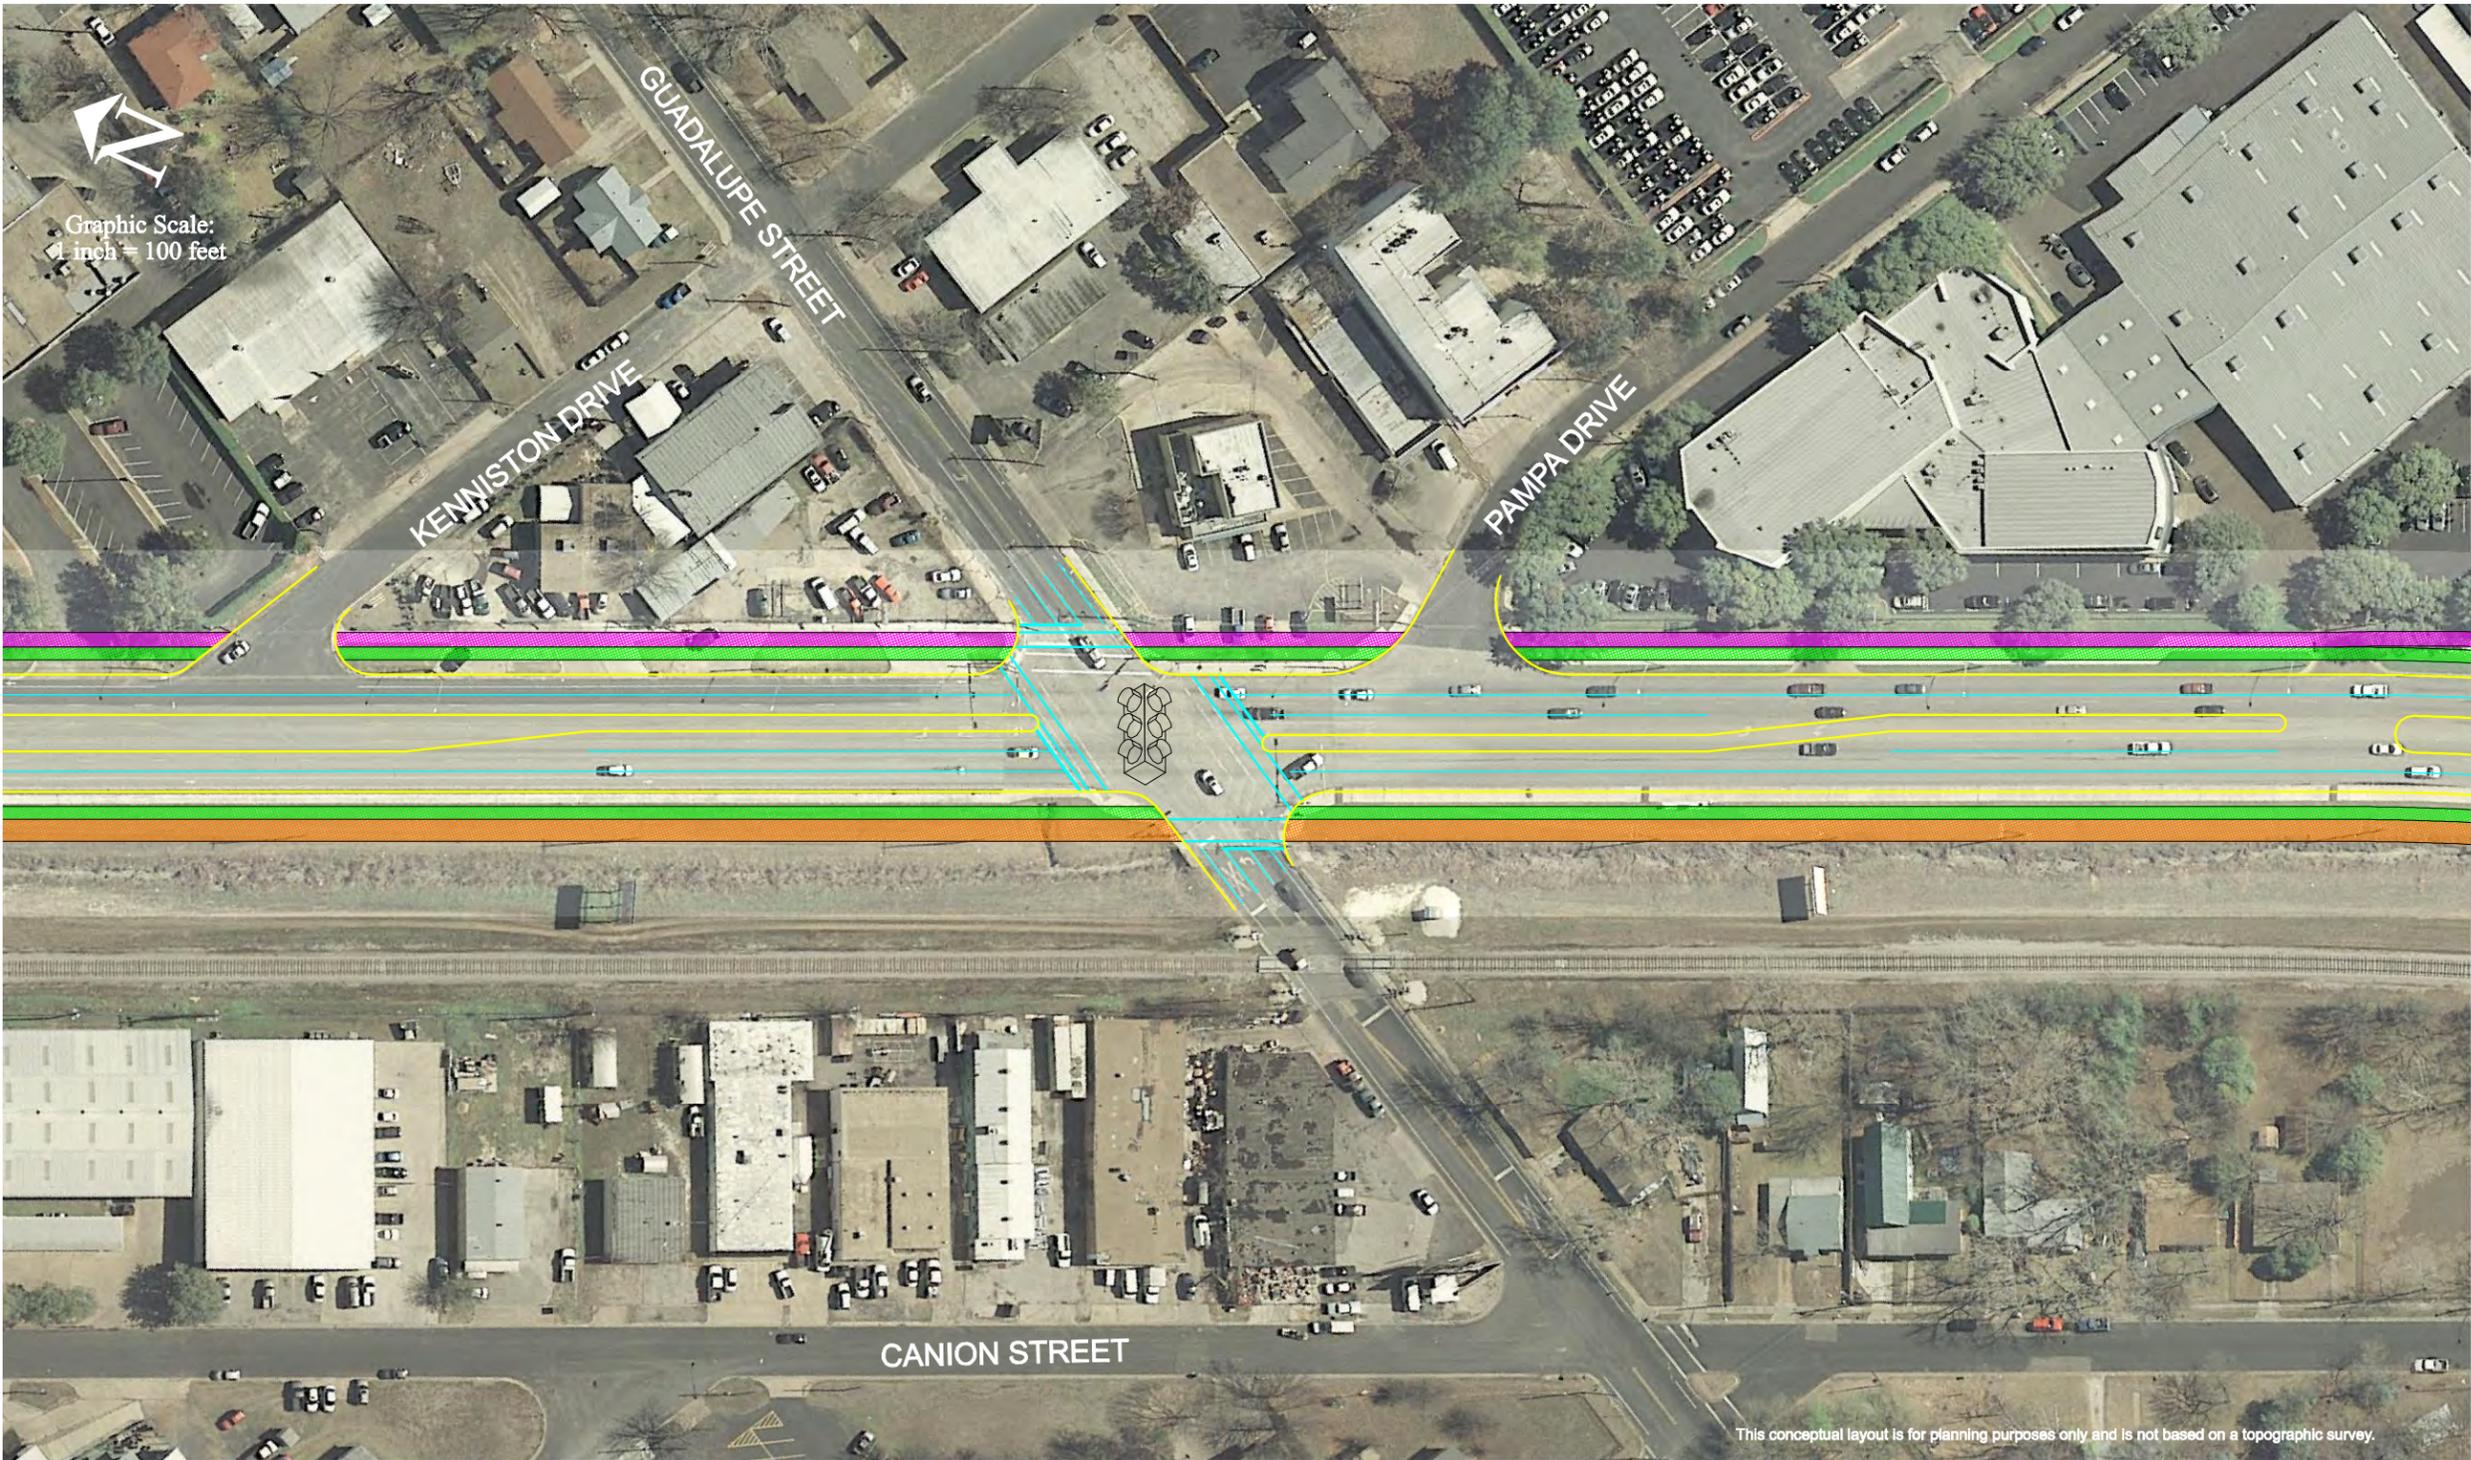



Legend

Proposed Curbs





Cycle Track






Sidewalk


Multi-Use Trail

Existing Proposed

Remove

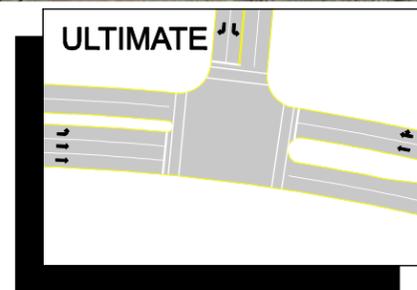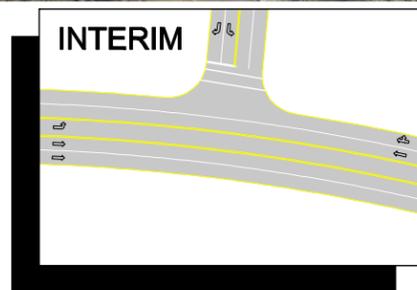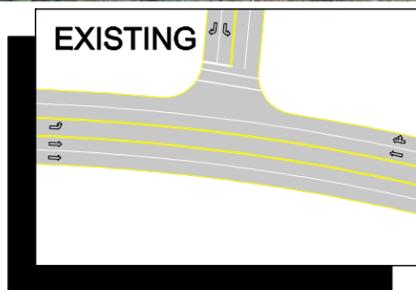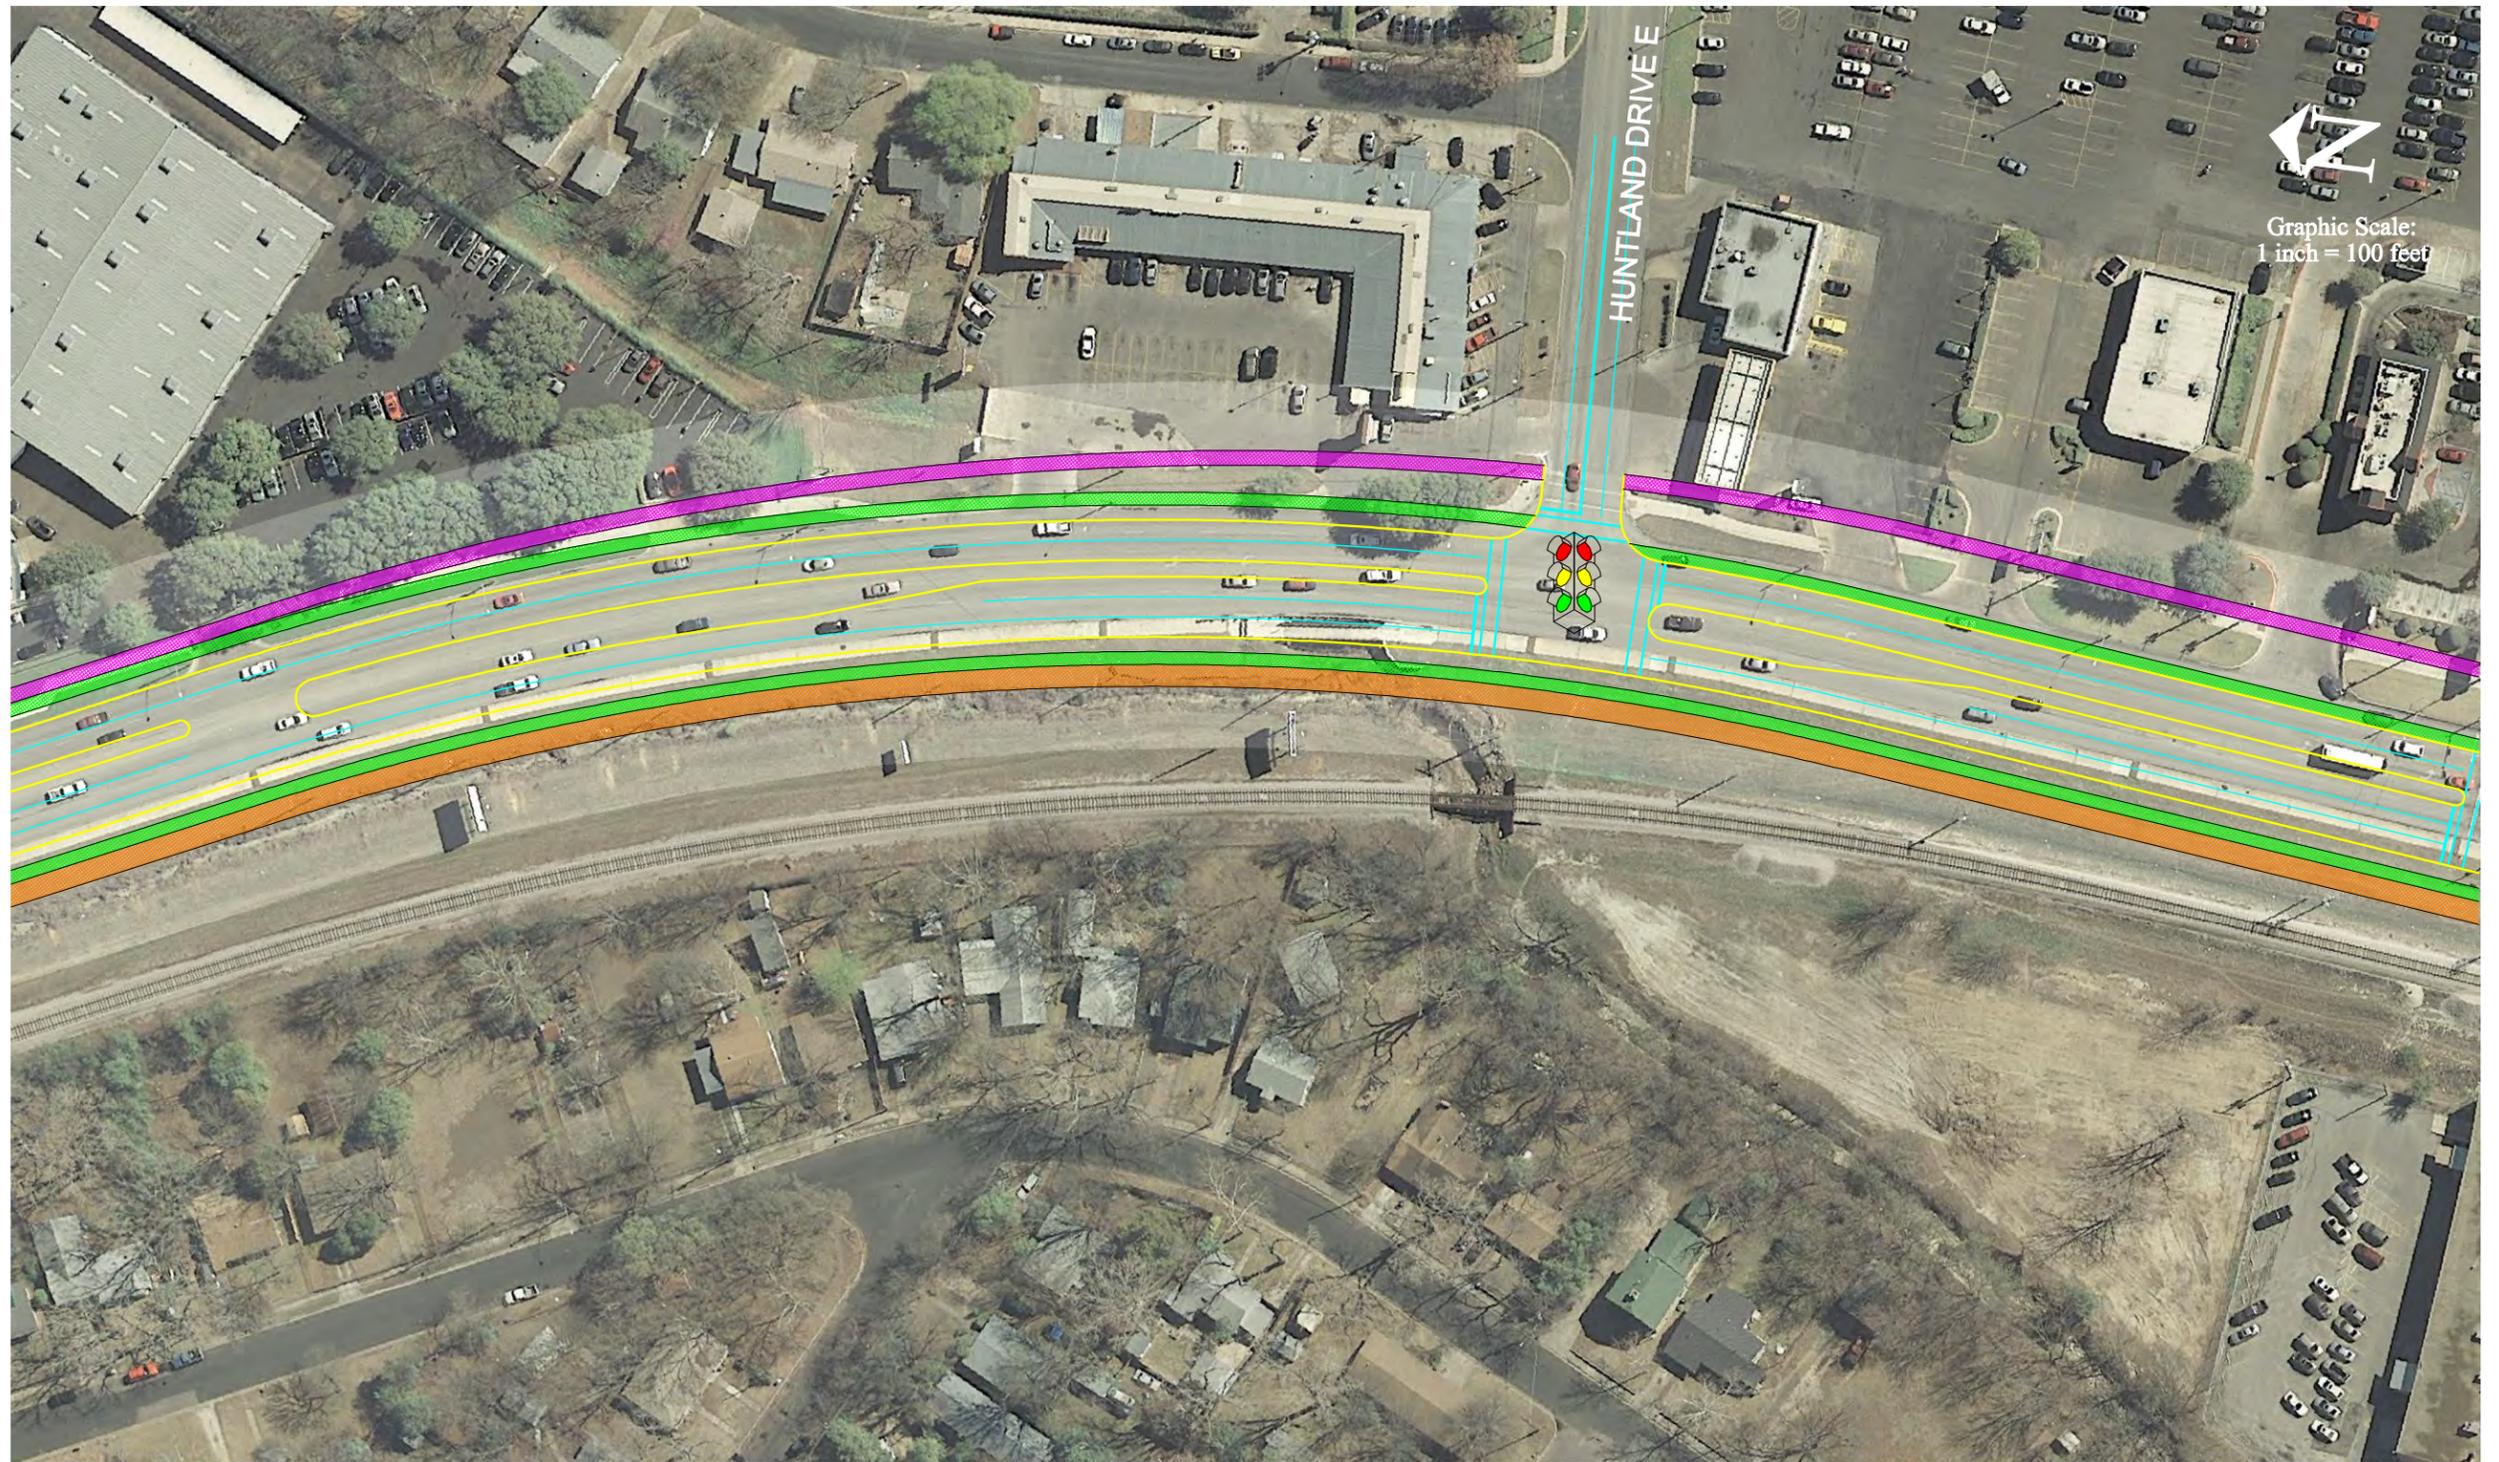

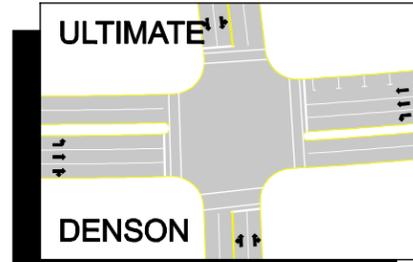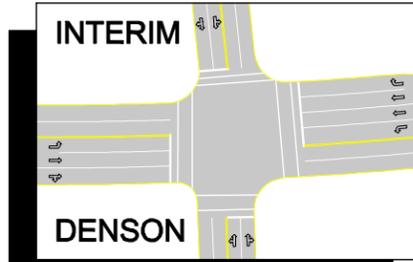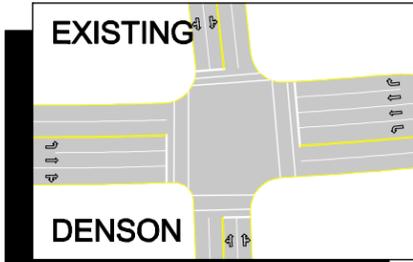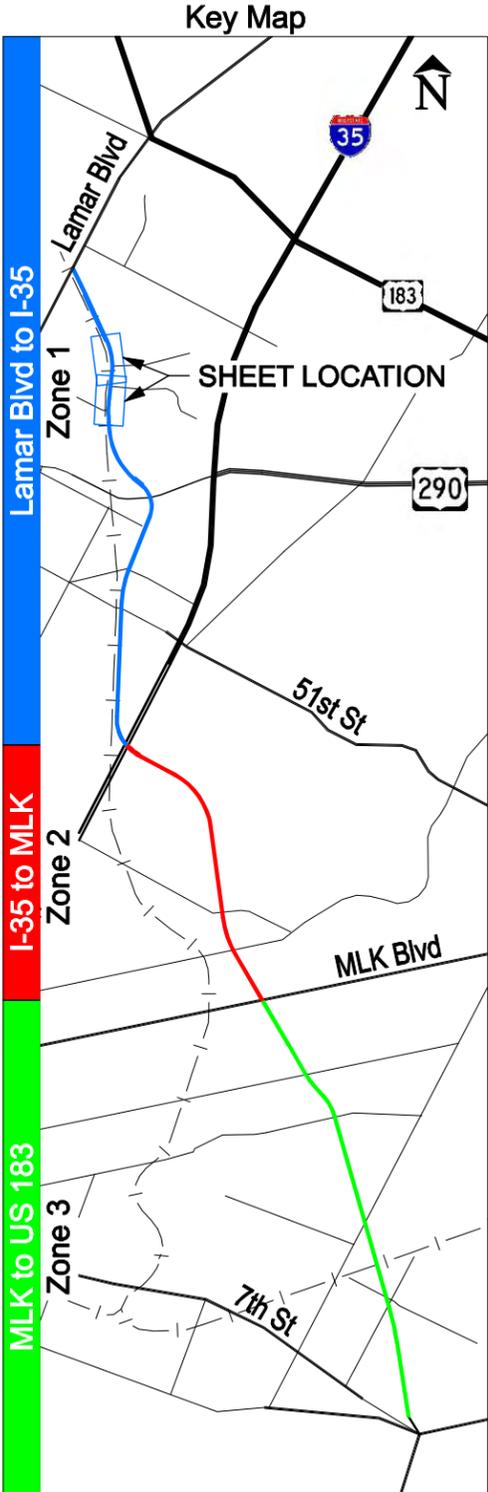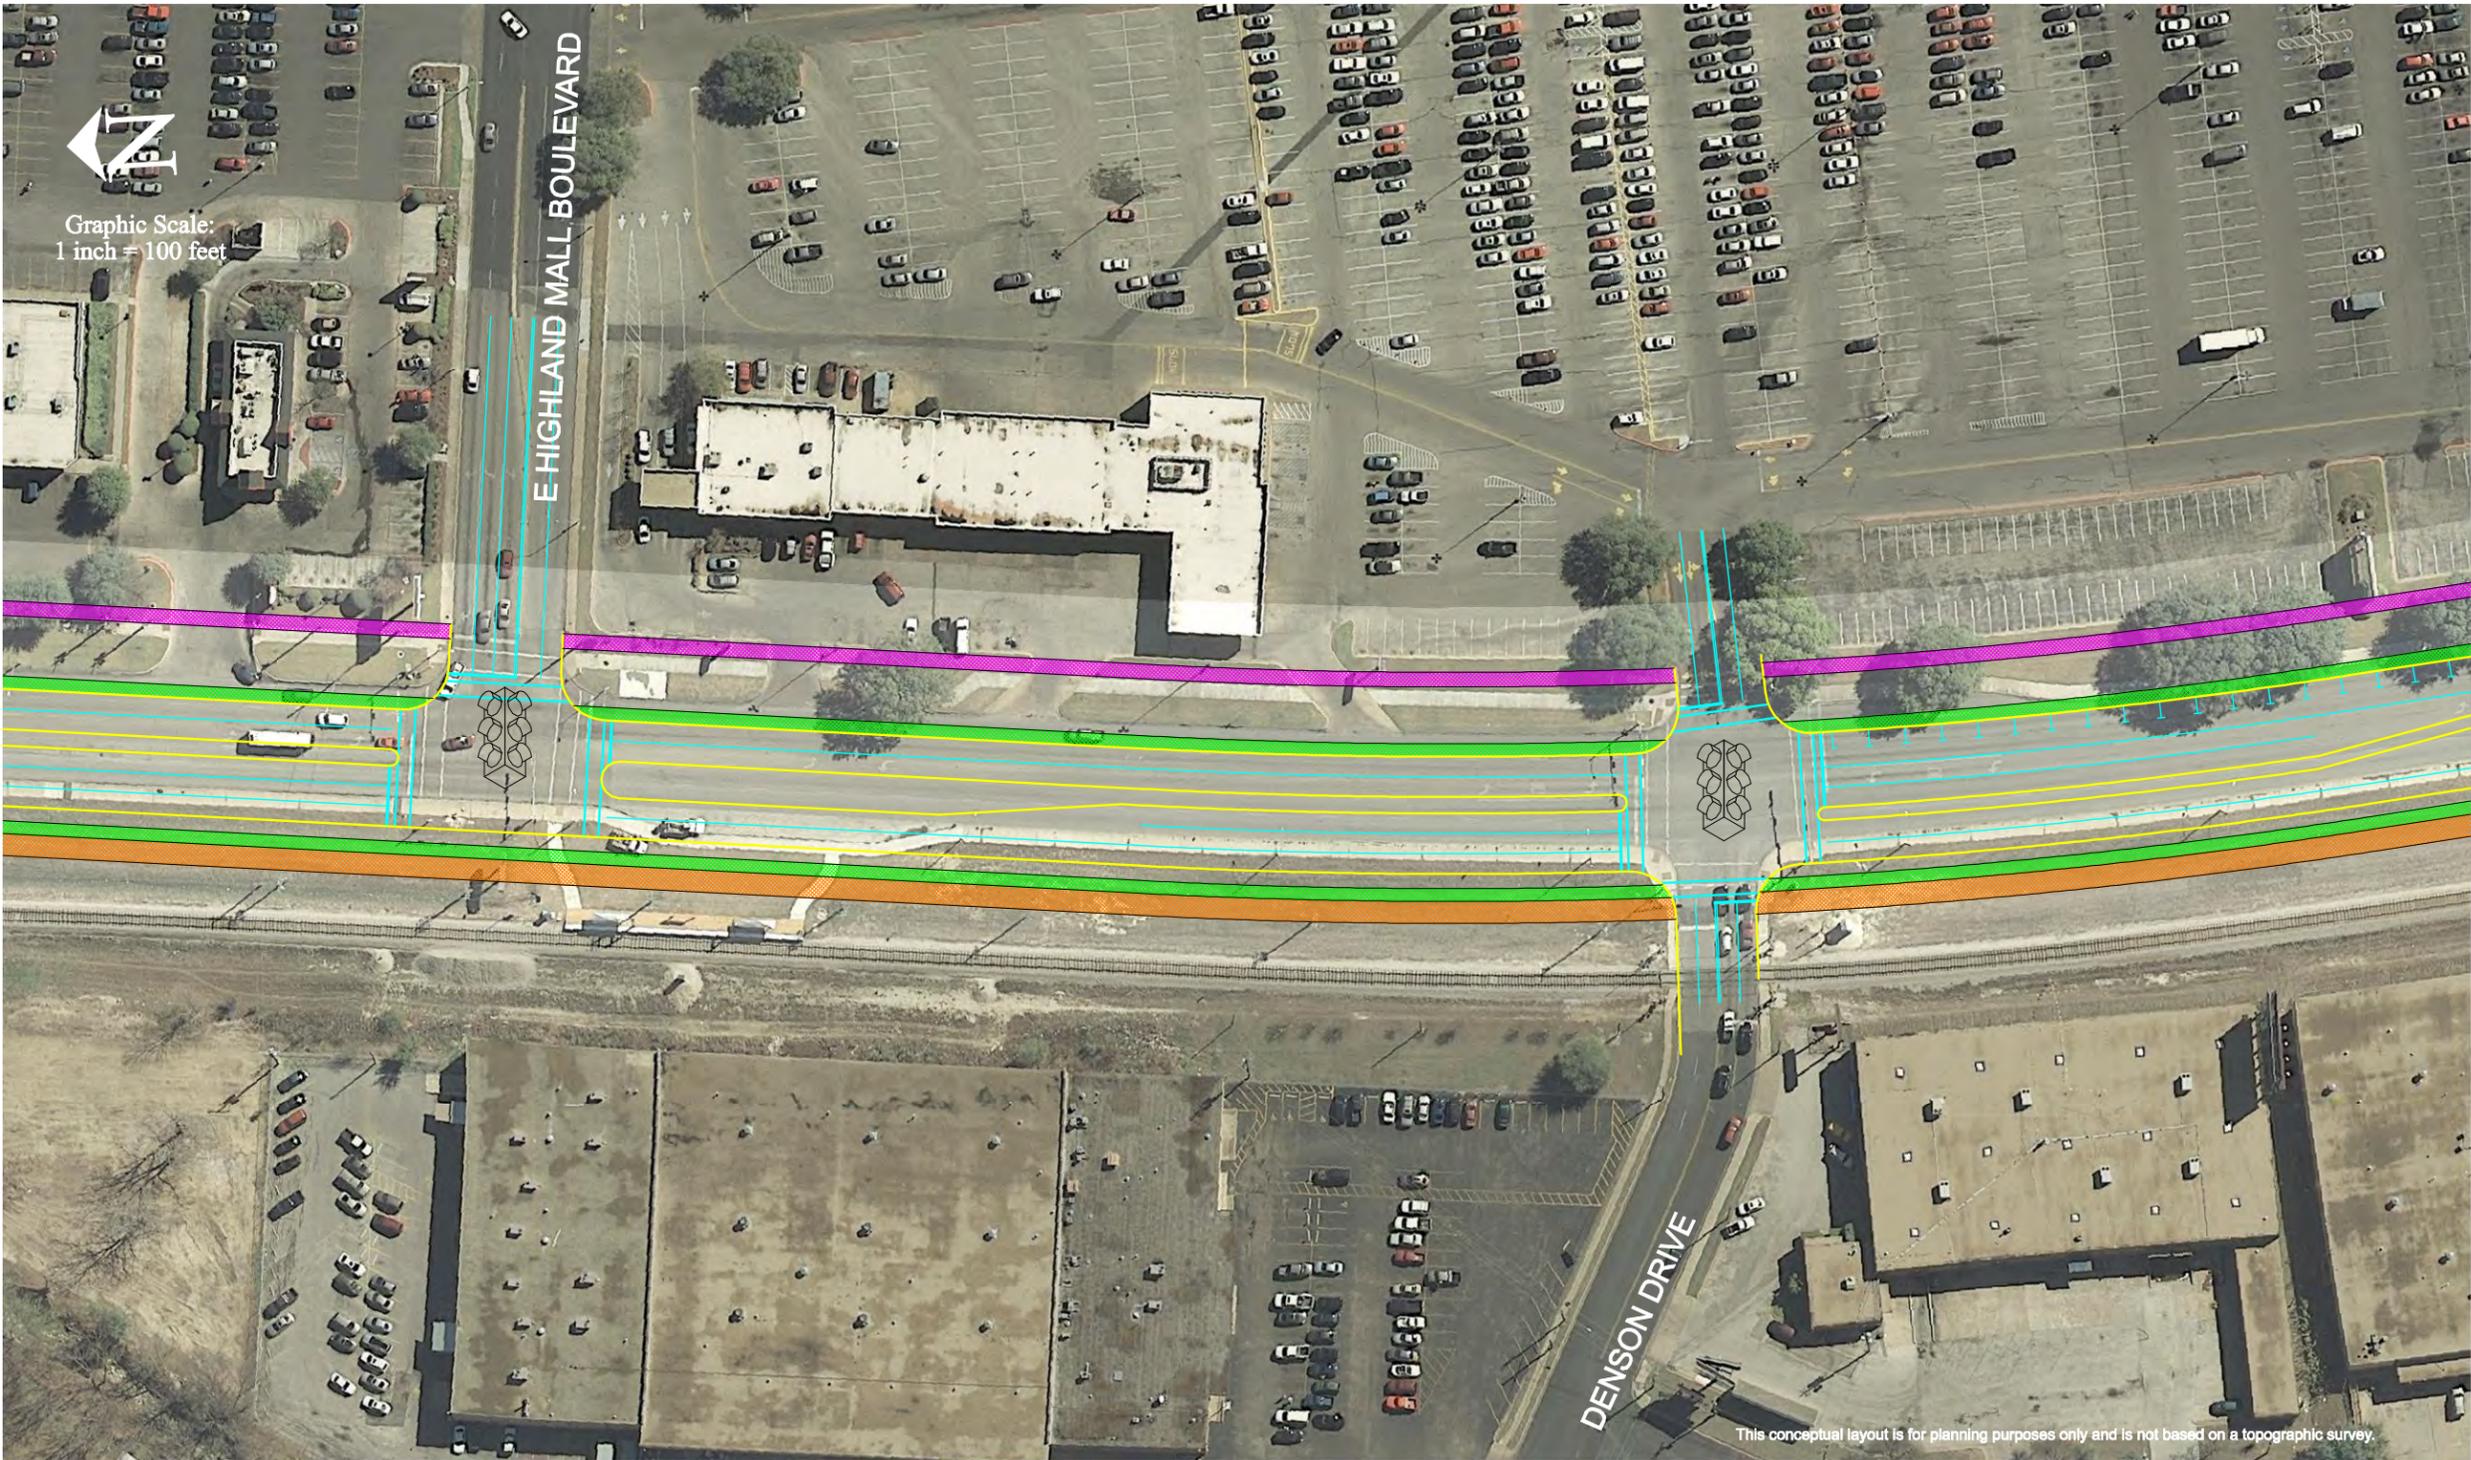

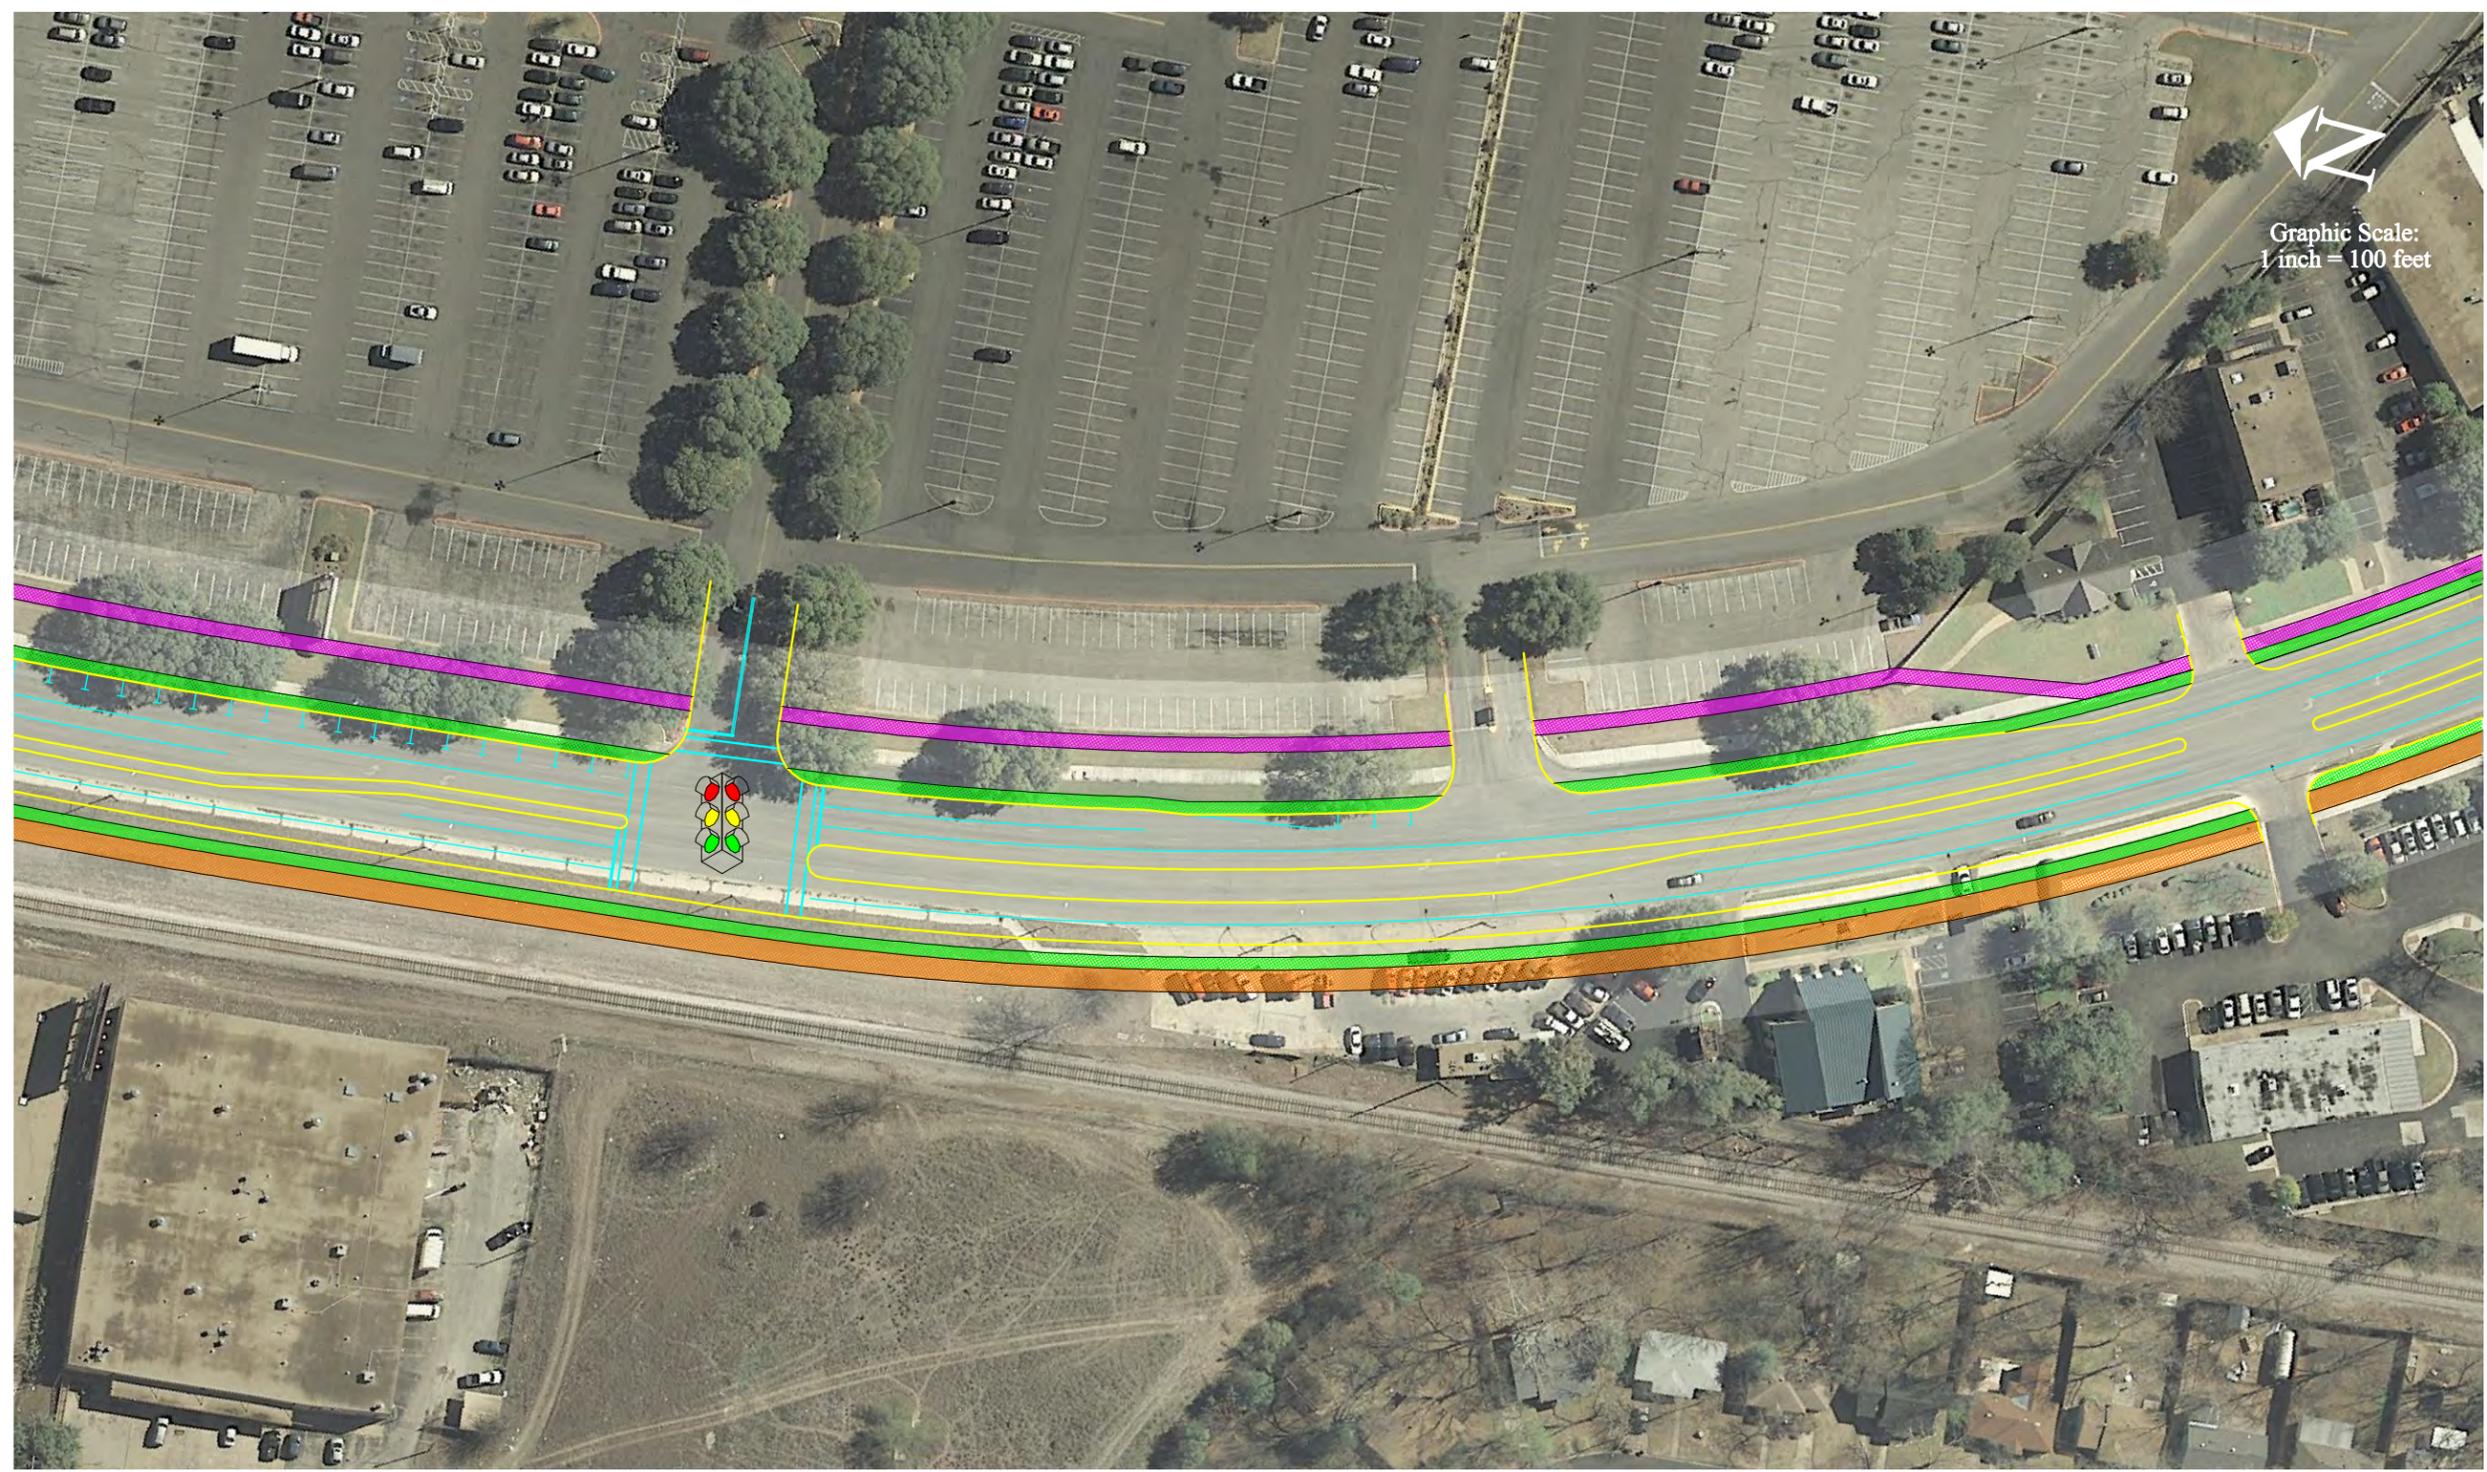

Graphic Scale:  
1 inch = 100 feet

### Legend

Proposed Curbs

Cycle Track




Sidewalk



Multi-Use Trail


Existing Proposed

Remove

5

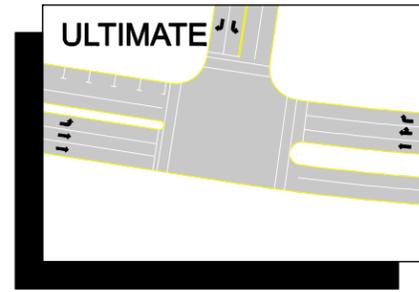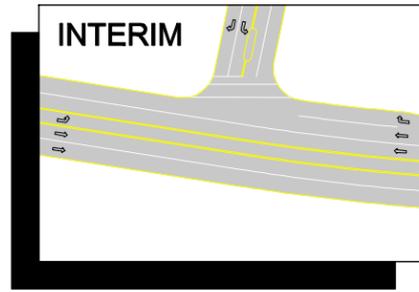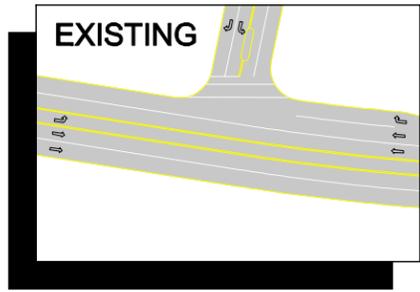

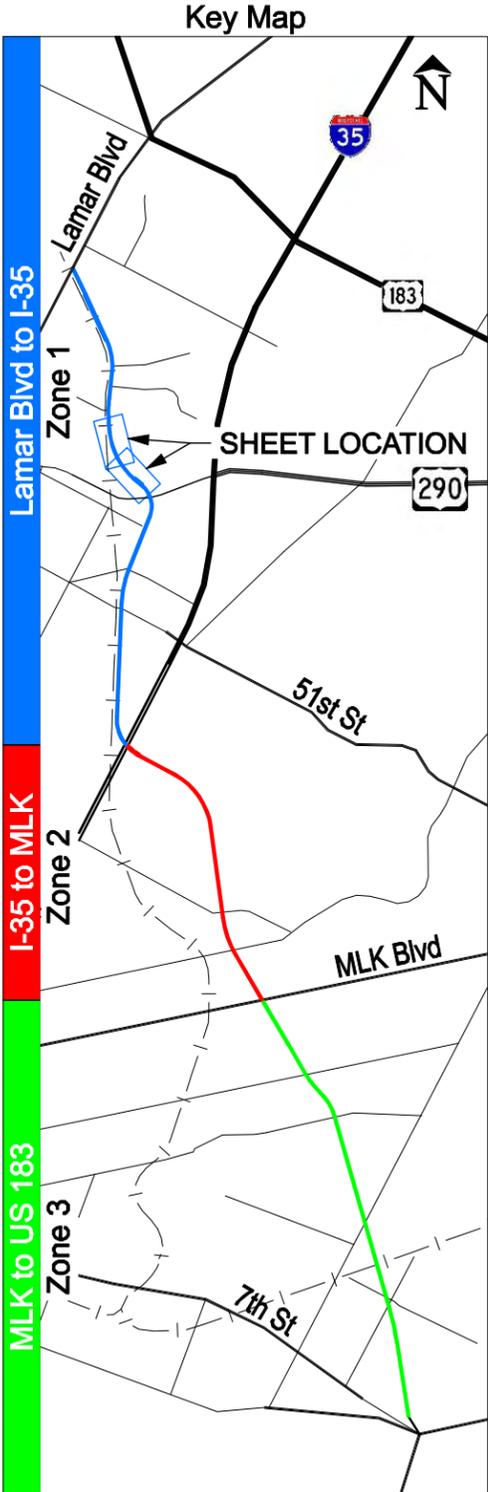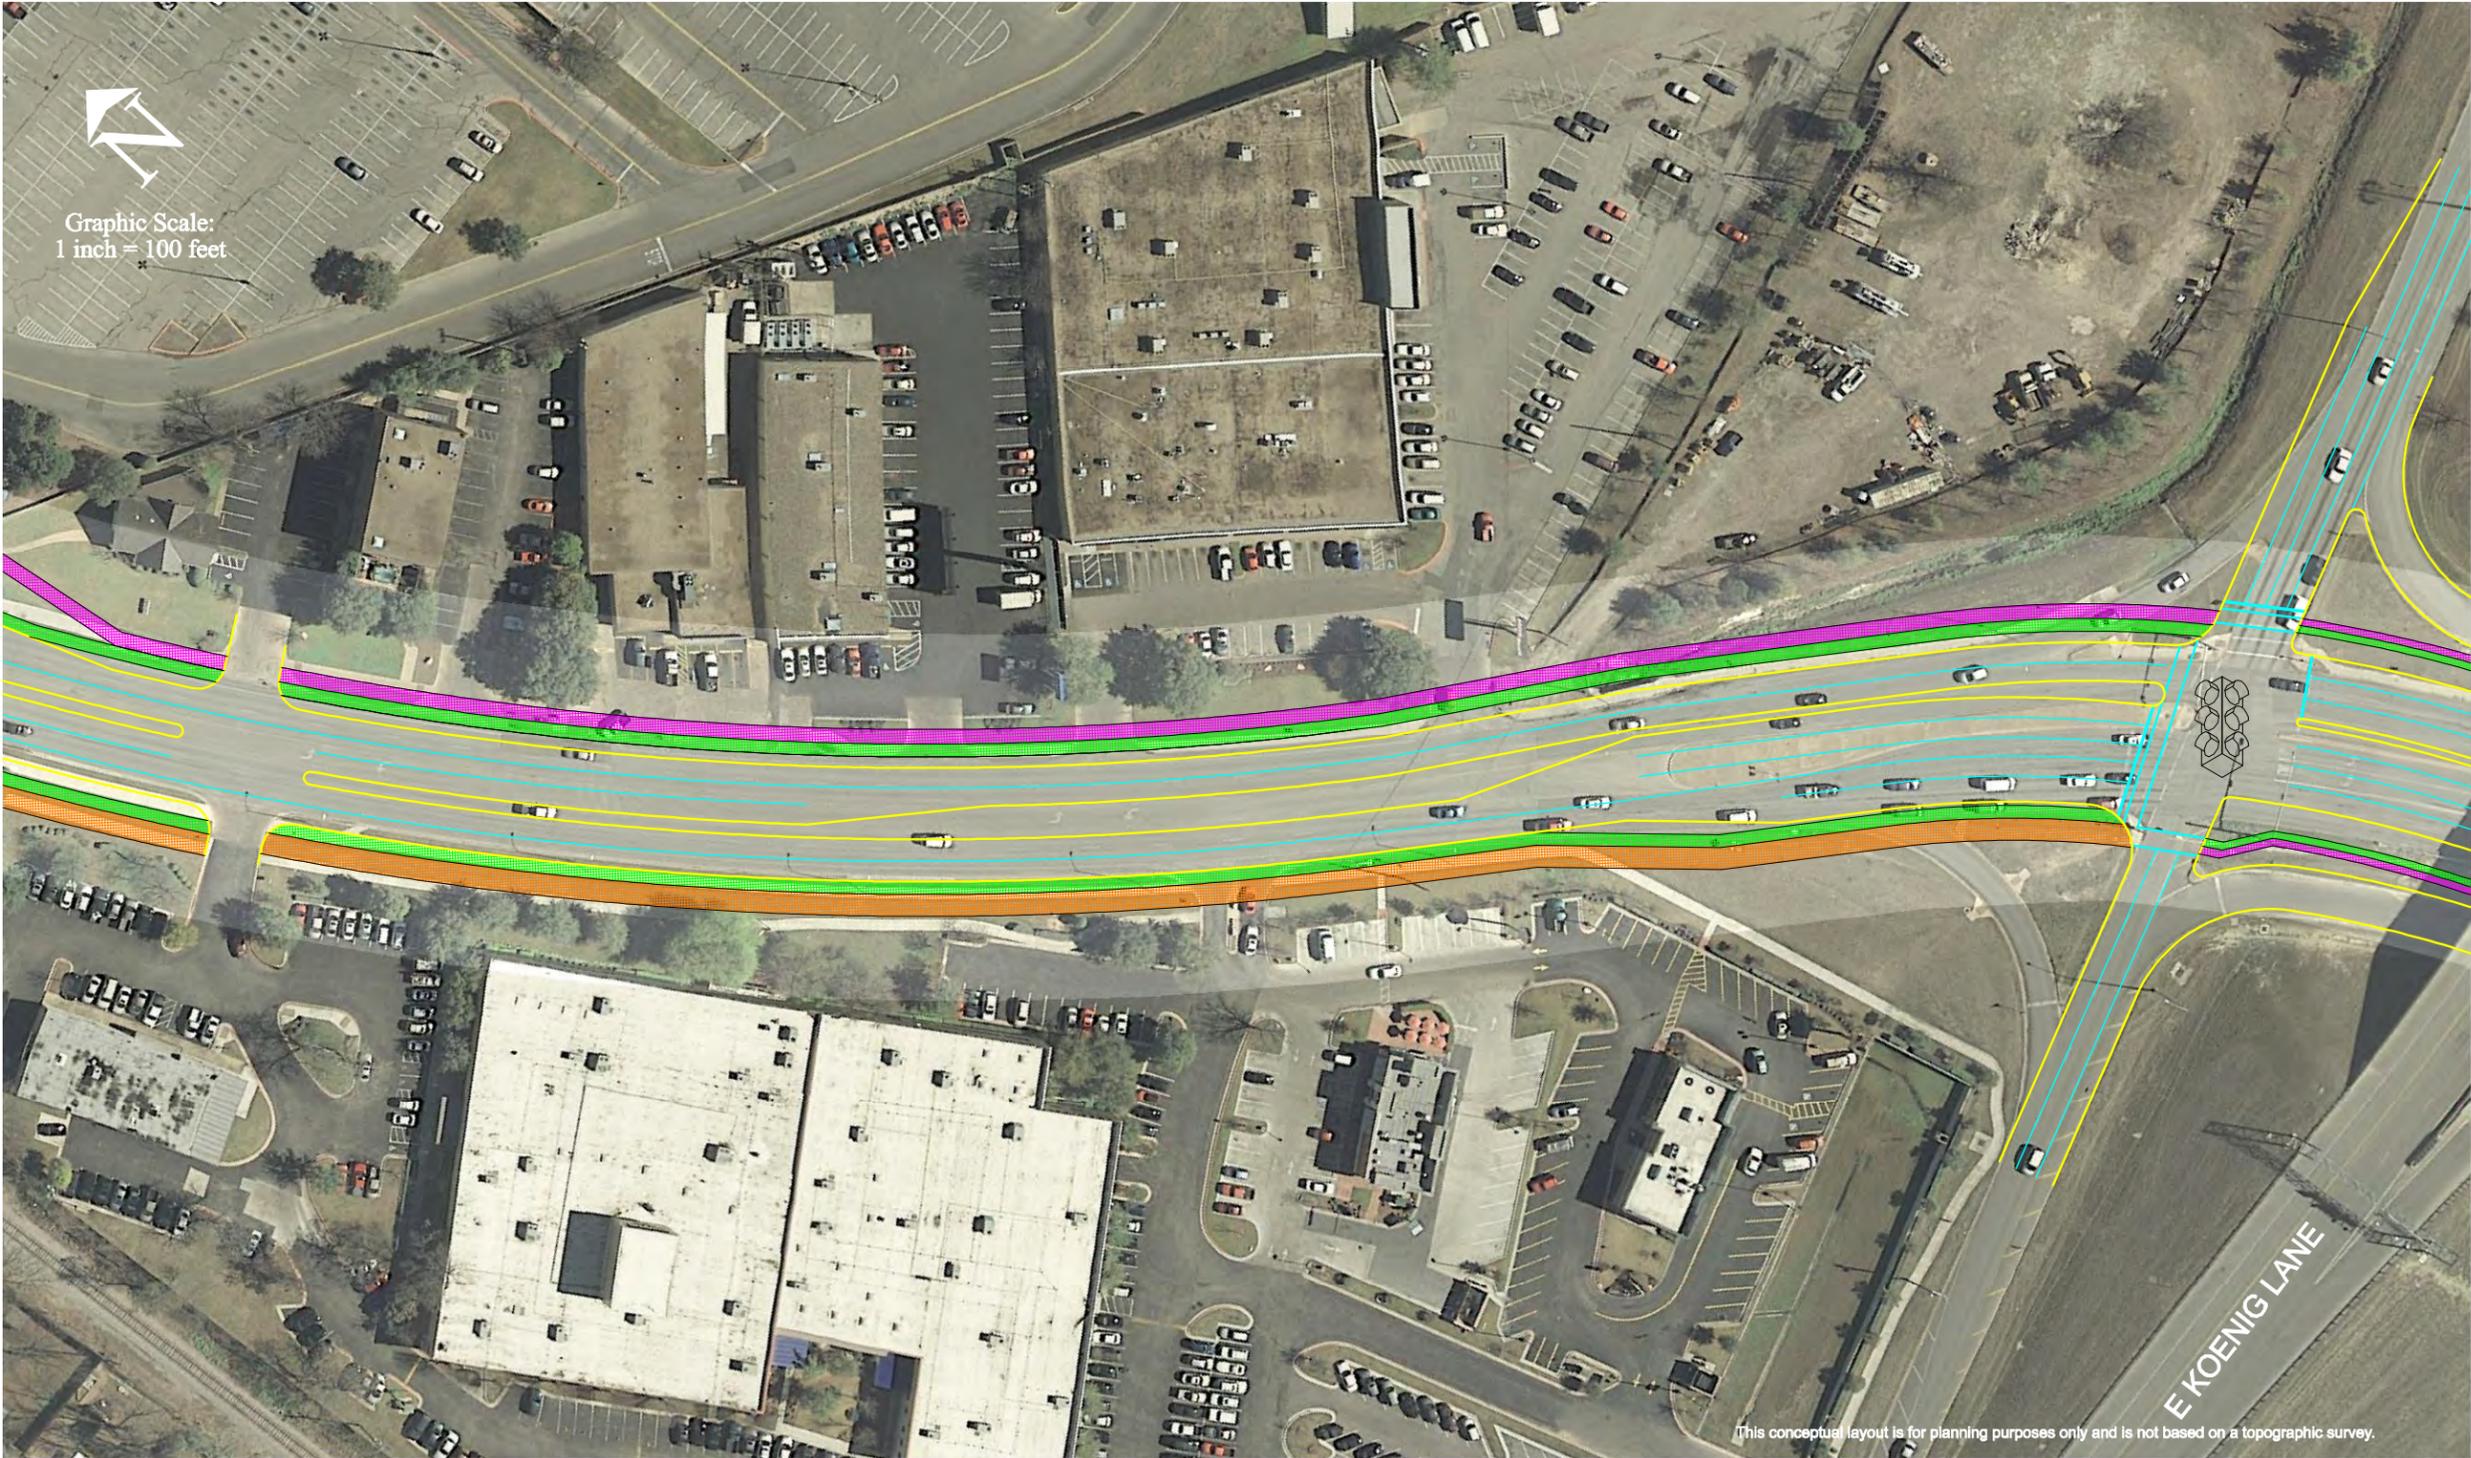

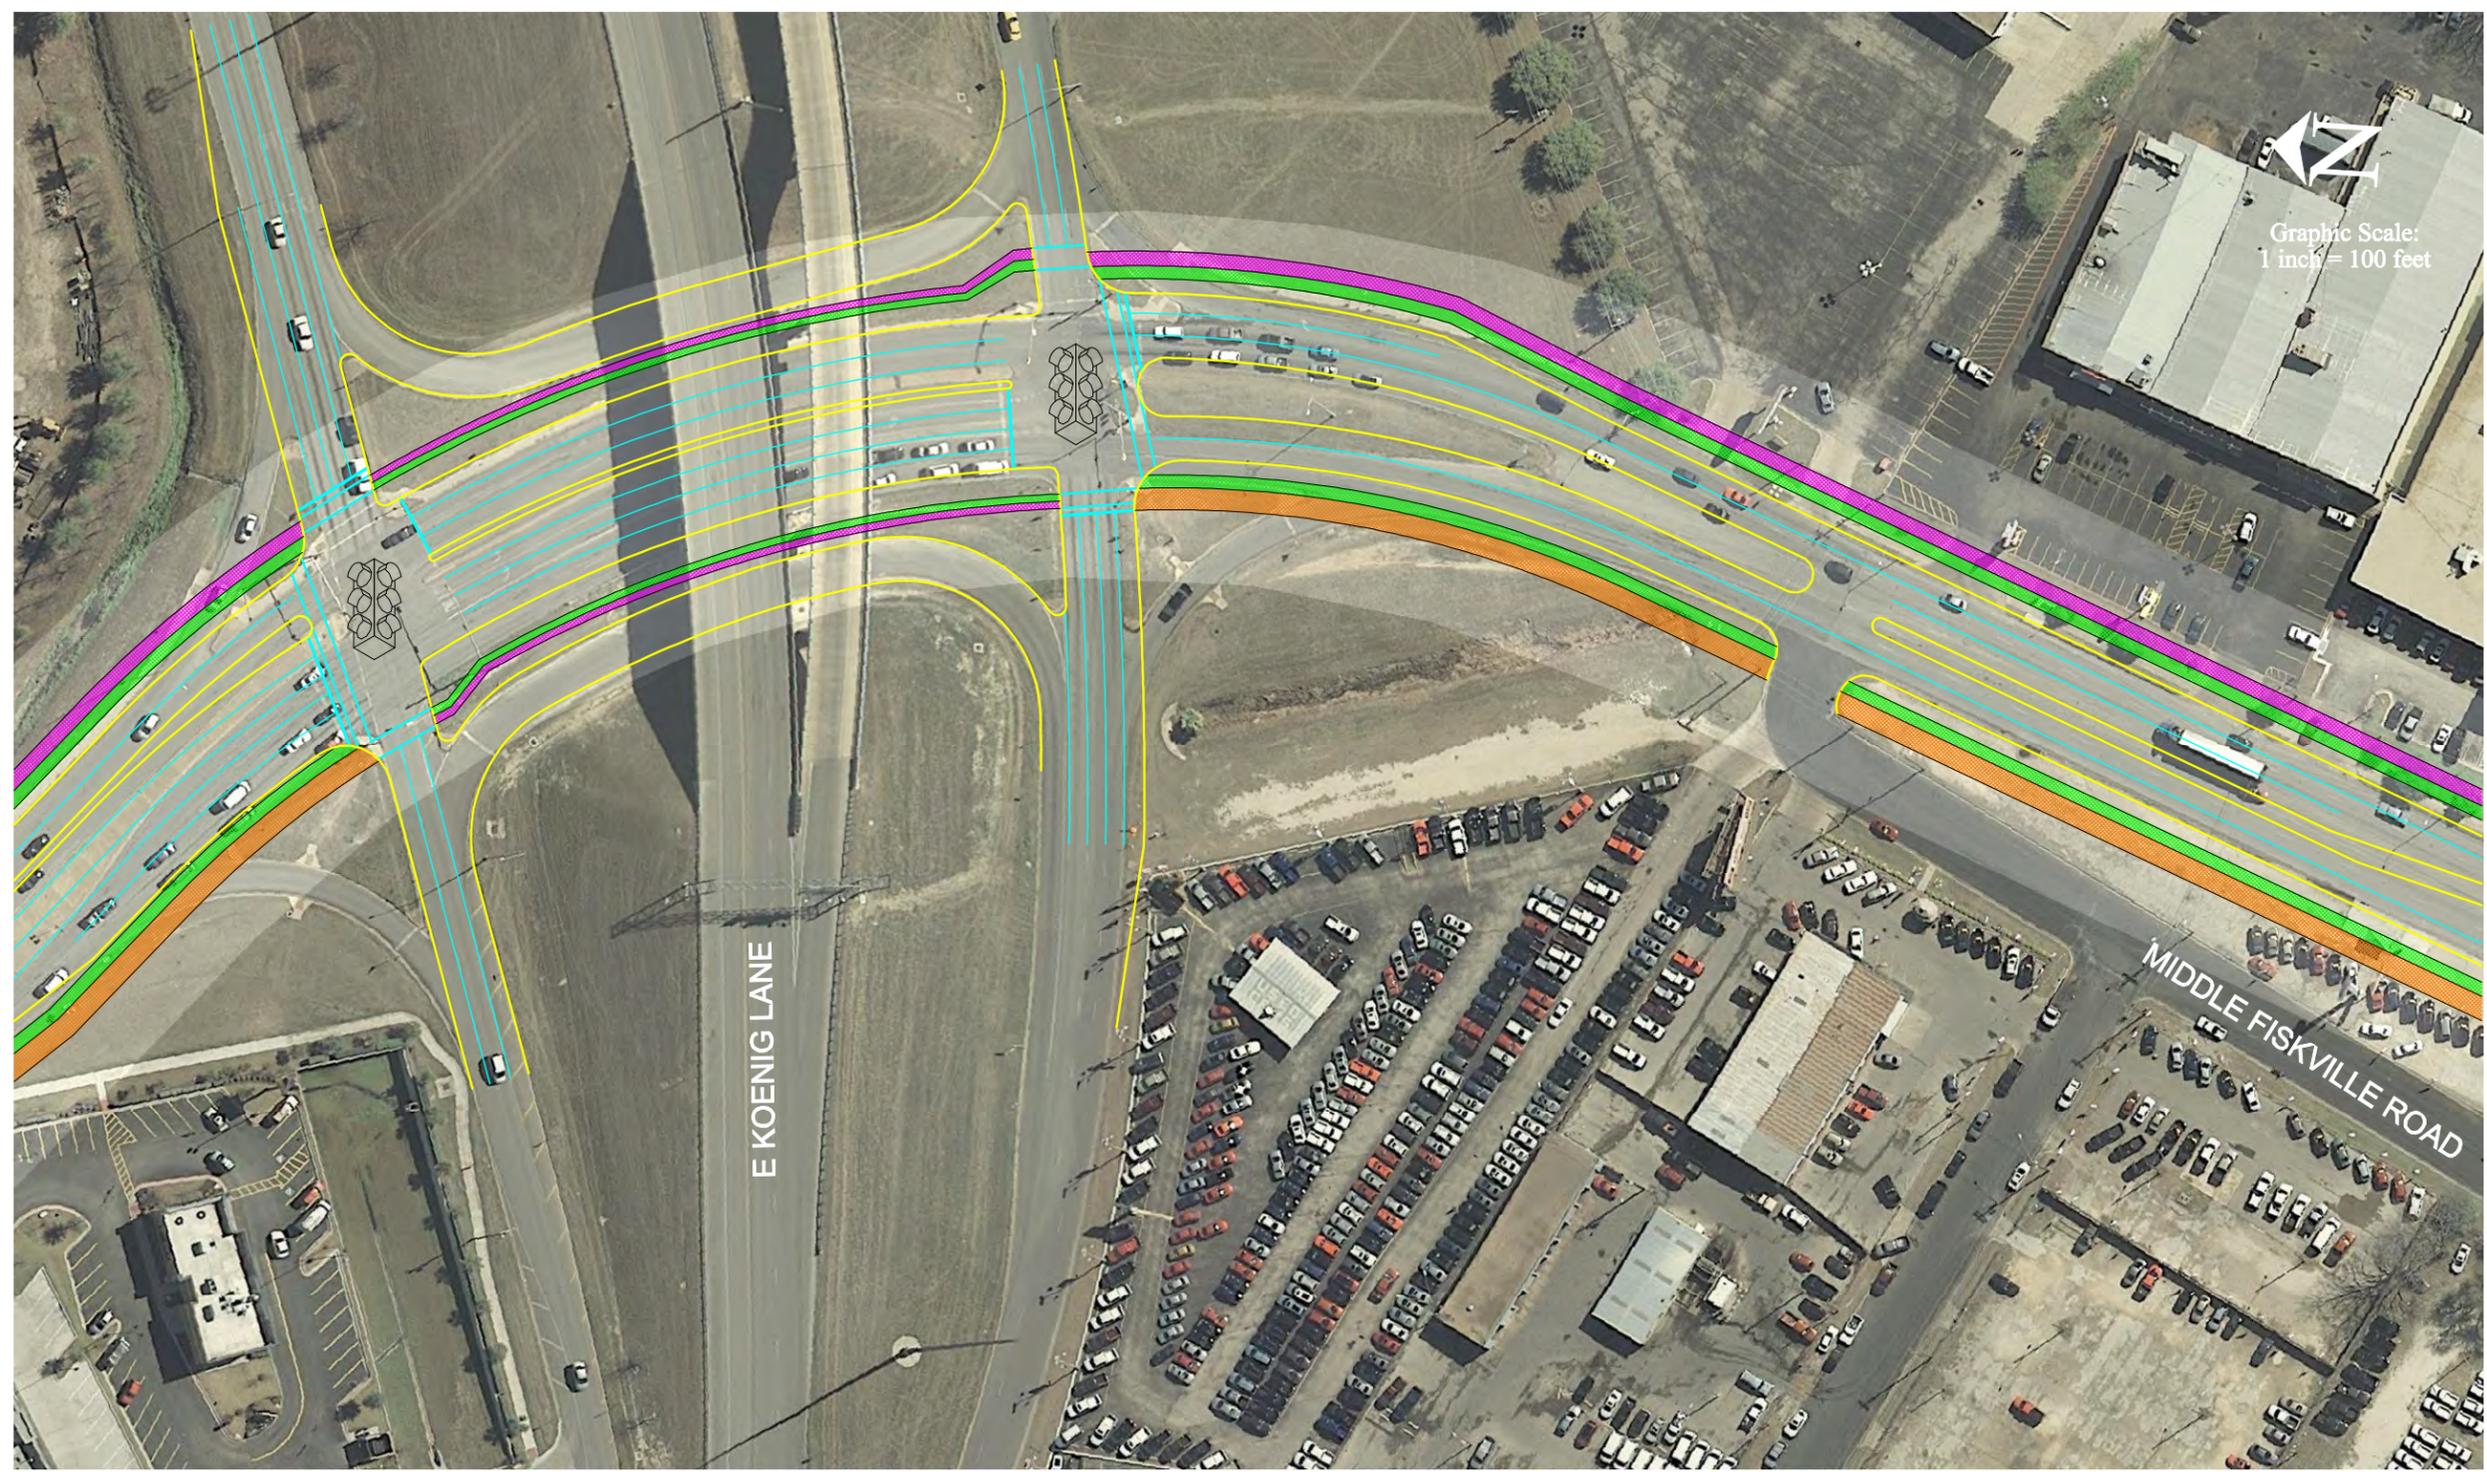

Legend

Proposed Curbs

Cycle Track

Sidewalk

Multi-Use Trail

Existing

Proposed



Remove



EXISTING



INTERIM

ULTIMATE


EXISTING

INTERIM

ULTIMATE

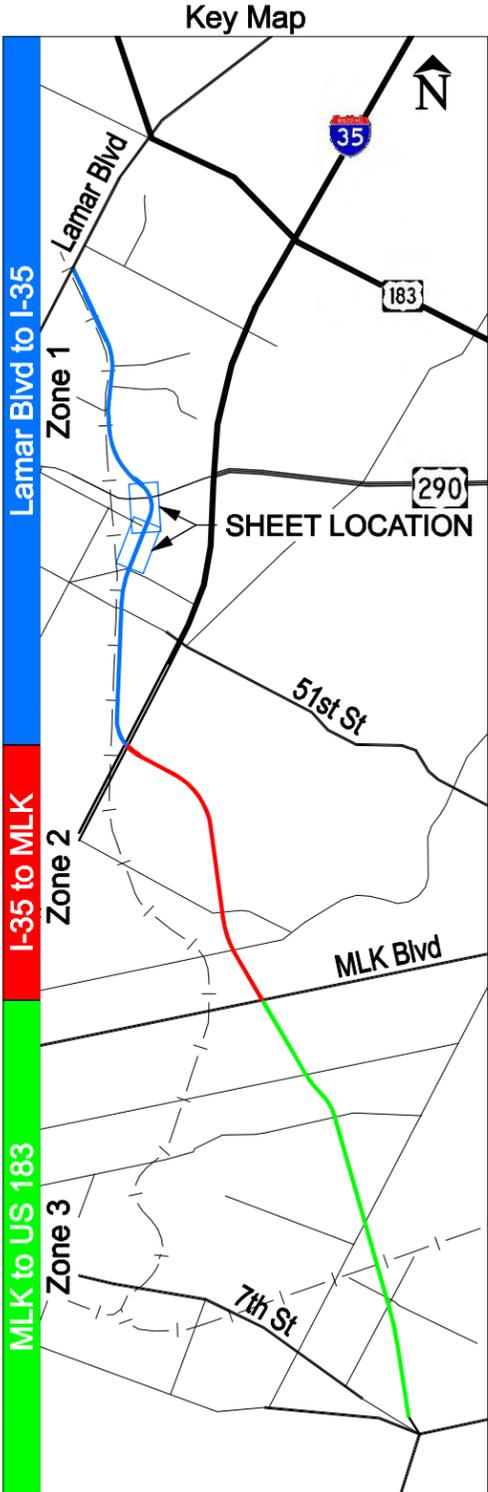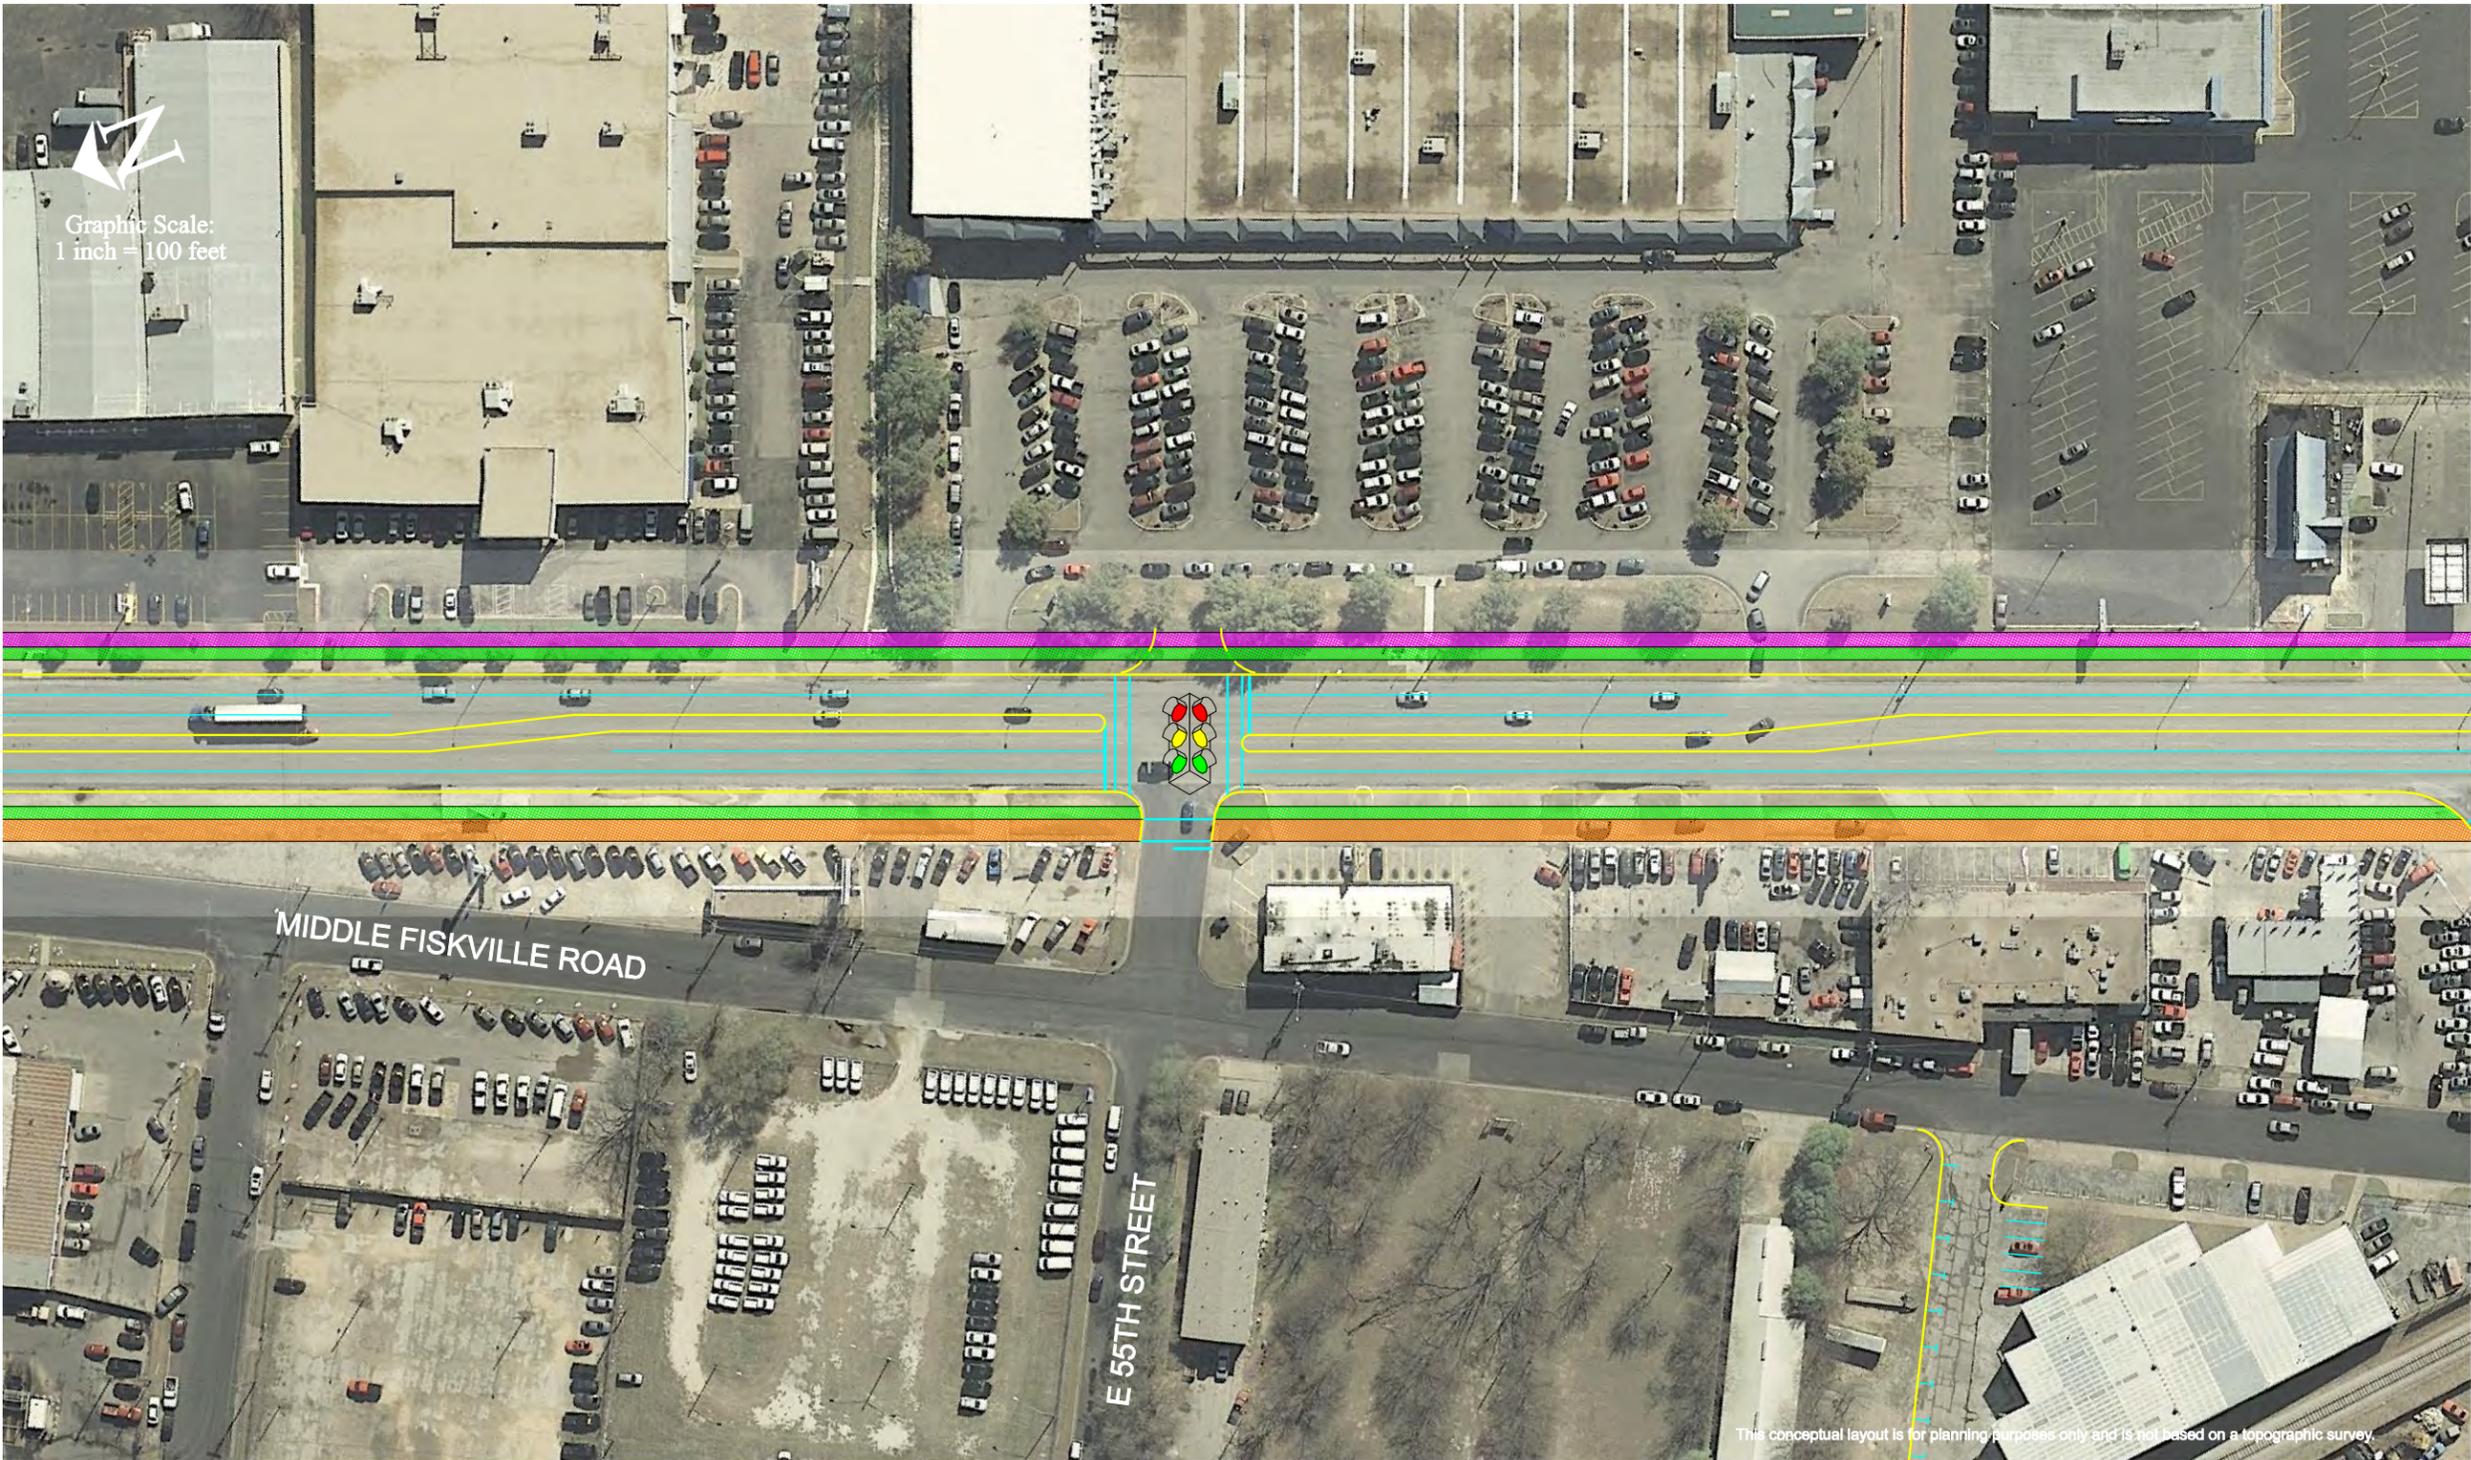

This conceptual layout is for planning purposes only and is not based on a topographic survey.

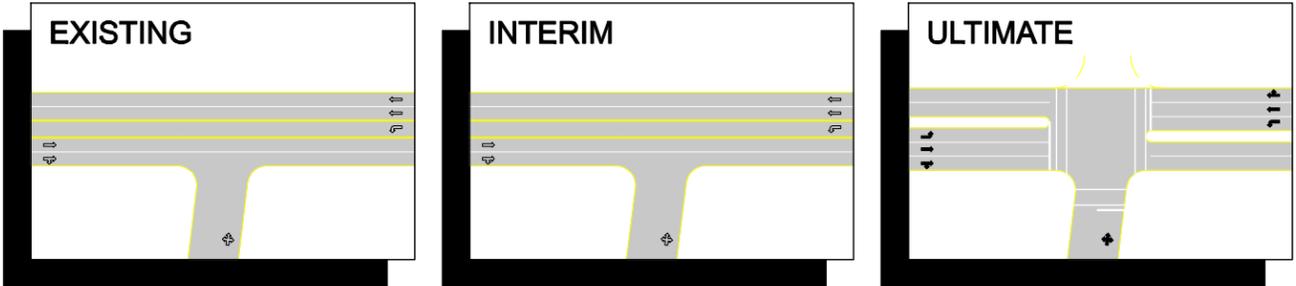



Legend

Proposed Curbs





Cycle Track



Sidewalk

Multi-Use Trail


Existing Proposed

Remove

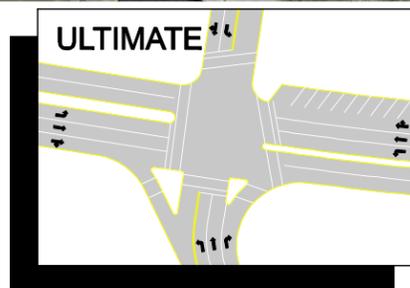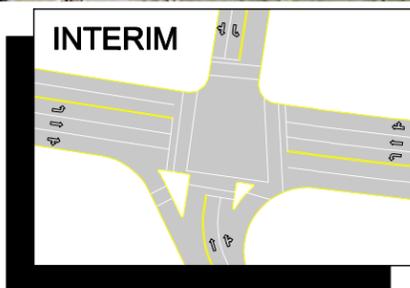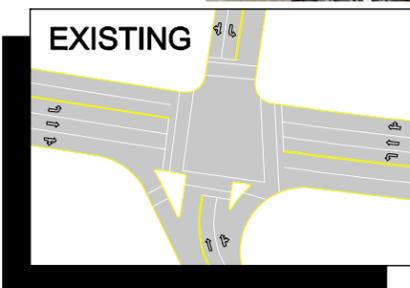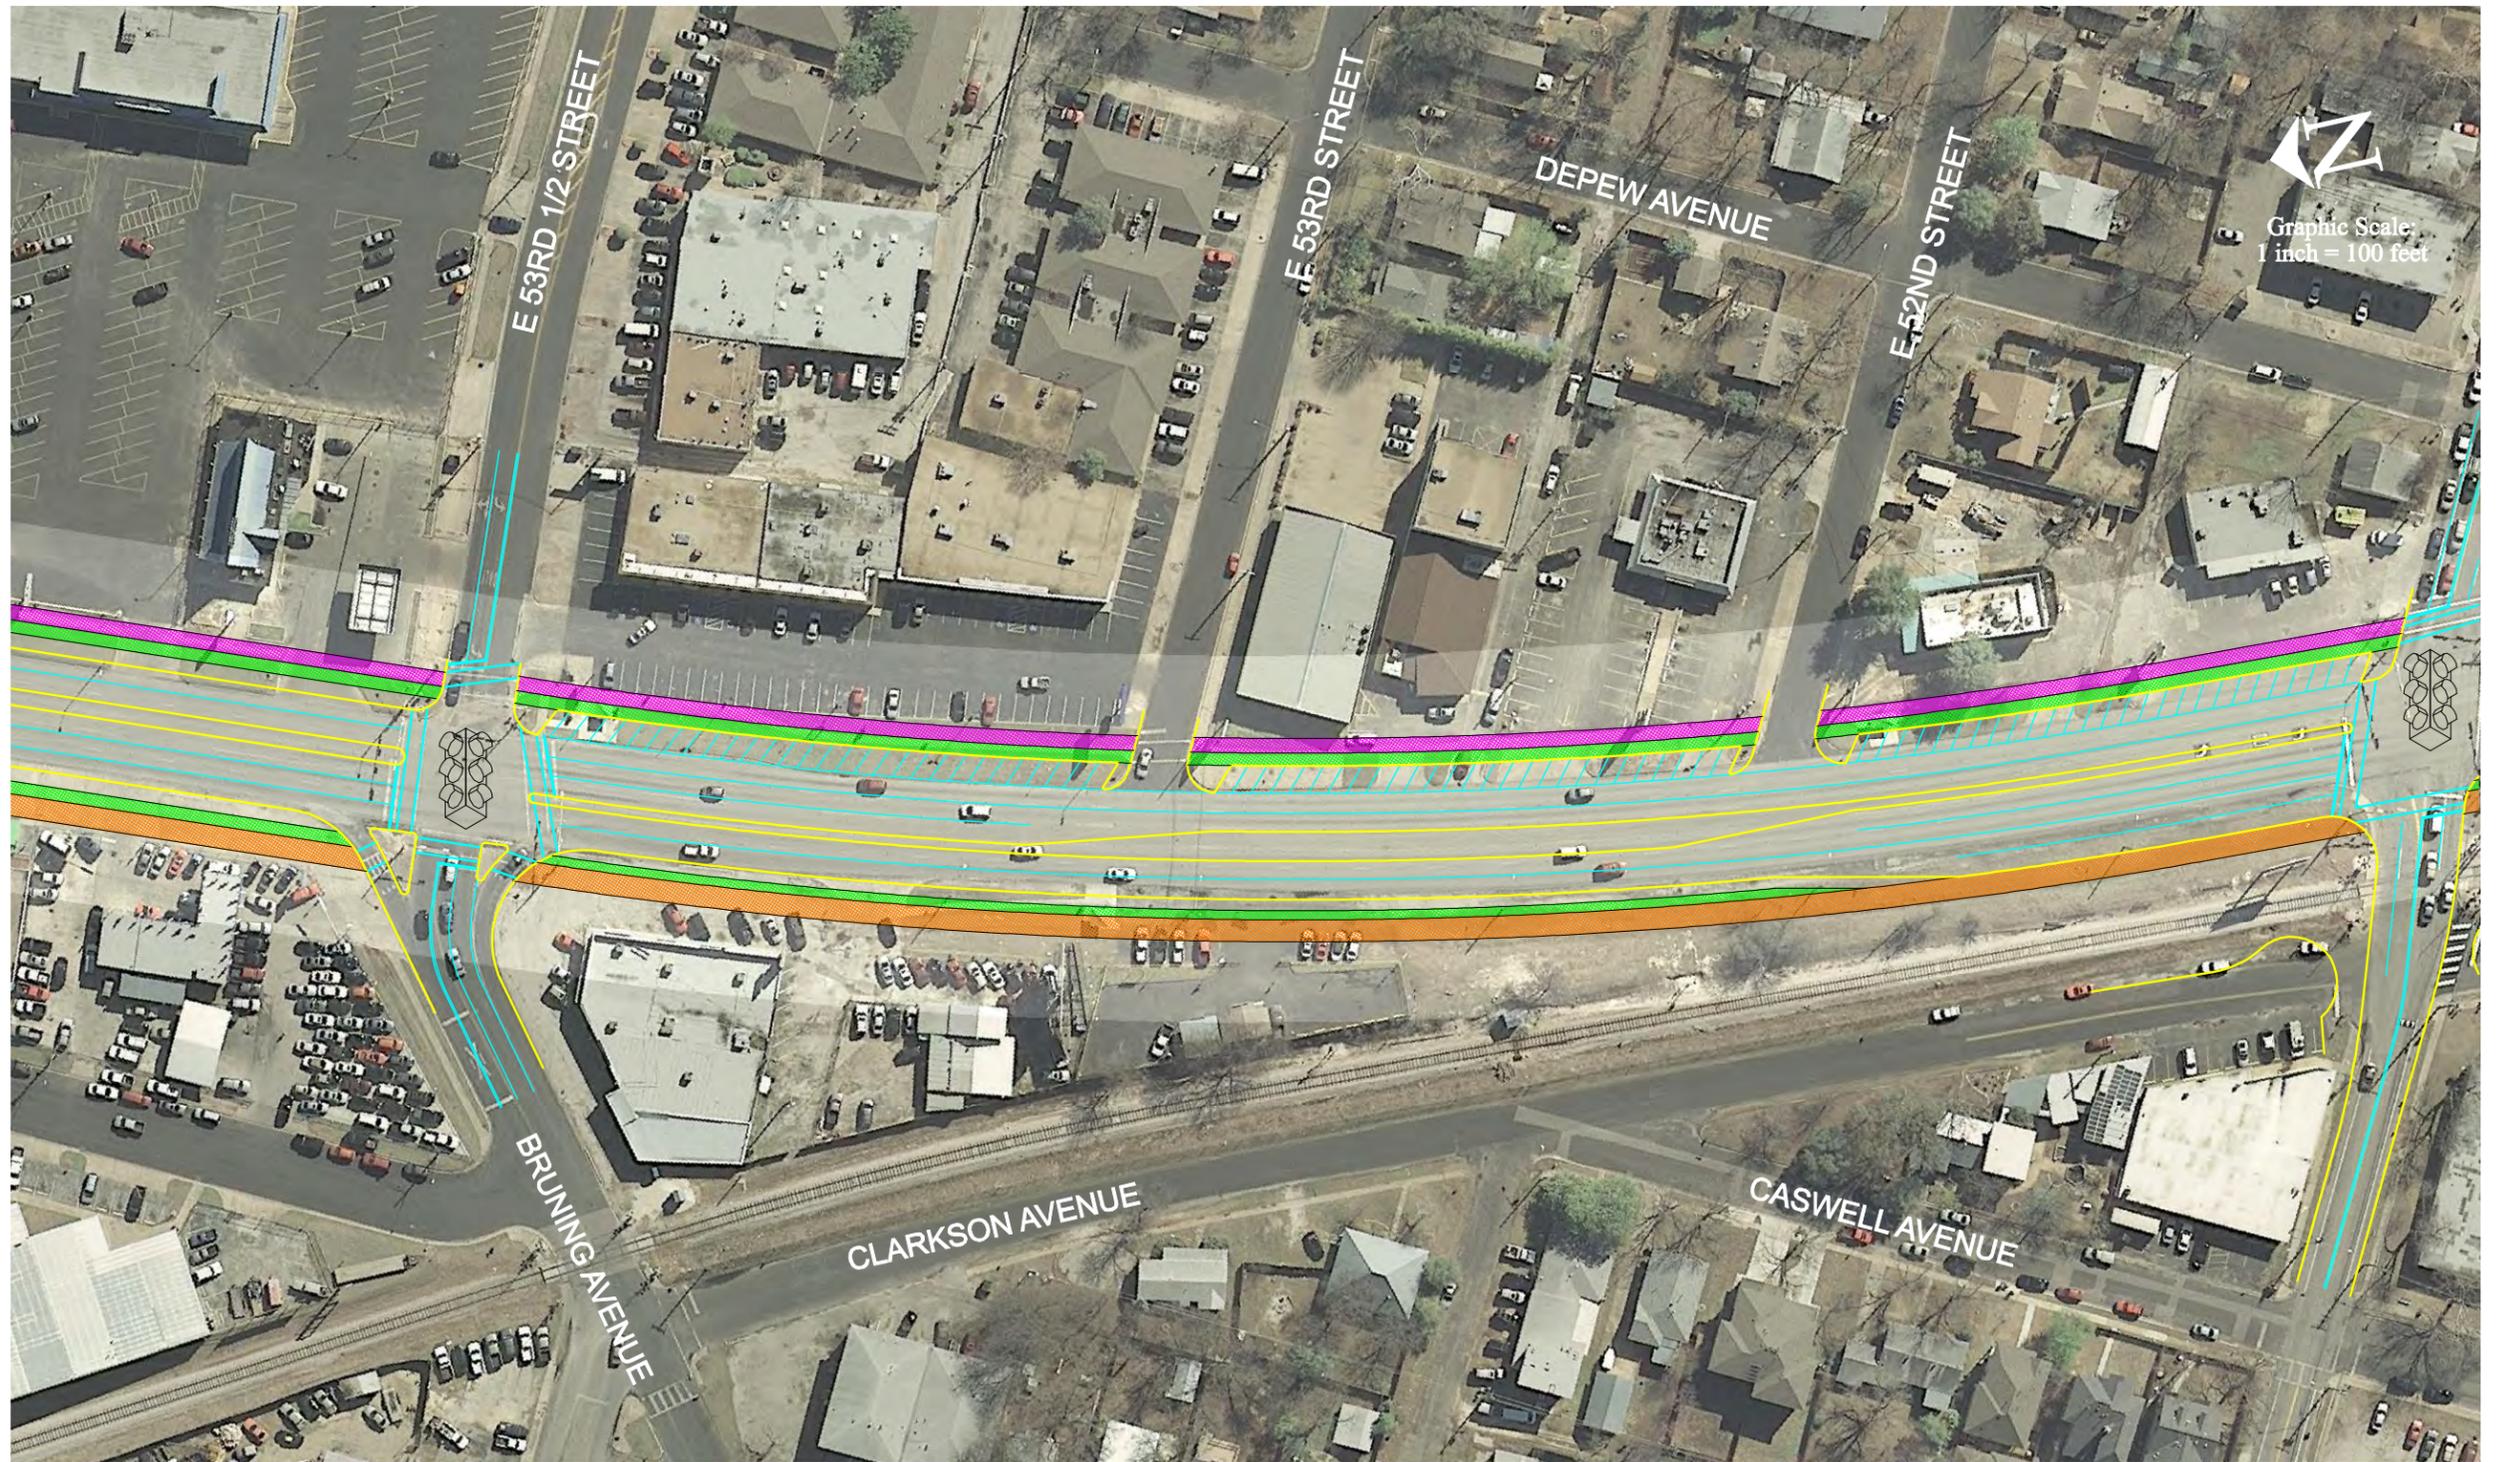

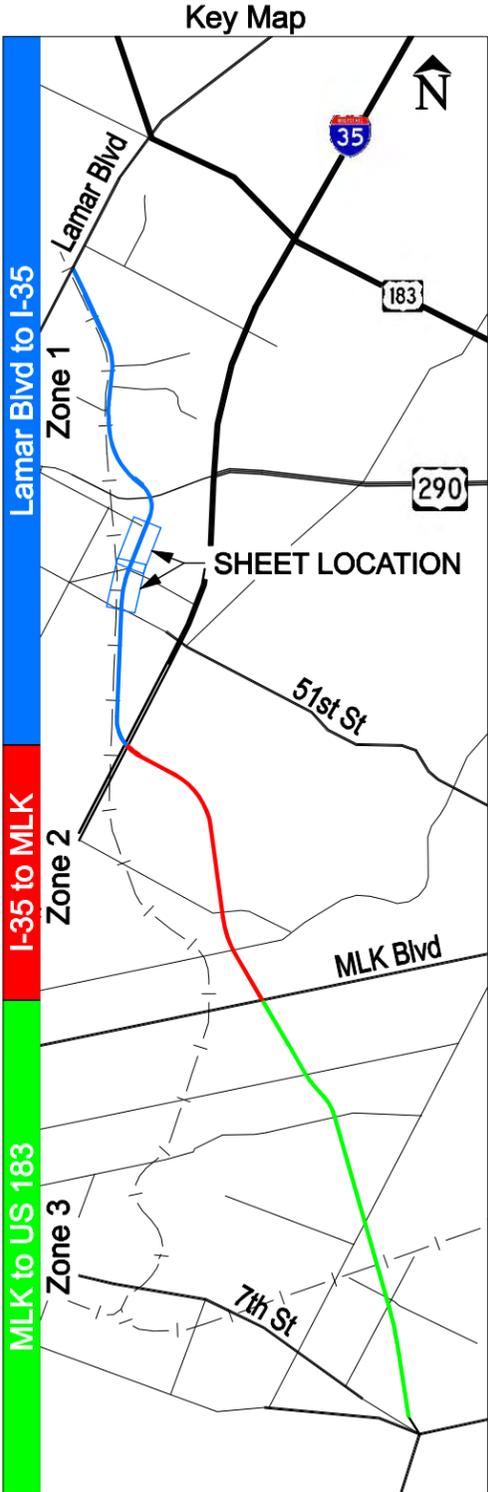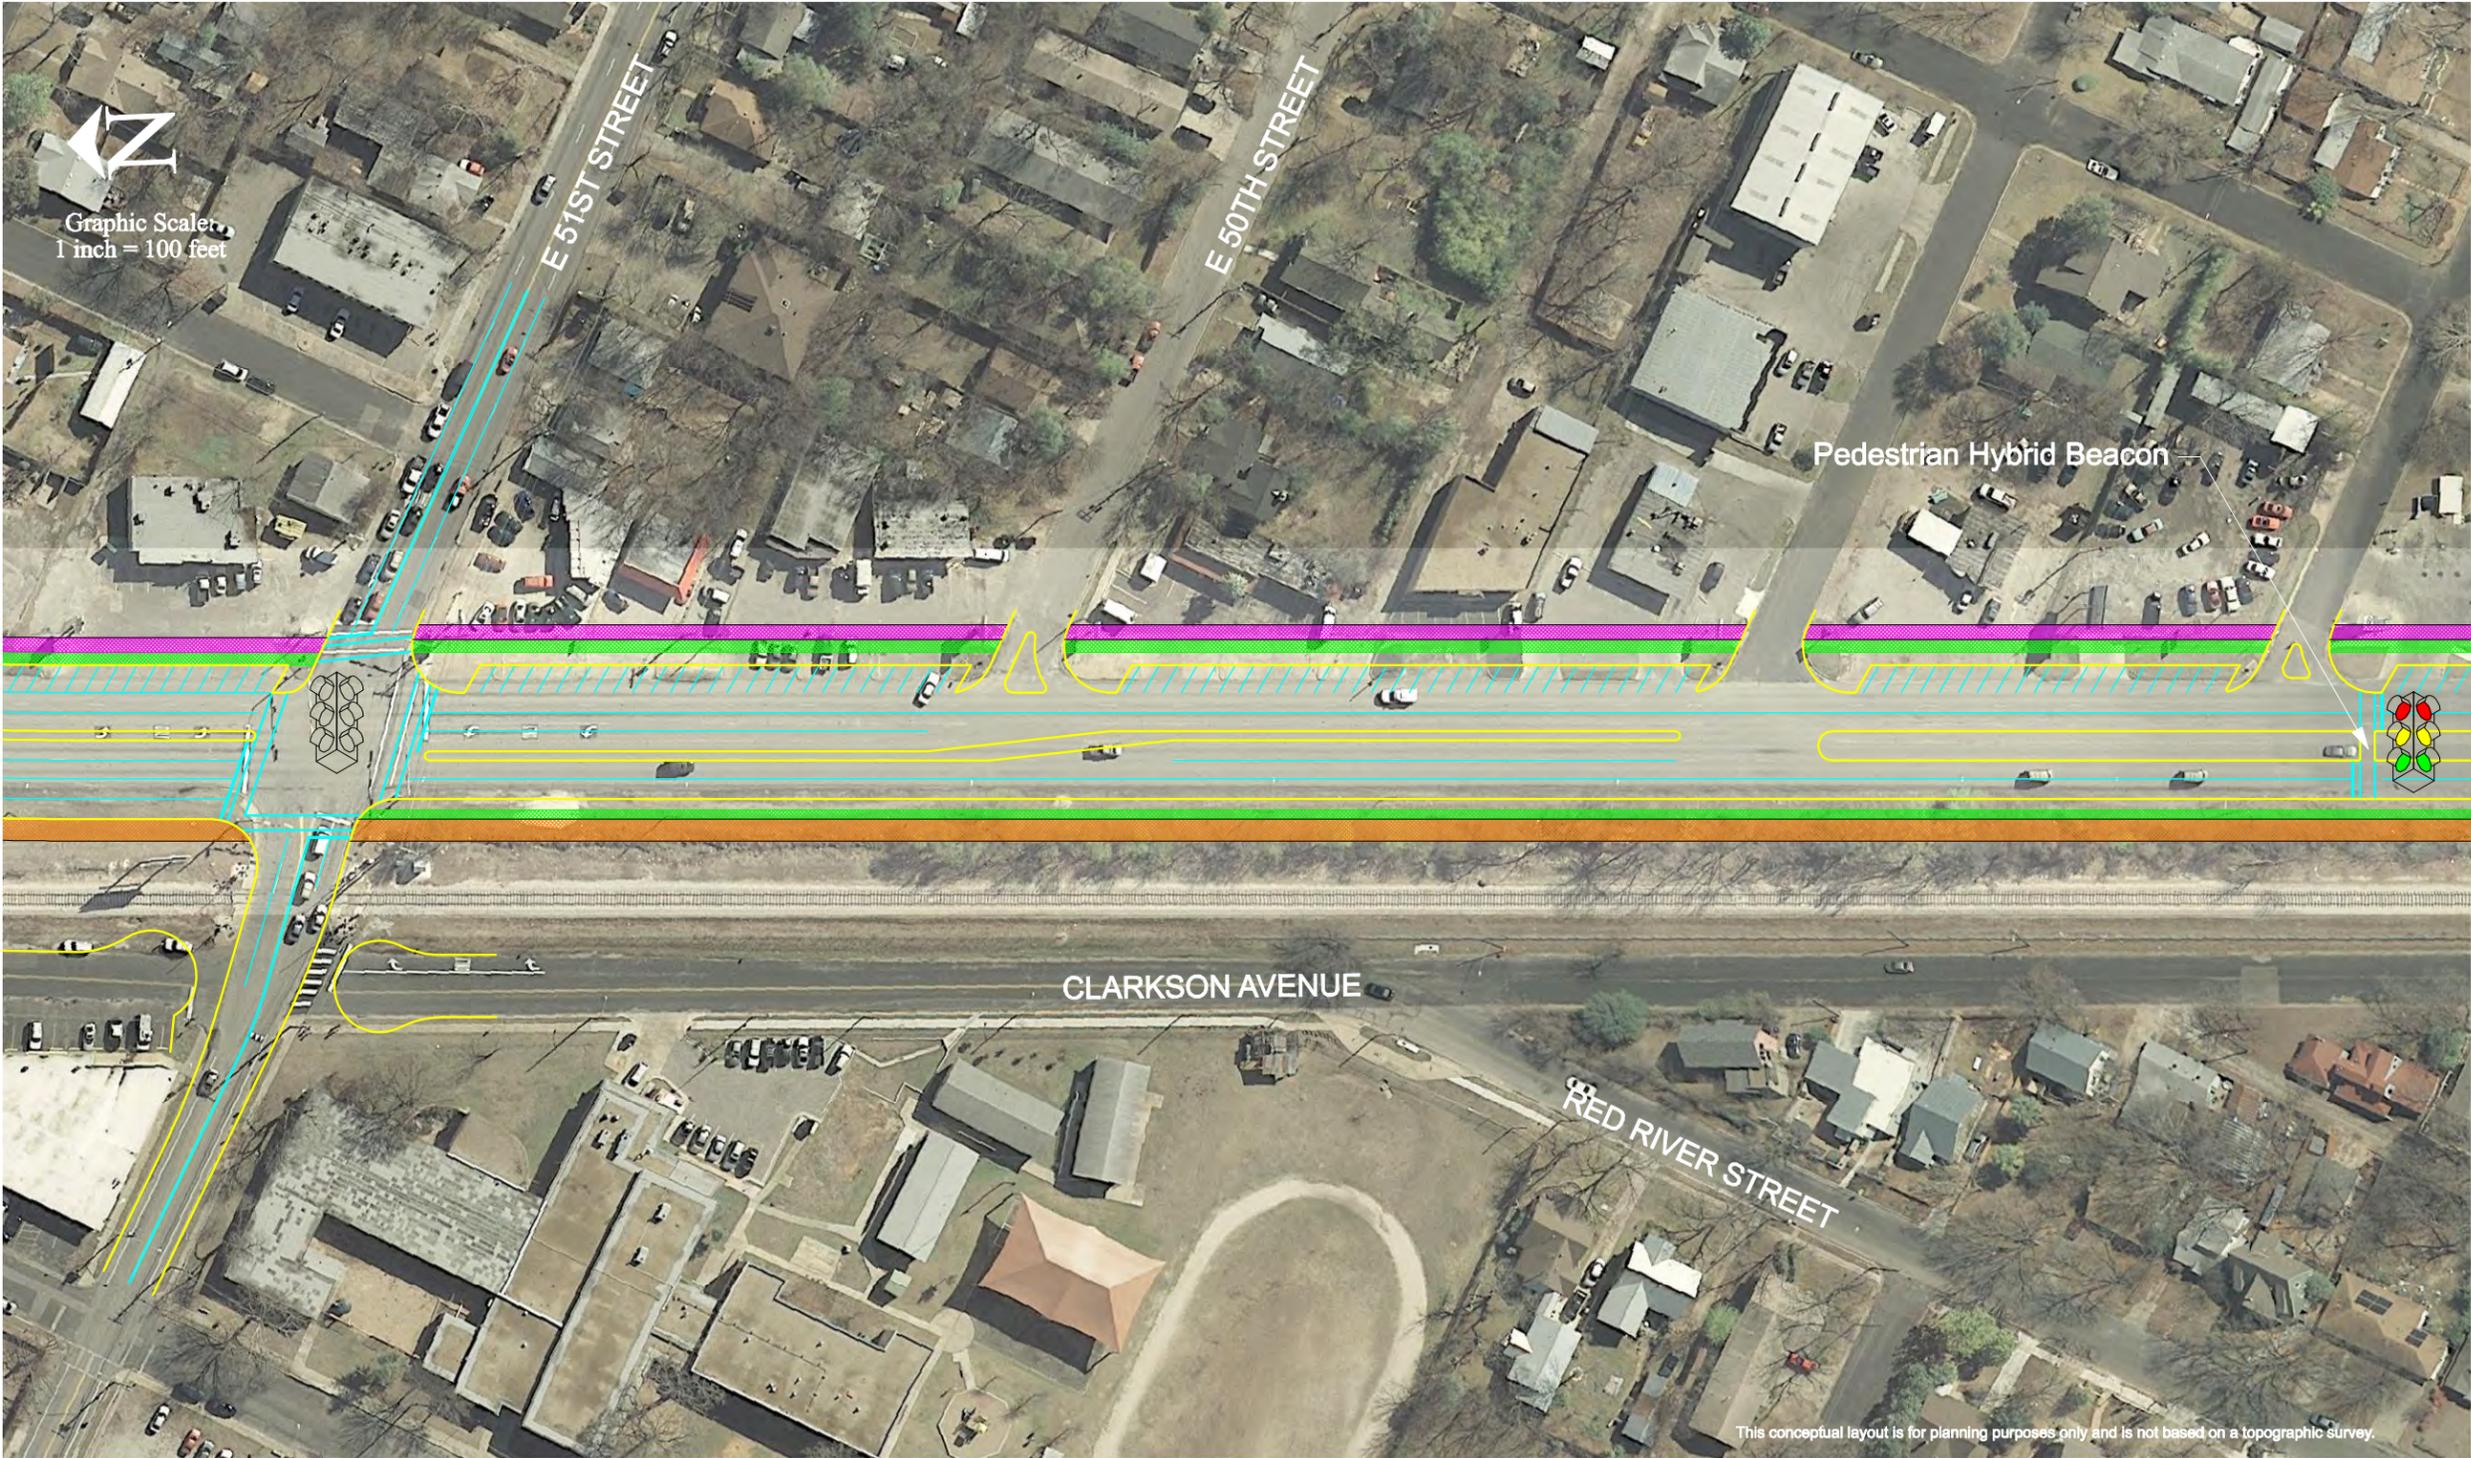

This conceptual layout is for planning purposes only and is not based on a topographic survey.

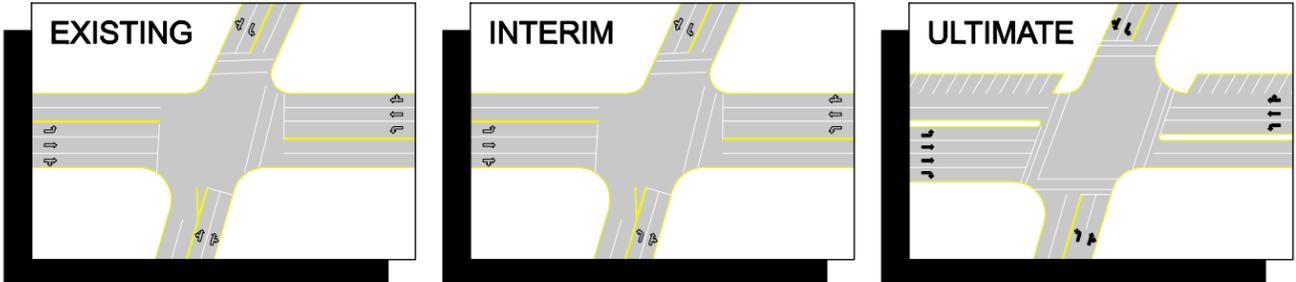



Legend

Proposed Curbs


Cycle Track

Sidewalk

Multi-Use Trail









Existing


Proposed

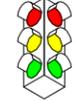

Remove



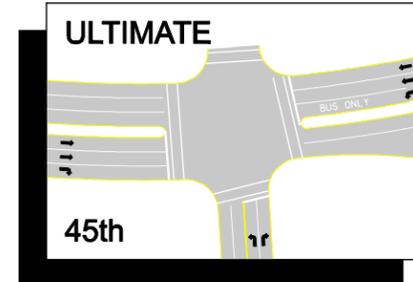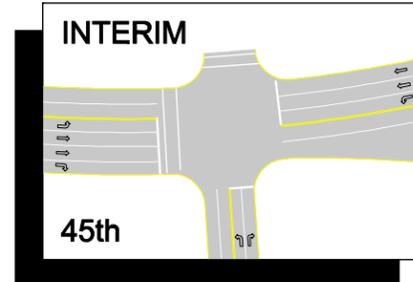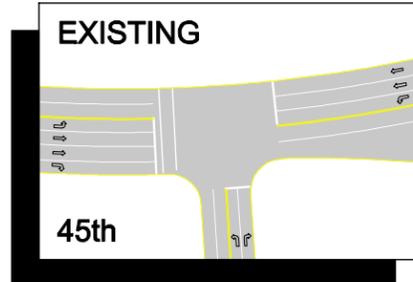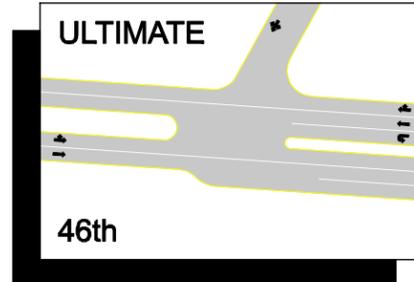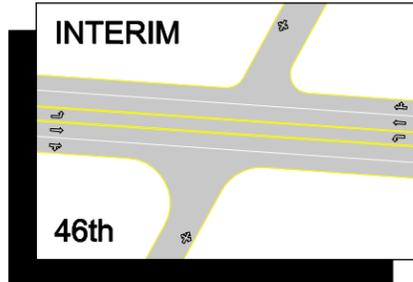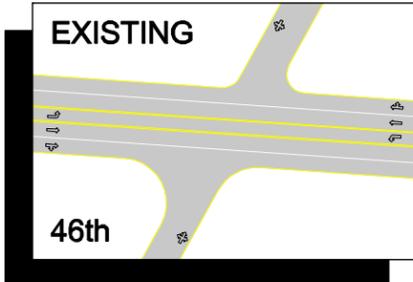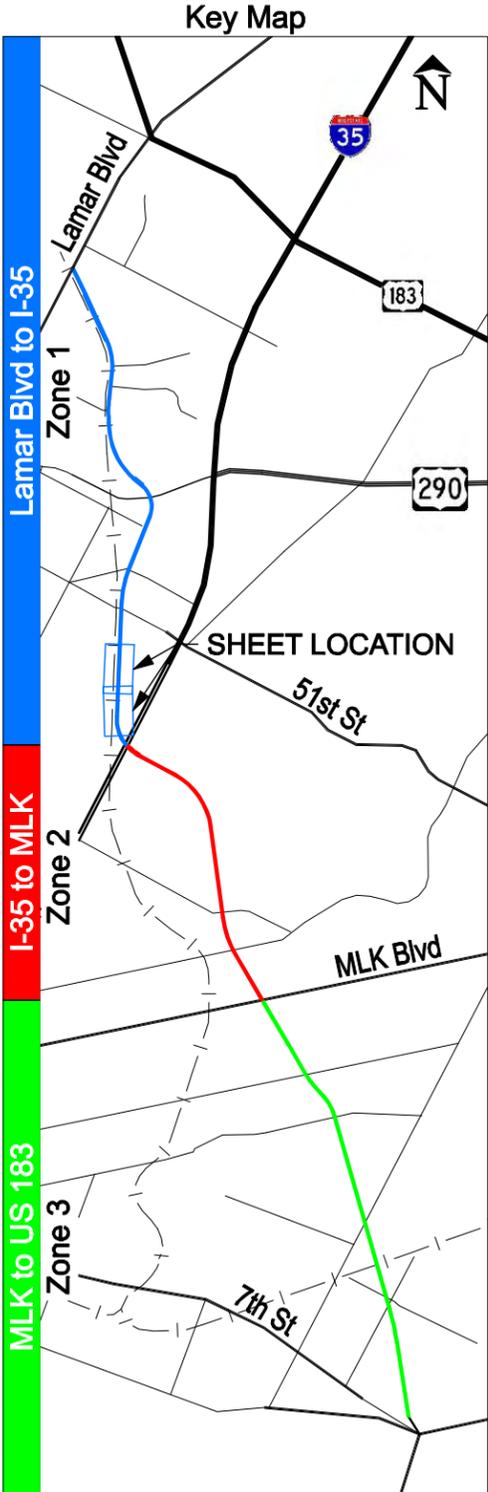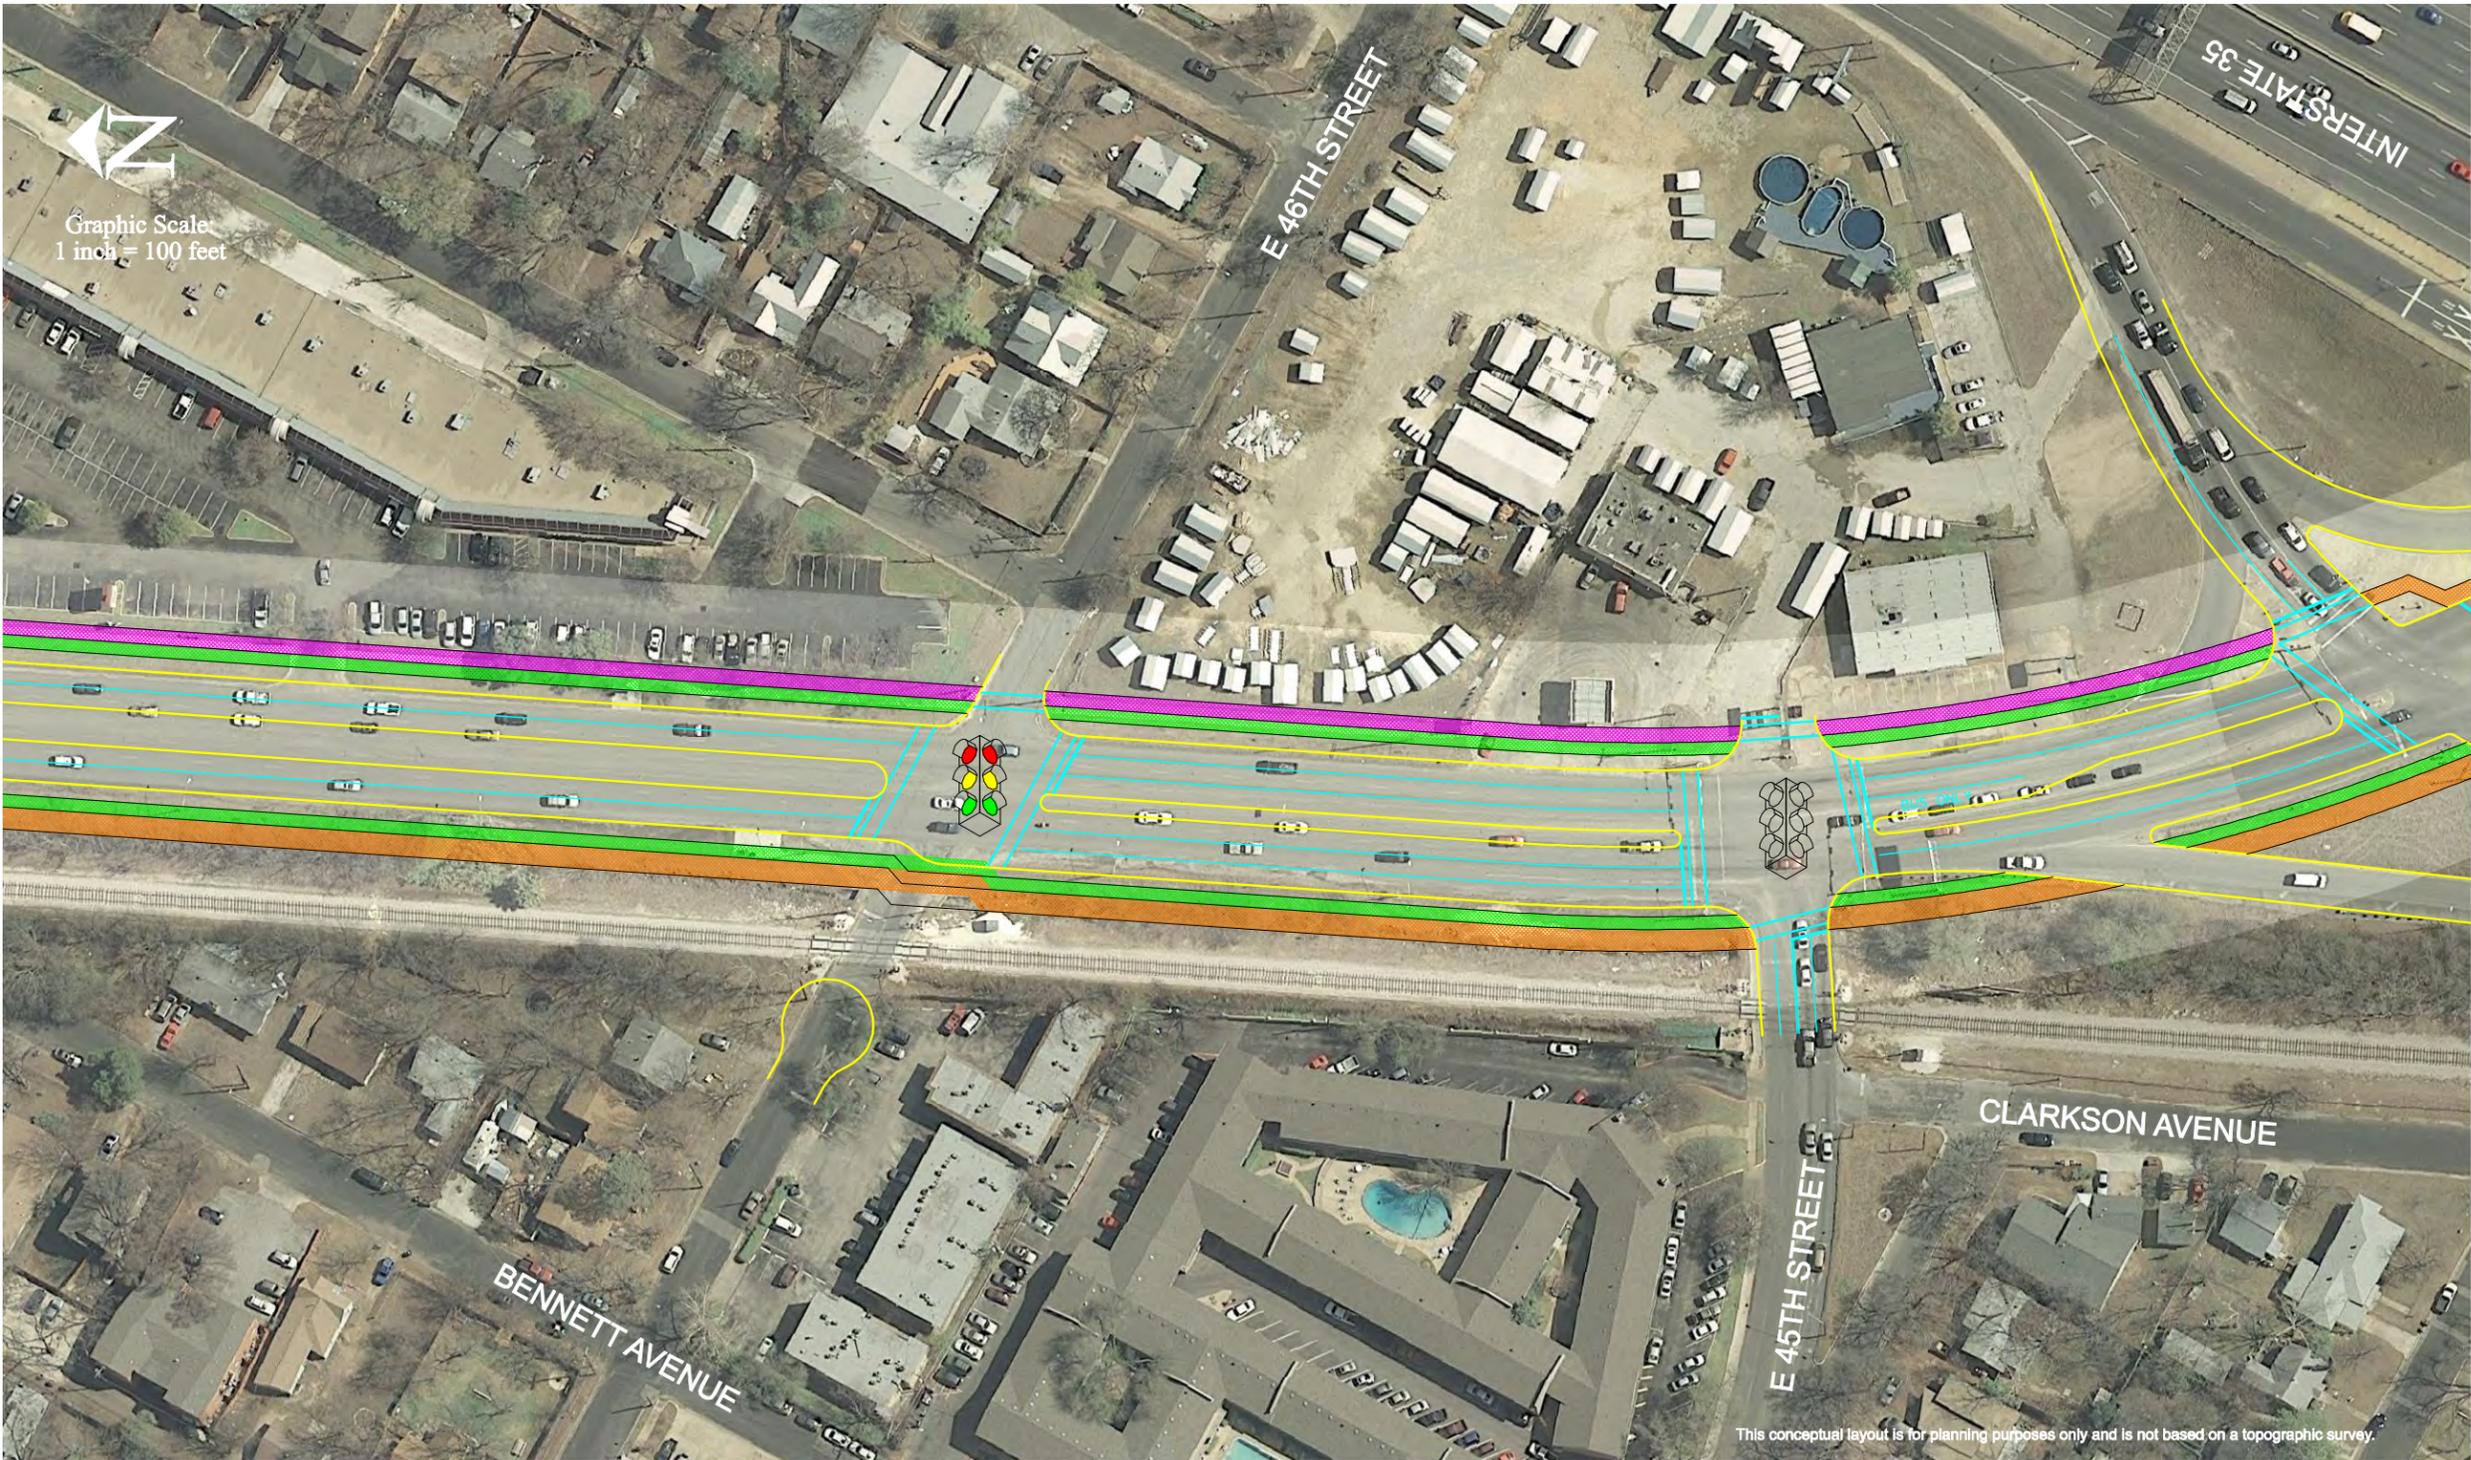

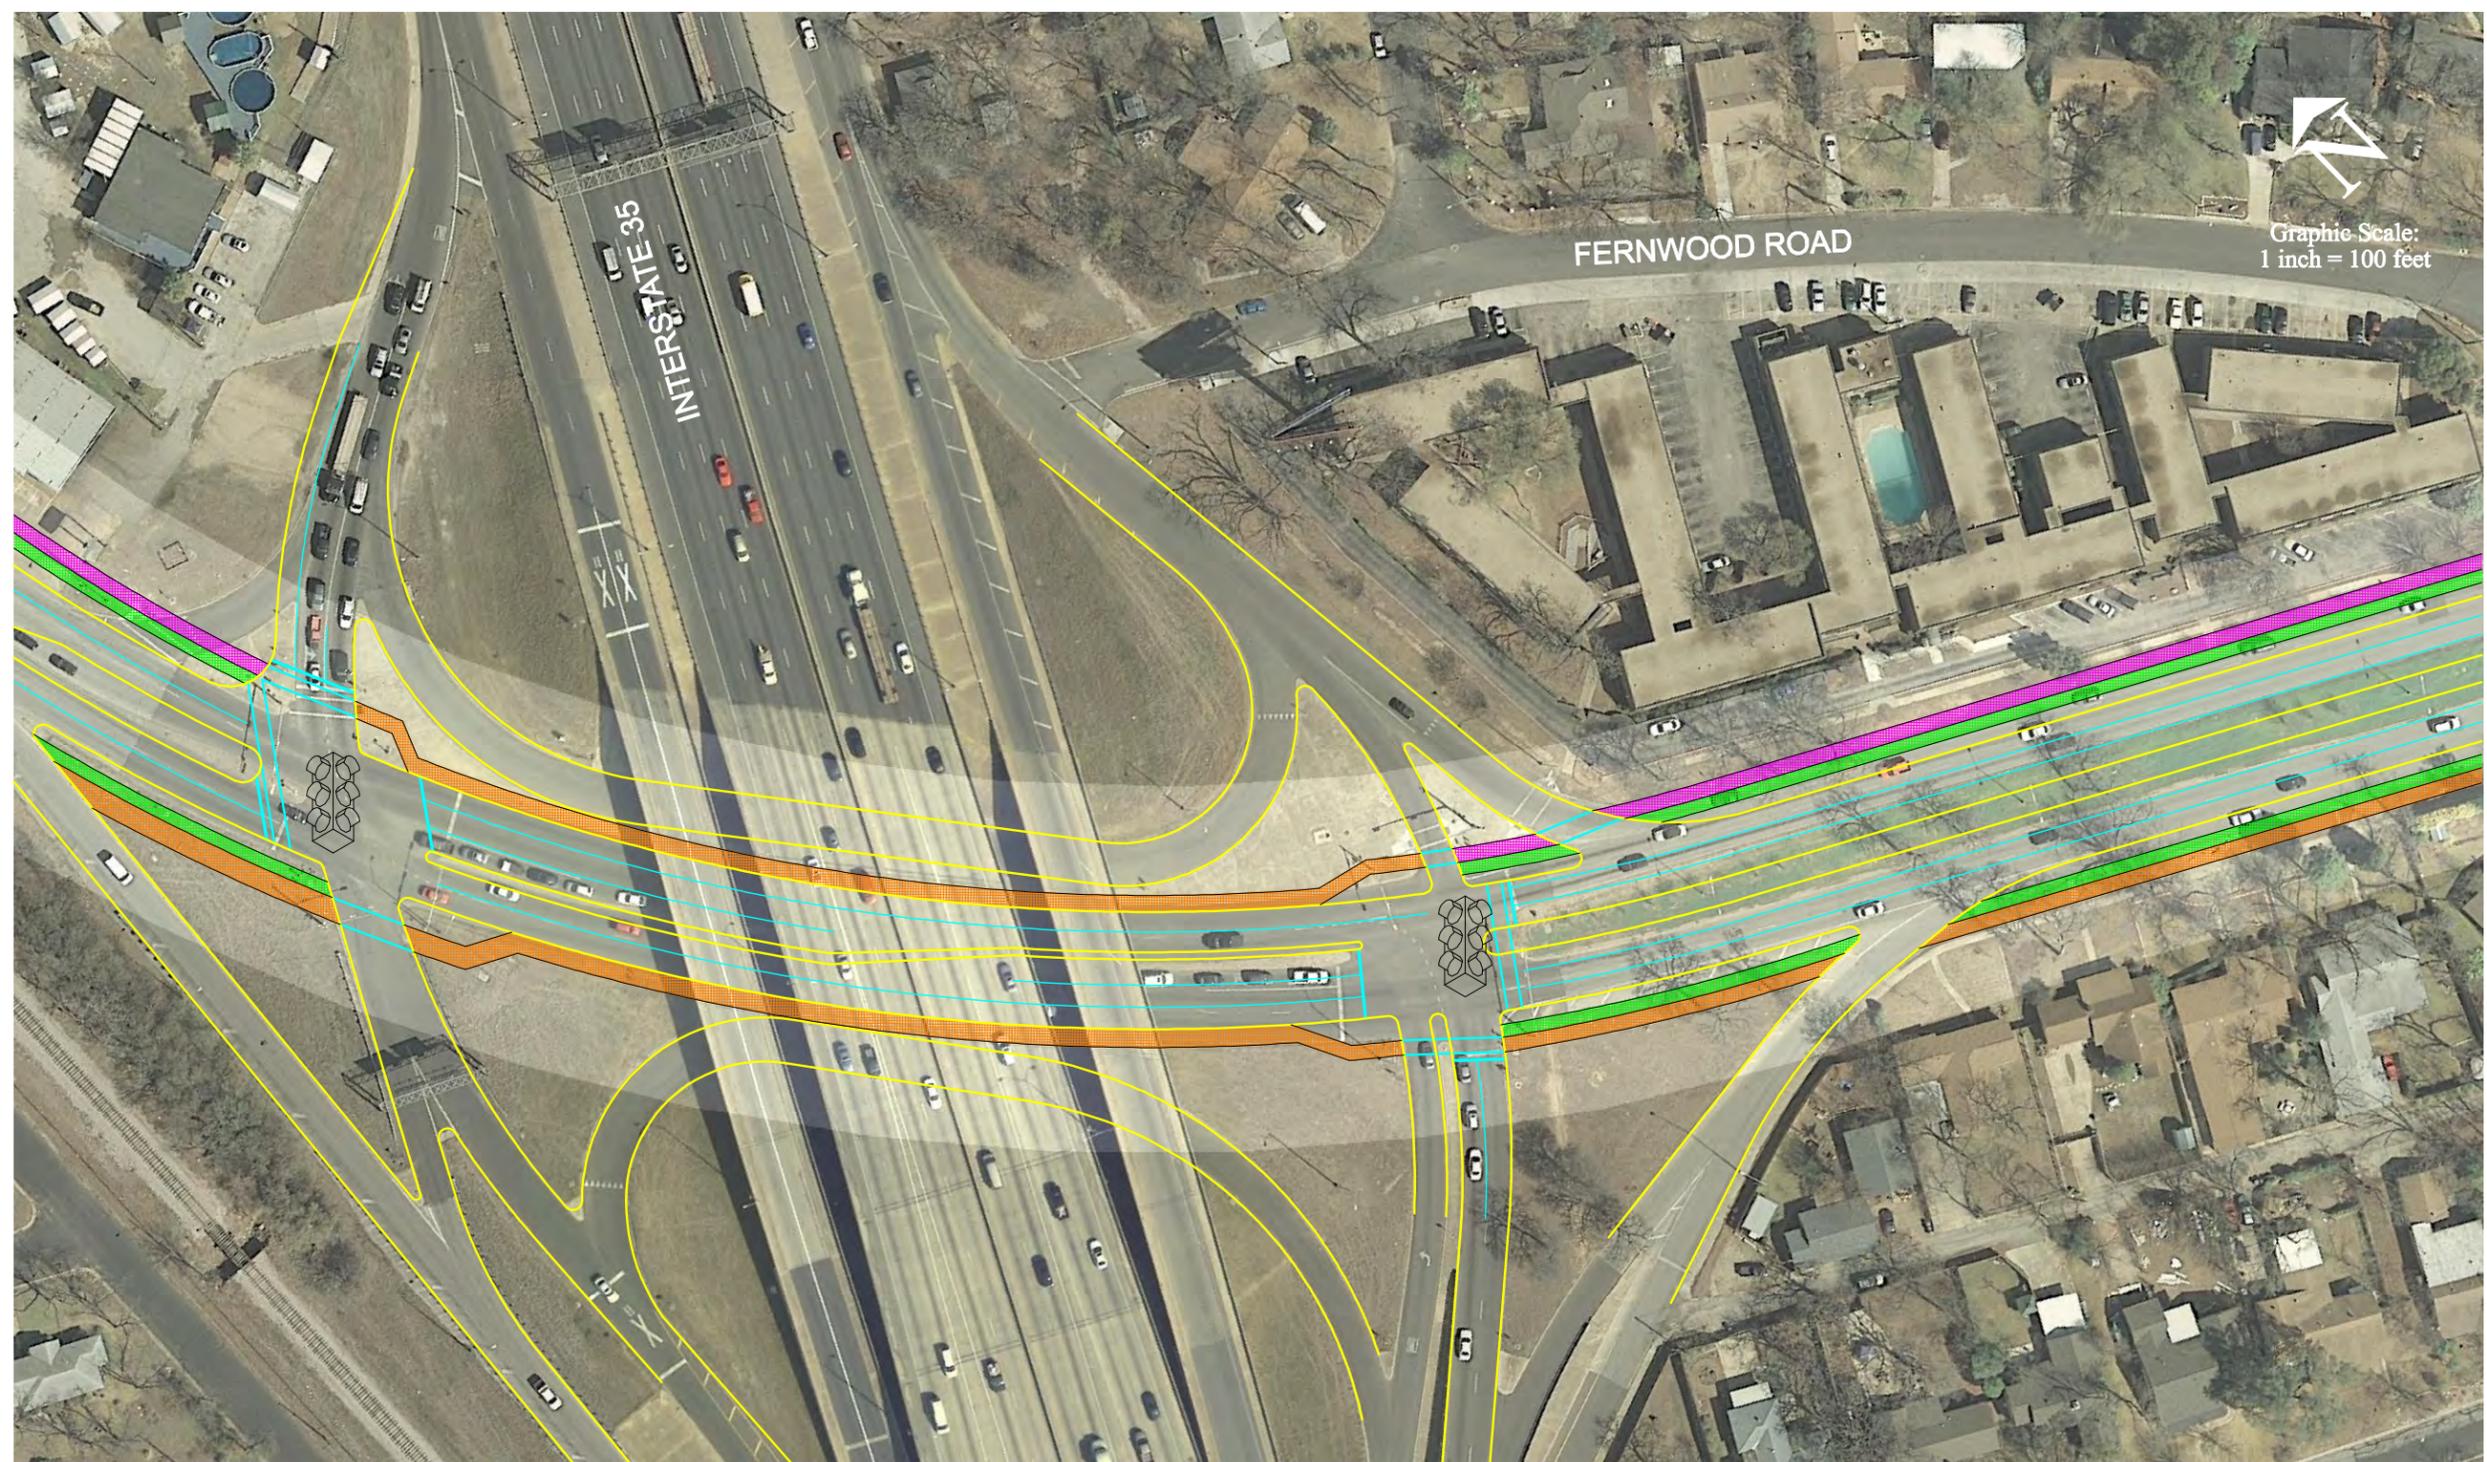

Graphic Scale:  
1 inch = 100 feet

### Legend

Proposed Curbs

Cycle Track

Sidewalk

Multi-Use Trail

Existing Proposed

Remove

EXISTING



INTERIM

ULTIMATE

EXISTING

INTERIM

ULTIMATE

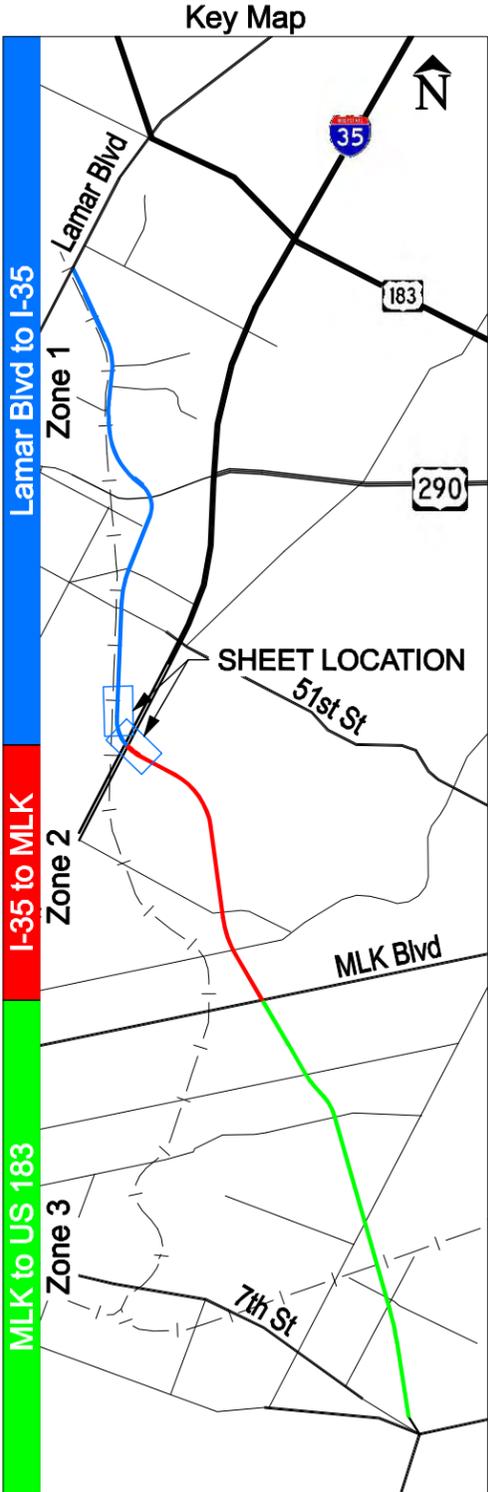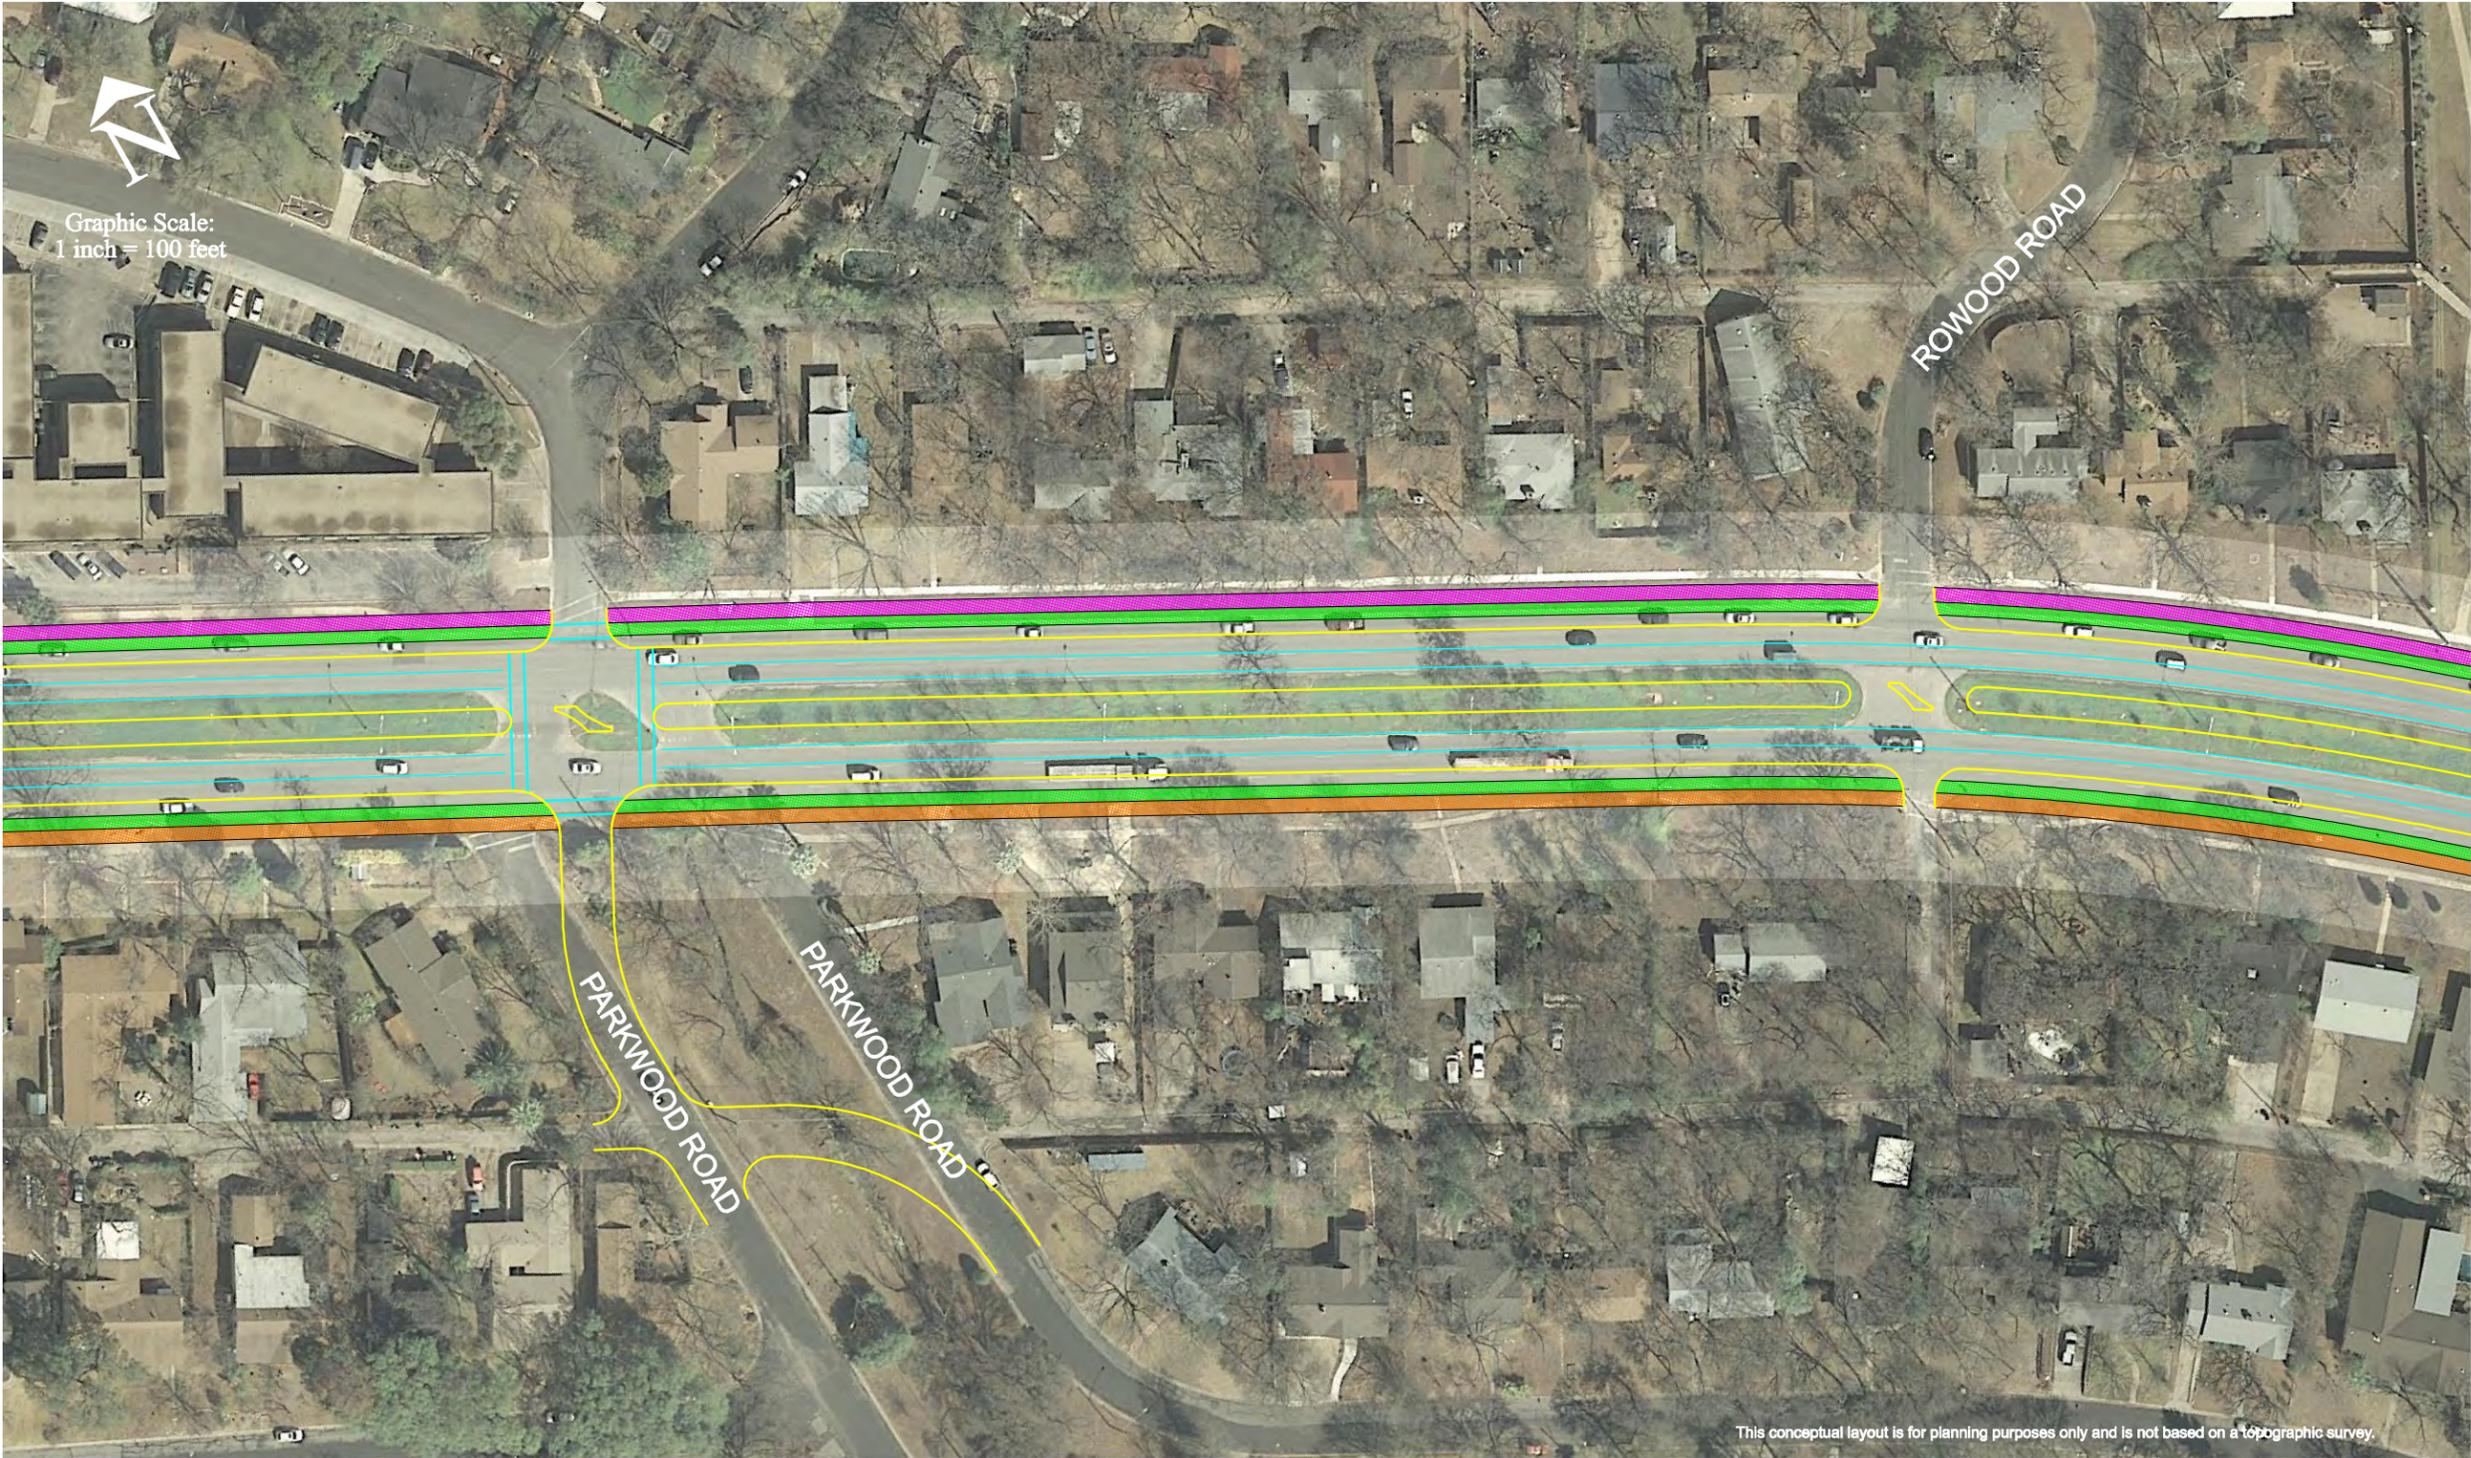



Legend

Proposed Curbs




Cycle Track






Sidewalk

Multi-Use Trail






Existing Proposed

Remove

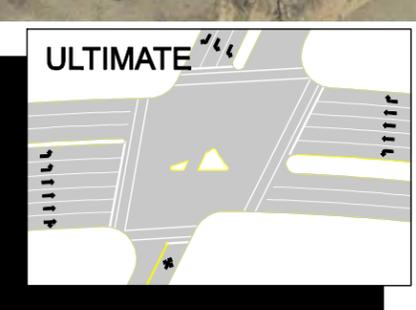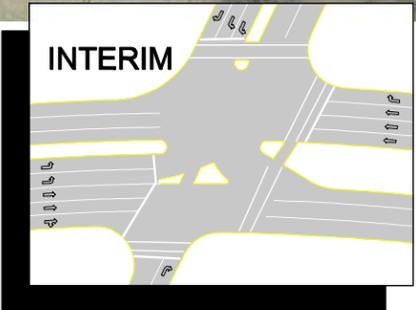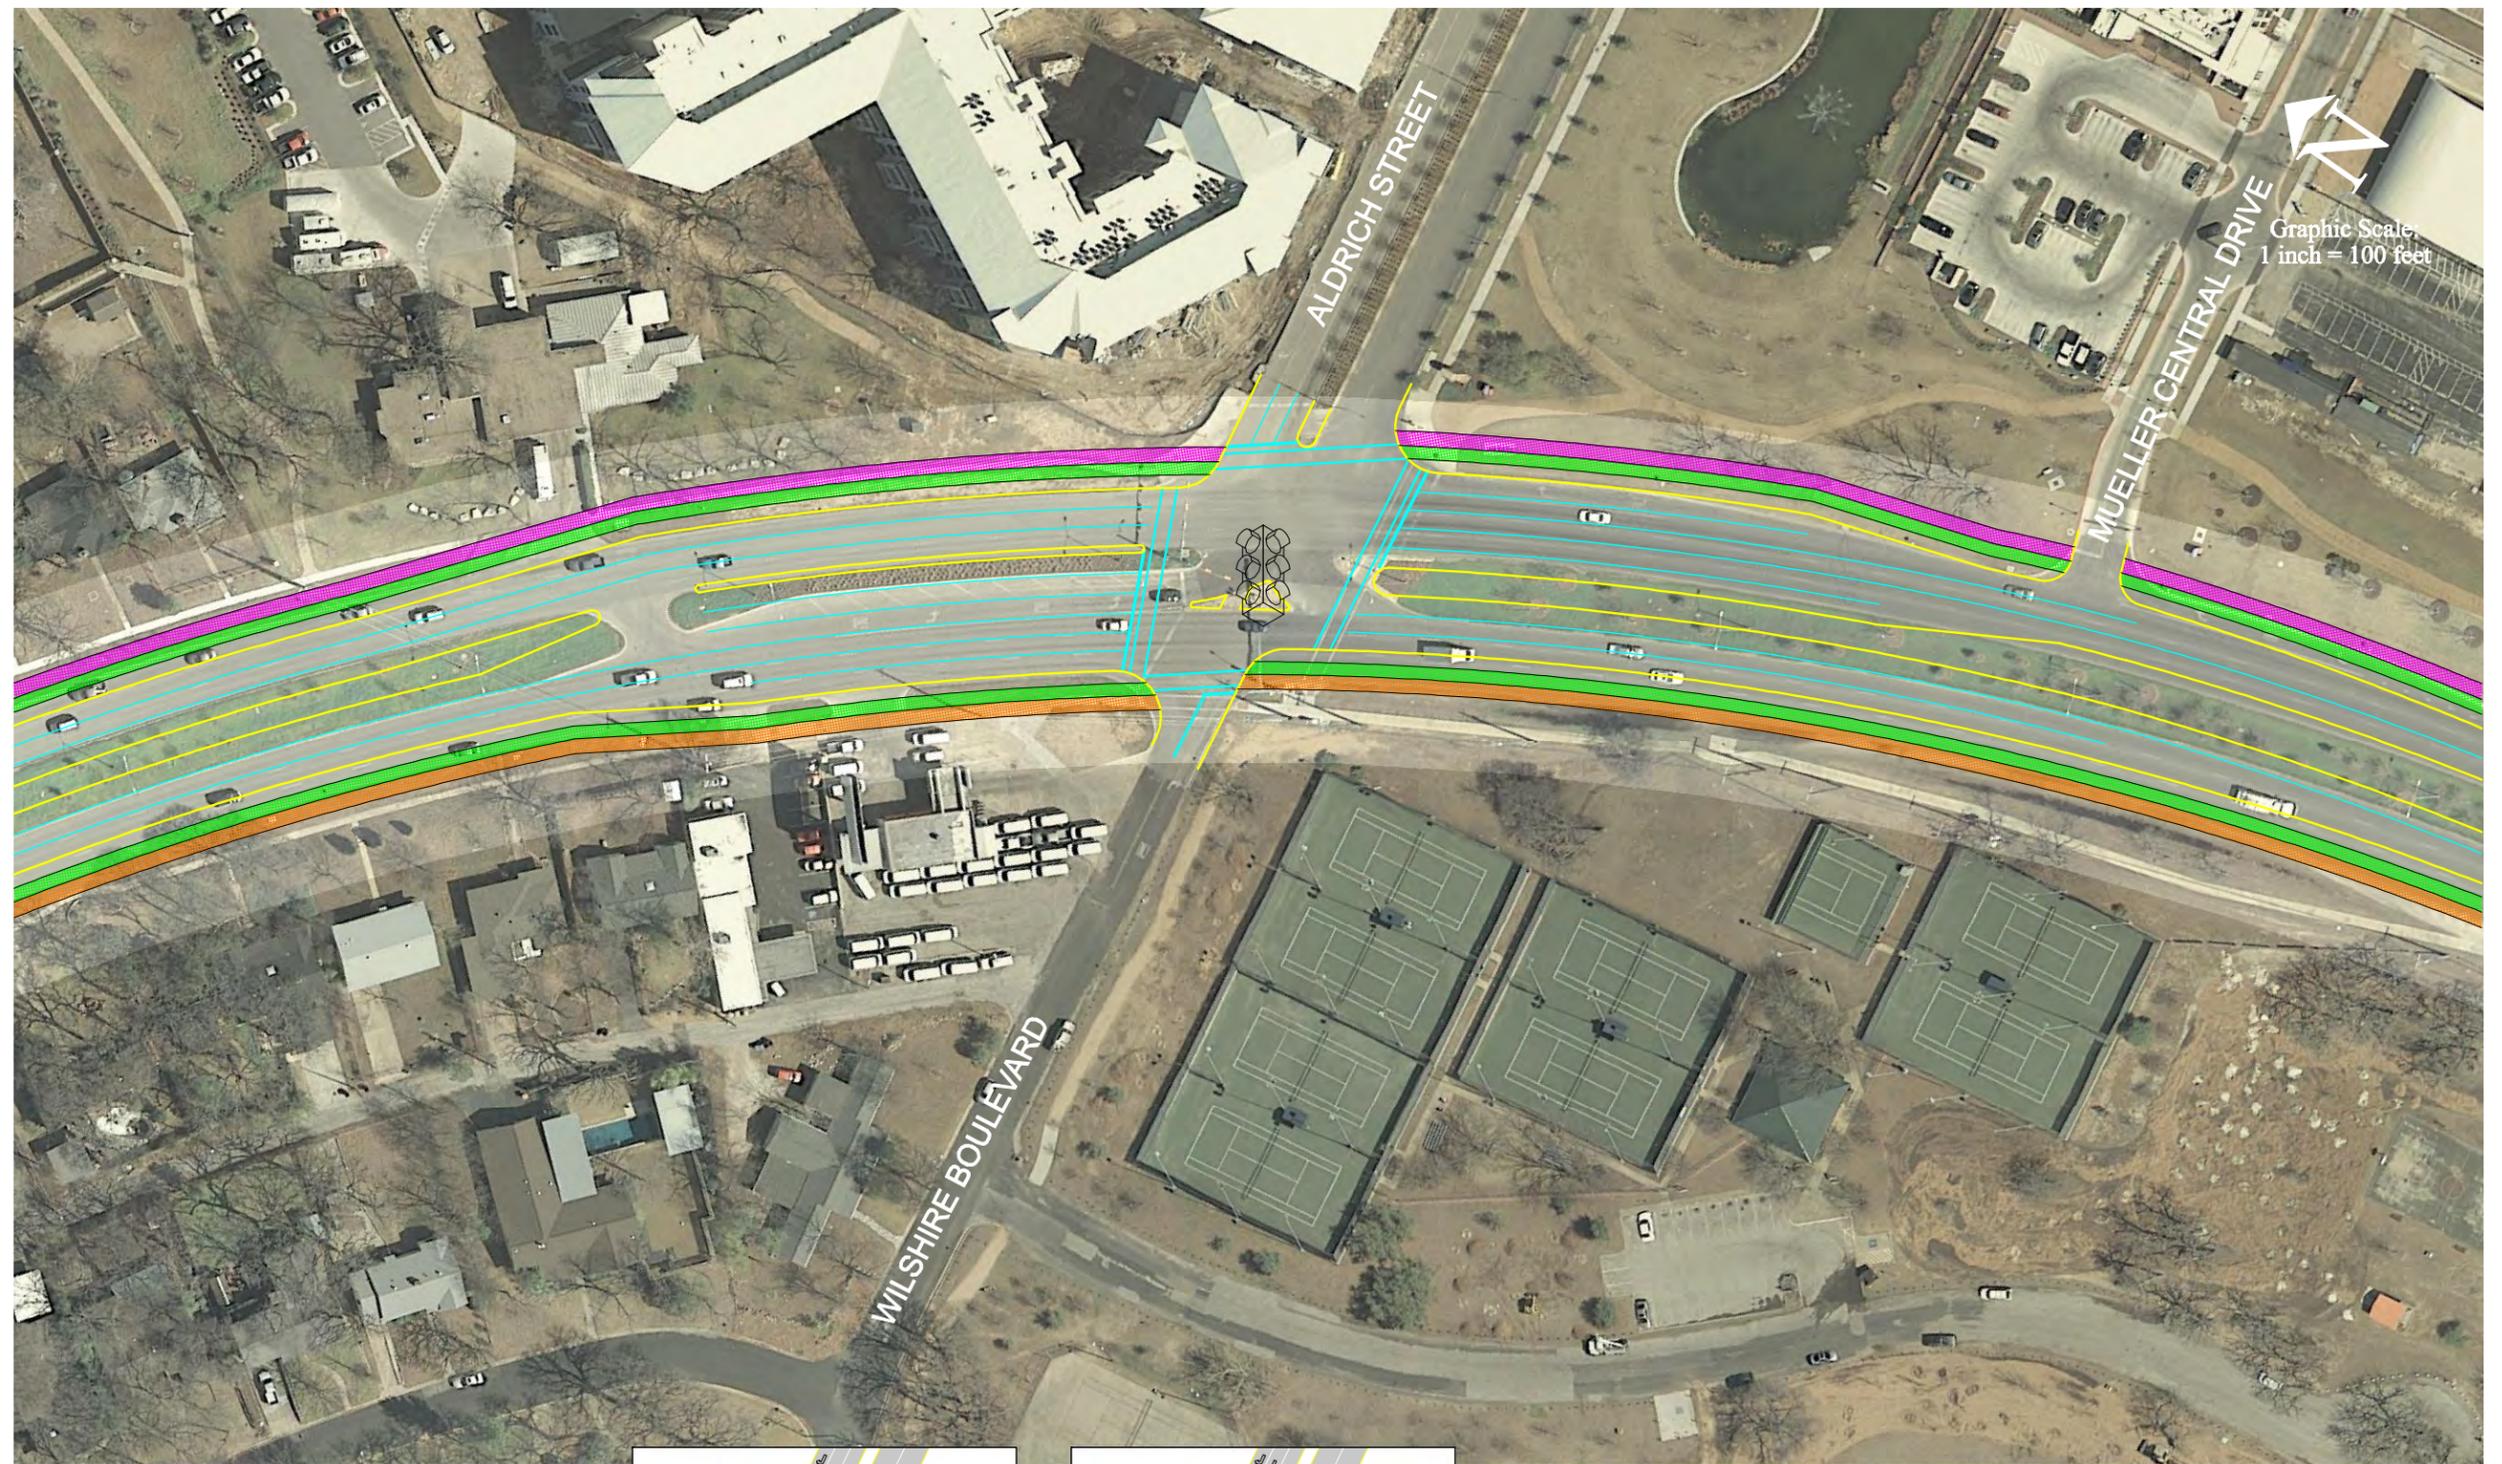

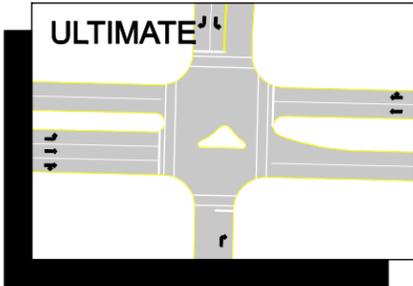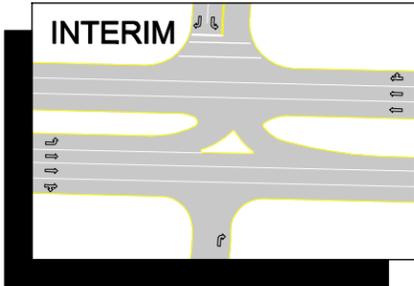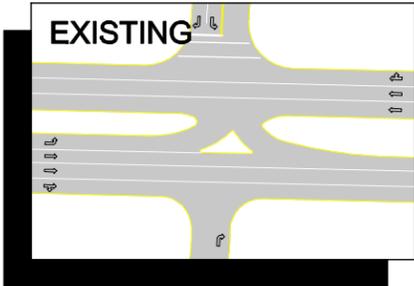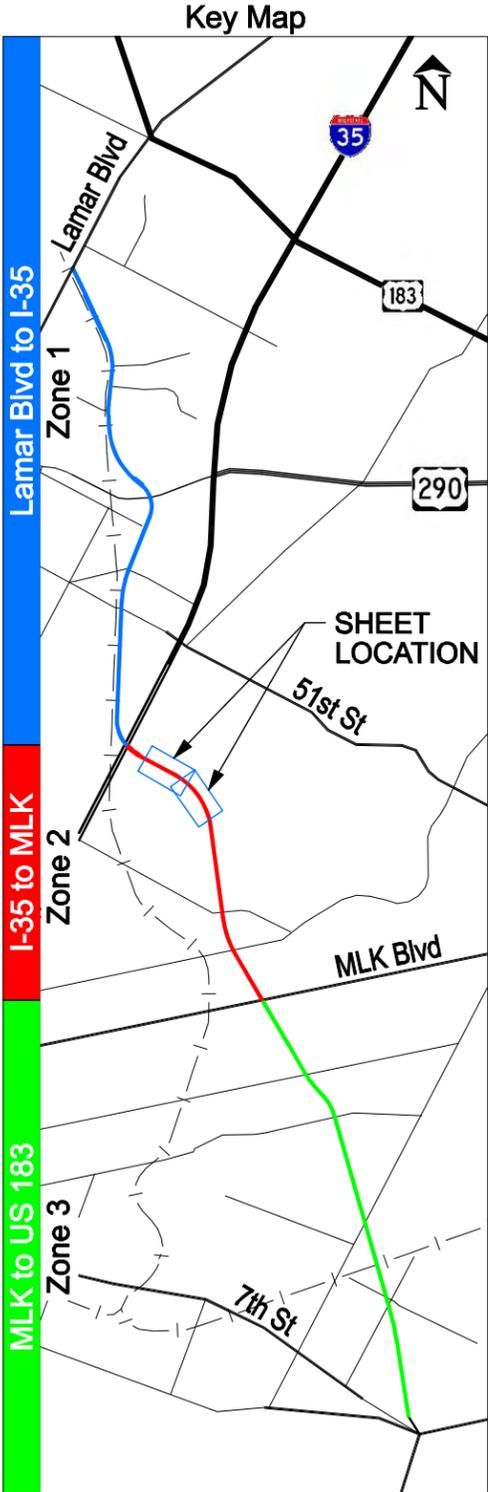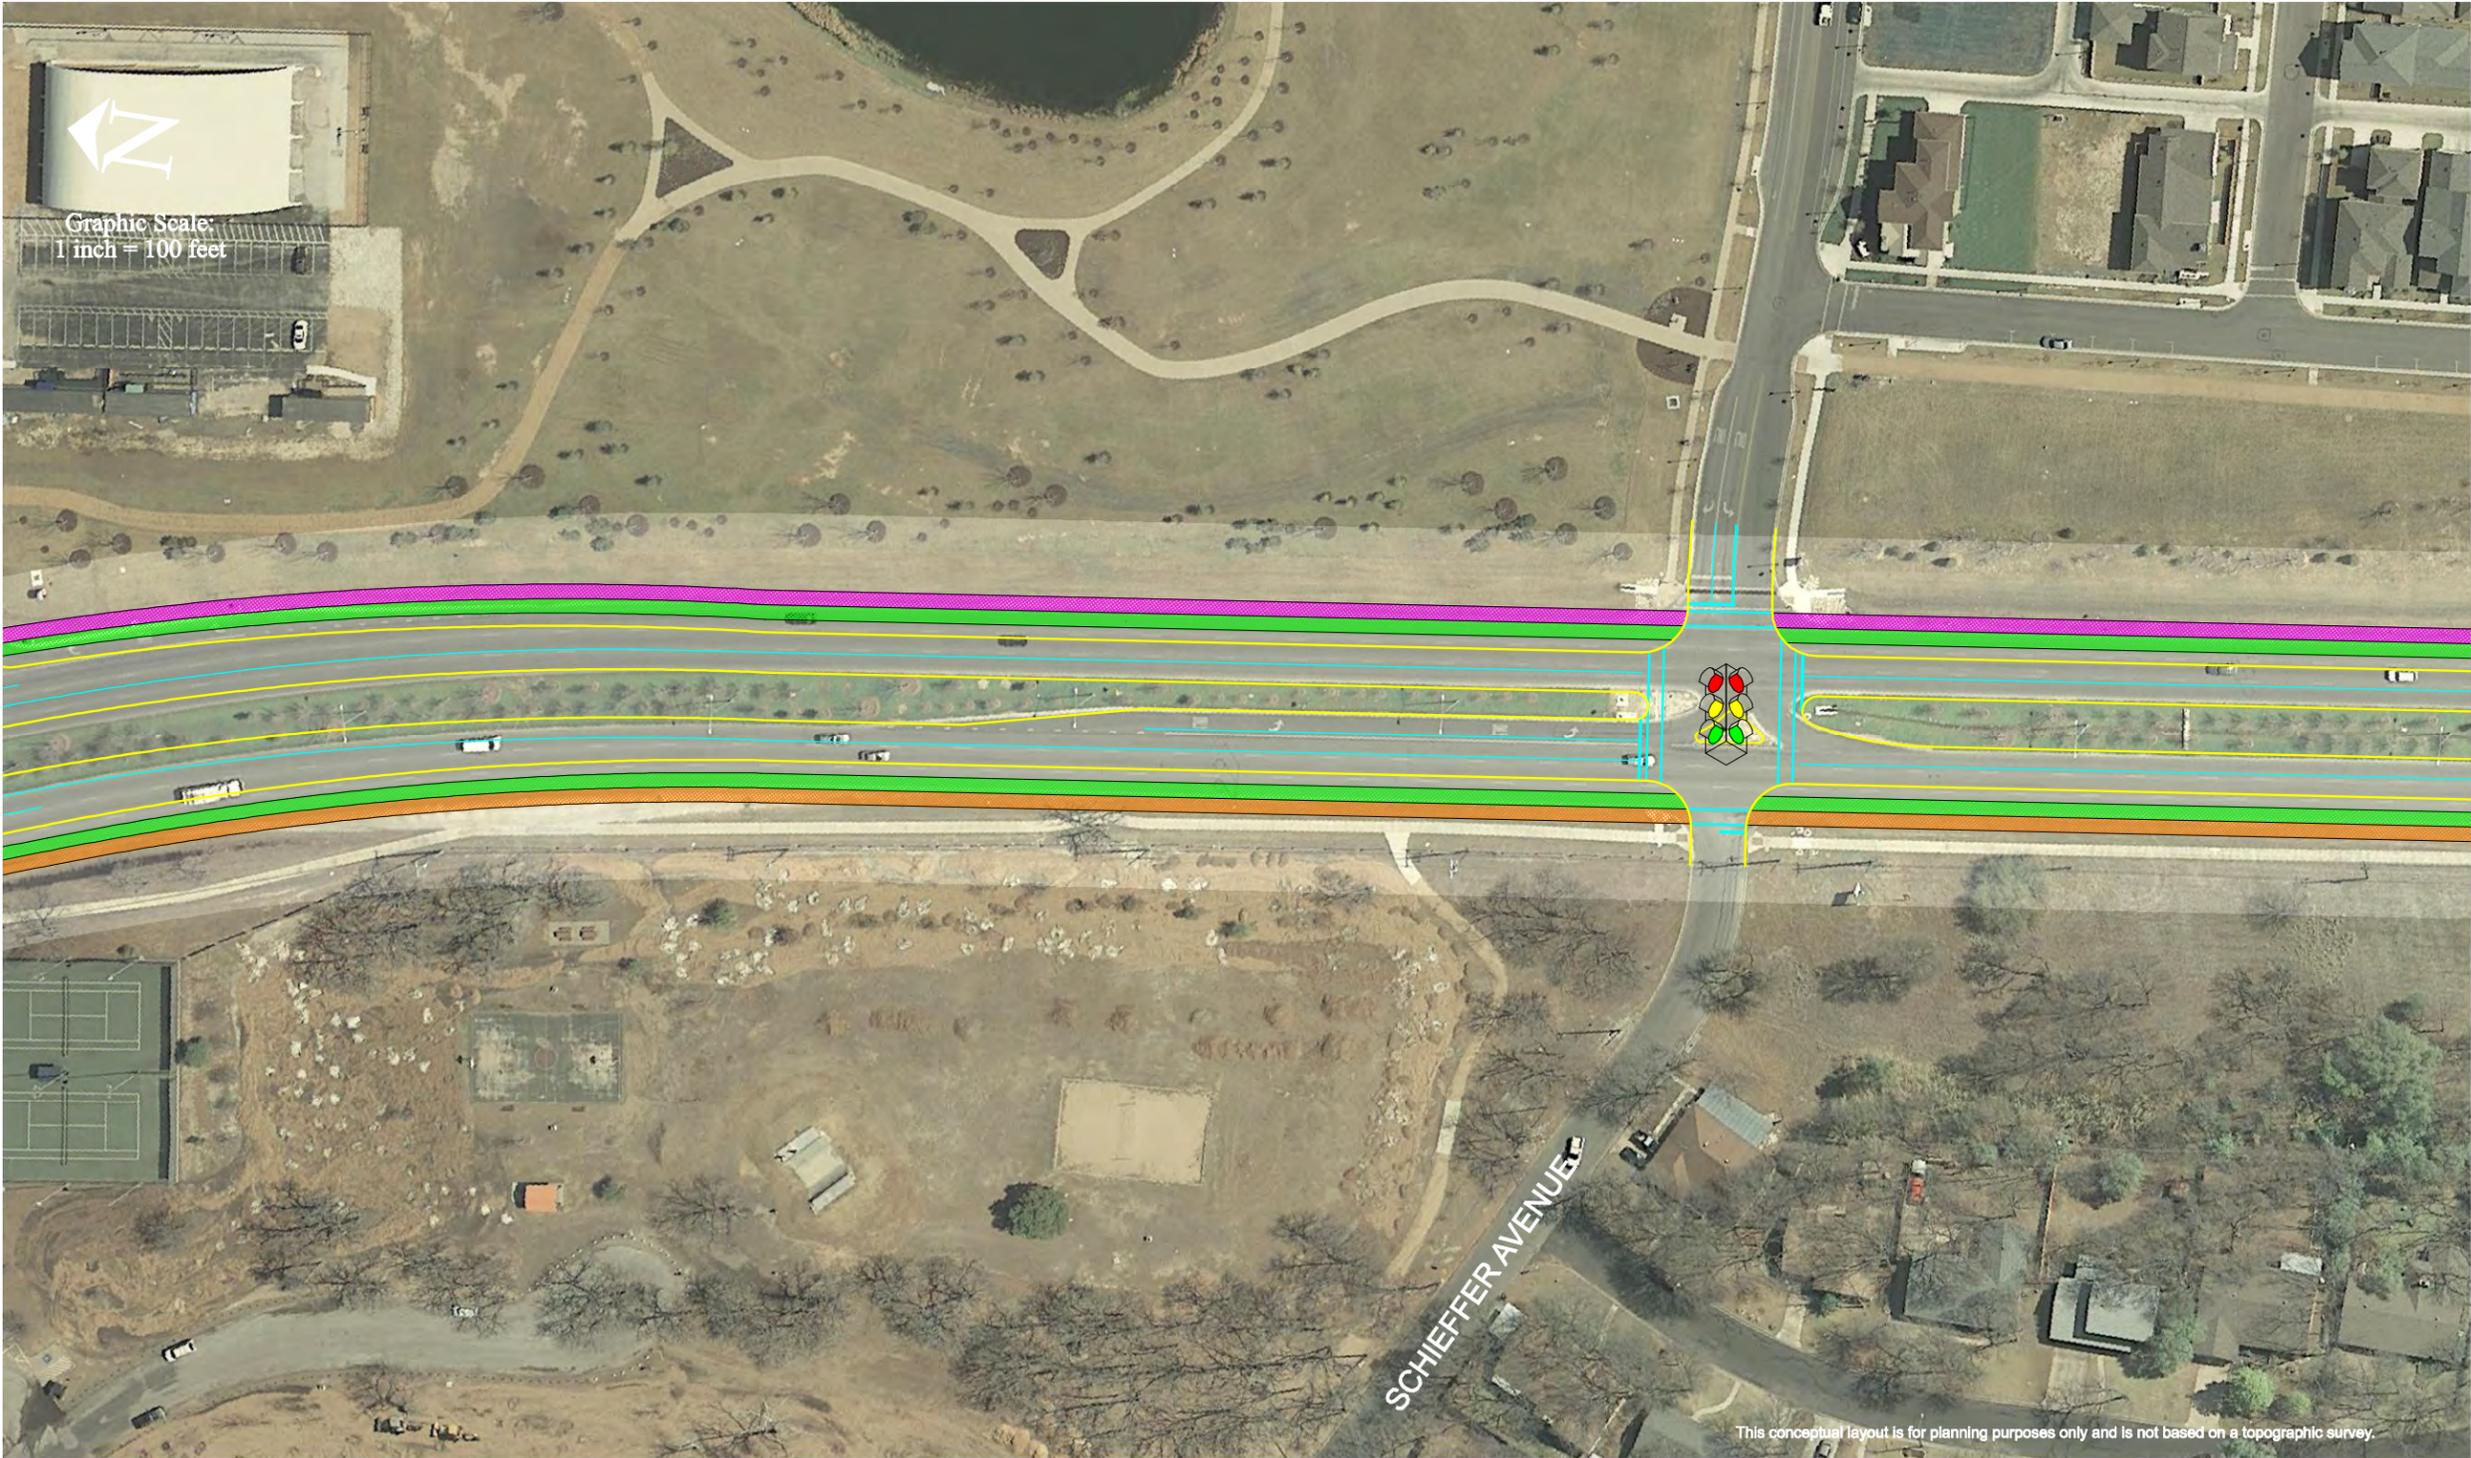



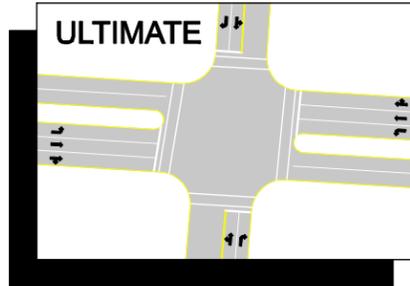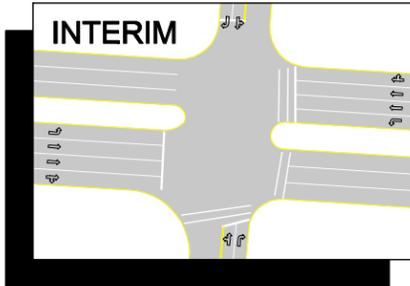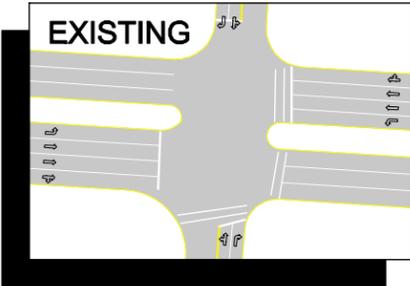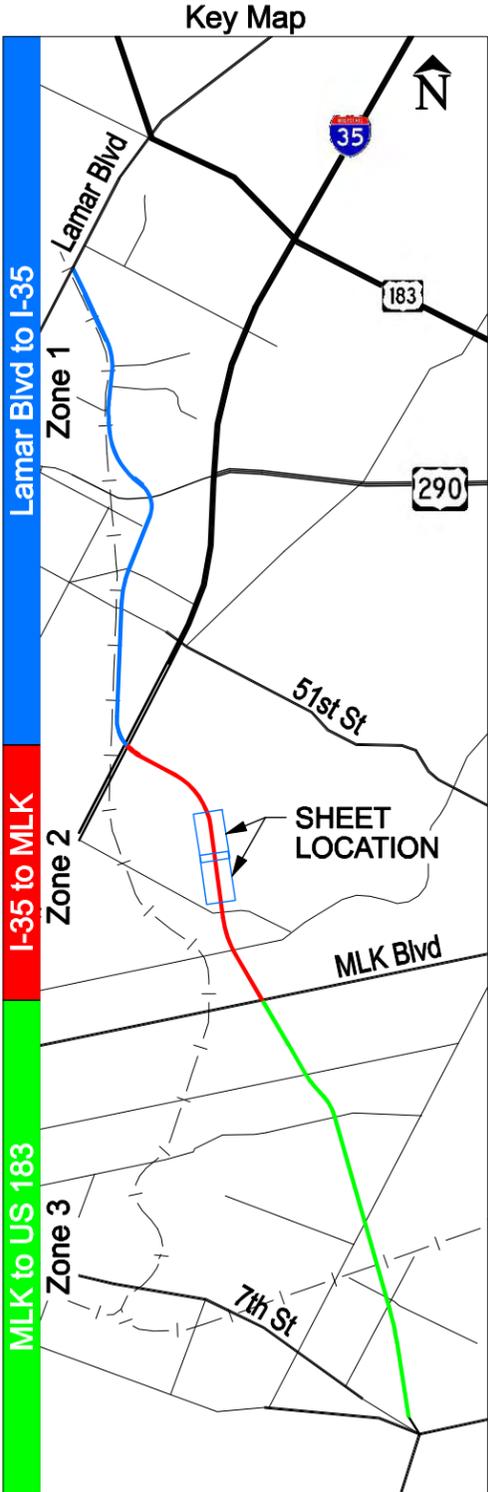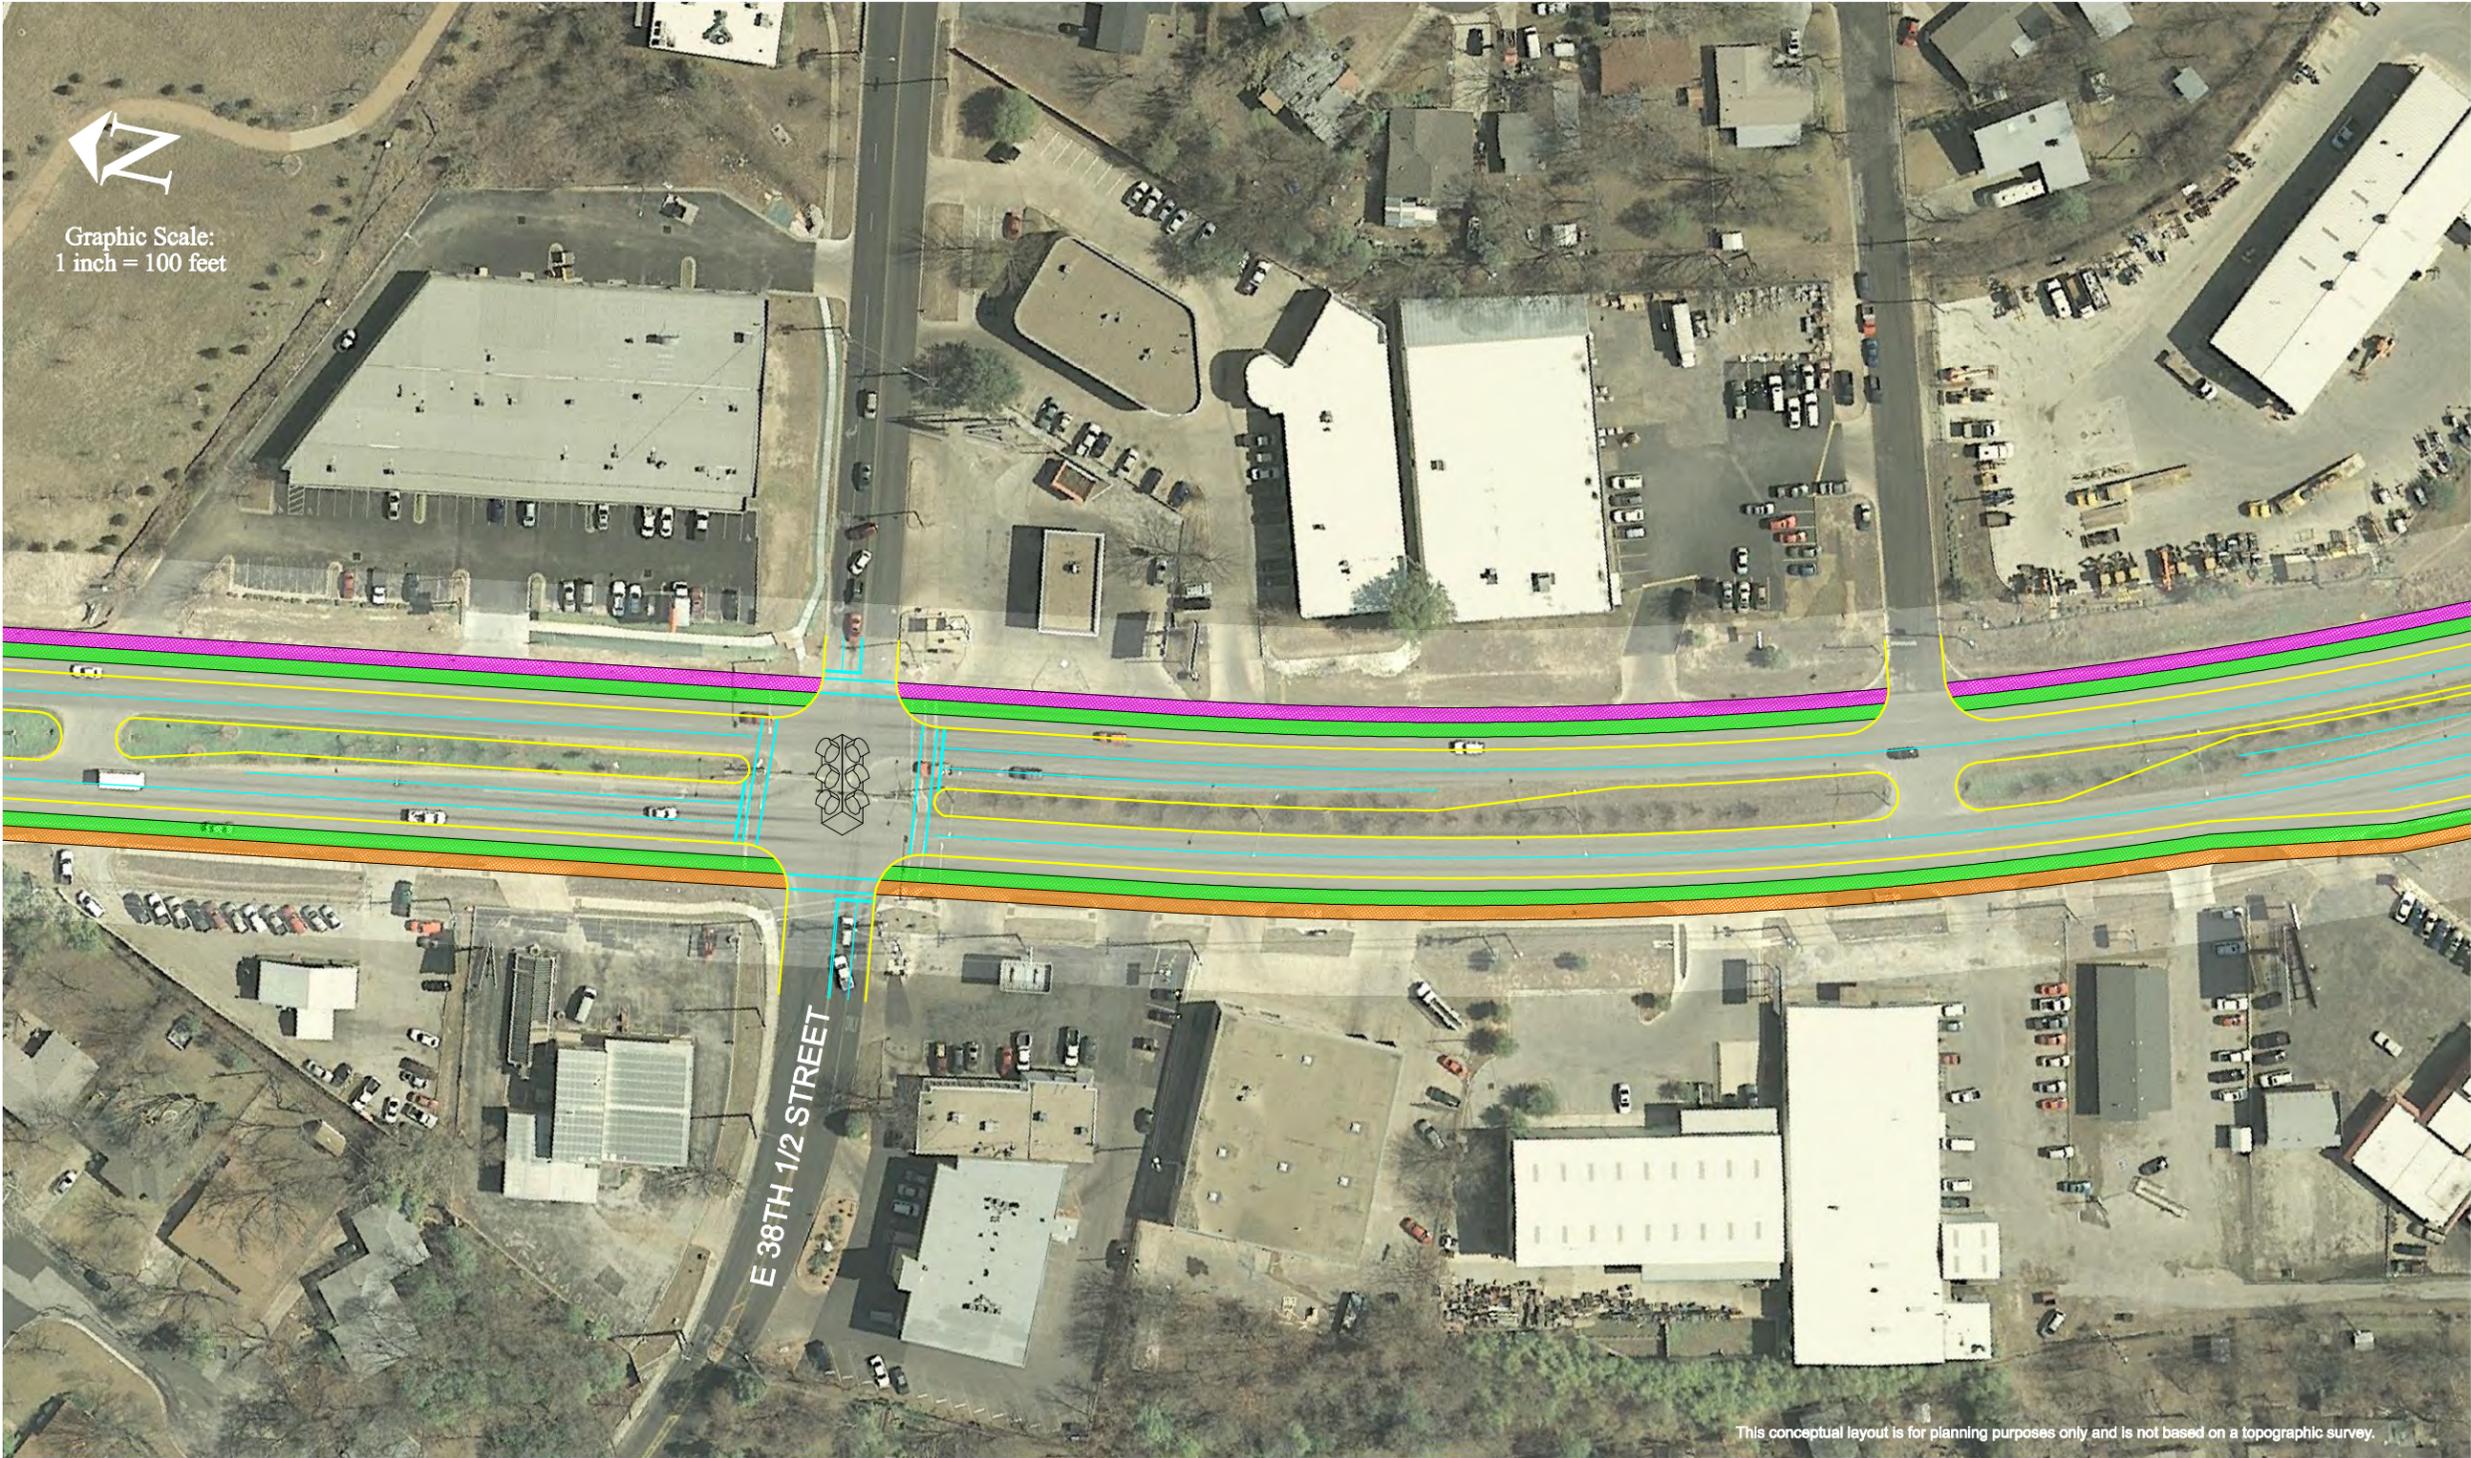



Legend

Proposed Curbs





Cycle Track






Sidewalk

Multi-Use Trail

Existing Proposed

Remove

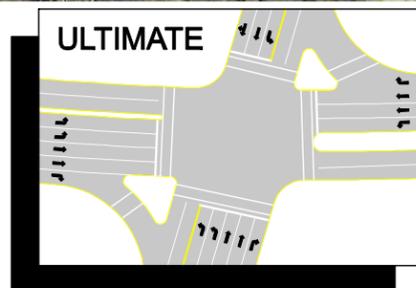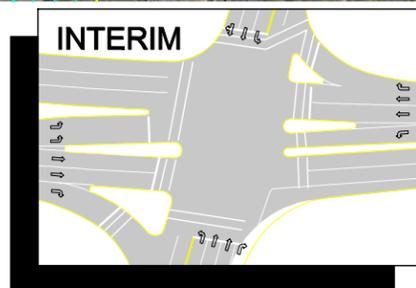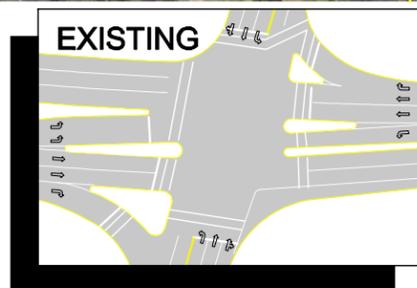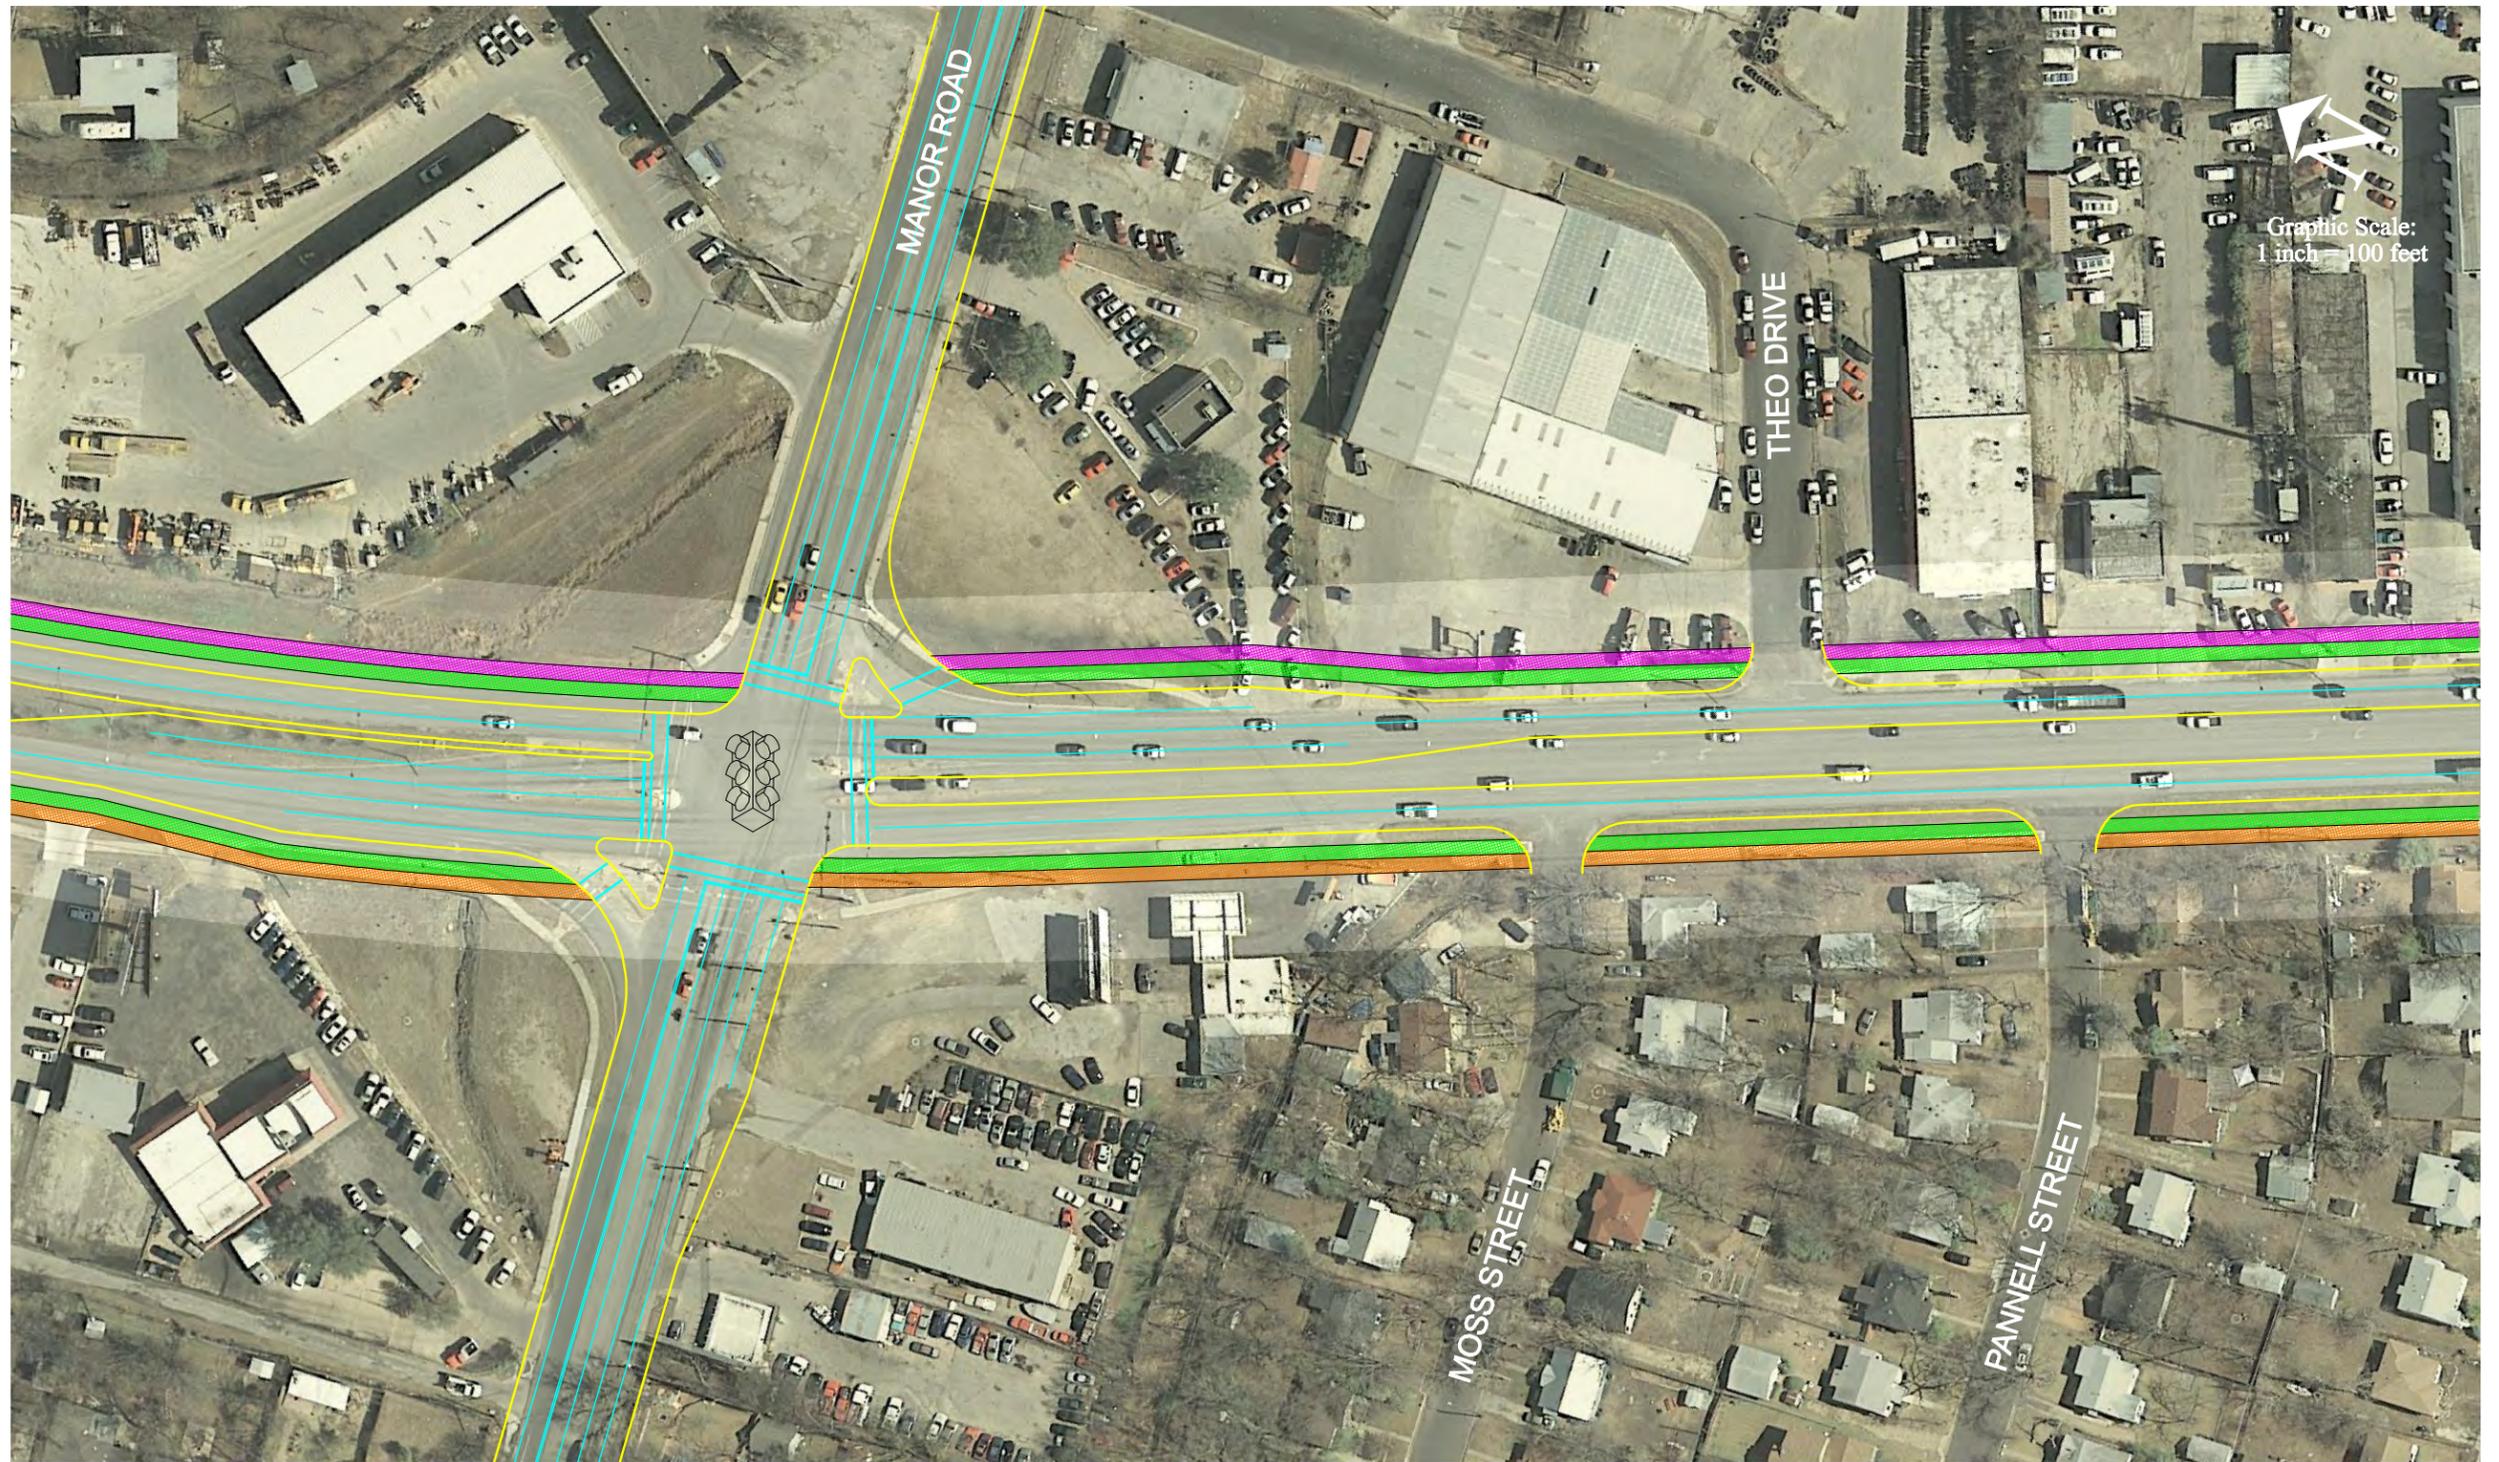

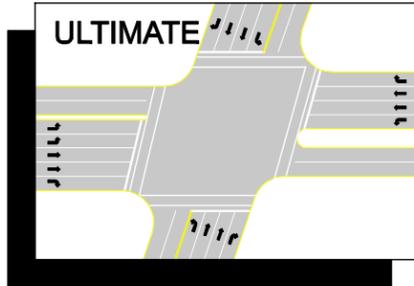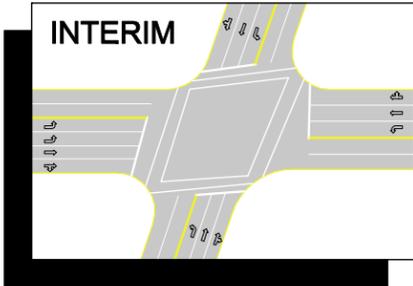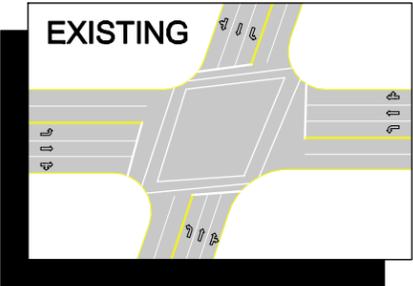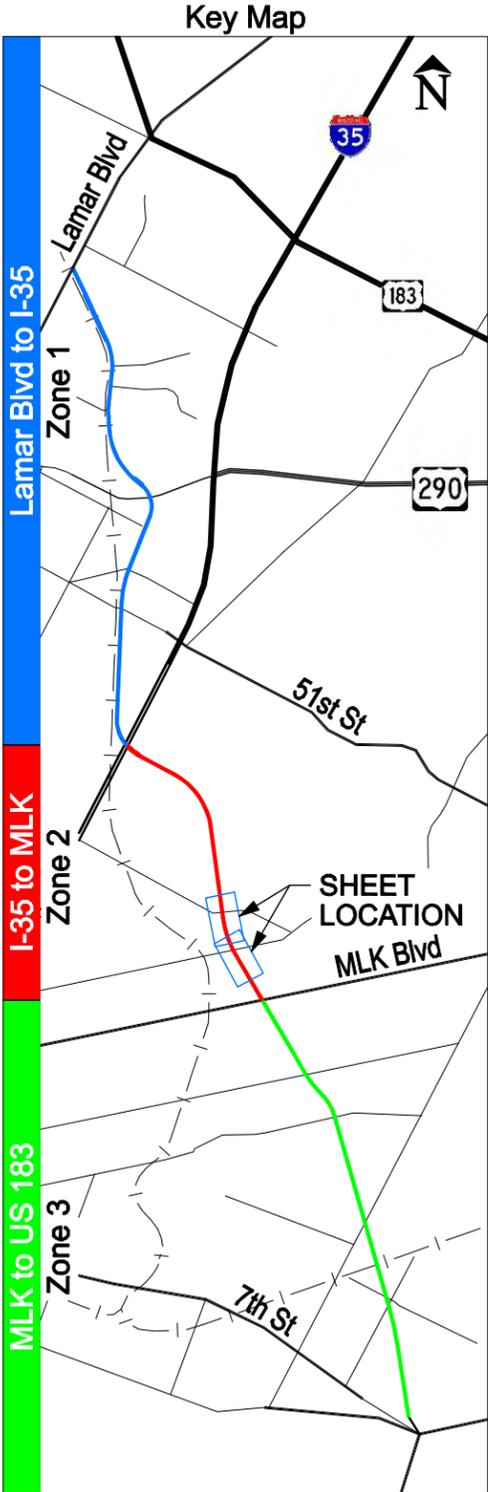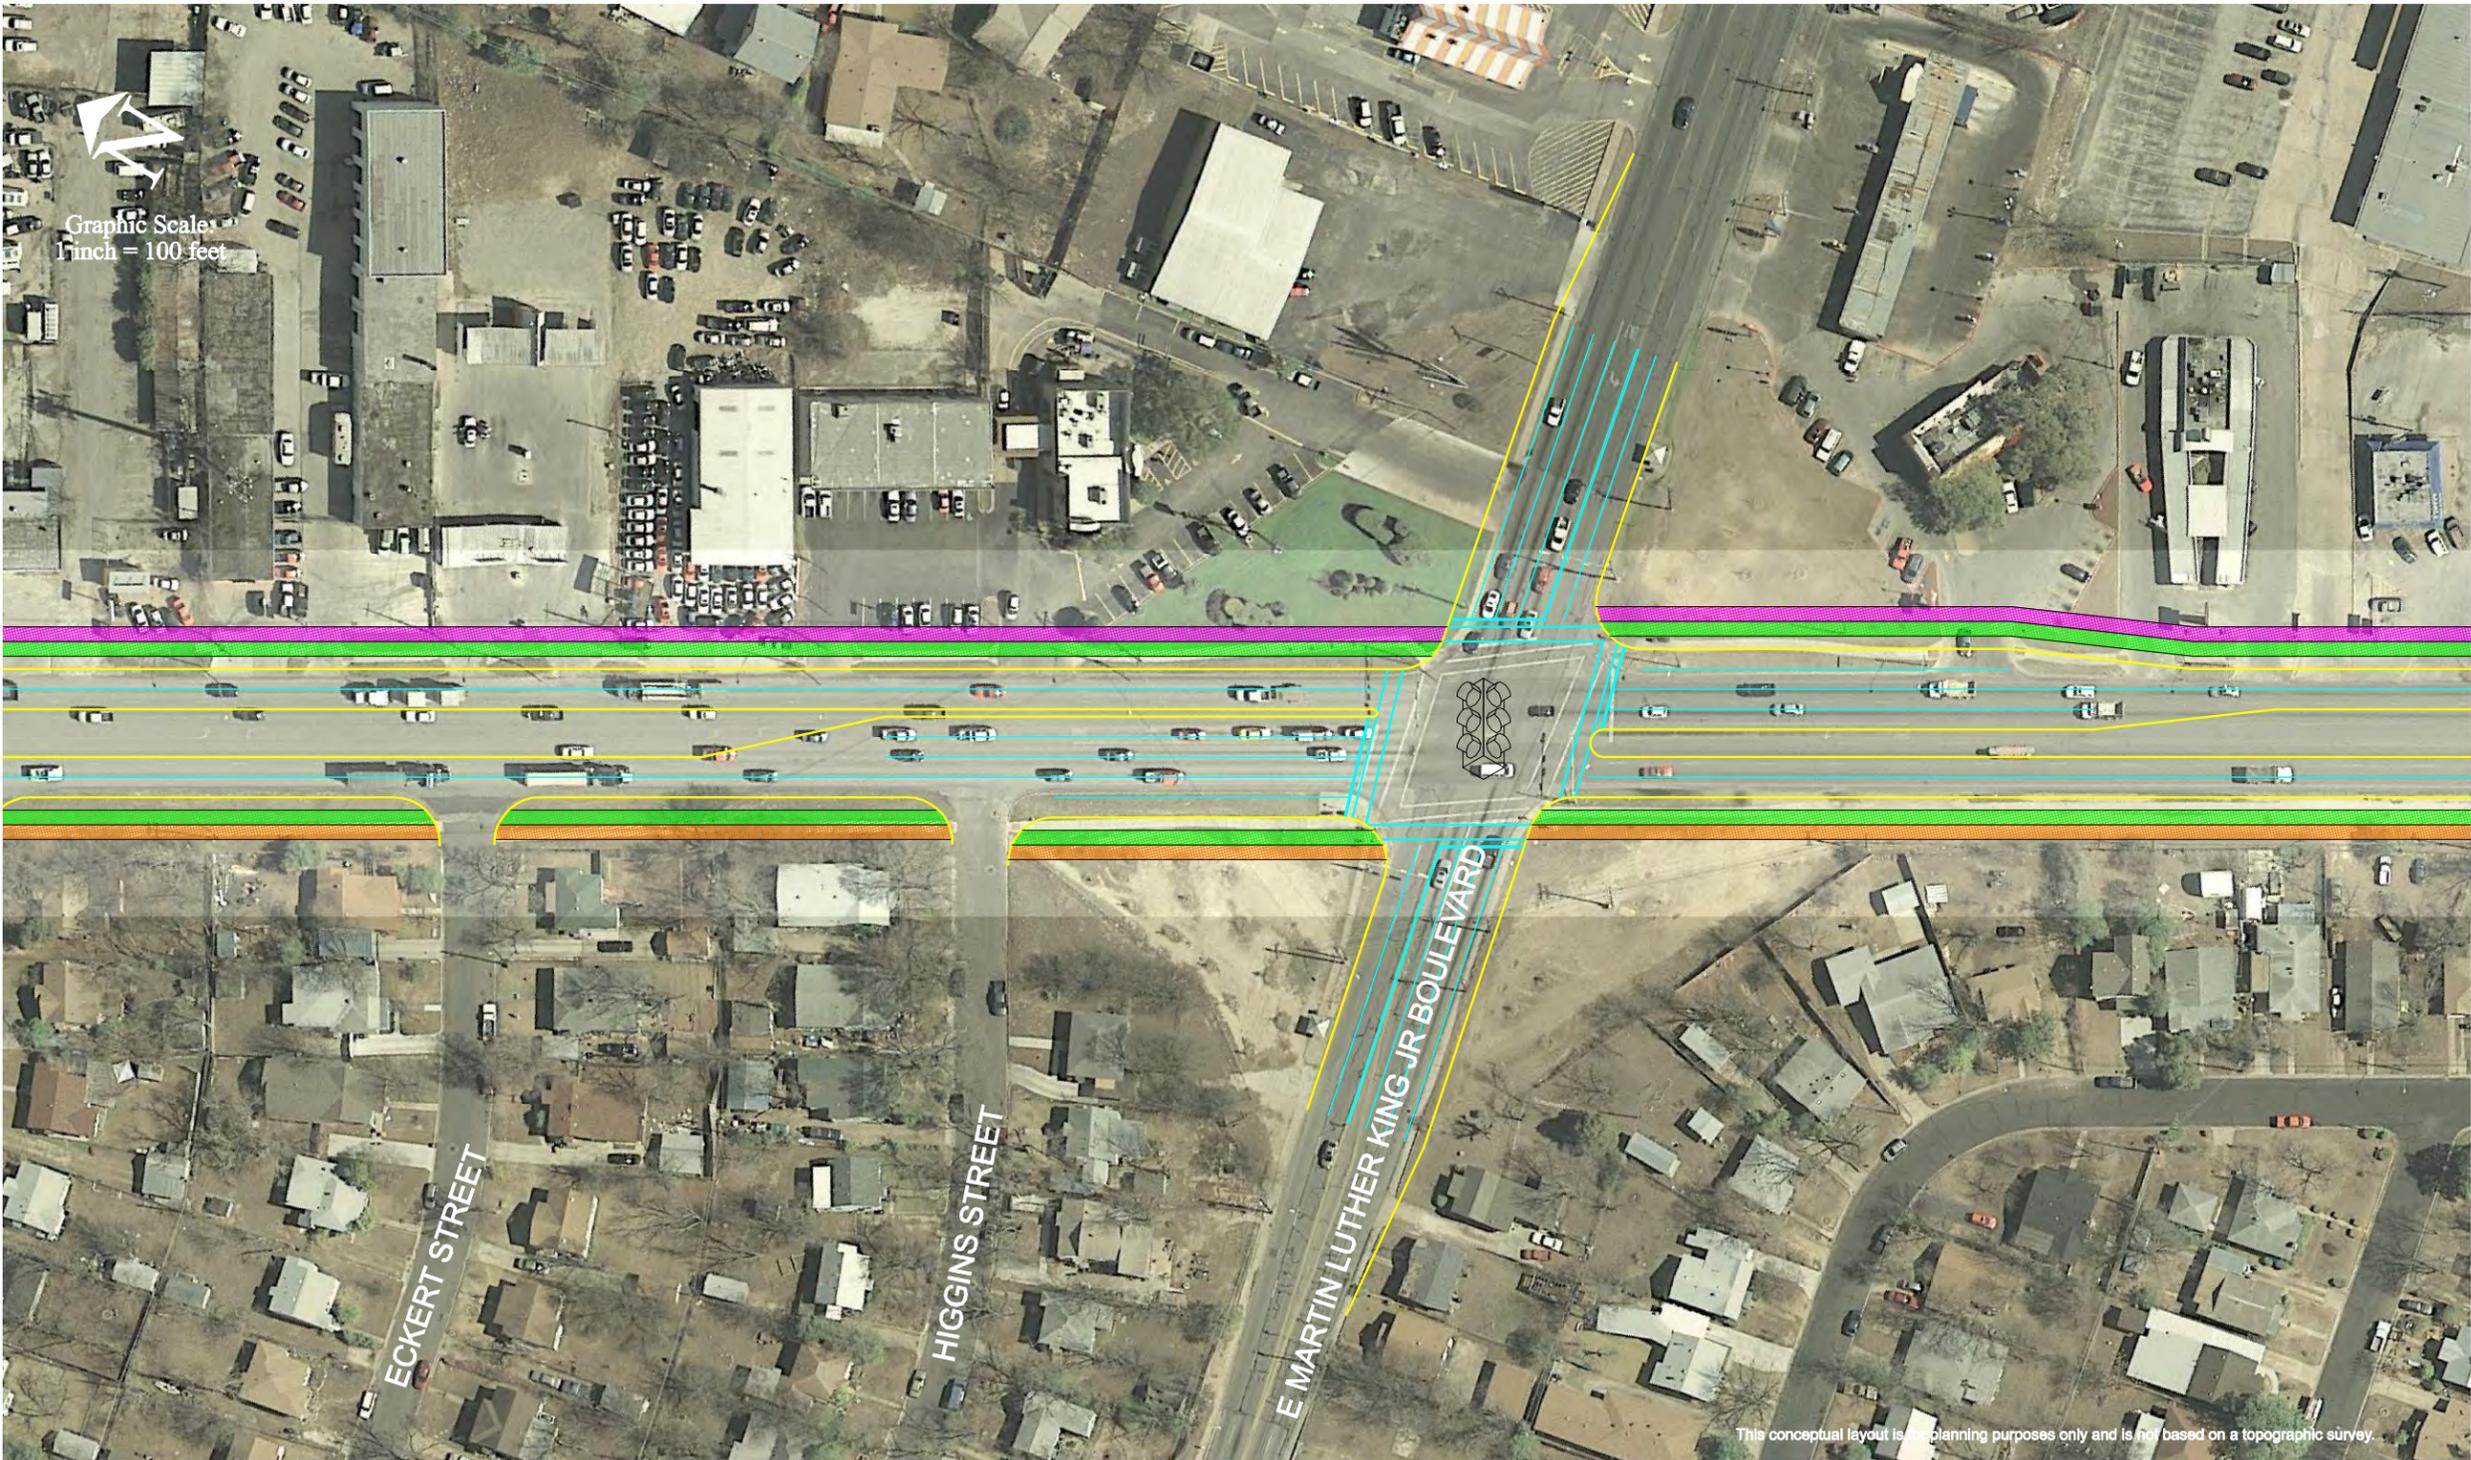



Legend

Proposed Curbs


Cycle Track



Sidewalk

Multi-Use Trail




Existing Proposed


Remove

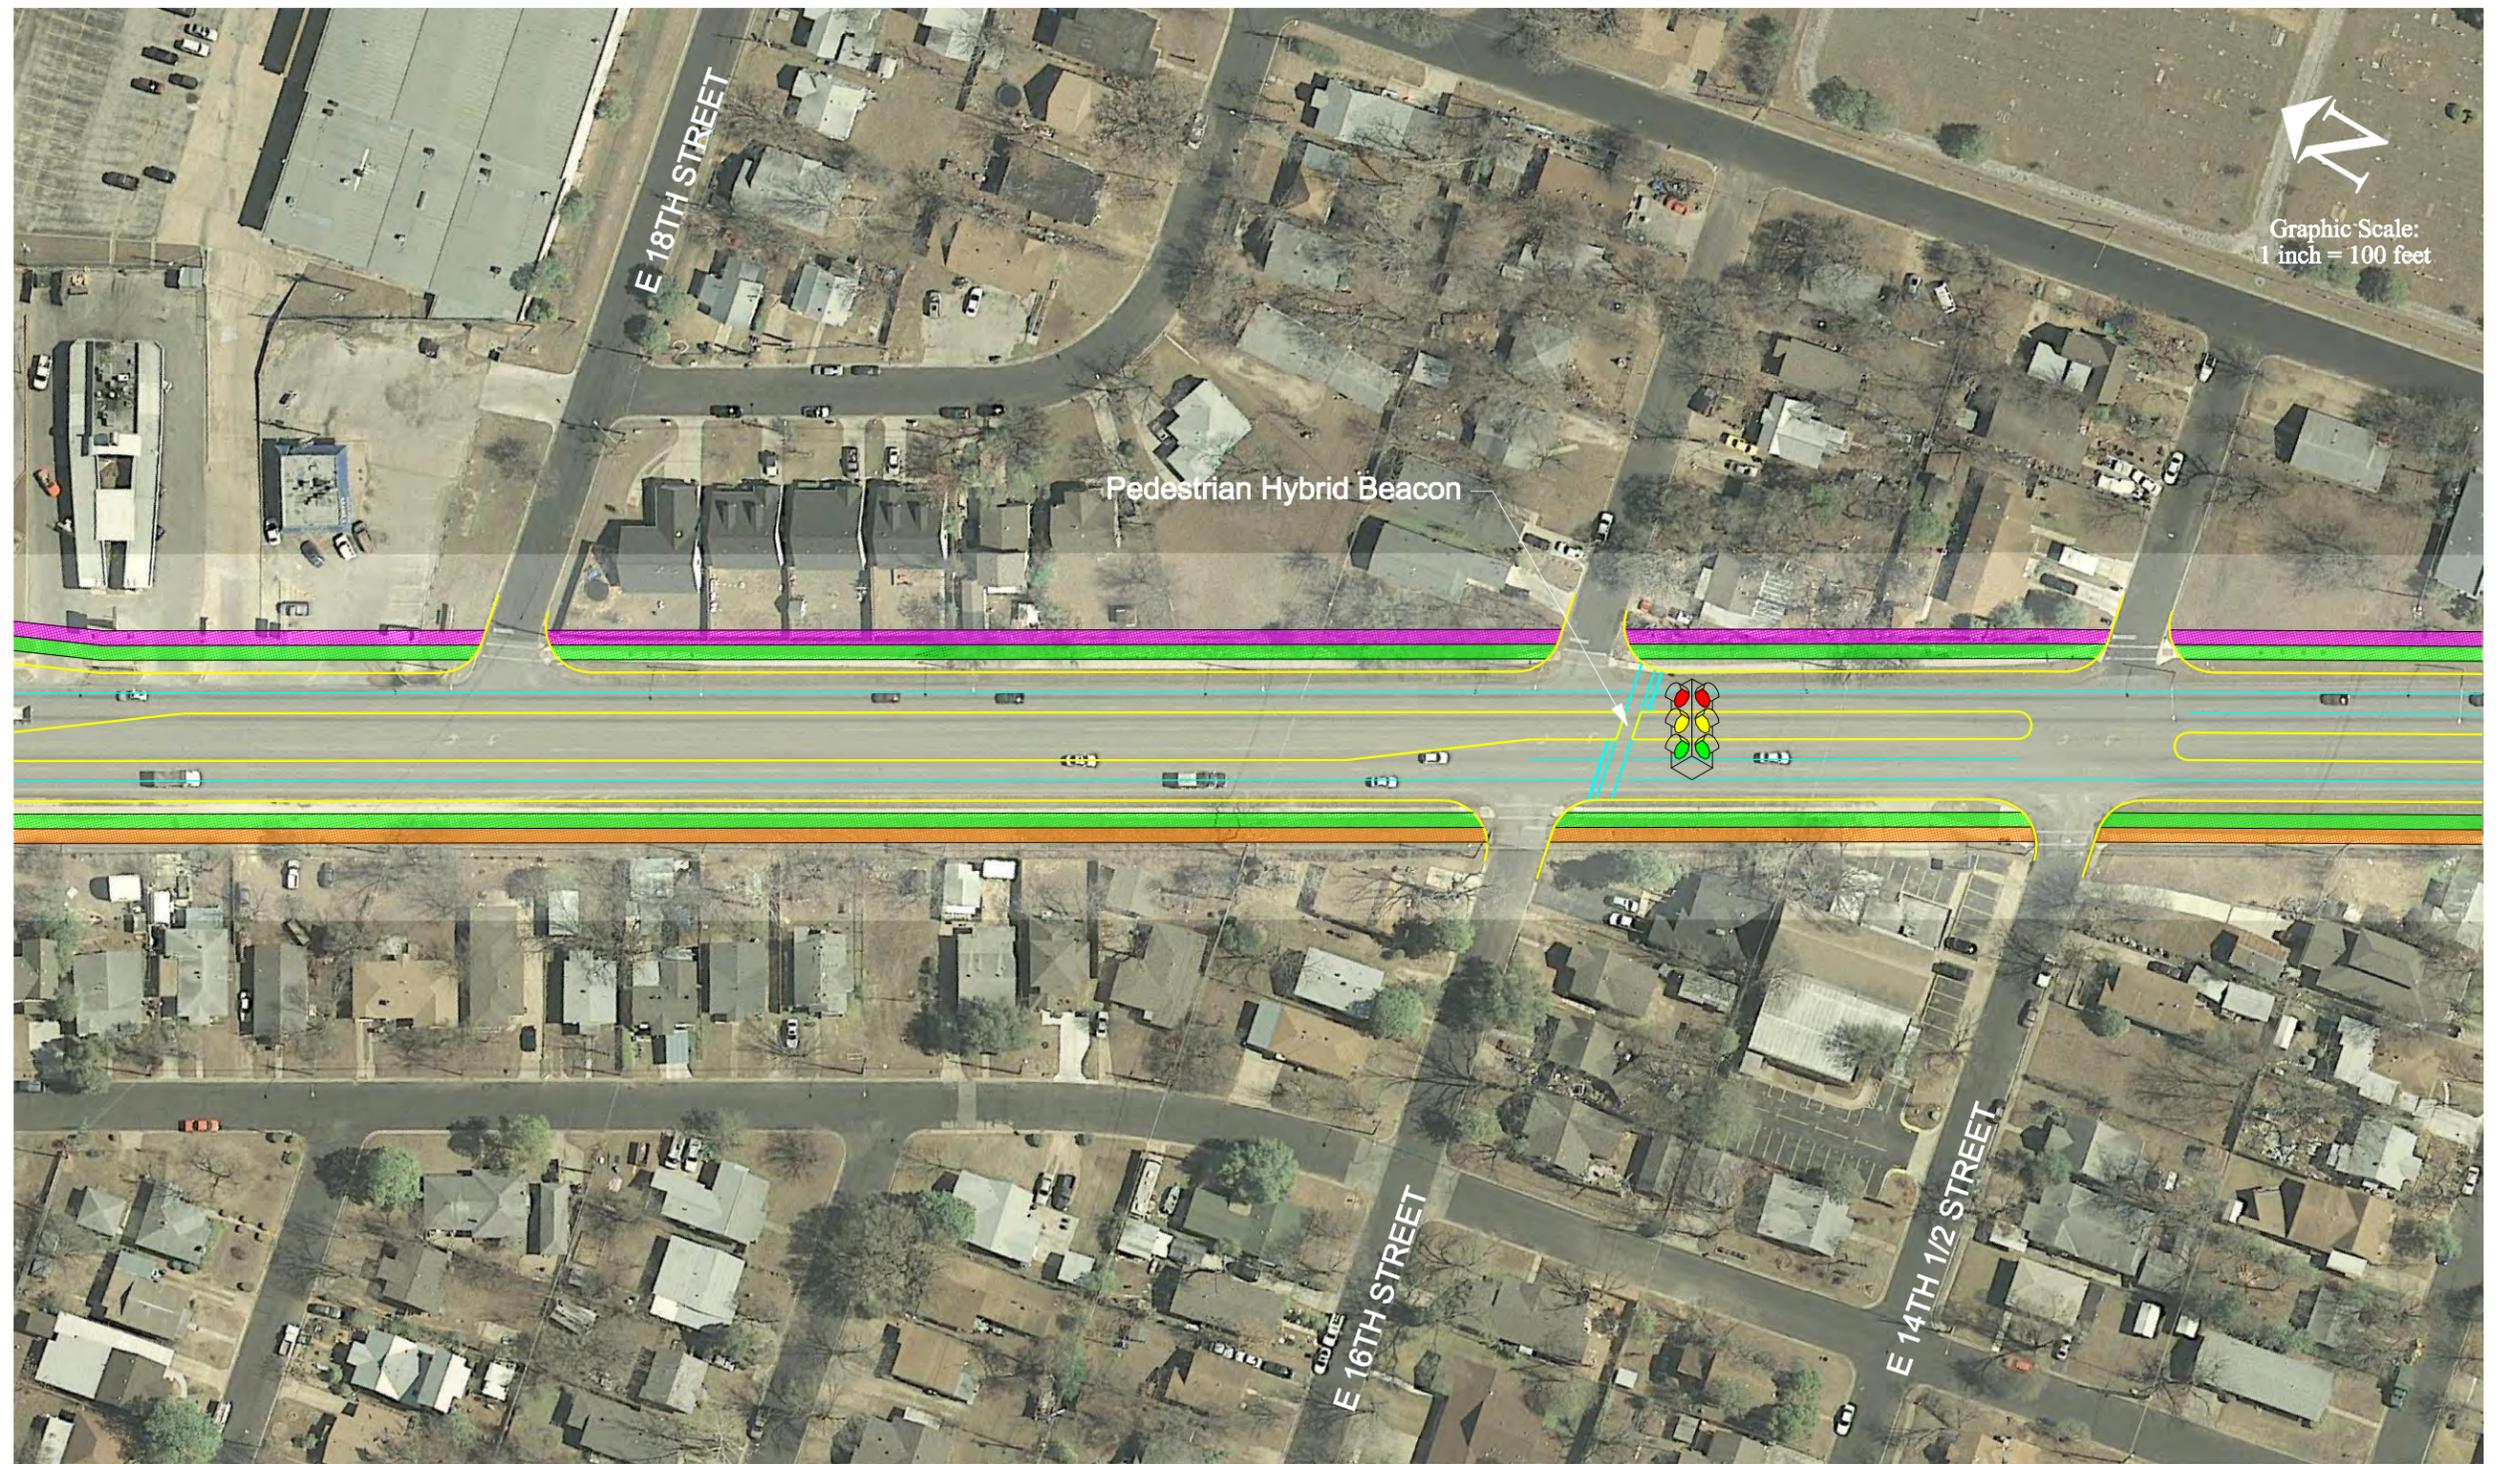

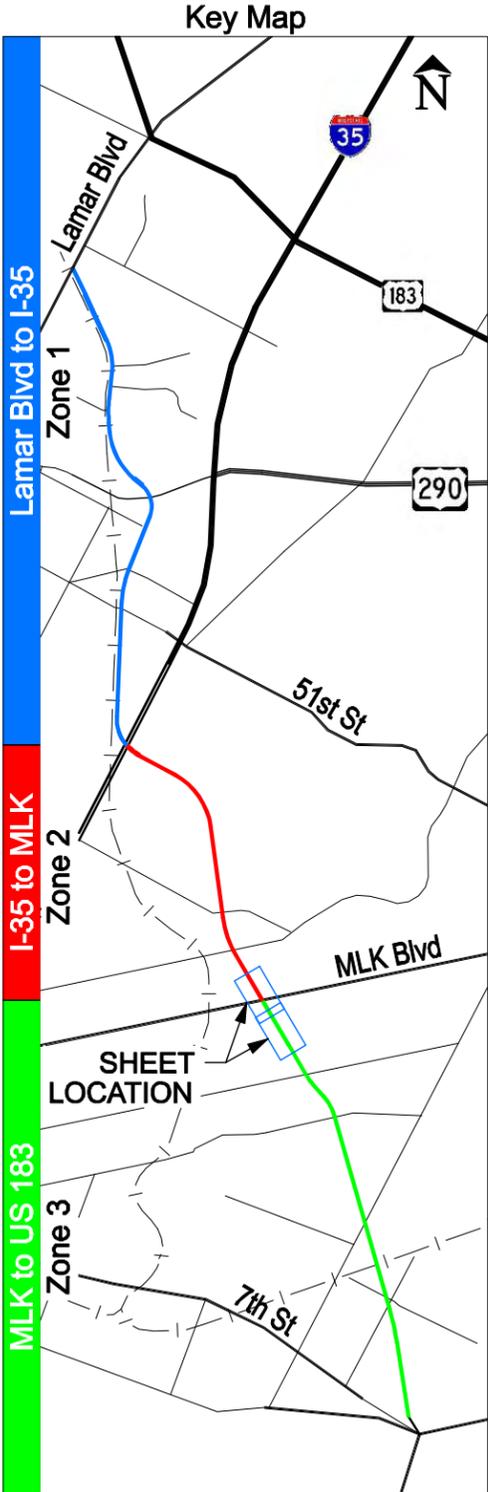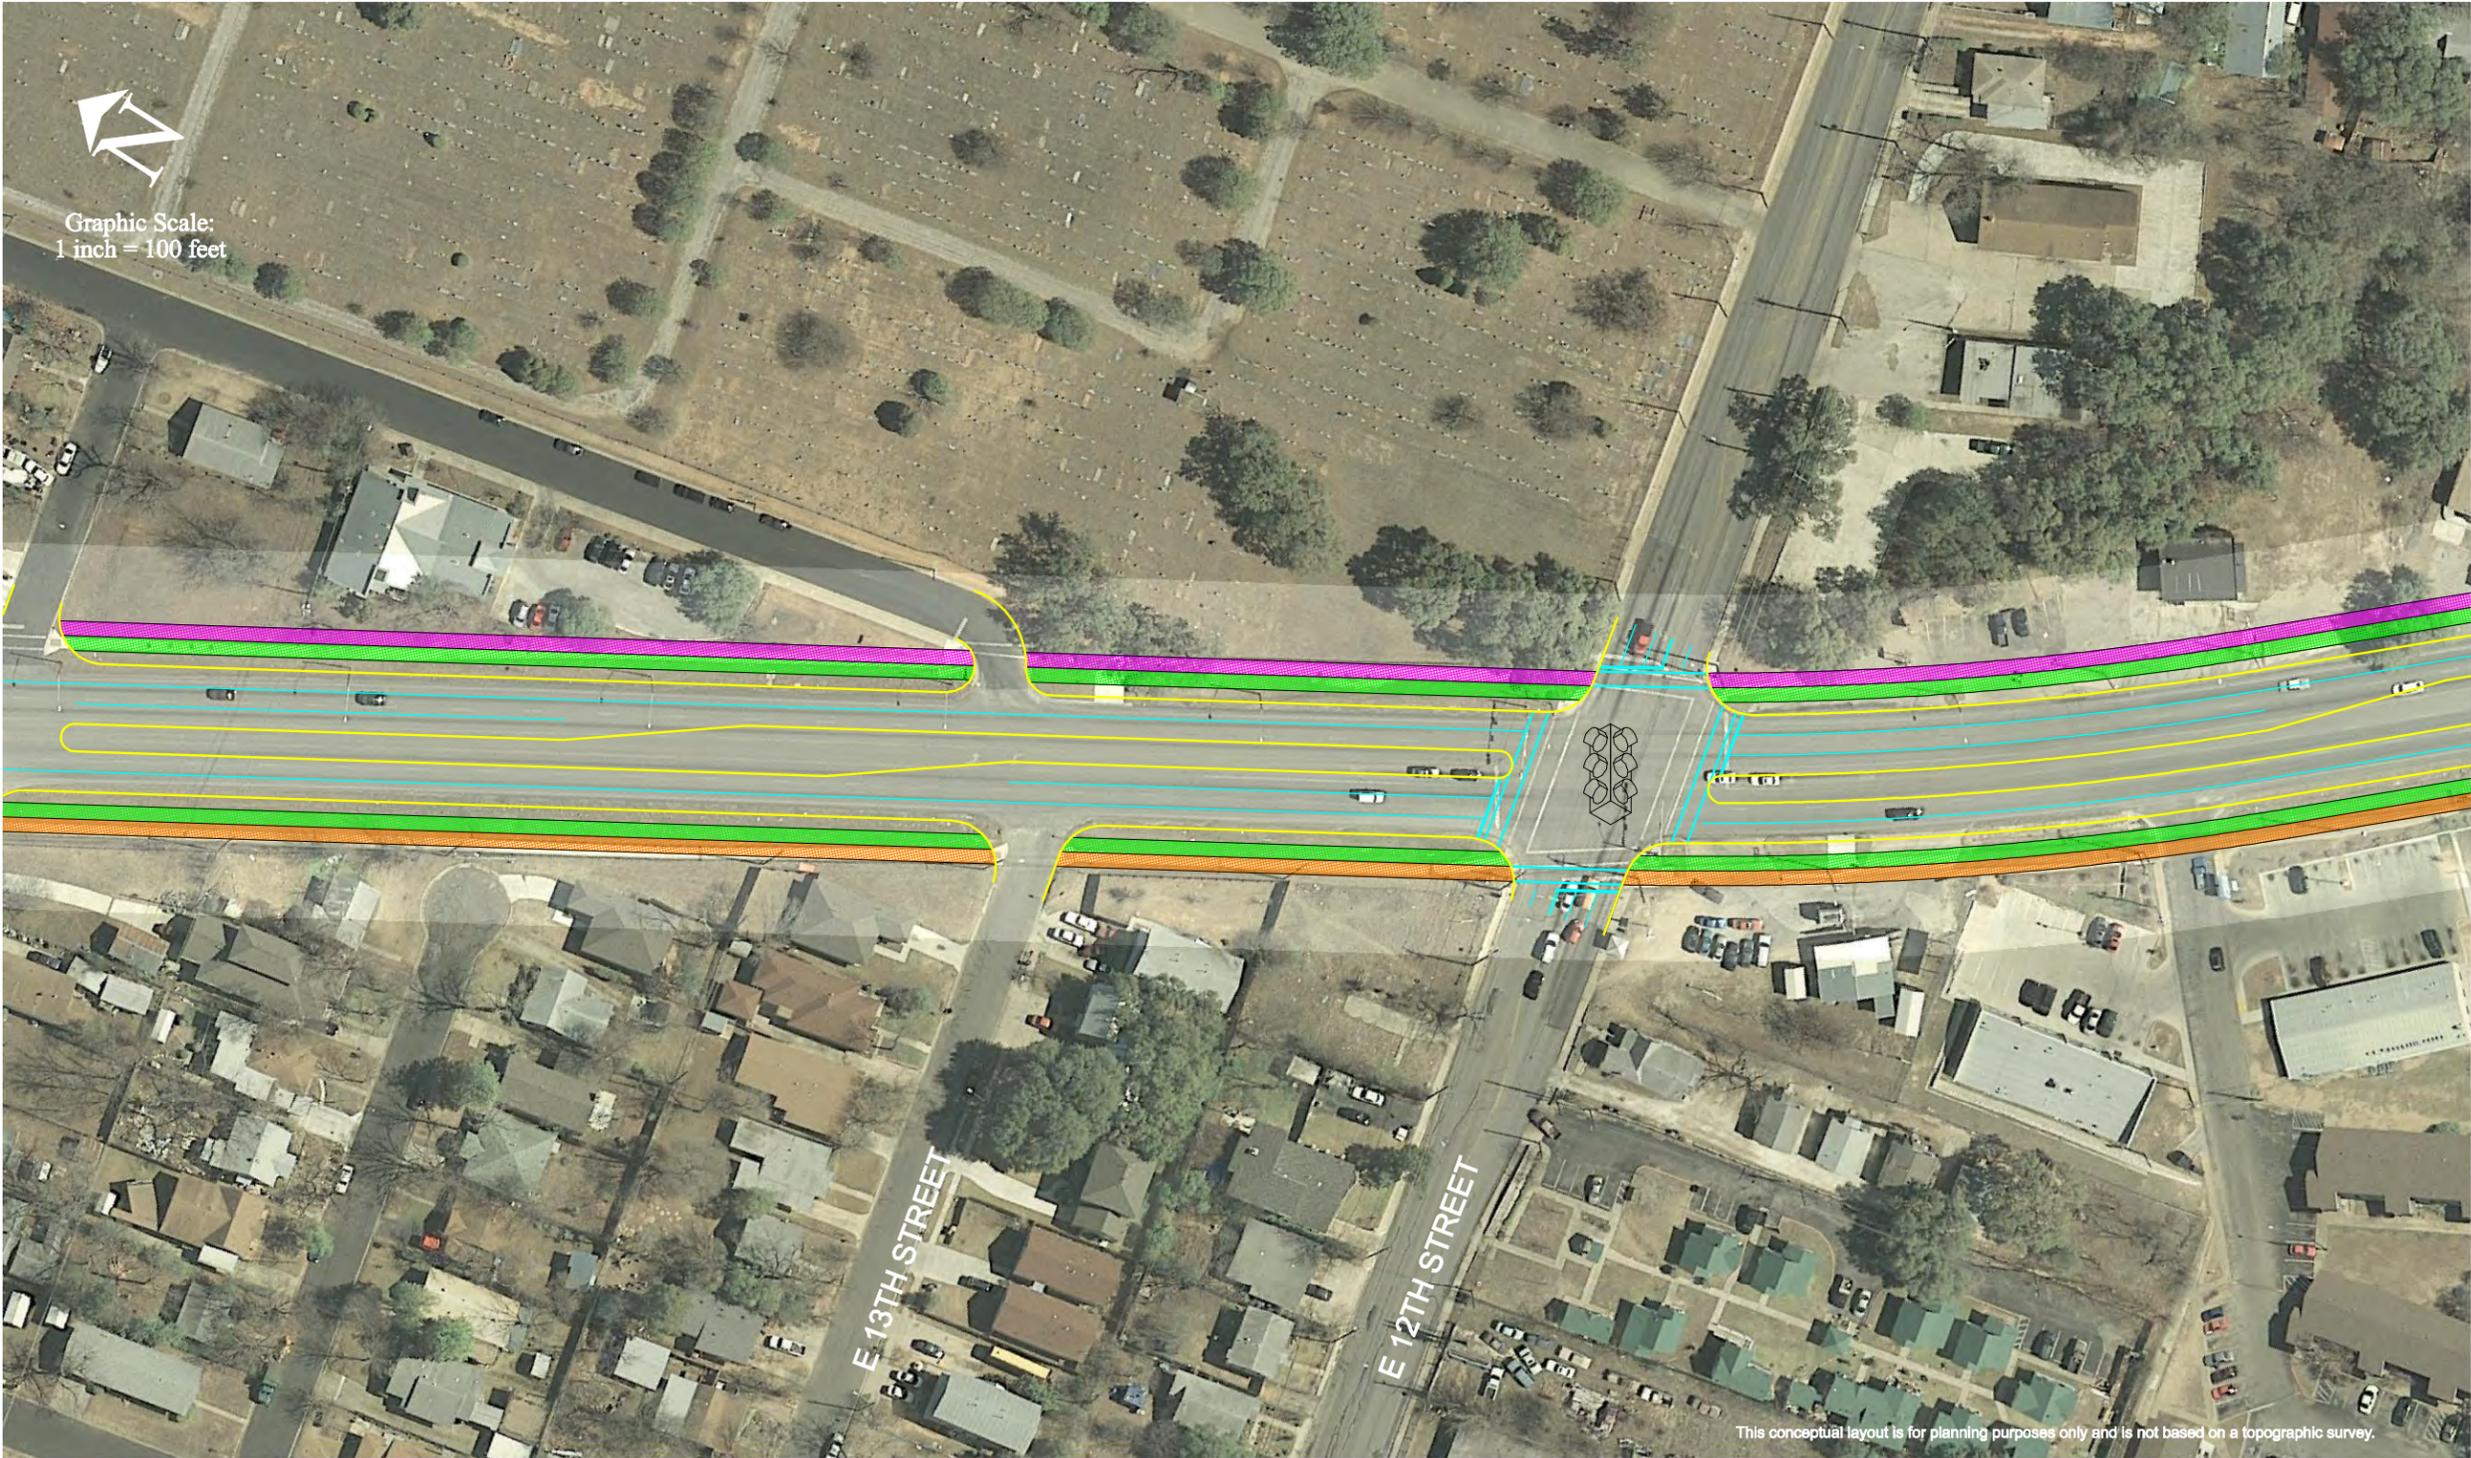

This conceptual layout is for planning purposes only and is not based on a topographic survey.

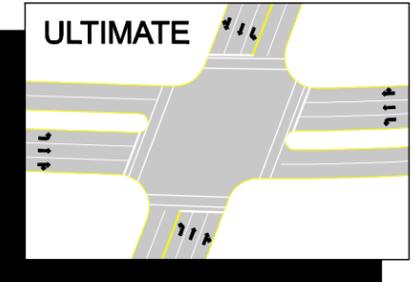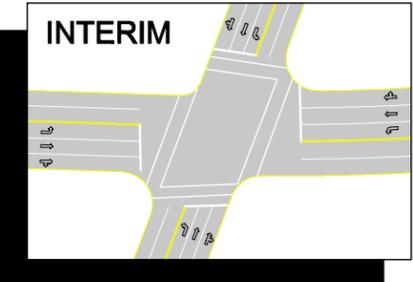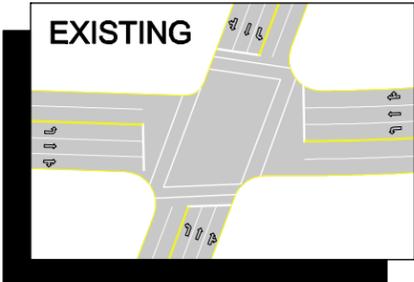

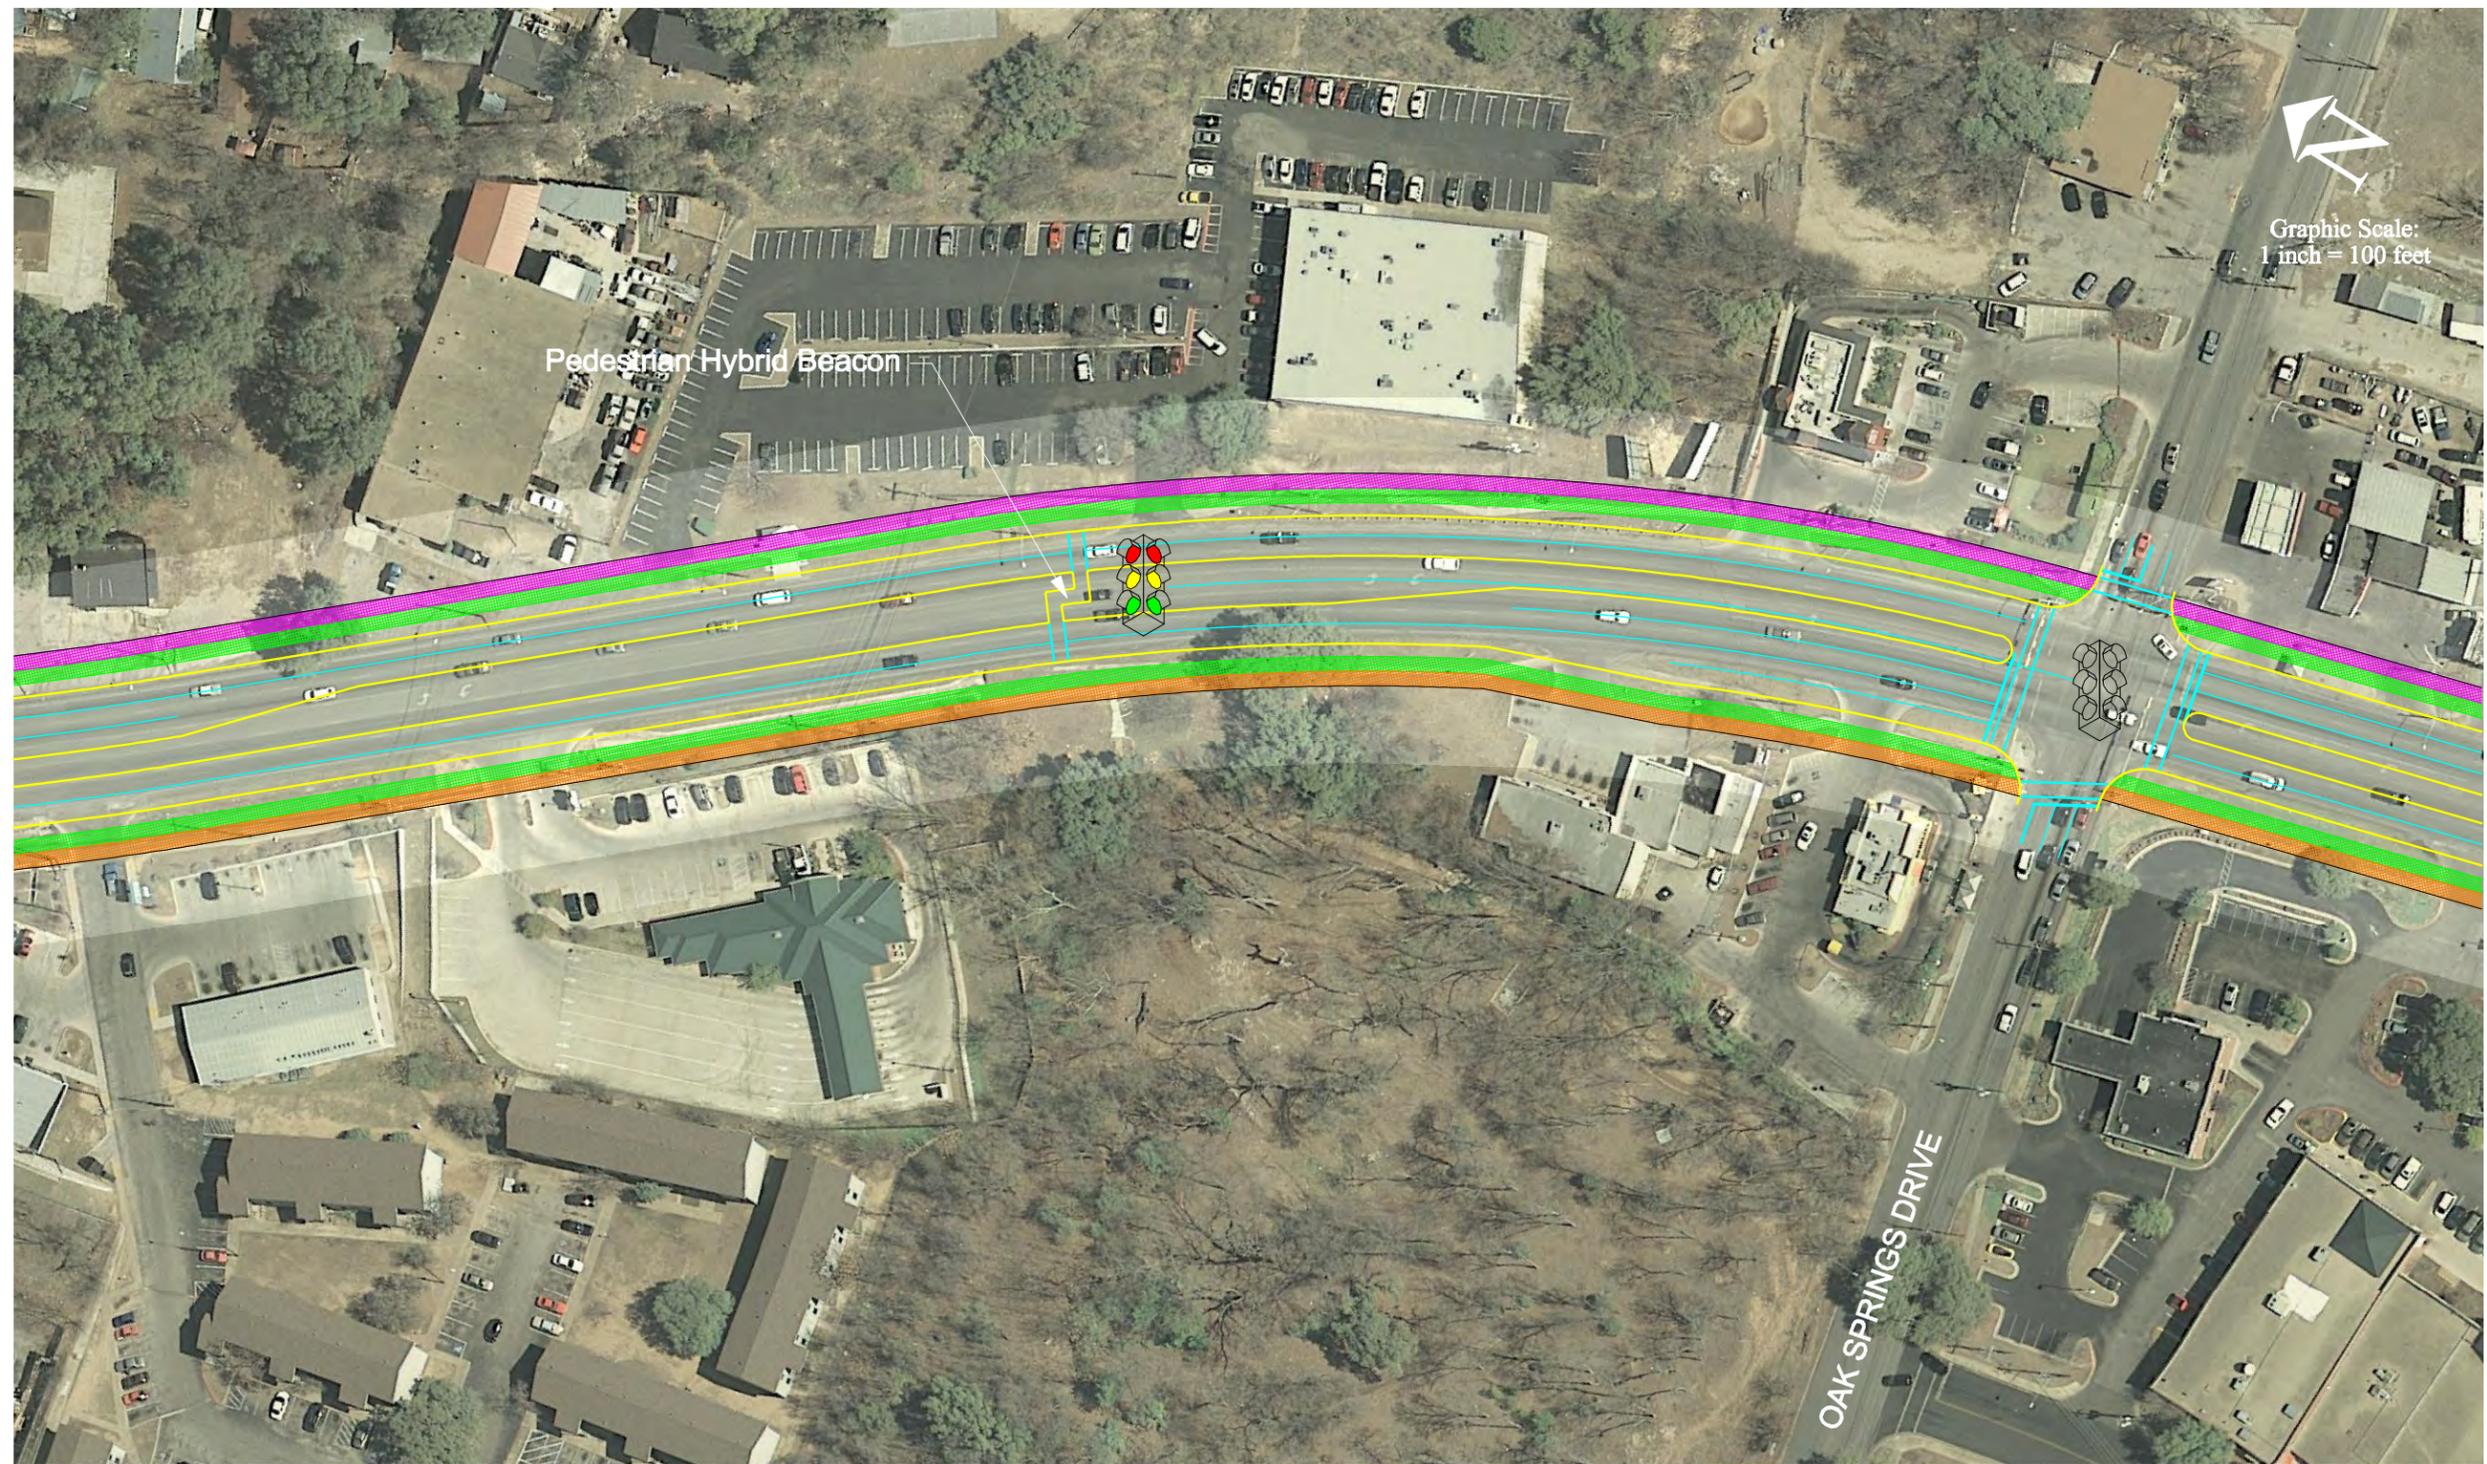

Legend

Proposed Curbs




Cycle Track



Sidewalk

Multi-Use Trail

Existing Proposed

Remove

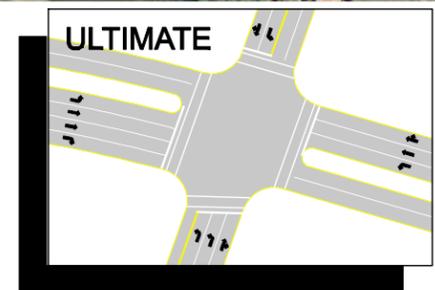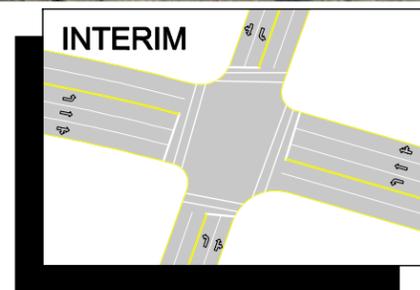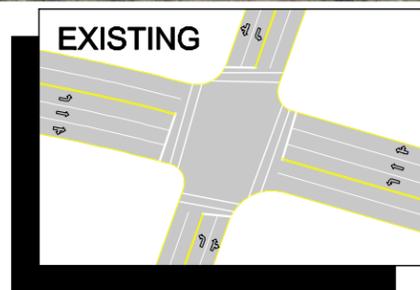

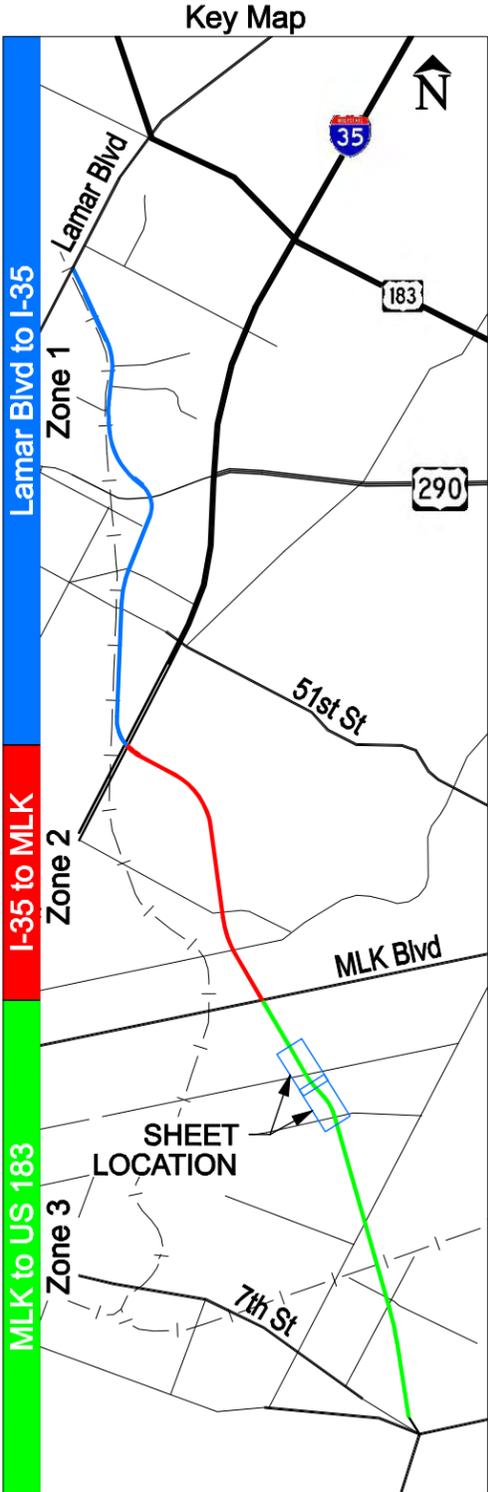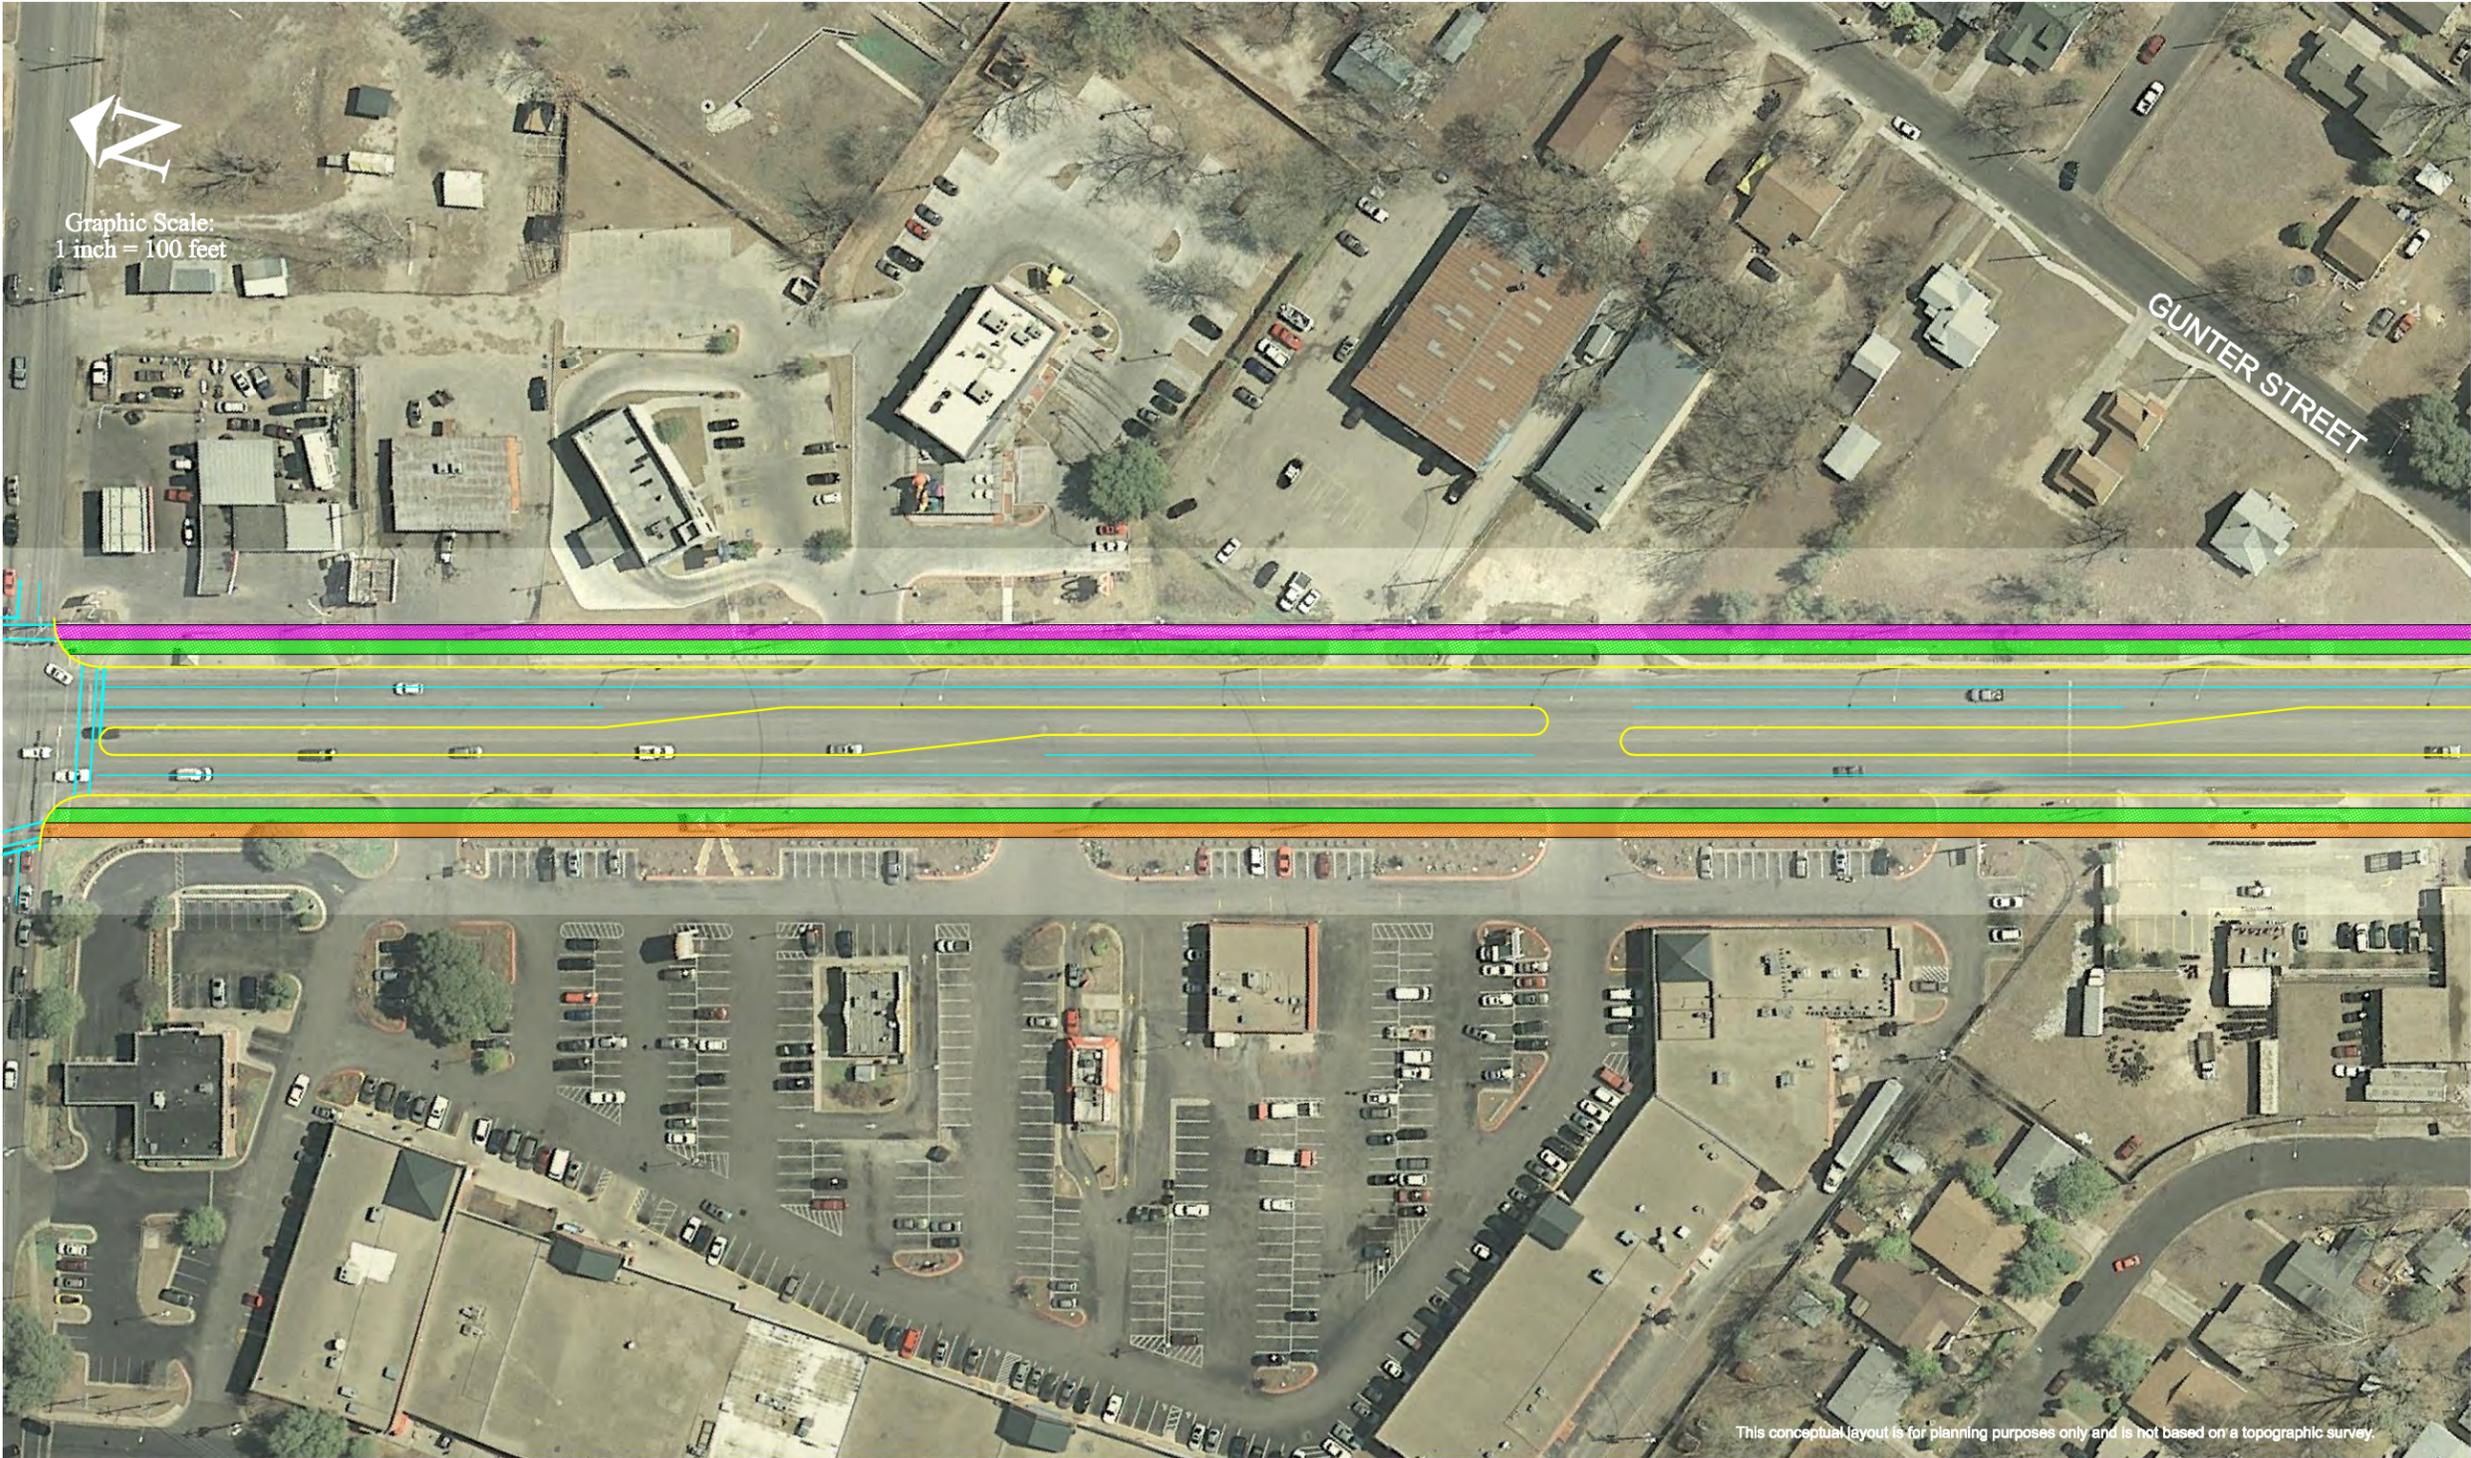



Legend

Proposed Curbs

Cycle Track

Sidewalk




Multi-Use Trail






Existing

Proposed



Remove

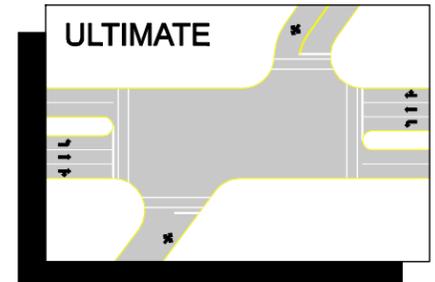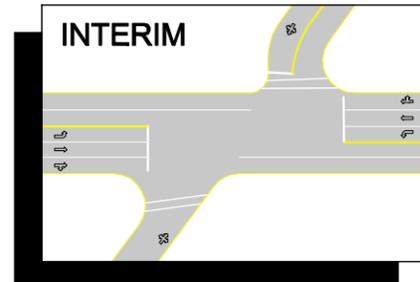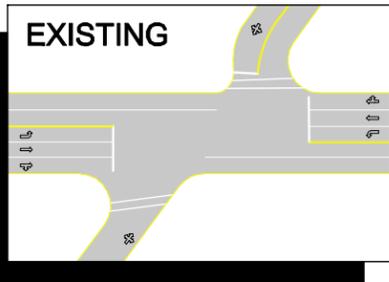

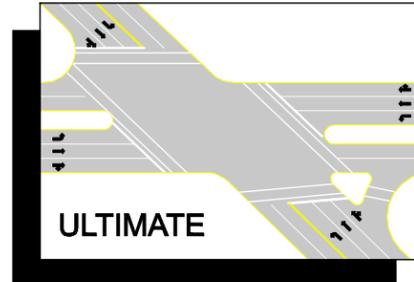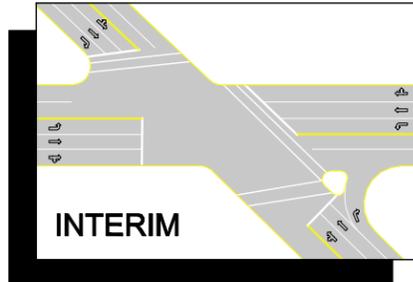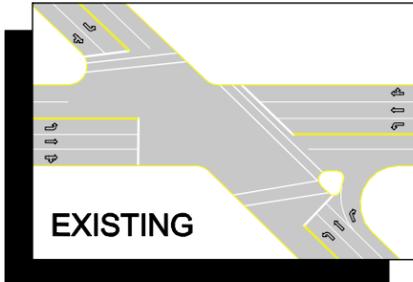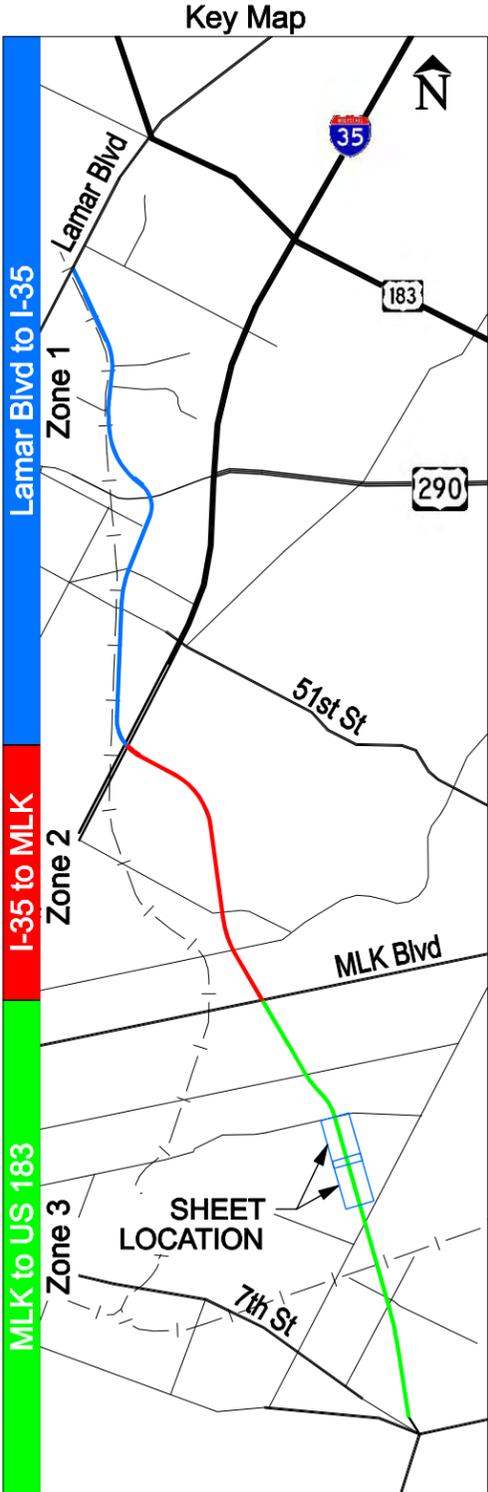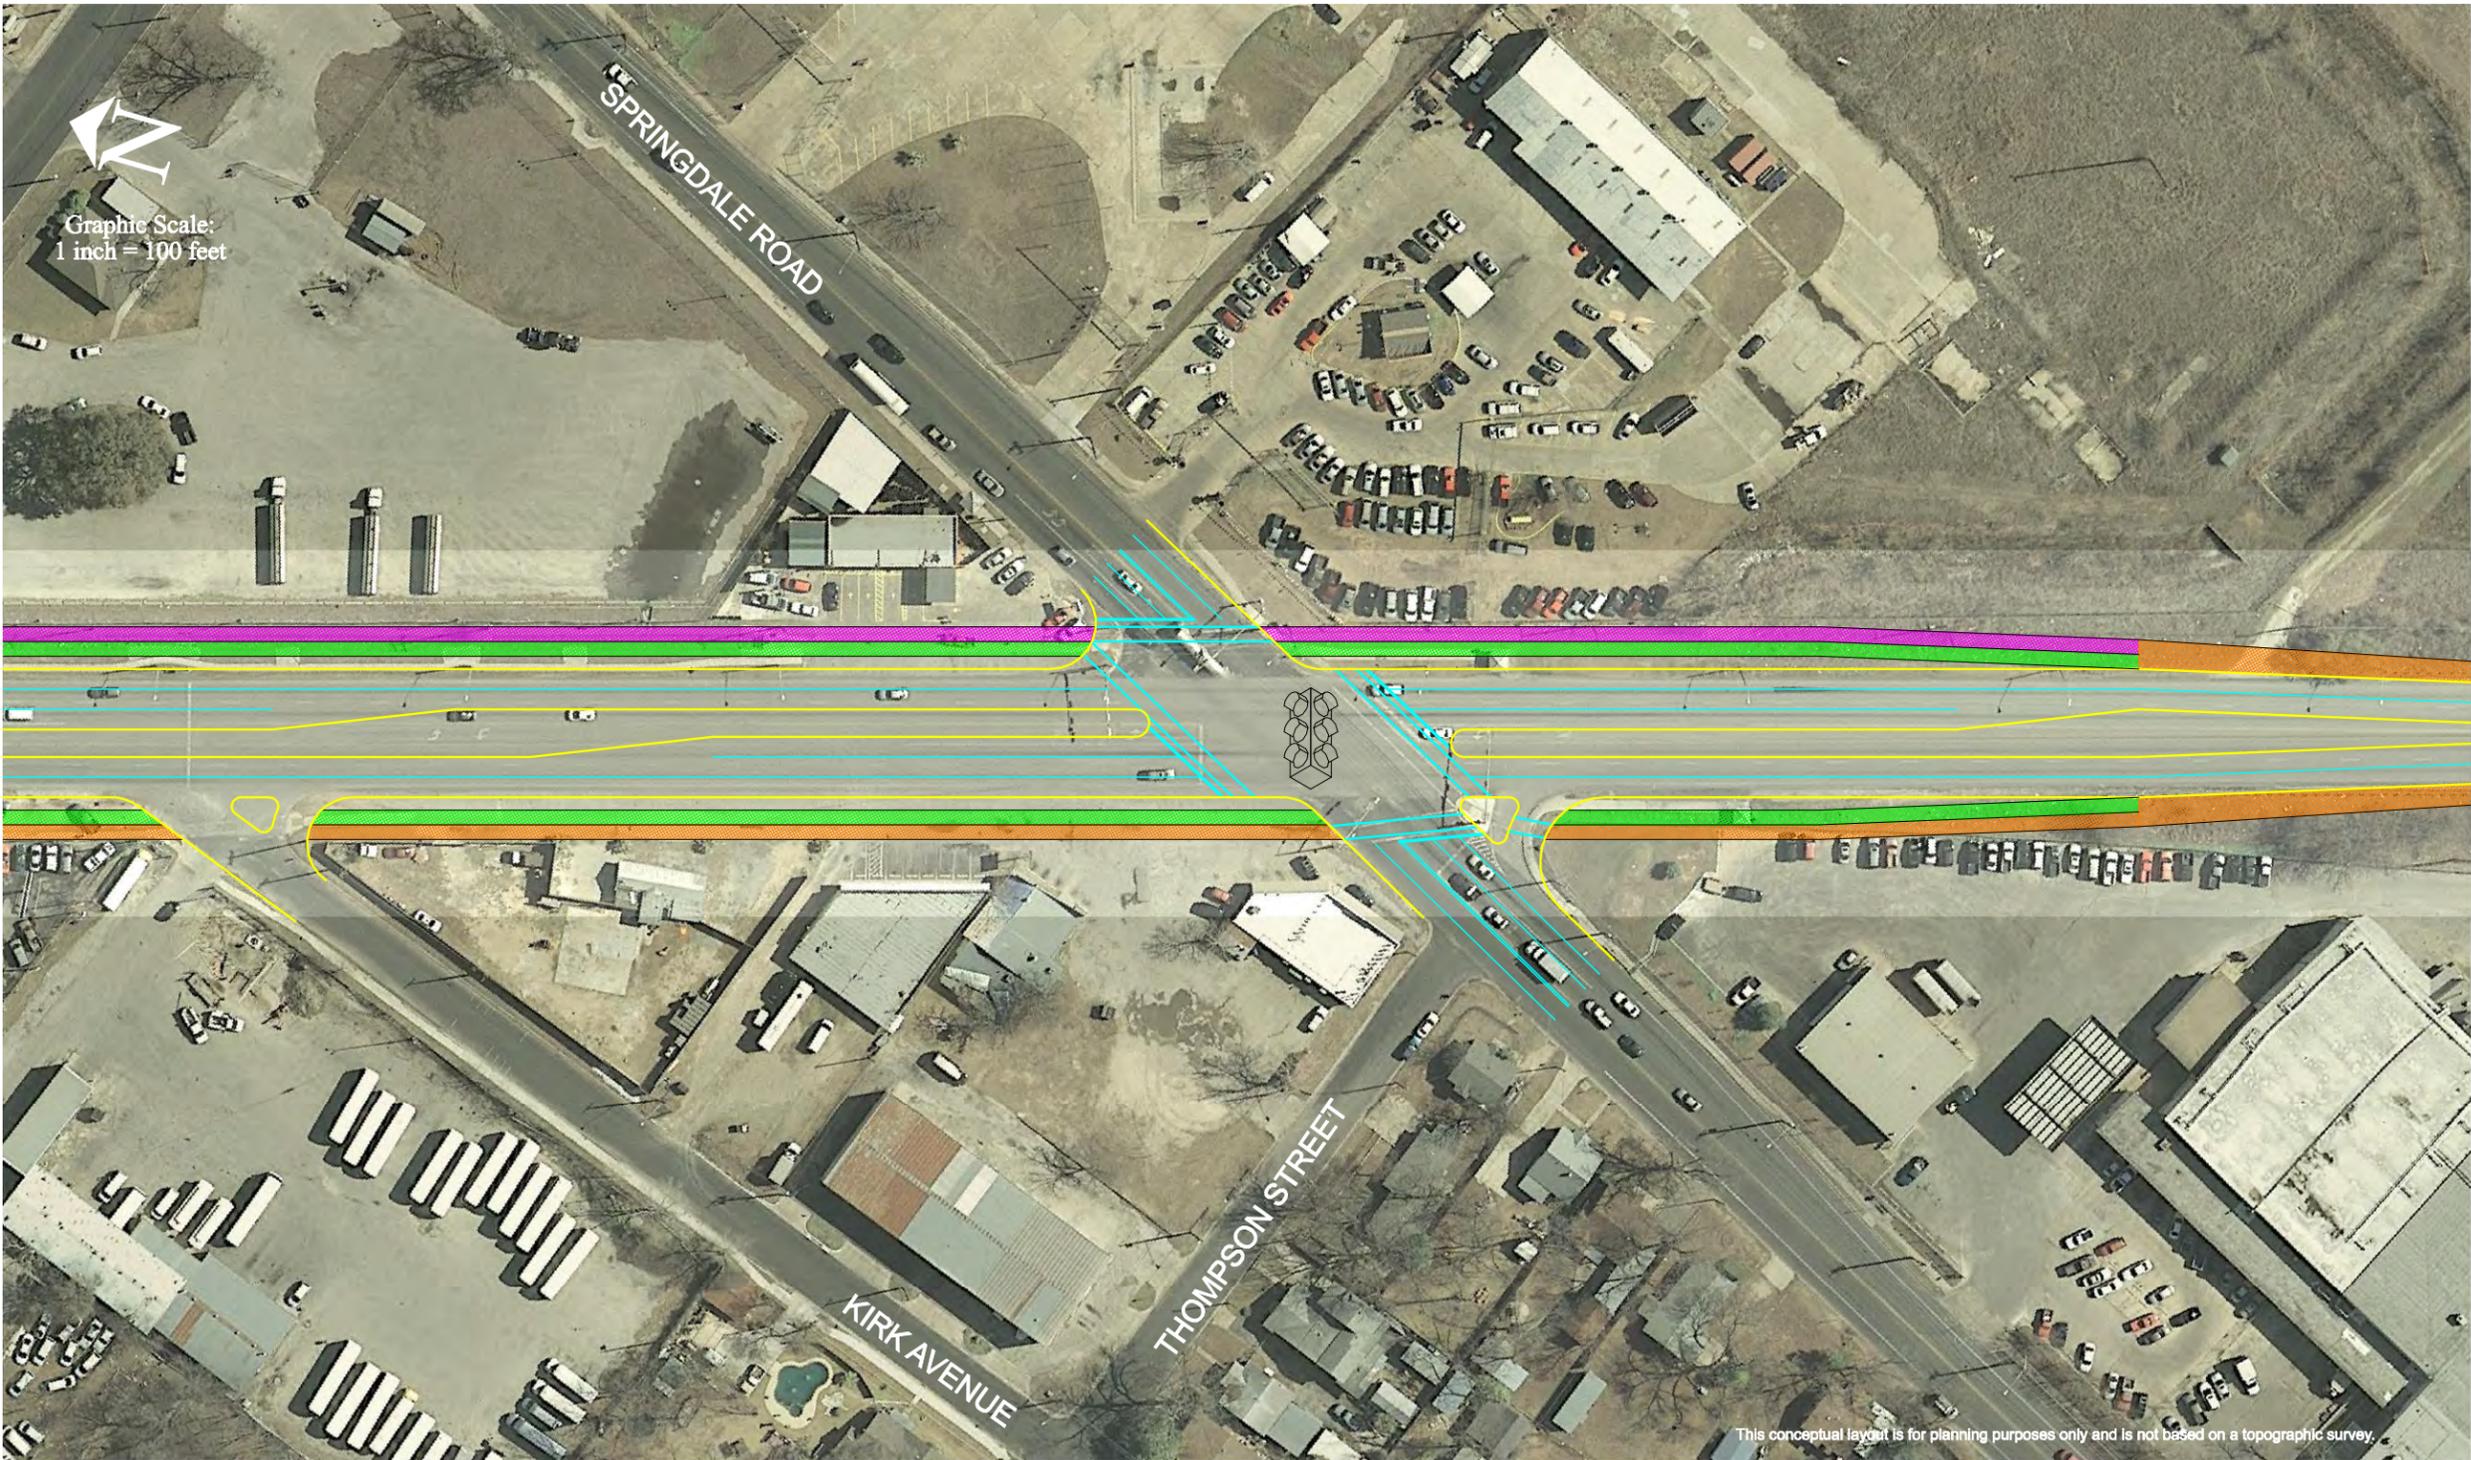



Legend

Proposed Curbs


Cycle Track



Sidewalk

Multi-Use Trail

Existing Proposed

Remove

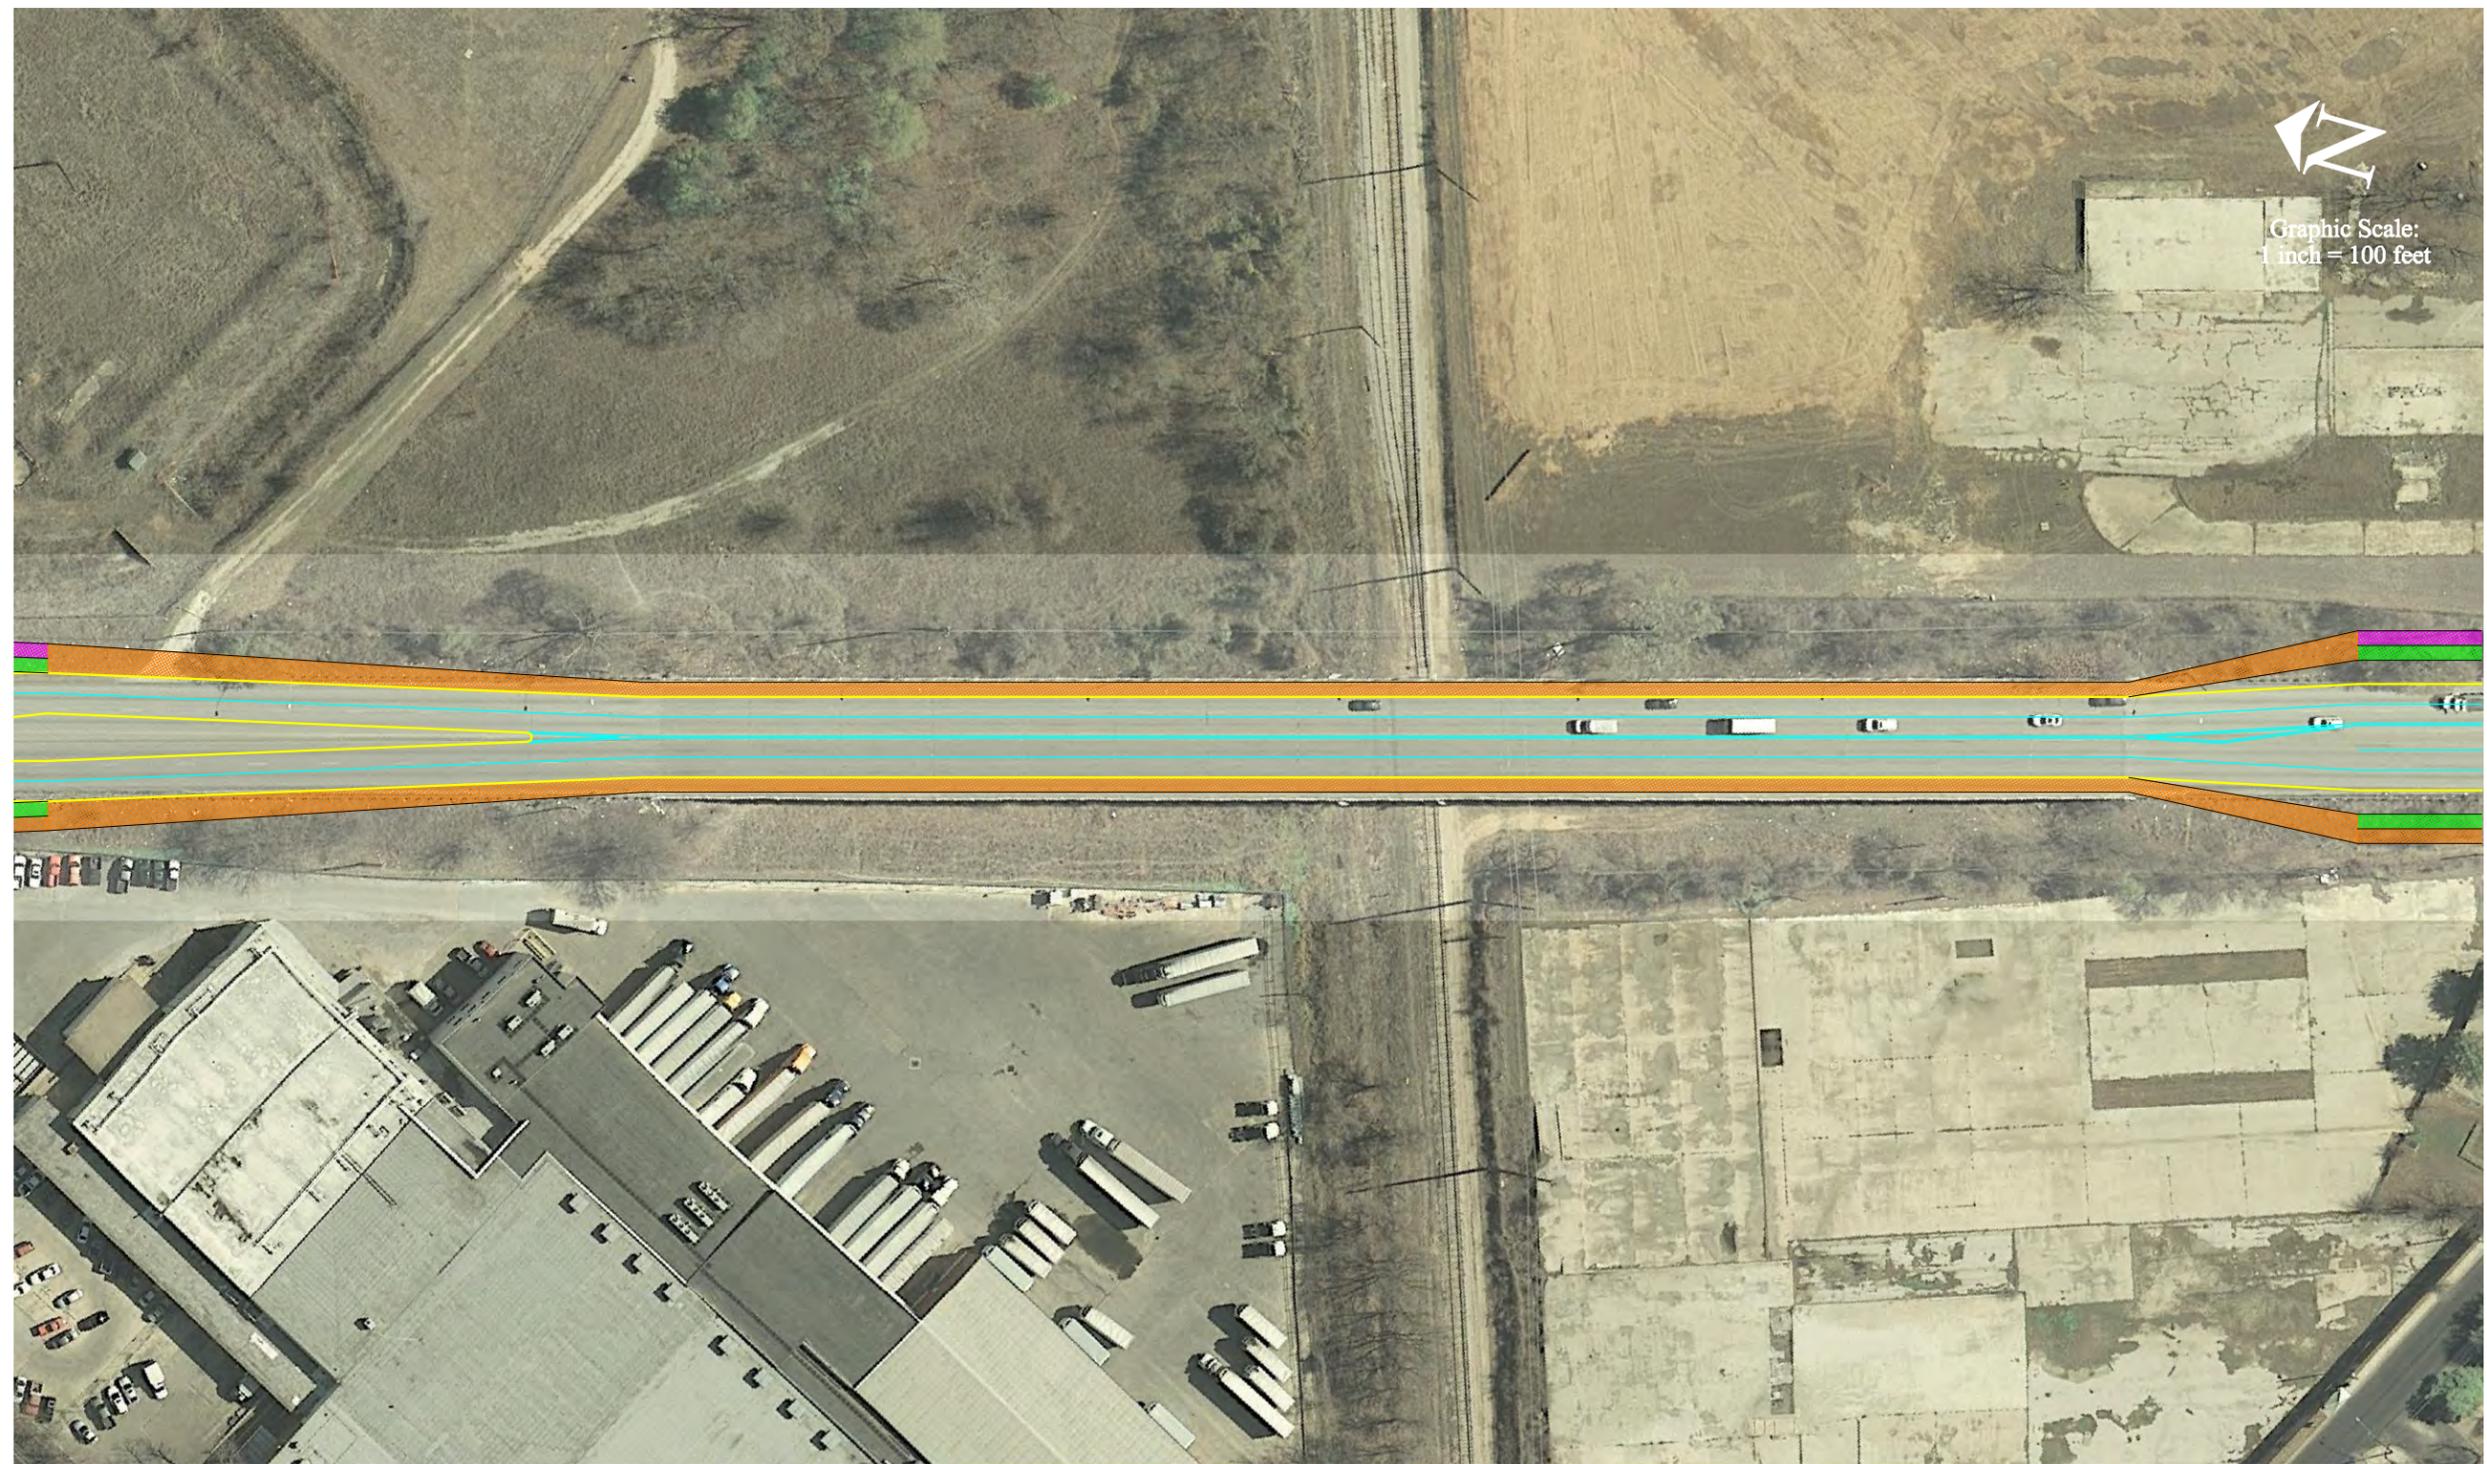

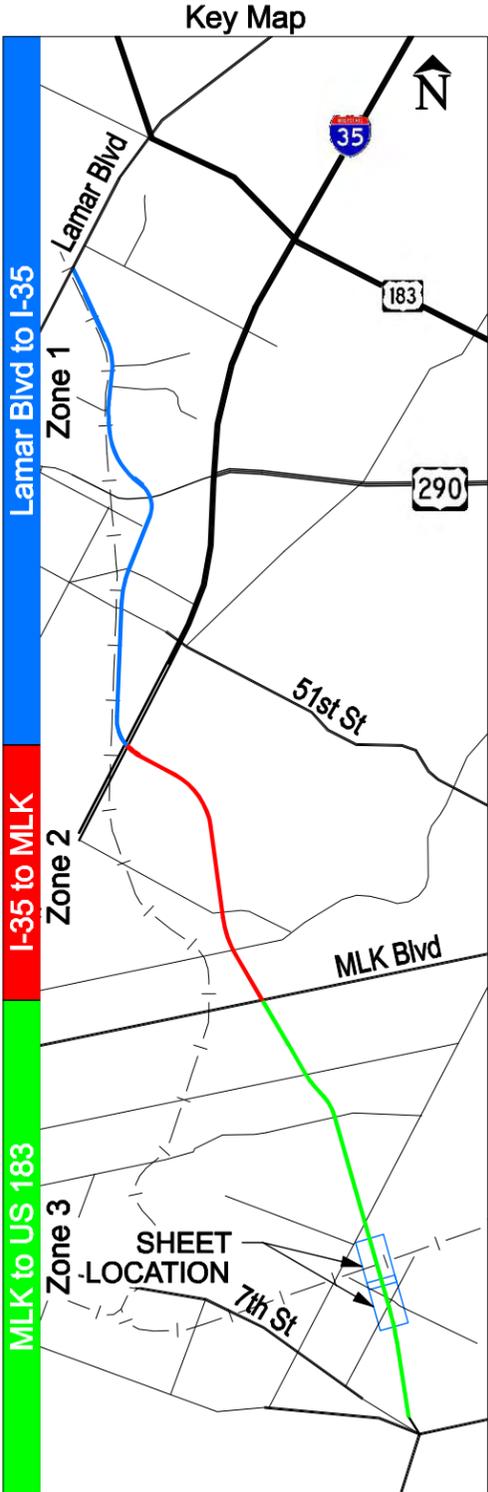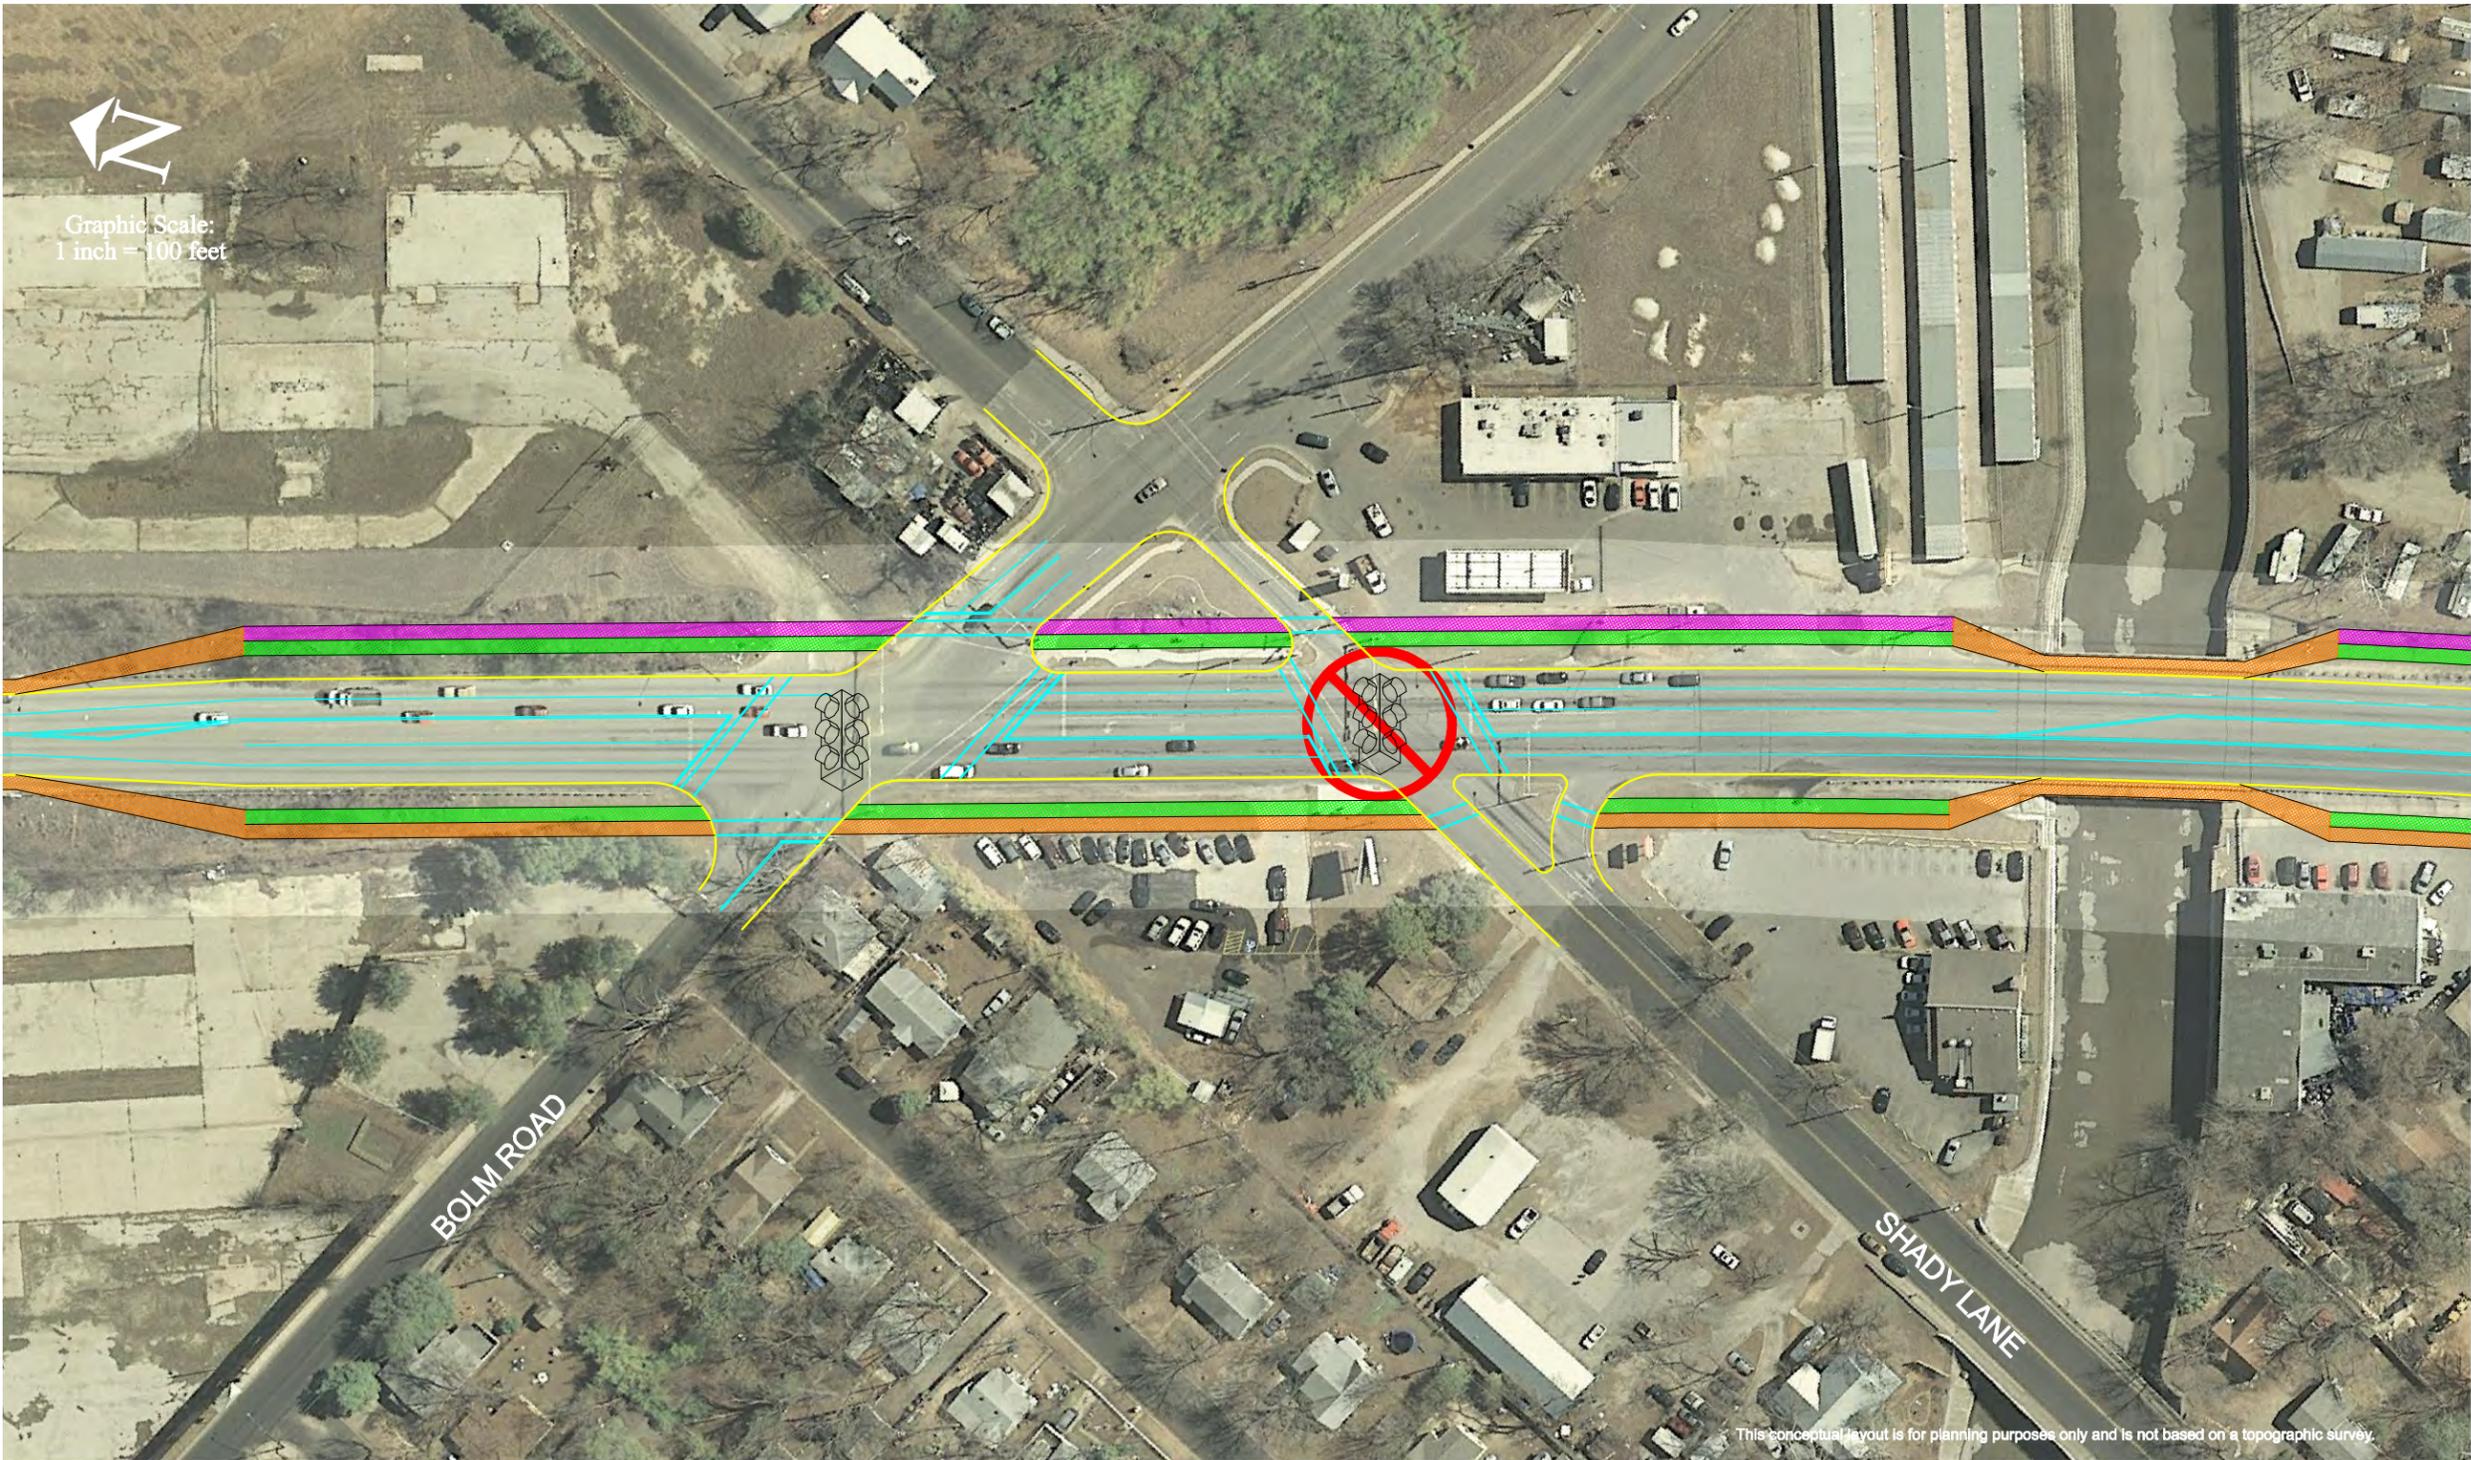

This conceptual layout is for planning purposes only and is not based on a topographic survey.



Legend

Proposed Curbs

Cycle Track

Sidewalk

Multi-Use Trail

Existing Proposed

Remove

