

TRAFFIC CONTROL PLAN

PREPARED FOR THE 2012 UNITED STATES GRAND PRIX

PREPARED BY




PREPARED FOR



DAVID SWEAZY, VICE PRESIDENT, OPERATIONS
301 CONGRESS AVENUE, SUITE 220
AUSTIN, TX 78701
(512) 536-1458 DAVID.SWEAZY@CIRCUITOFTHEAMERICAS.COM

PLAN DEVELOPED: MAY 25, 2012 FOR THE MASS GATHERING PERMIT
VICINITY MAP - NOT TO SCALE

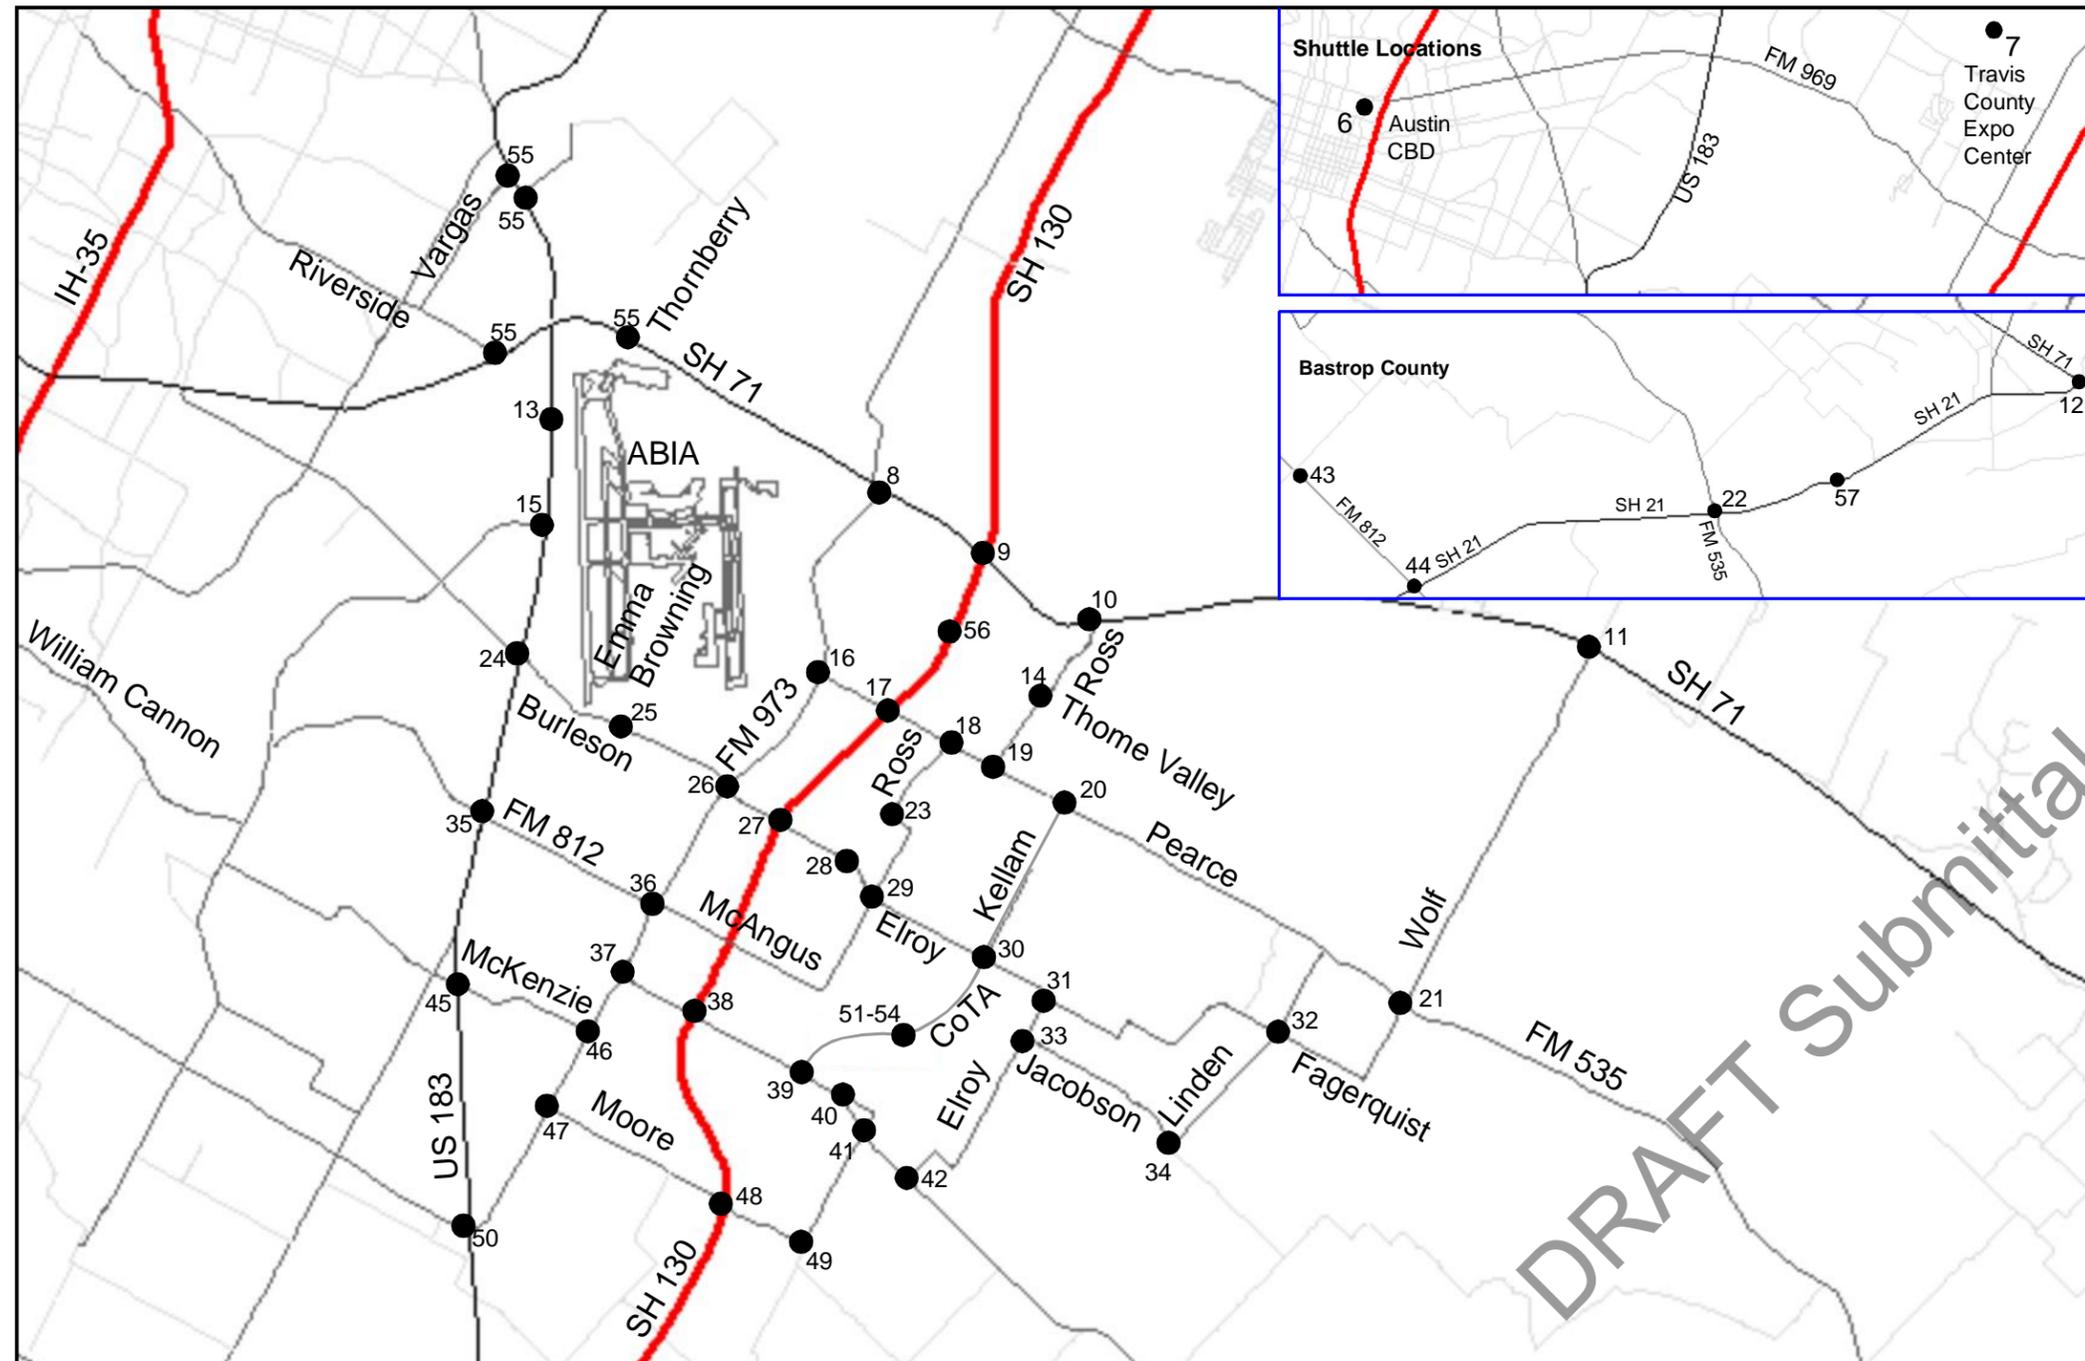

INDEX OF SHEETS

1	Contact Info and General Notes
2	PLACEHOLDER (for potential future use)
3	Summary of Quantities
4A	Pre-Event Schematic - With Kellam
4B	Pre-Event Schematic - Without Kellam
5A	Post-Event Schematic - With Kellam
5B	Post-Event Schematic - Without Kellam
6	Downtown Shuttle Route
7A	Expo Center Shuttle Route (1 of 2)
7B	Expo Center Shuttle Route (2 of 2)
8	SH 71 & FM 973
9	SH 130 & SH 71
10	SH 71 & Ross Road
11	SH 71 & Wolf Lane
12	SH 71 & SH 21
13	US 183 & Metropolis Drive
14	Ross Road & Thome Valley Drive
15	US 183 & McKinney Falls Parkway
16	FM 973 & Pearce Lane
17	SH 130 & Pearce Lane
18	Pearce Lane & Ross Road (W)
19	Pearce Lane & Ross Road (E)
20	Pearce Lane & Kellam Road
21	Pearce Lane & Wolf Lane
22	SH 21 & FM 535
23	Ross Road & Heine Farm Road
24	US 183 & Burleson Road
25	Burleson Road & Emma Browning Avenue
26	FM 973 & Elroy Road
27	SH 130 & Elroy Road
28	Elroy Road & Ross Road
29	Elroy Road & McAngus Road
30	Elroy Road & CoTA Boulevard/Kellam Road
31	Elroy Road & Fagerquist Road
32	Fagerquist Road & Linden Road
33	Elroy Road & Jacobson Road
34	Linden Road & Jacobson Road
35	US 183 & FM 812
36A-C	FM 973 N & FM 812/McAngus Road
37A-C	FM 973 S & FM 812
38	SH 130 & FM 812
39	FM 812 & CoTA Boulevard
40	FM 812 & Piland Triangle (W)
41	FM 812 & Piland Triangle (E)
42	FM 812 & Elroy Road
43	FM 812 @ Travis County/Bastrop County Line
44	SH 21 & FM 812
45	US 183 & McKenzie Road
46	FM 973 & McKenzie Road
47	FM 973 & Moore Road
48	SH 130 & Moore Road
49	Moore Road & Burklund Farms Road
50	US 183 & FM 973
51-54	CoTA Boulevard
55	US 183 & SH 71 Ramp Sign Layout
56	SH 130 Ramp Sign Layout
57	SH 21 Ramp Sign Layout

TxDOT Standard Sheets
Barricades and Construction Details (BC)
Typical Sign Requirements (TSR)

Plotted By: Gibson, Adam. Sheet Set: kha. Layout: Layout1. May 25, 2012. 12:07:21pm. K:\FTW_TPTO\069229100\CADD\SHEETS\COVER2.dwg
 This document, together with the concepts and designs presented herein, is intended only for the specific purpose and client for which it was prepared. Reuse of and improper reliance on this document without written authorization and adaptation by Kimley-Horn and Associates, Inc. shall be without liability to Kimley-Horn and Associates, Inc.

DRAFT Submittal 05/25/2012

Plotted By: Gibson, Adam Sheet Set: kha Layout: Layout1 May 25, 2012 03:46:54pm K:\FTW_IPT\069229100\CADD\SHEETS\Fee-Event\Quantities - Pre.dwg
 This document, together with the concepts and designs presented herein, is intended only for the specific purpose and client for which it was prepared. Reuse of and improper reliance on this document without written authorization and adaptation by Kimley-Horn and Associates, Inc. shall be without liability to Kimley-Horn and Associates, Inc.

SUMMARY OF QUANTITIES: PRE-EVENT								
SHEET	LOCATION	OFFICERS	CONES	TEMP MRKRS	BARRICADES	SIGNS	PCMS	PANELS
6	DOWNTOWN	7	61	-	-	-	-	-
7A-B	EXPO CENTER	8	-	-	-	11	-	-
8	SH 71 & FM 973	2	-	-	-	-	2	-
9	SH 130 & SH 71	4	24	-	-	-	4	-
10	SH 71 & ROSS ROAD	1	-	-	-	1	-	-
11	SH 71 & WOLF LANE	2	-	-	-	2	8	-
12	SH 71 & SH 21	1	-	-	-	1	-	-
13	US 183 & METROPOLIS DRIVE	1	-	-	-	5	-	-
14	ROSS ROAD & THOME VALLEY DRIVE	-	-	-	-	-	-	-
15	US 183 & MCKINNEY FALLS PARKWAY	1	-	-	-	5	-	-
16	FM 973 & PEARCE LANE	1	38	-	1	3	-	-
17	SH 130 & PEARCE LANE	2	97	-	-	6	-	-
18	PEARCE LANE & ROSS ROAD (W)	1	-	-	1	4	-	-
19	PEARCE LANE & ROSS ROAD (E)	1	-	-	-	7	-	-
20	PEARCE LANE & KELLAM ROAD	1	46	-	-	4	-	-
21	PEARCE LANE & WOLF LANE	1	-	-	-	1	-	-
22	SH 21 & FM 535	1	-	-	-	1	-	-
23	ROSS ROAD & HEINE FARM ROAD	-	-	-	-	-	-	-
24	US 183 & BURLESON ROAD	2	-	-	-	6	4	-
25	BURLESON ROAD & EMMA BROWNING AVENUE	1	-	-	2	4	-	-
26	FM 973 & ELROY ROAD	1	47	-	13	8	-	-
27	SH 130 & ELROY ROAD	2	101	-	6	9	-	-
28	ELROY ROAD & ROSS ROAD	1	25	-	3	4	-	-
29	ELROY ROAD & MCANGUS ROAD	1	14	-	-	3	-	-
30	ELROY ROAD & CoTA BOULEVARD	2	57	-	-	4	-	-
31	ELROY ROAD & FAGERQUIST ROAD	1	-	-	-	1	-	-
32	FAGERQUIST ROAD & LINDEN ROAD	1	-	-	-	1	-	-
33	ELROY ROAD & JACOBSON ROAD	1	-	-	-	1	-	-
34	LINDEN ROAD & JACOBSON ROAD	1	-	-	-	1	-	-
35	US 183 & FM 812	2	-	-	-	8	4	-
36A		-	-	-	-	1	-	-
36B	FM 973 N & FM 812/MCANGUS ROAD	2	-	-	3	8	-	128
36C		-	-	-	-	-	-	-
37A	FM 973 S & FM 812	1	57	-	-	1	-	32
37B		-	27	-	-	1	-	-
38	SH 130 & FM 812	4	272	-	1	14	-	136
39	FM 812 & CoTA BOULEVARD	2	195	15	-	7	-	-
40	FM 812 & PILAND TRIANGLE (W)	1	-	-	-	3	-	-
41	FM 812 & PILAND TRIANGLE (E)	2	-	-	-	4	-	-
42	FM 812 & ELROY ROAD	1	91	-	-	8	-	-
43	FM 812 @ TRAVIS COUNTY/BASTROP COUNTY LINE	-	227	-	-	2	-	325
44	SH 21 & FM 812	2	120	-	-	1	-	-
45	US 183 & MCKENZIE ROAD	-	-	-	-	3	-	-
46	FM 973 & MCKENZIE ROAD	-	-	-	-	4	-	-
47	FM 973 & MOORE ROAD	-	-	-	-	4	-	-
48	SH 130 & MOORE ROAD	2	-	-	-	4	-	-
49	MOORE ROAD & BURKLUND FARMS ROAD	-	-	-	-	2	-	-
50	US 183 & FM 973	-	-	-	-	1	-	-
51-54	CoTA BOULEVARD	16	152	-	-	-	-	480
55	US 183 & SH 71 RAMP SIGN LAYOUT	4	-	-	-	-	6	-
56	SH 130 RAMP SIGN LAYOUT	-	-	-	-	2	8	-
57	SH 21 RAMP SIGN LAYOUT	-	-	-	-	4	-	-
	TOTALS	88	1,651	15	30	175	36	1,101

DRAFT Submittal 05/25/2012

 © 2012 KIMLEY-HORN AND ASSOCIATES, INC. 12700 PARK CENTRAL DRIVE, SUITE 1800, DALLAS, TX 75251 PHONE: 972-710-1000 FAX: 972-710-3820 WWW.KIMLEY-HORN.COM TX P-928							
LICENSED PROFESSIONAL AARON W. NATHAN, P.E. TEXAS LICENSE NUMBER 95823		DATE: 05.25.2012					
KHA PROJECT 069229100	DATE MAY 2012	SCALE AS SHOWN	DESIGNED BY ATG	DRAWN BY SCB	CHECKED BY AWW	DATE: 05.25.2012	
SUMMARY OF QUANTITIES							
PRE-EVENT TRAFFIC CONTROL PLAN PREPARED FOR  AMERICAS™							
SHEET NUMBER PRE-3							


Plotted By: Gibson, Adam. Sheet Set: Kha_Layout:Layout1. May 25, 2012 03:52:09pm. K:\FTW_IP\069229100\CADD\SHEETS\Post-Event\Quantities - Post.dwg
 This document, together with the concepts and designs presented herein, is intended only for the specific purpose and client for which it was prepared. Reuse of and improper reliance on this document without written authorization and adaptation by Kimley-Horn and Associates, Inc. shall be without liability to Kimley-Horn and Associates, Inc.

SUMMARY OF QUANTITIES: POST-EVENT								
SHEET	LOCATION	OFFICERS	CONES	FLAGS	BARRICADES	SIGNS	PCMS	PANELS
6	DOWNTOWN	7	61	-	-	-	-	-
7A-B	EXPO CENTER	8	-	-	-	11	-	-
8	SH 71 & FM 973	2	-	-	-	-	-	-
9	SH 130 & SH 71	4	-	-	-	-	4	-
10	SH 71 & ROSS ROAD	2	-	-	-	1	4	-
11	SH 71 & WOLF LANE	2	-	-	-	2	4	-
12	SH 71 & SH 21	1	-	-	-	2	-	-
13	US 183 & METROPOLIS DRIVE	1	-	-	-	-	-	-
14	ROSS ROAD & THOME VALLEY DRIVE	1	-	-	-	1	-	-
15	US 183 & MCKINNEY FALLS PARKWAY	1	-	-	-	-	-	-
16	FM 973 & PEARCE LANE	1	38	-	1	2	-	-
17	SH 130 & PEARCE LANE	2	135	-	2	6	-	-
18	PEARCE LANE & ROSS ROAD (W)	1	27	-	4	6	-	-
19	PEARCE LANE & ROSS ROAD (E)	1	42	-	-	9	-	-
20	PEARCE LANE & KELLAM ROAD	1	52	-	-	5	-	-
21	PEARCE LANE & WOLF LANE	2	32	-	-	4	-	-
22	SH 21 & FM 535	1	-	-	-	1	-	-
23	ROSS ROAD & HEINE FARM ROAD	1	-	-	-	1	-	-
24	US 183 & BURLESON ROAD	1	-	-	-	3	-	-
25	BURLESON ROAD & EMMA BROWNING AVENUE	1	-	-	2	2	-	-
26	FM 973 & ELROY ROAD	1	47	-	13	8	-	-
27	SH 130 & ELROY ROAD	2	101	-	6	9	-	-
28	ELROY ROAD & ROSS ROAD	1	25	-	3	4	-	-
29	ELROY ROAD & MCANGUS ROAD	2	31	-	-	4	-	-
30	ELROY ROAD & CoTA BOULEVARD	2	156	-	-	2	-	-
31	ELROY ROAD & FAGERQUIST ROAD	1	-	-	-	2	-	-
32	FAGERQUIST ROAD & LINDEN ROAD	2	-	-	1	2	-	-
33	ELROY ROAD & JACOBSON ROAD	1	-	-	-	-	-	-
34	LINDEN ROAD & JACOBSON ROAD	1	-	-	-	1	-	-
35	US 183 & FM 812	2	134	-	-	6	-	67
36A		-	-	-	-	-	-	-
36B	FM 973 N & FM 812/MCANGUS ROAD	2	38	-	6	7	-	100
36C		-	-	-	-	-	-	-
37A	FM 973 S & FM 812	1	15	-	-	1	-	34
37B		-	-	-	-	-	-	-
38	SH 130 & FM 812	4	284	-	3	5	-	108
39	FM 812 & CoTA BOULEVARD	2	216	15	3	1	-	-
40	FM 812 & PILAND TRIANGLE (W)	1	108	-	1	4	-	-
41	FM 812 & PILAND TRIANGLE (E)	2	-	-	-	2	-	-
42	FM 812 & ELROY ROAD	1	27	-	-	2	-	-
43	FM 812 @ TRAVIS COUNTY/BASTROP COUNTY LINE	-	275	-	1	2	-	565
44	SH 21 & FM 812	2	86	-	-	1	-	-
45	US 183 & MCKENZIE ROAD	-	-	-	-	2	-	-
46	FM 973 & MCKENZIE ROAD	-	-	-	-	2	-	-
47	FM 973 & MOORE ROAD	-	-	-	-	3	-	-
48	SH 130 & MOORE ROAD	2	-	-	-	4	-	-
49	MOORE ROAD & BURKLUND FARMS ROAD	1	-	-	-	2	-	-
50	US 183 & FM 973	-	-	-	-	-	-	-
51-54	CoTA BOULEVARD	16	34	-	-	-	-	470
55	US 183 & SH 71 RAMP SIGN LAYOUT	4	-	-	-	-	6	-
56	SH 130 RAMP SIGN LAYOUT	-	-	-	-	2	8	-
57	SH 21 RAMP SIGN LAYOUT	-	-	-	-	4	-	-
	TOTALS	94	1,964	15	46	138	26	1,344

DRAFT Submittal 05/25/2012

Kimley-Horn and Associates, Inc. <small>© 2012 KIMLEY-HORN AND ASSOCIATES, INC. 12700 PARK CENTRAL DRIVE, SUITE 1800, DALLAS, TX 75251 PHONE: (972) 444-3620 FAX: (972) 444-3620 WWW.KIMLEY-HORN.COM TX, F-928</small>								
LICENSED PROFESSIONAL AARON W. NATHAN, P.E. <small>TEXAS LICENSE NUMBER 95823</small>			DATE: 05.25.2012					
KHA PROJECT 069229100	DATE MAY 2012	SCALE AS SHOWN	DESIGNED BY ATG	DRAWN BY SCB	CHECKED BY AWN			
SUMMARY OF QUANTITIES								
POST-EVENT TRAFFIC CONTROL PLAN PREPARED FOR TEXAS								
SHEET NUMBER POST-3								

Plotted By: Gibbon, Adam. Sheet Set: KHA_Layout: Pre-1_May 24, 2012 11:59:18am. K:\FTW\PTO\06922400\CADD\2012_05_24_Conceptual_TMP.dwg
 This document, together with the concepts and designs presented herein, is intended only for the specific purpose and client for which it was prepared. Reuse of and improper reliance on this document without written authorization and adaptation by Kimley-Horn and Associates, Inc. shall be without liability to Kimley-Horn and Associates, Inc.

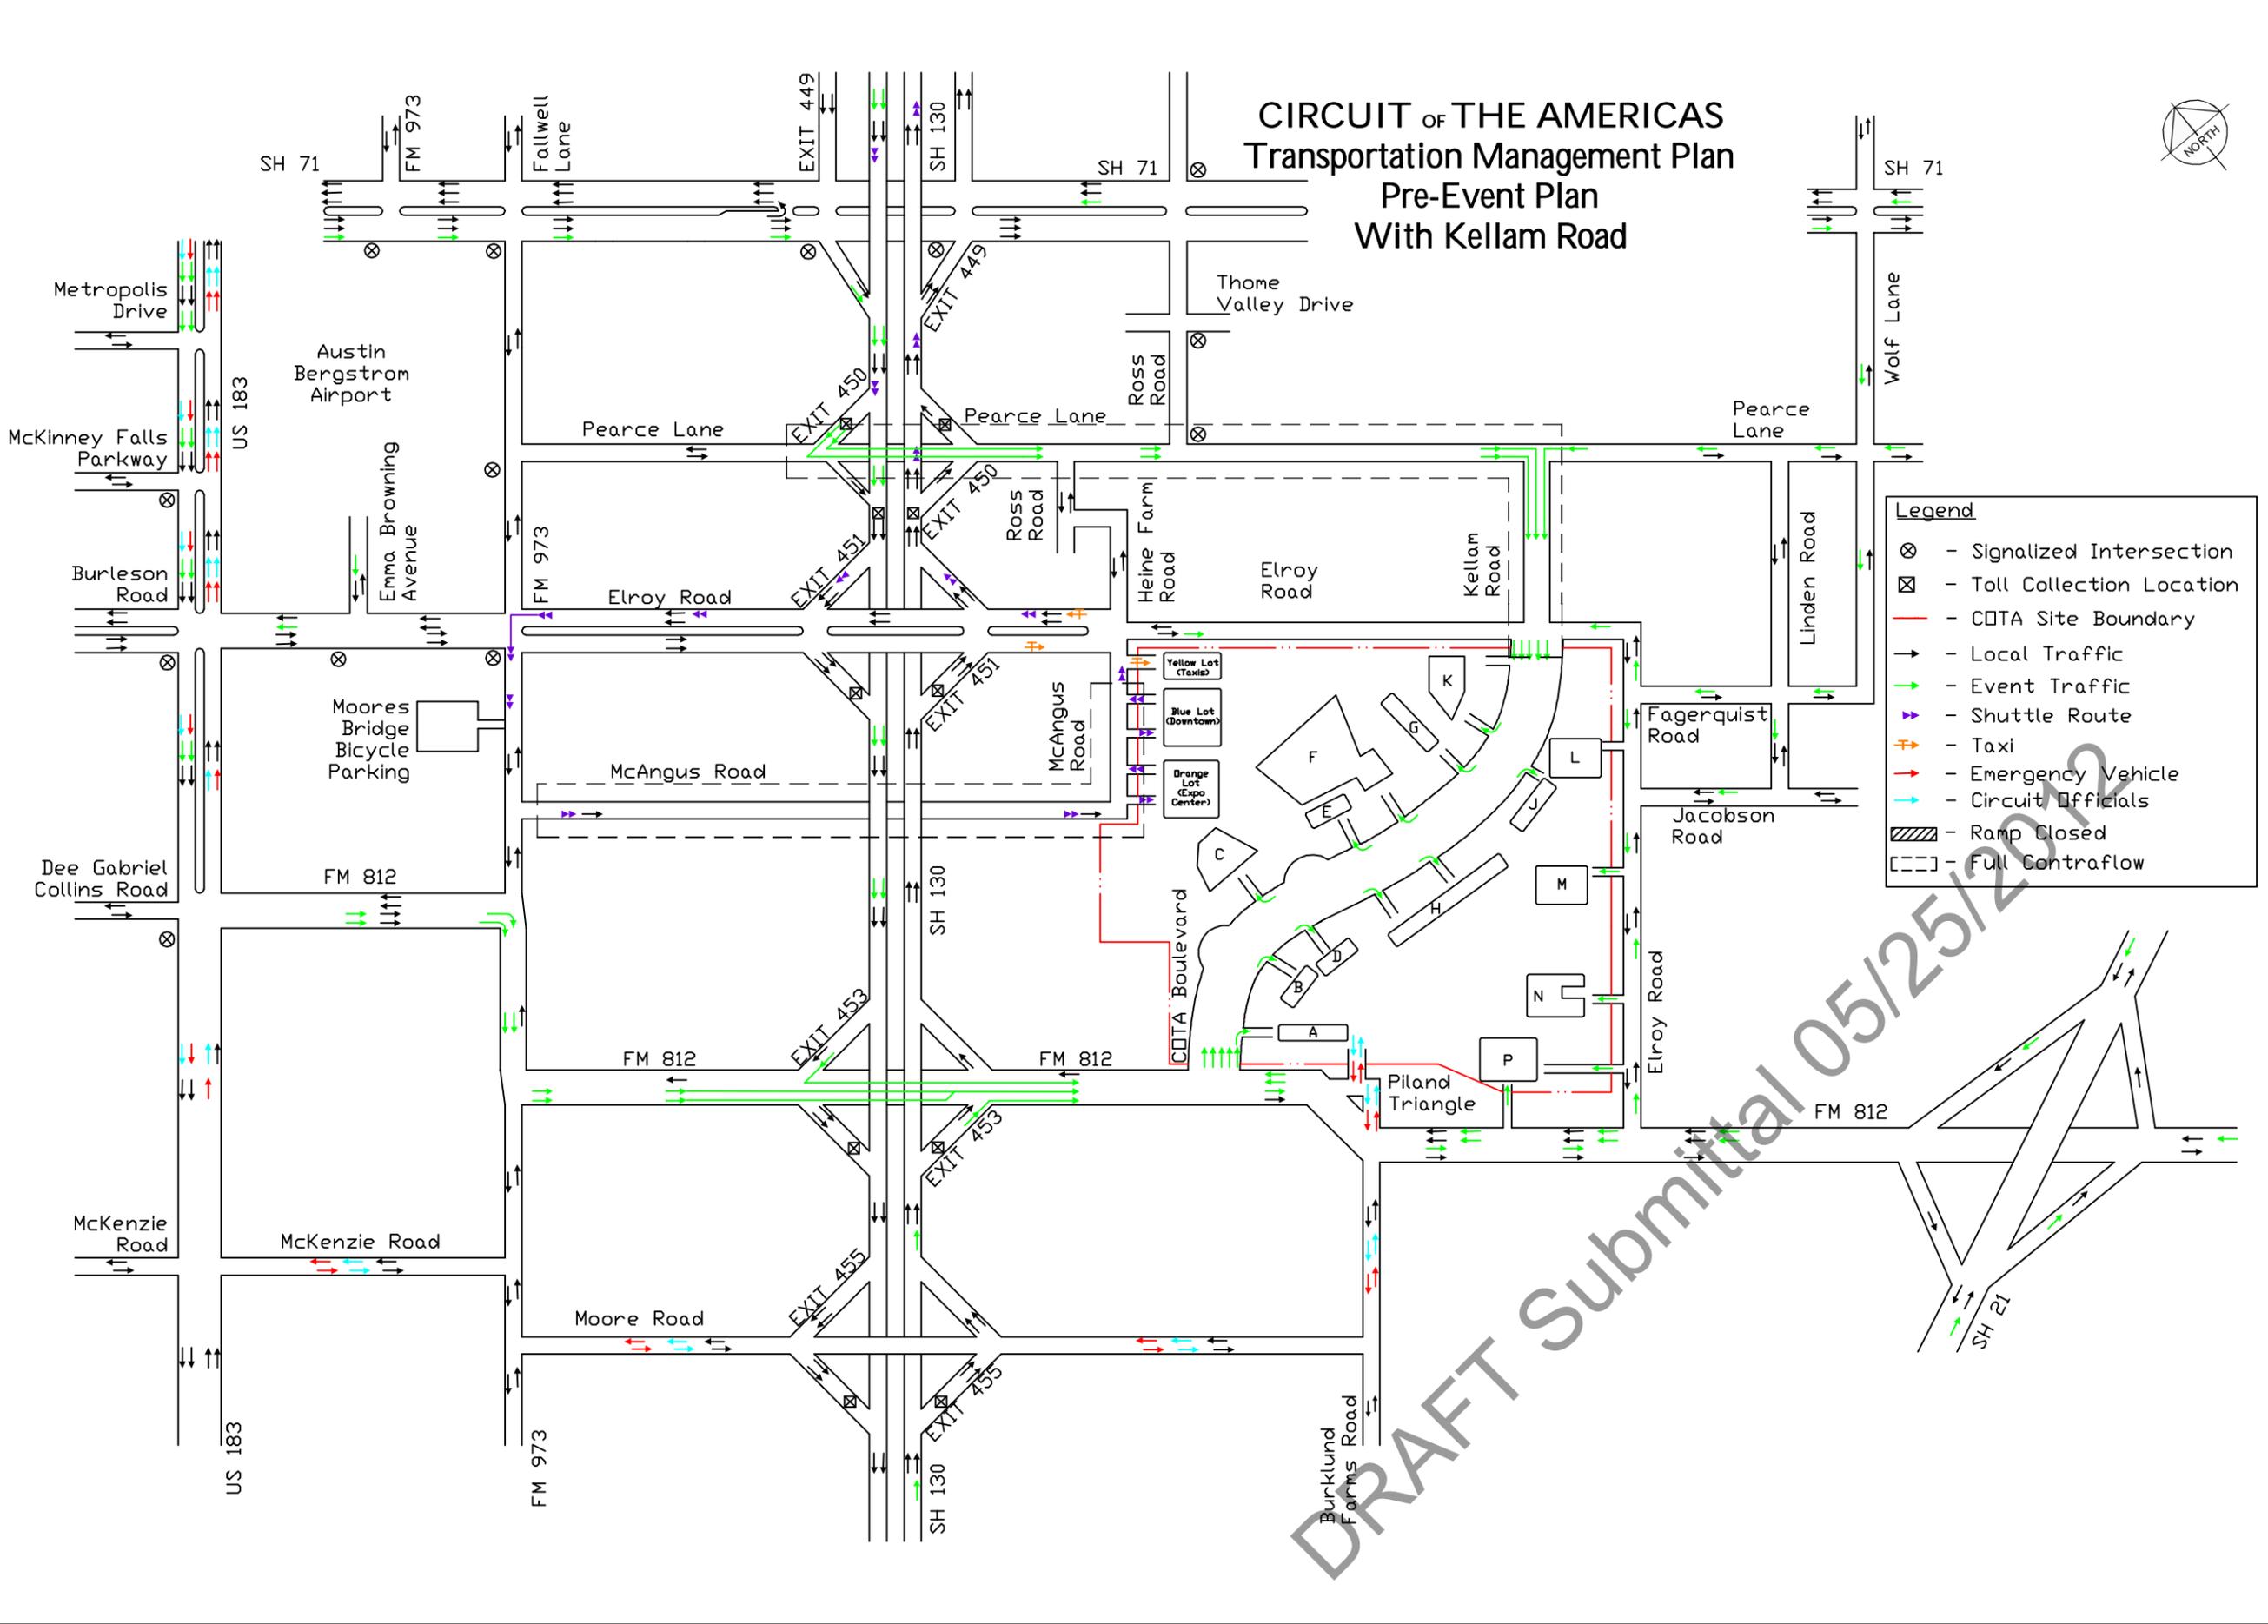


CIRCUIT OF THE AMERICAS Transportation Management Plan Pre-Event Plan With Kellam Road

Legend

- ⊗ - Signalized Intersection
- ⊠ - Toll Collection Location
- - COTA Site Boundary
- - Local Traffic
- - Event Traffic
- - Shuttle Route
- - Taxi
- - Emergency Vehicle
- - Circuit Officials
- ▨ - Ramp Closed
- ⋯ - Full Contraflow

<p>PRE-EVENT TRAFFIC CONTROL PLAN PREPARED FOR CIRCUIT OF THE AMERICAS</p>	<p>PRE-EVENT SCHEMATIC WITH KELLAM ROAD</p>	<p>TEXAS</p>	<p>AUSTIN</p>																				
<p>SHEET NUMBER 4A</p>	<p>DESIGNED BY: ATG DRAWN BY: SCB CHECKED BY: AWM</p>	<p>DATE: MAY 2012 SCALE: AS SHOWN</p>	<p>DATE: 05.25.2012 TEXAS LICENSE NUMBER: 95823 AARON W. NATHAN, P.E.</p>																				
<p>LICENSED PROFESSIONAL</p>		<p>Kimley-Horn and Associates, Inc. © 2012 KIMLEY-HORN AND ASSOCIATES, INC. 12700 PARK CENTER DRIVE, SUITE 1800, DALLAS, TX 75251 PHONE: 972.771.7700 FAX: 972.771.7700 WWW.KIMLEY-HORN.COM TX F-928</p>																					
<table border="1" style="width: 100%; border-collapse: collapse;"> <thead> <tr> <th style="width: 5%;">No.</th> <th style="width: 15%;">REVISIONS</th> <th style="width: 15%;">DATE</th> <th style="width: 15%;">BY</th> </tr> </thead> <tbody> <tr> <td> </td> <td> </td> <td> </td> <td> </td> </tr> </tbody> </table>				No.	REVISIONS	DATE	BY																
No.	REVISIONS	DATE	BY																				

Plotted By: Gibbon, Adam. Sheet Set: KHA_Layout: Pre_1. May 24, 2012 12:01:59pm. K:\FTW_FTPO_069224400\CADD\2012_05_24_Conceptual_TMP_Nokellam.dwg
 This document, together with the concepts and designs presented herein, is intended only for the specific purpose and client for which it was prepared. Reuse of and improper reliance on this document without written authorization and adaptation by Kimley-Horn and Associates, Inc. shall be without liability to Kimley-Horn and Associates, Inc.

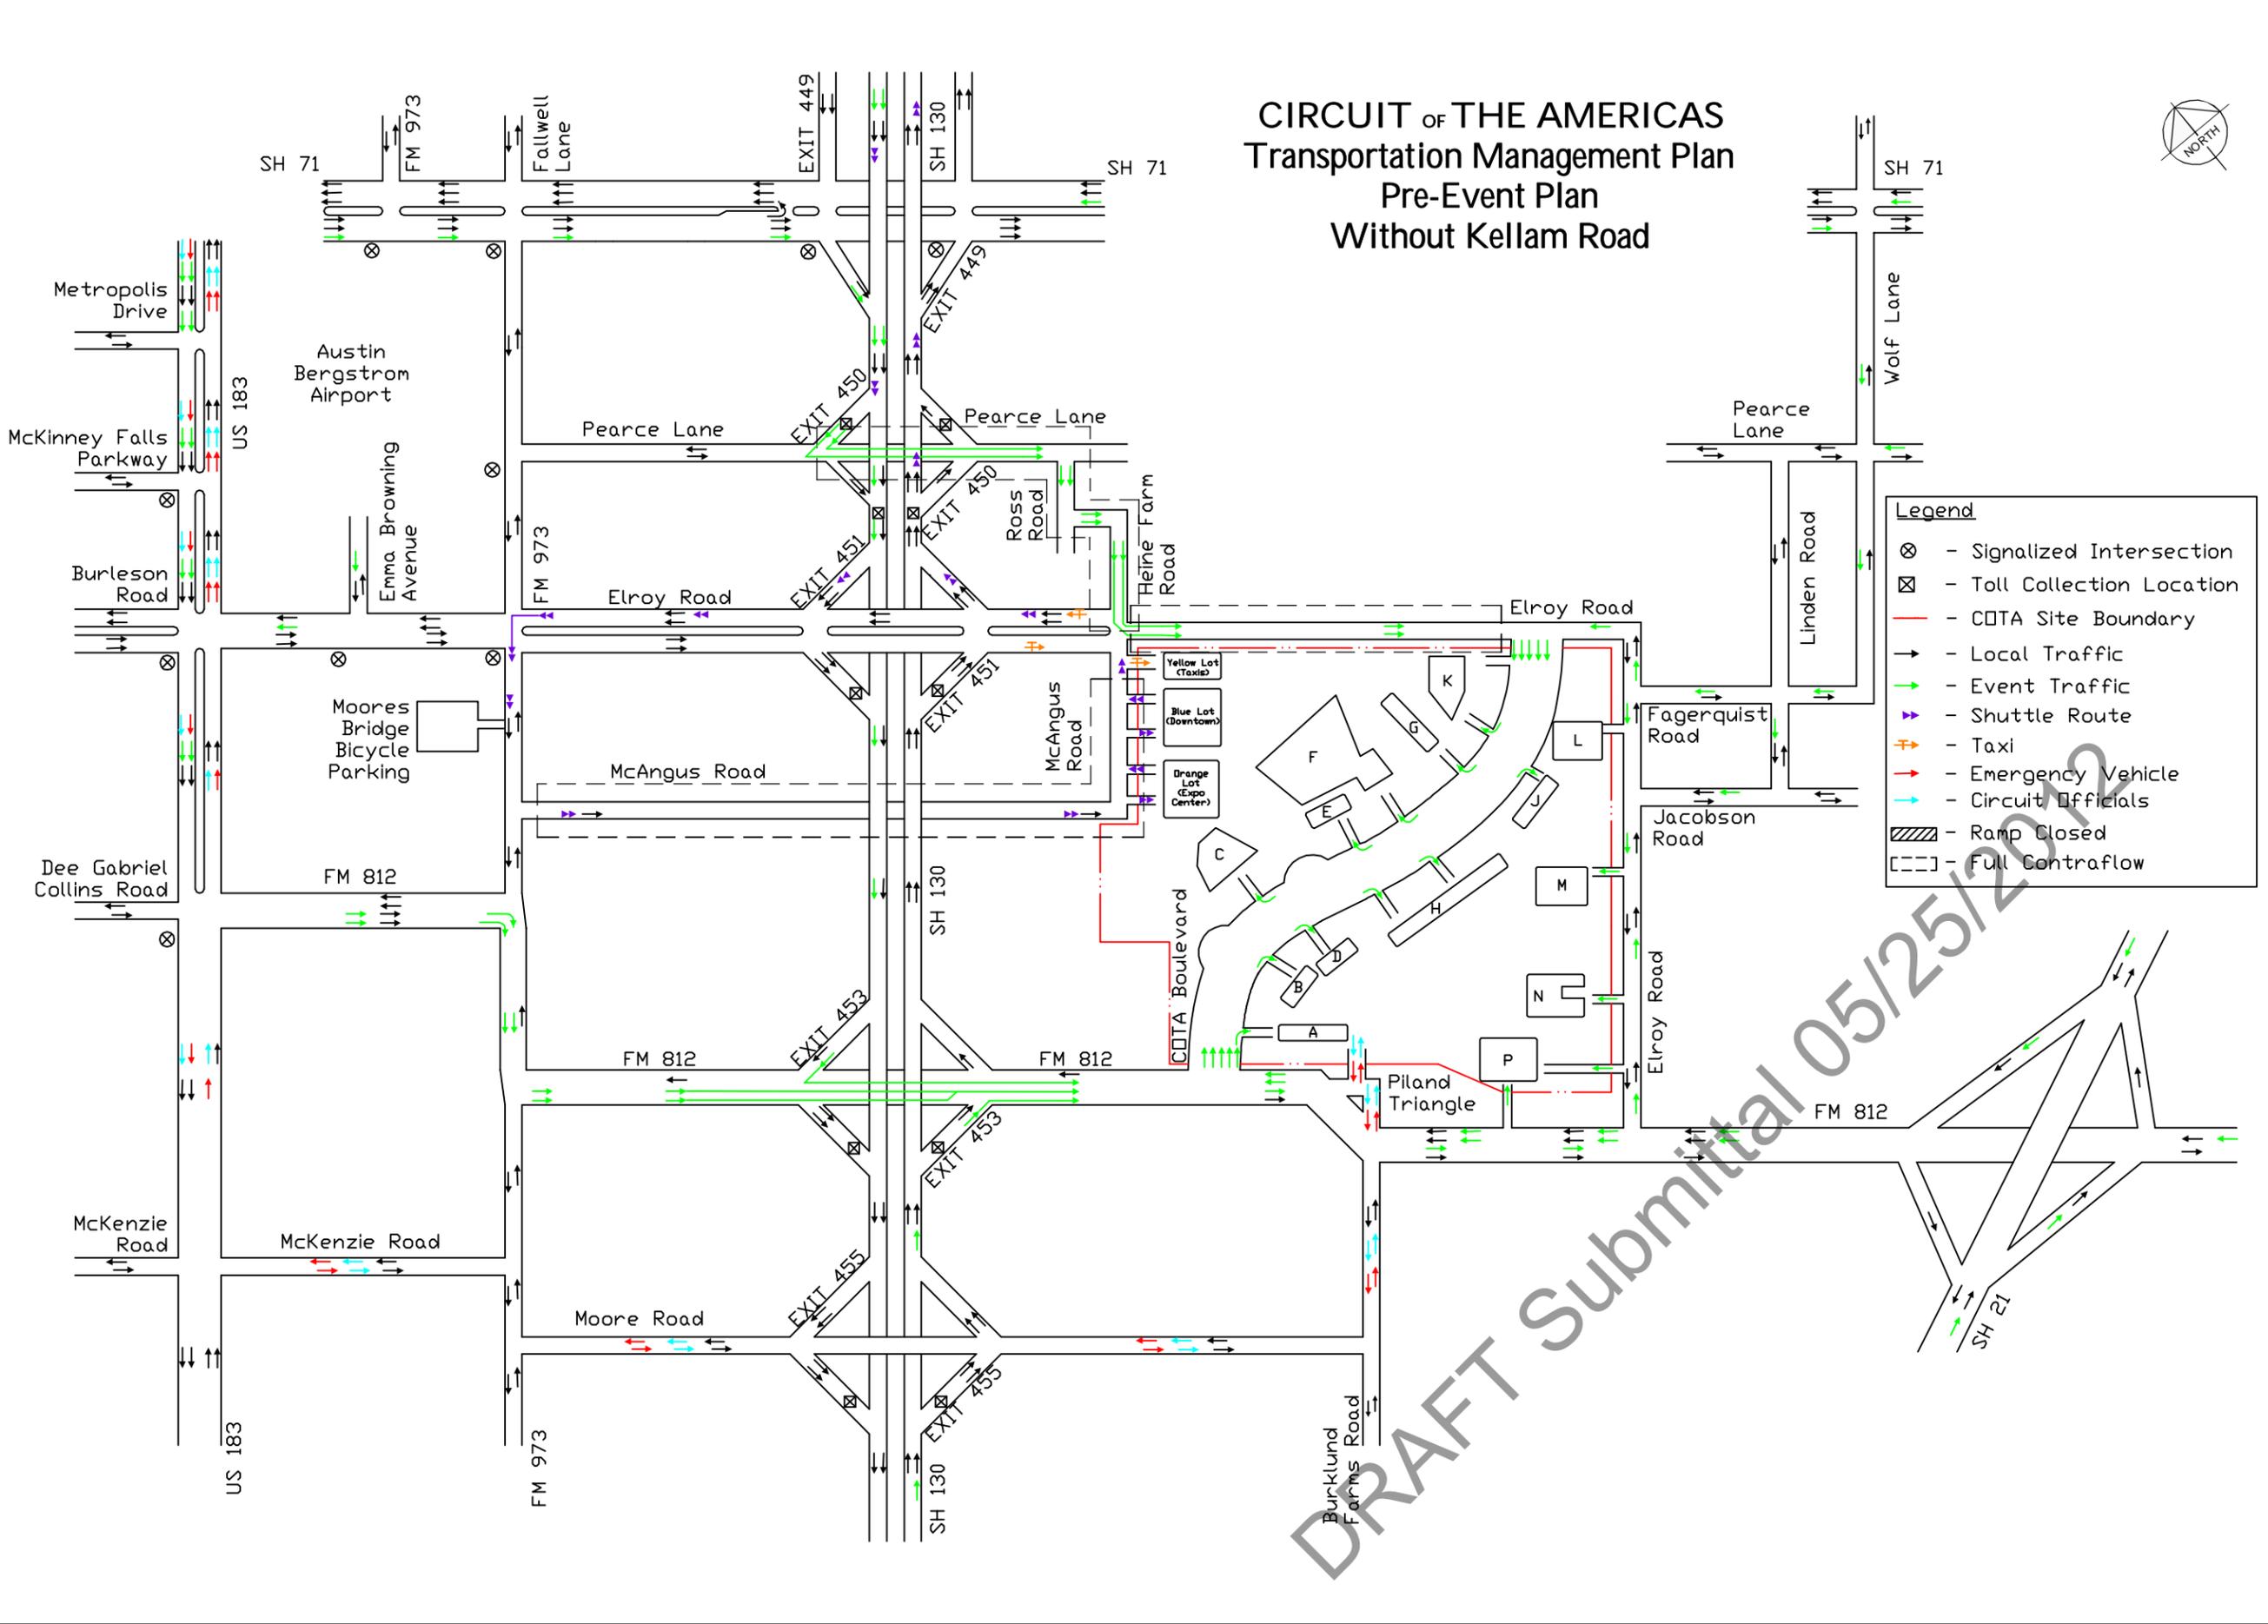


CIRCUIT OF THE AMERICAS Transportation Management Plan Pre-Event Plan Without Kellam Road

Legend

- ⊗ - Signalized Intersection
- ⊠ - Toll Collection Location
- - COTA Site Boundary
- - Local Traffic
- - Event Traffic
- - Shuttle Route
- - Taxi
- - Emergency Vehicle
- - Circuit Officials
- ▨ - Ramp Closed
- - - Full Contraflow

PRE-EVENT TRAFFIC CONTROL PLAN PREPARED FOR CIRCUIT OF THE AMERICAS	PRE-EVENT SCHEMATIC WITHOUT KELLAM ROAD	
AUSTIN TEXAS	AUSTIN TEXAS	AUSTIN TEXAS	AUSTIN TEXAS	AUSTIN TEXAS
SHEET NUMBER 4B	SHEET NUMBER 4B	SHEET NUMBER 4B	SHEET NUMBER 4B	SHEET NUMBER 4B
KHA PROJECT 069229100	DATE MAY 2012	SCALE AS SHOWN	DESIGNED BY ATG	DRAWN BY SCB
LICENSED PROFESSIONAL	AARON W. NATHAN, P.E.	TEXAS LICENSE NUMBER 95823	CHECKED BY AWN	DATE 05.25.2012
	© 2012 KIMLEY-HORN AND ASSOCIATES, INC. 12700 PARK CENTER DRIVE, SUITE 1800, DALLAS, TX 75251 PHONE: 972.771.7777 FAX: 972.771.7820 WWW.KIMLEY-HORN.COM			
No.	REVISIONS	No.	DATE	BY

Plotted By: Gibbon, Adam. Sheet Set: KHA - Layout: Post_1 - May 24, 2012, 12:01:32pm. K:\FTW_TPTD\06922400\CADD\2012_05_24_Conceptual_TMP\2012_05_15_Conceptual_TMP.dwg
 This document, together with the concepts and designs presented herein, is intended only for the specific purpose and client for which it was prepared. Reuse of and improper reliance on this document without written authorization and adaptation by Kimley-Horn and Associates, Inc. shall be without liability to Kimley-Horn and Associates, Inc.

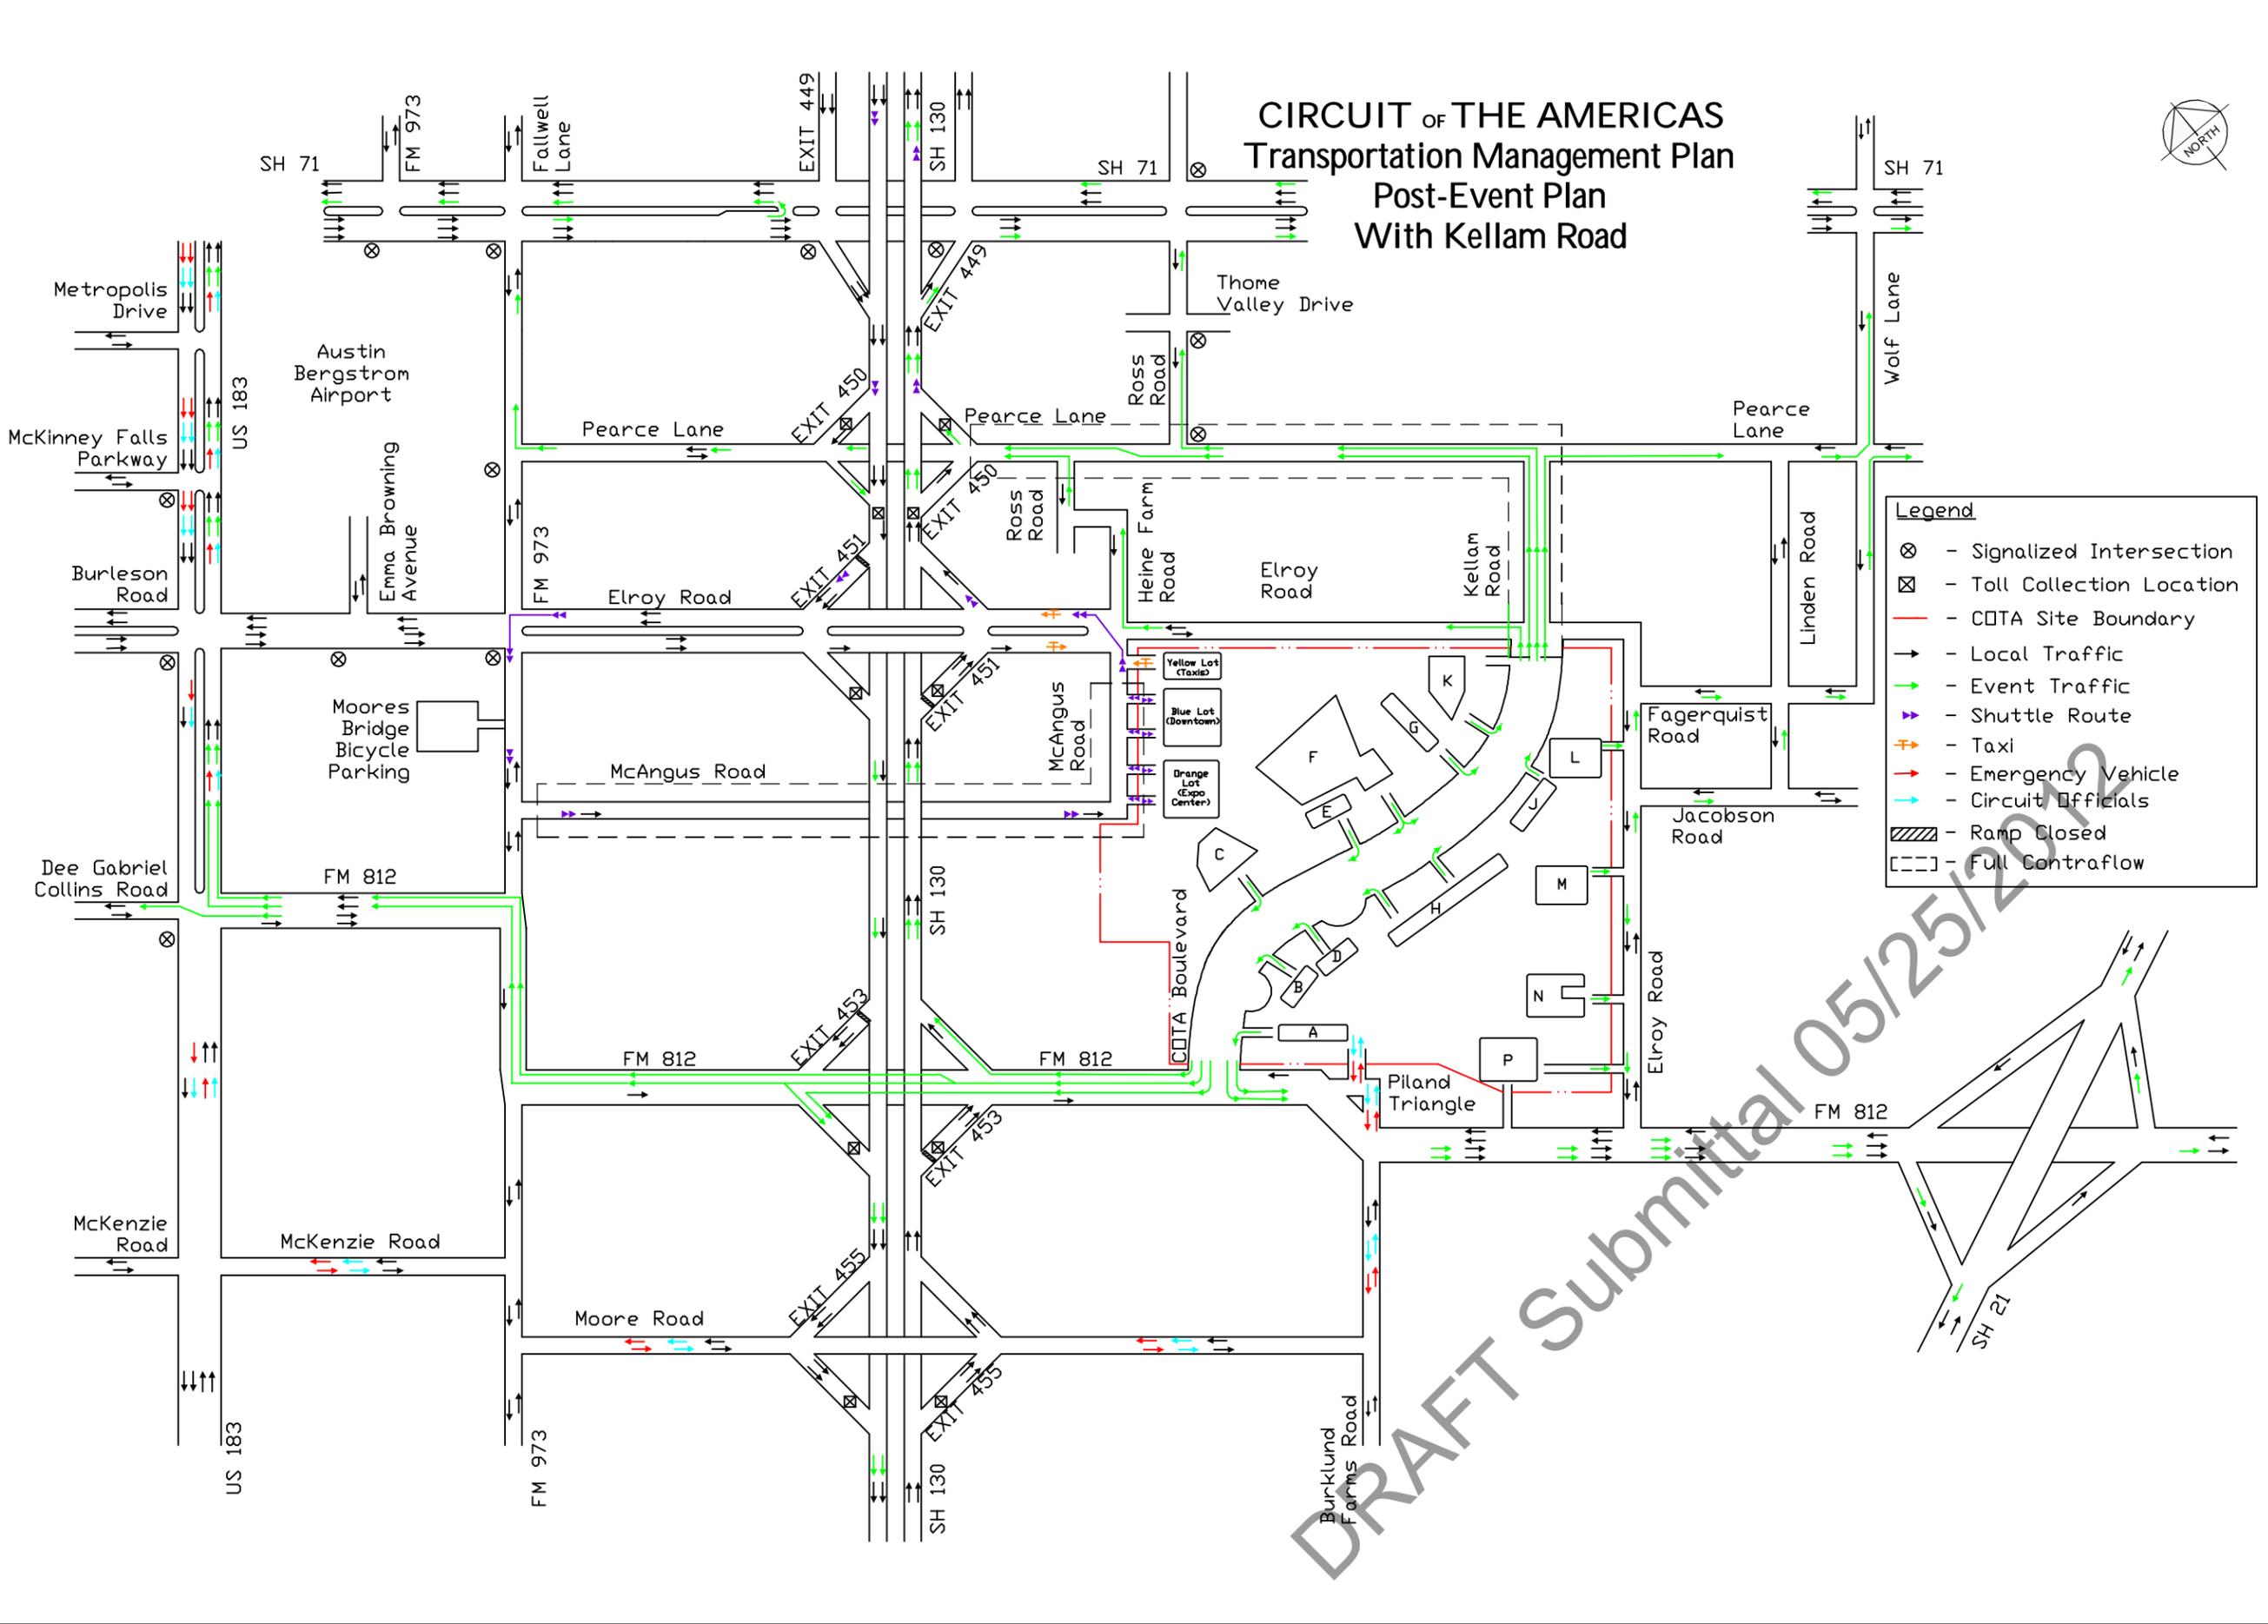

CIRCUIT OF THE AMERICAS Transportation Management Plan Post-Event Plan With Kellam Road




Legend

- ⊗ - Signalized Intersection
- ⊠ - Toll Collection Location
- - - COTA Site Boundary
- - Local Traffic
- (Green) - Event Traffic
- (Purple) - Shuttle Route
- (Red) - Emergency Vehicle
- (Blue) - Circuit Officials
- ▨ - Ramp Closed
- ⋯ - Full Contraflow

POST-EVENT TRAFFIC CONTROL PLAN PREPARED FOR CIRCUIT OF THE AMERICAS AUSTIN, TEXAS	POST-EVENT SCHEMATIC WITH KELLAM ROAD	LICENSED PROFESSIONAL AARON W. NATHAN, P.E. TEXAS LICENSE NUMBER 95823	KHA PROJECT 069229100 DATE MAY 2012 SCALE AS SHOWN DESIGNED BY ATG DRAWN BY SCB CHECKED BY AWM	Kimley-Horn and Associates, Inc. © 2012 KIMLEY-HORN AND ASSOCIATES, INC. 12700 PARK CENTER DRIVE, SUITE 1800, DALLAS, TX 75251 PHONE: 972.771.7700 FAX: 972.771.7820 WWW.KIMLEY-HORN.COM
SHEET NUMBER	5A	REVISIONS	No.	BY
				DATE

Plotted By: Gibbon, Adam. Street Set: Ktra_Layout: Post_1. May 24, 2012. 12:02:28pm. K:\ETW_TPT\069229100\CADD\2012_05_24_Conceptual_TMP_05_15_Conceptual_TMP_Nakkelom.dwg
 This document, together with the concepts and designs presented herein, is intended only for the specific purpose and client for which it was prepared. Reuse of and improper reliance on this document without written authorization and adaptation by Kimley-Horn and Associates, Inc. shall be without liability to Kimley-Horn and Associates, Inc.

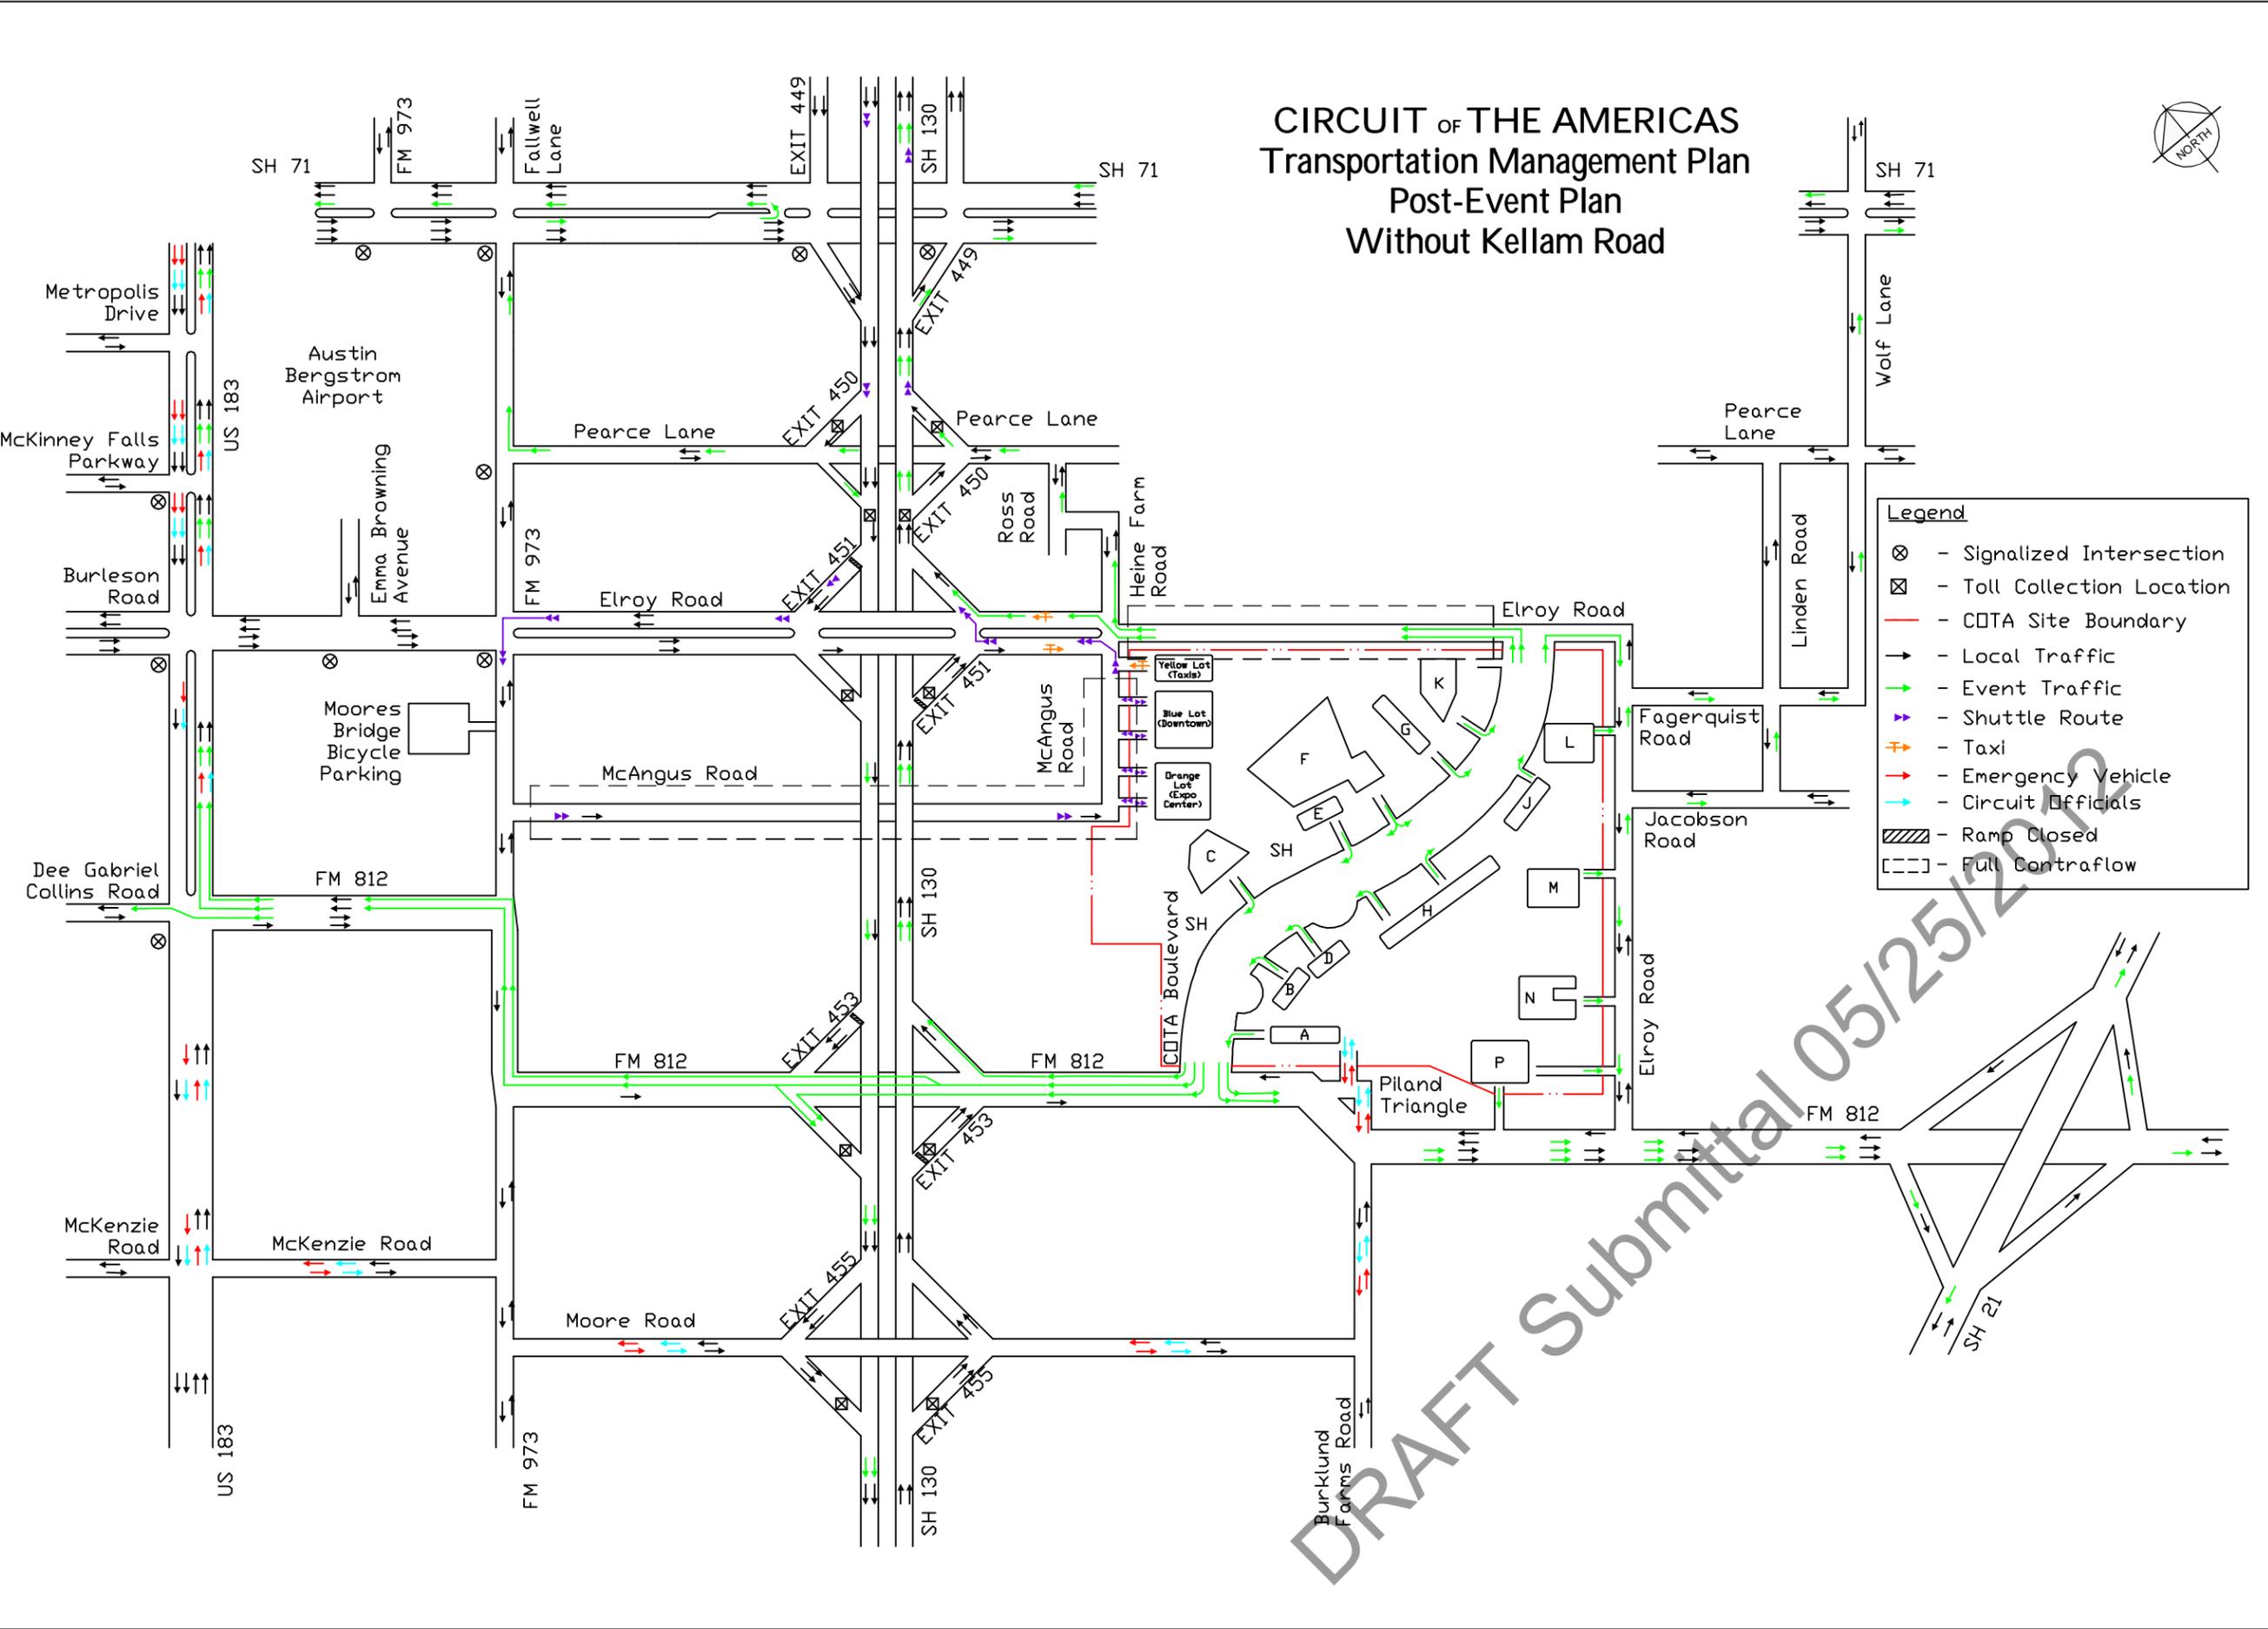

CIRCUIT OF THE AMERICAS Transportation Management Plan Post-Event Plan Without Kellam Road

Legend


- ⊗ - Signalized Intersection
- ⊠ - Toll Collection Location
- - COTA Site Boundary
- - Local Traffic
- - Event Traffic
- - Shuttle Route
- - Taxi
- - Emergency Vehicle
- - Circuit Officials
- ▨ - Ramp Closed
- - Full Contraflow

POST-EVENT TRAFFIC CONTROL PLAN PREPARED FOR CIRCUIT OF THE AMERICAS AUSTIN, TEXAS	POST-EVENT SCHEMATIC WITHOUT KELLAM ROAD	KHA PROJECT 069229100 DATE MAY 2012 SCALE AS SHOWN DESIGNED BY ATG DRAWN BY SCB CHECKED BY AWM	LICENSED PROFESSIONAL AARON W. NATHAN, P.E. TEXAS LICENSE NUMBER 95823 DATE: 05.25.2012	 © 2012 KIMLEY-HORN AND ASSOCIATES, INC. 12700 PARK CENTER DRIVE, SUITE 1800, DALLAS, TX 75251 PHONE: 972.777.7777 FAX: 972.777.7777 WWW.KIMLEY-HORN.COM	REVISIONS No. _____ BY _____ DATE _____
--	--	---	---	--	--


Plotted By: Gibson, Adom. Sheet Set: kha_Layout:Layout1. May 25, 2012 12:26:56pm. K:\FTW_IPTO\069229100\CADD\SHEETS\Post-Event\DownTown.dwg
 This document, together with the concepts and designs presented herein, is an instrument of service, is intended only for the specific purpose and client for which it was prepared. Release of and improper reliance on this document without written authorization and adaptation by Kimley-Horn and Associates, Inc. shall be without liability to Kimley-Horn and Associates, Inc.

NOTE:
 ALL SIGNALIZED INTERSECTIONS ALONG MLK BOULEVARD/FM 969 FROM TRINITY STREET TO SH 130 SHALL GIVE PRIORITY TO THROUGH TRAFFIC (i.e., CoTA SHUTTLES) ON MLK BOULEVARD/FM 969. THESE INTERSECTIONS INCLUDE:

- TRINITY STREET
- RED RIVER STREET
- IH-35
- COMAL STREET
- CHICON STREET
- CHESTNUT AVENUE
- CEDAR AVENUE
- ALEXANDER AVENUE
- AIRPORT BOULEVARD
- EM FRANKLIN BOULEVARD
- SPRINGDALE ROAD
- TANNEHILL LANE
- US 183 S
- US 183 N
- CRAIGWOOD DRIVE
- JOHNNY MORRIS ROAD
- DECKER LANE
- IMPERIAL DRIVE
- FM 973

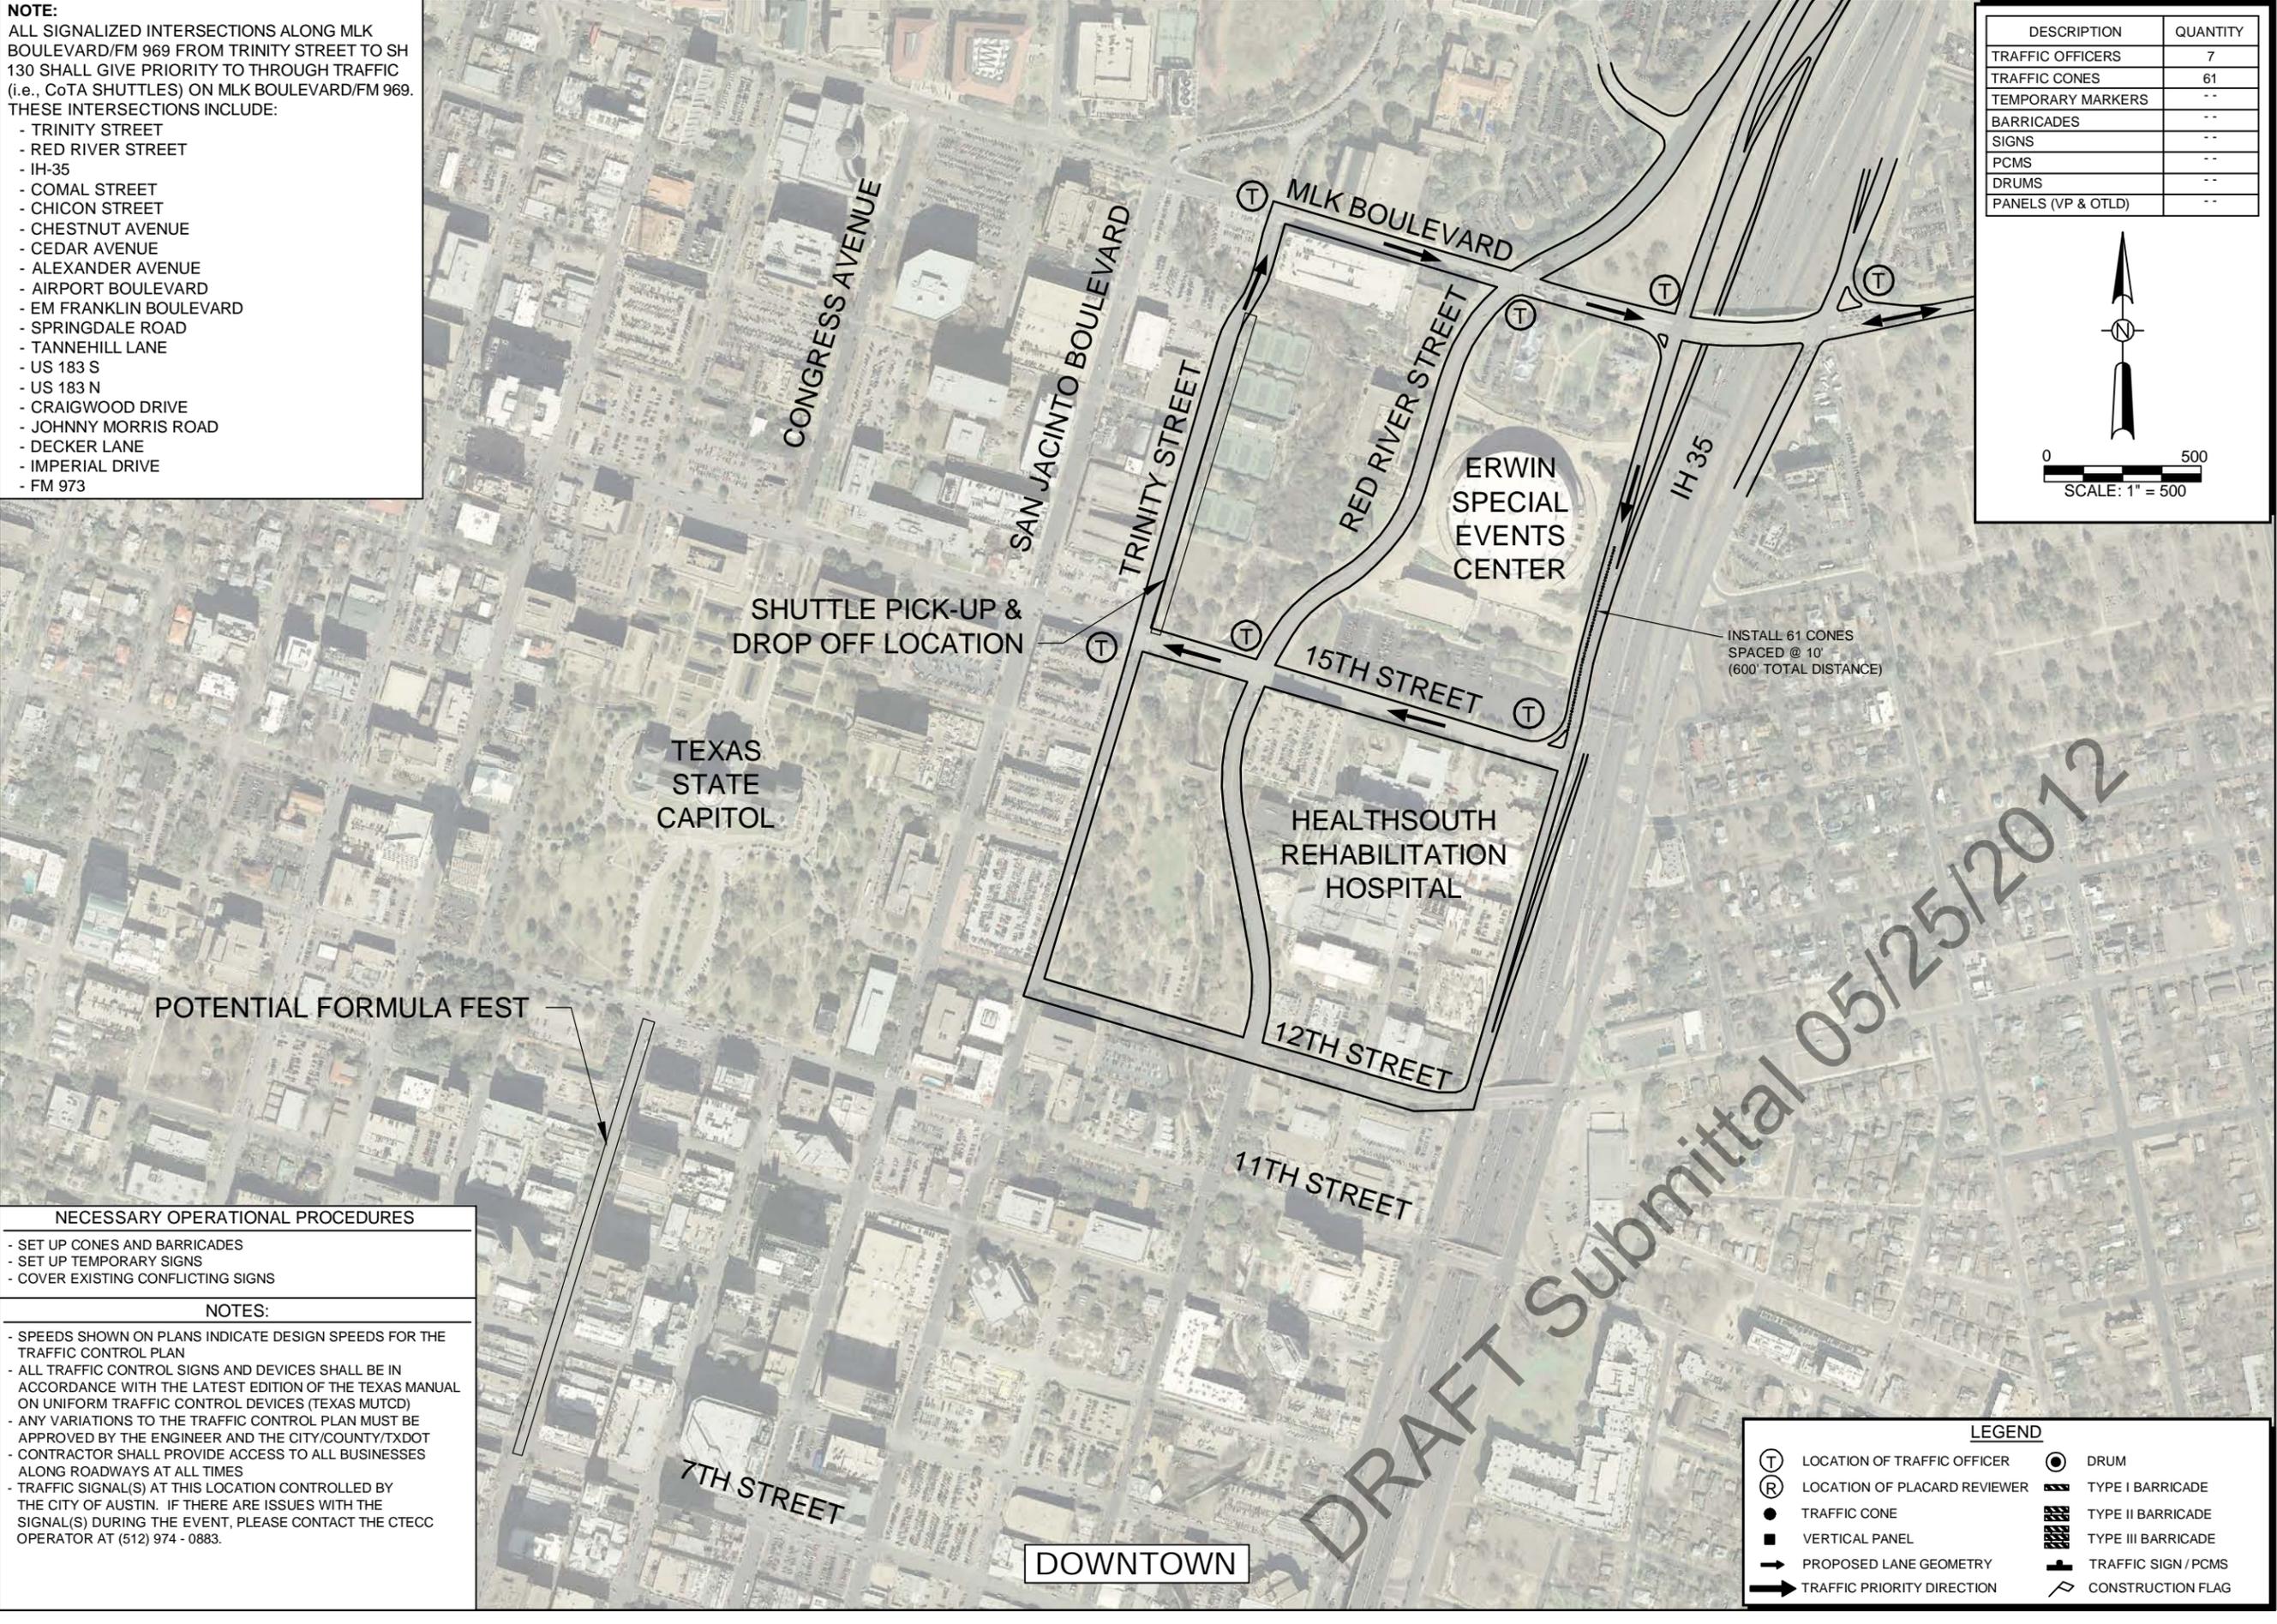

DESCRIPTION	QUANTITY
TRAFFIC OFFICERS	7
TRAFFIC CONES	61
TEMPORARY MARKERS	..
BARRICADES	..
SIGNS	..
PCMS	..
DRUMS	..
PANELS (VP & OTLD)	..

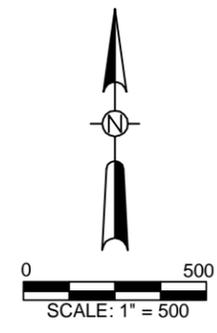

NECESSARY OPERATIONAL PROCEDURES

- SET UP CONES AND BARRICADES
- SET UP TEMPORARY SIGNS
- COVER EXISTING CONFLICTING SIGNS

NOTES:

- SPEEDS SHOWN ON PLANS INDICATE DESIGN SPEEDS FOR THE TRAFFIC CONTROL PLAN
- ALL TRAFFIC CONTROL SIGNS AND DEVICES SHALL BE IN ACCORDANCE WITH THE LATEST EDITION OF THE TEXAS MANUAL ON UNIFORM TRAFFIC CONTROL DEVICES (TEXAS MUTCD)
- ANY VARIATIONS TO THE TRAFFIC CONTROL PLAN MUST BE APPROVED BY THE ENGINEER AND THE CITY/COUNTY/TXDOT
- CONTRACTOR SHALL PROVIDE ACCESS TO ALL BUSINESSES ALONG ROADWAYS AT ALL TIMES
- TRAFFIC SIGNAL(S) AT THIS LOCATION CONTROLLED BY THE CITY OF AUSTIN. IF THERE ARE ISSUES WITH THE SIGNAL(S) DURING THE EVENT, PLEASE CONTACT THE CTECC OPERATOR AT (512) 974 - 0883.


LEGEND

	LOCATION OF TRAFFIC OFFICER		DRUM
	LOCATION OF PLACARD REVIEWER		TYPE I BARRICADE
	TRAFFIC CONE		TYPE II BARRICADE
	VERTICAL PANEL		TYPE III BARRICADE
	PROPOSED LANE GEOMETRY		TRAFFIC SIGN / PCMS
	TRAFFIC PRIORITY DIRECTION		CONSTRUCTION FLAG


DRAFT Submittal 05/25/2012

 © 2012 KIMLEY-HORN AND ASSOCIATES, INC. 12700 PARK CENTRAL DRIVE, SUITE 1800, DALLAS, TX 75251 PHONE: 972-410-1000 FAX: 972-410-3620 WWW.KIMLEY-HORN.COM TX P-928	LICENSED PROFESSIONAL AARON W. NATHAN, P.E. TEXAS LICENSE NUMBER 95823 DATE: 05.25.2012	KHA PROJECT 069229100 DATE MAY 2012 SCALE AS SHOWN DESIGNED BY ATG DRAWN BY SCB CHECKED BY AWN	DOWNTOWN	EVENT TRAFFIC CONTROL PLAN PREPARED FOR AMERICAS AUSTIN TEXAS
SHEET NUMBER	6	REVISIONS	No.	DATE BY

Plotted By: Bondy, Scott Sheet Set: KHA_Layout: Layout1: May 25, 2012, 11:41:18am K:\ETW\PTO\069229100\CADD\SHEETS\Post-Event\Expo_2.dwg
 This document, together with the concepts and designs presented herein, is intended only for the specific purpose and client for which it was prepared. Release of and improper reliance on this document without written authorization and adaptation by Kimley-Horn and Associates, Inc. shall be without liability to Kimley-Horn and Associates, Inc.

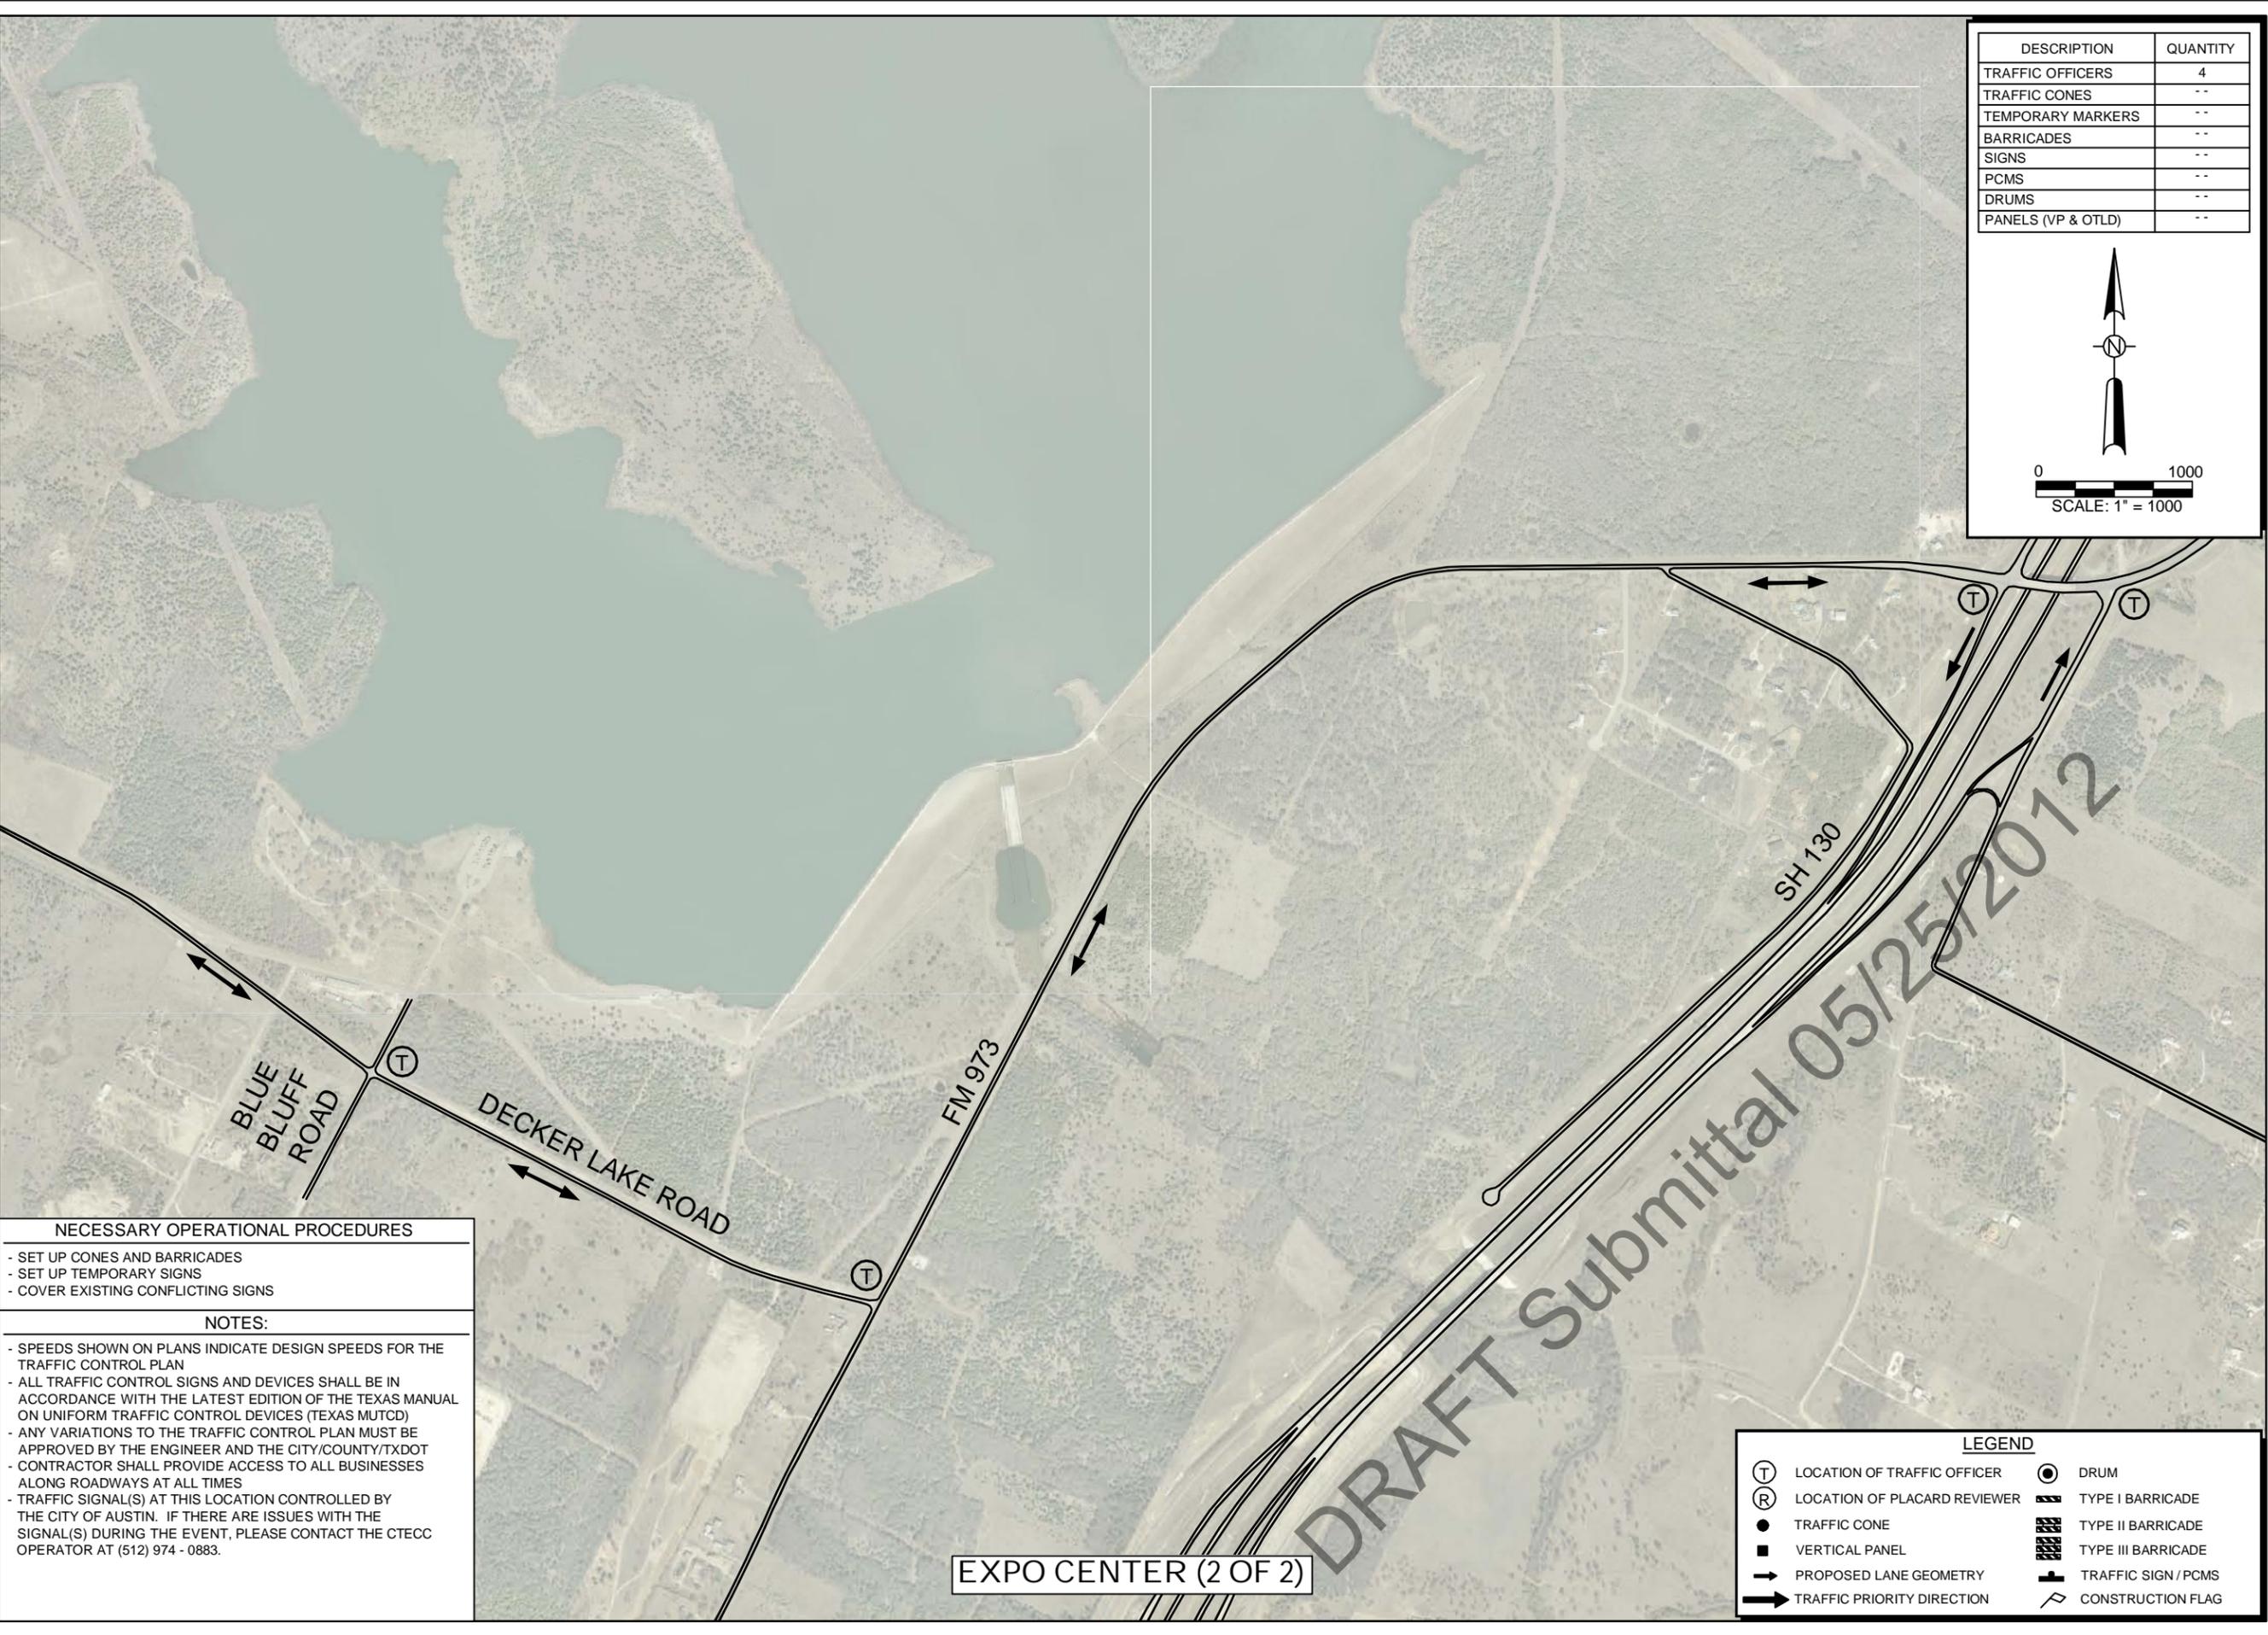

DESCRIPTION	QUANTITY
TRAFFIC OFFICERS	4
TRAFFIC CONES	--
TEMPORARY MARKERS	--
BARRICADES	--
SIGNS	--
PCMS	--
DRUMS	--
PANELS (VP & OTLD)	--

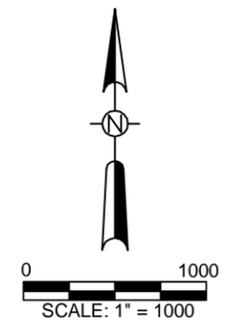

NECESSARY OPERATIONAL PROCEDURES

- SET UP CONES AND BARRICADES
- SET UP TEMPORARY SIGNS
- COVER EXISTING CONFLICTING SIGNS

NOTES:

- SPEEDS SHOWN ON PLANS INDICATE DESIGN SPEEDS FOR THE TRAFFIC CONTROL PLAN
- ALL TRAFFIC CONTROL SIGNS AND DEVICES SHALL BE IN ACCORDANCE WITH THE LATEST EDITION OF THE TEXAS MANUAL ON UNIFORM TRAFFIC CONTROL DEVICES (TEXAS MUTCD)
- ANY VARIATIONS TO THE TRAFFIC CONTROL PLAN MUST BE APPROVED BY THE ENGINEER AND THE CITY/COUNTY/TXDOT
- CONTRACTOR SHALL PROVIDE ACCESS TO ALL BUSINESSES ALONG ROADWAYS AT ALL TIMES
- TRAFFIC SIGNAL(S) AT THIS LOCATION CONTROLLED BY THE CITY OF AUSTIN. IF THERE ARE ISSUES WITH THE SIGNAL(S) DURING THE EVENT, PLEASE CONTACT THE CTECC OPERATOR AT (512) 974 - 0883.

LEGEND

LOCATION OF TRAFFIC OFFICER	DRUM
LOCATION OF PLACARD REVIEWER	TYPE I BARRICADE
TRAFFIC CONE	TYPE II BARRICADE
VERTICAL PANEL	TYPE III BARRICADE
PROPOSED LANE GEOMETRY	TRAFFIC SIGN / PCMS
TRAFFIC PRIORITY DIRECTION	CONSTRUCTION FLAG

EXPO CENTER (2 OF 2)

 Kimley-Horn and Associates, Inc. <small>© 2012 KIMLEY-HORN AND ASSOCIATES, INC. 12700 PARK CENTRAL DRIVE, SUITE 1800, DALLAS, TX 75251 PHONE: 972-710-1000 FAX: 972-710-3620 WWW.KIMLEY-HORN.COM TX P-928</small>	<small>LICENSED PROFESSIONAL</small> AARON W. NATHAN, P.E. <small>TEXAS LICENSE NUMBER 95823</small> <small>DATE: 05.25.2012</small>	<small>KHA PROJECT 069229100</small> <small>DATE MAY 2012</small> <small>SCALE AS SHOWN</small> <small>DESIGNED BY ATG</small> <small>DRAWN BY SCB</small> <small>CHECKED BY AWN</small> <small>DATE: 05.25.2012</small>	EXPO CENTER (2 OF 2)	EVENT TRAFFIC CONTROL PLAN <small>PREPARED FOR</small> <small>AUSTIN TEXAS</small>	<small>SHEET NUMBER</small> 7B	<small>REVISIONS</small> <table border="1" style="width: 100%; border-collapse: collapse;"> <tr> <th>No.</th> <th>DATE</th> <th>BY</th> </tr> <tr> <td> </td> <td> </td> <td> </td> </tr> </table>	No.	DATE	BY				<small>No.</small> <small>DATE</small> <small>BY</small>
No.	DATE	BY											