



Elisabet Ney Museum Building Restoration and Site Improvements

Local Historic Districts



Hyde Park Local Historic District



45th Street

Route 345 Bus Stop

Elisabet Ney Museum Site

Avenue H

Accessible Route (Proposed)

44th Street

Shipe Neighborhood Park

Pedestrian Bridge (Proposed)

Elisabet Ney Museum

Duval Street

Avenue F

Accessible Parking Space (Proposed)


Avenue G



Austin New York St. Louis
Office: 900 E. 6th St., Suite 105
Austin, TX 78702
p 512.391.1932
f 512.391.1920

Project Teams:	O'Connell Architecture
Historic Preservation	1405 W. 10th Street Austin, TX 78703 p. 512.751.1374 Tere O'Connell
MEP	Jose L. Guerra, Inc. 2401 S. IH 35 Austin, TX 78741 p. 512.445.2090 Debra Sharpe
Structural	Structures 6926 N. Lamar Blvd. Austin, TX 78752 p. 512.499.0919 Dante Angelini
Civil	Doucet & Associates 7401 TX-71 West, Ste 160 Austin, TX 78735 p. 512.583.2623 Tom Curran

Professional Seal:

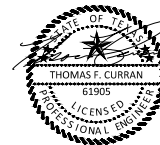

5/25/2021

Project Title:

Elisabet Ney Museum
BUILDING RESTORATION & SITE IMPROVEMENTS
304 E. 44th St. Austin, TX 78751

The Professional Architect's seal affixed to this sheet applies only to the material and items shown on this sheet. All drawings, instruments or other documents not exhibiting this seal shall not be considered prepared by this architect, and this architect expressly disclaims any and all responsibility for such plans, drawings or documents not exhibiting this seal.

This drawing and details on it are the sole property of the architect and may be used for this specific project only. It shall not be loaned, copied or reproduced, in whole or part, or for any other purpose or project without the written consent of the architect.

[illegible]

Sheet Title:






STANDARD DETAILS

17062
Drawn By:
RT
Issue Date:
01/12/2

Sheet Number

C109


12 OF 14

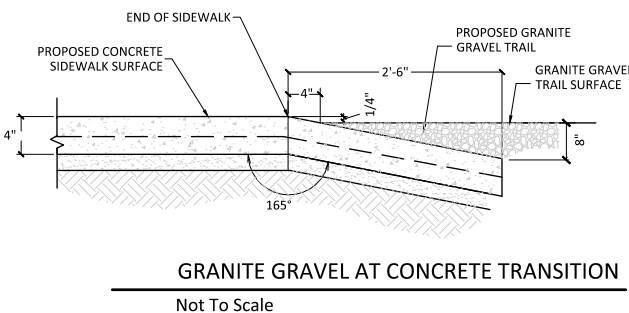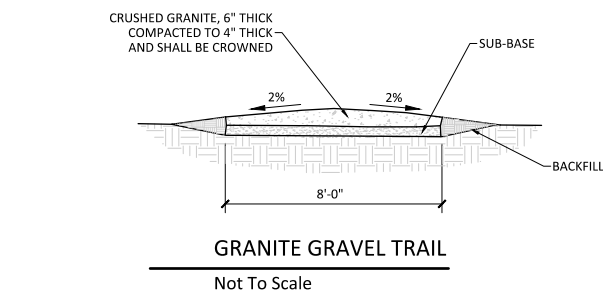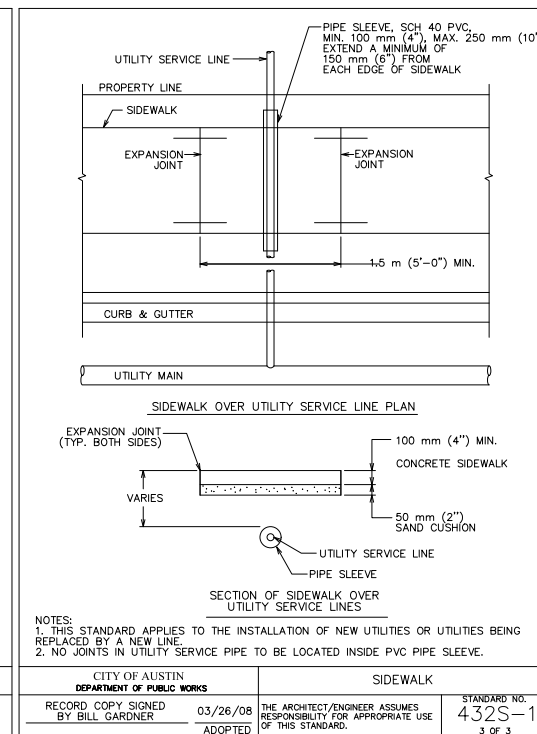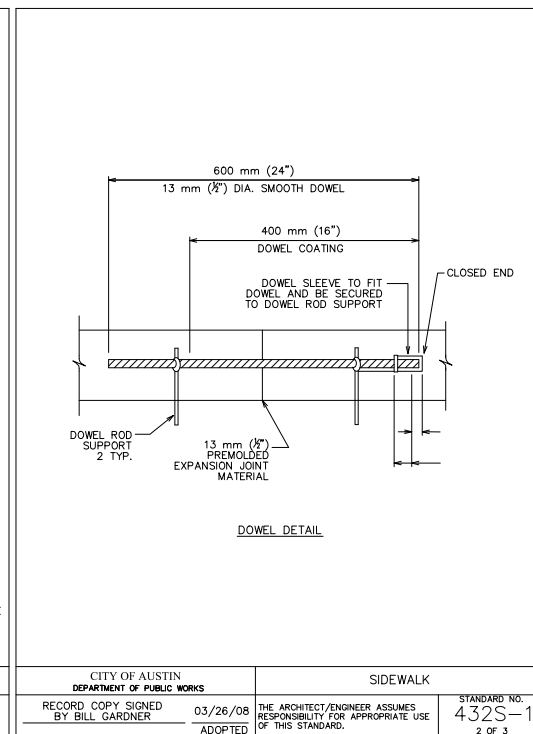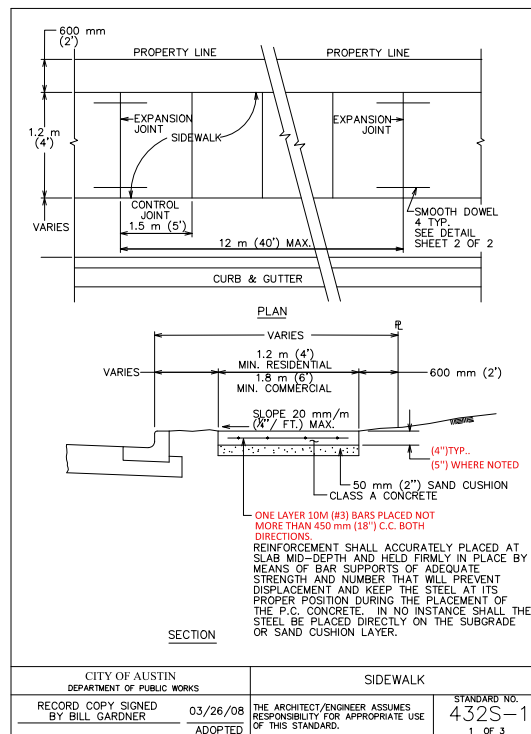

2
C109

GRANITE GRAVEL TRAIL

SCALE: NONE
CUST-130

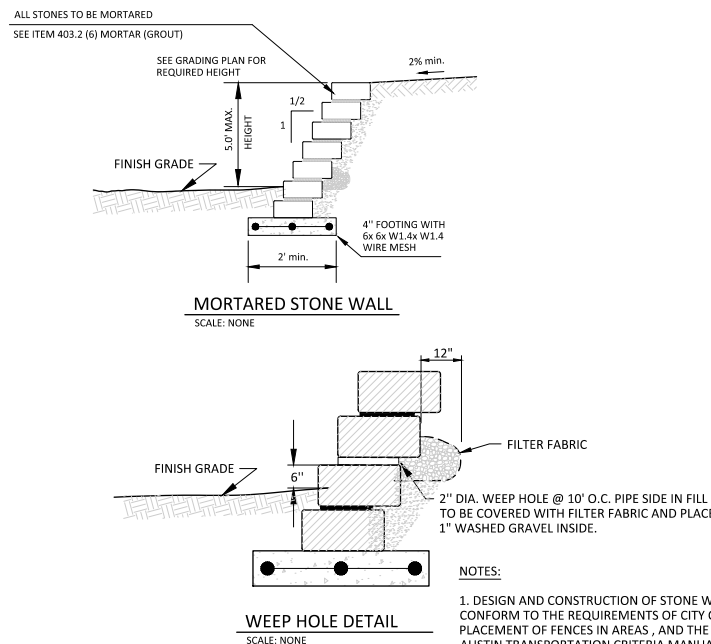

3
C109 MORTARED STONE WALL
SCALE: NTS CUST-326 (MODIFY)

DOUCET+CHAN

-A Division of Doucet & Associates, Inc.-

Civil Engineering - Planning - Geospatial
7401 B. Highway 71 W, Suite 160
Austin, Texas 78735, Phone: (512)-583-2600
www.doucetengineers.com
Firm Registration Number: 3937
X / DOUCET / 1600-012

SITE PLAN RELEASE

SITE PLAN APPROVAL SHEET 12 OF 14
FILE NUMBER: SP-2020-0276D APPLICATION DATE: JULY 2, 2020
APPROVED BY COMMISSION ON _____ UNDER SECTION 112 OF
CHAPTER 25-5 OF THE CITY OF AUSTIN CODE.
EXPIRATION DATE (25-5-81, LDC) _____ CASE MANAGER Ann DeSanctis
PROJECT EXPIRATION DATE (ORD.#970905) _____ DWPZ DDZ

Development Services Department
RELEASED FOR GENERAL COMPLIANCE: _____ ZONING _____ ZONING
Rev. 1 _____ Correction 1 _____
Rev. 2 _____ Correction 2 _____
Rev. 3 _____ Correction 3 _____

Final plat must be recorded by the Project Expiration Date, if applicable. Subsequent Site Plans which do not comply with the Code current at the time of filing, and all required Building Permits and/or a notice of construction (if a building permit is not required), must also be approved prior to the Project Expiration Date.

SP-2020-0276D

Project Team:	O'Connell Architecture
Historic Preservation	1405 W. 10th Street Austin, TX 78703 p. 512.751.1374
MEP	Tere O'Connell Jose I. Guerra, Inc. 2401 S. IH 35 Austin, TX 78741 p. 512.445.2090 Debra Sharpe
Structural	Structures 6926 N. Lamar Blvd. Austin, TX 78752 p. 512.499.0919 Dante Angelini
Civil	Doucet & Associates 7401 TX-71 West, Ste 160 Austin, TX 78735 p. 512.583.2623 Tom Curran

Project Title:

BUILDING RESTORATION & SITE IMPROVEMENTS

The Professional Architect's seal affixed to this sheet applies only to the material and items shown on this sheet. All drawings, instruments or other documents not exhibiting this seal shall not be considered prepared by this architect, and this architect expressly disclaims any and all responsibility for such plans, drawings or documents not exhibiting this seal.

[illegible]

PROPOSED
ACCESSIBLE
PARKING SPACE


• • •

C11

1



SCALE: 1" = 5'

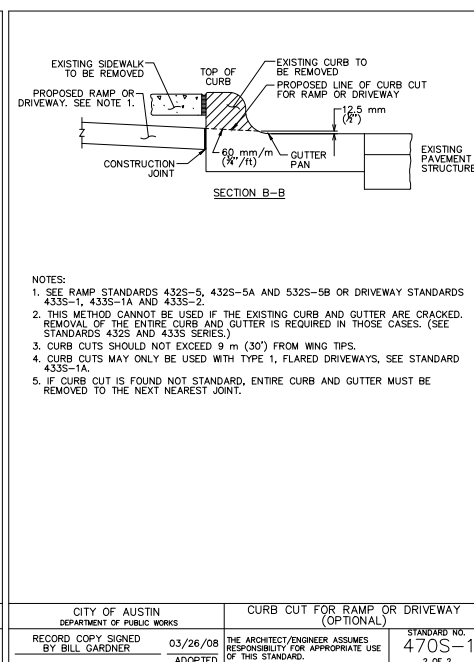

2
C111

SCALE: NONE



SCALE: NONE

CUST-021



SCALE: NONE



Civil Engineering - Planning - Geospatial
7401 B. Highway 71 W, Suite 160
Austin, Texas 78735, Phone: (512)-583-2600
www.doucetengineers.com
Firm Registration Number: 3937
X / DOUCET / 1600-012

SITE PLAN APPROVAL SHEET 14 OF 14
FILE NUMBER: SP-2020-0276D APPLICATION DATE: JULY 2, 2020
APPROVED BY COMMISSION ON _____ UNDER SECTION 112 _____
CHAPTER 25-5 OF THE CITY OF AUSTIN CODE.
EXPIRATION DATE (25-5-81, LDC) _____ CASE MANAGER Ann DeSanctis
PROJECT EXPIRATION DATE (ORD.#970905) _____ DWPZ _____ DDZ _____

RELEASED FOR GENERAL COMPLIANCE: _____ ZONING _____ ZONING _____
 Rev. 1 _____ Correction 1 _____
 Rev. 2 _____ Correction 2 _____
 Rev. 3 _____ Correction 3 _____

Final plot must be recorded by the Project Expiration Date, if applicable. Subsequent Site Plans which do not comply with the Code current at the time of filing, and all required Building Permits and/or a notice of construction (if a building permit is not required), must also be approved prior to the Project Expiration Date.

SP-2020-0276D

Project Team:	O'Connell Architecture
Historic Preservation	1405 W. 10th Street Austin, TX 78703 p: 512.751.1374 Tere O'Connell
MEP	Jose L. Guerra, Inc. 2401 S. IH 35 Austin, TX 78741 p: 512.445.2090 Debra Sharpe
Structural	Structures 6926 N. Lamar Blvd. Austin, TX 78752 p: 512.499.0919 Dante Angelini
Civil	Doucet & Associates 7401 TX-71 West, Ste Austin, TX 78735 p: 512.583.2623 Tom Curran

THIS DOCUMENT IS RELEASED
FOR THE PURPOSE OF

EARL SWISHER, AIA
TEXAS LICENSE NO. 16683

THE DRAWING SHALL NOT BE USED
FOR CONSTRUCTION, BIDDING, OR
PERMIT PURPOSES.

Project Title

304 E. 44th St. Austin, TX 78751

The Professional Architect's seal affixed to this sheet applies only to the material and items shown on this sheet. All drawings, instruments or other documents not exhibiting this seal shall not be considered prepared by this architect, and this architect expressly disclaims any and all responsibility for such plans, drawings or documents not exhibiting this seal.

This drawing and details on it are the sole property of the architect and may be used for this specific project only. It shall not be loaned, copied or reproduced, in whole or part, or for any other purpose or project without the written consent of the architect.

[illegible]

Sheet Title

Project Number: _____ Sheet Number: _____

17062

Drawn By:

NF

Issue Date


10/26/1

A103



FOR SCOPE NOTES REFER: SHEET A10

A103	$1/4'' = 1'-0''$
------	------------------

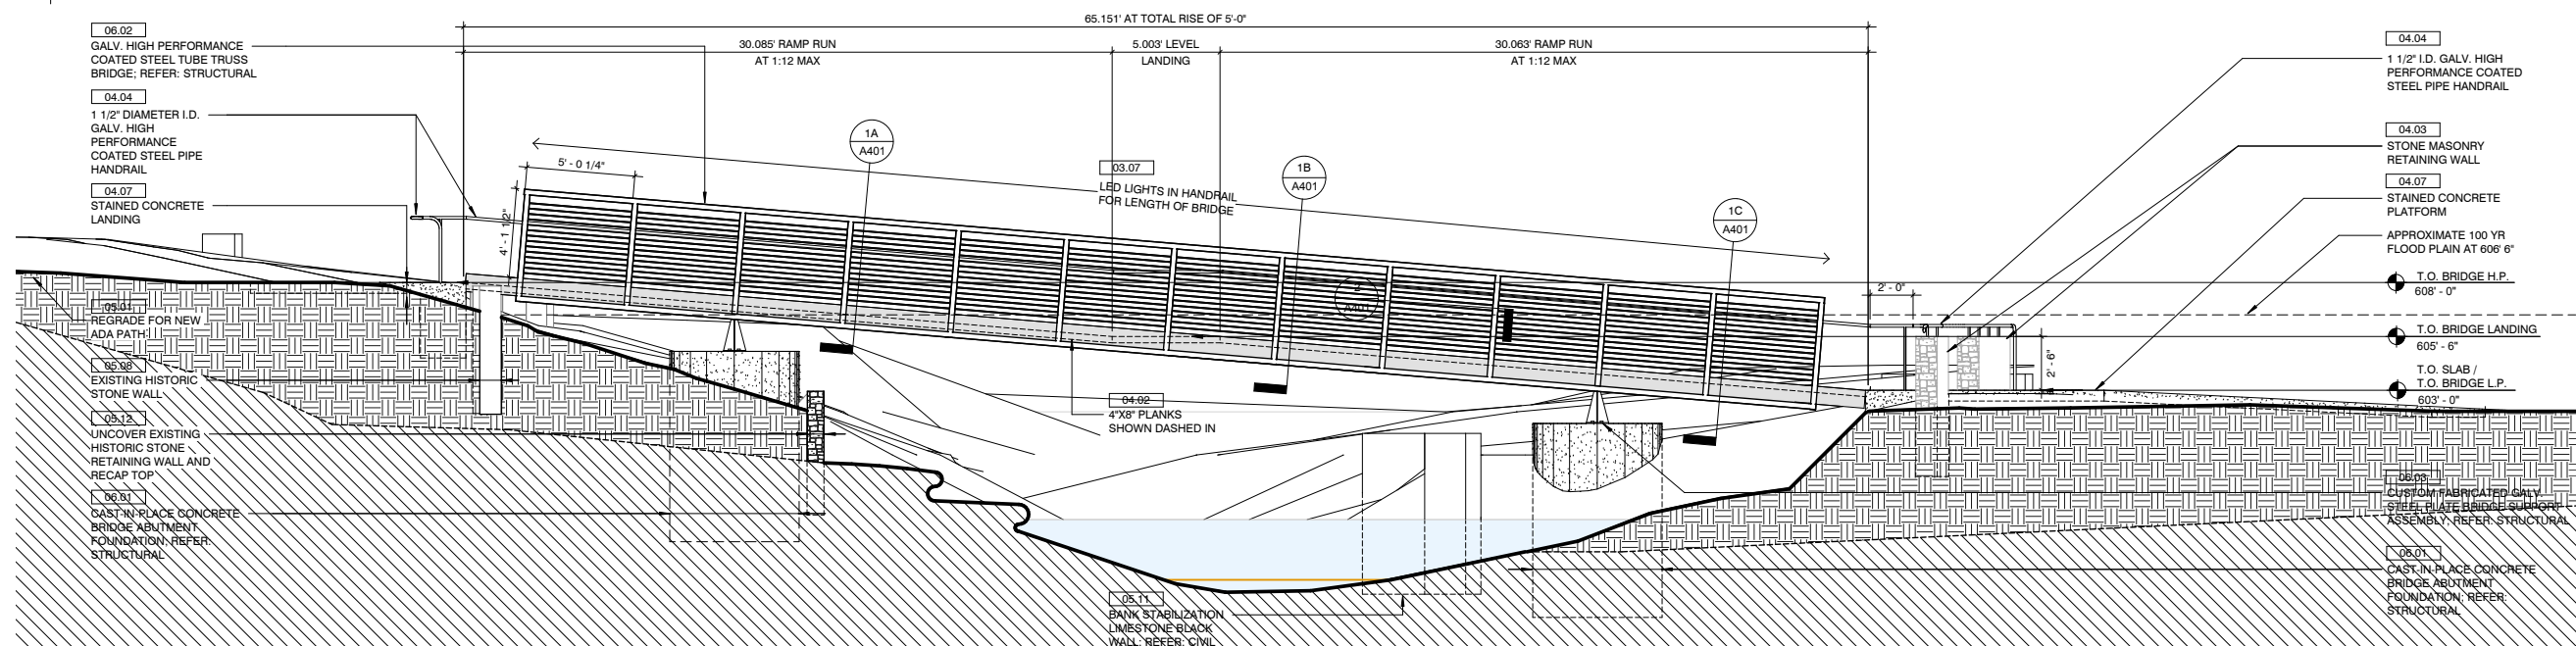

FOR SCOPE NOTES REFER: SHEET A101

A103	$1/4'' = 1'-0''$
------	------------------



Austin New York St. Louis
Office: 900 E. 6th St., Suite 105
Austin, TX 78702
p 512.391.1932
f 512.391.1920

Project Team:	O'Connell Architecture
Historic Preservation	1405 W. 10th Street Austin, TX 78703 p: 512.751.1374 Tara O'Connell
MEP	Jose I. Guerra, Inc. 2401 S. IH 35 Austin, TX 78741 p: 512.445.2090 Debra Sharpe
Structural	Structures 6926 N. Lamar Blvd. Austin, TX 78752 p: 512.499.0919 Dante Angelini
Civil	Doucet & Associates 7401 TX-71 West, Ste 160 Austin, TX 78735 p: 512.583.2623 Tom Curran

Professional Seal:

THIS DOCUMENT IS RELEASED
FOR THE PURPOSE OF

INTERIM REVIEW ONLY

EARL SWISHER, AIA
TEXAS LICENSE NO. 16683

THE DRAWING SHALL NOT BE USED
FOR CONSTRUCTION, BIDDING, OR
PERMIT PURPOSES.

Project Title

60% DESIGN / DESIGN DEVELOPMENT

Elisabet Ney Museum

BUILDING RESTORATION & SITE IMPROVEMENTS

The Professional Architect's seal affixed to this sheet applies only to the material and items shown on this sheet. All drawings, instruments or other documents not exhibiting this seal shall not be considered prepared by this architect, and this architect expressly disclaims any and all responsibility for such plans, drawings or documents not exhibiting this seal.

This drawing and details on it are the sole property of the architect and may be used for this specific project only. It shall not be loaned, copied or reproduced, in whole or part, or for any other purpose or project without the written consent of the architect.

[illegible]

Sheet Title:

DETAIL SECTION

Project Number:

17062

Drawn By

NF

Issue Date:


Sheet Number:

References


MC

A41

ATC

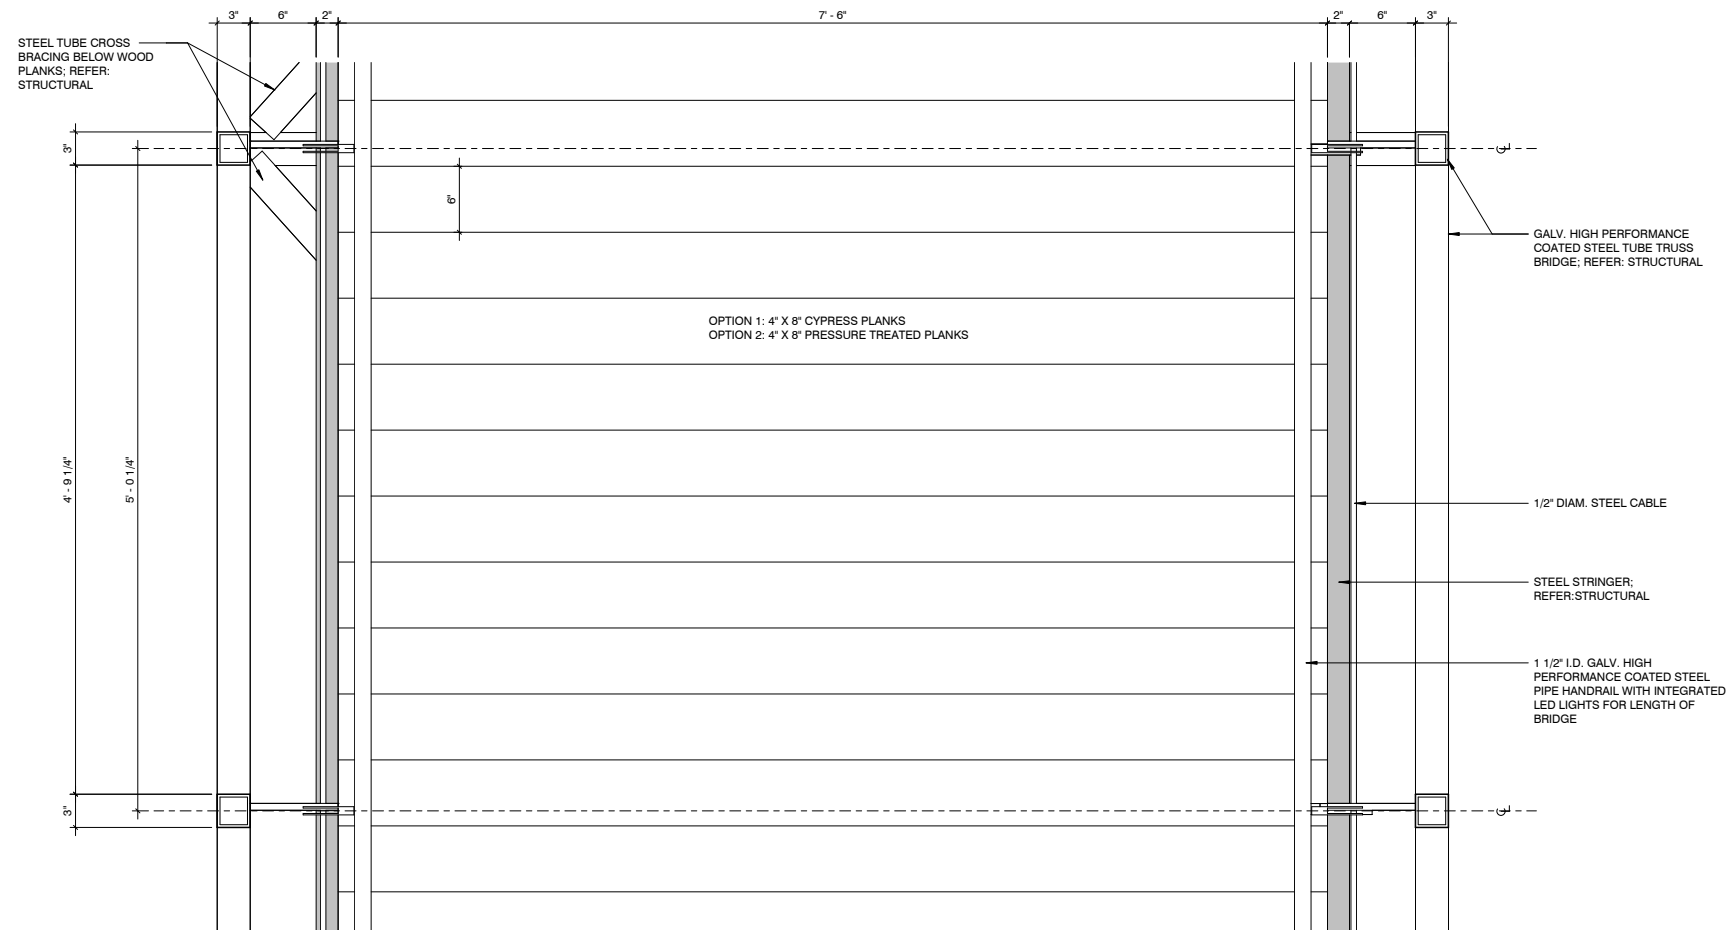

2	PLAN DETAIL AT OPTION 'D'
A401	1 1/2" = 1'-0"

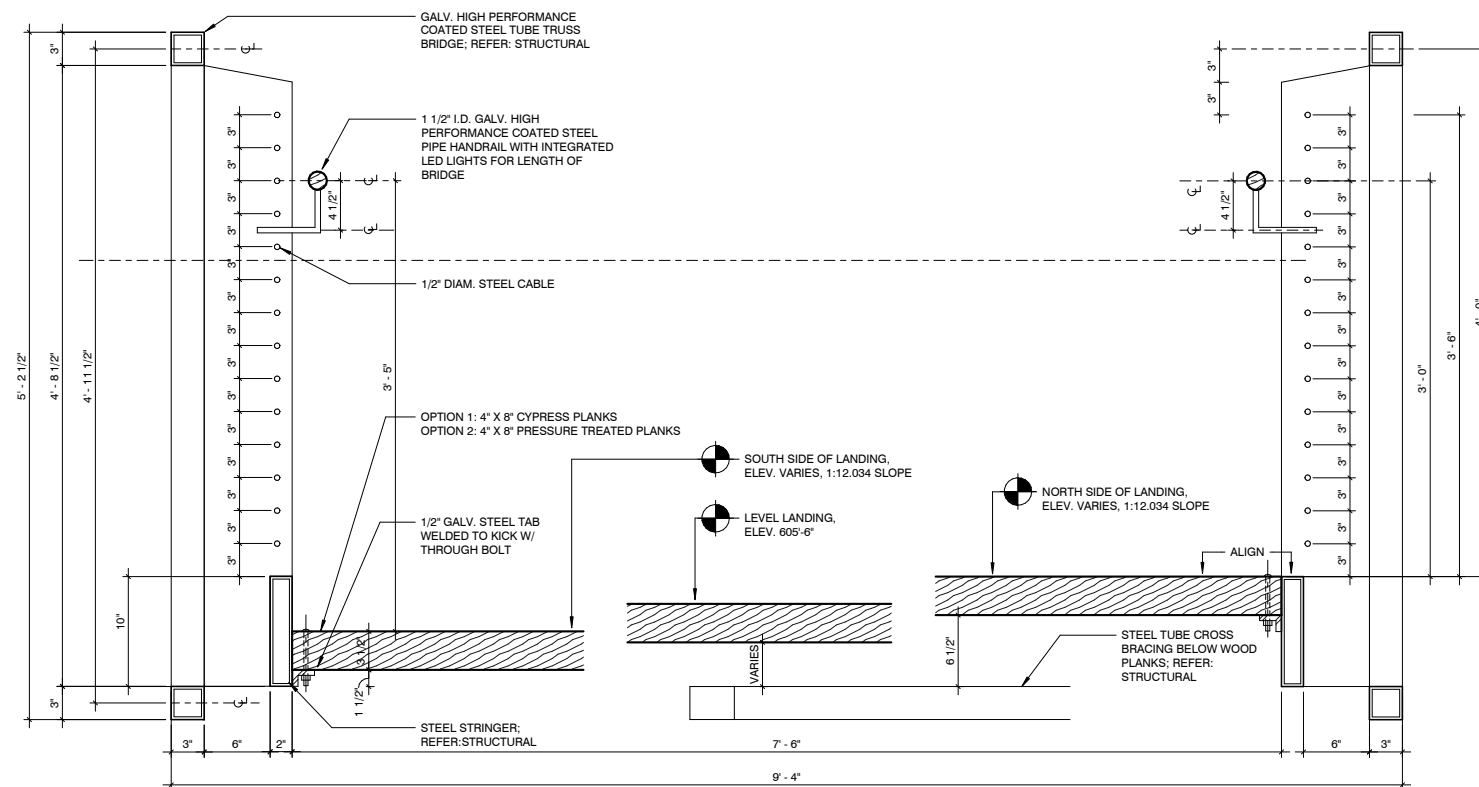

1	DETAIL SECTION AT OPTION 'D'
A401	1 1/2" = 1'-0"



