



# Concept A



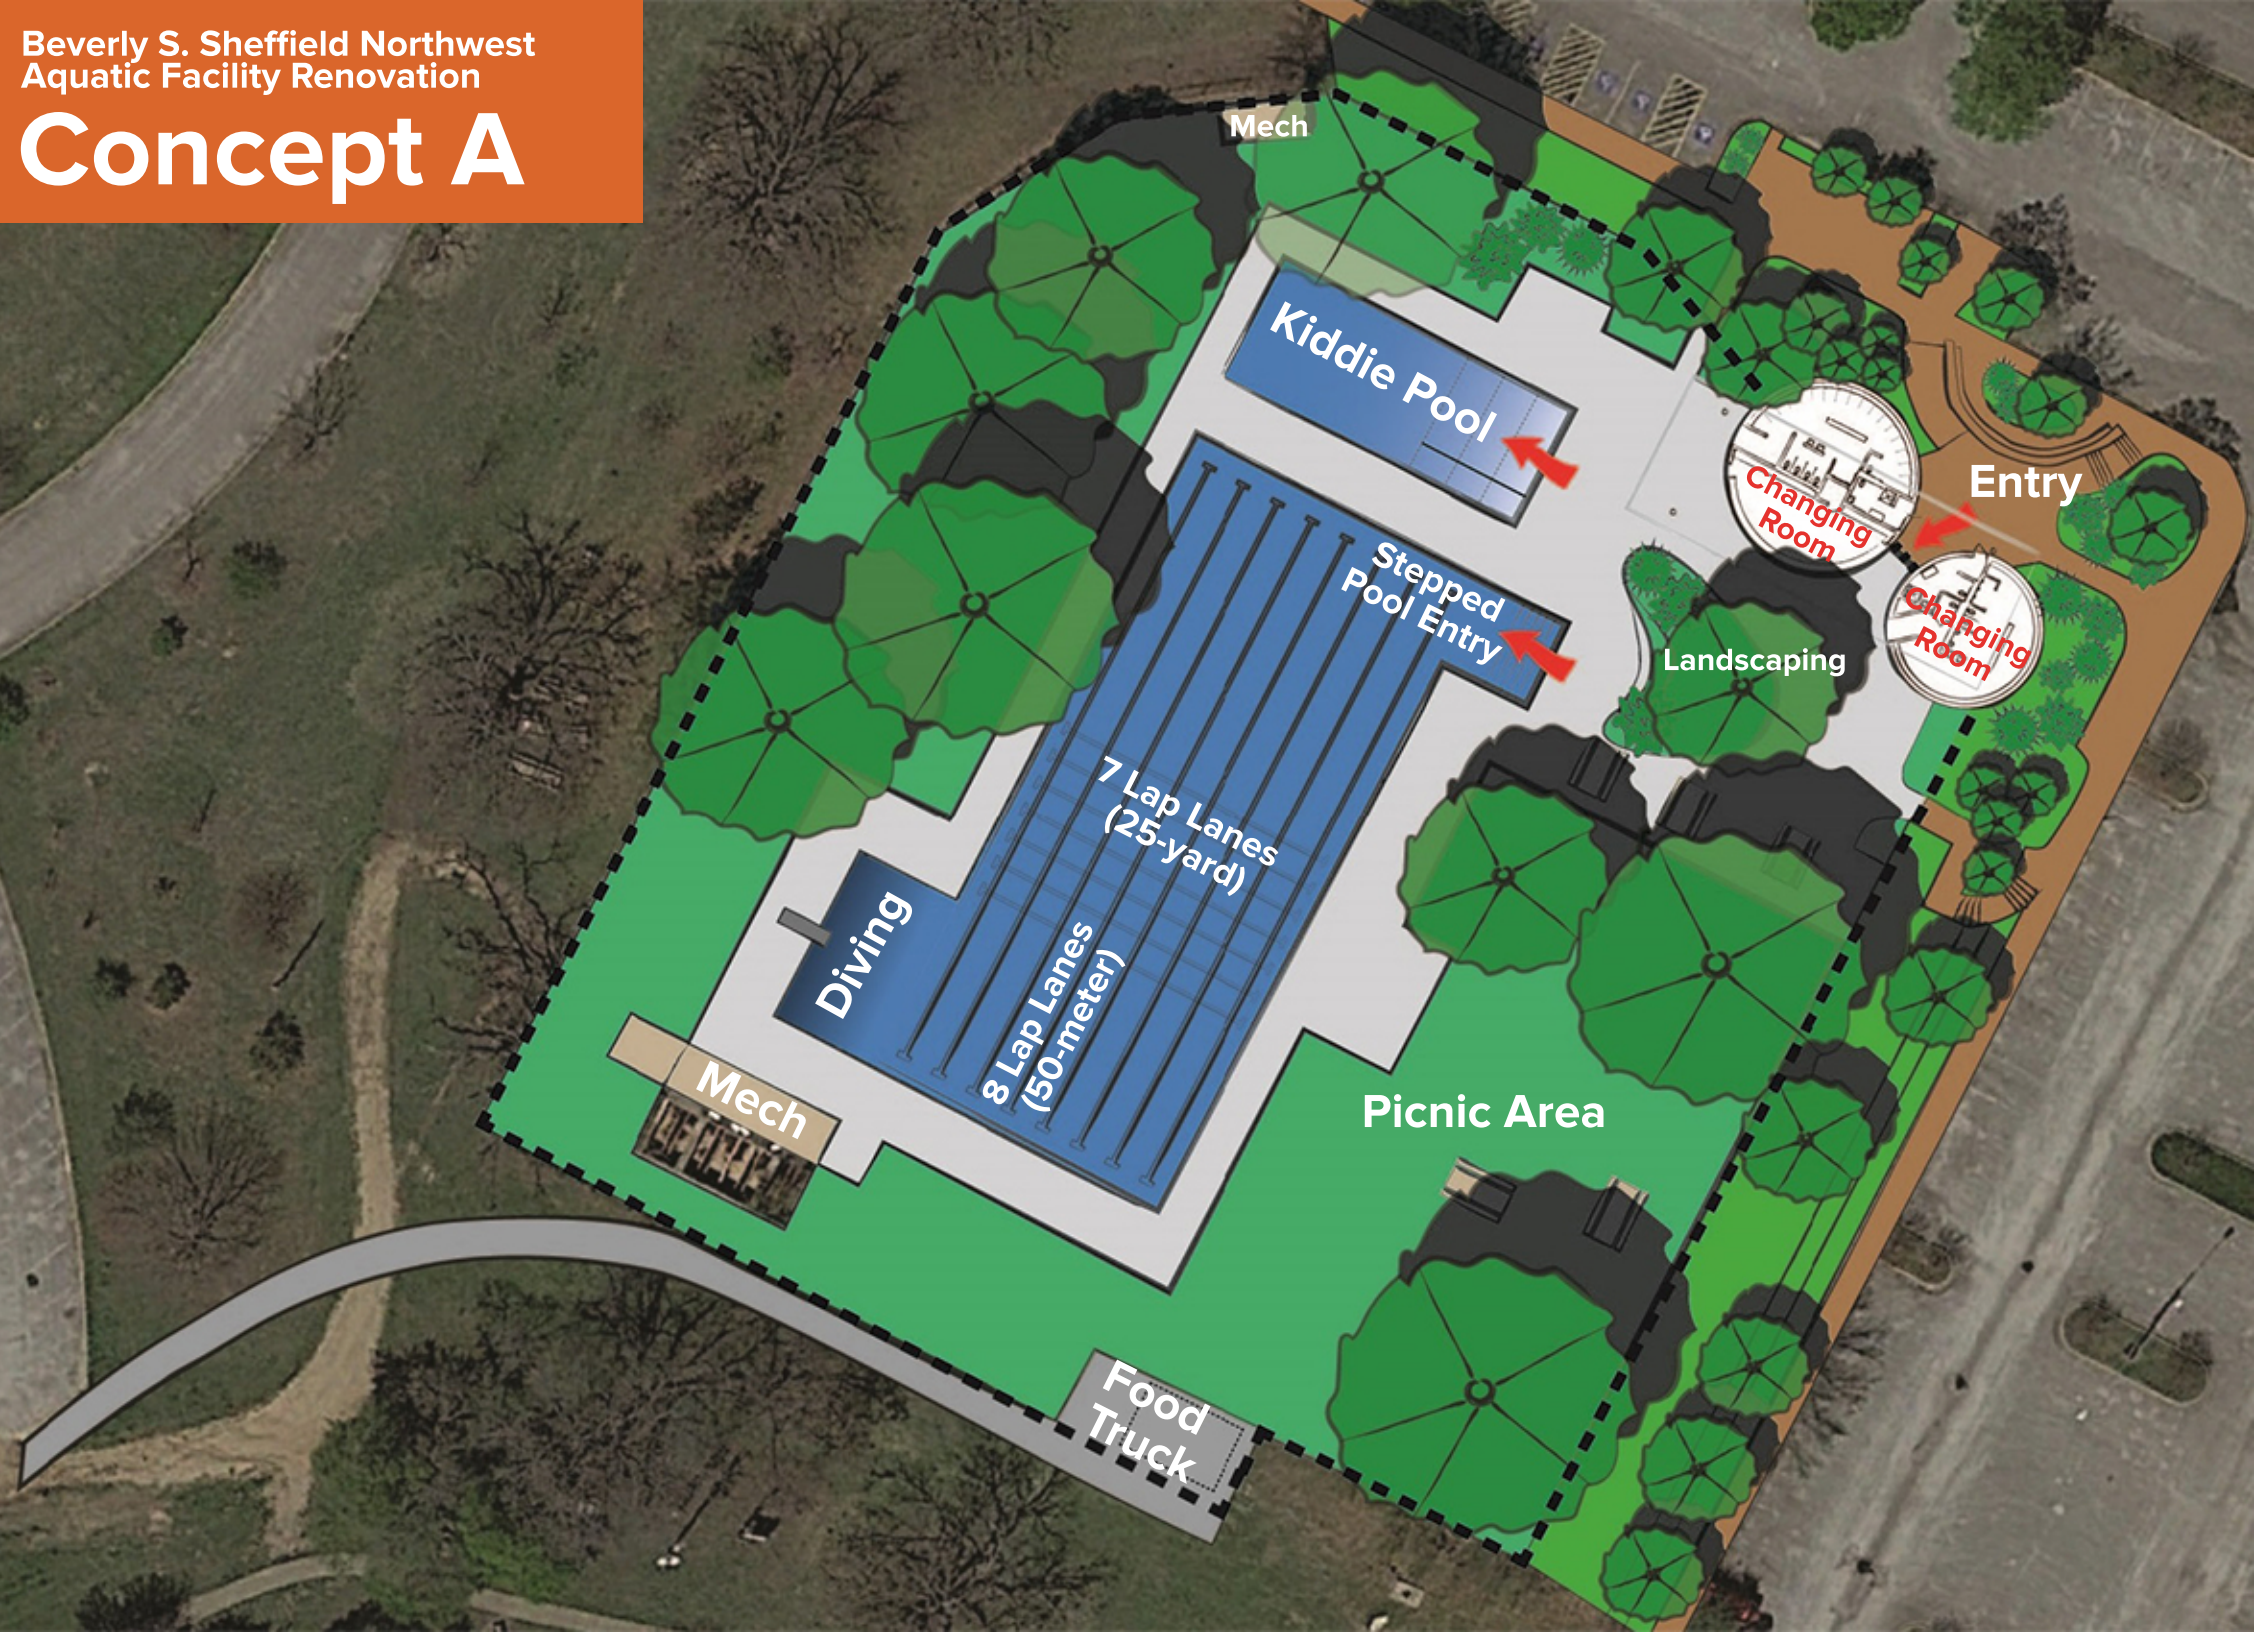

# Concept A

## Northern Section

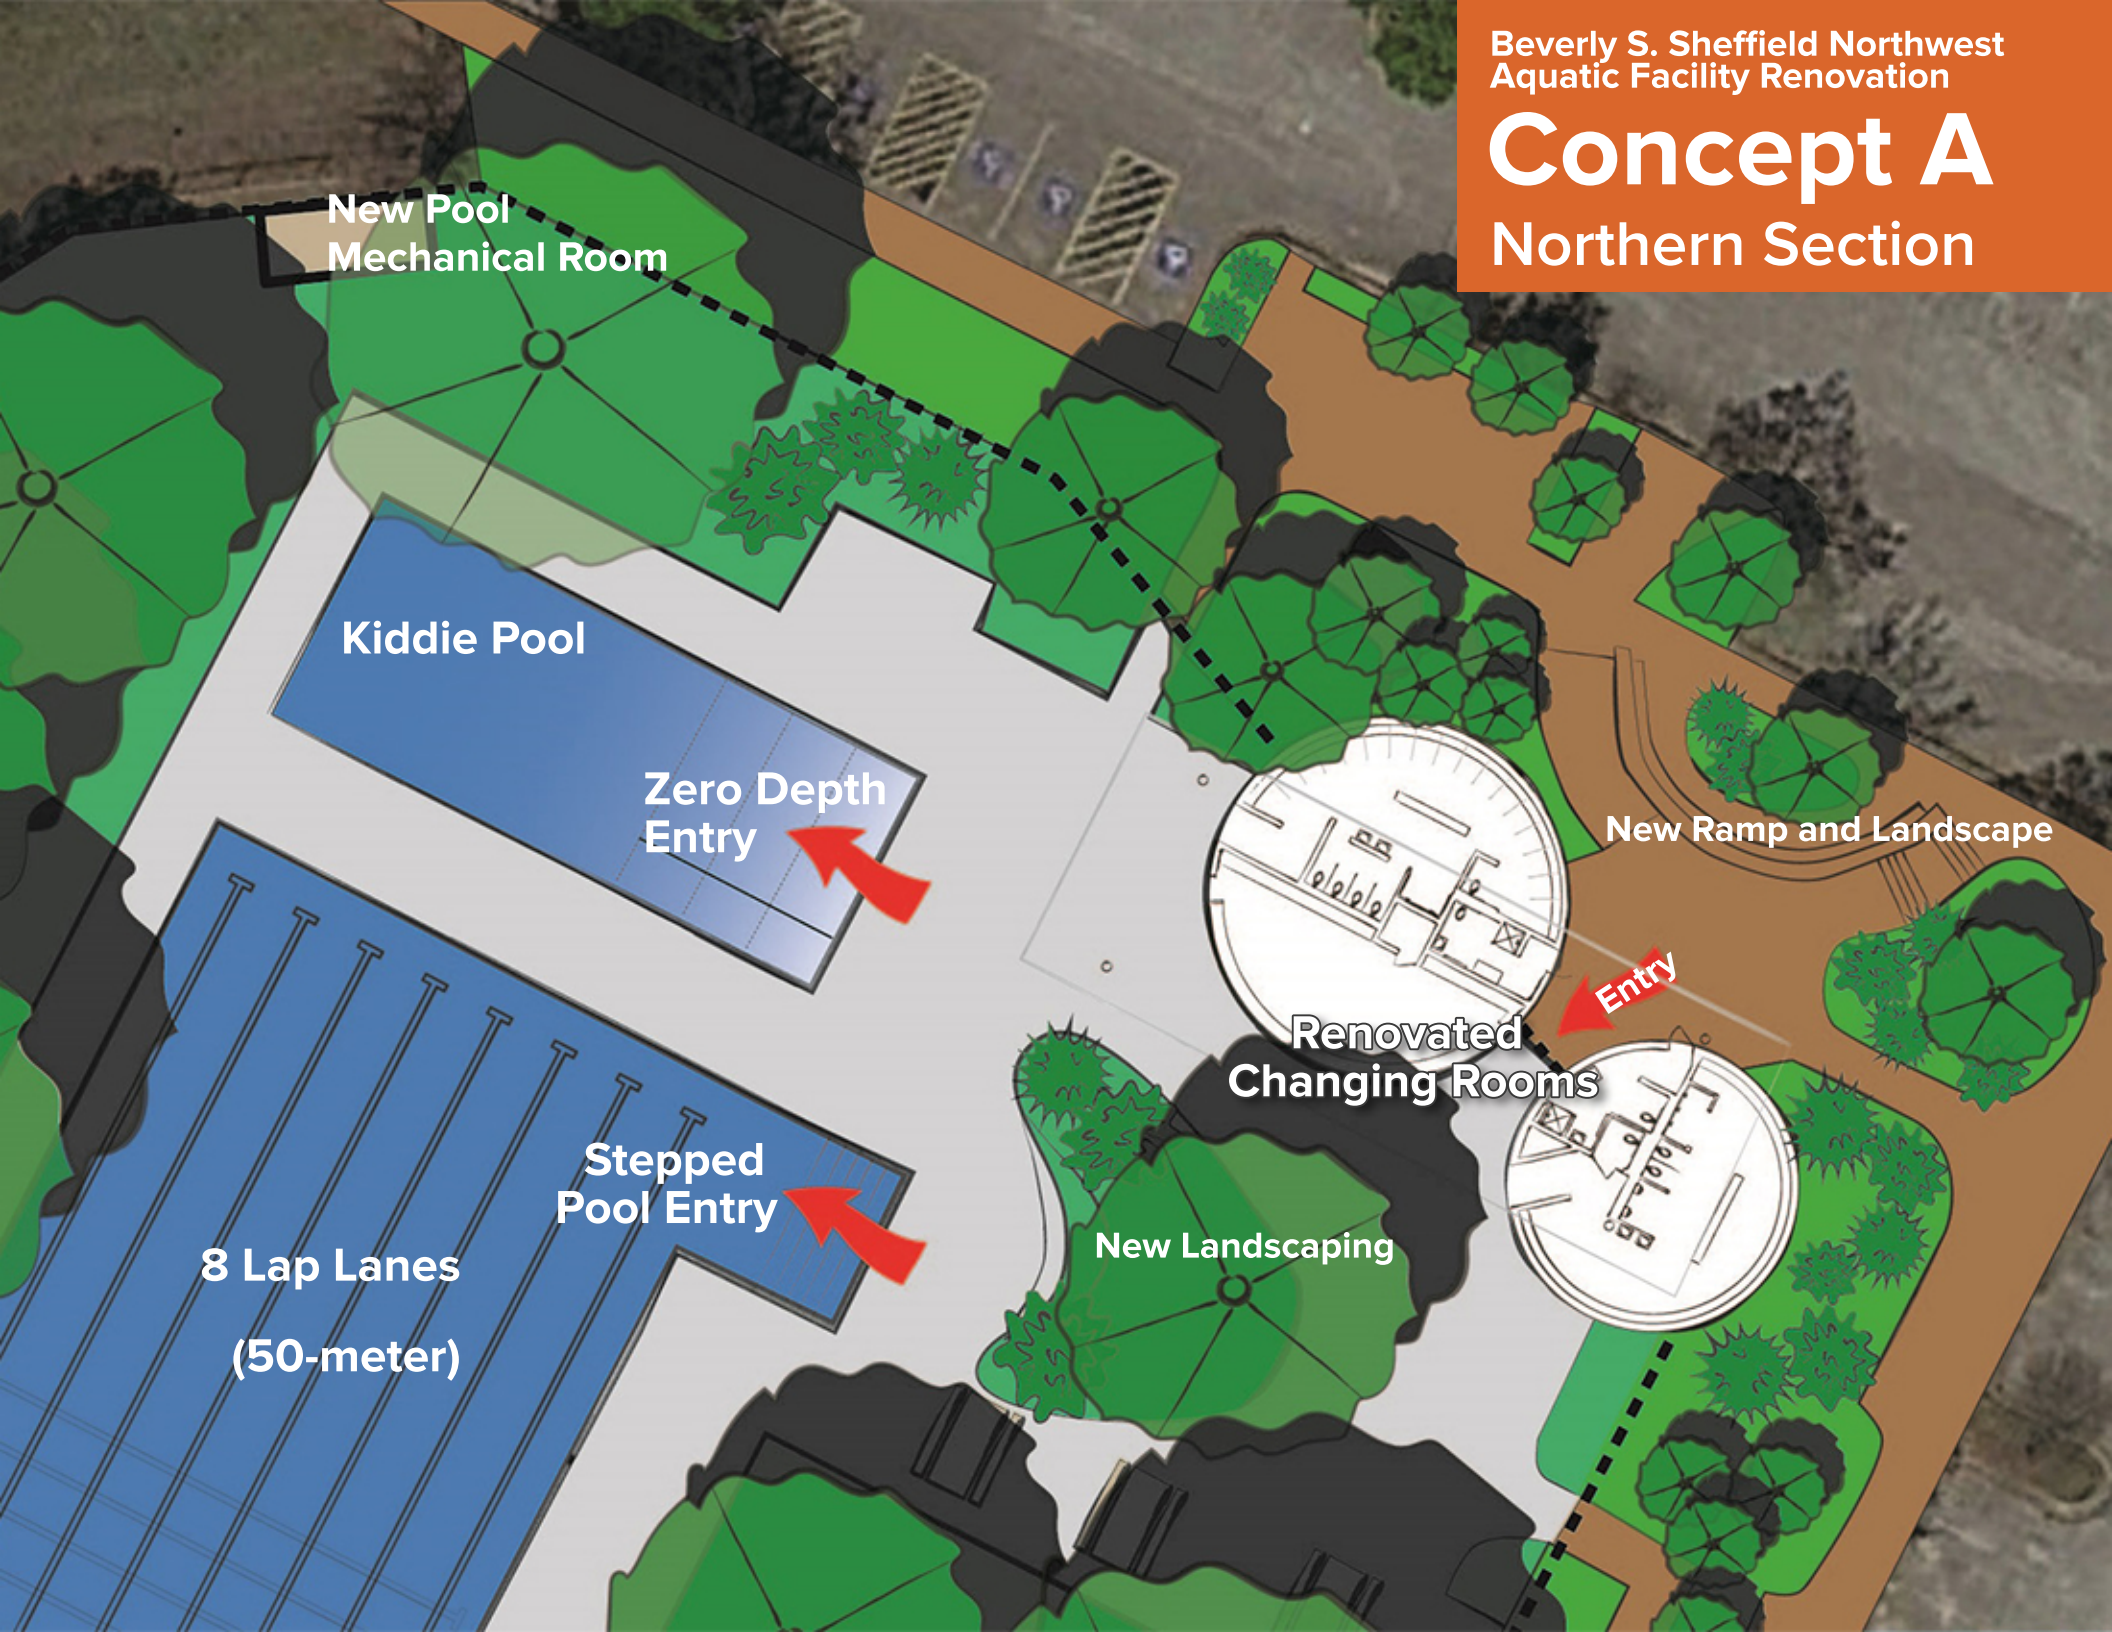

New Pool  
Mechanical Room

Kiddie Pool

Zero Depth  
Entry

Stepped  
Pool Entry

8 Lap Lanes  
(50-meter)

Renovated  
Changing Rooms

New Landscaping

New Ramp and Landscape

Entry




# Concept B





# Concept B

## Northern Section

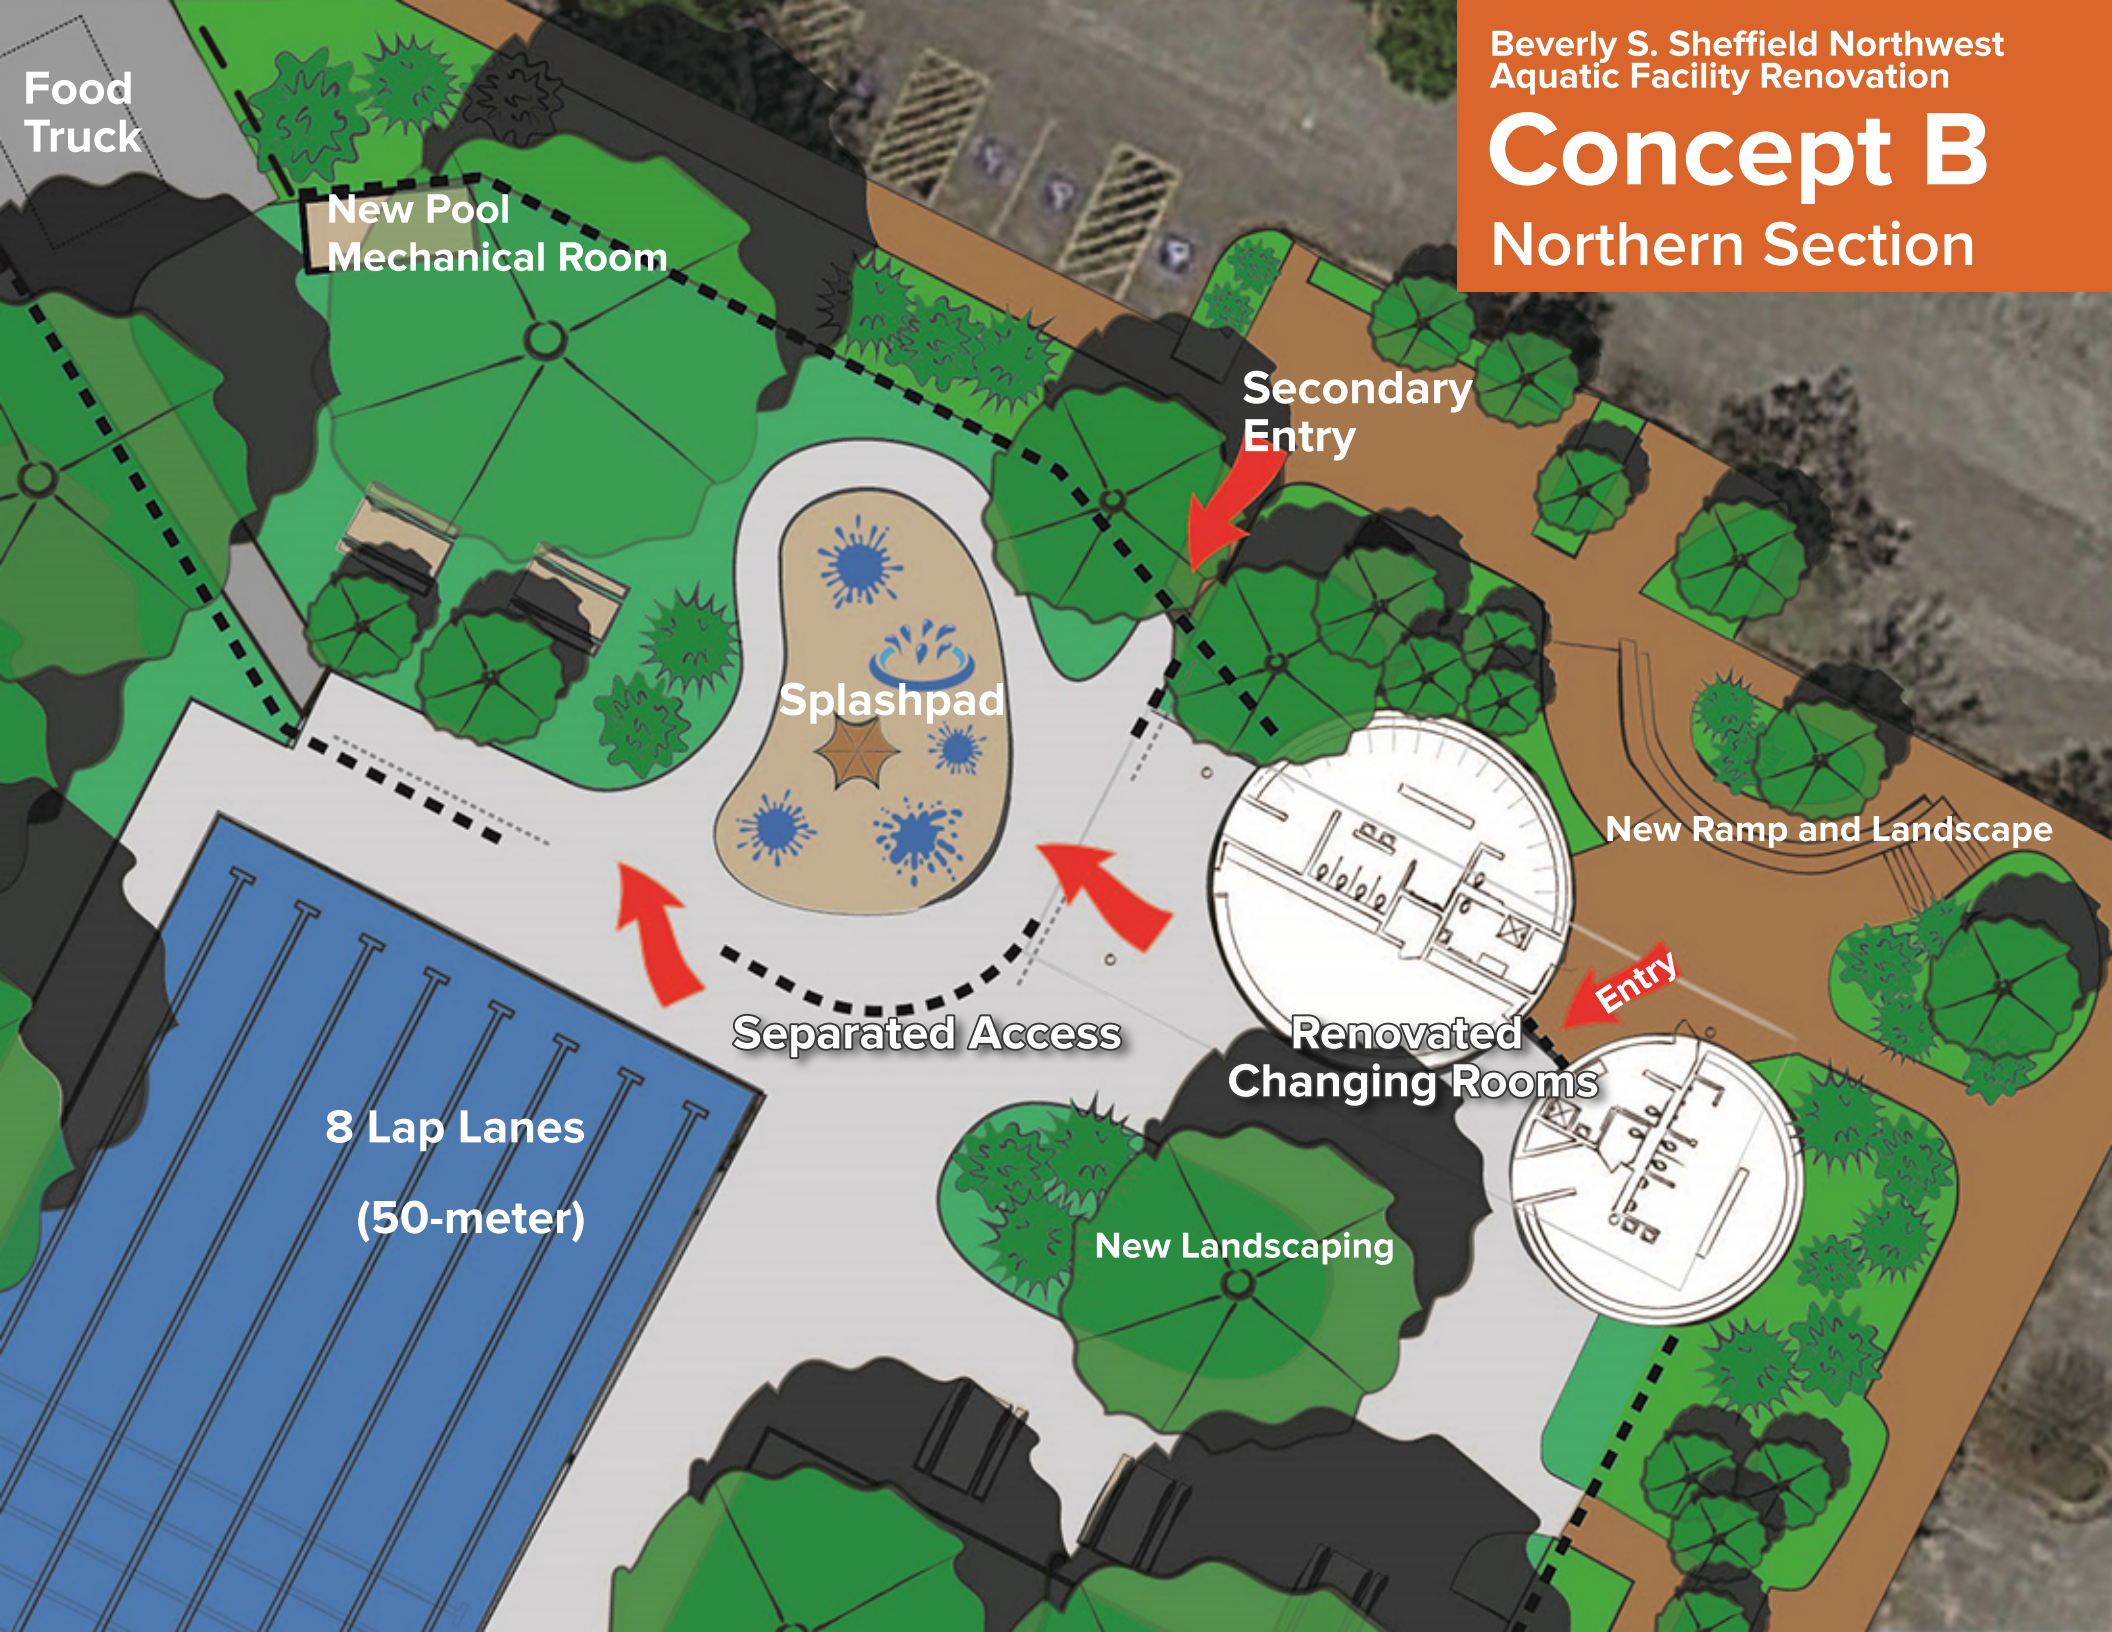

Food  
Truck

New Pool  
Mechanical Room

Secondary  
Entry

Splashpad

New Ramp and Landscape

Entry

Separated Access

Renovated  
Changing Rooms

New Landscaping

8 Lap Lanes  
(50-meter)