




# Preliminary Park Plan





# Boat Ramp and Water Access




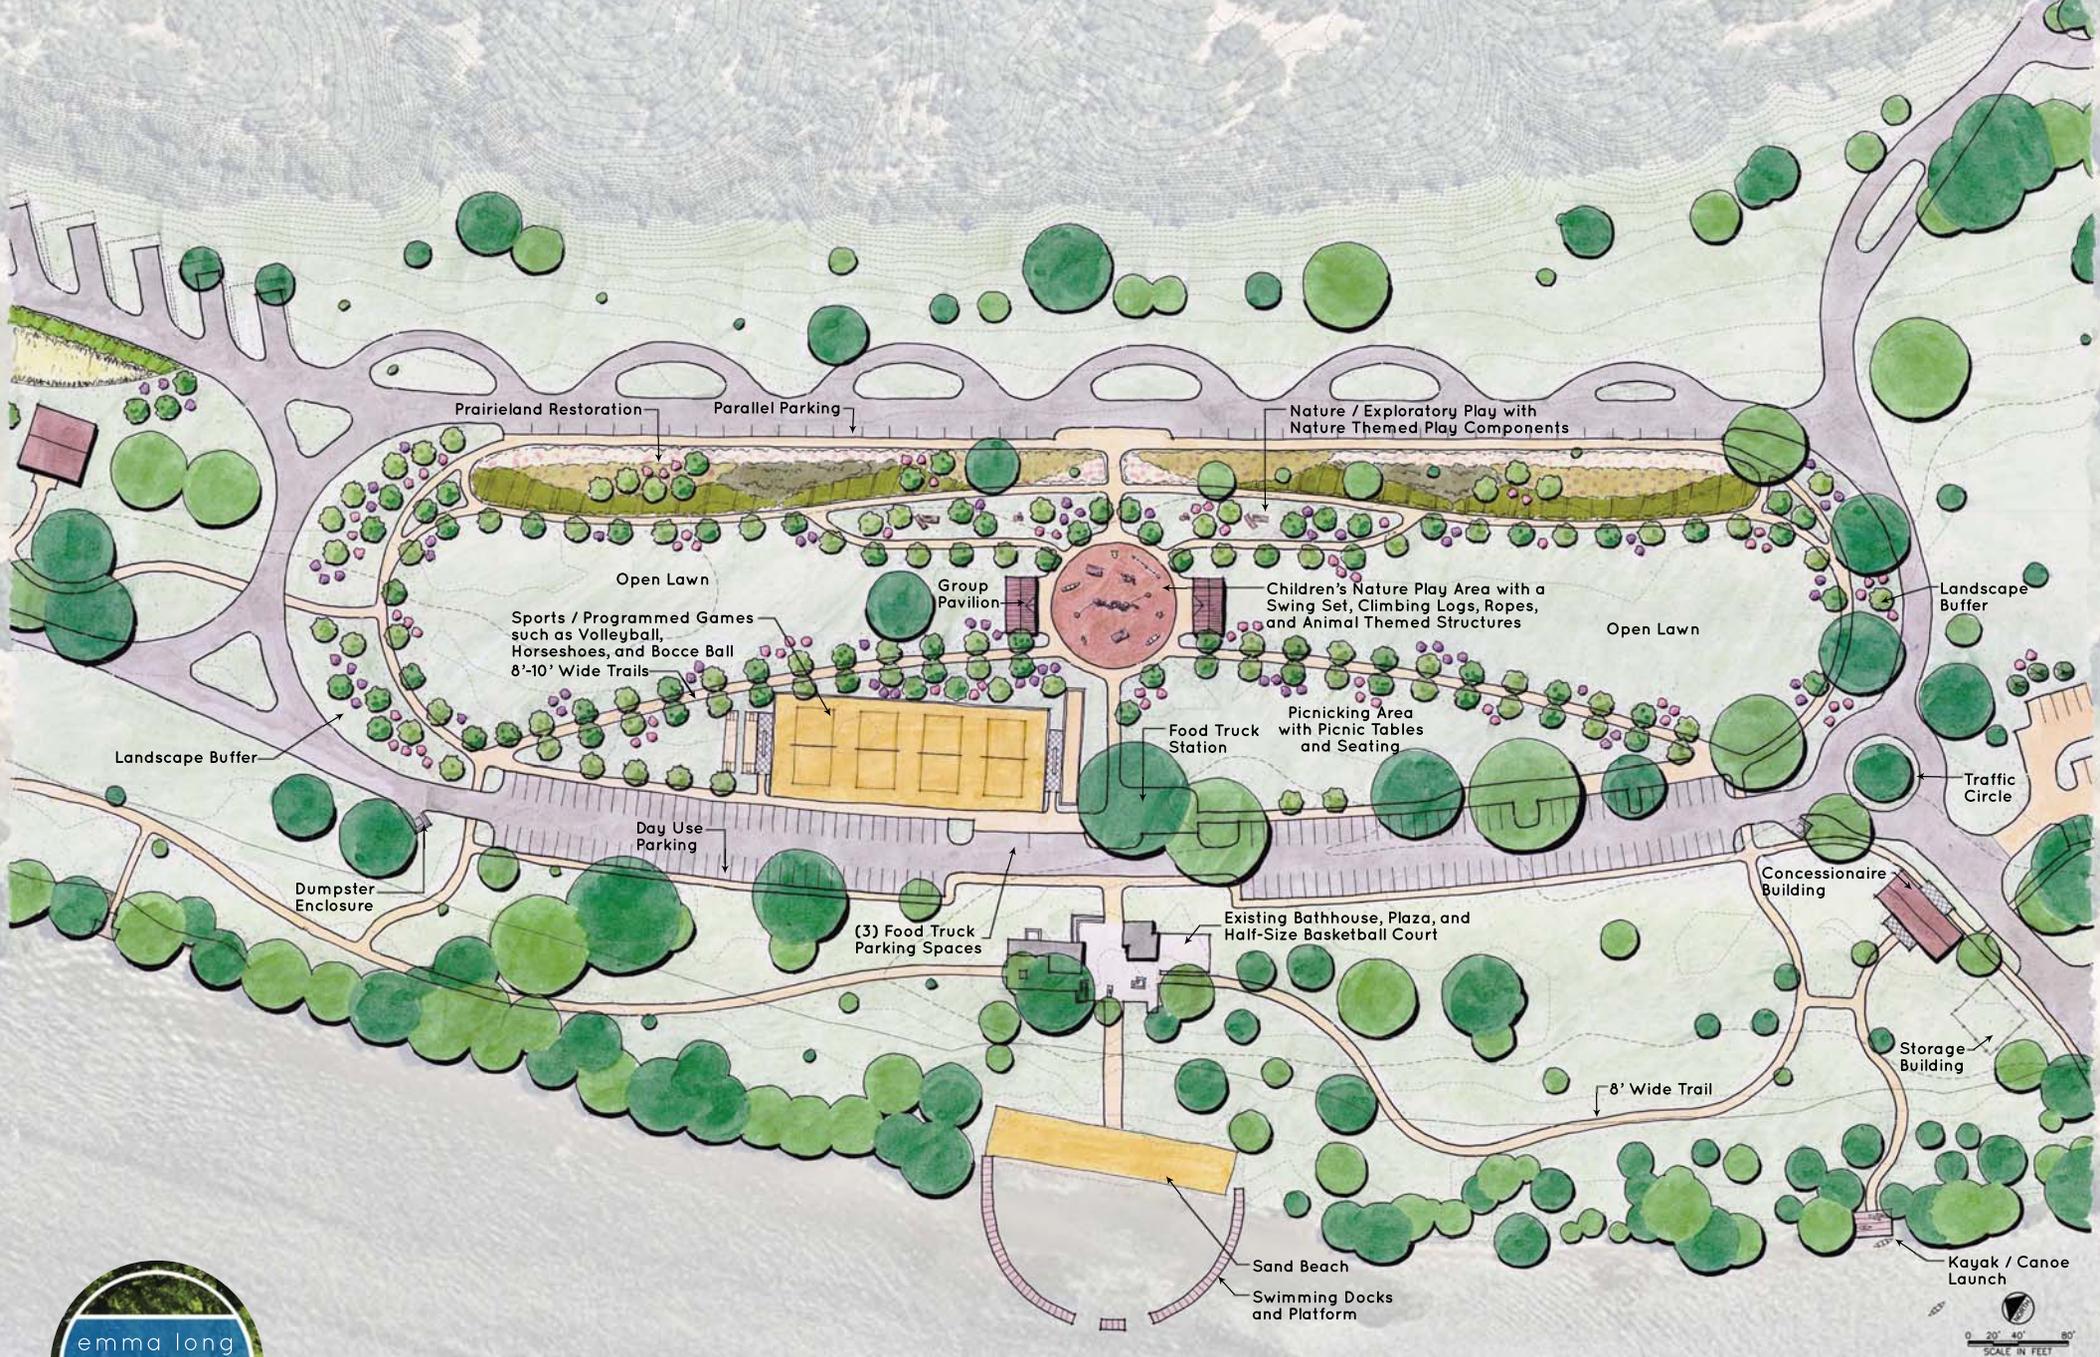

# Central Lawn, Swimming and Day Use




0 20' 40' 80'  
 SCALE IN FEET

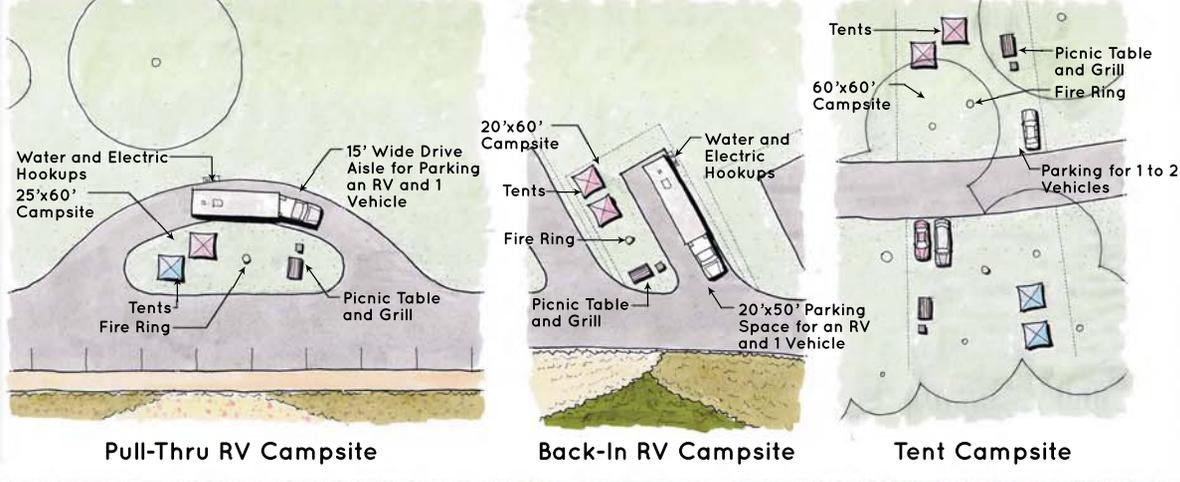

# Circulation, Tent and RV Camping Use



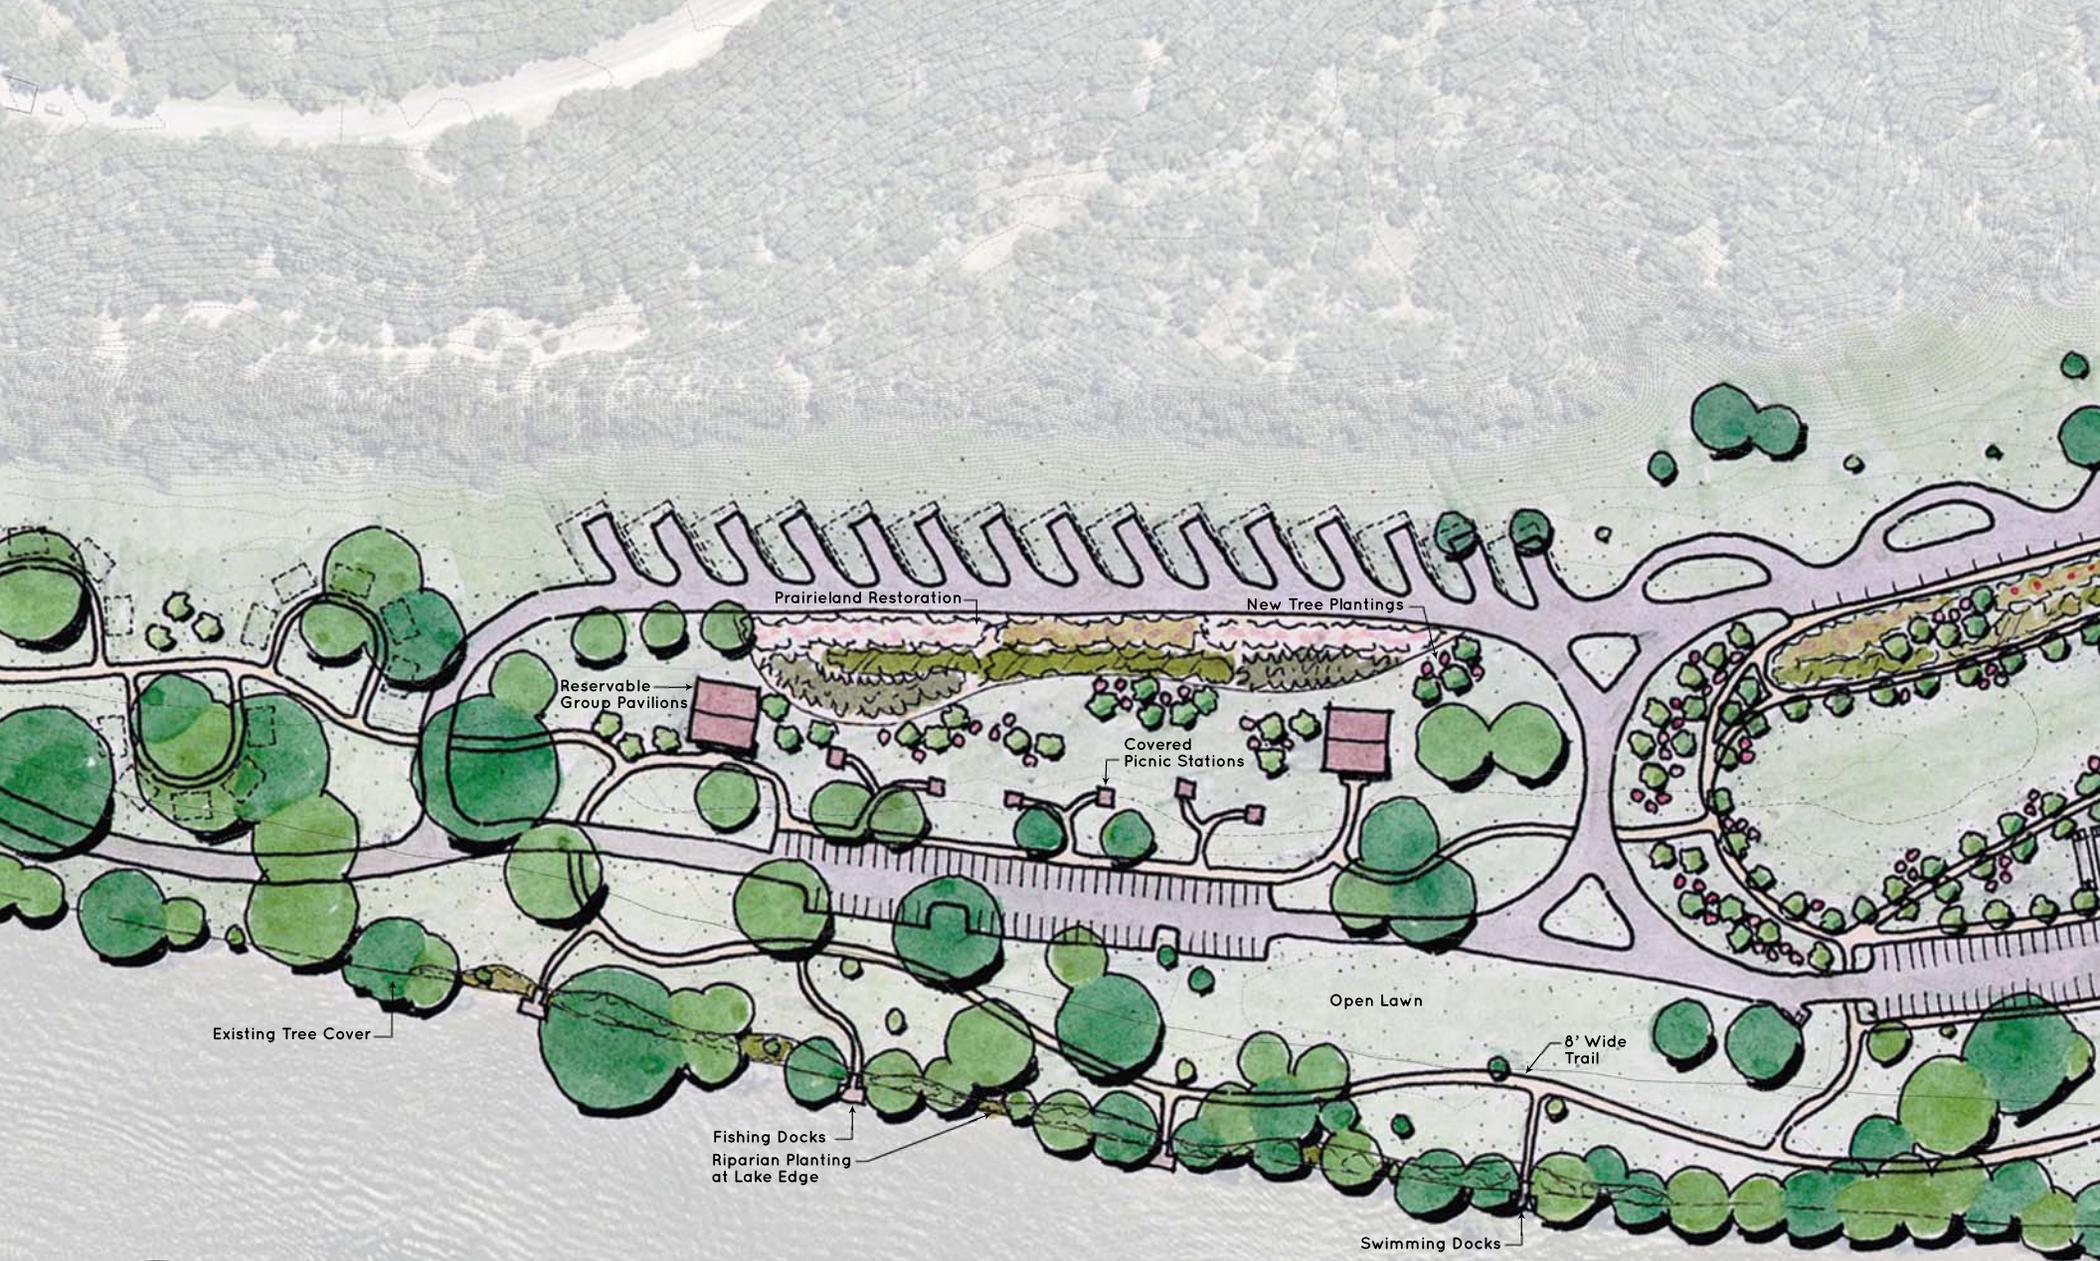

Existing Tree Cover

Reservable Group Pavilions

Prairieland Restoration

New Tree Plantings

Covered Picnic Stations

Open Lawn

8' Wide Trail

Fishing Docks  
Riparian Planting at Lake Edge

Swimming Docks



# Secondary Lawn and Passive Shoreline

