

A horizontal scale bar with alternating black and white segments. The segments are labeled with distances: 1500', 750', 0, 1500', and 3000'.

①  CARGO DE/ANTI ICING PROVIDERS


②  **BARBARA JORDAN TERMINAL
DE/ANTI ICING PROVIDERS**

③ G1 OFF GATE DEICING PAD

④  SOUTH TERMINAL
DEICING PROVIDER

⑤ PAVEMENT DE/ANTI-ICING

DEPARTMENT OF AVIATION

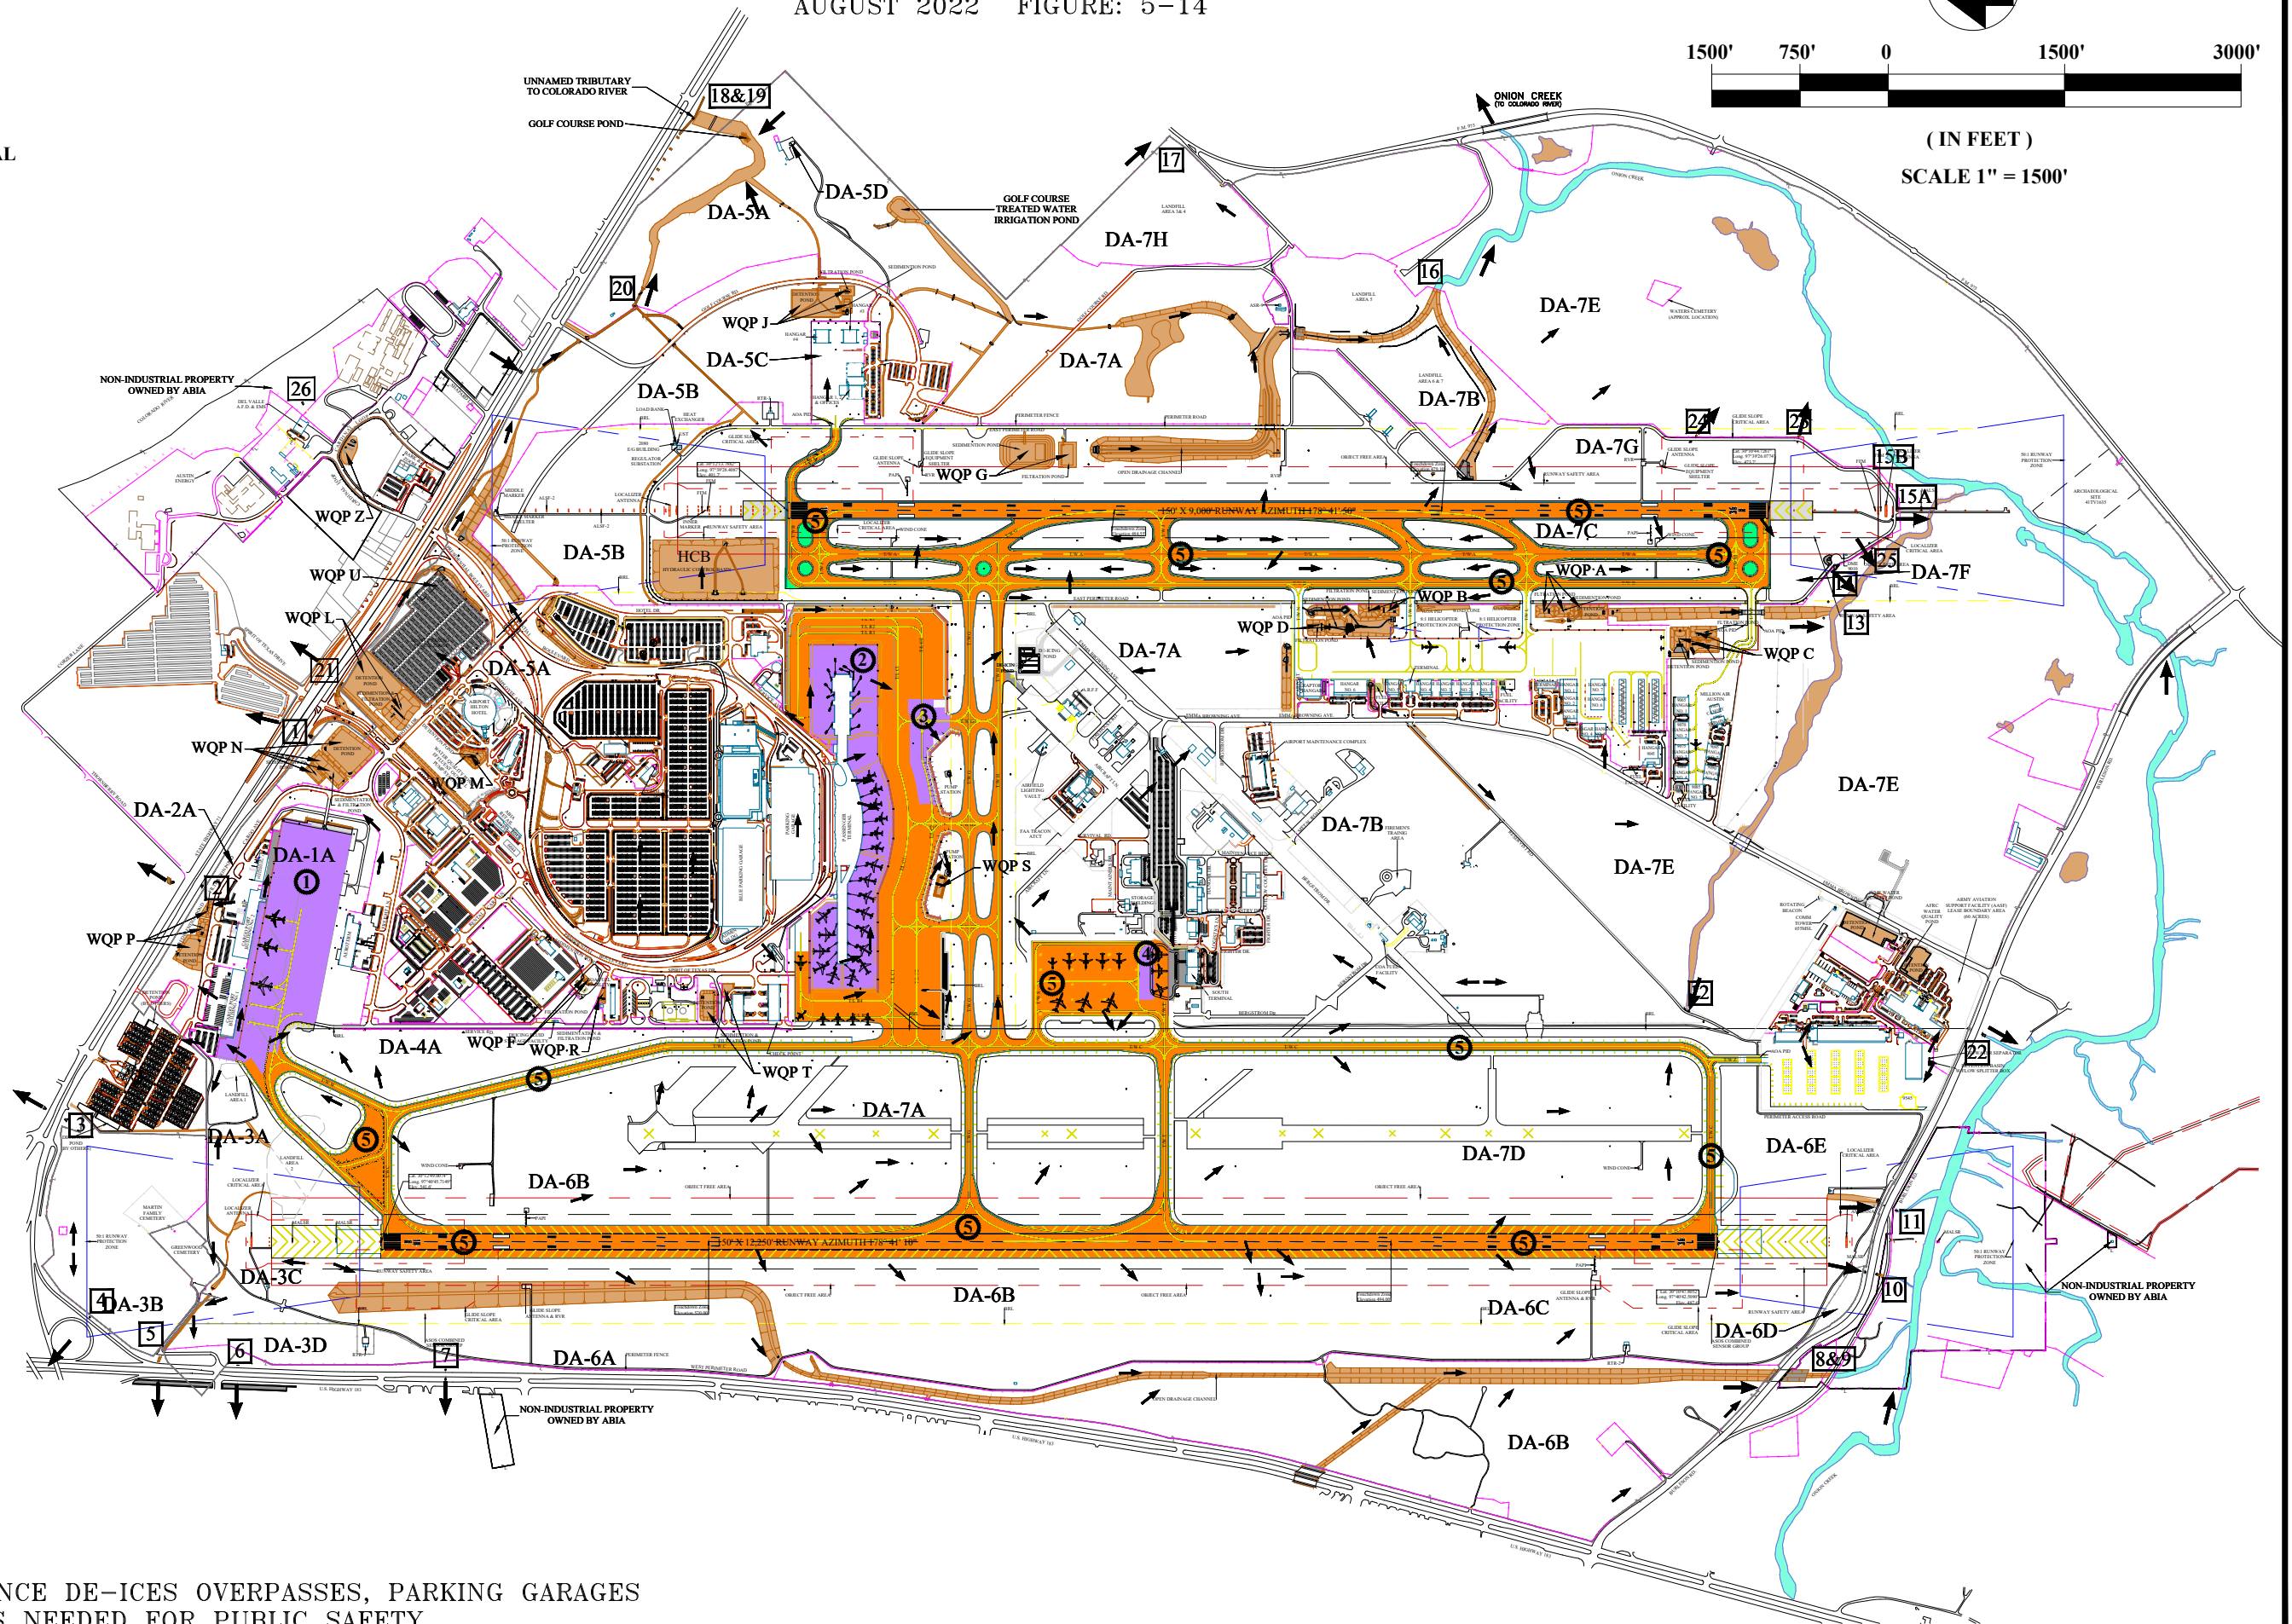

NOTE: DOA FIELD MAINTENANCE DE-ICES OVERPASSES, PARKING GARAGES
AND SIDEWALKS AS NEEDED FOR PUBLIC SAFETY

M:\Environmental\SWP3\Fig 5-14 De-Icing Operation Areas.dwg, Fig. 5-14