



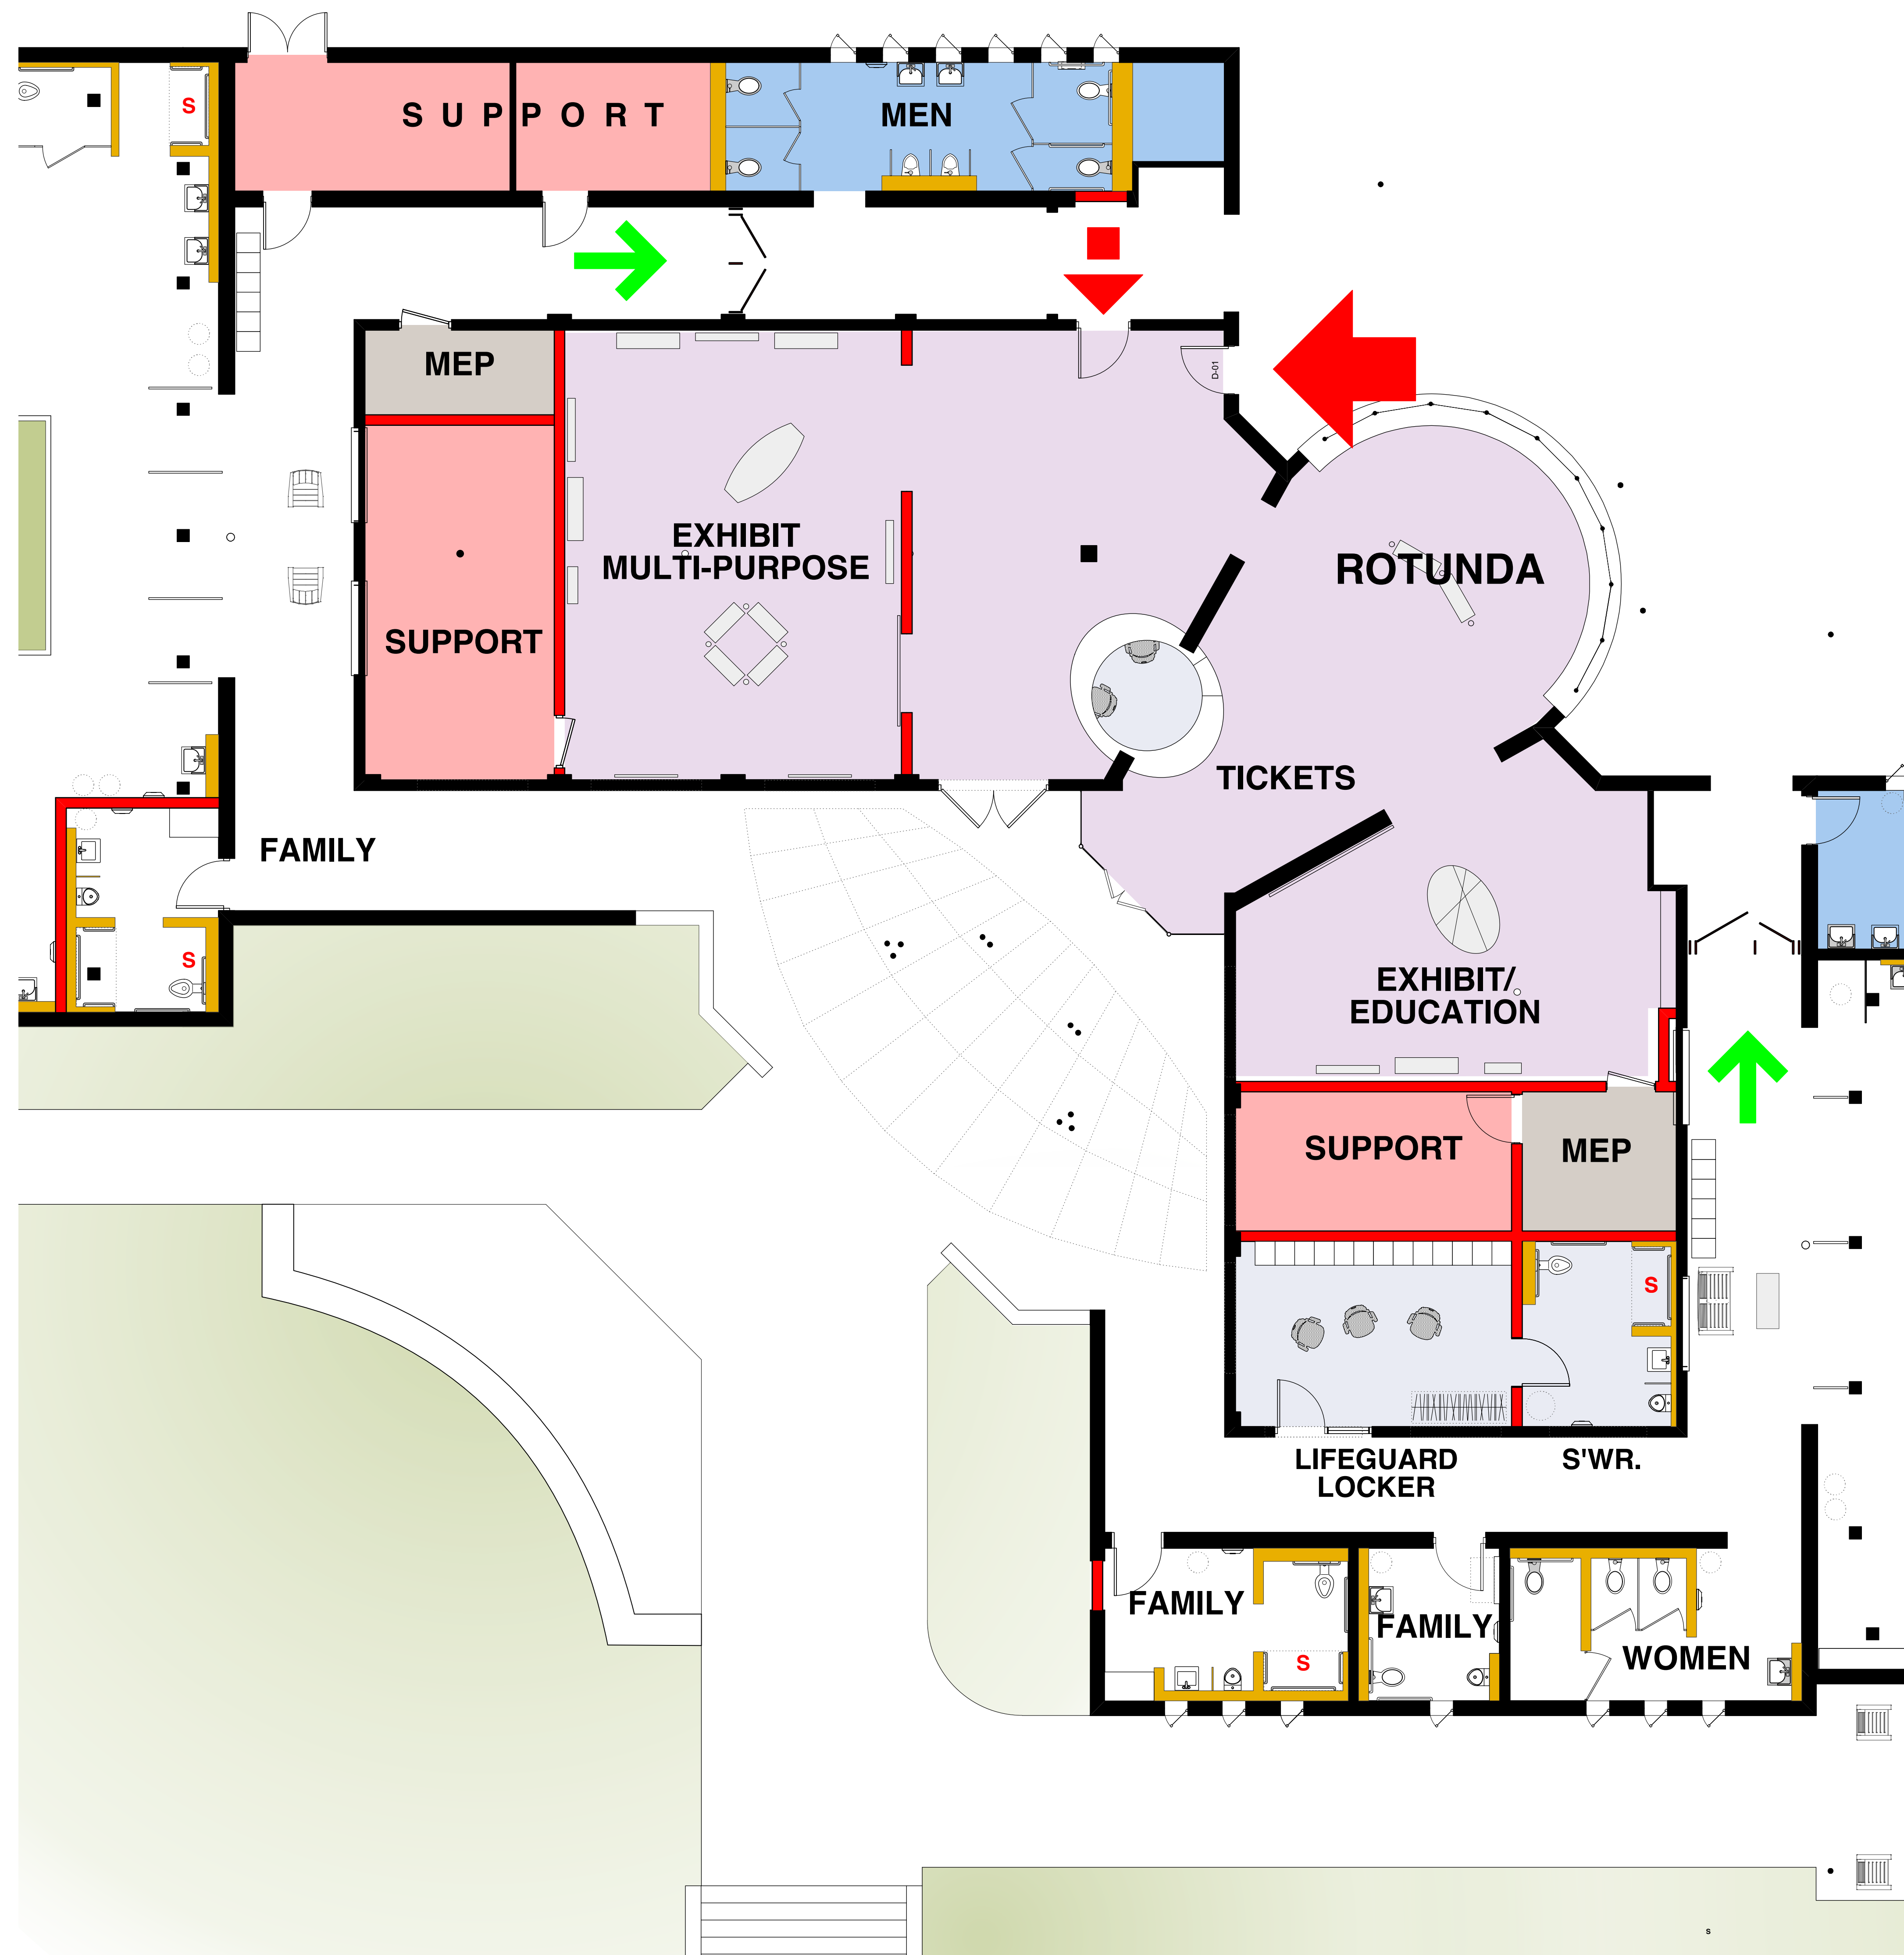

**ROTUNDA**  
**CONCEPT PLAN 1**

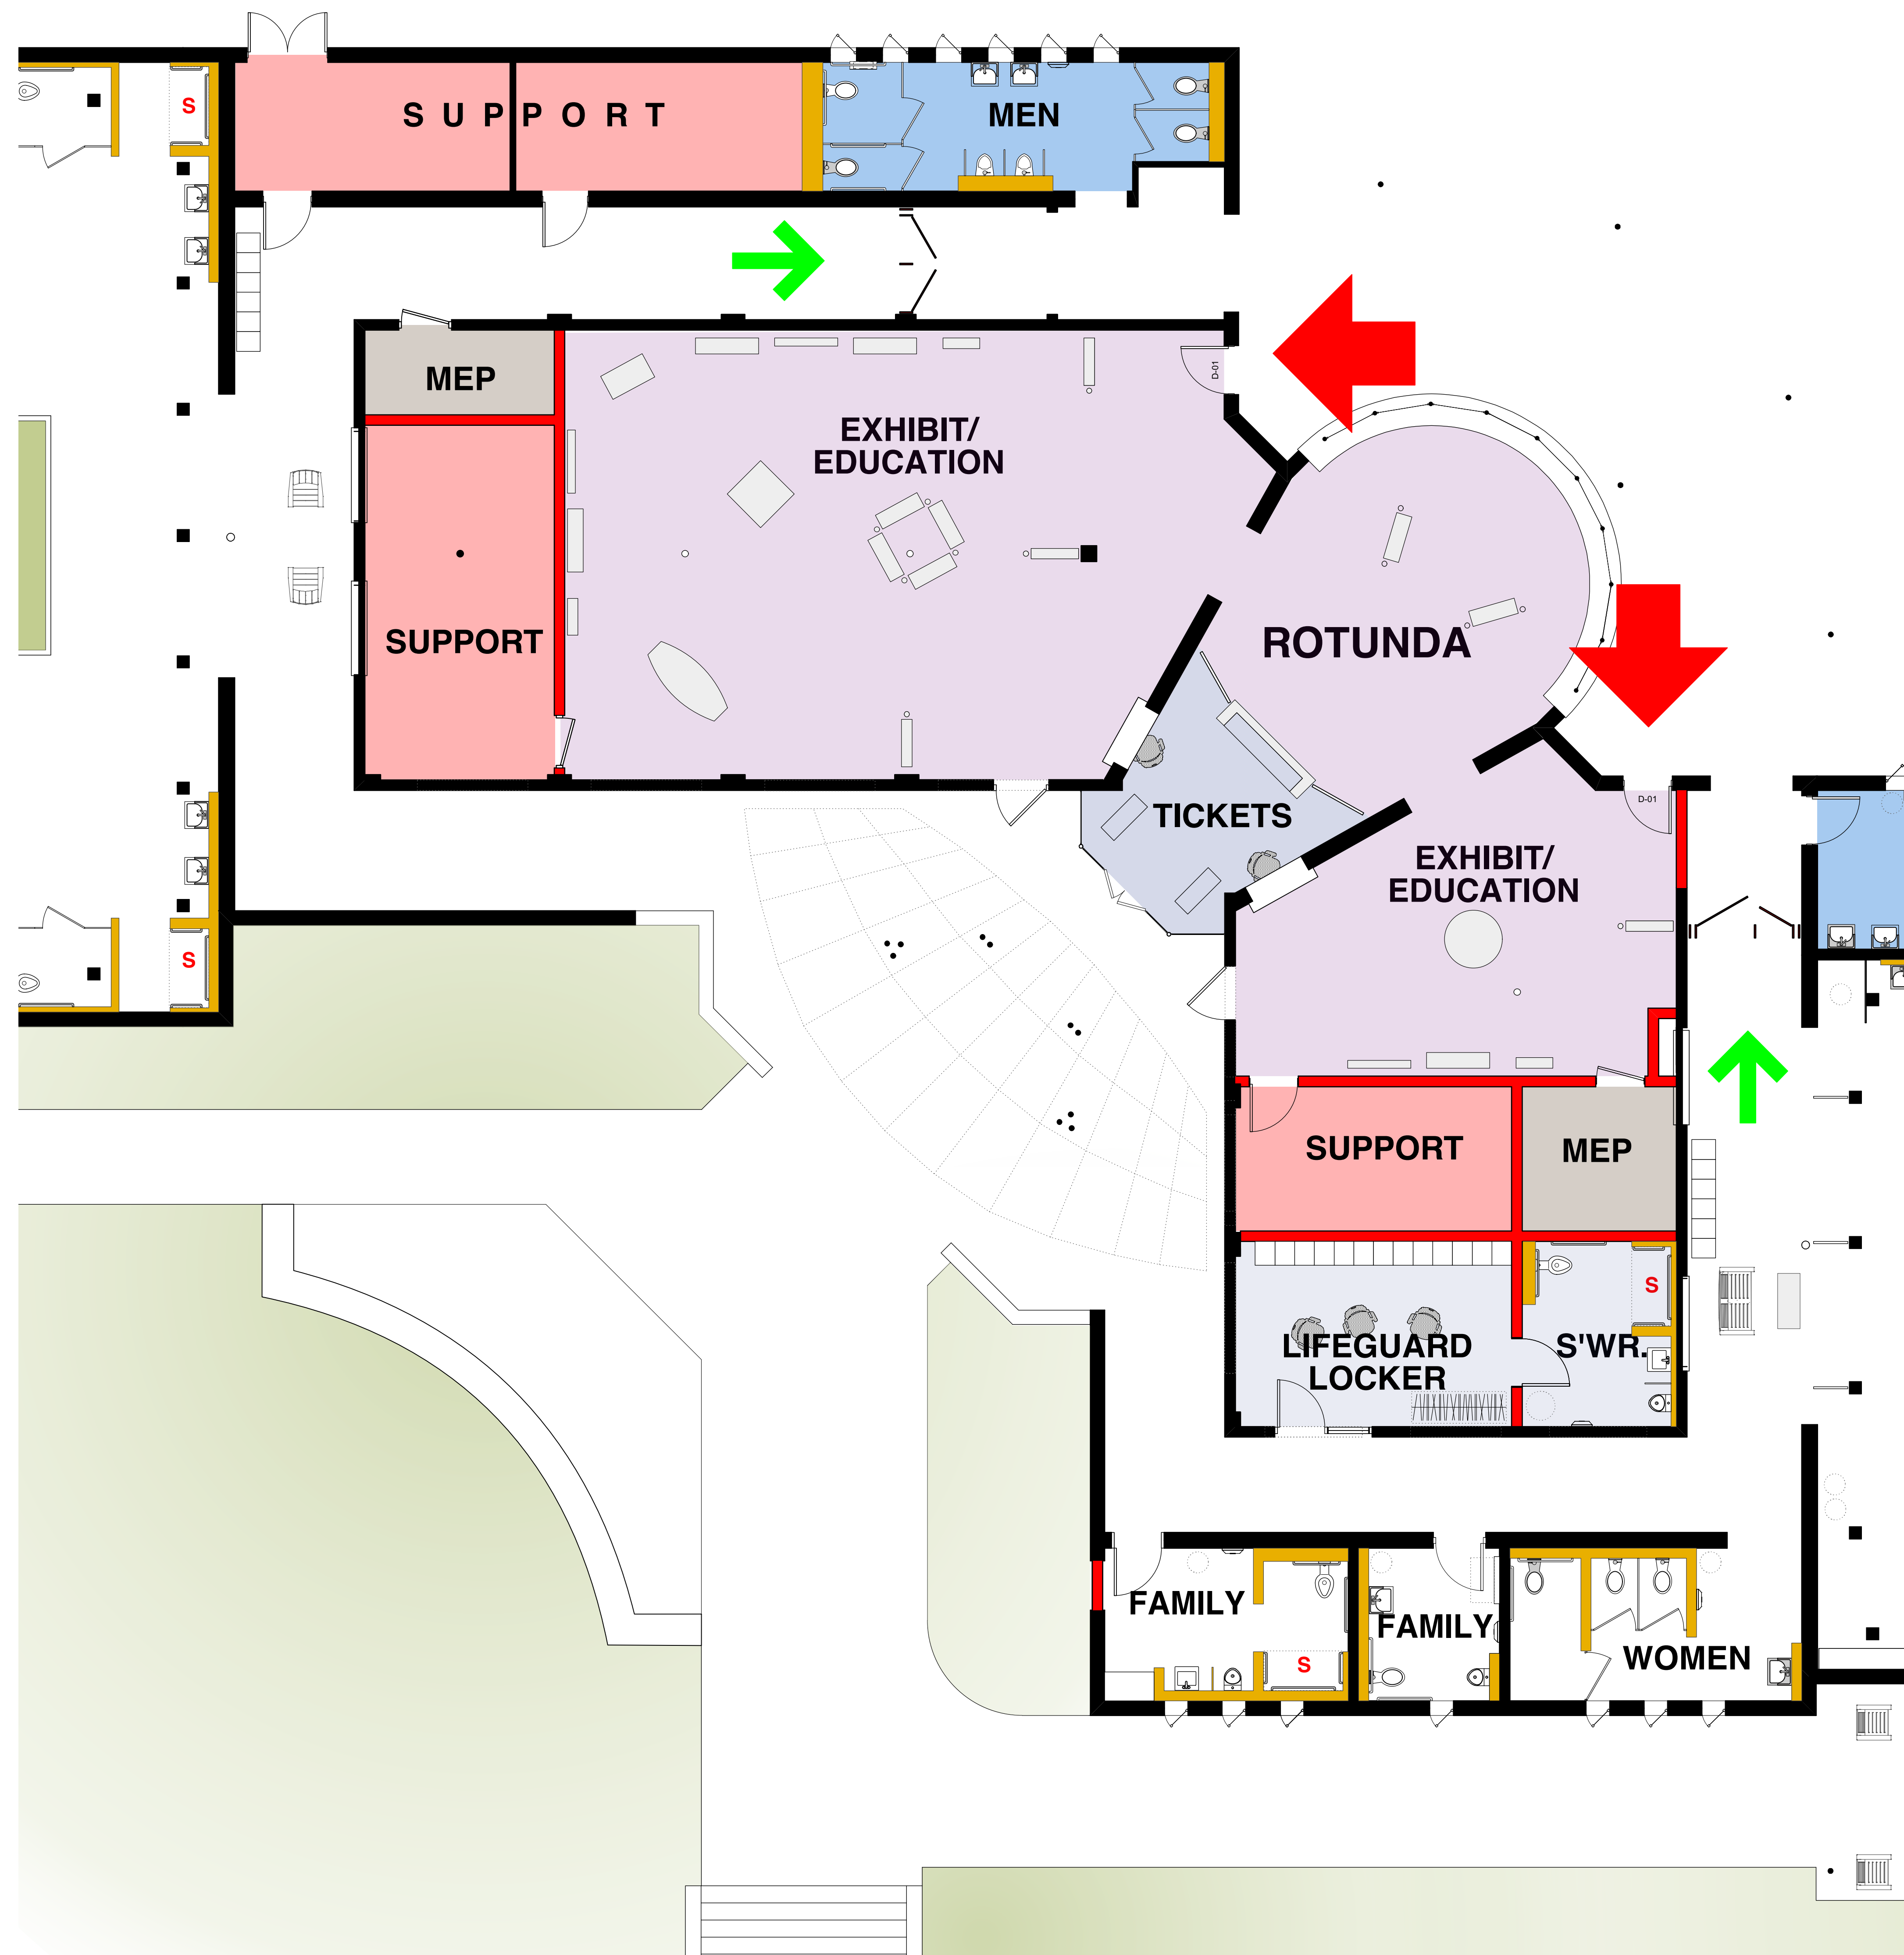

**ROTUNDA**  
**CONCEPT PLAN 2**




**ROTUNDA**  
**CONCEPT PLAN 3**






**ROTUNDA**  
**CONCEPT PLAN 4.1**

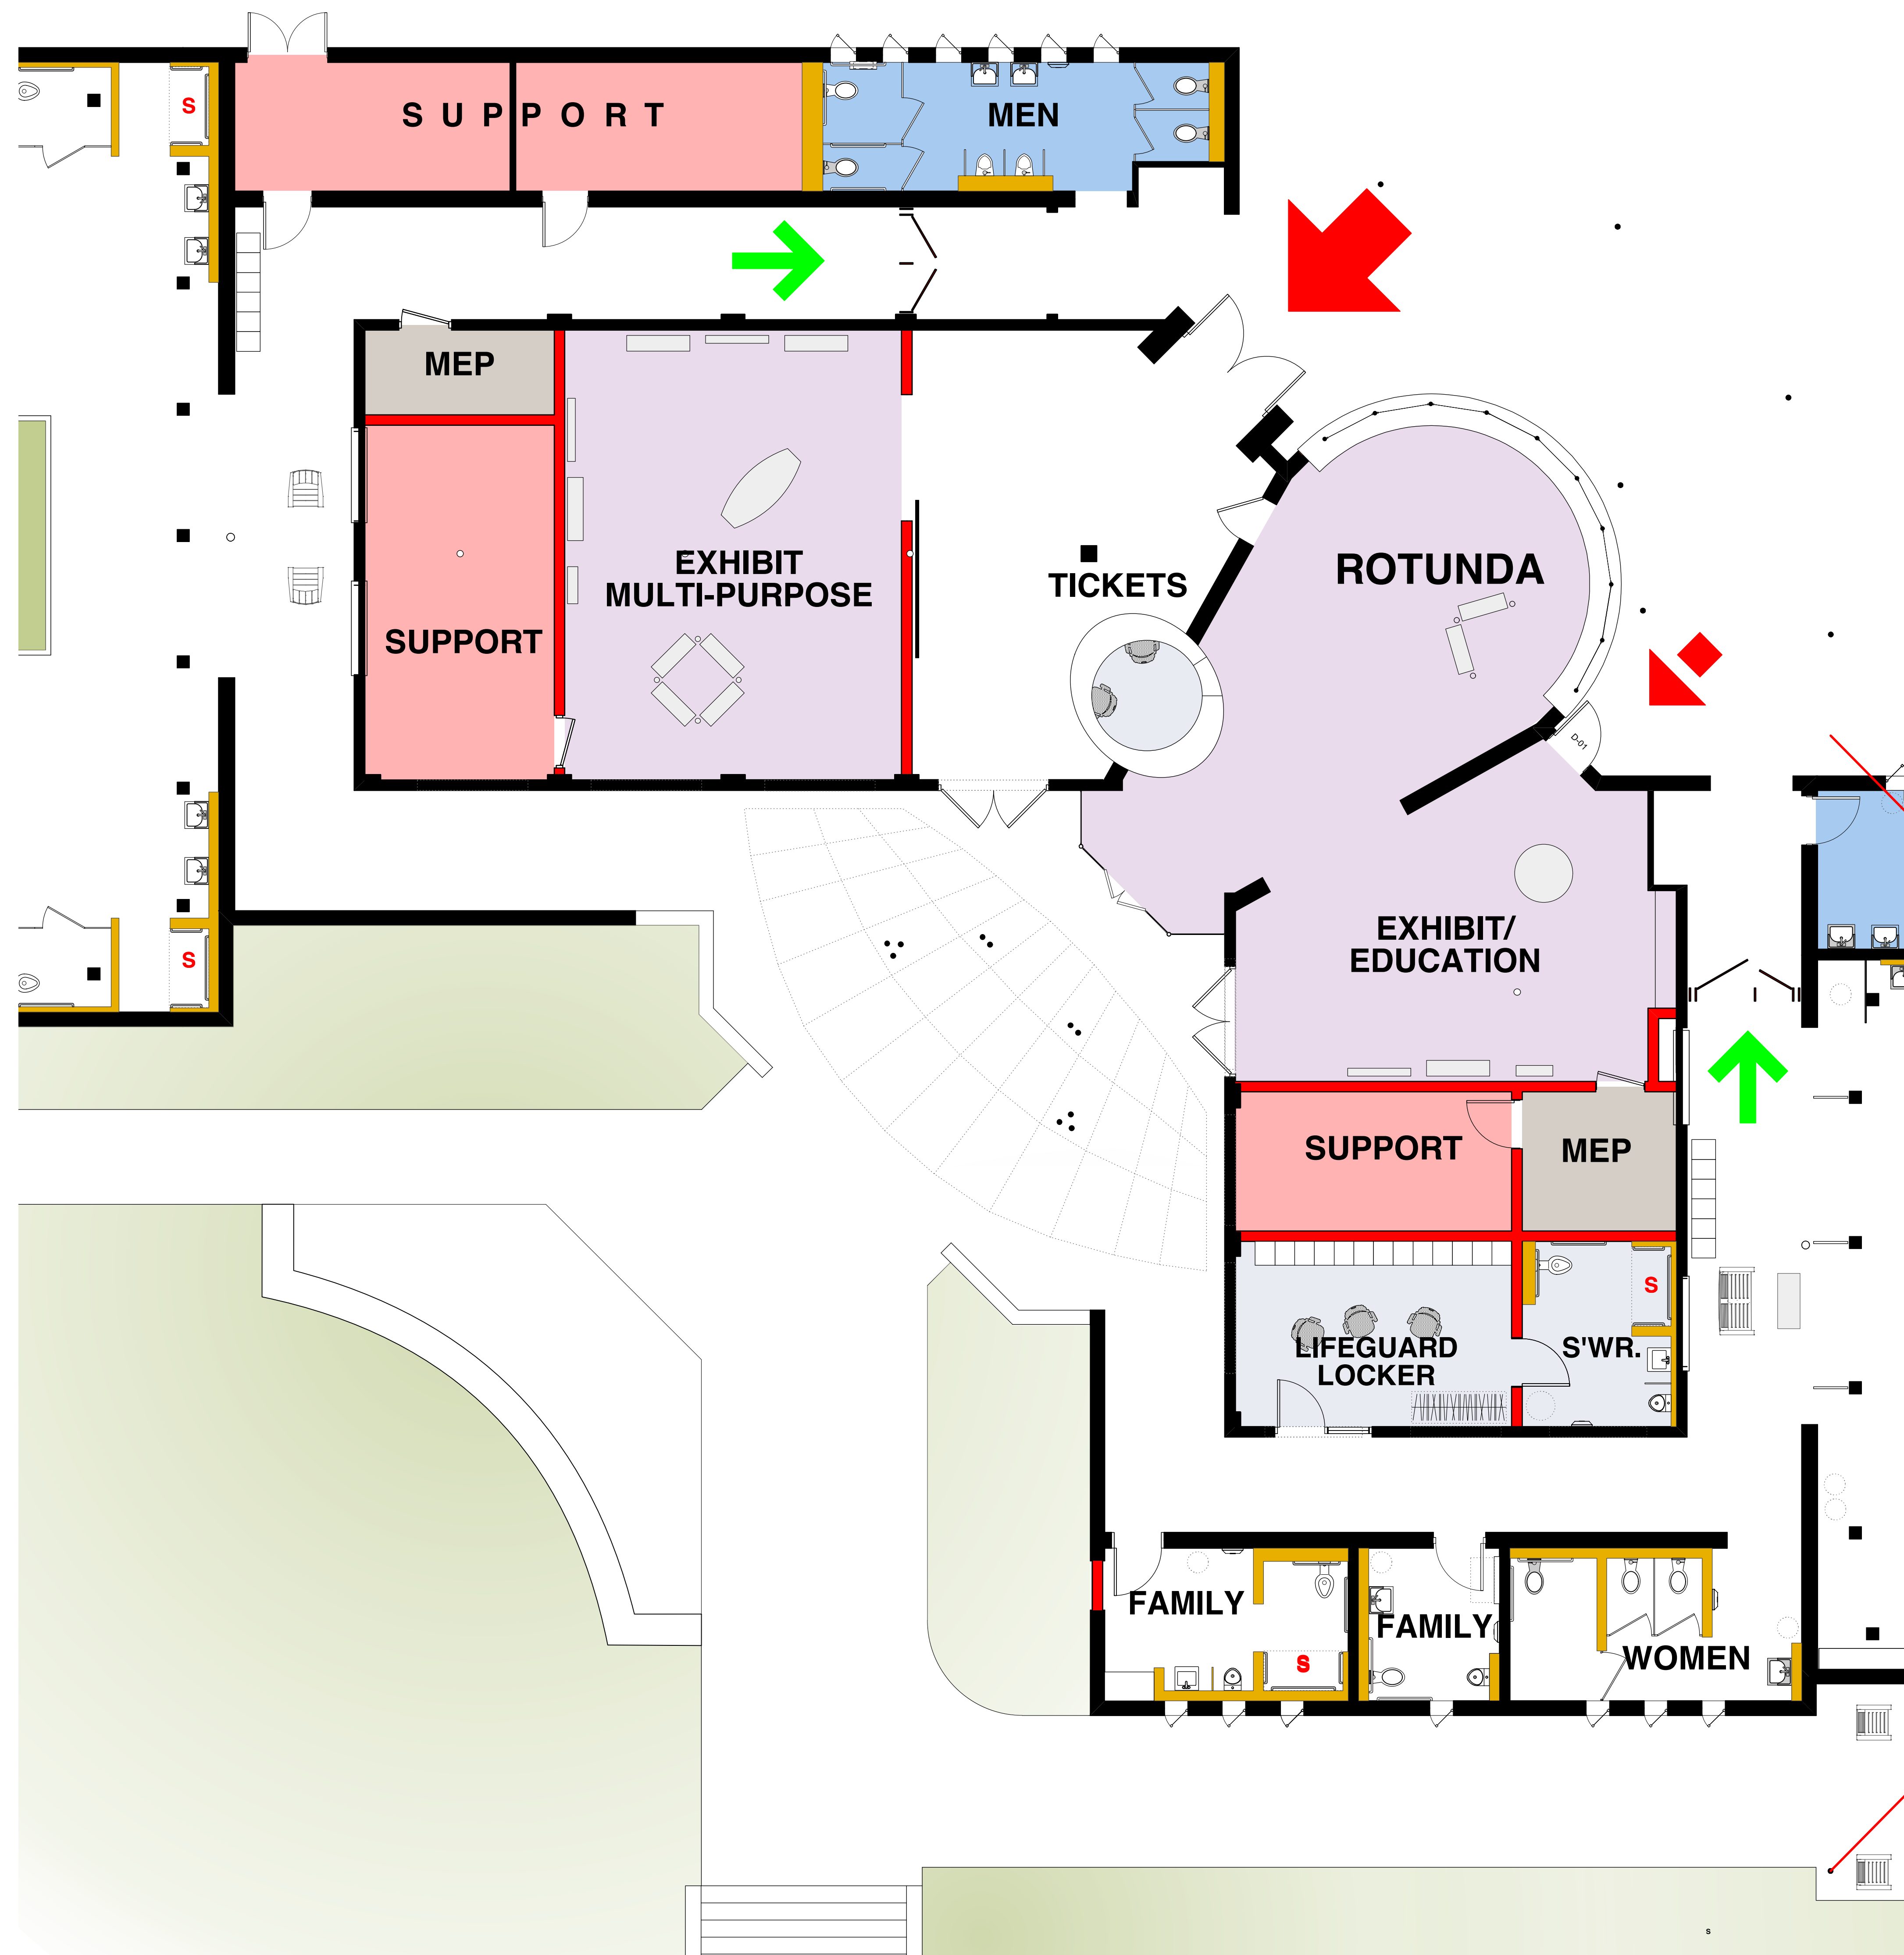

**ROTUNDA**  
**CONCEPT PLAN 4.2**





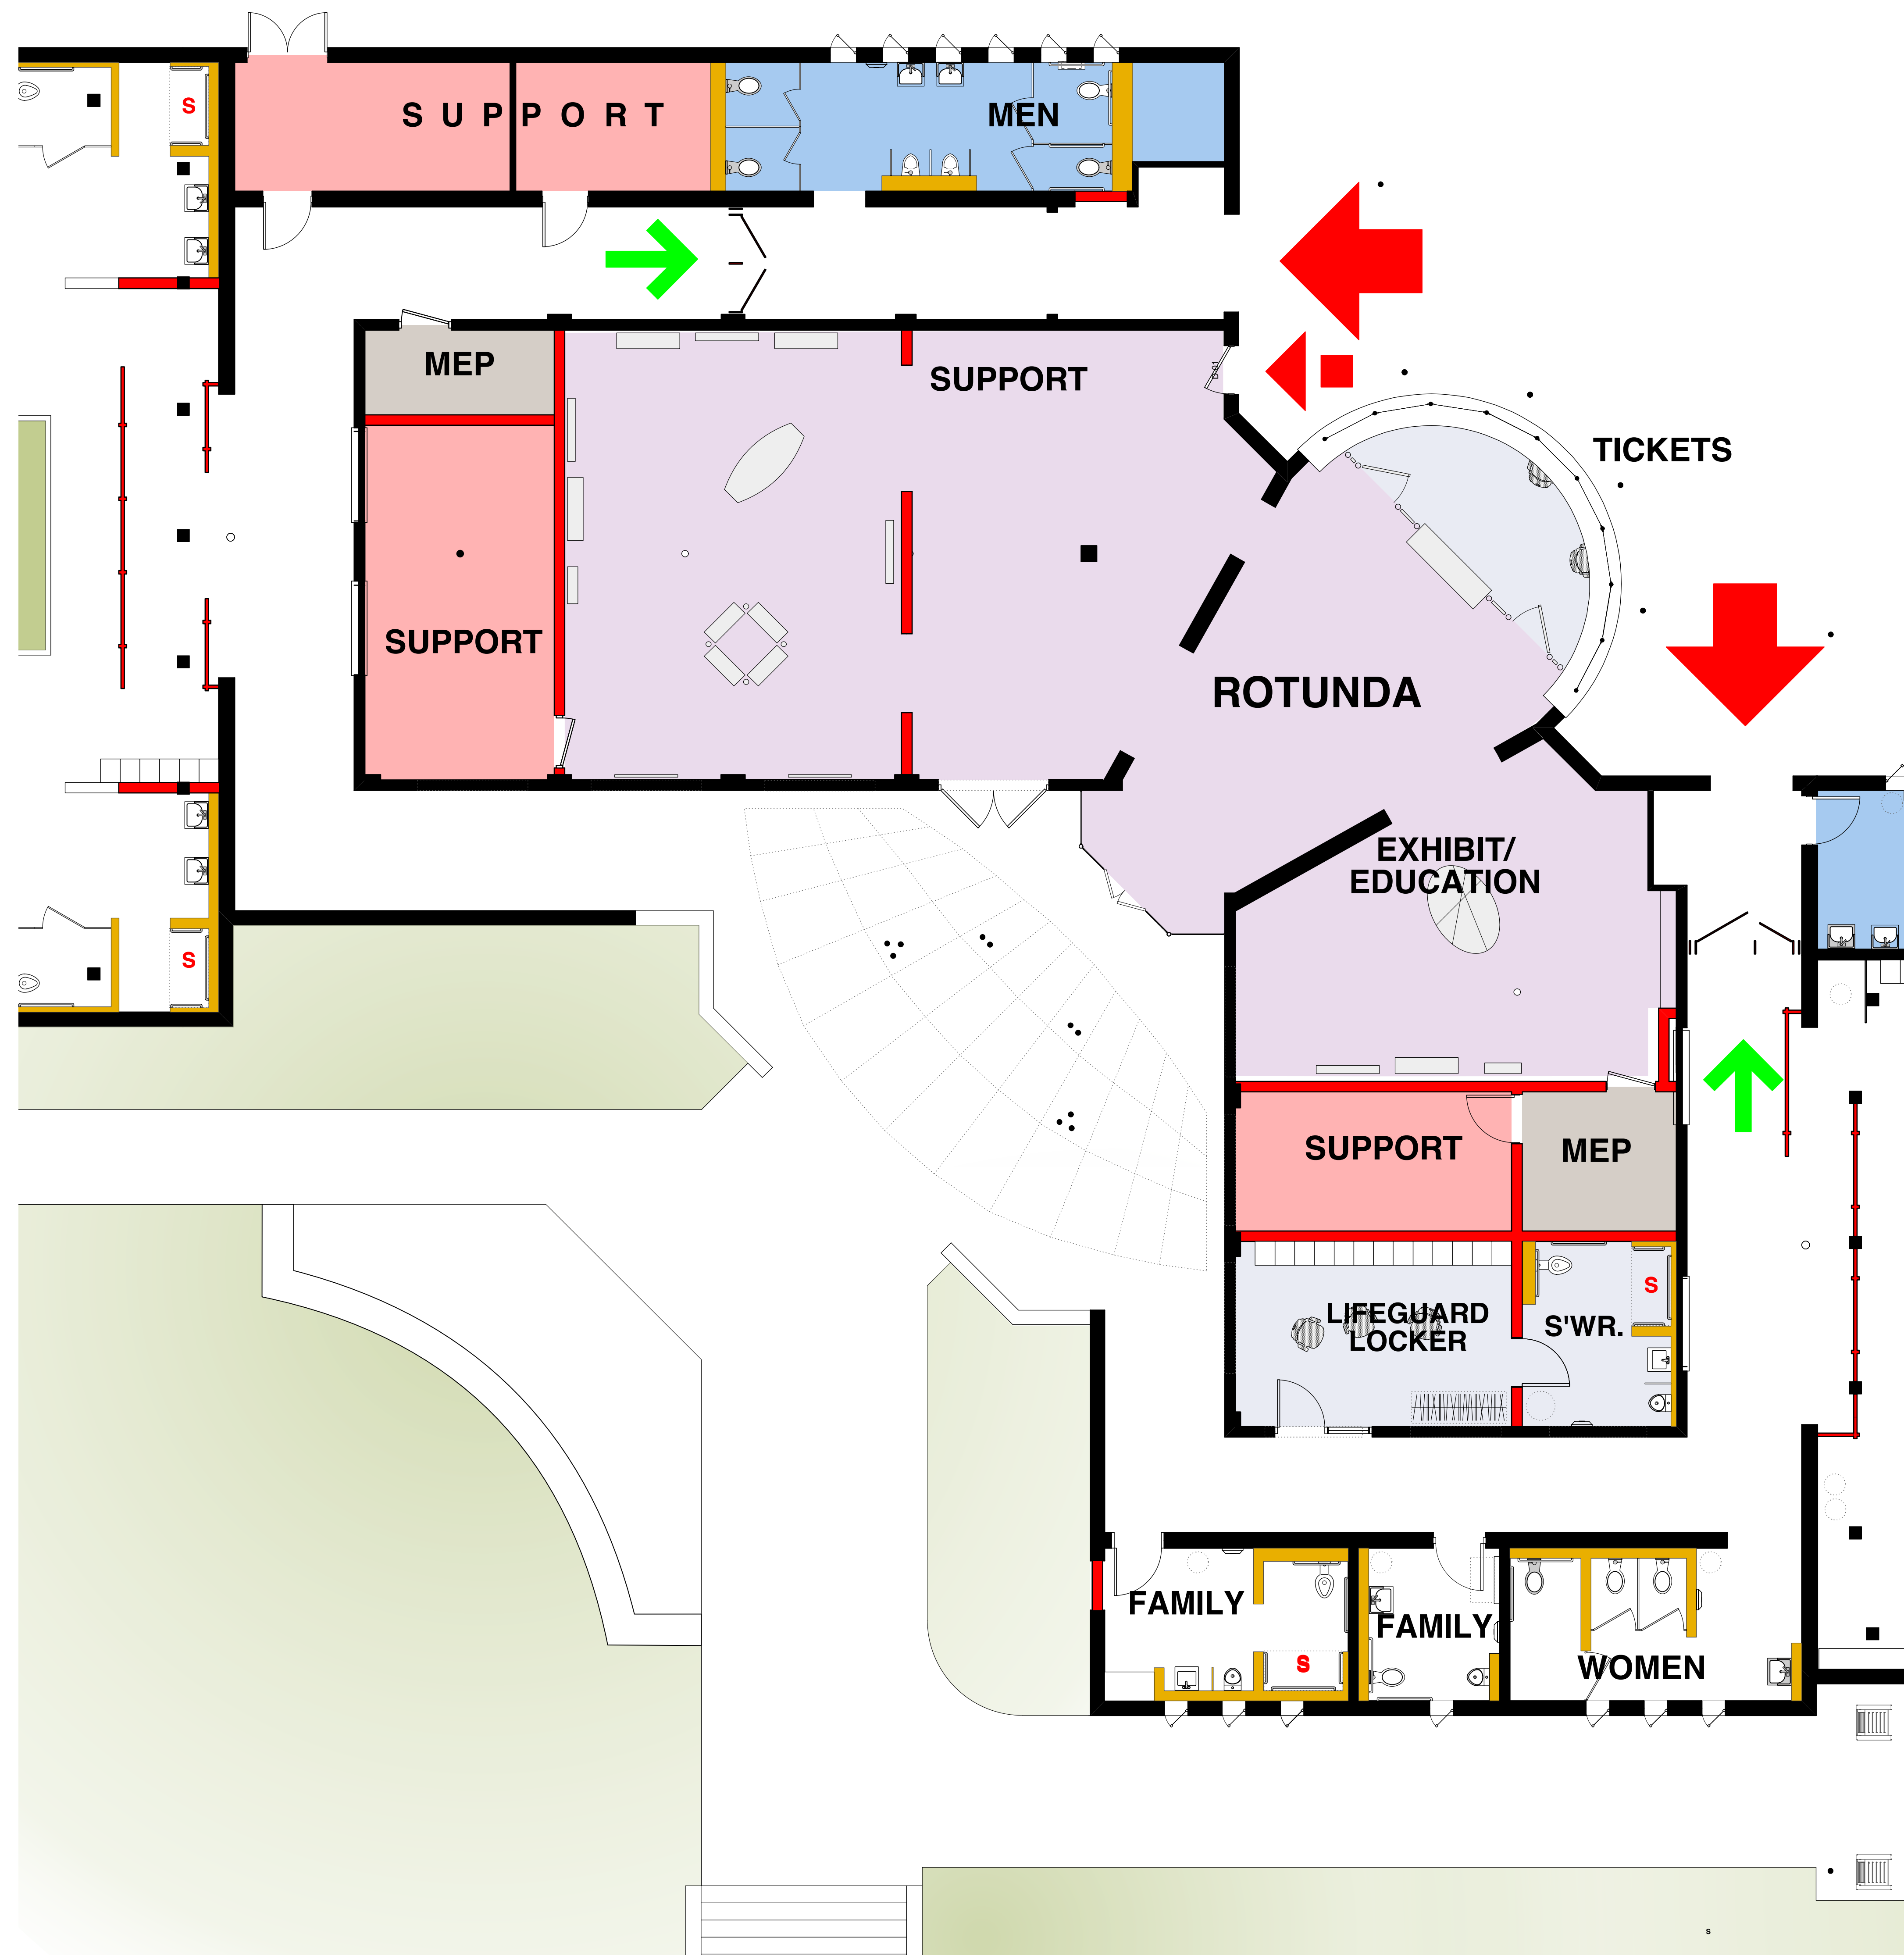

ROTUNDA  
CONCEPT PLAN 6