


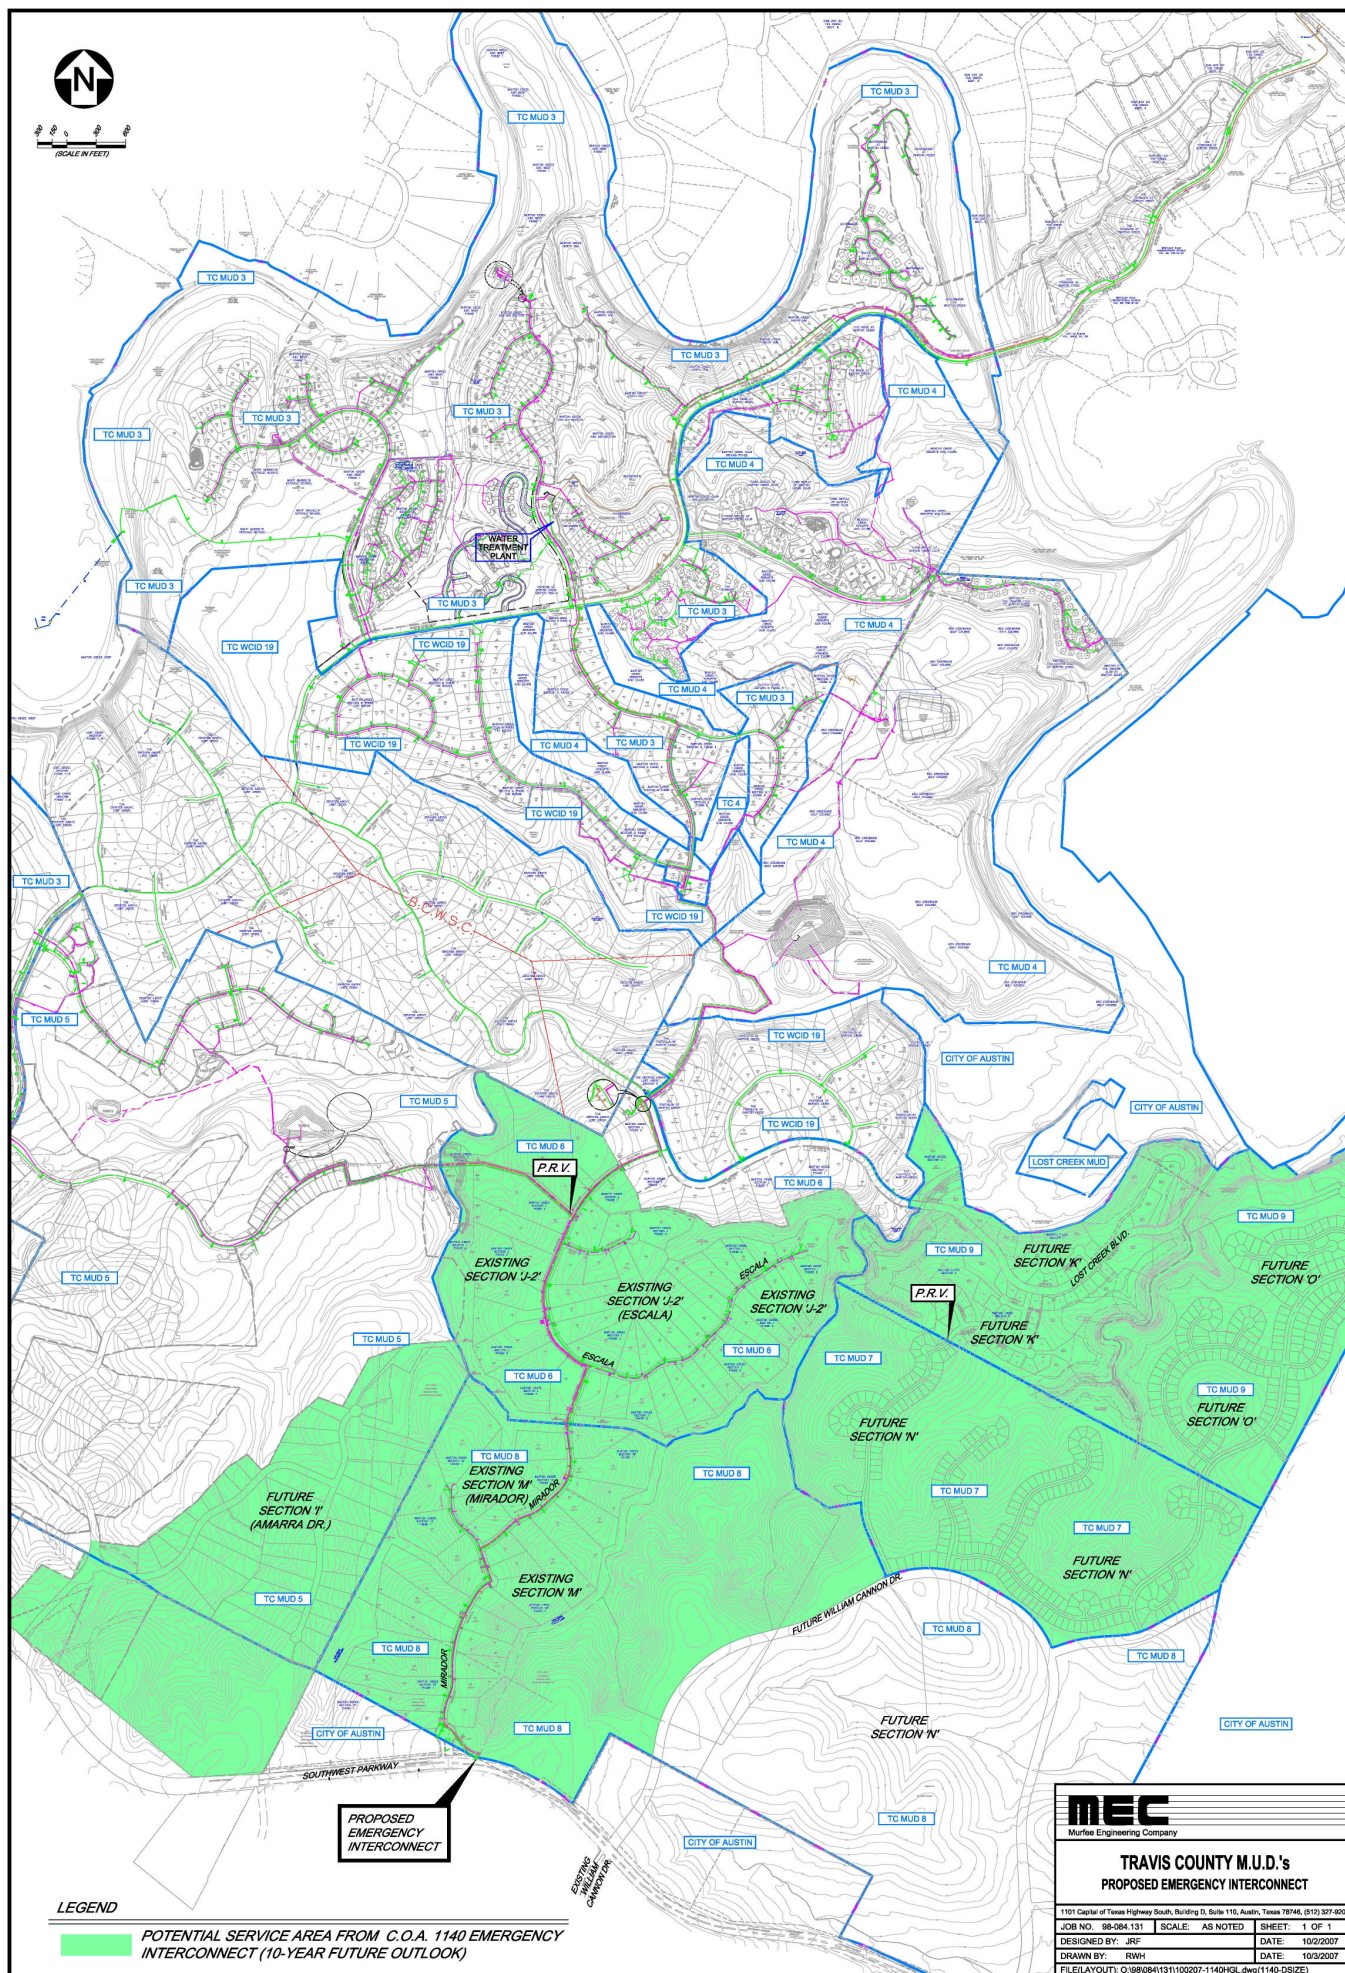

POTENTIAL SERVICE AREA FROM C.O.A. 1140 EMERGENCY INTERCONNECT (10-YEAR FUTURE OUTLOOK)



1101 Capital of Texas Highway South, Building D, Suite 110, Austin, Texas 78748, (512) 327-9200		
JOB NO. 98-084.131	SCALE: AS NOTED	SHEET: 1 OF 1
DESIGNED BY: JRF		DATE: 10/2/2007
DRAWN BY: RWH		DATE: 10/3/2007
FILE(LAYOUT): C:\98\084\131\100207-1140HGL.dwg(1140-DSIZE)		