


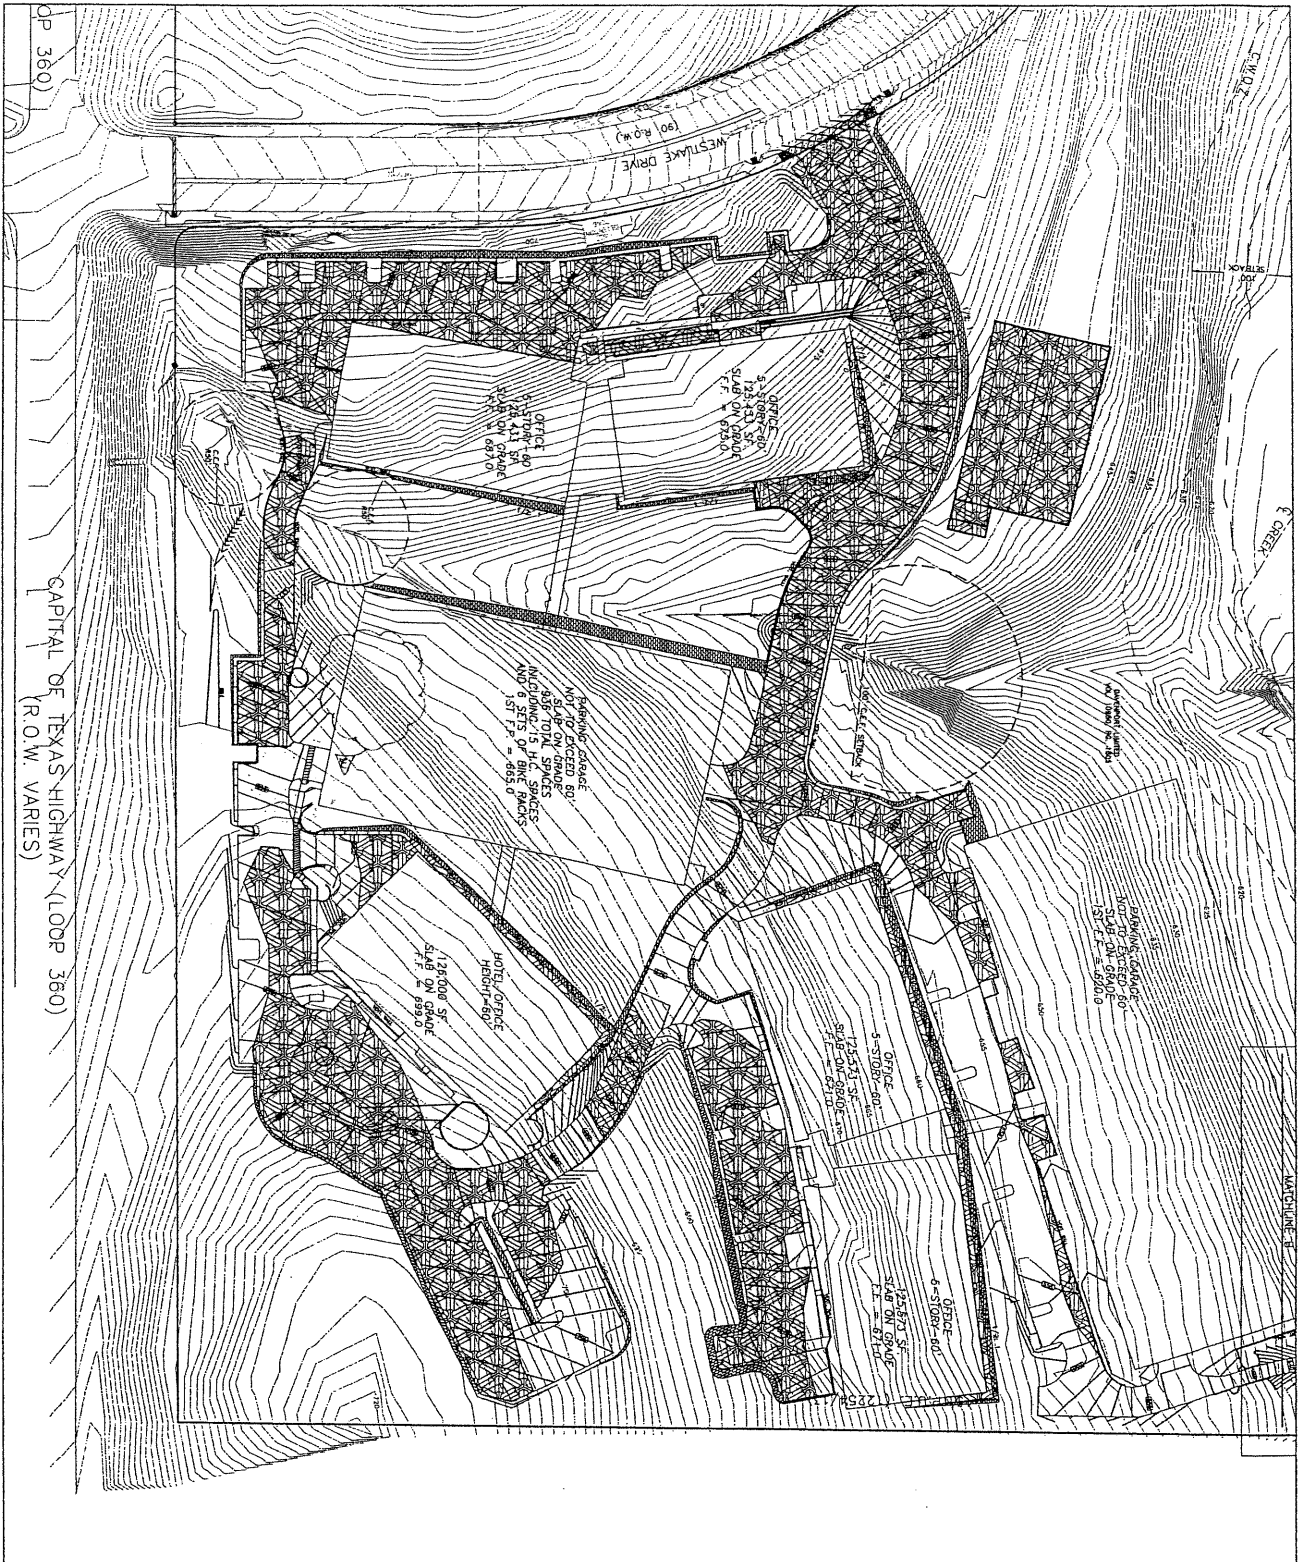

OP 360)

CAPITAL OF TEXAS HIGHWAY (LOOP 360)
(ROW VARIES)

DAVENPORT WEST B CUT & FILL EXHIBIT
4339 WESTLAKE DRIVE
AUSTIN, TEXAS

HANRAHAN • PRITCHARD ENGINEERING, INC.
CONSULTING ENGINEERS
8000 ANDERSON SQUARE ROAD, SUITE 110
AUSTIN, TEXAS 78757
OFFICE: 512.459-4734 FAX: 512.459-4752
info@hpe-eng.com

FILE: PROJECTS/ DAV-BWB-BASE
Job No. NA
Scale (Hor): 1"=50'
Date: 01/31/03
Checked By: PP
Drawn By: JD

REVISIONS:

NO.	DATE	DESCRIPTION
1	01/31/03	ISSUED FOR PERMIT
2	01/31/03	ISSUED FOR PERMIT
3	01/31/03	ISSUED FOR PERMIT
4	01/31/03	ISSUED FOR PERMIT

DAVENPORT WEST B CUT & FILL EXHIBIT
4339 WESTLAKE DRIVE
AUSTIN, TEXAS

REVISIONS:

NO.	DATE	DESCRIPTION
1	01/31/03	ISSUED FOR PERMIT
2	01/31/03	ISSUED FOR PERMIT
3	01/31/03	ISSUED FOR PERMIT
4	01/31/03	ISSUED FOR PERMIT

