


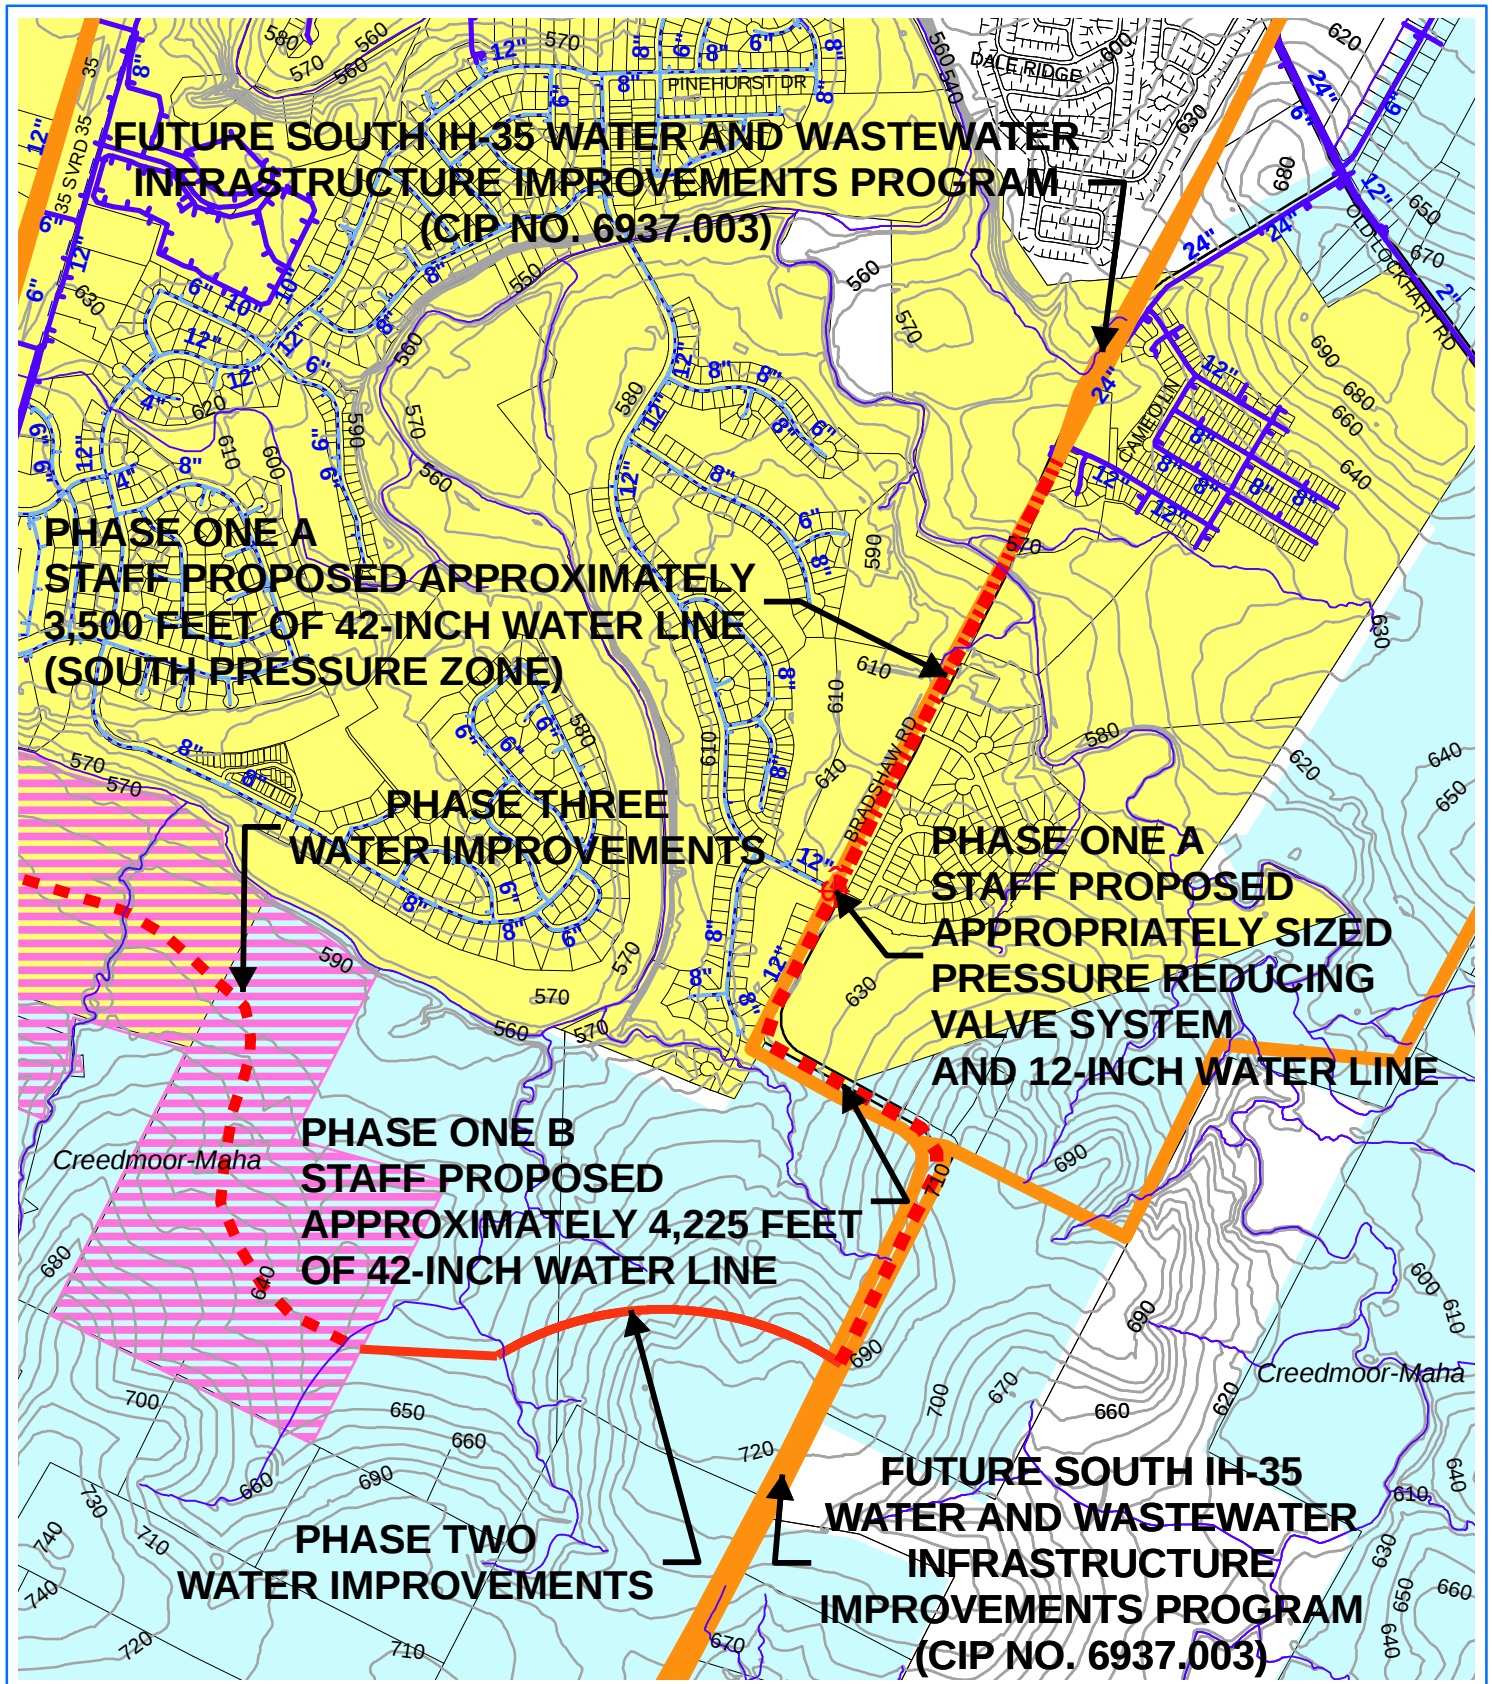

W. S.E.R. Name: Fox Hill Phase One
W. S.E.R. Number: 2542