


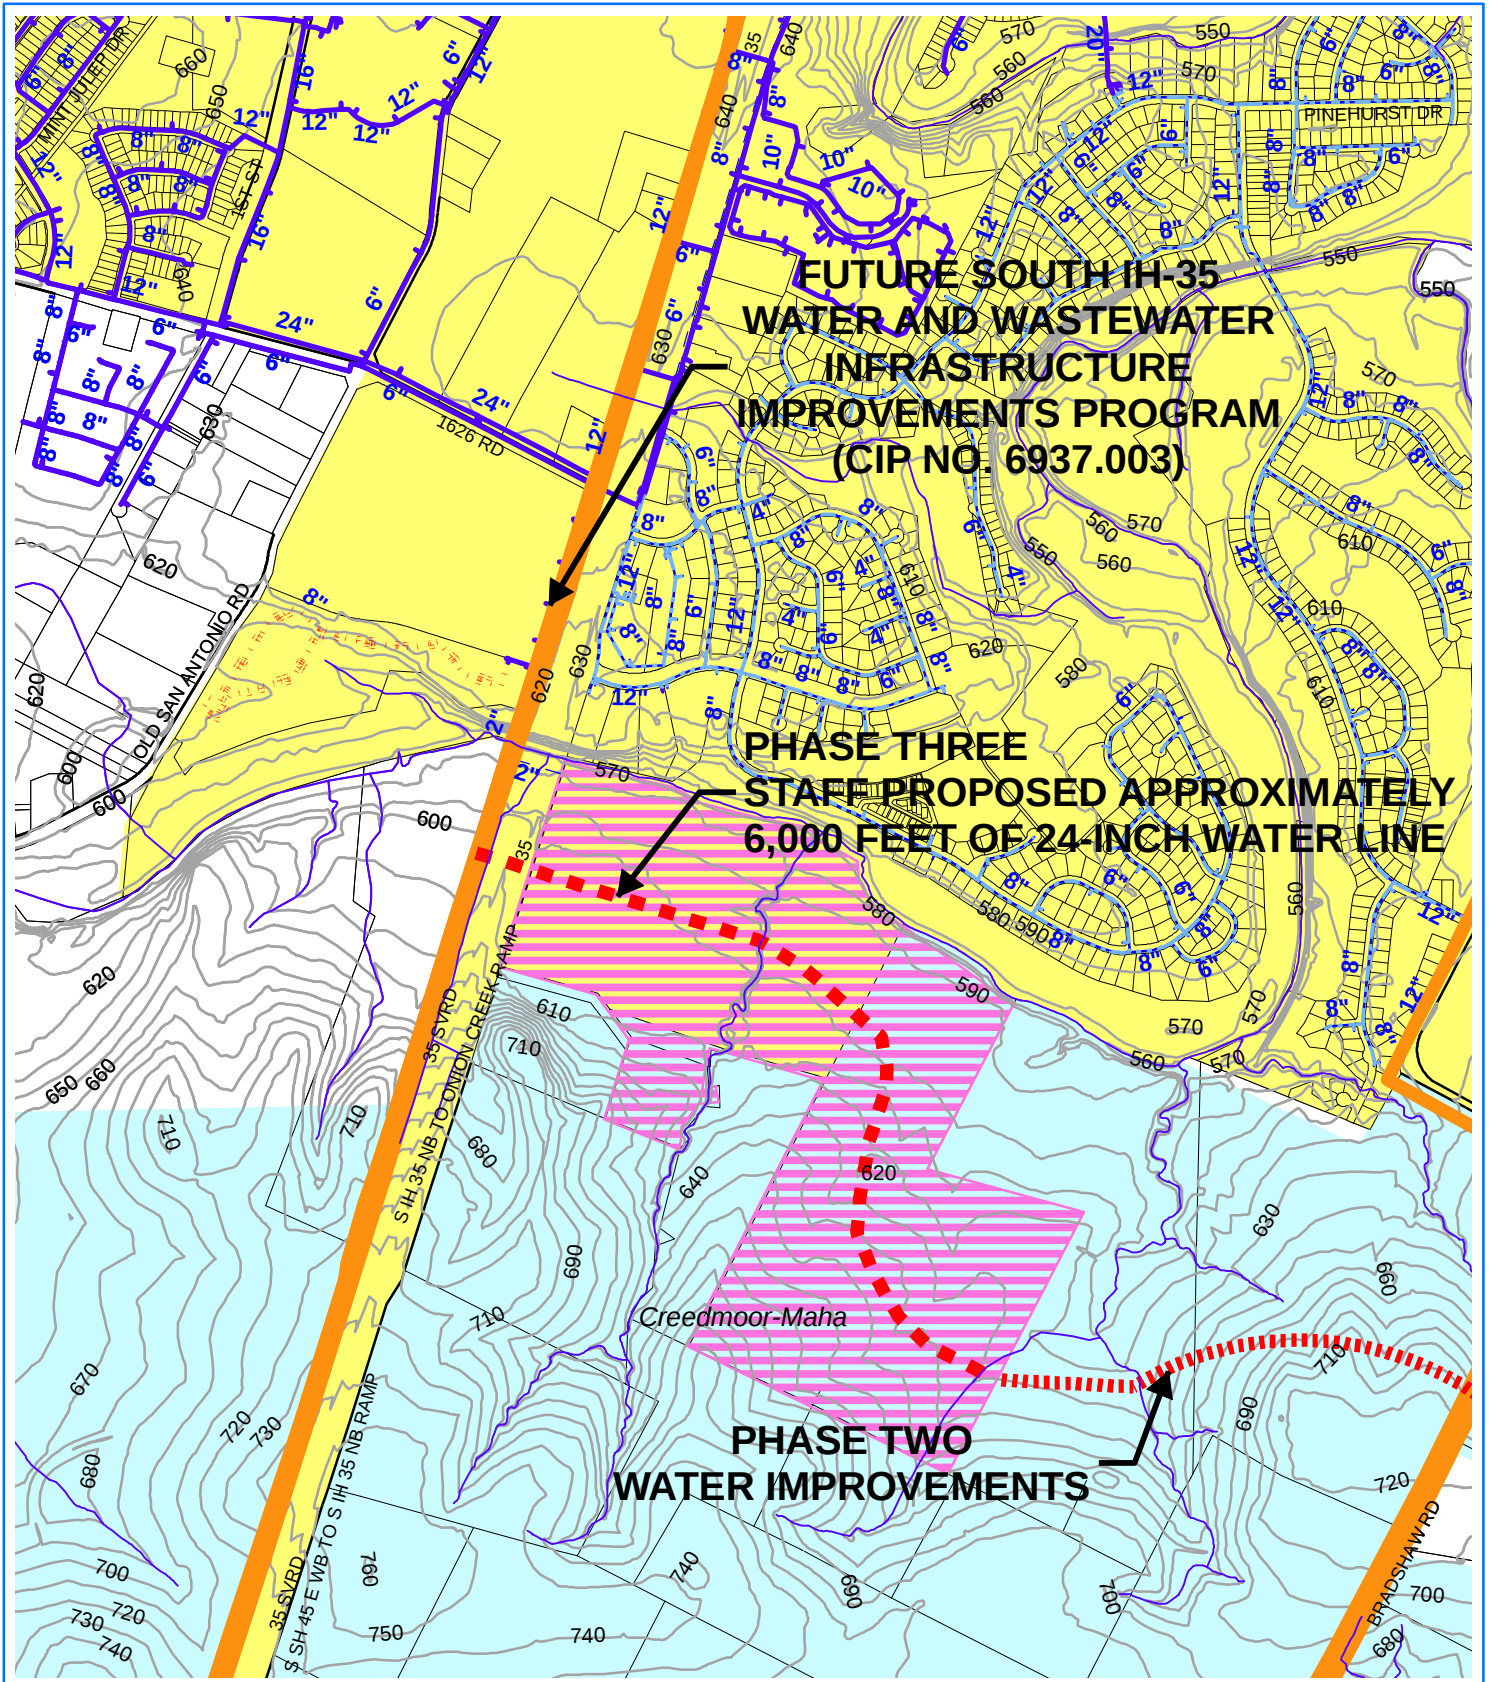

1,400 700 0 1,400 Feet

- Subject Tract
- South Water Pressure Zone Water Lines
- South Reduced Water Pressure Zone Water Lines
- Full-purpose City Limit
- Creedmoor-Maha Water Supply Corporation

■
W. S.E.R. Name: Fox Hill Phase Three
W. S.E.R. Number: 2542