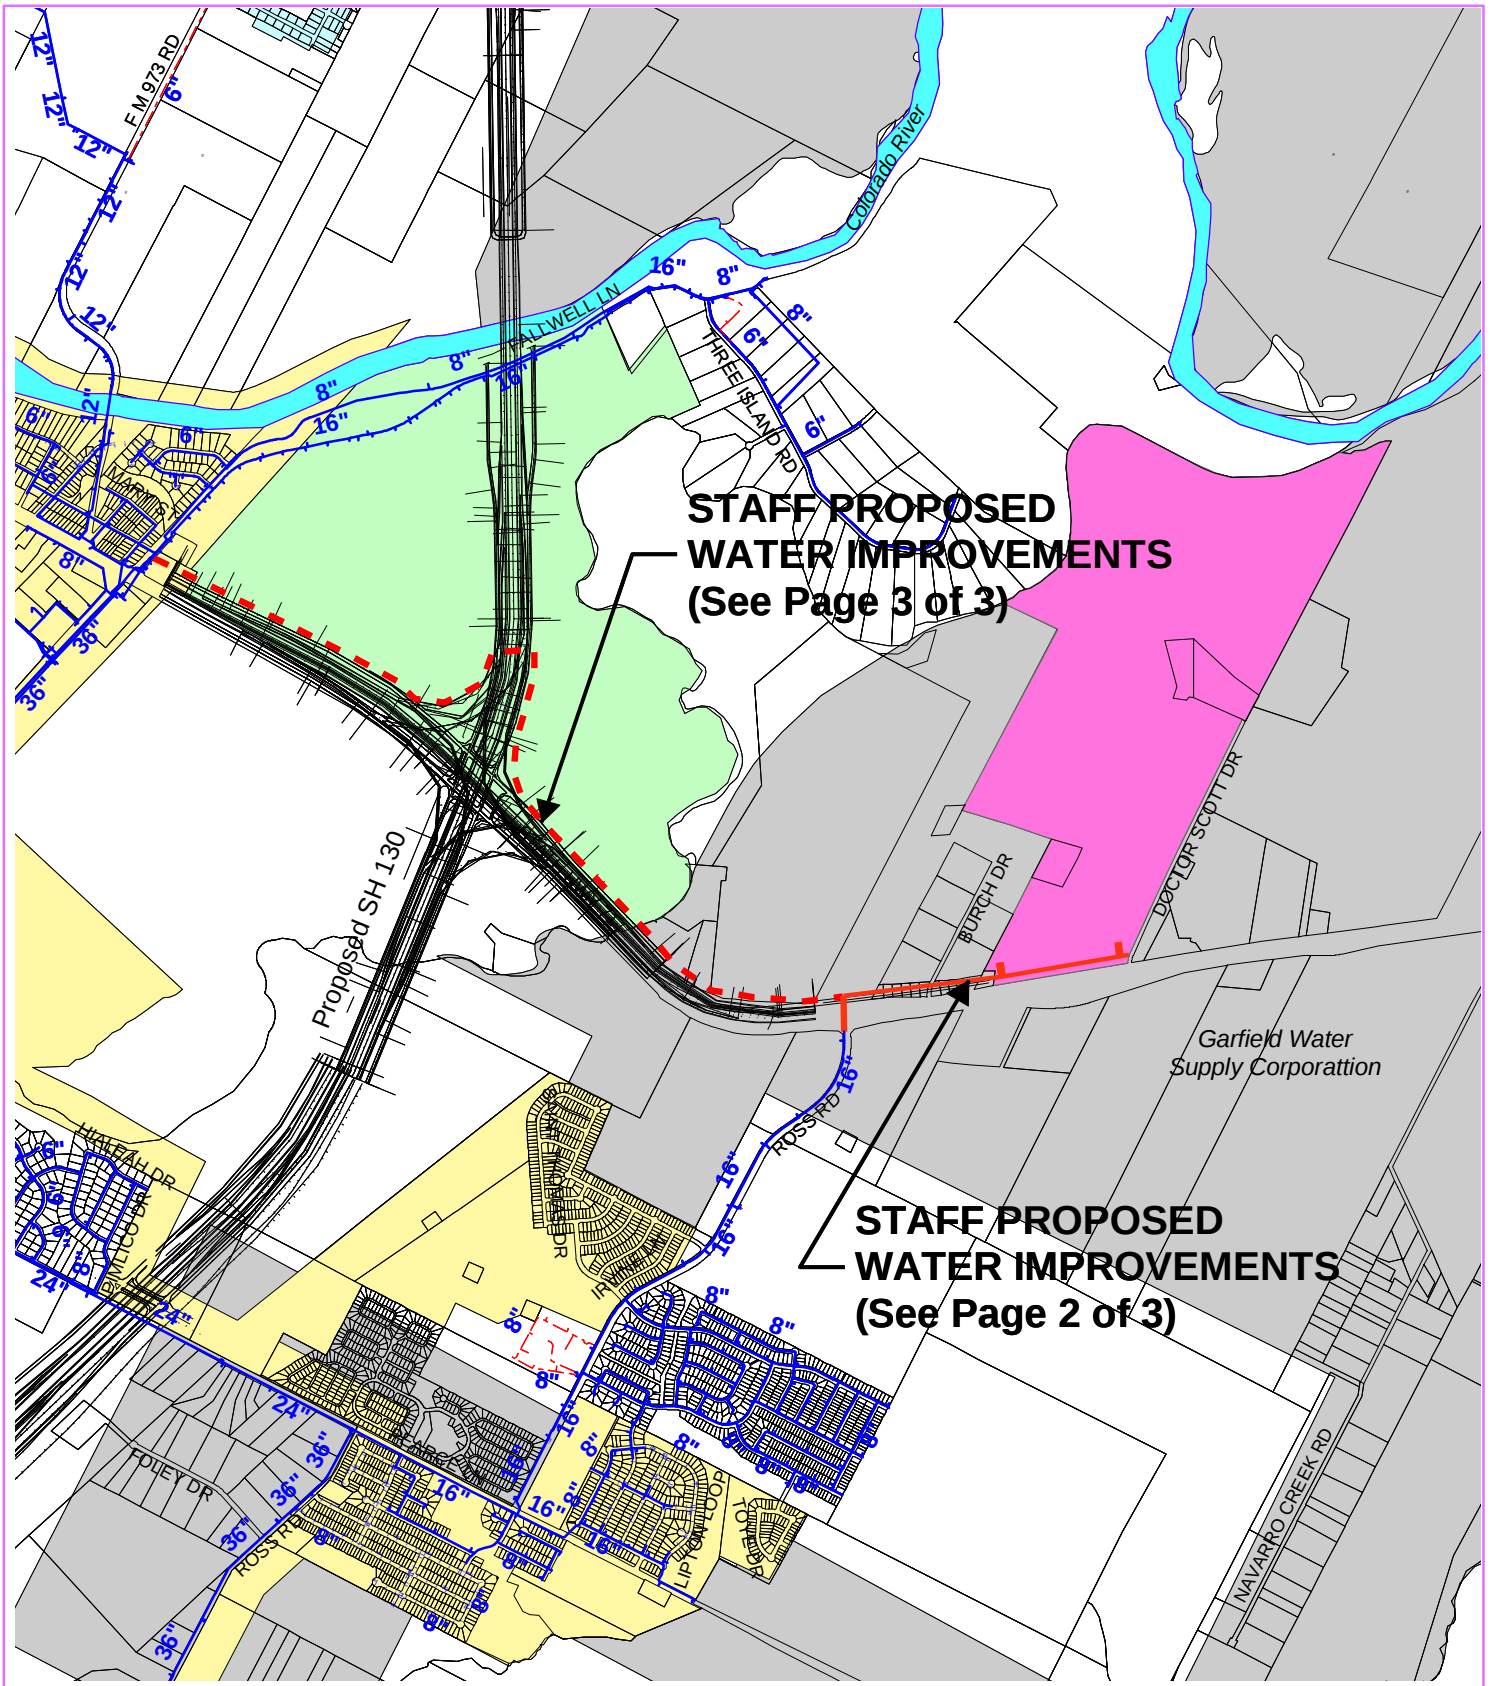


■
W. S.E.R. Name: Watersedge P.U.D.
Overall Water Improvements
W. S.E.R. Number: 2406

- Subject Tract**
- Full-Purpose City Limits**
- Limited-Purpose City Limits**