


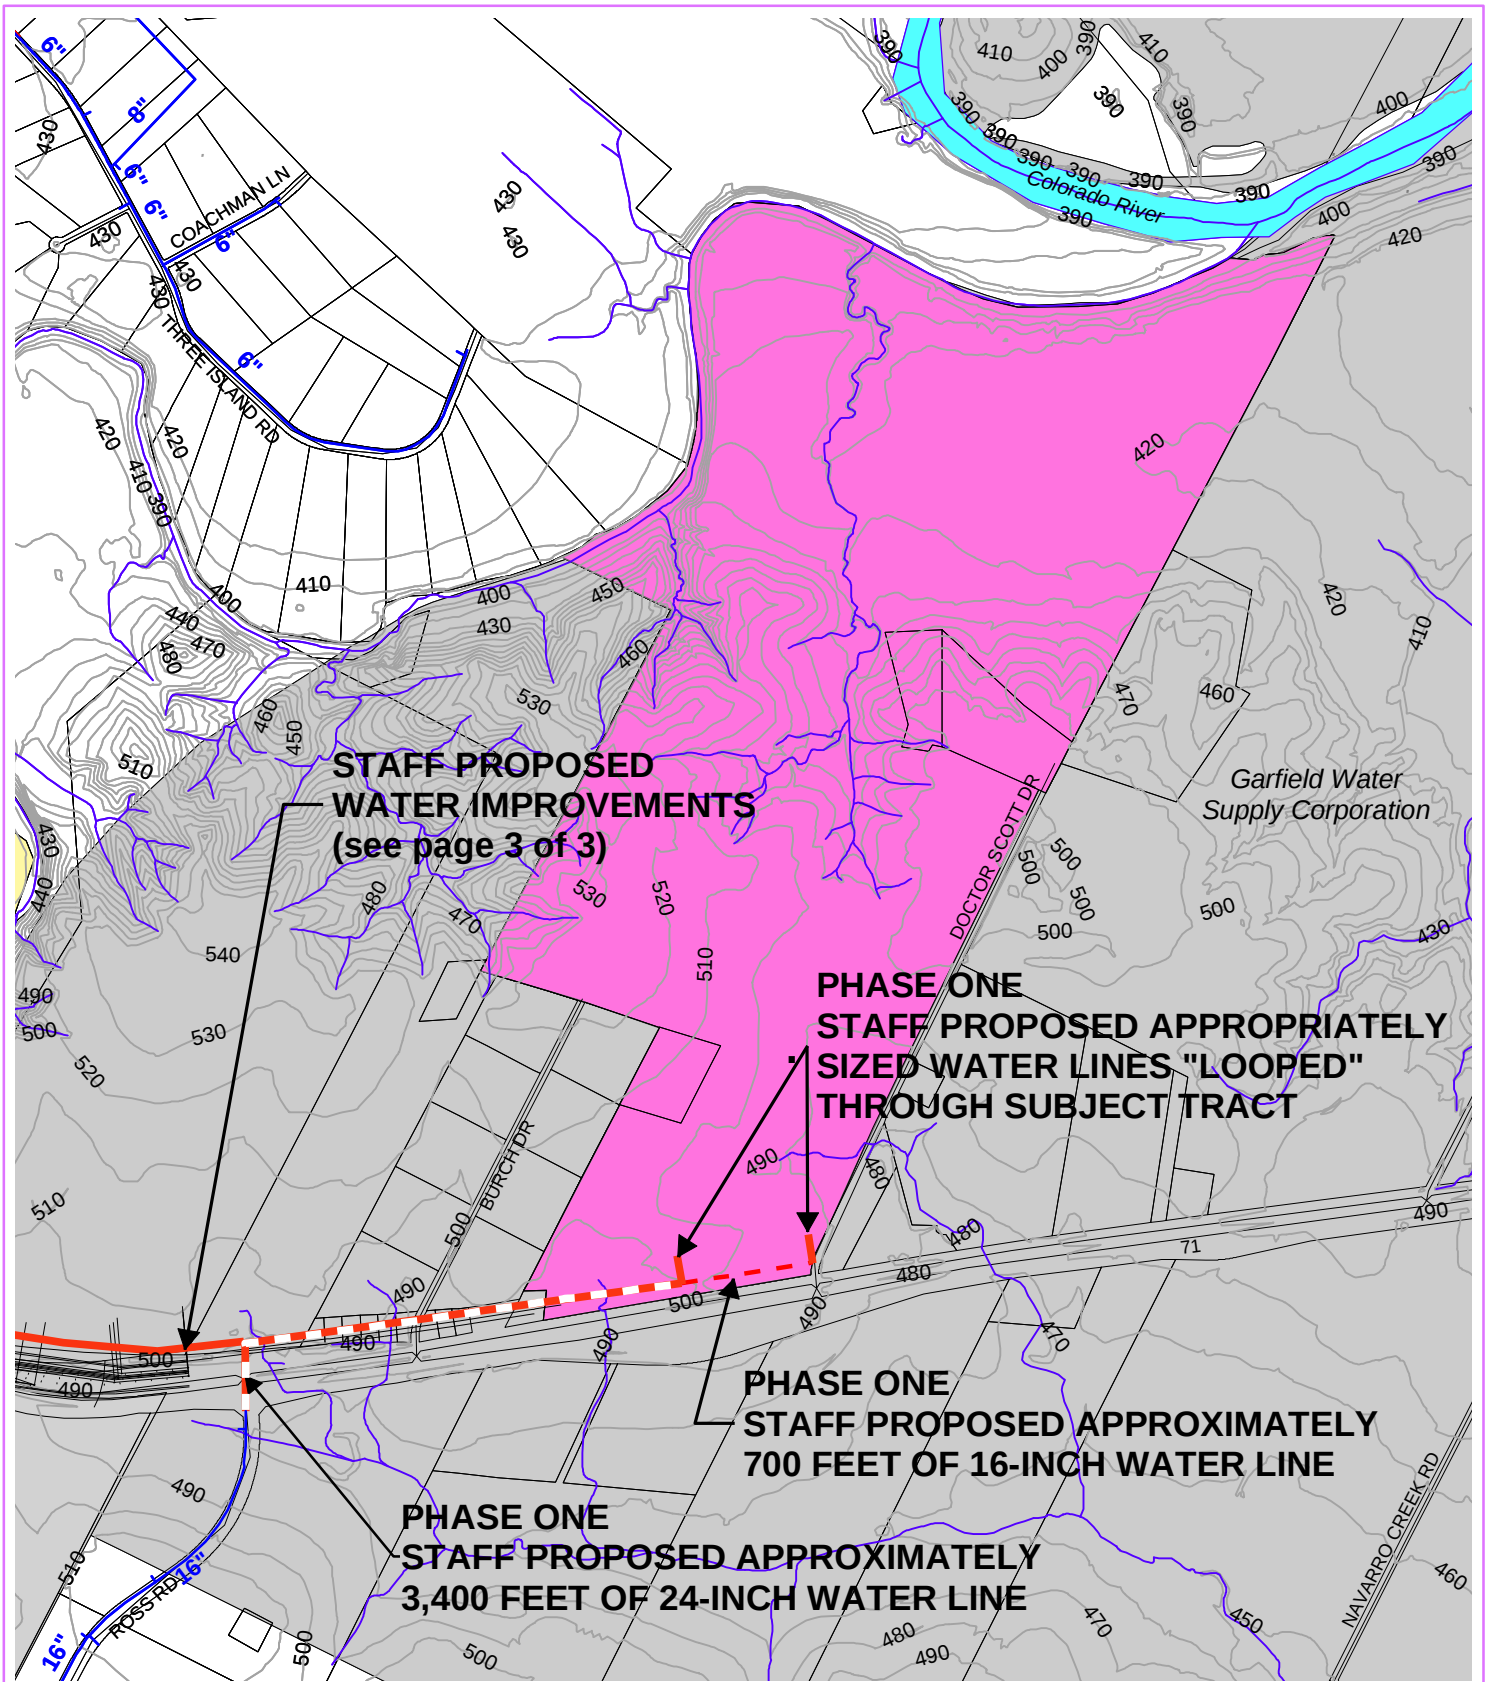

■
W. S.E.R. Name: Watersedge P.U.D.
Phase One Water Improvements
W. S.E.R. Number: 2406