


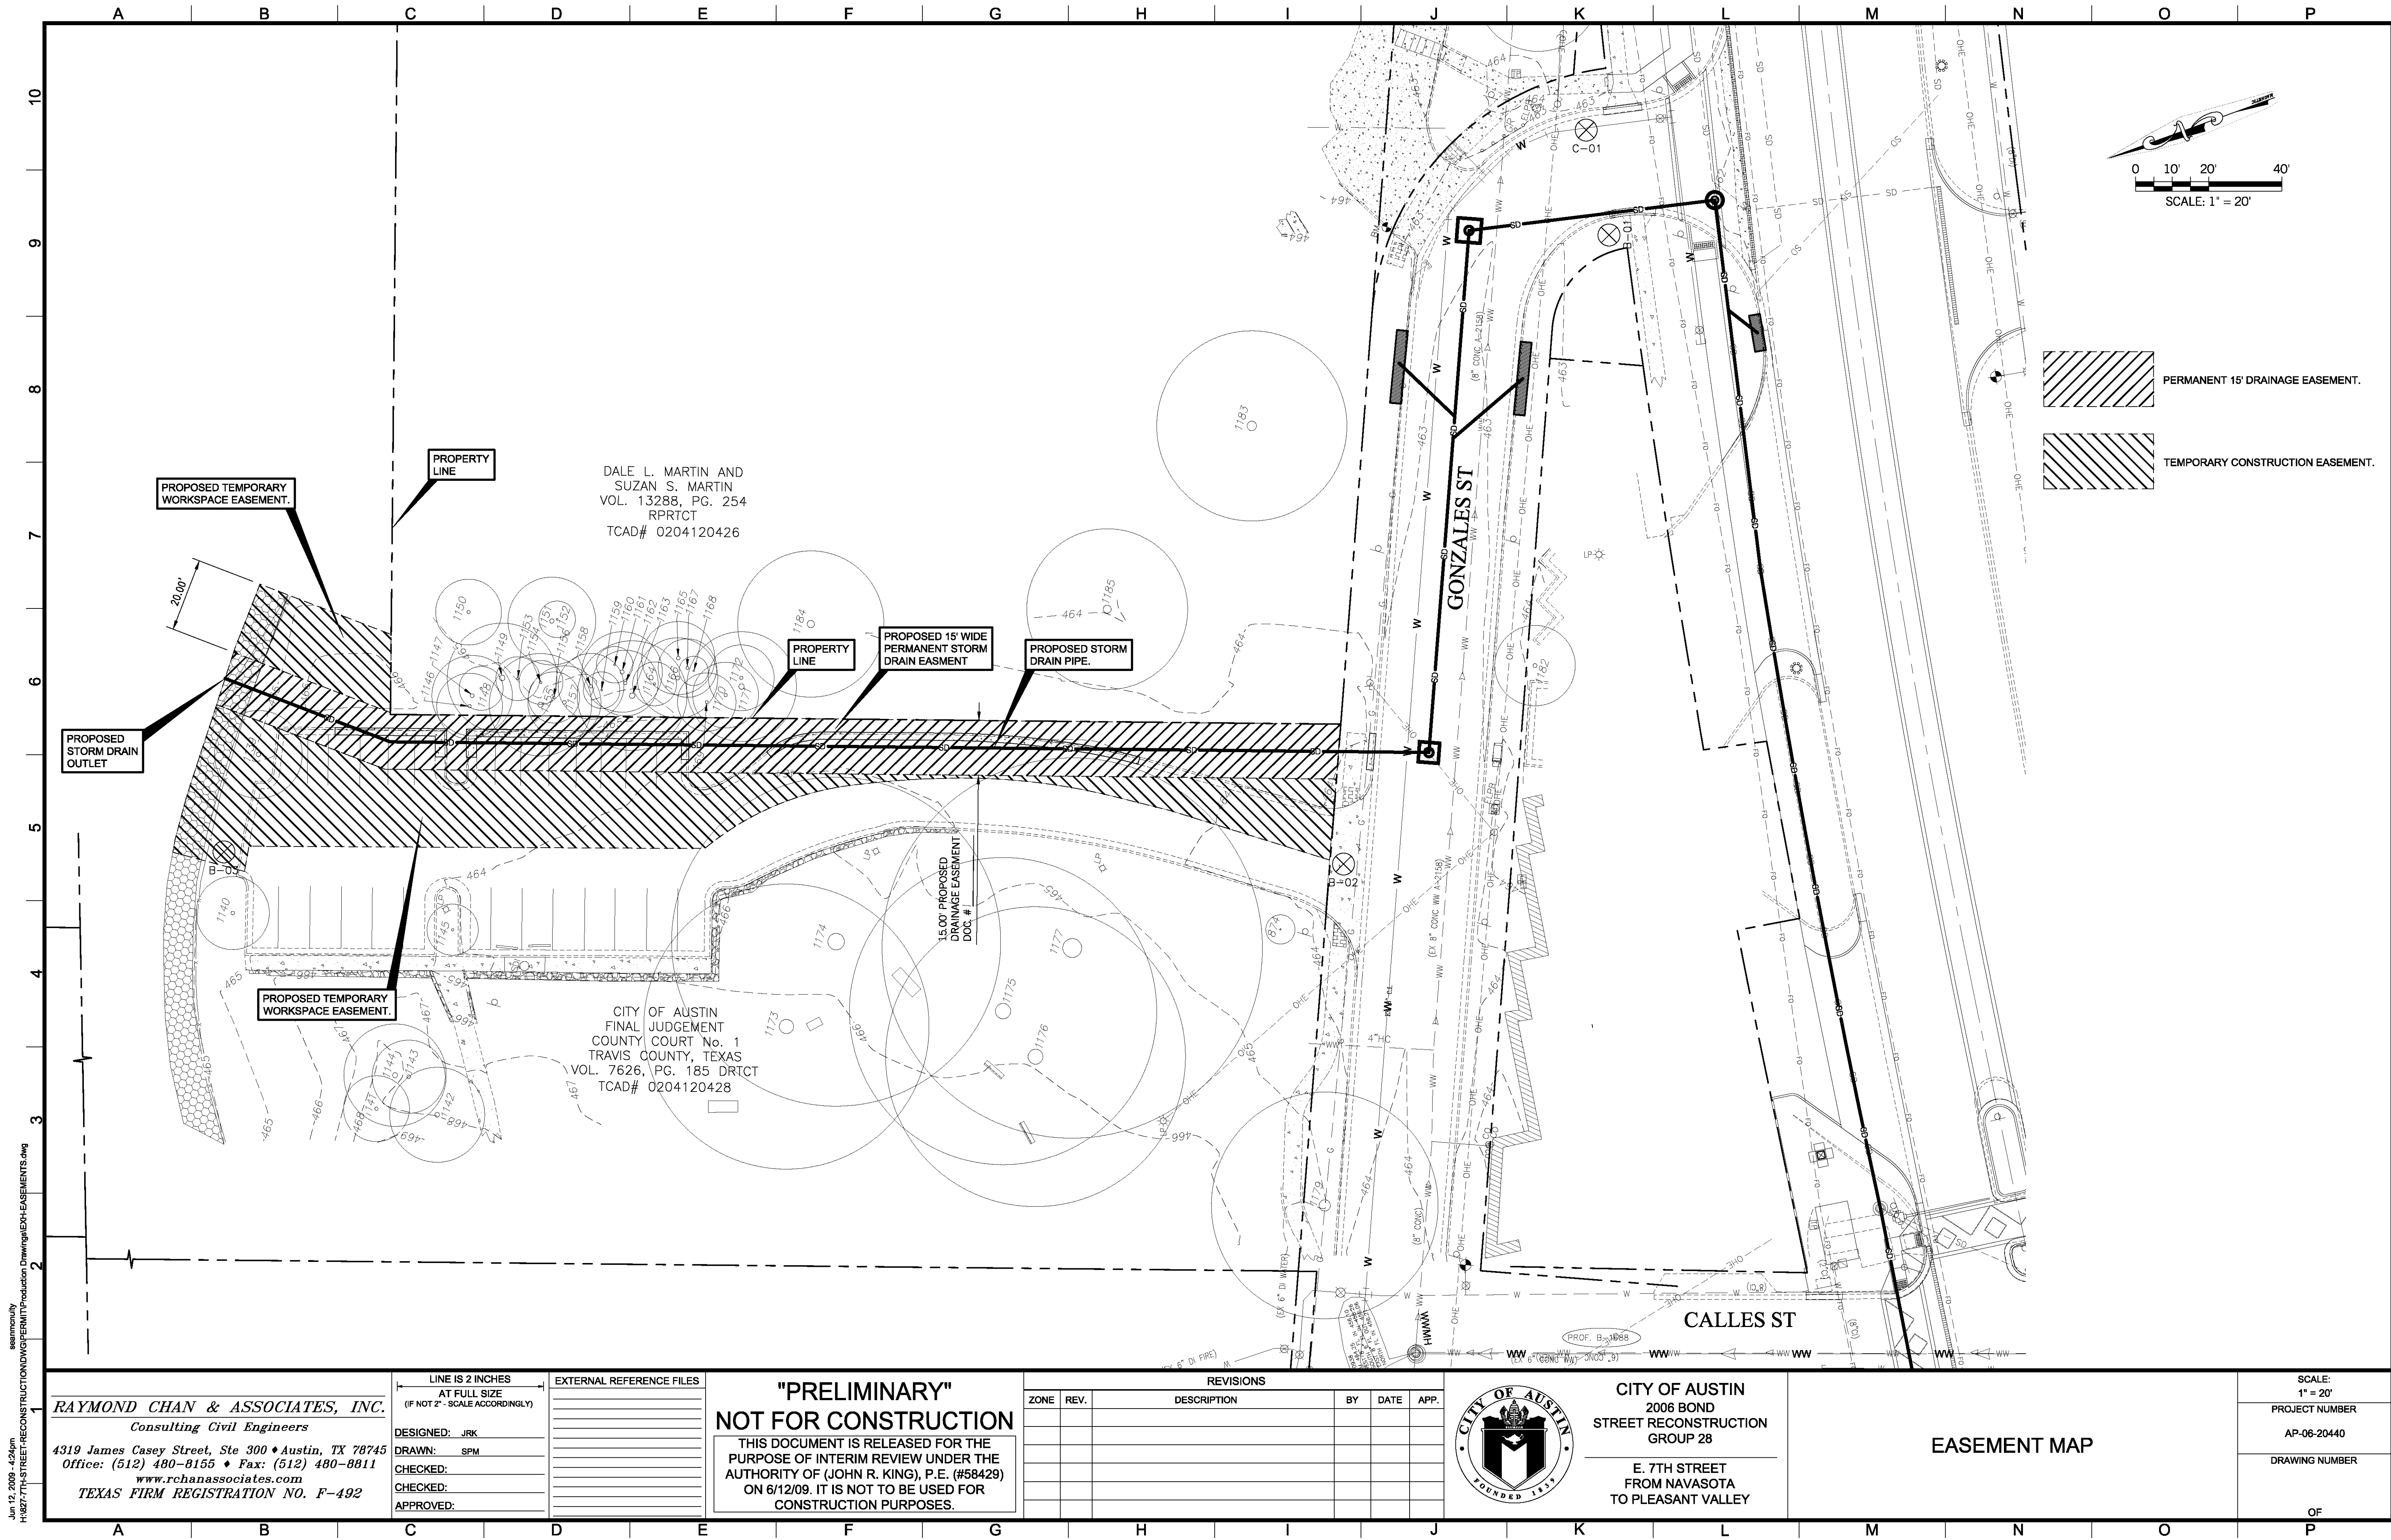

Jun 12, 2009 - 4:24pm
H:\827-7TH STREET RECONSTRUCTION\DWG\PERMIT\Production Drawings\EX-H-EASEMENTS.dwg

RAYMOND CHAN & ASSOCIATES, INC. Consulting Civil Engineers 4319 James Casey Street, Ste 300 ♦ Austin, TX 78745 Office: (512) 480-8155 ♦ Fax: (512) 480-8811 www.rchanassociates.com TEXAS FIRM REGISTRATION NO. F-492		LINE IS 2 INCHES AT FULL SIZE (IF NOT 2" - SCALE ACCORDINGLY)	EXTERNAL REFERENCE FILES	"PRELIMINARY" NOT FOR CONSTRUCTION THIS DOCUMENT IS RELEASED FOR THE PURPOSE OF INTERIM REVIEW UNDER THE AUTHORITY OF (JOHN R. KING, P.E. (#58429)) ON 6/12/09. IT IS NOT TO BE USED FOR CONSTRUCTION PURPOSES.		<table border="1"><thead><tr><th colspan="5">REVISIONS</th></tr><tr><th>ZONE</th><th>REV.</th><th>DESCRIPTION</th><th>BY</th><th>DATE</th><th>APP.</th></tr></thead><tbody><tr><td> </td><td> </td><td> </td><td> </td><td> </td><td> </td></tr><tr><td> </td><td> </td><td> </td><td> </td><td> </td><td> </td></tr><tr><td> </td><td> </td><td> </td><td> </td><td> </td><td> </td></tr><tr><td> </td><td> </td><td> </td><td> </td><td> </td><td> </td></tr><tr><td> </td><td> </td><td> </td><td> </td><td> </td><td> </td></tr></tbody></table>			REVISIONS					ZONE	REV.	DESCRIPTION	BY	DATE	APP.																															 CITY OF AUSTIN 2006 BOND STREET RECONSTRUCTION GROUP 28 E. 7TH STREET FROM NAVASOTA TO PLEASANT VALLEY	EASEMENT MAP		SCALE: 1" = 20'
REVISIONS	
ZONE	REV.	DESCRIPTION	BY	DATE	APP.	
DESIGNED: JRK		PROJECT NUMBER AP-06-20440	
DRAWN: SPM		DRAWING NUMBER	
CHECKED:	
APPROVED:	
		OF	