


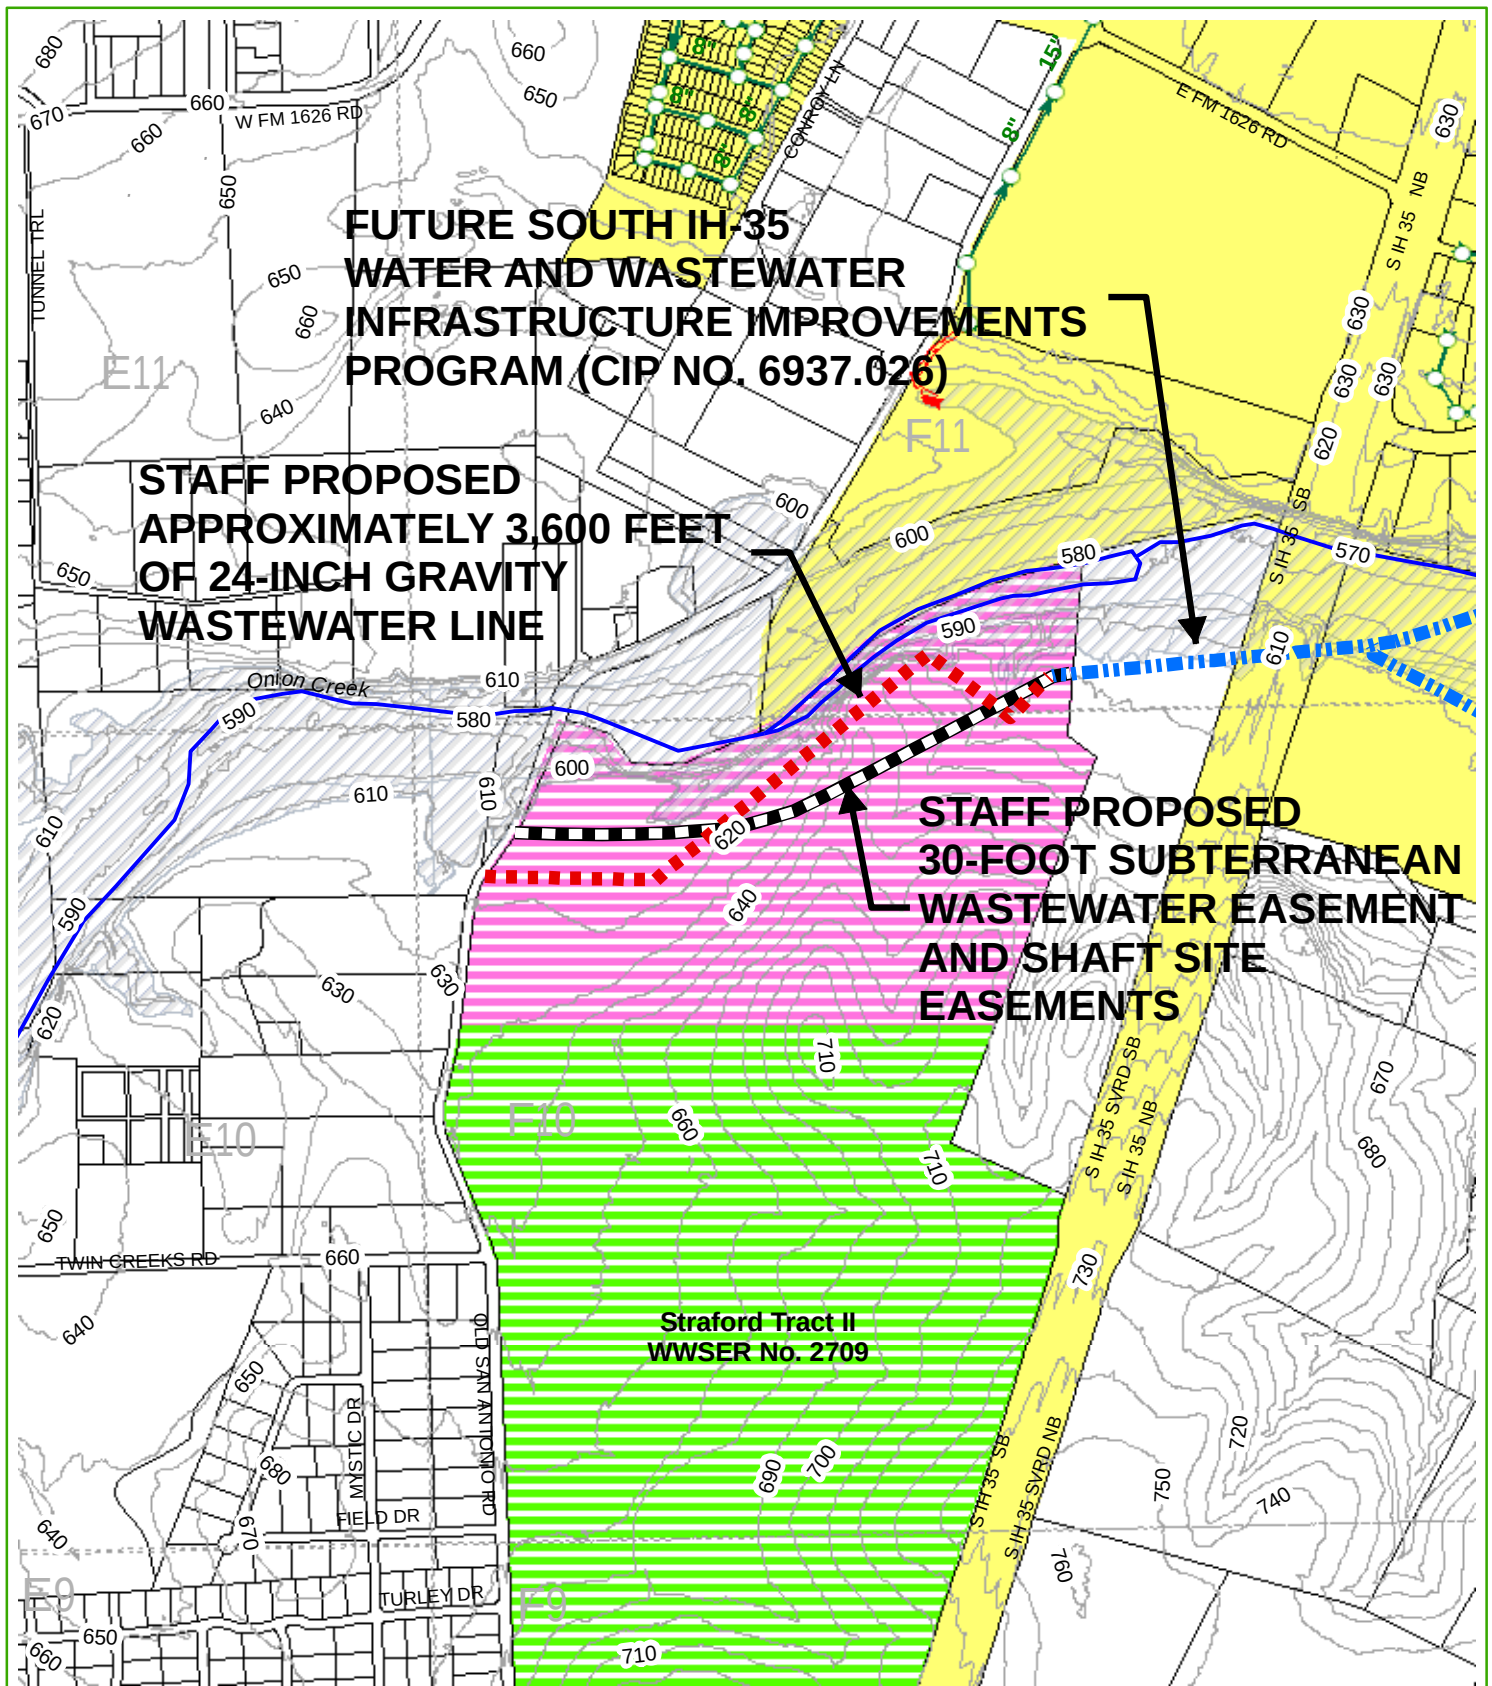

W.W. S.E.R. Name: Stratford Tract I
Ultimate Wastewater Service
W.W. S.E.R. Number: 2707

-  Subject Tract
-  Stratford Tract II
-  Full-purpose City Limit