

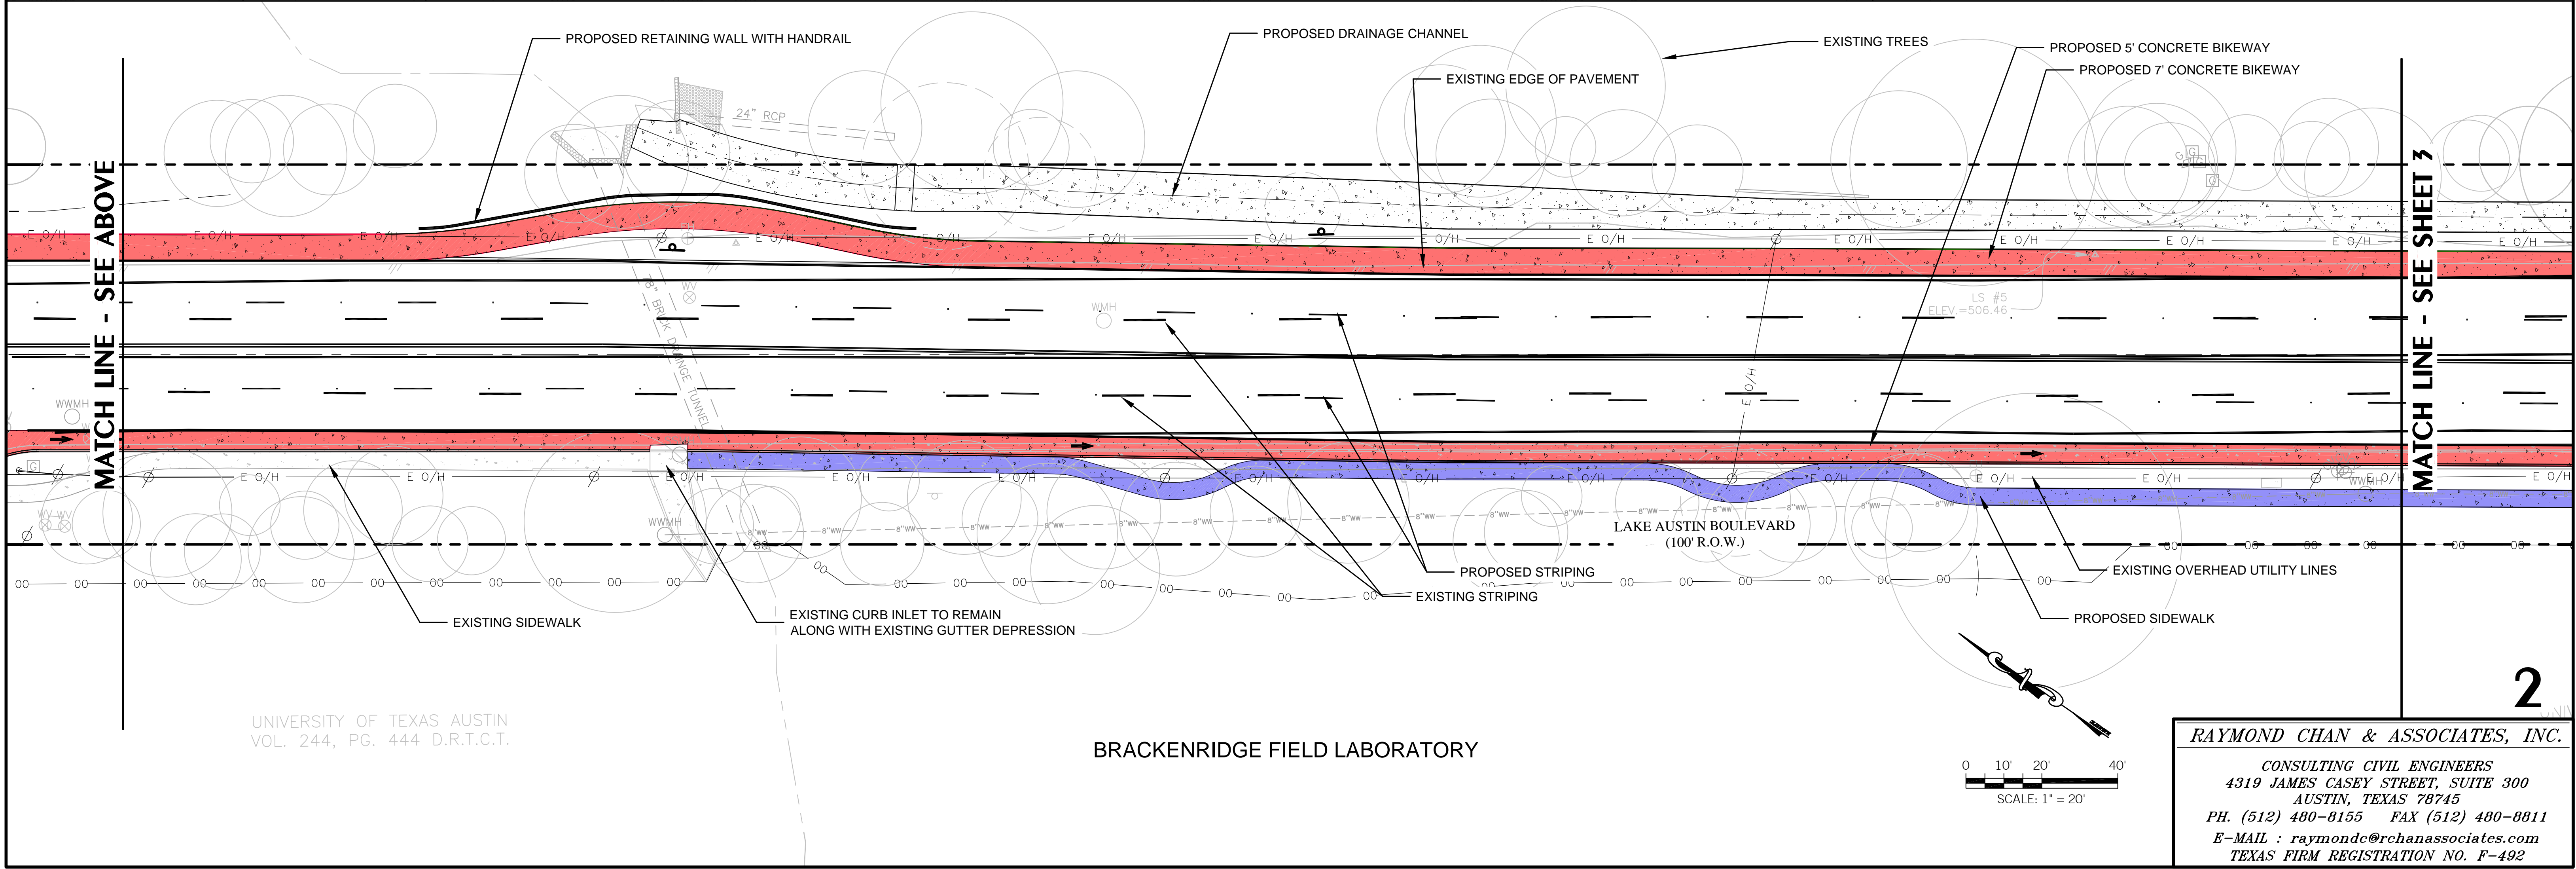


RAYMOND CHAN & ASSOCIATES, INC.
CONSULTING CIVIL ENGINEERS
4319 JAMES CASEY STREET, SUITE 300
AUSTIN, TEXAS 78745
PH. (512) 480-8155 FAX (512) 480-8811
E-MAIL : raymondchan@chanassociates.com
TEXAS FIRM REGISTRATION NO. F-492

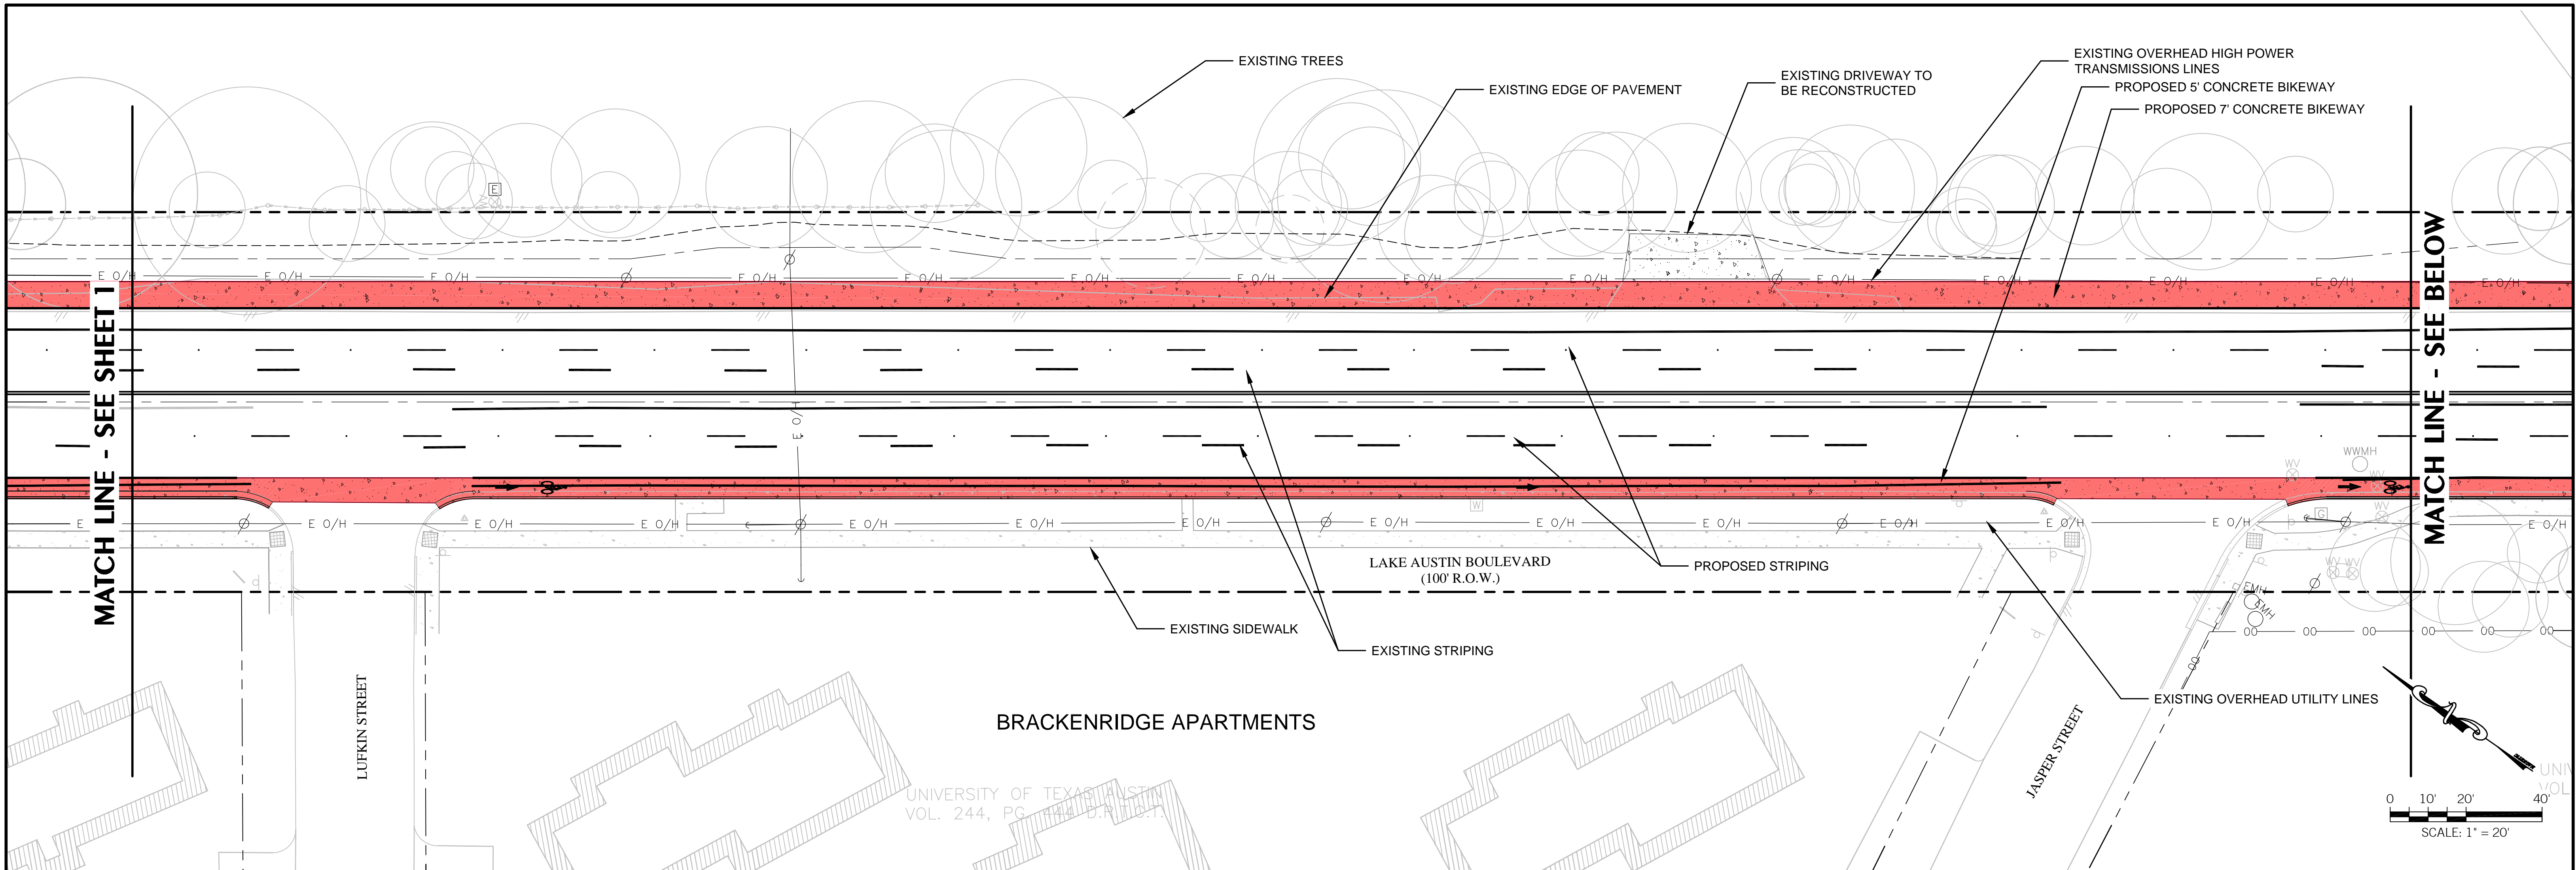

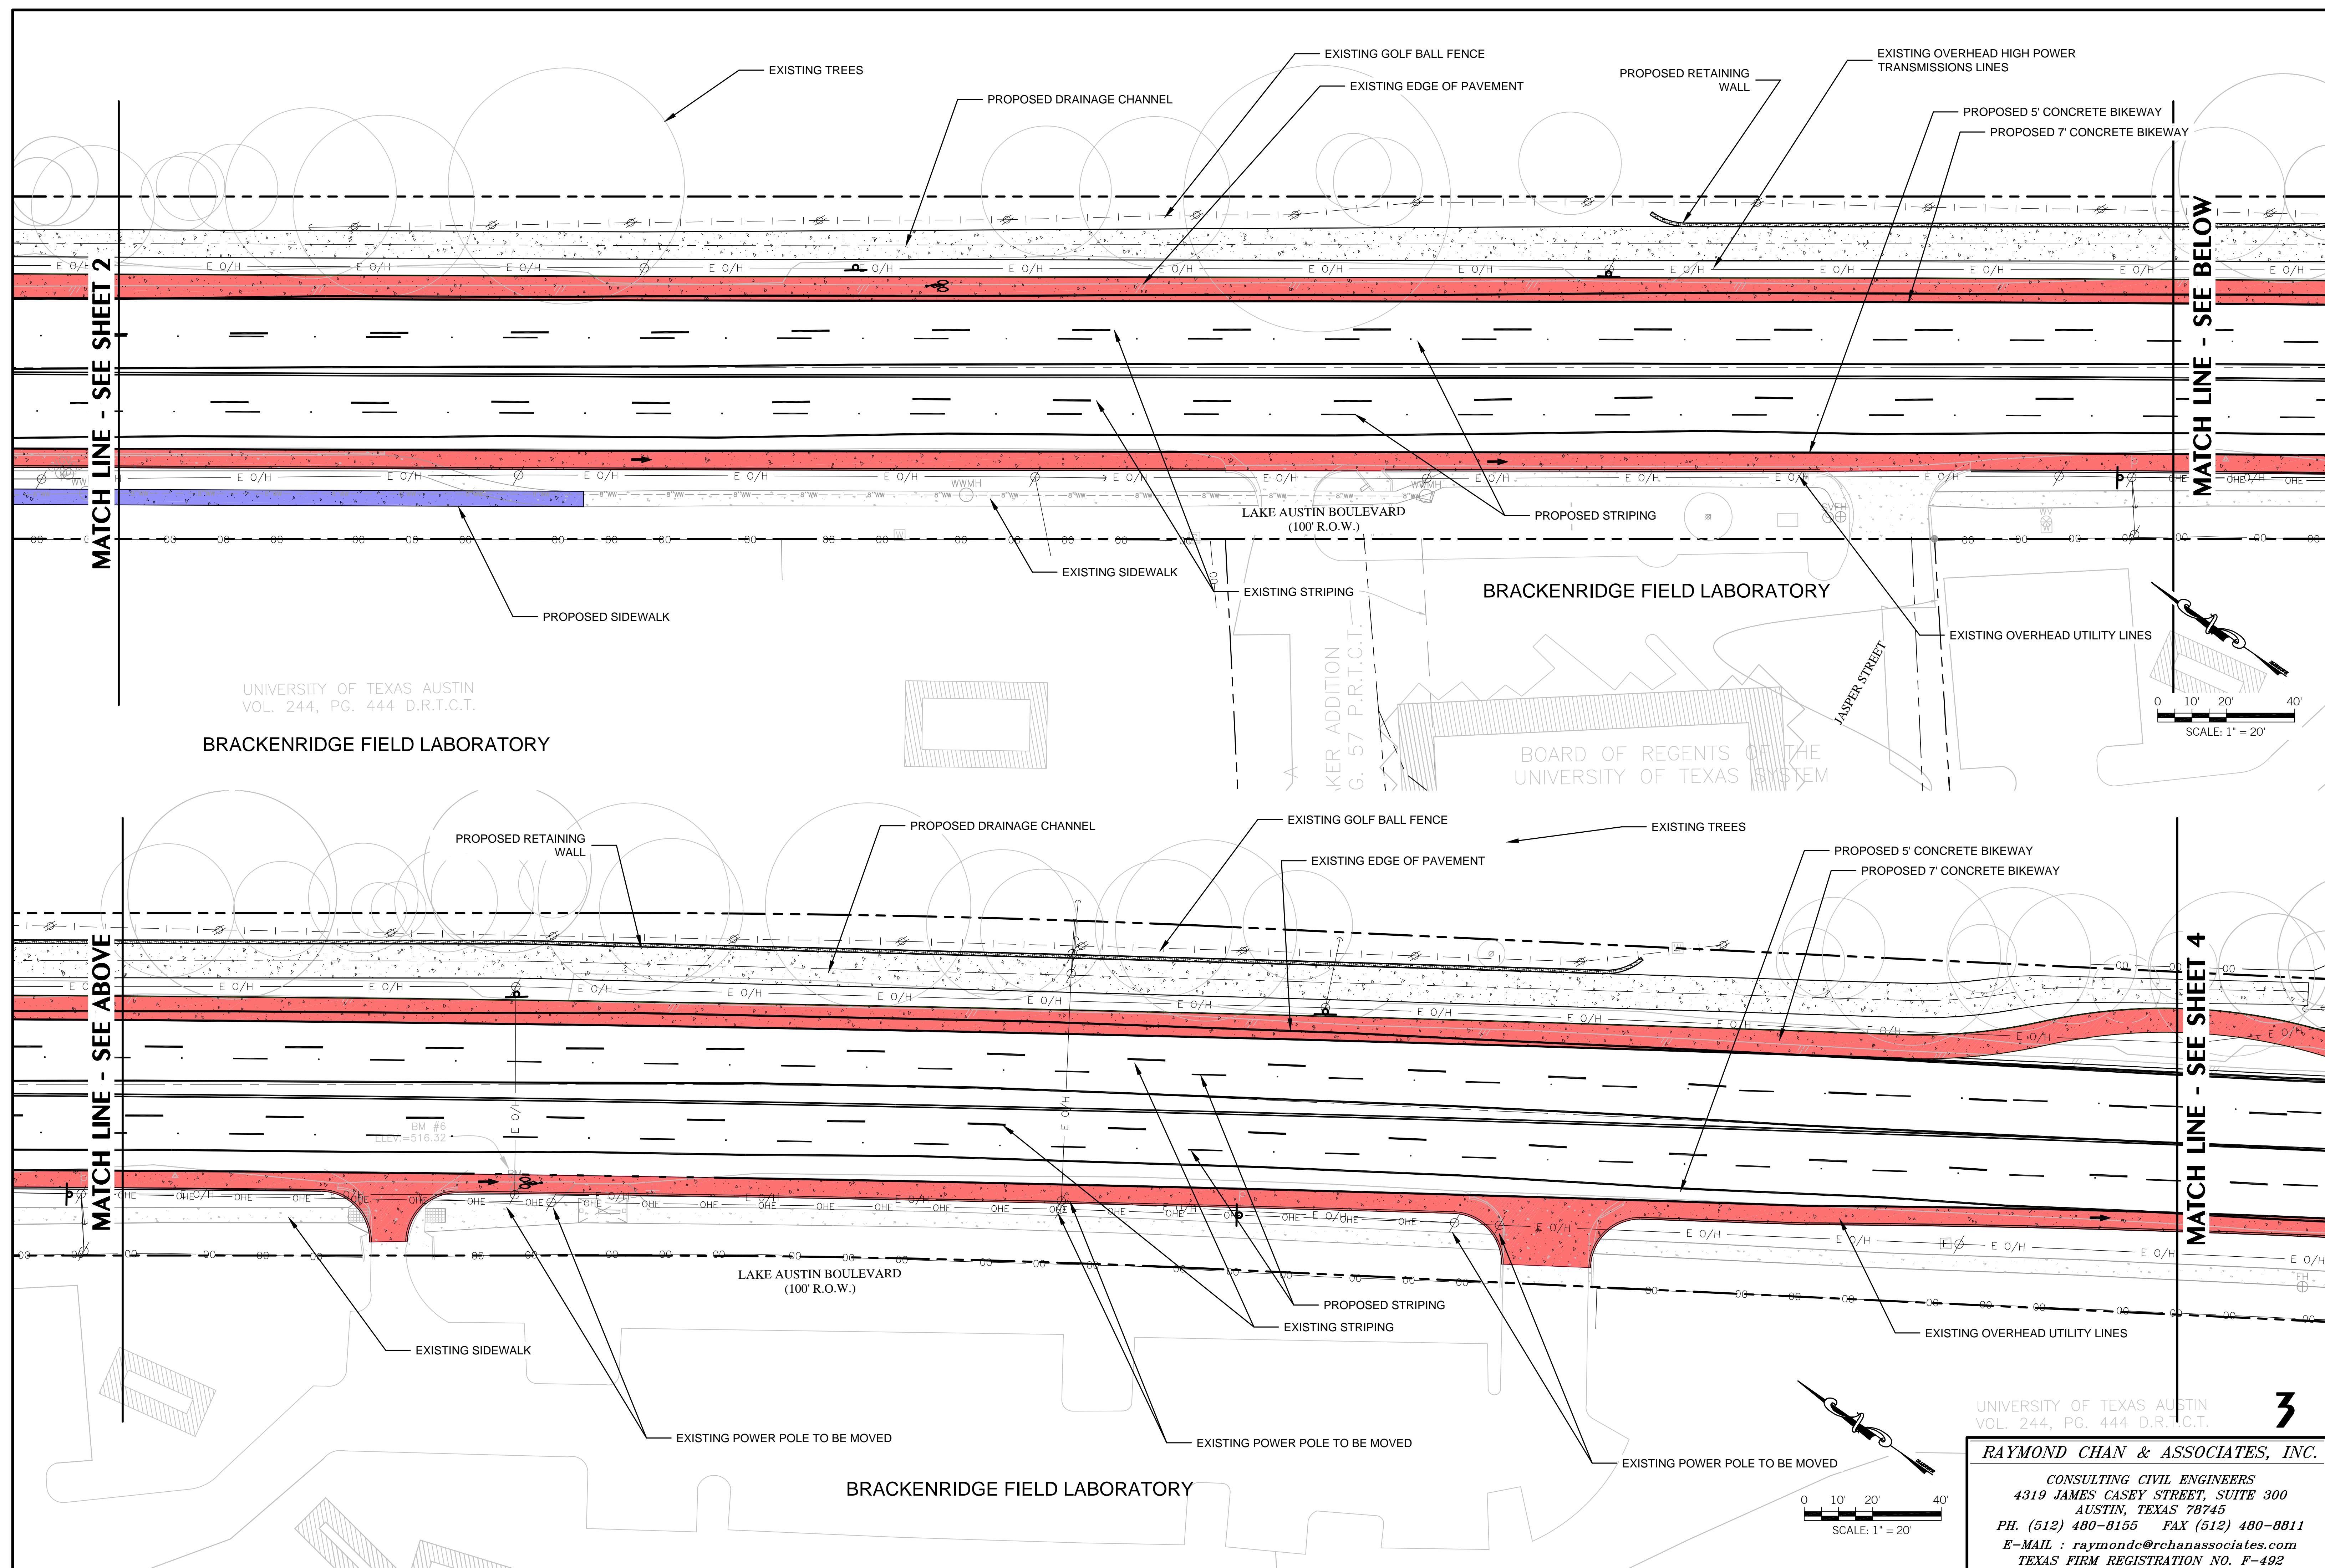

UNIVERSITY OF TEXAS AUSTIN
VOL. 244, PG. 444 D.R.T.C.T.

TRACT "A"
SAFEGWAY ADDITION NO. 10
BOOK 75, PAGE 16
P.R.T.C.T.

