


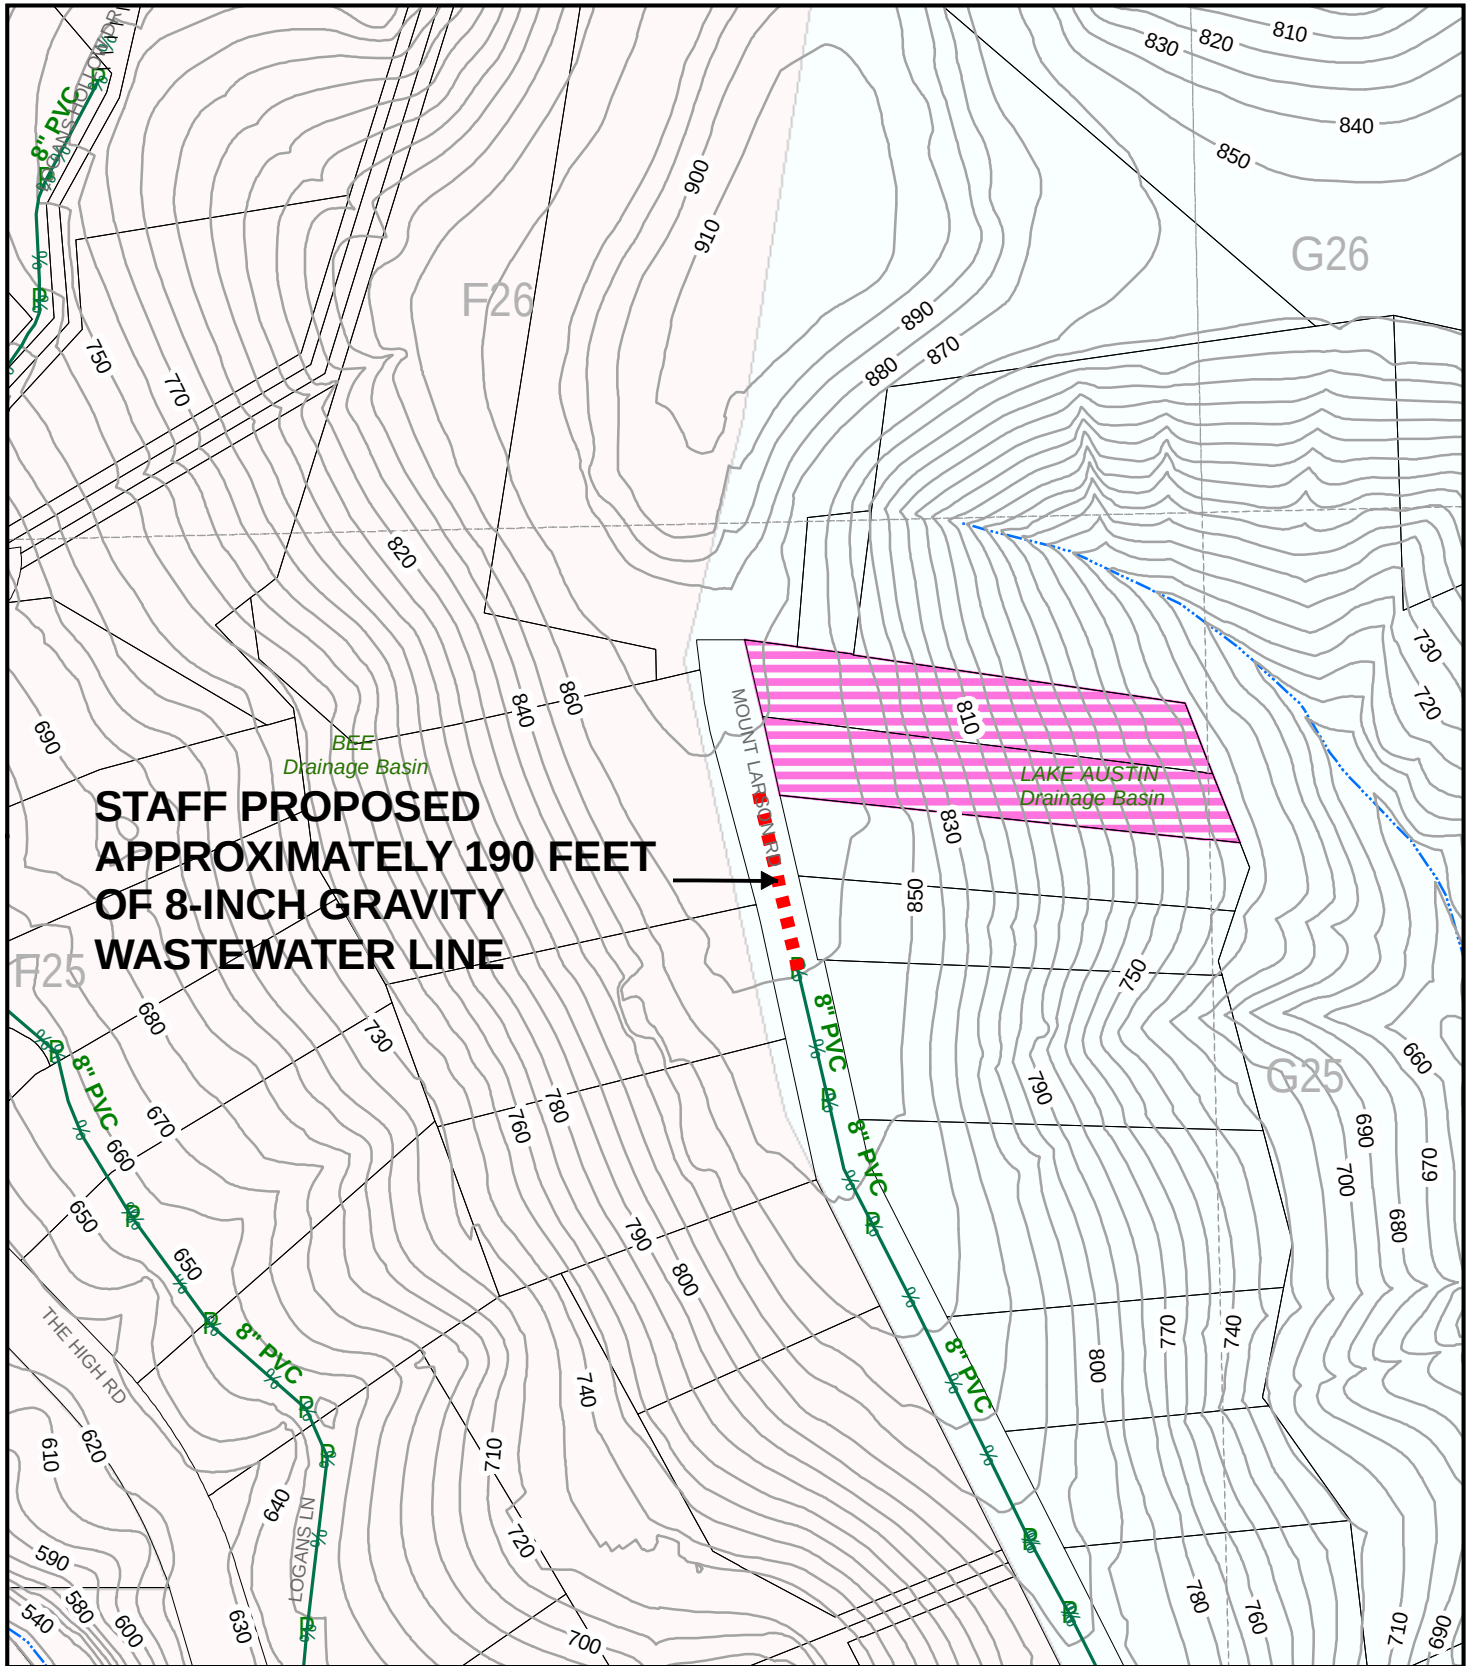

**STAFF PROPOSED
APPROXIMATELY 190 FEET
OF 8-INCH GRAVITY
WASTEWATER LINE**

0 100 200 400 600 Feet

 Subject Tract

W.W. S.E.R. Name: Mark and Cindy Willis Residence
W.W. S.E.R. Number: 2972

Utility Development Services Plotted 12/13/2010