

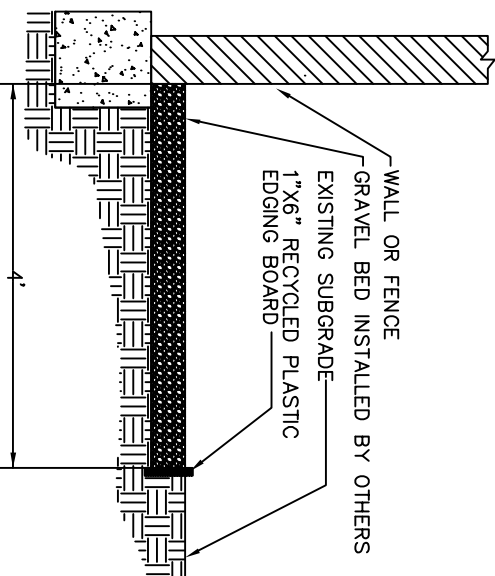


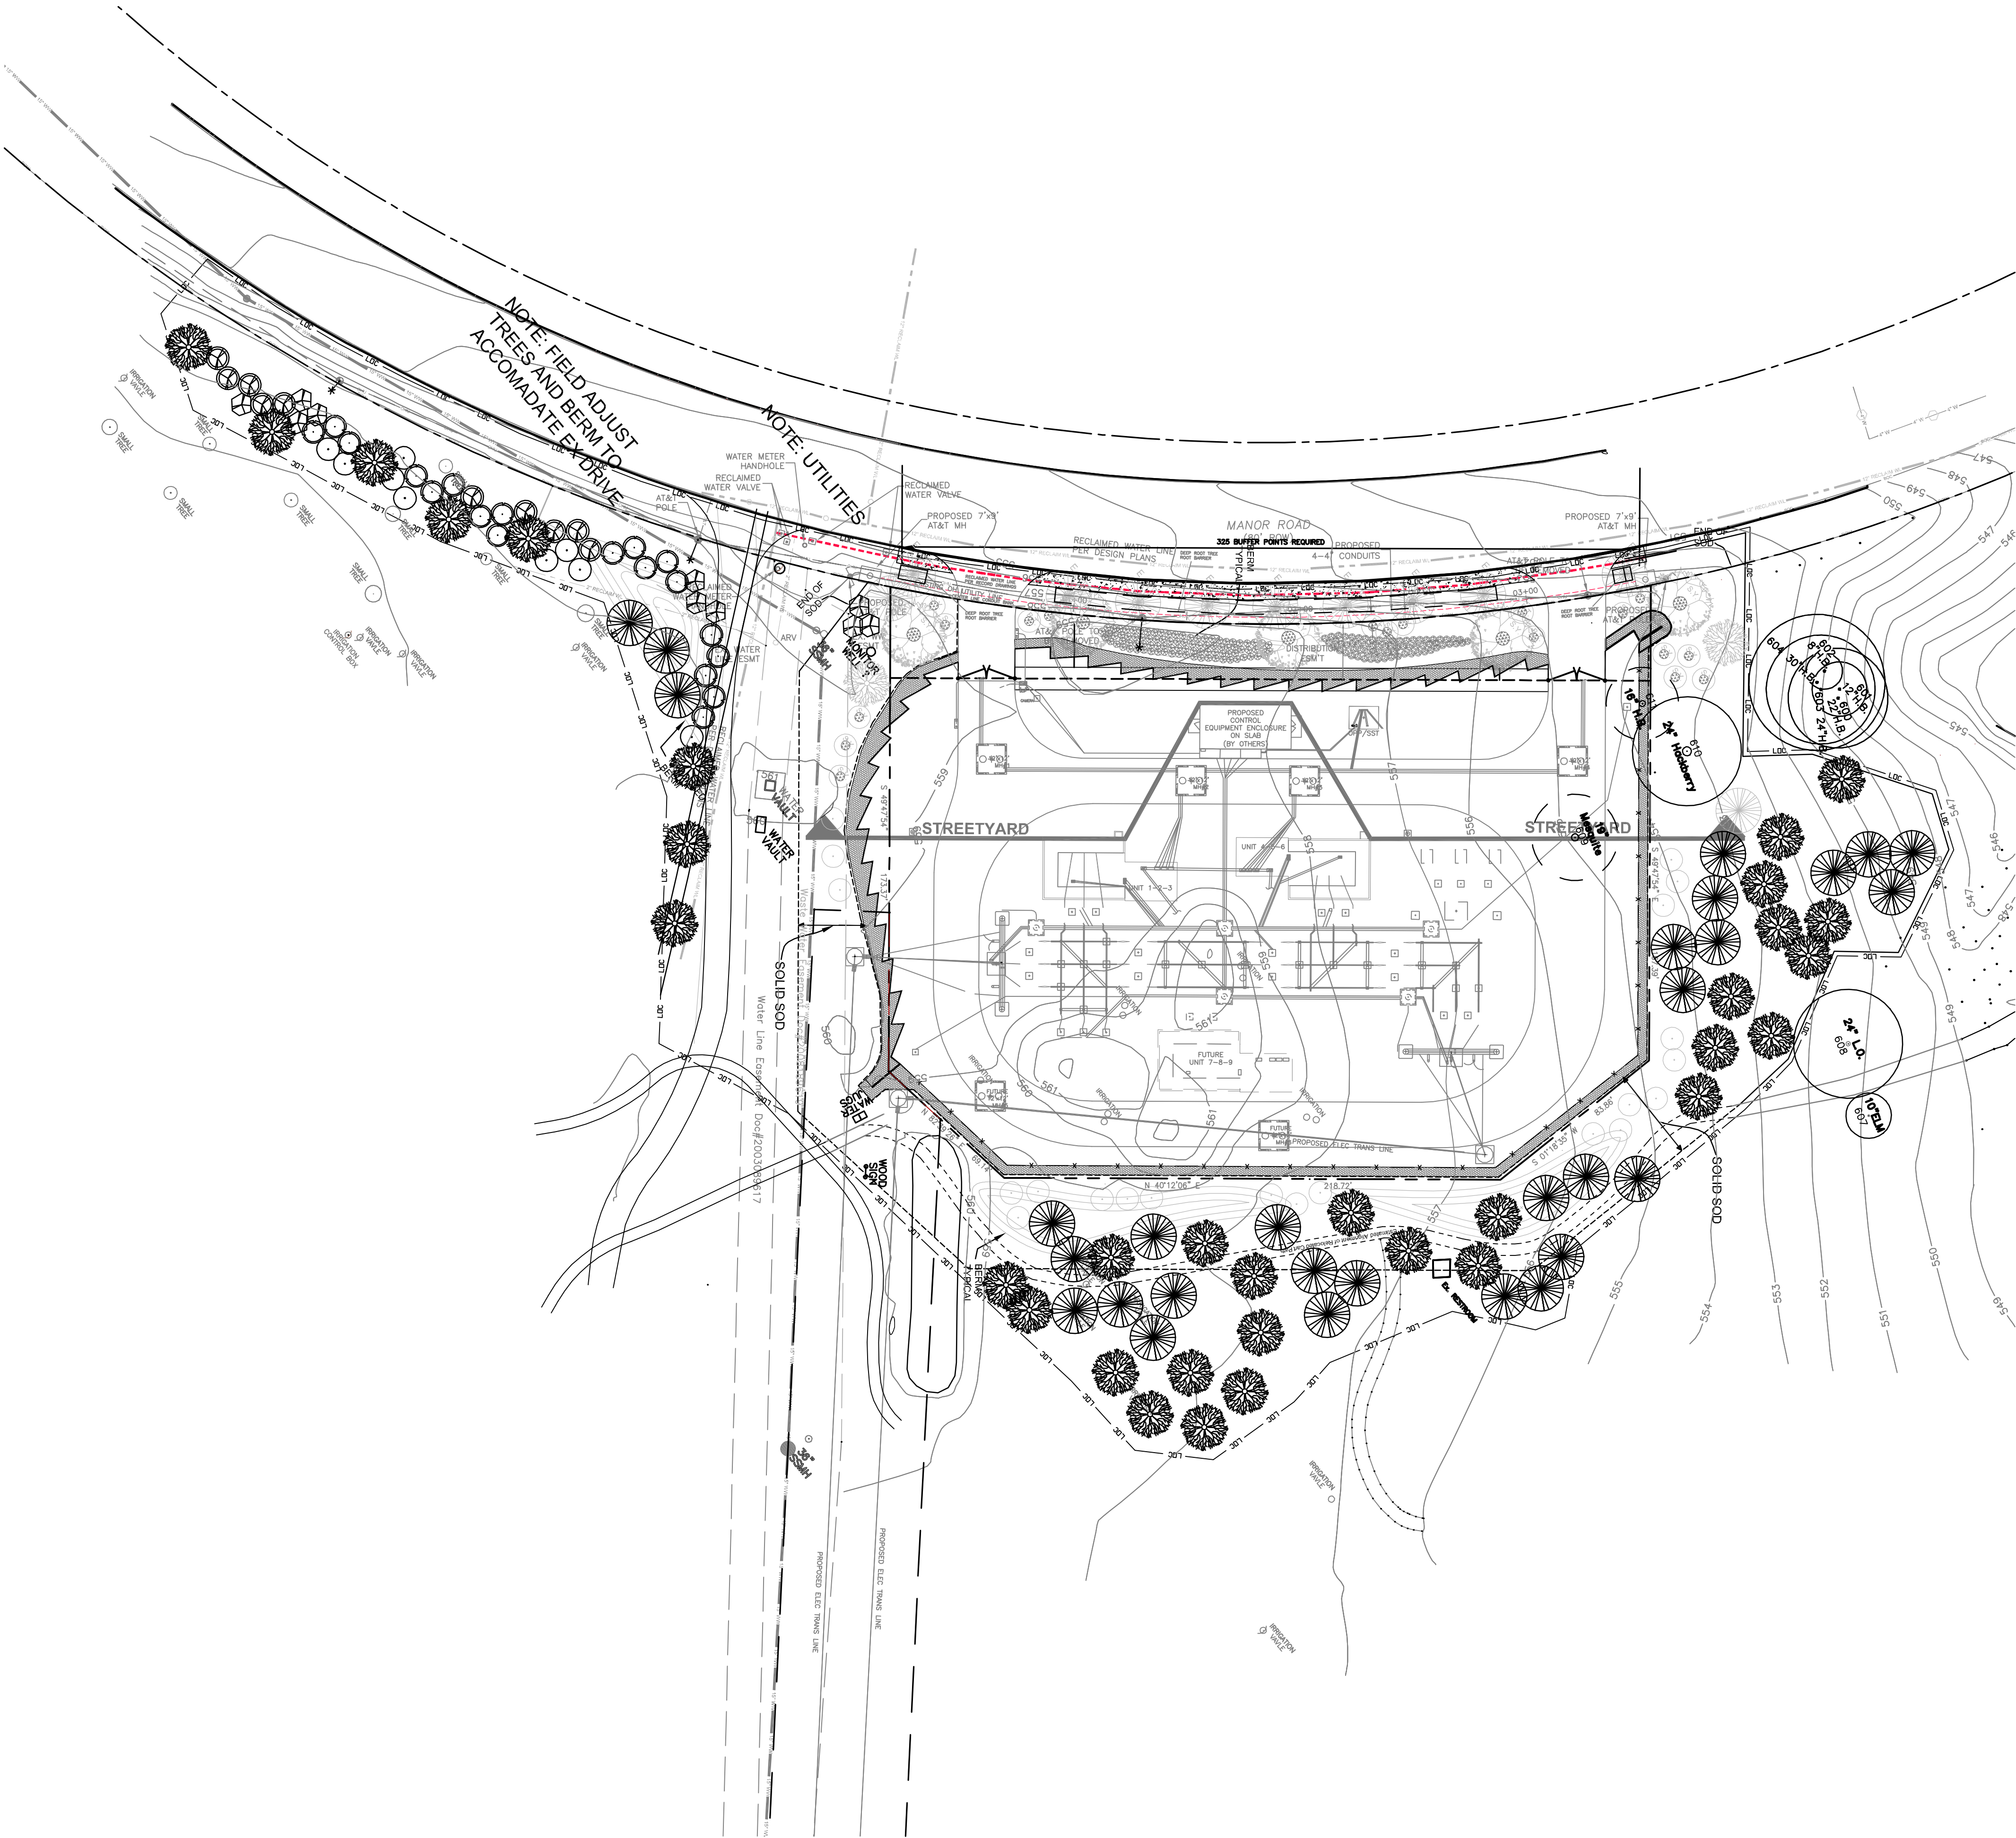

GRAVEL AROUND DECORATIVE WALL

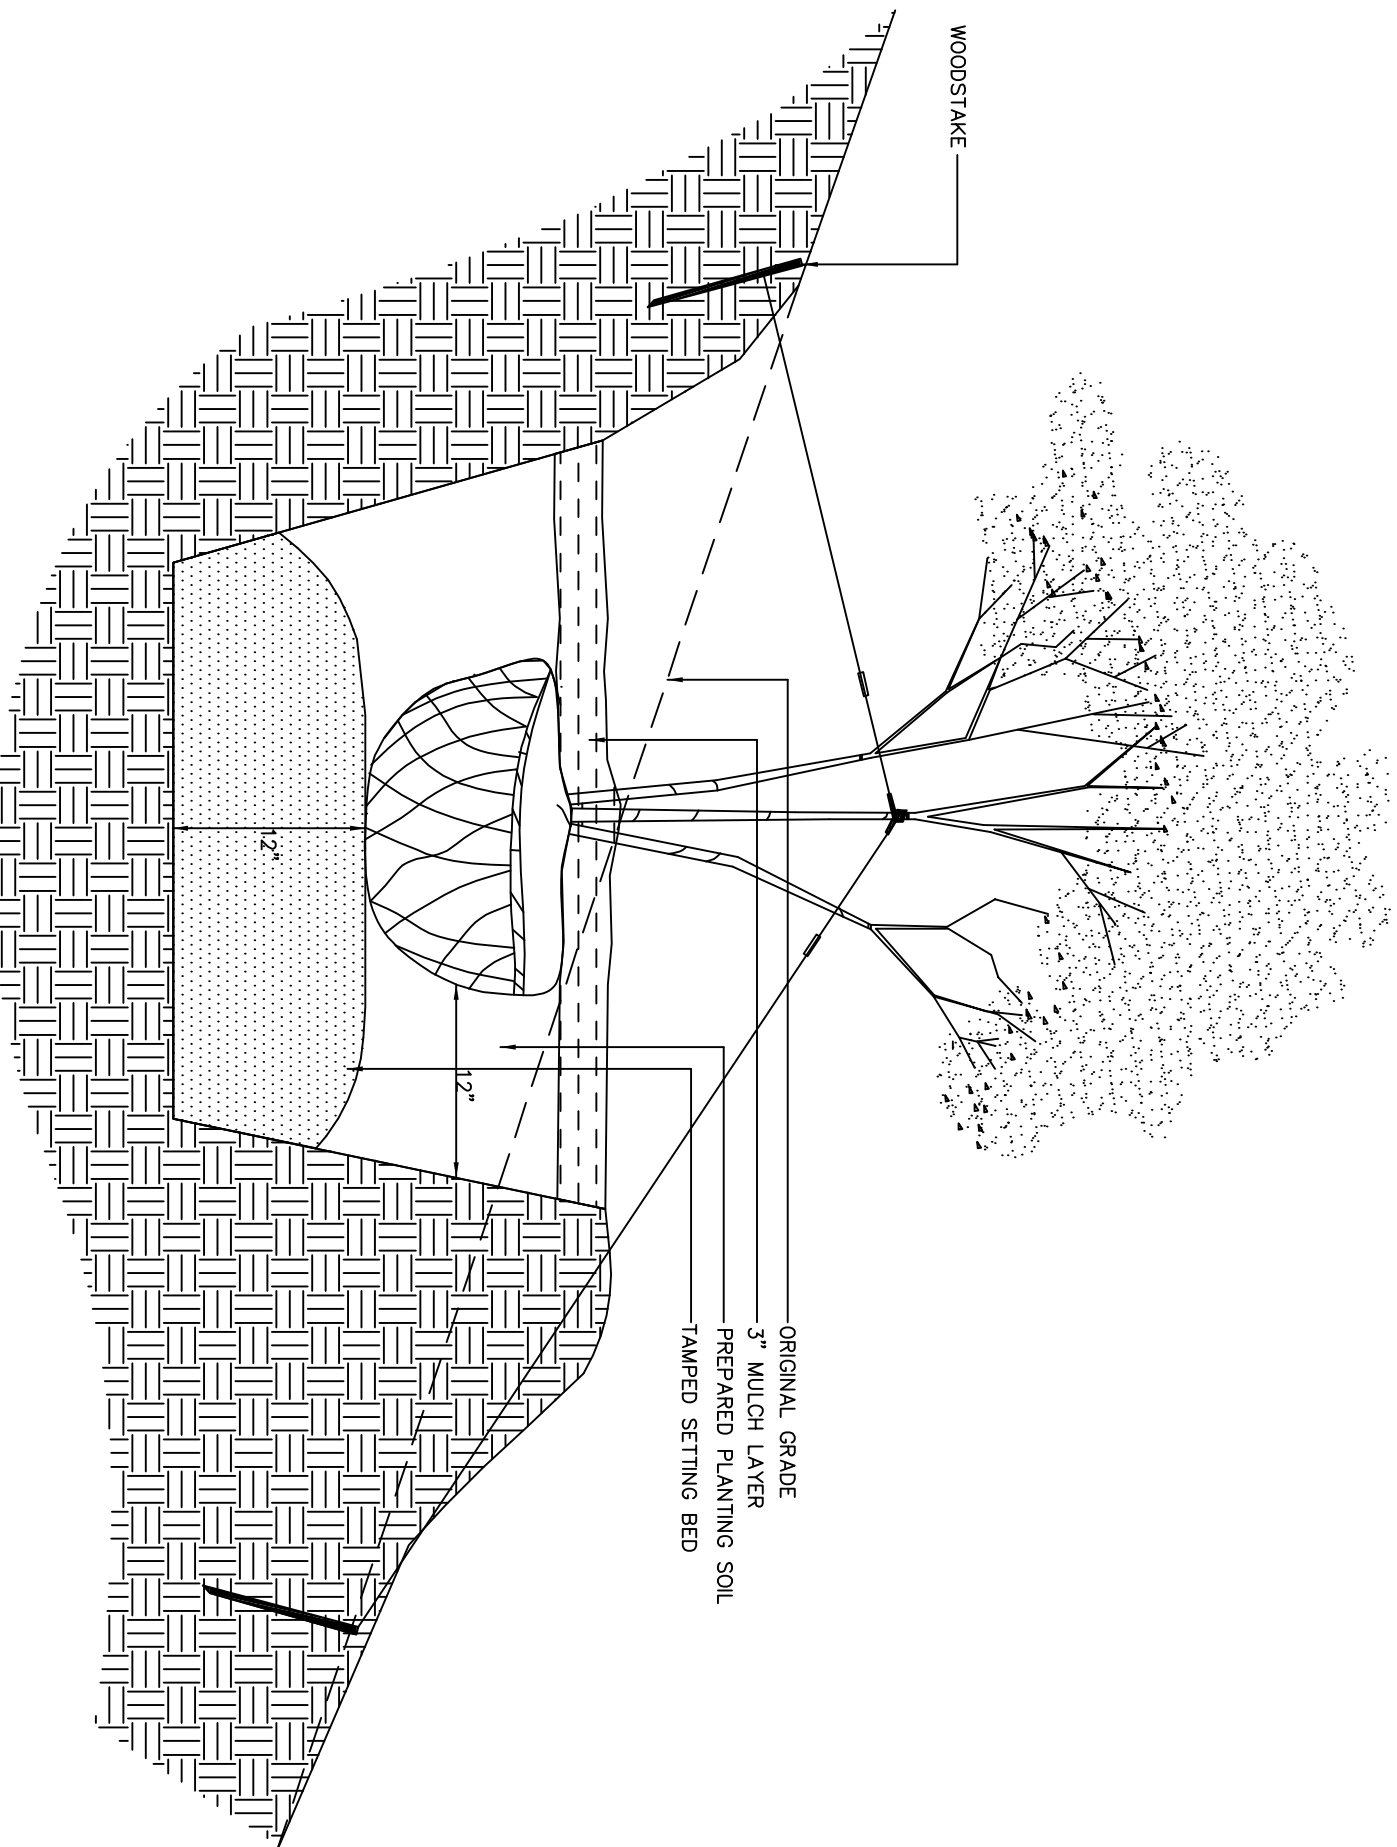


TREE PLANTING ON SIDE SLOPE

PLANT & MATERIAL LIST

THESE PLANTS, SIZES AND QUANTITIES NOT REQUIRED FOR LANDSCAPE CODE COMPLIANCE. ***

QTY			
29	4" Cal. Ulmus crassifolia Cedar Elm ***	Evergreen Tree Alternate-see note 1	4" Cal. Cupressus arizonica Arizona Cypress
33	4" Cal. Quercus texana Texas Red Oak ***	Evergreen Tree Alternate-see note 1	4" Cal. Juniperus virginiana Eastern Red Cedar
10	15 gal. Sophora secundiflora Texas Mountain Laurel ***	Note 1: A portion of the total Cedar Elms or Texas Red Oaks may be substituted with 15 Arizona Cypress and 15 Japanese Black Pine in locations approved by the Owner	
10	15 gal. Cercis canadensis var. texensis Texas Red Bud ***		
19	15 gal. Prunus mexicana Mexican Plum Tree ***		
9	15 gal. Ilex vomitoria Yaupon Holly ***		

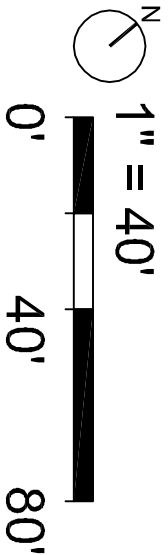

NO.	DATE	REVISION	BY
1	08-10-10	FOR COMPLETENESS REVIEW	DX
2	09-02-10	COMMENTS AND REPORT	DX
3	01-18-11	update no. 1	SM

MUELLER SUBSTATION
4307 Manor Road
ENHANCEMENT PLAN

GARCIA DESIGN INC.
LANDSCAPE ARCHITECTURE
PLANNING-URBAN DESIGN
11500 Metric Blvd.
Bldg. M-1, Suite 150
AUSTIN, TEXAS 78758
PHONE:(512)892-0353 FAX:(512) 821-2085
email - rgarcia@garciadesigninc.net
http://www.garciadesigninc.net

These documents are incomplete and may not be used for regulatory approval, permit, or construction.

Roberto C. Garcia
TX Landscape Arch. #1292
May 3, 1011

L1.01

SHEET

13 - OF - 14

SPC-2010-0259C