

ORDINANCE NO. _____

1 **AN ORDINANCE REZONING AND CHANGING THE ZONING MAP FOR THE**
2 **PROPERTY FORMERLY KNOWN AS PIONEER HILL TND LOCATED AT**
3 **9900-10324 DESSAU ROAD FROM TRADITIONAL NEIGHBORHOOD**
4 **DISTRICT (TND) TO VARIOUS ZONING DISTRICTS ON APPROXIMATELY**
5 **269 ACRES OF LAND.**

6
7 **BE IT ORDAINED BY THE CITY COUNCIL OF THE CITY OF AUSTIN:**
8

9 **PART 1.** The zoning map established by Section 25-2-191 of the City Code is amended to
10 change the base district on the property (the "Property") described in Zoning Case No.
11 C14-2011-0049, on file at the Planning and Development Review Department, as follows:
12

13 Tract One: From traditional neighborhood district (TND) to multifamily residence
14 limited density-conditional overlay (MF-1-CO) combining district.
15

16 A 16.85 acre tract of land, more or less, out of the James O. Rice Survey No. 31, in
17 Travis County, the tract of land being more particularly described by metes and
18 bounds in Exhibit "A" incorporated into this ordinance; and,
19

20 Tract Two: From traditional neighborhood district (TND) to townhouse and
21 condominium residence-conditional overlay (SF-6-CO) combining district.
22

23 A 191.43 acre tract of land, more or less, out of the James O. Rice Survey No. 31,
24 in Travis County, the tract of land being more particularly described by metes and
25 bounds in Exhibit "B" incorporated into this ordinance; and,
26

27 Tract Three: From traditional neighborhood district (TND) to multifamily
28 residence medium density-conditional overlay (MF-3-CO) combining district.
29

30 A 23.83 acre tract of land, more or less, out of the James O. Rice Survey No. 31, in
31 Travis County, the tract of land being more particularly described by metes and
32 bounds in Exhibit "C" incorporated into this ordinance; and,
33

34 Tract Four: From traditional neighborhood district (TND) to community
35 commercial-conditional overlay (GR-CO) combining district.
36

1 A 6.20 acre tract of land, more or less, out of the James O. Rice Survey No. 31, in
2 Travis County, the tract of land being more particularly described by metes and
3 bounds in Exhibit "D" incorporated into this ordinance; and,
4

5 Tract Five-A: From traditional neighborhood district (TND) to limited industrial
6 service-conditional overlay (LI-CO) combining district.
7

8 A 29.33 acre tract of land, more or less, out of the James O. Rice Survey No. 31, in
9 Travis County, the tract of land being more particularly described by metes and
10 bounds in Exhibit "E" incorporated into this ordinance; and,
11

12 Tract Five-B: From traditional neighborhood district (TND) to limited industrial
13 service-conditional overlay (LI-CO) combining district.
14

15 A 1.30 acre tract of land, more or less, out of the James O. Rice Survey No. 31, in
16 Travis County, the tract of land being more particularly described by metes and
17 bounds in Exhibit "F" incorporated into this ordinance; and,
18

19 locally known as 9900-10324 Dessau Road, in the City of Austin, Travis County, Texas,
20 and generally identified in the map attached as Exhibit "G".
21

22 **PART 2.** The Property within the boundaries of the conditional overlay combining district
23 established by this ordinance is subject to the following conditions:
24

25 A. A site plan or building permit for the Property may not be approved,
26 released, or issued, if the completed development or uses of the Property,
27 considered cumulatively with all existing or previously authorized
28 development and uses, generate traffic that exceeds 17,670 trips per day.
29

30 B. The following uses are prohibited uses of Tract One:
31

32 Bed & breakfast (Group 1)

33 Multifamily residential

34 Communication service facilities

35 Public primary educational facilities

36 Public secondary educational facilities

37 Private primary educational facilities

38 Private secondary educational facilities

39 Safety services
40

Bed & breakfast (Group 2)

Urban farm

Community events

Club or lodge

College or university facilities

Cultural services

Local utility services

1 C. The following uses are prohibited uses of Tract Two:

2		
3	Bed & breakfast (Group 1)	Bed & breakfast (Group 2)
4	Safety services	Urban farm
5	Communication service facilities	Community events
6	Public primary educational facilities	Club or lodge
7	Public secondary educational facilities	College or university facilities
8	Private primary educational facilities	Cultural services
9	Private secondary educational facilities	Local utility services

10
11 D. The following uses are prohibited uses of Tract Four:

12		
13	Automotive sales	Bail bond services
14	Automotive washing (of any type)	Outdoor entertainment
15	Plant nursery	Research services
16	Urban farm	Hospital services (general)

17
18 E. The following uses are prohibited uses of Tracts Five-A and Five-B:

19		
20	Agricultural sales & services	Automotive sales
21	Automotive repair services	Bail bond services
22	Automotive washing (of any type)	Campground
23	Commercial off-street parking	Construction sales & services
24	Convenience storage	Equipment repair services
25	Equipment sales	Exterminating services
26	Drop-off recycling collection facility	Hotel-motel
27	Indoor entertainment	Kennels
28	Laundry service	Liquor sales
29	Monument retail sales	Outdoor entertainment
30	Printing & publishing	Scrap & salvage
31	Vehicle storage	Veterinary services
32	Basic industry	Recycling center
33	Resource extraction	Club or lodge
34	Congregate living	Railroad facilities
35	Maintenance & service facilities	Residential treatment
36	Transitional housing	Transportation terminal

37
38
39

- 1 F. A 100-foot wide buffer zone shall be established between property
2 developed with a residential use on Tract Two and the following
3 commercial, industrial and civic uses on Tracts Five-A and Five-B:

4
5 Research services Limited warehousing & distribution
6 Custom manufacturing

7
8 The 100-foot wide buffer zone shall be measured from the property line of a
9 property developed with a residential use to a building with a commercial,
10 industrial or civic use.

11
12 Improvements permitted within the buffer zone are limited to streets, access
13 easements, driveways, parking facilities, solid fences, pedestrian trails, hike
14 and bike pathways, recreational facilities, detention and water quality re-
15 irrigation facilities, underground utility improvements, overhead electric or
16 communication lines, or those improvements that may be otherwise required
17 by the City of Austin.

18
19 A driveway, access easement, or private street that serves a building with a
20 commercial, industrial, or civic use, may not be constructed within 50 feet of
21 the property line of a lot with a residential use.

- 22
23 G. A 150-foot wide buffer zone shall be established between property
24 developed with a residential use on Tract Two and the following specific
25 industrial uses on Tracts Five-A and Five-B:

26
27 General warehousing & distribution Custom manufacturing

28
29 The 150-foot wide buffer zone shall be measured from the property line of a
30 property developed with a residential use to a building with the above
31 identified specific industrial uses.

32
33 Improvements permitted within the buffer zone are limited to streets, access
34 easements, driveways, parking facilities, solid fences, pedestrian trails, hike
35 and bike pathways, recreational facilities, detention and water quality re-
36 irrigation facilities, underground utility improvements, overhead electric or
37 communication lines, or those improvements that may be otherwise required
38 by the City of Austin.

1 A driveway, access easement, or private street that serves a building with a
2 commercial, industrial, or civic use, may not be constructed within 50 feet of
3 the property line of a lot with a residential use.
4

- 5 H. A 25-foot wide vegetative buffer to provide screening shall be established
6 and maintained between property developed with a residential use and any
7 of the commercial or industrial uses identified in Sections F and G. The
8 vegetative buffer may be placed with the 100-foot and 150-foot setback
9 buffers described in Section F and G.
10

11 Improvements permitted within this vegetative buffer are limited to hike and
12 bike trails, drainage, underground utility improvements, overhead electric or
13 communication lines, or those improvements that may be otherwise required
14 by the City of Austin.
15

16 Except as otherwise specifically restricted under this ordinance, the Property may be
17 developed and used in accordance with the regulations established for the respective base
18 districts, and other applicable requirements of the City Code.
19

20 **PART 3.** This ordinance takes effect on _____, 2011.
21

22 **PASSED AND APPROVED**
23

24 §
25 §
26 _____, 2011 § _____
27 Lee Leffingwell
28 Mayor
29
30

31 **APPROVED:** _____ **ATTEST:** _____
32 Karen M. Kennard Shirley A. Gentry
33 City Attorney City Clerk

16.85 ACRES – Description for Zoning

A PARCEL OF LAND IN TRAVIS COUNTY, TEXAS, BEING A PART OF THE JAMES O. RICE SURVEY No. 31, BEING A PART OF THAT 54.57 ACRE TRACT CONVEYED TO CONTINENTAL HOMES OF TEXAS, L.P., BY DEED RECORDED IN DOCUMENT No. 2007176864 OF THE OFFICIAL PUBLIC RECORDS OF TRAVIS COUNTY, TEXAS; A PART OF THAT 10.81 ACRE TRACT CONVEYED TO CONTINENTAL HOMES OF TEXAS, L.P., BY DEED RECORDED IN DOCUMENT No. 2008131886 OF THE OFFICIAL PUBLIC RECORDS OF TRAVIS COUNTY, TEXAS; A PART OF THAT 56.33 ACRE TRACT CONVEYED TO CONTINENTAL HOMES OF TEXAS, L.P., BY DEED RECORDED IN DOCUMENT No. 2006037361 OF THE OFFICIAL PUBLIC RECORDS OF TRAVIS COUNTY, TEXAS;

COMMENCE at a 1/2" iron rod found in the South Line of that 160.0 Acre Tract conveyed to Fred C. Morse by deed recorded in Volume 765, Page 684, Deed Records of Travis County, Texas, at the Northwest Corner of a tract of land described as 3.203 acres in a deed to Robert Rose, recorded in Volume 11583, Page 700, of the Real Property Records of Travis County, Texas, same being the most Southerly Corner of that 61,546 square foot tract of land conveyed to Travis County by deed recorded in Volume 10978, Page 776 of the Real Property Records of Travis County, Texas;

THENCE along the East Line of Dessau Road as described in Volume 10978, Page 776, the following four courses:

1. Northerly, 425.54 feet along the arc of a curve to the left, said curve having a radius of 7699.43 feet, a central angle of 3°10'00", and a chord bearing N.30°46'39"E., 425.48 feet to a 1/2" iron rod set;
2. N.29°11'39"E., 651.20 feet to a 1/2" iron rod set;
3. Northerly, 230.36 feet along the arc of a curve to the right, said curve having a radius of 7579.43 feet, a central angle of 1°44'29", and a chord bearing N.30°03'54"E., 230.35 feet to a 1/2" iron rod set;
4. N.30°56'08"E., 50.39 feet to cross cut found at the Northwest Corner of that 3.68 Acre Tract conveyed to Continental Homes of Texas, L. P., by deed recorded in Document No. 2006037363 of the Official Public Records of Travis County, Texas

THENCE S.61°28'42"E., along the North Line of the said 3.68 Acre Tract, 292.28 feet to a 1/2" iron rod set at the Northeast Corner of said 3.68 Acre Tract;

THENCE S.78°00'34"E., 1809.31 feet to the Point of Beginning;


THENCE N.01°26'53"W. at 59.00 feet pass the North Line of the said 56.33 Acre Tract and the South Line of the said 54.57 Acre Tract, in all 1069.35 feet to a point of curvature of a curve to the right;

THENCE across the said 54.57 Acre Tract the following six courses:

16.85 ACRES – Description for Zoning

1. Northeasterly, along the arc of said curve to the right, 180.65 feet, said curve having a radius of 150.00 feet, a central angle of $69^{\circ}00'10''$, and a chord bearing $N.33^{\circ}03'12''E.$, 169.93 feet;
2. $N.67^{\circ}33'17''E.$, 436.41 feet;
3. $S.22^{\circ}26'43''E.$, 178.05 feet to a point of curvature of a curve to the right;
4. Southerly, along the arc of said curve to the right a distance of 69.08 feet, said curve having a radius of 188.50 feet, a central angle of $20^{\circ}59'50''$, and a chord bearing $S.11^{\circ}56'48''E.$, 68.69 feet;
5. $S.01^{\circ}26'53''E.$, 1132.00 feet;
6. $S.88^{\circ}33'07''W.$, at 28.00 feet pass the common line of the 54.57 Acre Tract and the East Line of the 10.81 Acre Tract, in all 580.00 feet to the said Point of Beginning.



Containing 16.85 acres, more or less.

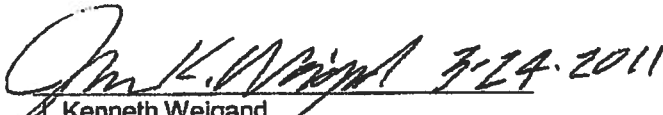
J. Kenneth Weigand
Registered Professional Land Surveyor No. 5741
State of Texas



RJ Surveying & Associates, Inc.
1212 East Braker Lane
Austin, Texas 78753

This document was prepared under 22TAC 663.21, does not reflect the results of an on the ground survey, and is not to be used to convey or establish interests in real property except those rights and interests implied or established by the creation or reconfiguration of the boundary of the political subdivision for which it was prepared.

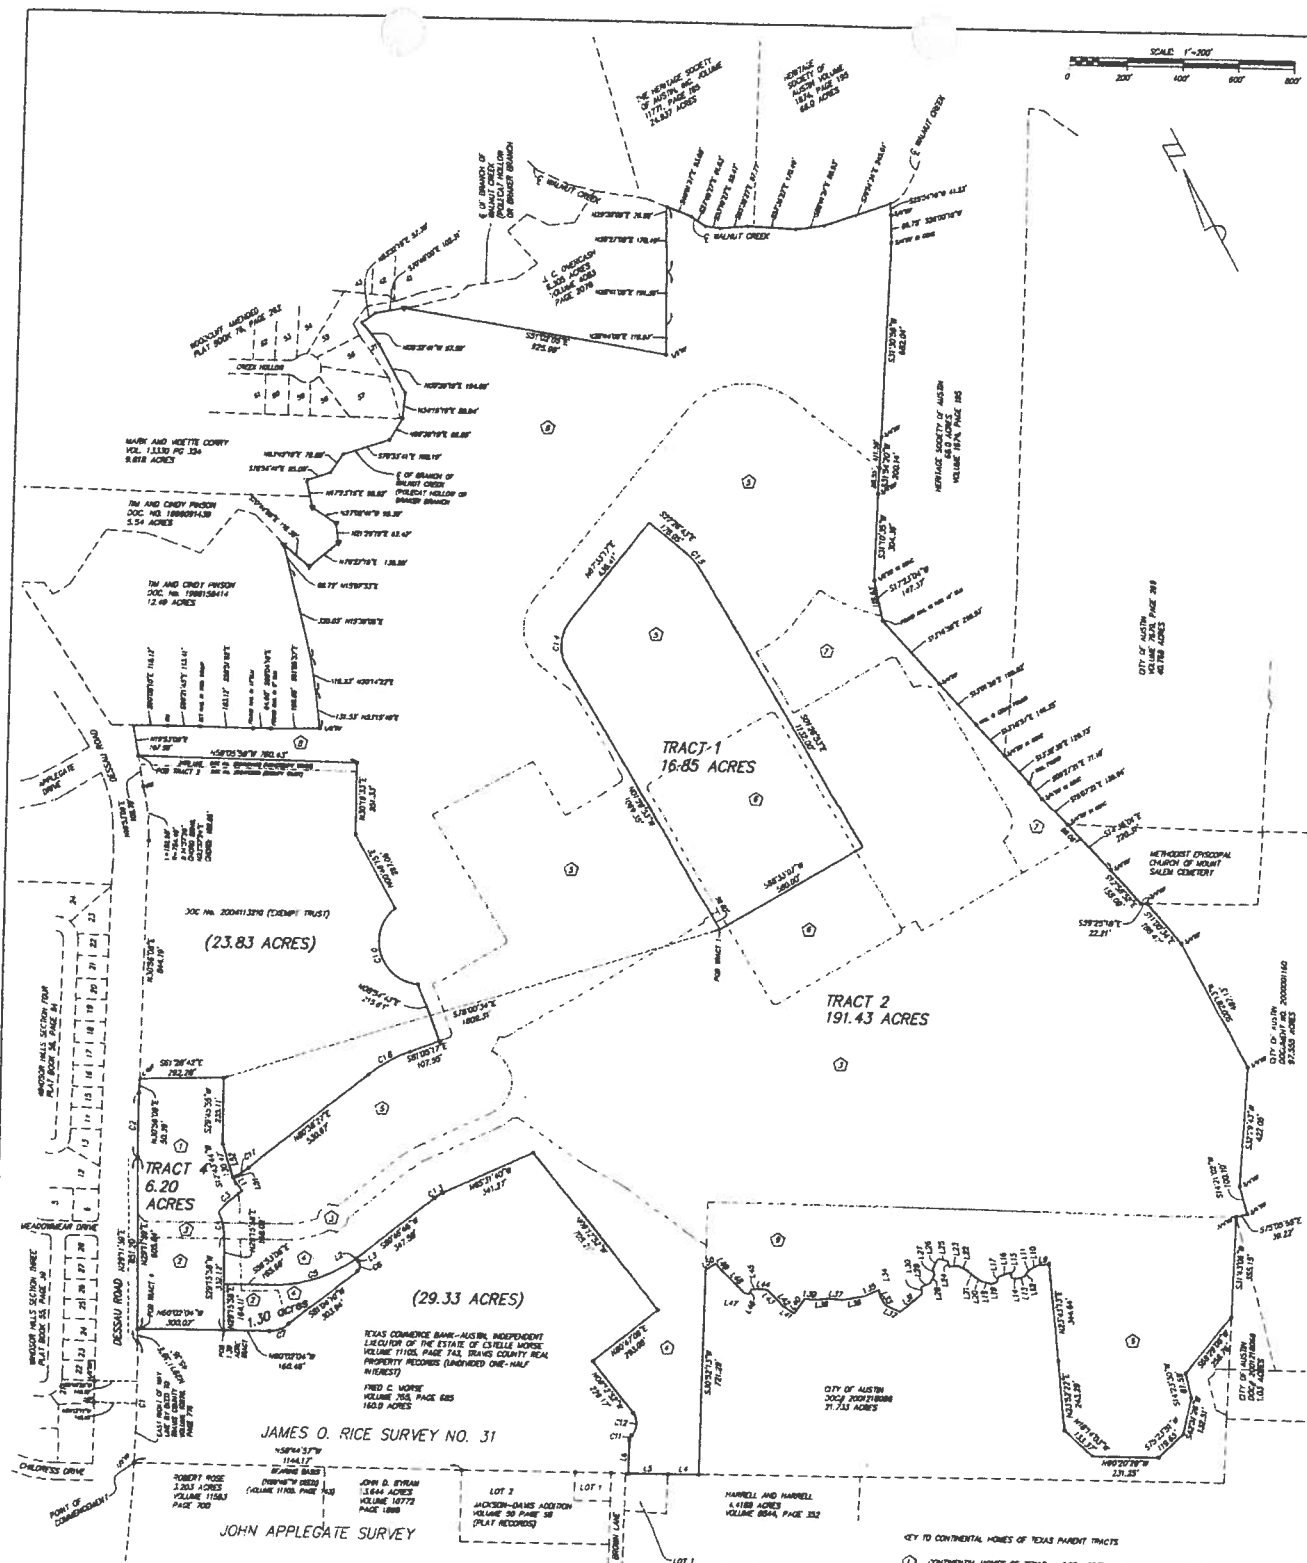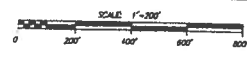

 - 3 CONTINENTAL HOMES OF TEXAS - 58.33 ACRES - DOCUMENT NO. 2008037861
 - 4 CONTINENTAL HOMES OF TEXAS - 11.11 ACRES - DOCUMENT NO. 2007178884
 - 5 CONTINENTAL HOMES OF TEXAS - 54.37 ACRES - DOCUMENT NO. 2007178884
 - 6 CONTINENTAL HOMES OF TEXAS - 10.81 ACRES - DOCUMENT NO. 2008318885
 - 7 CONTINENTAL HOMES OF TEXAS - 4.81 ACRES - DOCUMENT NO. 2008318885
 - 8 CONTINENTAL HOMES OF TEXAS - 53.18 ACRES - DOCUMENT NO. 2008318885
 - 9 CONTINENTAL HOMES OF TEXAS - 18.31 ACRES - DOCUMENT NO. 2007218887



SKETCH TO ACCOMPANY DESCRIPTIONS FOR ZONING

DRAWN: MAR. 23, 2011 SCALE: 1" = 200'

RANDALL JONES & ASSOCIATES ENGINEERING, INC.
1912 E. BRANER LANE, AUSTIN, TEXAS 78763
(512) 838-4783 FAX: (512) 838-4817

RJ SURVEYING & ASSOCIATES, INC.
1912 E. BRANER LANE, AUSTIN, TEXAS 78763
(512) 838-4783 FAX: (512) 838-4817


191.43 Acres – Description for Zoning

A PARCEL OF LAND IN TRAVIS COUNTY, TEXAS, BEING A PART OF THE JAMES O. RICE SURVEY No. 31, BEING ALL OF THAT 53.18 ACRE TRACT CONVEYED TO CONTINENTAL HOMES OF TEXAS, L.P., BY DEED RECORDED IN DOCUMENT No. 2008131886 OF THE OFFICIAL PUBLIC RECORDS OF TRAVIS COUNTY, TEXAS; A PART OF THAT 54.57 ACRE TRACT CONVEYED TO CONTINENTAL HOMES OF TEXAS, L.P., BY DEED RECORDED IN DOCUMENT No. 2007176864 OF THE OFFICIAL PUBLIC RECORDS OF TRAVIS COUNTY, TEXAS; A PART OF THAT 11.11 ACRE TRACT CONVEYED TO CONTINENTAL HOMES OF TEXAS, L.P., BY THE SAID DEED RECORDED IN DOCUMENT No. 2007176864; ALL OF THAT 4.61 ACRE TRACT CONVEYED TO CONTINENTAL HOMES OF TEXAS, L.P., BY DEED RECORDED IN DOCUMENT No. 2008131885 OF THE OFFICIAL PUBLIC RECORDS OF TRAVIS COUNTY, TEXAS; A PART OF THAT 10.81 ACRE TRACT CONVEYED TO CONTINENTAL HOMES OF TEXAS, L.P., BY DEED RECORDED IN DOCUMENT No. 2008131886 OF THE OFFICIAL PUBLIC RECORDS OF TRAVIS COUNTY, TEXAS; ALL OF THAT 18.331 ACRE TRACT CONVEYED TO CONTINENTAL HOMES OF TEXAS, L.P., BY DEED RECORDED IN DOCUMENT No. 2001218067 OF THE OFFICIAL PUBLIC RECORDS OF TRAVIS COUNTY, TEXAS; A PART OF THAT 56.33 ACRE TRACT CONVEYED TO CONTINENTAL HOMES OF TEXAS, L.P., BY DEED RECORDED IN DOCUMENT No. 2006037361 OF THE OFFICIAL PUBLIC RECORDS OF TRAVIS COUNTY, TEXAS; A PART OF THAT 3.15 ACRE TRACT CONVEYED TO CONTINENTAL HOMES OF TEXAS, L.P., BY DEED RECORDED IN DOCUMENT No. 2006037363 OF THE OFFICIAL PUBLIC RECORDS OF TRAVIS COUNTY, TEXAS; AND A PART OF THAT 3.68 ACRE TRACT CONVEYED TO CONTINENTAL HOMES OF TEXAS, L.P., BY THE SAID DEED RECORDED IN DOCUMENT No. 2006037363;

COMMENCE at a 1/2" iron rod found in the South Line of that 160.0 Acre Tract conveyed to Fred C. Morse by deed recorded in Volume 765, Page 684, Deed Records of Travis County, Texas, at the Northwest Corner of a tract of land described as 3.203 acres in a deed to Robert Rose, recorded in Volume 11583, Page 700, of the Real Property Records of Travis County, Texas, same being the most Southerly Corner of that 61,546 square foot tract of land conveyed to Travis County by deed recorded in Volume 10978, Page 776 of the Real Property Records of Travis County, Texas;

THENCE along the East Line of Dessau Road as described in Volume 10978, Page 776, the following five courses:

1. Northerly, 425.54 feet along the arc of a curve to the left, said curve having a radius of 7699.43 feet, a central angle of 3°10'00", and a chord bearing N.30°46'39"E., 425.48 feet to a 1/2" iron rod set;
2. N.29°11'39"E., 651.20 feet to a 1/2" iron rod set;
3. Northerly 230.36 feet along the arc of a curve to the right, said curve having a radius of 7579.43 feet, a central angle of 1°44'29", and a chord bearing N.30°03'54"E., 230.35 feet to a 1/2" iron rod set;
4. N.30°56'08"E., 894.58 feet to a 1/2" iron rod set;
5. Northerly, 192.58 feet along the arc of a curve to the left, said curve having a radius of 754.49 feet, a central angle of 14°37'28"E., and a chord bearing N.23°37'24"E., 192.06 feet;

THENCE, N.19°53'09"E., along the East Line of Dessau Road, 108.79 feet a 1/2" iron rod set and the POINT OF BEGINNING;

191.43 Acres – Description for Zoning

THENCE continue N.19°53'09"E. along the East right of way line of Dessau Road and a west line of the said 53.18 Acre Tract, 107.50 feet to the South Line of a tract of land as used, occupied and fenced upon the ground described as 12.49 acres in a deed to Tim and Cindy Pinson recorded in Document Number 1999159414 of the Official Public Records of Travis County, Texas;

THENCE, with a north line of said 53.18 Acre Tract and the South Line of said 12.49 Acre Tract and along or near an old barbed wire fence, the following five courses:

1. S.60°08'10"E., 118.12 feet to a 1/2" iron rod set;
2. S.60°21'45"E., 113.41 feet to a 60d nail set in a stump;
3. S.58°51'02"E., 183.12 feet to a nail found in a 17" elm;
4. S.60°04'16"E., 64.60 feet to a nail found in a 9" elm;
5. S.61°05'57"E., 168.66 feet to a 1/2" iron rod found at the east face of a corner fence post at an interior corner of the 53.18 Acre Tract and at the Southeast Corner of 12.49 Acre Tract;

THENCE, with the West Line of said 53.18 Acre Tract, as it is fenced, used, and occupied upon the ground, and the East Line of said 12.49 Acre Tract, along or near an old barbed wire fence, the following four courses:

1. N.23°15'40"E., 131.53 feet to a fence post;
2. N.20°14'22"E., 119.23 feet to a fence post;
3. N.15°39'05"E., 320.03 feet to a fence post;
4. N.15°07'33"E., 88.72 feet to a point in the centerline of a branch of Walnut Creek (also called Polecat Hollow or Braker Branch), same also being the Northeast Corner of said 12.49 Acre Tract and same being in the South Line of a tract of land described as 5.54 acres in a deed to Tim and Cindy Pinson of record in Document Number 1999091439 of the Official Public Records of Travis County, Texas;

THENCE, with the West Line of the 53.18 Acre Tract, same also being the East Line of said Document Number 1999091439 and continuing with the East Line of a tract of land described as 9.818 acres in a deed to Mark and Vidette Corry, recorded in Volume 13330, Page 324, of the Real Property Records of Travis County, Texas, and also continuing with the East Line of Lot 21, Block E, Woodcliff Amended, a subdivision recorded in Book 76, Page 272, Plat Records of Travis County, Texas, all being with the centerline of a branch of Walnut Creek (also called Polecat Hollow or Braker Branch), the following 14 courses:

1. S.20°44'06"E., 116.30 feet to a point;
2. N.79°27'19"E., 130.58 feet to a point;
3. N.21°29'19"E., 67.47 feet to a point;
4. N.27°02'41"W., 99.39 feet to a point;
5. N.17°23'19"E., 99.92 feet to a point;
6. S.78°54'41"E., 85.08 feet to a point;
7. N.63°42'19"E., 78.89 feet to a point;
8. S.78°33'41"E., 168.19 feet to a point;
9. N.60°36'19"E., 86.89 feet to a point;
10. N.34°15'19"E., 89.94 feet to a point;
11. N.00°26'19"E., 194.69 feet to a point;
12. N09°32'41"W., 97.59 feet to a point;
13. N.83°32'19"E., 57.39 feet to a point;

191.43 Acres – Description for Zoning

14. S.70°40'00"E., 102.31 feet to the most Westerly Corner of that 6.305 Acre Tract conveyed to J. C. Overcash by deed recorded in Volume 4083, Page 2078 of the Deed Records of Travis County, Texas;

THENCE S.51°02'05"E., along a North Line of the 53.18 Acre Tract and the South Line of the said 6.305 Acre Tract, 925.99 feet to a 1/2 inch iron rod found at a corner fence post at the Southeast Corner of said 6.305 acre tract and same being in a West Line of said 53.18 Acre Tract;

THENCE, with the said West Line of said 53.18 Acre Tract and the East Line of said 6.305 Acre Tract, and along or near an old barbed wire fence, the following four courses:

1. N.28°44'08"E., 118.97 feet to a fence post;
2. N.28°41'08"E., 191.36 feet to a fence post;
3. N.28°27'08"E., 178.49 feet to a fence post;
4. N.29°30'08"E., 29.98 feet to the centerline of Walnut Creek, at the northerly northwest corner of said 53.18 Acre Tract, the Northeast Corner of said 6.305 Acre Tract, the same being in a the South Line of a tract of land described as 24.937 acres in a deed to The Heritage Society of Austin recorded in Volume 11771, Page 165, of the Real Property Records of Travis County, Texas;

THENCE, with the North Line of the said 53.18 Acre Tract, same also being a portion of the South Line of said 24.937 Acre Tract and continuing with the South Line of a tract of land described as 66.0 acres in a deed to Heritage Society of Austin, Inc., recorded in Volume 1674, Page 195, Deed Records of Travis County, Texas, all being with the centerline of Walnut Creek, the following seven courses:

1. S.40°01'27"E., 93.68 feet to a point;
2. S.27°49'27"E., 61.63 feet to a point;
3. S.53°19'27"E., 52.47 feet to a point;
4. S.65°30'27"E., 97.77 feet to a point;
5. S.57°36'27"E., 170.49 feet to a point;
6. S.68°41'27"E., 99.93 feet to a point;
7. S.79°54'34"E., 245.01 feet to the Northeast Corner of said 53.18 Acre Tract and an interior corner of said 66.0 Acre Tract;

THENCE, with the East Line of said 53.18 Acre Tract and the West Line of said 66.0 Acre Tract, along or near an old barbed fence and west of, along or near a barbed and woven wire fence, the following four courses:

1. S.25°34'16"W., 41.23 feet to a 3/4" iron rod found;
2. S.28°00'10"W., 96.75 feet to a 3/4" inch iron rod in concrete found;
3. S.31°30'59"W., 682.04 feet to a 3/4" iron rod found;
4. S.31°54'20"W., at 111.59 feet pass a 1/2" iron rod found at the Northeast Corner of that 54.57 Acre Tract conveyed to Continental Homes of Texas by deed recorded in Document No. 2007176864 of the Official Public Records of Travis County, Texas, in all a distance of 200.14 feet to a 3/4" iron rod found

THENCE along the East Line of the 54.57 Acre Tract and the West Line of the 66.0 Acre Tract the following two courses:

191.43 Acres – Description for Zoning

1. S.31°10'35"W., 304.36 feet to a 1/2" iron rod in concrete
2. S.17°23'04"W., at 129.63 feet pass the easterly Northeast Corner of the said 4.61 Acre Tract, in all a distance of 147.37 feet to a nail found in a twin 10" elm tree.

THENCE along the East Line of the said 4.61 Acre Tract and the West Line of the said 66.0 Acre Tract the following three courses:

1. S.13°16'50"E. a distance of 296.97 feet to a 3/4" iron rod found;
2. S.13°01'59"E. a distance of 195.92 feet to a 60d nail found in the root of a Cedar;
3. S.13°18'57"E. a distance of 145.35 feet to a 3/4" iron rod in concrete found at the south corner of said 66.0 acre tract, same being the northerly Southwest Corner of a tract of land described as 40.768 acres in a deed to the City of Austin, recorded in Volume 7679, Page 269, Deed Records of Travis County, Texas;

THENCE along the East Line of the 4.61 Acre Tract and the West Line of said 40.768 Acre Tract, the following three courses:

1. S.13°32'38"E., 129.73 feet to a 60d nail found;
2. S.09°27'21"E., 71.10 feet to a 3/4" iron rod in concrete found;
3. S.15°07'21"E., 126.94 feet to a 3/4" iron rod in concrete found at the southerly Southwest Corner of said 40.768 acre tract, same being the Northwest Corner of a cemetery tract;

THENCE S.14°36'01"E. along the East Line of said 4.61 Acre Tract and the West Line of the said cemetery tract, at 69.06 feet pass the Southeast Corner of the 4.61 Acre Tract and continue along the East Line of the said 56.33 Acre Tract, the same being the West Line of the Cemetery Tract, in all 220.31 feet to a 3/4" iron rod found;

THENCE along the East Line of the said 56.33 Acre Tract and the West Line of the Cemetery Tract, the following two courses:

1. S.12°58'52"E., 158.09 feet to a 3/4" iron rod found;
2. S.59°25'18"E., 22.21 feet to a 3/4" iron rod found at the Southwest Corner of the said Cemetery Tract, the same being the Northwest Corner of a tract of land described as 67.555 acres in a deed to the City of Austin, recorded in Document Number 2000001160 of the Official Public Records of Travis county, Texas;

Thence along the East Line of the said 56.33 Acre Tract and the West Line of the said 67.555 Acre Tract the following four courses:

1. S.11°00'34"E., 186.47 feet to a 3/4" iron rod found;
2. S.00°28'13"W., 497.13 feet to a 3/4" iron rod found;
3. S.32°29'43"W., 422.05 feet to a 3/4" iron rod found;
4. S.14°21'02"W., 100.10 feet to a 3/4" iron rod found;

Thence N.75°05'55"W., along the South Line of the said 56.33 Acre Tract, 39.22 feet to a 3/4" iron rod found for the northeast corner of that 18.331 acre tract of land conveyed to Continental Homes of Texas, L. P. By deed recorded in Document Number 2001218067 of the Official Public Records of Travis County, Texas;

Thence S.31°43'06"W., 355.15 feet along the East Line of said 18.331 Acre Tract, the same being the West Line of a tract of land described as 1.03 acres in the said deed to the City of

191.43 Acres – Description for Zoning

Austin recorded in Document Number 2001218066 of the Official Public Records of Travis County, Texas to a 1/2" iron rod set at the easterly Northeast Corner of that 21.733 Acre Tract conveyed to the City of Austin, Texas, by the said deed recorded in Document Number 2001218066;

THENCE along the common line of the 18.331 Acre Tract and the 21.733 Acre Tract the following six courses:

1. S.68°29'06"W., 258.76 feet to a 1/2" iron rod set;
2. S.14°23'30"W., 87.59 feet to a 1/2" iron rod set;
3. S.42°31'26"W., 132.51 feet to a 1/2" iron rod set;
4. S.75°23'51"W., 119.65 feet to a 1/2" iron rod set;
5. N.60°20'29"W., 231.25 feet to a 1/2" iron rod set;
6. N.18°14'03"W., 133.37 feet to a 1/2" iron rod set in a line 20.00 feet east of and parallel with the East Line of that sanitary sewer line easement to the City of Austin recorded in Volume 7161, Page 1954 of the Deed Records of Travis County, Texas;

THENCE along said parallel line and continuing along the common line of the 18.331 Acre Tract and the 21.733 Acre Tract the following two courses:

1. N.23°52'22"E., 243.29 feet to a 1/2" iron rod set;
2. N.23°43'13"E., 344.64 feet to a 1/2" iron rod set;

Thence N.66°16'47"W., along said common line, 40.00 feet to the West Line of the said sanitary sewer line easement and to the center of a creek;

Thence along the center of said creek and continuing along the common line of the 18.331 Acre Tract and 21.733 Acre Tract the following 41 courses:

1. N.89°23'16"W., 28.30 feet;
2. S.74°11'40"W., 19.95 feet;
3. S.57°12'34"W., 12.50 feet;
4. N.79°59'18"W., 28.38 feet;
5. N.52°28'39"W., 19.40 feet;
6. N.13°03'36"E., 19.73 feet;
7. N.81°52'20"W., 41.99 feet;
8. S.49°05'04"W., 21.00 feet;
9. N.78°20'11"W., 20.30 feet;
10. N.45°51'04"W., 33.59 feet;
11. N.30°02'23"W., 25.61 feet;
12. N.22°30'53"W., 39.86 feet;
13. N.32°05'12"W., 34.57 feet;
14. N.68°00'32"W., 31.50 feet;
15. N.12°59'03"E., 20.38 feet;
16. N.45°58'12"W., 34.57 feet;
17. S.58°09'07"W., 42.13 feet;
18. S.06°01'13"W., 21.36 feet;
19. S.56°30'24"W., 33.49 feet;
20. N.84°30'30"W., 35.53 feet;
21. S.23°17'52"W., 23.98 feet;
22. S.78°54'12"W., 100.62 feet;

191.43 Acres – Description for Zoning

23. N.35°14'19"W., 56.65 feet;
24. N.02°40'53"W., 37.73 feet;
25. N.17°51'49"E., 21.65 feet;
26. N.85°25'00"W., 52.83 feet;
27. N.70°46'22"W., 81.18 feet;
28. N.54°54'52"W., 45.75 feet;
29. N.65°33'36"W., 55.27 feet;
30. N.54°30'57"W., 30.34 feet;
31. S.63°40'33"W., 63.69 feet;
32. N.28°46'14"W., 47.63 feet;
33. N.11°41'15"W., 29.72 feet;
34. N.16°49'49"W., 49.55 feet;
35. N.53°27'50"W., 33.28 feet;
36. N.65°37'20"W., 22.64 feet;
37. S.55°30'23"W., 17.58 feet;
38. N.53°18'49"W., 16.89 feet;
39. N.15°49'15"W., 112.47 feet;
40. N.09°47'44"W., 31.57 feet;
41. S.87°06'32"W., 43.50 feet to the East Line of the said 11.11 Acre Tract;

THENCE S.30°52'13"W., along the West Line of the said 12.733 Acre Tract and the East Line of the 11.11 Acre Tract, 721.29 feet to a 1/2" iron rod found at the Southwest Corner of the 21.733 Acre Tract and the Southeast Corner of the 11.11 Acre Tract;

THENCE N.60°15'52"W., along the South Line of the 11.11 Acre Tract, the same being the North Line of a tract of land described as 4.4188 acres in a deed to Harrell and Harrell of record in Volume 8844, Page 352, Real Property Records of Travis County, Texas, 111.29 feet to a 1/2" iron rod found at the most northerly Northwest Corner of said 4.4188 acre tract, same being the Northeast Corner of the Bobby R. Wagner Addition, a subdivision of record in Book 84, Page 3D, Plat Records of Travis County, Texas;

THENCE N.60°17'51"W., along the South Line of the 11.11 Acre Tract and the North Line of the said plat of Bobby R. Wagner Addition, 141.36 feet to a 1/2" iron rod found;

THENCE along the southerly line of the said 11.11 Acre Tract the following nine courses:

1. N.30°31'12"E., 115.54 feet to a 1/2" iron rod found at a point of curvature of a curve to the right;
2. Northeasterly, along the arc of said curve to the right a distance of 19.68 feet, said curve having a radius of 25.00 feet, a central angle of 45°05'57", and a chord bearing N.53°04'11"E., 19.17 feet) to a 1/2" iron rod found at a point of reverse curvature of a curve to the left;
3. Northeasterly, along the arc of said curve a distance of 88.84 feet, said curve having a radius of 60.00 feet, a central angle of 84°50'02", and a chord bearing N.33°12'08"E., 80.94 feet a 1/2" iron rod found;
4. N.09°12'52"W., 229.17 feet a 1/2" iron rod found;
5. N.80°47'08"E., 293.08 feet a 1/2" iron rod found;
6. N.09°12'52"W., 705.21 feet a 1/2" iron rod found;
7. N.85°31'40"W., 341.27 feet to a 1/2" iron rod found at a point of curvature of a curve to the left;
8. Westerly, along the arc of said curve to the left a distance of 33.94 feet, said curve having

191.43 Acres – Description for Zoning

a radius of 142.00 feet, a central angle of 13°41'34", and a chord bearing S.87°37'33"W., 33.86 feet a 1/2" iron rod found;

9. S.80°46'46"W. a distance of 347.59 feet a 1/2" iron rod found;

THENCE across the said 11.11 Acre Tract the following three courses:

1. S.87°59'11"W., 6.55 feet; to a point on a non-tangent curve to the right
2. Westerly along the arc of said curve, a distance of 309.43 feet, said curve having a radius of 480.62 feet, a central angle of 36°53'17" and a chord bearing N.78°19'45"W., 304.12 feet;
3. N.59°53'06"W., at 106.70 feet at pass the West Line of the 11.11 Acre Tract, in all 165.69 feet;

THENCE across the said 3.15 Acre Tract, the 56.33 Acre Tract and the 3.68 Acre Tract the following four courses:

1. N.29°15'58"E., 168.02 feet; to a point on a non-tangent curve to the left;
2. Northerly along the arc of said curve, 89.64 feet, said curve having a radius of 209.91 feet, a central angle of 24°28'04" and a chord bearing N.16°19'27"E., 88.96 feet, to a point on a non-tangent curve to the right
3. Easterly along the arc of said curve, 111.85 feet, said curve having a radius of 355.11 feet, a central angle of 18°02'46" and a chord bearing N.76°34'06"E., 111.39 feet;
4. N.08°38'00"W., 50.00 feet to the East Line of the said 3.68 Acre Tract;

THENCE N.12°43'44"E., along said East Line, 8.40 feet; to a 1/2" iron rod set at a point on a non-tangent curve to the left in the northerly line of the said 54.57 Acre Tract:

THENCE along the North Line of the 54.57 Acre Tract the following four courses:

1. Easterly along the arc of said curve, 65.21 feet, said curve having a radius of 272.00 feet, a central angle of 13°44'13" and a chord bearing N.87°30'33"E., 65.06 feet a 1/2" iron rod set;
2. N.80°38'27"E., 530.67 feet; to a 1/2" iron rod set at a point of curvature of a curve to the right;
3. Easterly, along the arc of said curve to the right a distance of 168.37 feet, said curve having a radius of 528.00 feet, a central angle of 18°16'16", and a chord bearing N.89°46'35"E., 167.66 feet to a 1/2" iron rod set;
4. S.81°05'17"E., 107.55 feet to a 1/2" iron rod set in the West Line of the said 53.18 Acre Tract;

THENCE along said West Line the following four courses:

1. N.08°54'43"E., 215.63 feet; to a 1/2" iron rod set on a non-tangent curve to the right;
2. Northerly along the arc of said curve, a distance of 358.59 feet said curve having a radius of 152.00 feet, a central angle of 135°10'07" and a chord bearing N.12°24'59"E., 281.03 feet, to a 1/2" iron rod set;
3. N.00°46'15"E. a distance of 297.06 feet to a 1/2" iron rod set;
4. N.30°19'33"E., at a distance of 219.53 feet pass the Northwest Corner of the said 68.574 Acre Tract and continue across the 182.036 Acre Tract, in all a total distance of 251.33 feet to a 1/2" iron rod set;

191.43 Acres – Description for Zoning

THENCE N.59°05'58"W., along a South Line of the said 53.18 Acre Tract, 760.43 feet to the said Point of Beginning.

Containing 208.28 acres, more or less.

LESS AND NOT INCLUDING THE FOLLOWING:

A PARCEL OF LAND IN TRAVIS COUNTY, TEXAS, BEING A PART OF THE JAMES O. RICE SURVEY No. 31, BEING A PART OF THAT 54.57 ACRE TRACT CONVEYED TO CONTINENTAL HOMES OF TEXAS, L.P., BY DEED RECORDED IN DOCUMENT No. 2007176864 OF THE OFFICIAL PUBLIC RECORDS OF TRAVIS COUNTY, TEXAS; A PART OF THAT 10.81 ACRE TRACT CONVEYED TO CONTINENTAL HOMES OF TEXAS, L.P., BY DEED RECORDED IN DOCUMENT No. 2008131886 OF THE OFFICIAL PUBLIC RECORDS OF TRAVIS COUNTY, TEXAS; A PART OF THAT 56.33 ACRE TRACT CONVEYED TO CONTINENTAL HOMES OF TEXAS, L.P., BY DEED RECORDED IN DOCUMENT No. 2006037361 OF THE OFFICIAL PUBLIC RECORDS OF TRAVIS COUNTY, TEXAS;

COMMENCE at a 1/2" iron rod found in the South Line of that 160.0 Acre Tract conveyed to Fred C. Morse by deed recorded in Volume 765, Page 684, Deed Records of Travis County, Texas, at the Northwest Corner of a tract of land described as 3.203 acres in a deed to Robert Rose, recorded in Volume 11583, Page 700, of the Real Property Records of Travis County, Texas, same being the most Southerly Corner of that 61,546 square foot tract of land conveyed to Travis County by deed recorded in Volume 10978, Page 776 of the Real Property Records of Travis County, Texas;

THENCE along the East Line of Dessau Road as described in Volume 10978, Page 776, the following five courses:

1. Northerly, 425.54 feet along the arc of a curve to the left, said curve having a radius of 7699.43 feet, a central angle of 3°10'00", and a chord bearing N.30°46'39"E., 425.48 feet to a 1/2" iron rod set;
2. N.29°11'39"E., 651.20 feet to a 1/2" iron rod set;
3. Northerly, 230.36 feet along the arc of a curve to the right, said curve having a radius of 7579.43 feet, a central angle of 1°44'29", and a chord bearing N.30°03'54"E., 230.35 feet to a 1/2" iron rod set;
4. N.30°56'08"E., 50.39 feet to a cross cut found at the Northwest Corner of that 3.68 Acre Tract conveyed to Continental Homes of Texas, L. P., by deed recorded in Document No. 2006037363 of the Official Public Records of Travis County, Texas

THENCE S.61°28'42"E., along the North Line of the said 3.68 Acre Tract, 292.28 feet to a 1/2" iron rod set at the Northeast Corner of said 3.68 Acre Tract;

THENCE S.78°00'34"E., 1809.31 feet to the Point of Beginning;


THENCE N.01°26'53"W. at 59.00 feet pass the North Line of the said 56.33 Acre Tract and the South Line of the said 54.57 Acre Tract, in all 1069.35 feet to a point of curvature of a curve to the right;

THENCE across the said 54.57 Acre Tract the following six courses:

191.43 Acres – Description for Zoning

1. Northeasterly, along the arc of said curve to the right, 180.65 feet, said curve having a radius of 150.00 feet, a central angle of $69^{\circ}00'10''$, and a chord bearing $N.33^{\circ}03'12''E.$, 169.93 feet;
2. $N.67^{\circ}33'17''E.$, 436.41 feet;
3. $S.22^{\circ}26'43''E.$, 178.05 feet to a point of curvature of a curve to the right;
4. Southerly, along the arc of said curve to the right a distance of 69.08 feet, said curve having a radius of 188.50 feet, a central angle of $20^{\circ}59'50''$, and a chord bearing $S.11^{\circ}56'48''E.$, 68.69 feet;
5. $S.01^{\circ}26'53''E.$, 1132.00 feet;
6. $S.88^{\circ}33'07''W.$, at 28.00 feet pass the common line of the 54.57 Acre Tract and the East Line of the 10.81 Acre Tract, in all 580.00 feet to the said Point of Beginning.

Containing 16.85 acres, more or less.

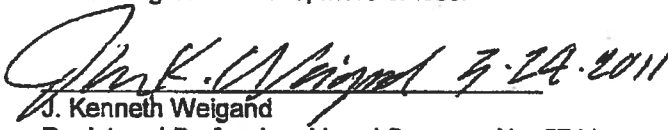
 3-24-2011

J. Kenneth Weigand
Registered Professional Land Surveyor No. 5741
State of Texas



RJ Surveying & Associates, Inc.
1212 East Braker Lane
Austin, Texas 78753

This document was prepared under 22TAC 663.21, does not reflect the results of an on the ground survey, and is not to be used to convey or establish interests in real property except those rights and interests implied or established by the creation or reconfiguration of the boundary of the political subdivision for which it was prepared.

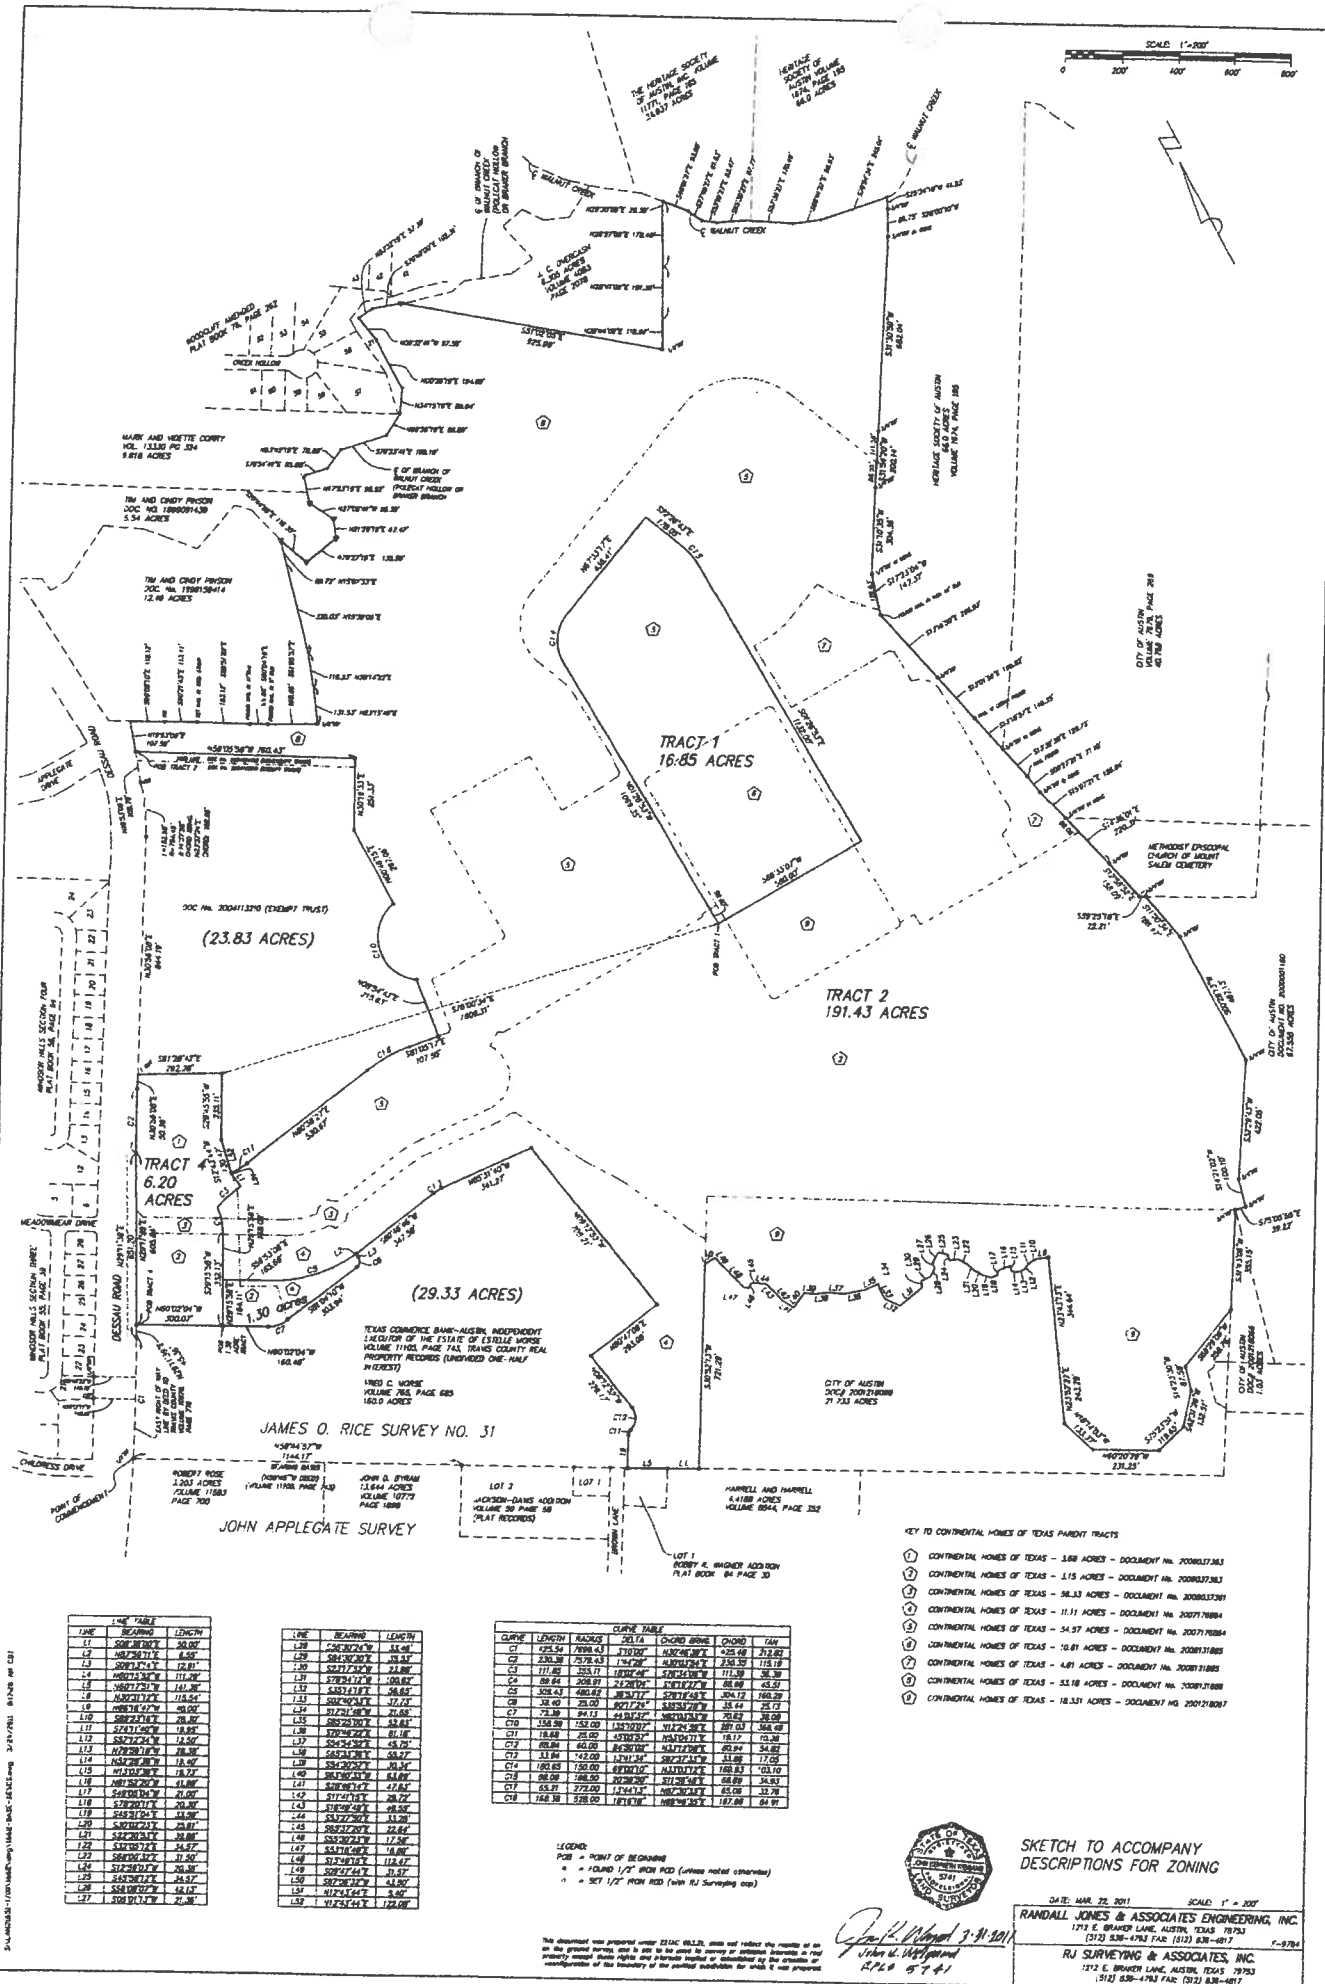

23.83 acres – Pioneer Hill Multi-Family

THAT PART OF THE JAMES O. RICE SURVEY No. 31, IN TRAVIS COUNTY, TEXAS, BEING A PART OF THAT 160.0 ACRE TRACT CONVEYED TO FRED C. MORSE BY DEED RECORDED IN VOLUME 765, PAGE 685, DEED RECORDS OF TRAVIS COUNTY, TEXAS, BEING ALSO A PART OF THAT CERTAIN TRACT DESCRIBED AS 252.33 ACRES CONVEYED TO TEXAS COMMERCE BANK-AUSTIN, INDEPENDENT EXECUTOR OF THE ESTATE OF ESTELLE MORSE BY DEED RECORDED IN VOLUME 11105, PAGE 743 OF THE REAL PROPERTY RECORDS OF TRAVIS COUNTY, TEXAS, AND SAVE AND EXCEPT A TRACT OF 61,546 SQUARE FEET CONVEYED TO TRAVIS COUNTY, TEXAS, BY DEED RECORDED IN VOLUME 10978, PAGE 776 OF THE REAL PROPERTY RECORDS OF TRAVIS COUNTY, TEXAS, BEING MORE PARTICULARLY DESCRIBED BY METES AND BOUNDS AS FOLLOWS:

COMMENCE at a nail found in the East Line of Dessau Road at the most westerly Northwest Corner of the said 160.0 Acre Tract and the most westerly Northwest Corner of the said 252.33 Acre Tract;

THENCE S.19°53'09"W., along the West Line of the 160.0 Acre Tract, the West Line of the 252.33 Acre Tract and the East Line of Dessau Road, a distance of 107.50 feet to a 1/2" iron rod set at the Point of Beginning;

THENCE across the 160.0 Acre Tract and across the 252.33 Acre Tract the following 13 courses:

1. S.59°05'58"E. a distance of 760.43 feet to a 1/2" iron rod set;
2. S.30°19'33"W. a distance of 251.33 feet to a 1/2" iron rod set;
3. S.00°46'15"W. a distance of 297.06 feet to a 1/2" iron rod set at a point on a non-tangent curve to the left;
4. Southerly along the arc of said curve, a distance of 358.59 feet (said curve having a radius of 152.00 feet, a central angle of 135°10'07" and a chord bearing S.12°24'59"W., 281.03 feet) to a 1/2" iron rod set;
5. S.08°54'43"W. a distance of 215.63 feet to a 1/2" iron rod set;
6. N.81°05'17"W. a distance of 107.55 feet to a 1/2" iron rod set at to a point of curvature of a curve to the left;
7. Westerly, along the arc of said curve to the left a distance of 168.38 feet, (said curve having a radius of 528.00 feet, a central angle of 18°16'16", and a chord bearing S.89°46'35"W., 167.66 feet) to a 1/2" iron rod set;
9. S.80°38'27"W. a distance of 530.67 feet to a 1/2" iron rod set at a point of curvature of a curve to the right;
10. Westerly, along the arc of said curve to the right a distance of 65.21 feet, (said curve having a radius of 272.00 feet, a central angle of 13°44'13", and a chord bearing S.87°30'33"W., 65.06 feet) to a 1/2" iron rod set;

23.83 acres – Pioneer Hill Multi-Family

11. N.12°43'44"E. a distance of 122.08 feet to a 1/2" iron rod set;
12. N.29°45'55"E. a distance of 235.11 feet to a 1/2" iron rod set;
13. N.61°28'42"W. a distance of 292.28 feet to a cross cut in concrete in the East Line of the said 61,546 Square foot tract conveyed to Travis County recorded in Volume 10978, Page 776, the same being the East Line of Dessau Road;

THENCE along the East Line of Dessau Road as described in Volume 10978, Page 776 the following two courses:

1. N.30°56'08"E. a distance of 844.19 feet to a 1/2" iron rod set at a point of curvature of a curve to the left;
2. Northeasterly, along the arc of said curve to the left a distance of 192.58 feet, (said curve having a radius of 754.49 feet, a central angle of 14°37'28", and a chord bearing N.23°37'24"E., 192.06 feet) to a 1/2" iron rod set at the North Corner of the said 61,546 Square foot tract;


THENCE N.19°53'09"E., along the West Line of the 160.0 Acre Tract and the East Line of Dessau Road, a distance of 108.79 feet to the said Point of Beginning.

Containing 23.83 acres, more or less.


J. Kenneth Weigand
Registered Professional Land Surveyor No. 5741
State of Texas



RJ Surveying, Inc.
1212 East Braker Lane
Austin, Texas 78753

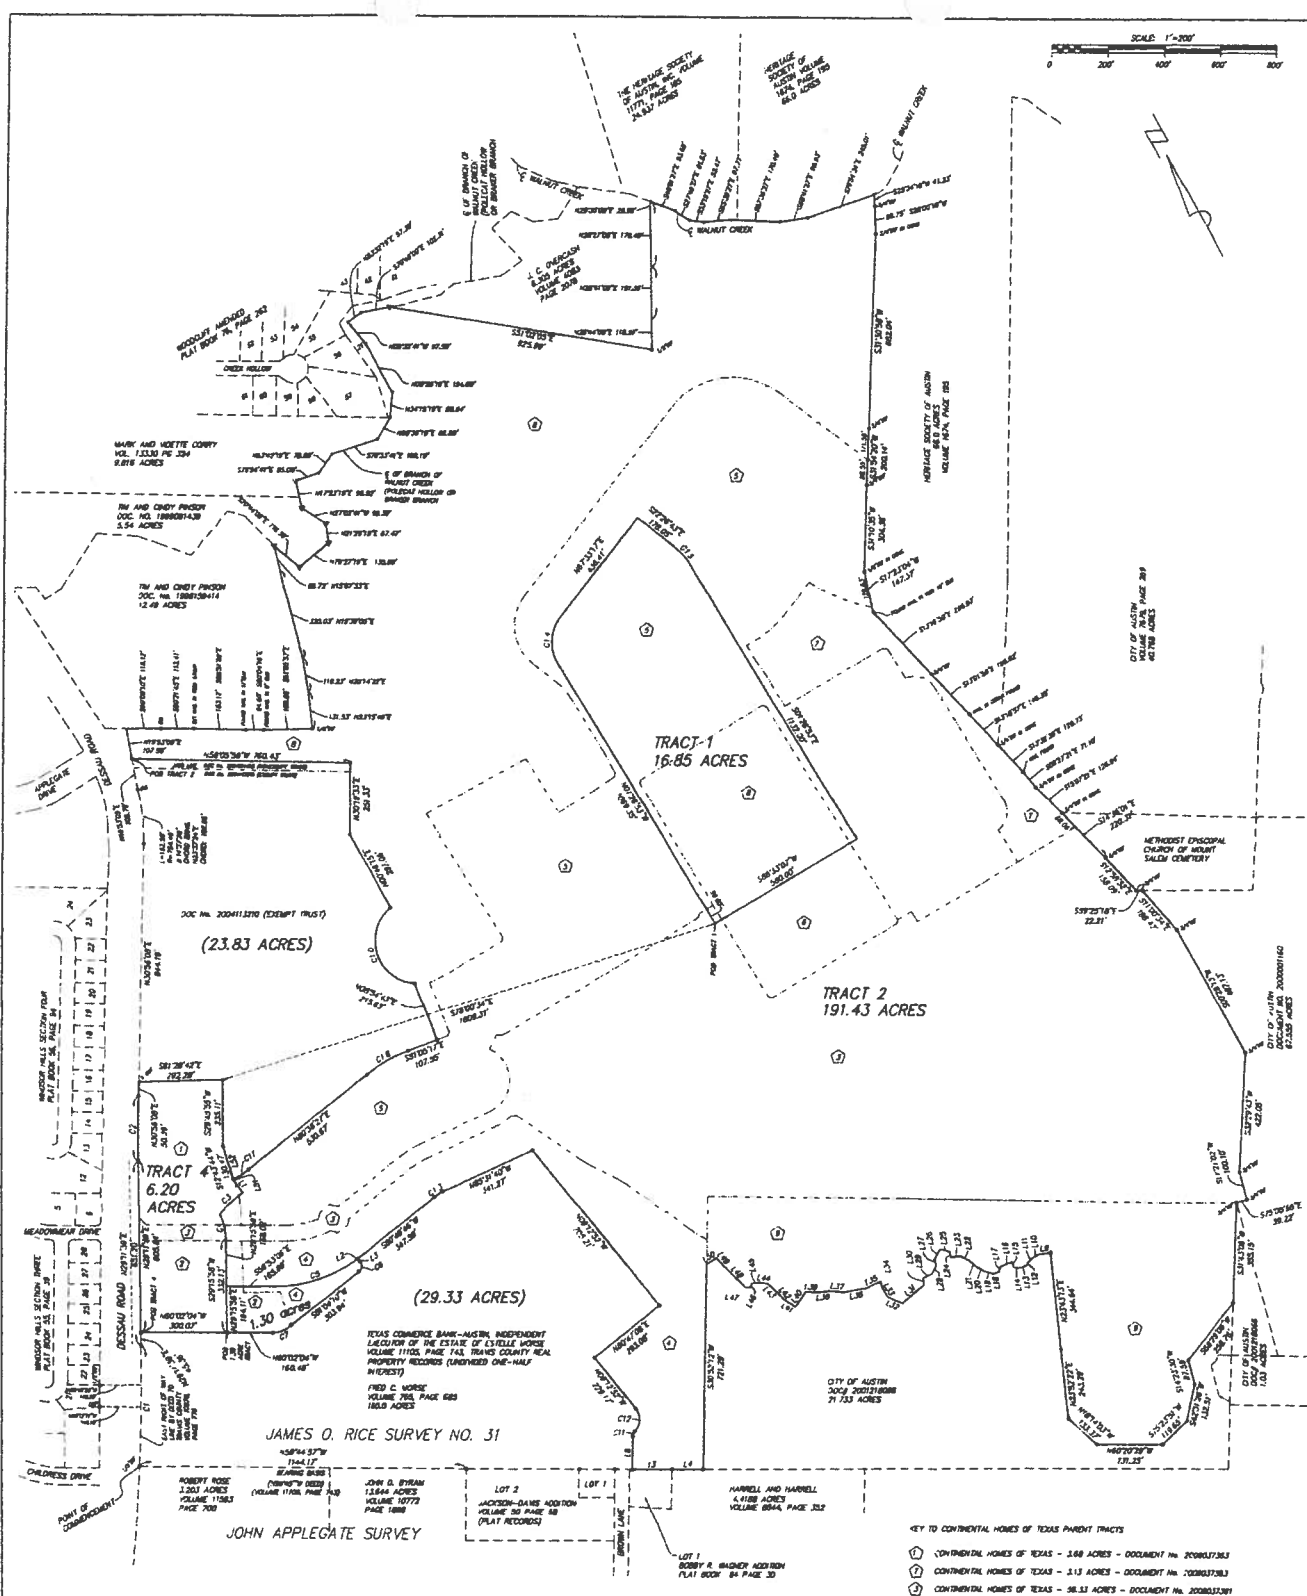

 - 6 CONTINENTAL HOMES OF TEXAS - 10.81 ACRES - DOCUMENT NO. 200807383
 - 7 CONTINENTAL HOMES OF TEXAS - 4.81 ACRES - DOCUMENT NO. 200807383
 - 8 CONTINENTAL HOMES OF TEXAS - 53.18 ACRES - DOCUMENT NO. 200807383
 - 9 CONTINENTAL HOMES OF TEXAS - 18.31 ACRES - DOCUMENT NO. 200717884



SKETCH TO ACCOMPANY DESCRIPTIONS FOR ZONING

DATE: MAR. 22, 2011
RANDALL JONES & ASSOCIATES ENGINEERING, INC.
1212 E. BRANDED LANE, AUSTIN, TEXAS 78733
(512) 838-4763 FAX: (512) 838-4817
RJ SURVEYING & ASSOCIATES, INC.
1719 E. BRANDED LANE, AUSTIN, TEXAS 78733
(512) 838-4763 FAX: (512) 838-4817

SCALE: 1"=200'


6.20 Acres -- Description for Zoning

A PARCEL OF LAND IN TRAVIS COUNTY, TEXAS, BEING A PART OF THE JAMES O. RICE SURVEY No. 31, BEING A PART OF THAT 3.15 ACRE TRACT CONVEYED TO CONTINENTAL HOMES OF TEXAS, L.P., BY DEED RECORDED IN DOCUMENT No. 2006037363 OF THE OFFICIAL PUBLIC RECORDS OF TRAVIS COUNTY, TEXAS; A PART OF THAT 3.68 ACRE TRACT CONVEYED TO CONTINENTAL HOMES OF TEXAS, L.P., BY THE SAID DEED RECORDED IN DOCUMENT No. 2006037363; A PART OF THAT 54.57 ACRE TRACT CONVEYED TO CONTINENTAL HOMES OF TEXAS, L.P., BY DEED RECORDED IN DOCUMENT No. 2007176864 OF THE OFFICIAL PUBLIC RECORDS OF TRAVIS COUNTY, TEXAS; AND A PART OF THAT 56.33 ACRE TRACT CONVEYED TO CONTINENTAL HOMES OF TEXAS, L.P., BY DEED RECORDED IN DOCUMENT No. 2006037361 OF THE OFFICIAL PUBLIC RECORDS OF TRAVIS COUNTY, TEXAS;

COMMENCE at a 1/2" iron rod found in the South Line of that 160.0 Acre Tract conveyed to Fred C. Morse by deed recorded in Volume 765, Page 684, Deed Records of Travis County, Texas, at the Northwest Corner of a tract of land described as 3.203 acres in a deed to Robert Rose, recorded in Volume 11583, Page 700, of the Real Property Records of Travis County, Texas, same being the most Southerly Corner of that 61,546 square foot tract of land conveyed to Travis County by deed recorded in Volume 10978, Page 776 of the Real Property Records of Travis County, Texas;

THENCE along the East Line of Dessau Road as described in Volume 10978, Page 776, the following two courses:

1. Northerly, 425.54 feet along the arc of a curve to the left, said curve having a radius of 7699.43 feet, a central angle of 3°10'00", and a chord bearing N.30°46'39"E., 425.48 feet to a 1/2" Iron rod set;
2. N.29°11'39"E., 45.36 feet to a 1/2" iron rod set at the Southwest corner of the said 3.15 Acre Tract and the Point of Beginning;

THENCE continue along the East Line of Dessau Road, the same being the West Line of the 3.15 Acre Tract, the 56.33 Acre Tract and the 3.68 Acre Tract the following three courses:

1. N.29°11'39"E., 605.84 feet to a 1/2" iron rod set at to a point of curvature of a curve to the right;
2. Northeasterly, along the arc of said curve to the right a distance of 230.36 feet, said curve having a radius of 7579.43 feet, a central angle of 01°44'29", and a chord bearing N.30°03'54"E., 230.35 feet to a 1/2" Iron rod set;
3. N.30°56'08"E., 50.39 feet to a cross cut found at the Northwest Corner of the said 3.68 Acre Tract;

THENCE S.61°28'42"E., along the North Line of said 3.68 Acre Tract, a distance of 292.28 feet to a 1/2" iron rod set at the Northeast Corner of the 3.68 Acre Tract;

THENCE along the East Line of said 3.68 Acre Tract the following two courses:

1. S.29°45'55"W., 235.11 feet to a 1/2" iron rod set;

6.20 Acres -- Description for Zoning


2. S.12°43'44"W., at 122.08 feet pass a corner in the northerly line of the said 54.57 Acre Tract and continue along the East Line of the 3.68 Acre Tract, in all, 130.47 feet;

THENCE across the said 54.57 Acre Tract, the 56.33 Acre Tract, the 3.68 Acre Tract and the 3.15 Acre Tract the following four courses:

1. S.08°38'00"E., 50.00 feet to a point on a non-tangent curve to the left;
2. Westerly along the arc of said curve, a distance of 111.85 feet, said curve having a radius of 355.11 feet, a central angle of 18°02'46" and a chord bearing S.76°34'06"W., 111.39 feet, to a point on a non-tangent curve to the right;
3. Southerly along the arc of said curve, a distance of 89.64 feet, said curve having a radius of 209.91 feet, a central angle of 24°28'04" and a chord bearing S.16°19'27"W., 88.96 feet;
4. S.29°15'58"W., 332.13 feet to the South Line of the said 3.15 Acre Tract

THENCE N.60°02'04"W., along said South Line, a distance of 300.07 feet to the said Point of Beginning.


Containing 6.20 acres, more or less.


J. Kenneth Weigand
Registered Professional Land Surveyor No. 5741
State of Texas



RJ Surveying & Associates, Inc.
1212 East Braker Lane
Austin, Texas 78753

This document was prepared under 22TAC 663.21, does not reflect the results of an on the ground survey, and is not to be used to convey or establish interests in real property except those rights and interests implied or established by the creation or reconfiguration of the boundary of the political subdivision for which it was prepared.

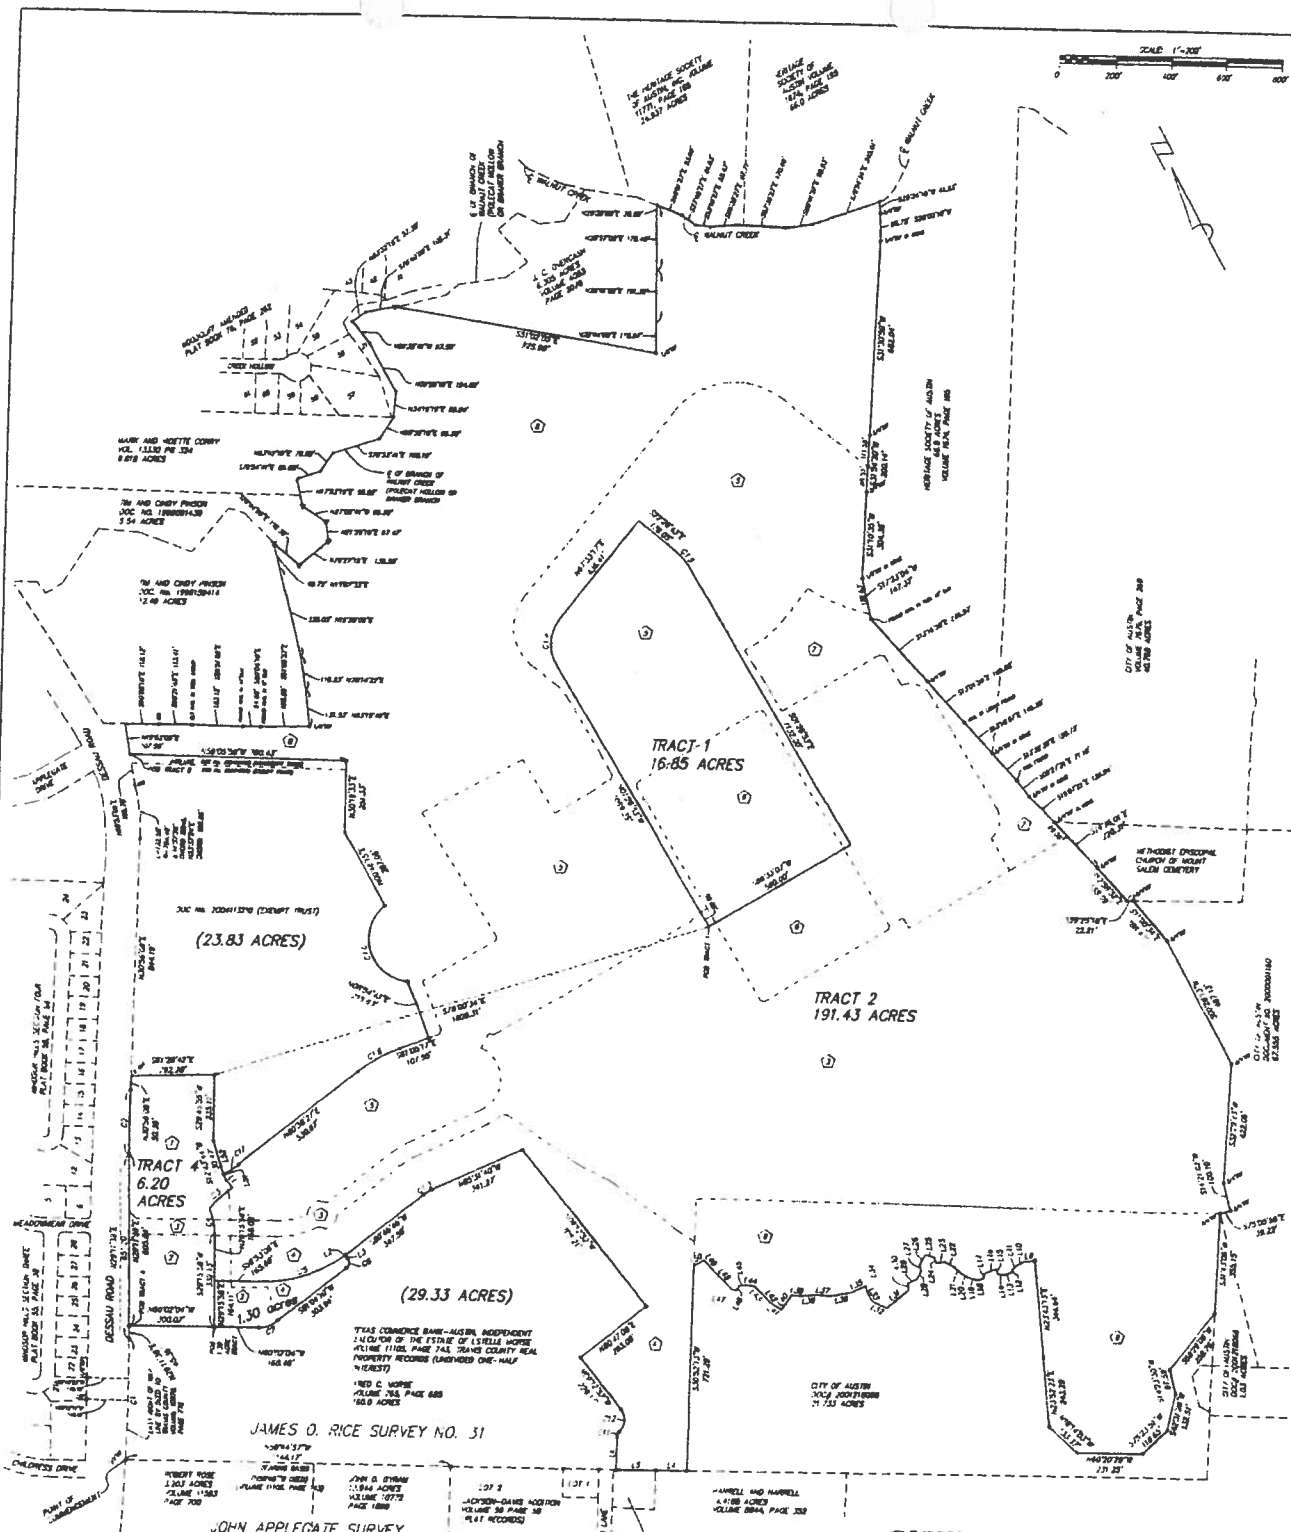

KEY TO CONTINENTAL HOMES OF TEXAS PARCEL TRACTS

- ④ CONTINENTAL HOMES OF TEXAS - 11.11 ACRES - DOCUMENT NO. 200718884
- ⑤ CONTINENTAL HOMES OF TEXAS - 54.97 ACRES - DOCUMENT NO. 200718884
- ⑥ CONTINENTAL HOMES OF TEXAS - 0.81 ACRES - DOCUMENT NO. 200807363
- ⑦ CONTINENTAL HOMES OF TEXAS - 4.91 ACRES - DOCUMENT NO. 200807363
- ⑧ CONTINENTAL HOMES OF TEXAS - 65.18 ACRES - DOCUMENT NO. 200807363
- ⑨ CONTINENTAL HOMES OF TEXAS - 18.31 ACRES - DOCUMENT NO. 200718887




SKETCH TO ACCOMPANY DESCRIPTIONS FOR ZONING

DATE: MAR. 22, 2011 SCALE: 1" = 200'

RANDALL JONES & ASSOCIATES ENGINEERING, INC.
 1715 E. BRANER LANE, AUSTIN, TEXAS 78761
 (512) 838-4793 FAX: (512) 838-4817

RJ SURVEYING & ASSOCIATES, INC.
 1715 E. BRANER LANE, AUSTIN, TEXAS 78761
 (512) 838-4793 FAX: (512) 838-4817

29.33 acres

THAT PART OF THE JAMES O. RICE SURVEY No. 31 IN TRAVIS COUNTY, TEXAS, BEING A PART OF THAT CERTAIN TRACT DESCRIBED AS 160.0 ACRES IN A DEED TO FRED C. MORSE, OF RECORD IN VOLUME 765, PAGE 685, DEED RECORDS OF TRAVIS COUNTY, TEXAS, BEING ALSO A PART OF THAT CERTAIN TRACT DESCRIBED AS 252.33 ACRES IN A DEED TO TEXAS COMMERCE BANK-AUSTIN, INDEPENDENT EXECUTOR OF THE ESTATE OF ESTELLE MORSE RECORDED IN VOLUME 11105, PAGE 743 OF THE REAL PROPERTY RECORDS OF TRAVIS COUNTY, TEXAS, AND SAVE AND EXCEPT A TRACT OF 61,546 SQUARE FEET DESCRIBED IN A DEED TO TRAVIS COUNTY, TEXAS, RECORDED IN VOLUME 10978, PAGE 776 OF THE REAL PROPERTY RECORDS OF TRAVIS COUNTY, TEXAS, BEING MORE PARTICULARLY DESCRIBED BY METES AND BOUNDS AS FOLLOWS:

BEGIN at a 1/2" iron rod found in the South Line of said 160.0 Acre Tract, same also being the Northwest Corner of a tract of land described as 3.203 acres in a deed to Robert Rose, of record in Volume 11583, Page 700, of the Real Property Records of Travis County, Texas, same being in the East Right-of-way Line of Dessau Road and being the most southerly corner of the said 61,546 square foot tract of land conveyed to Travis County;

THENCE crossing the said 160.0 Acre Tract and along the East Right of way Line of Dessau Road as described in the said Deed recorded in Volume 10978, Page 776, the following two courses:

1. 425.54 feet along the arc of a curve to the left, said curve having a radius of 7699.43 feet, a central angle of $3^{\circ}10'00''$, and a chord bearing $N.30^{\circ}46'39''E.$, 425.48 feet to an iron rod set;
2. $N.29^{\circ}11'39''E.$ a distance of 45.36 feet to a 1/2" iron rod set at the Southwest Corner of that 3.15 Acre Tract of land conveyed to Continental Homes of Texas by deed recorded in Document No. 2006037363 of the Official Public Records of Travis County, Texas;

THENCE departing the said East Line of Dessau Road, across the said 160.0 Acre Tract and along the South Line of the said 3.15 Acre Tract the following two courses:

1. $S.60^{\circ}02'04''E.$ a distance of 460.53 feet to a 1/2" iron rod set at a point of curvature of a curve to the left;
2. Easterly, along the arc of said curve to the left a distance of 72.39 feet, (said curve having a radius of 94.13 feet, a central angle of $44^{\circ}03'37''$, and a chord bearing $S.82^{\circ}03'53''E.$, 70.62 feet) to a 1/2" iron rod set at the Southeast Corner of the 3.15 Acre Tract and the Northerly Southwest Corner of that 11.11 Acre Tract of land conveyed to Continental Homes of Texas by deed recorded in Document No. 2007176864 of the Official Public Records of Travis County, Texas;

THENCE along the Southerly Line of the said 11.11 Acre Tract the following 12 courses:

1. $N.81^{\circ}04'10''E.$ a distance of 303.94 feet to a 1/2" iron rod set at a point of curvature of a curve to the left;
2. Northeasterly, along the arc of said curve to the left a distance of 39.40 feet, (said curve having a radius of 25.00 feet, a central angle of $90^{\circ}17'24''$, and a chord bearing $N.35^{\circ}55'28''E.$, 35.44 feet);
3. $N.09^{\circ}13'14''W.$ a distance of 12.91 feet;
4. $N.80^{\circ}46'46''E.$, at a distance of 48.00 feet pass a 1/2" iron rod set, in all a total distance of 347.59 feet to a 1/2" iron rod set at a point of curvature of a curve to the right;

29.33 acres

5. Easterly, along the arc of said curve to the right a distance of 33.94 feet, (said curve having a radius of 142.00 feet, a central angle of $13^{\circ}41'34''$, and a chord bearing $N.87^{\circ}37'33''E.$, 33.86 feet) to a 1/2" iron rod set;
6. $S.85^{\circ}31'40''E.$ a distance of 341.27 feet to a 1/2" iron rod set;
7. $S.09^{\circ}12'52''E.$ a distance of 705.21 feet to a 1/2" iron rod set;
8. $S.80^{\circ}47'08''W.$ a distance of 293.08 feet to a 1/2" iron rod set;
9. $S.09^{\circ}12'52''E.$ a distance of 229.17 feet to a 1/2" iron rod set at a point of curvature of a curve to the right;
10. Southwesterly, along the arc of said curve to the right a distance of 88.84 feet, (said curve having a radius of 60.00 feet, a central angle of $84^{\circ}50'02''$, and a chord bearing $S.33^{\circ}12'08''W.$, 80.94 feet) to a 1/2" iron rod set at a point of reverse curvature of a curve to the left ;
11. Southwesterly, along the arc of said curve a distance of 19.68 feet, (said curve having a radius of 25.00 feet, a central angle of $45^{\circ}05'57''$, and a chord bearing $S.53^{\circ}04'11''W.$, 19.17 feet) to a 1/2" iron rod set;
12. $S.30^{\circ}31'12''W.$ a distance of 115.54 feet to a 1/2" iron rod set in the South Line of the said 160.0 Acre Tract and the North Line of the plat of Bobby R. Wagner Addition, according to the plat thereof recorded in Plat Book 84, Page 3D, of the Plat Records of Travis County, Texas;

THENCE $N.60^{\circ}17'51''W.$, along the South Line of the 160.0 Acre Tract and the North Line of said Bobby R. Wagner Addition, a distance of 9.75 feet to a 1/2" iron rod found at the Northwest Corner of the said Bobby R. Wagner Addition and the Northeast Corner and end of Brown Lane, a right of way 50 feet wide;

THENCE $N.59^{\circ}59'23''W.$, along the North Line of the end of Brown Lane, a distance of 50.51 feet to a 1/4" iron rod found at the Northwest Corner of the end of Brown Lane and the Northeast Corner of Lot 1, Jackson-Davis Addition, according to the plat thereof recorded in Plat Book 50, Page 58 of the Plat Records of Travis County, Texas;

THENCE $N.60^{\circ}03'48''W.$, along the North Line of Lot 1 and Lot 2 of said Jackson-Davis Addition, a distance of 515.03 feet to a 1/2" iron rod found at the Northwest Corner of said Jackson-Davis Addition and the Northeast Corner of that 13.644 Acre Tract conveyed to John D. Byram by deed recorded in Volume 10772, Page 1898 of the Real Property Records of Travis County, Texas;

THENCE $N.59^{\circ}44'57''W.$, along the North Line of the said 13.644 Acre Tract and continuing along the North Line of the said Robert Rose 3.203 Acre Tract, a distance of 1144.17 feet to the said Point of Beginning.

Containing 29.33 acres, more or less.


J. Kenneth Weigand
Registered Professional Land Surveyor No. 5741
State of Texas



RJ Surveying, Inc.
1212 East Braker Lane
Austin, Texas 78753

1.30 Acres – Description for Zoning

A PARCEL OF LAND IN TRAVIS COUNTY, TEXAS, BEING A PART OF THE JAMES O. RICE SURVEY No. 31, BEING A PART OF THAT 11.11 ACRE TRACT CONVEYED TO CONTINENTAL HOMES OF TEXAS, L.P., BY THE SAID DEED RECORDED IN DOCUMENT No. 2007176864; AND A PART OF THAT 3.15 ACRE TRACT CONVEYED TO CONTINENTAL HOMES OF TEXAS, L.P., BY DEED RECORDED IN DOCUMENT No. 2006037363 OF THE OFFICIAL PUBLIC RECORDS OF TRAVIS COUNTY, TEXAS; AND BEING MORE PARTICULARLY DESCRIBED AS FOLLOWS:

COMMENCE at a 1/2" iron rod found in the South Line of that 160.0 Acre Tract conveyed to Fred C. Morse by deed recorded in Volume 765, Page 684, Deed Records of Travis County, Texas, at the Northwest Corner of a tract of land described as 3.203 acres in a deed to Robert Rose, recorded in Volume 11583, Page 700, of the Real Property Records of Travis County, Texas, same being the most Southerly Corner of that 61,546 square foot tract of land conveyed to Travis County by deed recorded in Volume 10978, Page 776 of the Real Property Records of Travis County, Texas;

THENCE along the East Line of Dessau Road as described in Volume 10978, Page 776, the following two courses:

1. Northerly, 425.54 feet along the arc of a curve to the left, said curve having a radius of 7699.43 feet, a central angle of 3°10'00", and a chord bearing N.30°46'39"E., 425.48 feet to a 1/2" iron rod set;
2. N.29°11'39"E., 45.36 feet to a 1/2" iron rod set at the Southwest Corner of the said 3.15 Acre Tract;

THENCE S.60°02'04"E., along the South Line of the 3.15 Acre Tract, a distance of 300.07 feet to the Point of Beginning;

THENCE N.29°15'58"E., across the said 3.15 Acre Tract, a distance of 164.11 feet;

THENCE S.59°53'06"E., at 58.99 feet pass the East Line of the 3.15 Acre Tract and continue across the said 11.11 Acre Tract, in all 165.69 feet to a point of curvature of a curve to the left;

THENCE across the said 11.11 Acre Tract the following two courses:

1. Easterly, along the arc of said curve to the left a distance of 309.43 feet, said curve having a radius of 480.62 feet, a central angle of 36°53'17", and a chord bearing S.78°19'45"E., 304.12 feet;
2. N.87°59'11"E., 6.55 feet to a 1/2" iron rod found in a south line of the said 11.11 Acre Tract;

THENCE along said South Line the following three courses:

1. S.09°13'14"E. a distance of 12.91 feet to a point of curvature of a curve to the right;
2. Southwesterly, along the arc of said curve to the right a distance of 39.40 feet, said curve having a radius of 25.00 feet, a central angle of 90°17'24", and a chord bearing S.35°55'28"W., 35.44 feet;
3. S.81°04'10"W., 303.94 feet to a 1/2" iron rod found at a curve to the right and the Southeast Corner of the said 3.15 Acre Tract;

1.30 Acres – Description for Zoning

THENCE along the South Line of the said 3.15 Acre Tract the following two courses:

1. Westerly along the arc of said curve, 72.39 feet, said curve having a radius of 94.13 feet, a central angle of $44^{\circ}03'37''$ and a chord bearing $N.82^{\circ}03'53''W.$, 70.62 feet;
2. $N.60^{\circ}02'04''W.$, 160.46 feet to the said Point of Beginning.

Containing 1.30 acres, more or less.

John H. Weigand 3-24-2011

J. Kenneth Weigand
Registered Professional Land Surveyor No. 5741
State of Texas



RJ Surveying & Associates, Inc.
1212 East Braker Lane
Austin, Texas 78753

This document was prepared under 22TAC 663.21, does not reflect the results of an on the ground survey, and is not to be used to convey or establish interests in real property except those rights and interests implied or established by the creation or reconfiguration of the boundary of the political subdivision for which it was prepared.

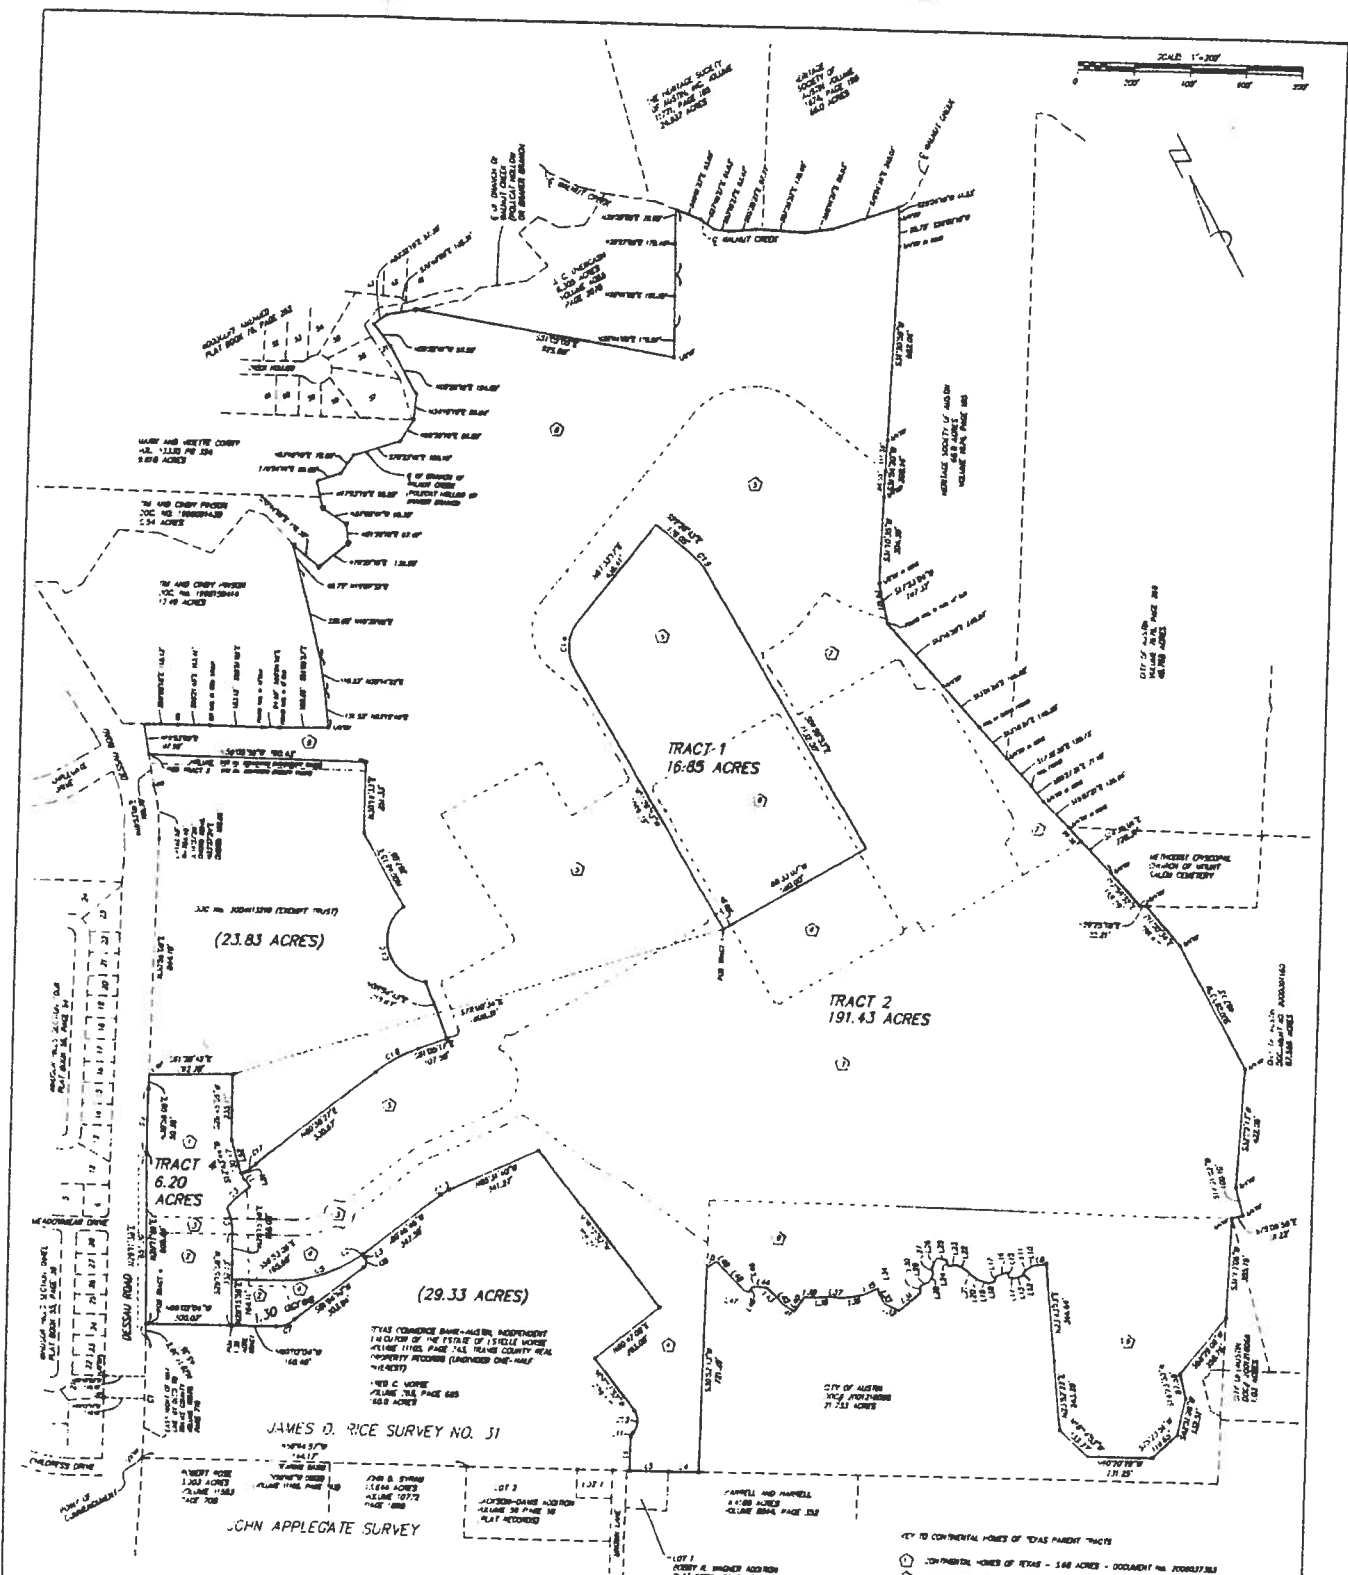




- KEY TO CONTINENTAL HOMES OF TEXAS PARCEL MAPS




SKETCH TO ACCOMPANY DESCRIPTIONS FOR ZONING




DATE: MAR. 25, 2011 SCALE: 1" = 200'



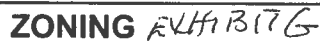

$$1'' = 600'$$

-  SUBJECT TRACT
 PENDING CASE
 ZONING BOUNDARY

ZONING CASE#: C14-2011-0049
LOCATION: 9901-10017 DESSAU RD
SUBJECT AREA: 268.94 ACRES
GRID: M29-30 & N29-30
MANAGER: SHERRI SIRWAITIS



This map has been produced by the Communications Technology Management Dept. on behalf of the Planning Development Review Dept. for the sole purpose of geographic reference. No warranty is made by the City of Austin regarding specific accuracy or completeness.