


File: \\mwmdata\mwm\Projects\Data\050-31 AISD - Highland Drainage\CAD\Exhibits\STORM DRAIN EXHIBIT.dwg MWM 24X36

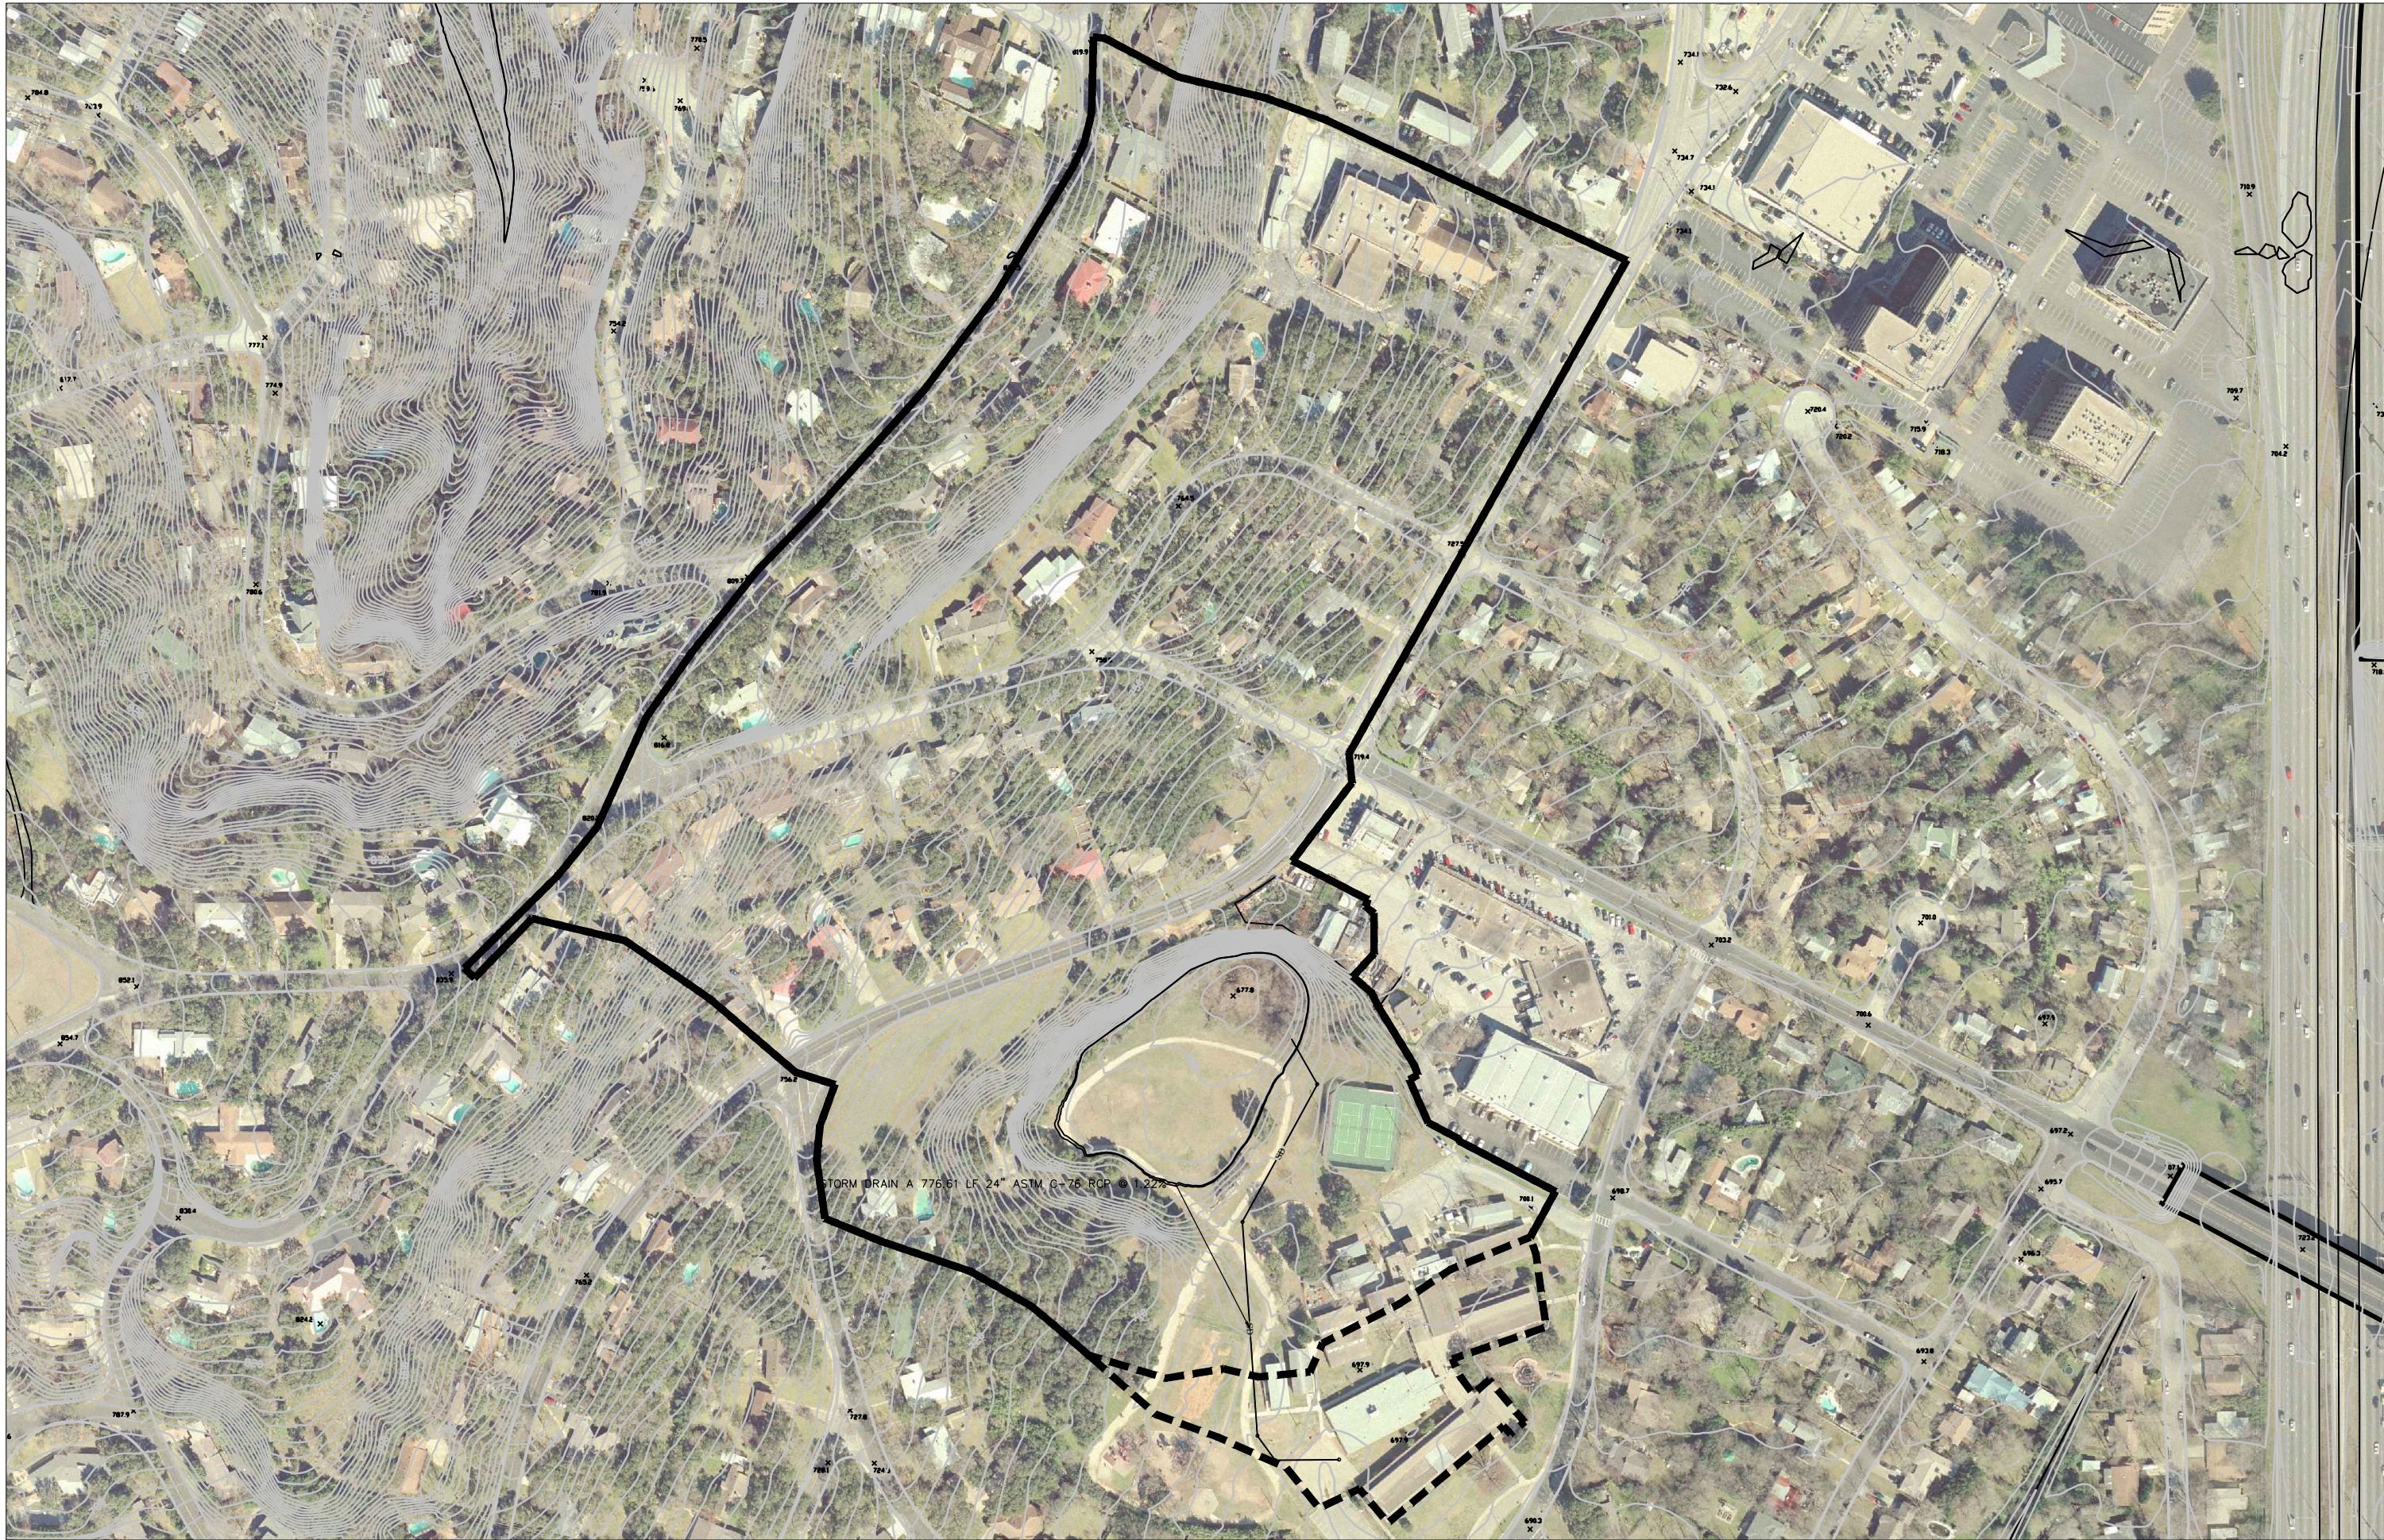

Scale: 1" = 250'

MWM No. 050-31 AISD HIGHLAND PARK

THIS DOCUMENT IS RELEASED FOR
THE PURPOSE OF INTERIM REVIEW
UNDER THE AUTHORITY OF
Anthony H. Goode
97263
09-12-2011
IT IS NOT TO BE USED FOR
BIDDING OR CONSTRUCTION
PURPOSES



305 East Huntland Drive
Suite 200
Austin, Texas 78752
p: 512.453.0767
f: 512.453.1734
TEXAS BOARD OF PROFESSIONAL
ENGINEERS CERTIFICATE OF
REGISTRATION # MWM-1416

NO.	DATE	DESCRIPTION	BY

0 1"
The bar above
measures one inch
on the original
drawing. Adjust
scales accordingly.

DRAINAGE AREA MAP

AISD HIGHLAND PARK
4900 FAIRVIEW DR.
AUSTIN TX. 78731

PLOTTED: 8/31/2011
JOB NO: 05031

EXHIBIT
OF