


ALLEXAN VISTAS
ALTA/ACSM LAND TITLE SURVEY OF 4125 ACRES
OF LAND BEING ALL OF LOT 2, BLOCK A, A PORTION
OF LOT 1 AND LOT 3, BLOCK A, VAUGHT
RANCH SEC. 2, DOCUMENT NO. 200600158
TRAVIS COUNTY, TEXAS

NO	REMARKS	DATE
1	REVISY CONSTRUCTION AND UNDERGROUND UTILITIES, NOTES 6 & 7.	09-23-09
2	NEW TITLE COMMITMENT, ADD PORTION LOTS 1 AND 2.	09-28-09
3	ADDED LITCHFORD.	10-01-09
4	BARRIED WERE FENCE WAS REMOVED. SEE WEST PG. 21.	12-02-09
5	UPDATE SURVEY, NEW TITLE COMMITMENT.	06-22-11

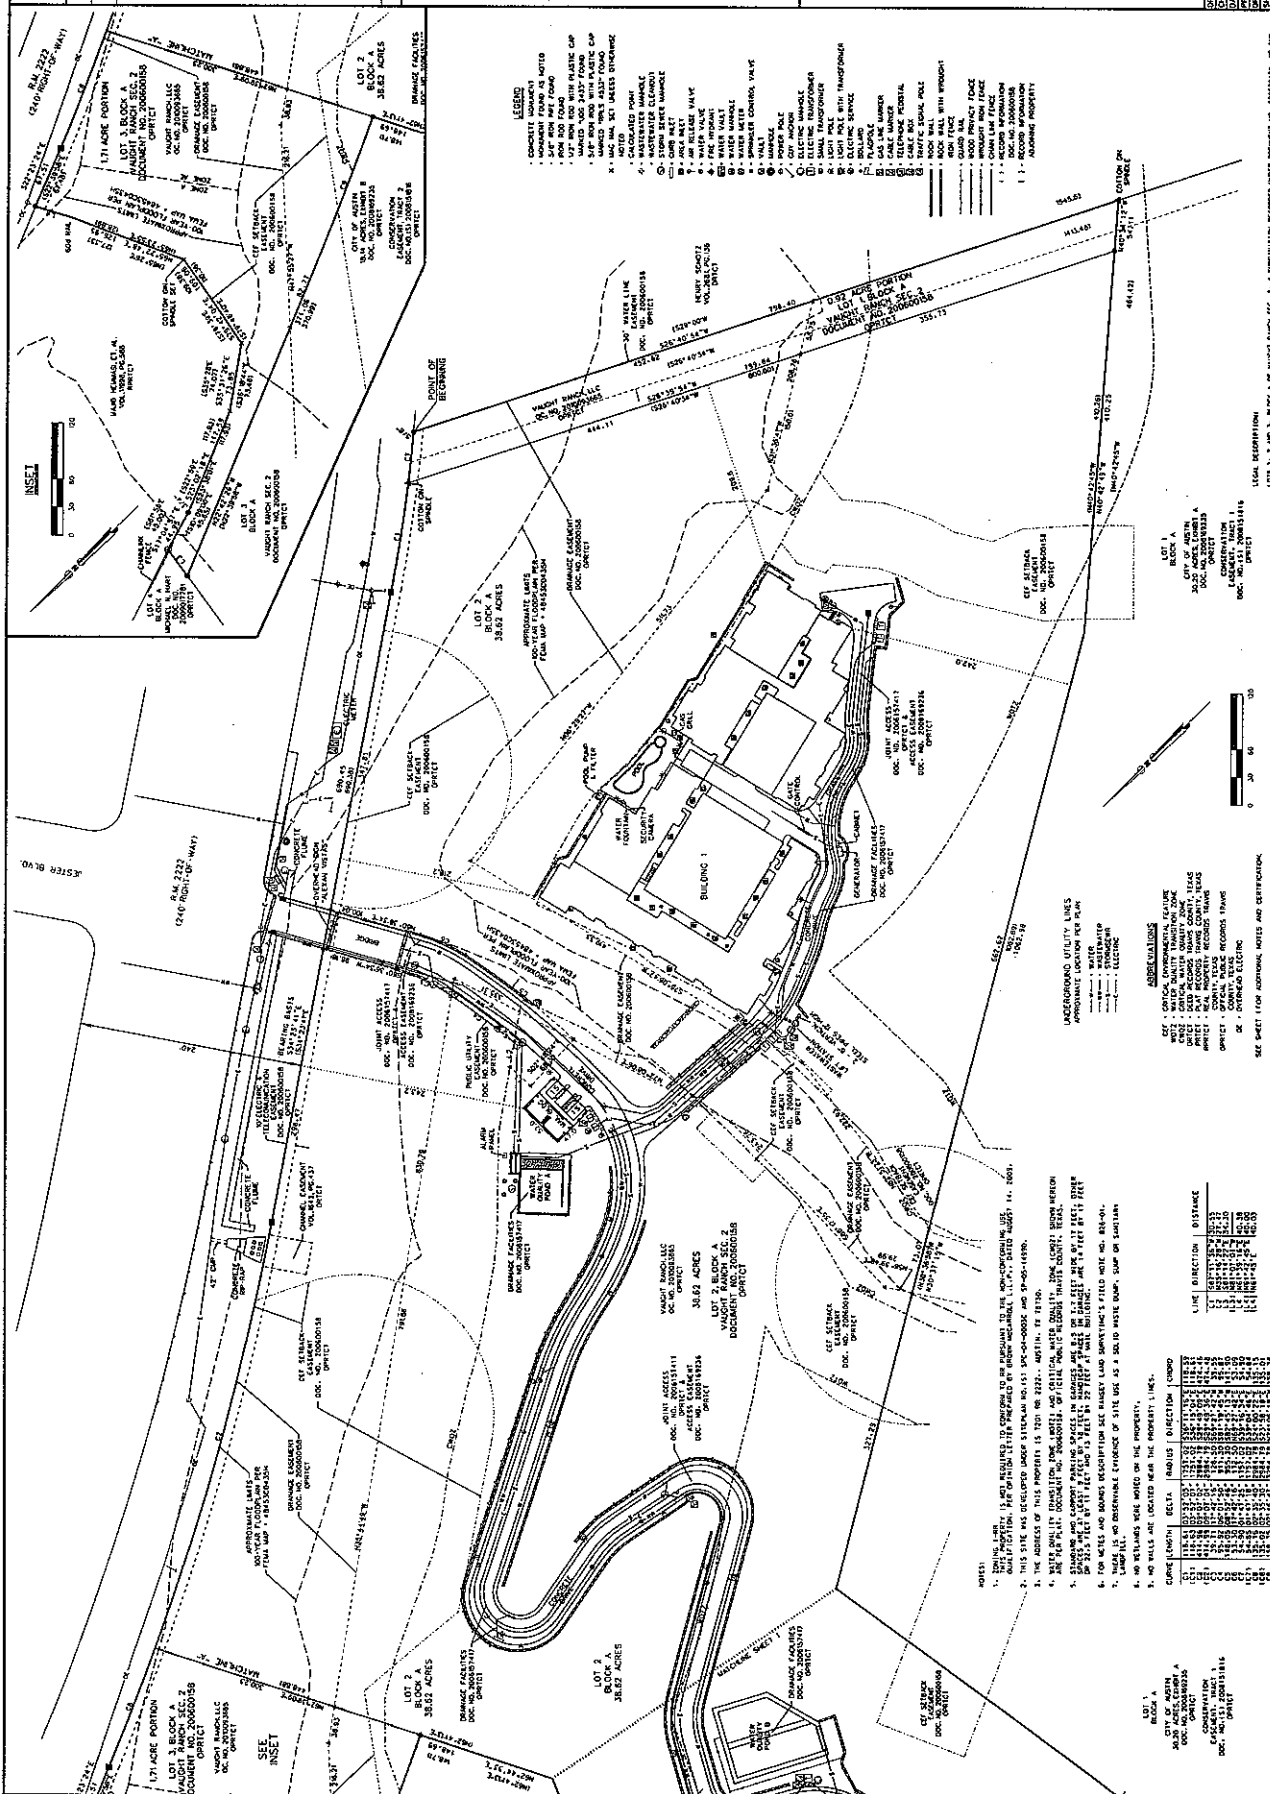

PARKING GARAGE DETAILS
SCALE 1" = 60'