


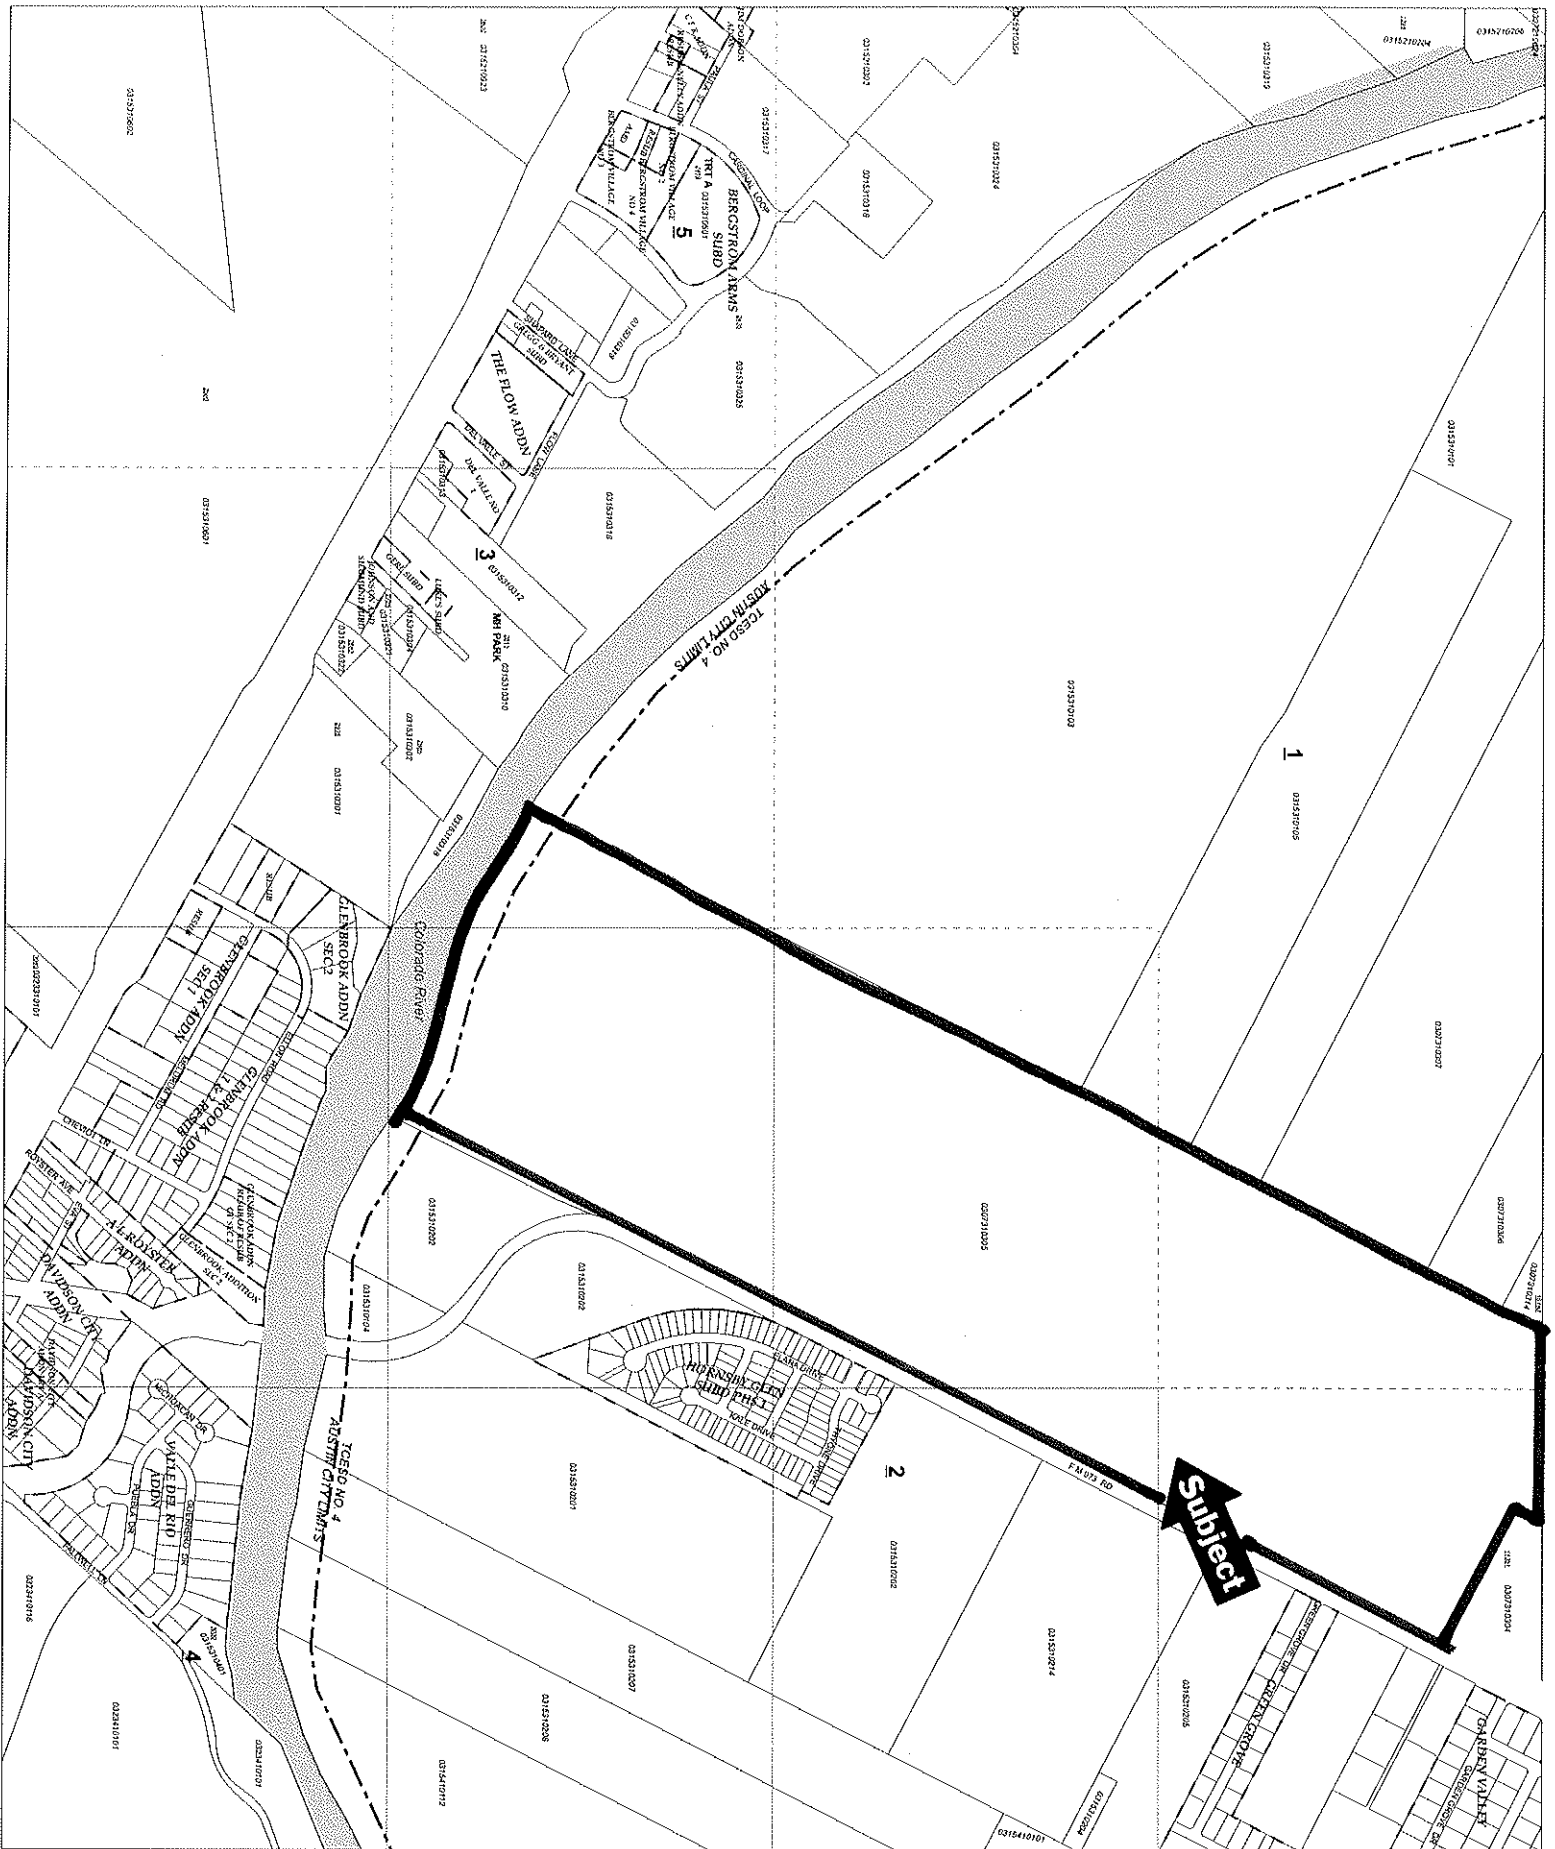

3 1531

Revision Date
3/14/2011

0 400 Feet

NAD 1983 StatePlane
Texas Central FIPS 4203 Feet
Projection: Lambert Conformal Conic

Subject

This tax map was compiled solely for the use of TCAD. Areas depicted by these digital products are approximate, and are not necessarily accurate to mapping, surveying or engineering standards. Conclusions drawn from this information are the responsibility of the user. The TCAD makes no claims, promises or guarantees about the accuracy, completeness or adequacy of this information and expressly disclaims liability for any errors and omissions. The mapped data does not constitute a legal document.

Travis Central Appraisal District
8314 Cross Park Drive
Austin, Texas 78754
Internet Address: www.traviscad.org
Main Telephone Number (512) 834-9317
Appraisal Information (512) 634-8318
TDD (512) 836-3328