


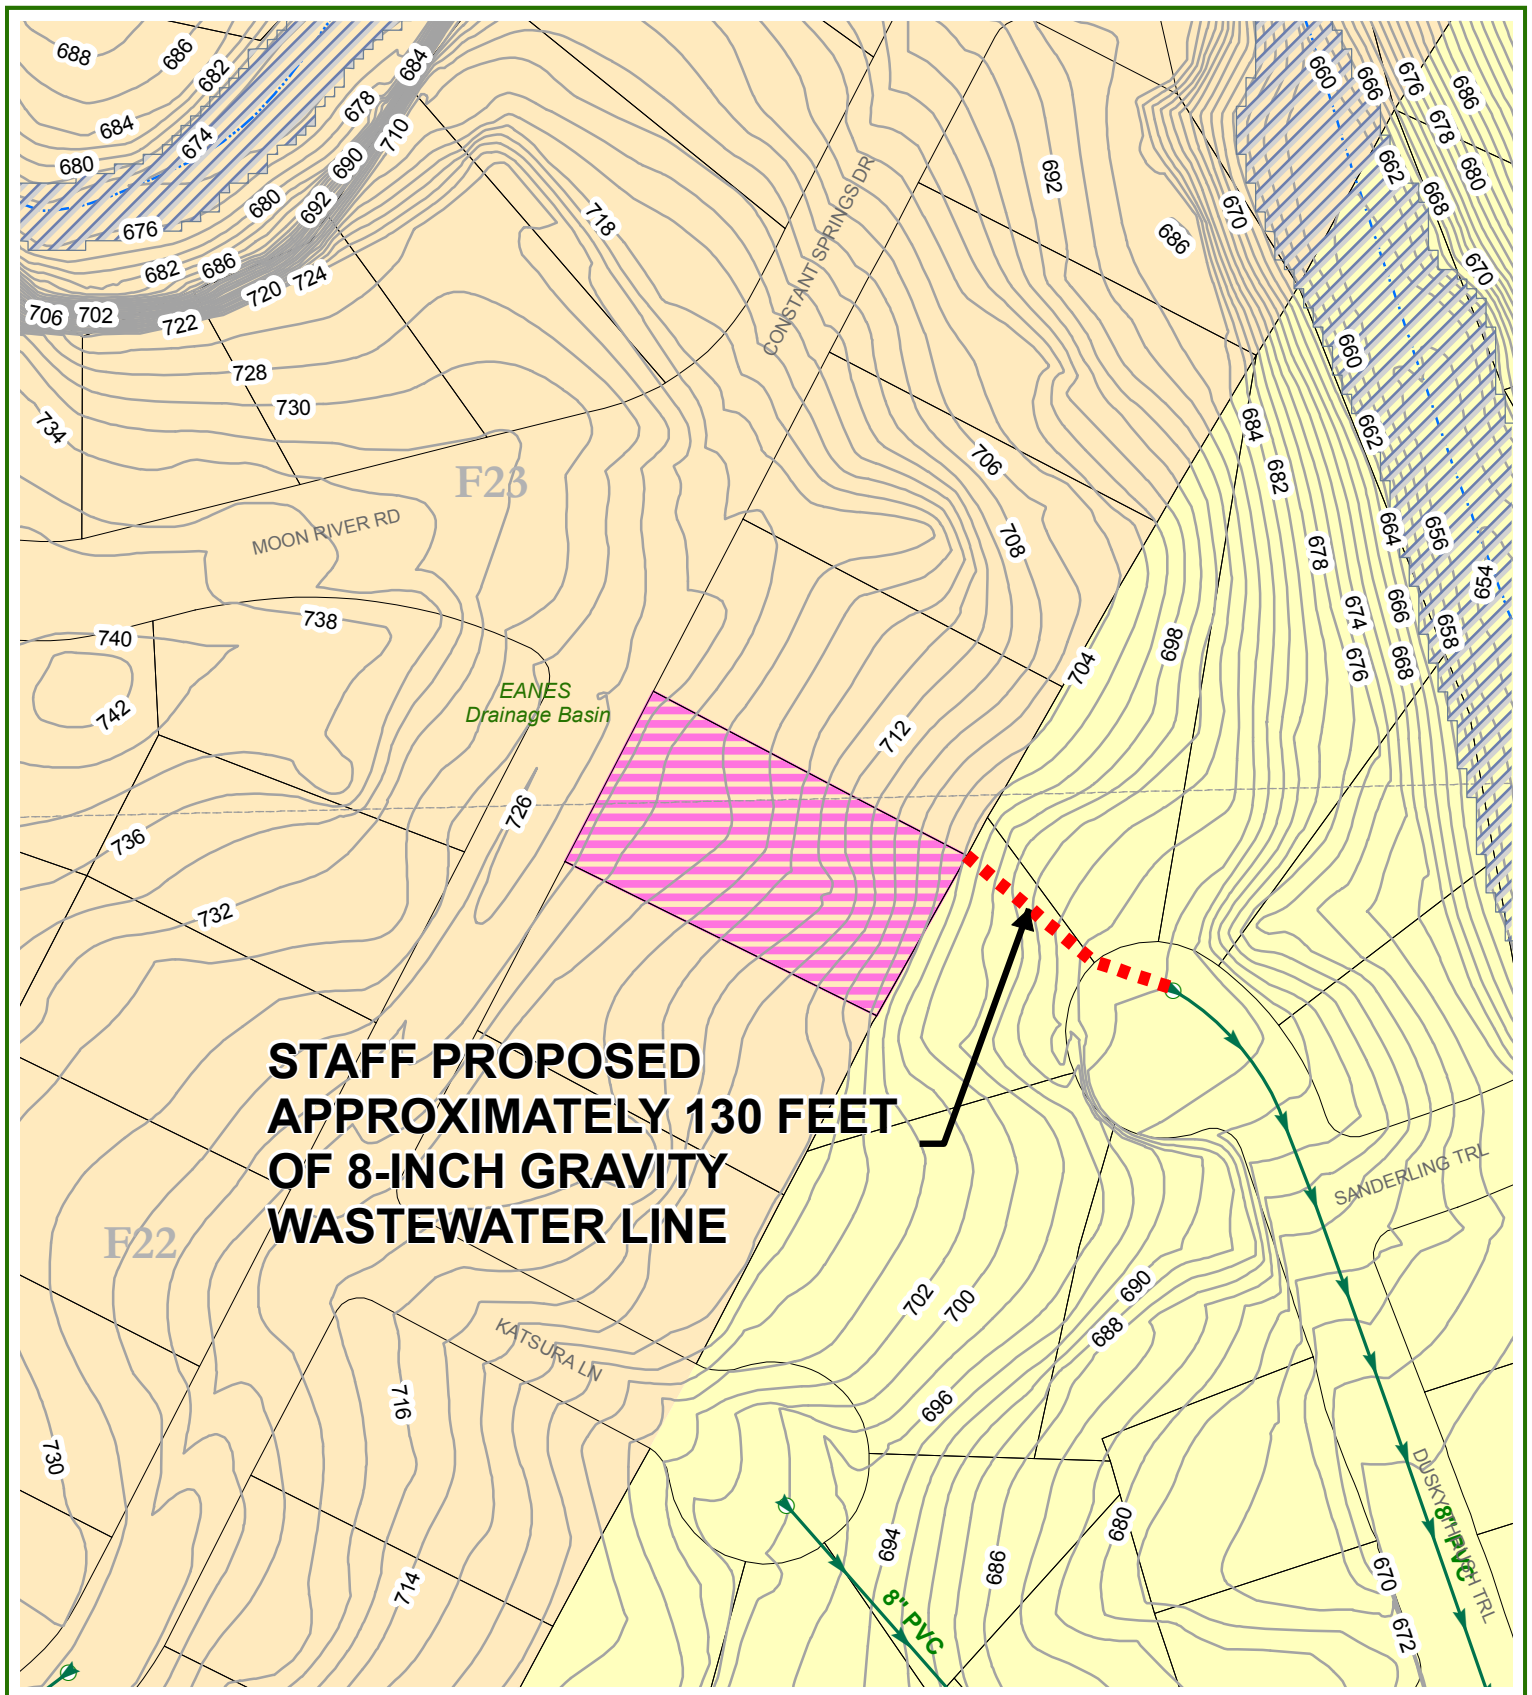

**STAFF PROPOSED
APPROXIMATELY 130 FEET
OF 8-INCH GRAVITY
WASTEWATER LINE**



0 50 100 200 300 Feet

- Subject Tract
- Full-Purpose City Limit
- 2-Mile ETJ
- 100-year FEMA Floodplain

W.W. S.E.R. Name: Charlotte Cranberg
W.W. S.E.R. Number: 3077

Utility Development Services Plotted 01/17/2012