


## BEFORE - Front (East) of Garage


1/8" = 1'-0"

### 2418 JARRATT

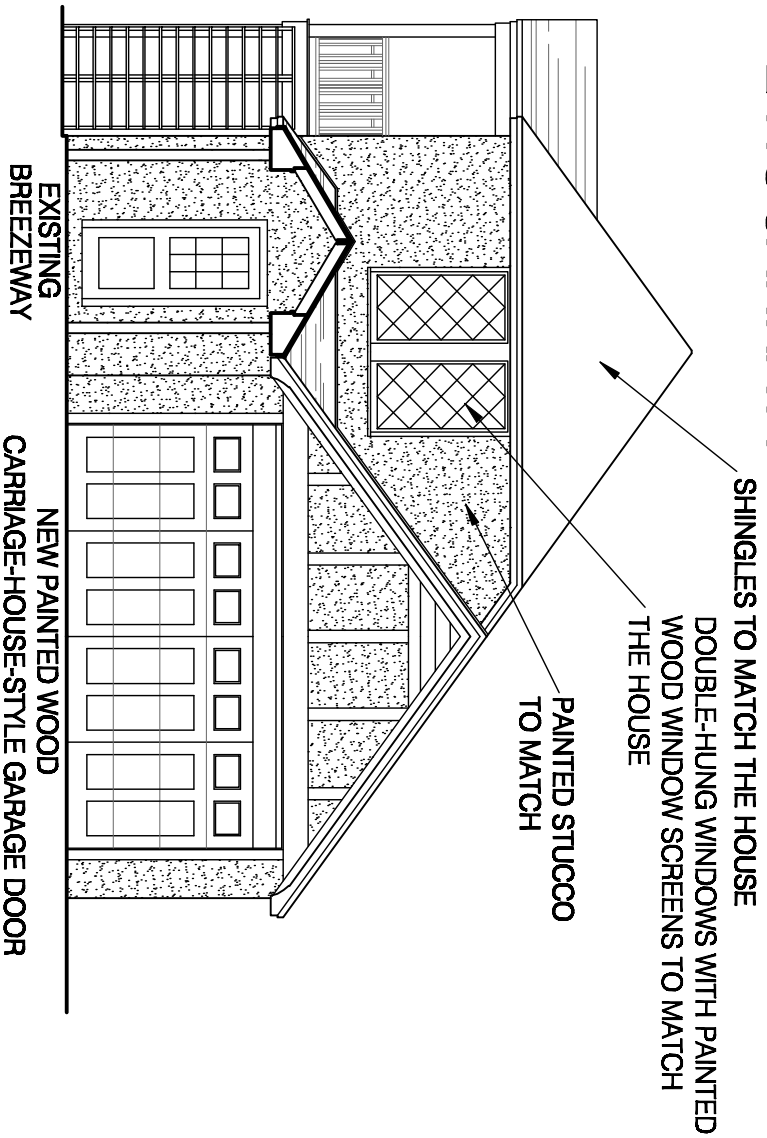

## AFTER - Front (East) of Garage


1/8" = 1'-0"

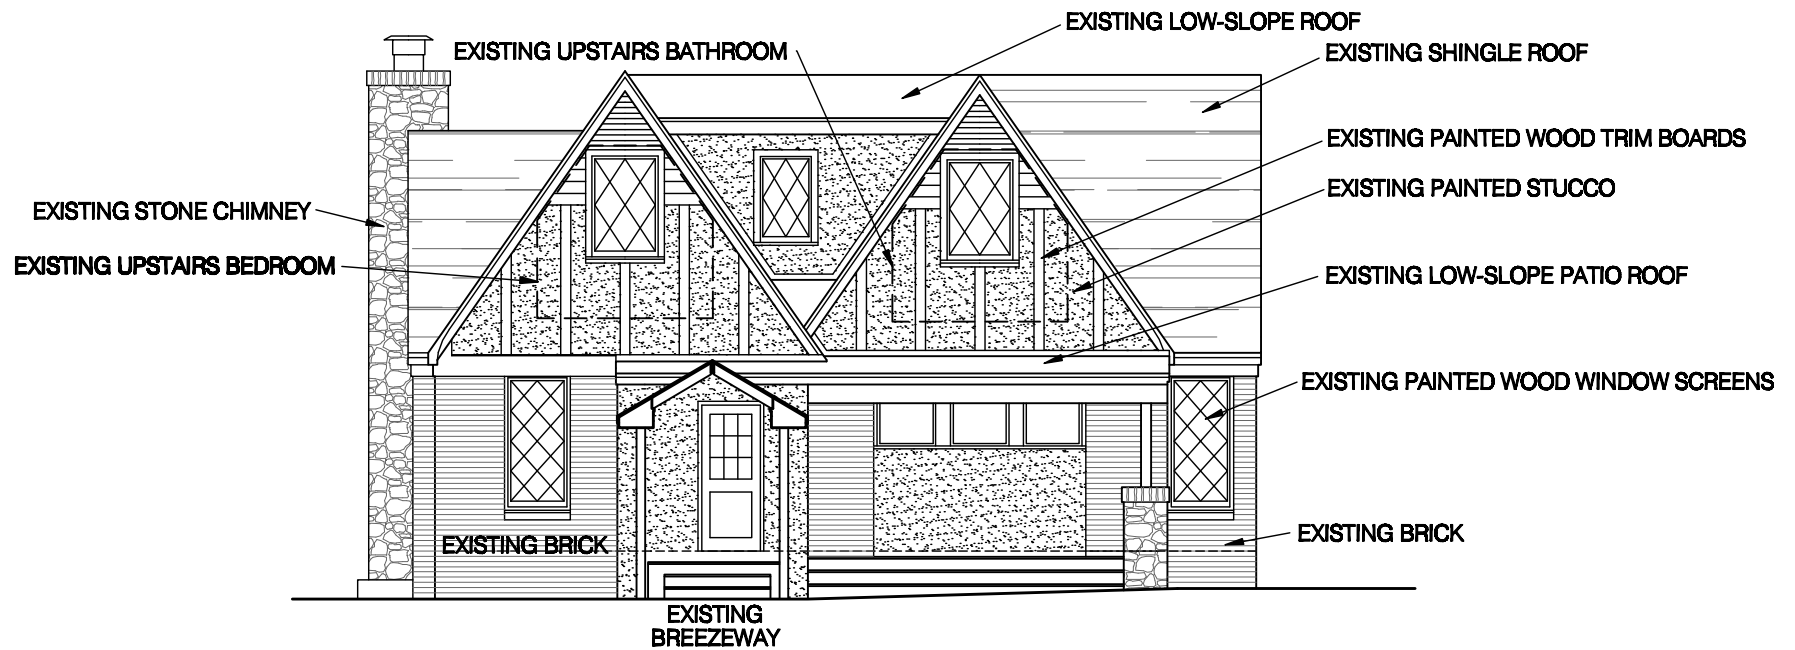

## BEFORE - Back (West) Elevation

1/8" = 1'-0"

2418 JARRATT

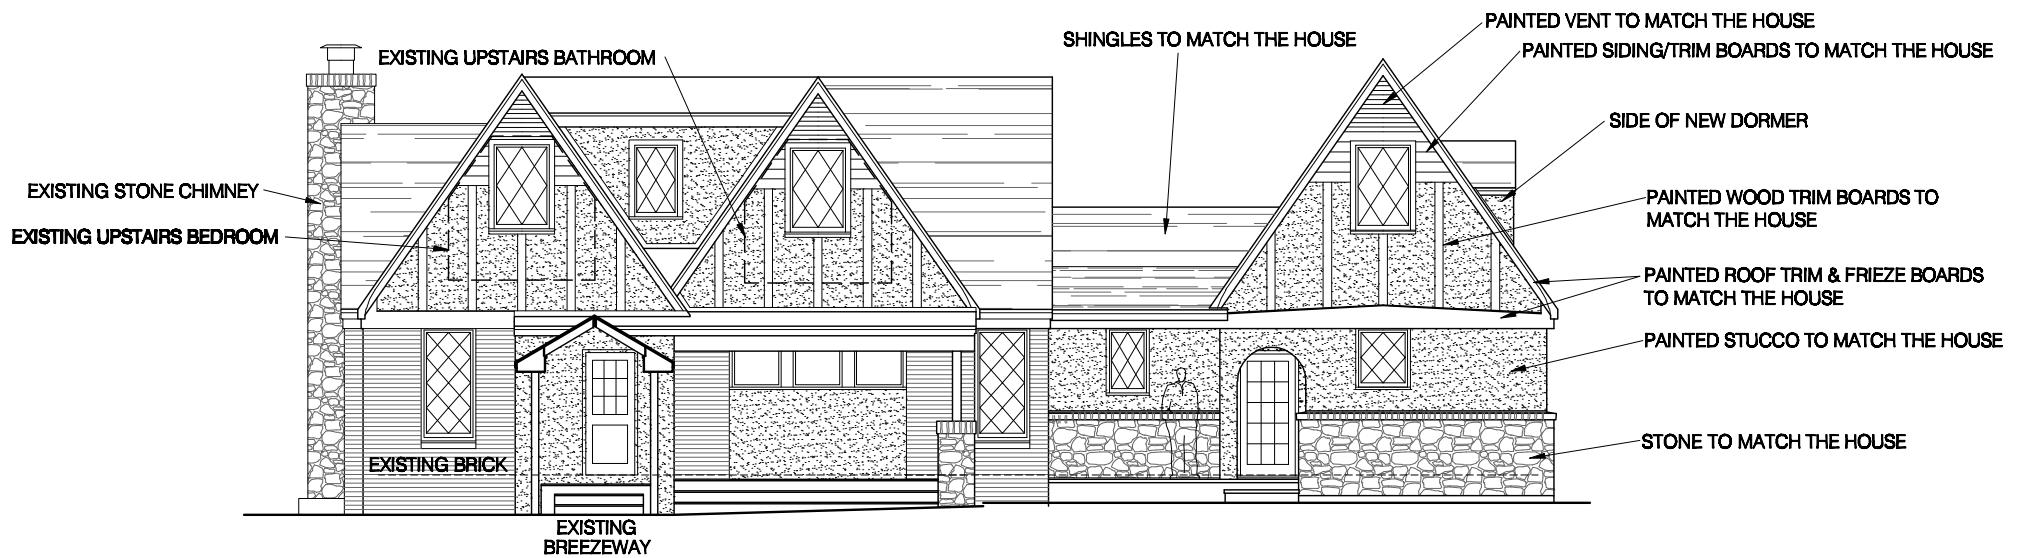


**AFTER - Back (West) Elevation**  
 1/8" = 1'-0"



## BEFORE - Front (East) Elevation


1/8" = 1'-0"

2418 JARRATT

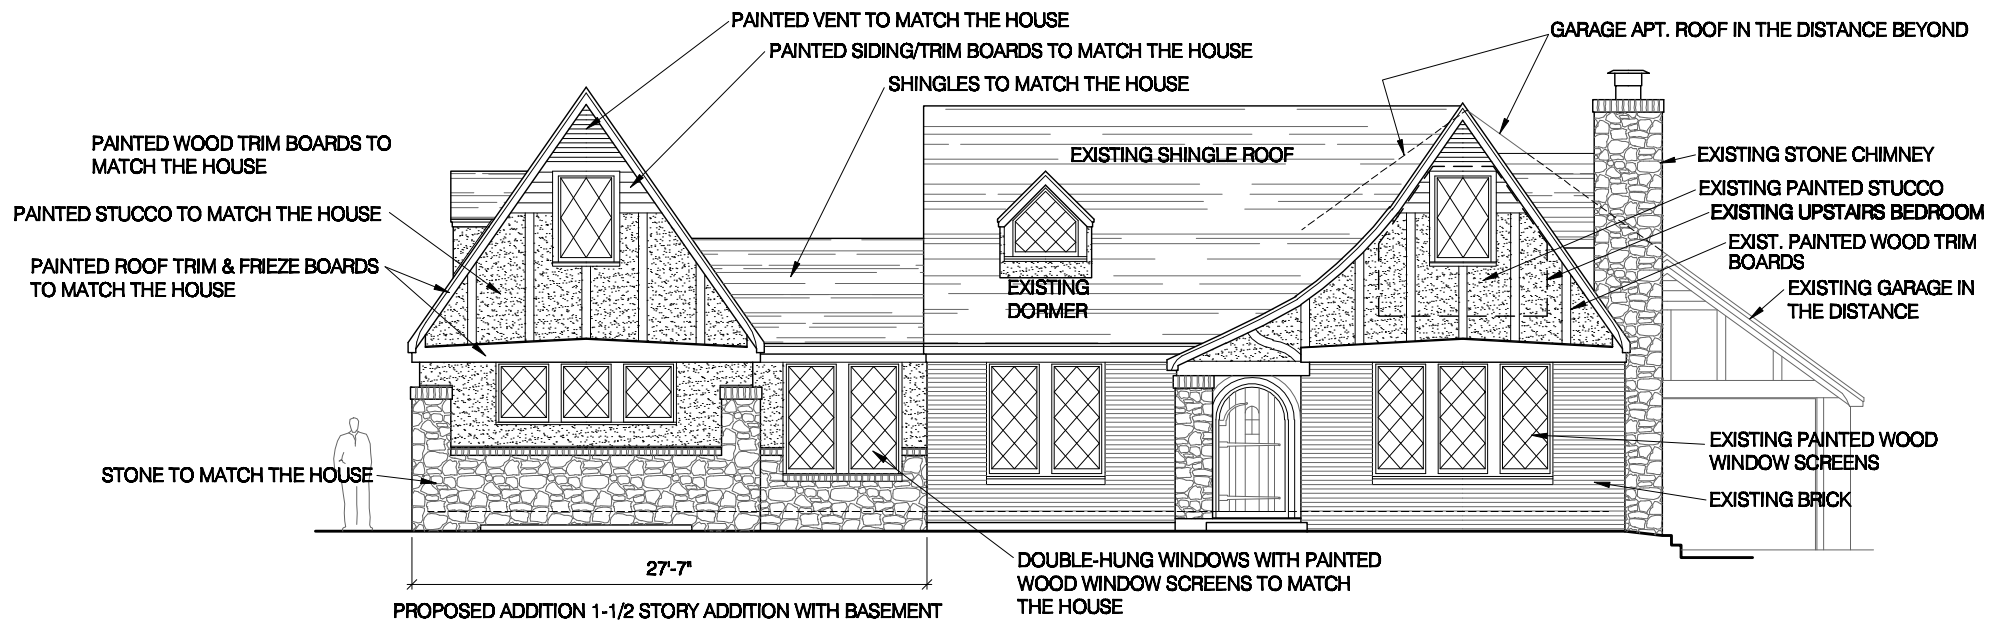

## AFTER - Front (East) Elevation


1/8" = 1'-0"

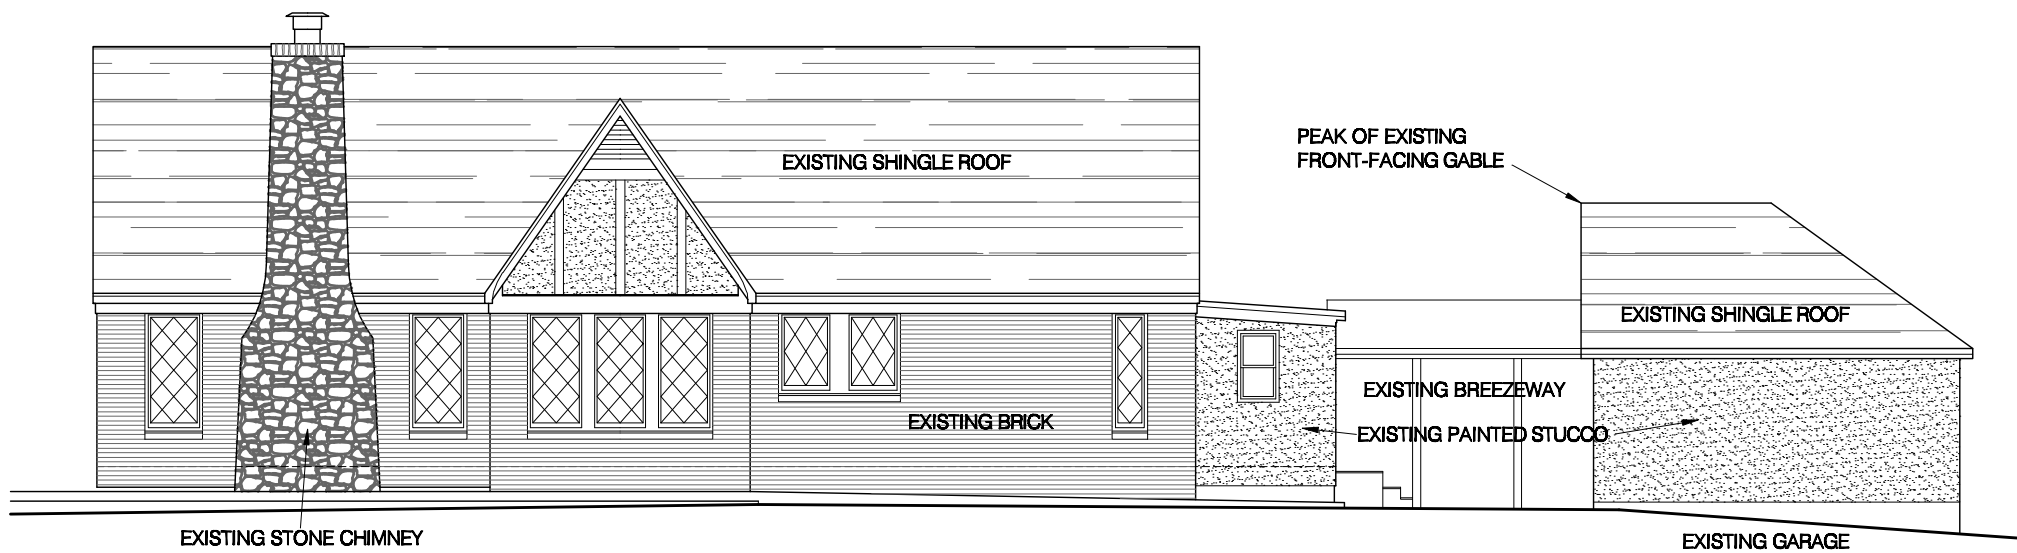


## BEFORE - Side (North) Elevation

1/8" = 1'-0"

2418 JARRATT

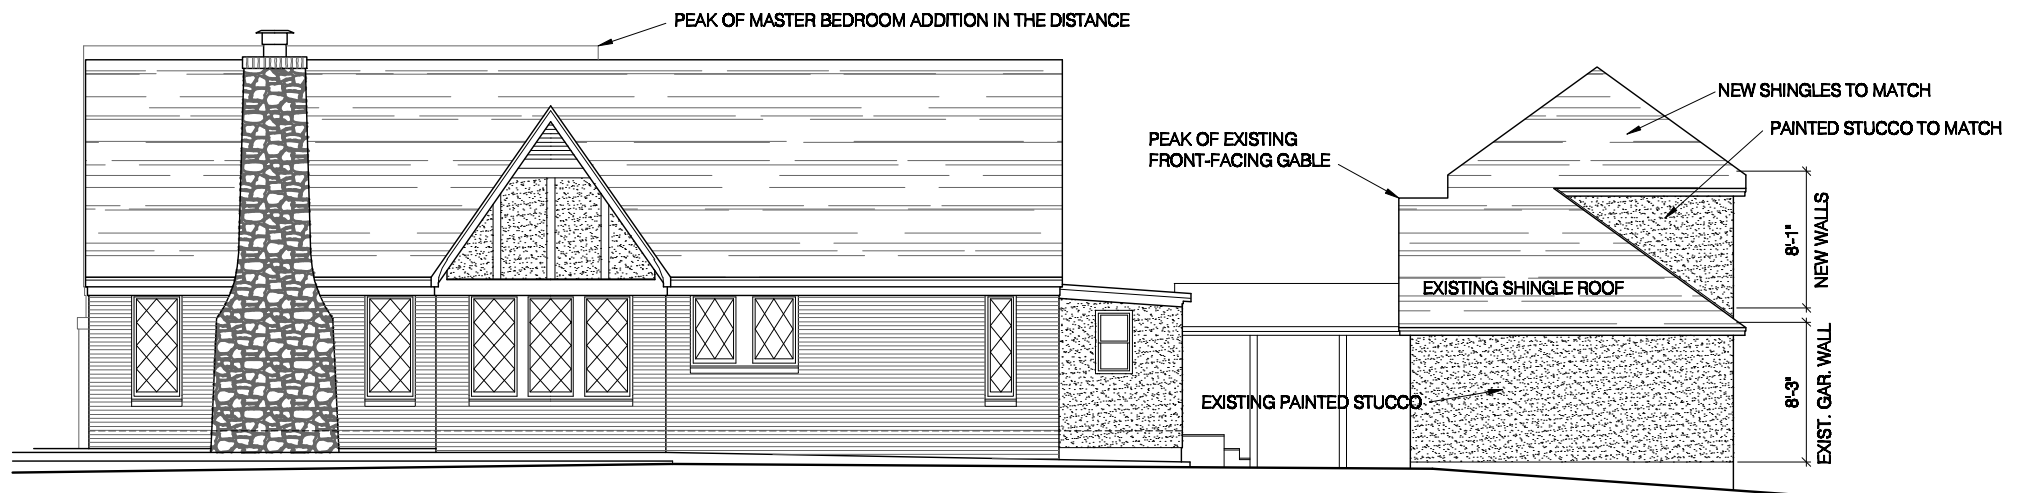

**AFTER - Side (North) Elevation**  
 1/8" = 1'-0"

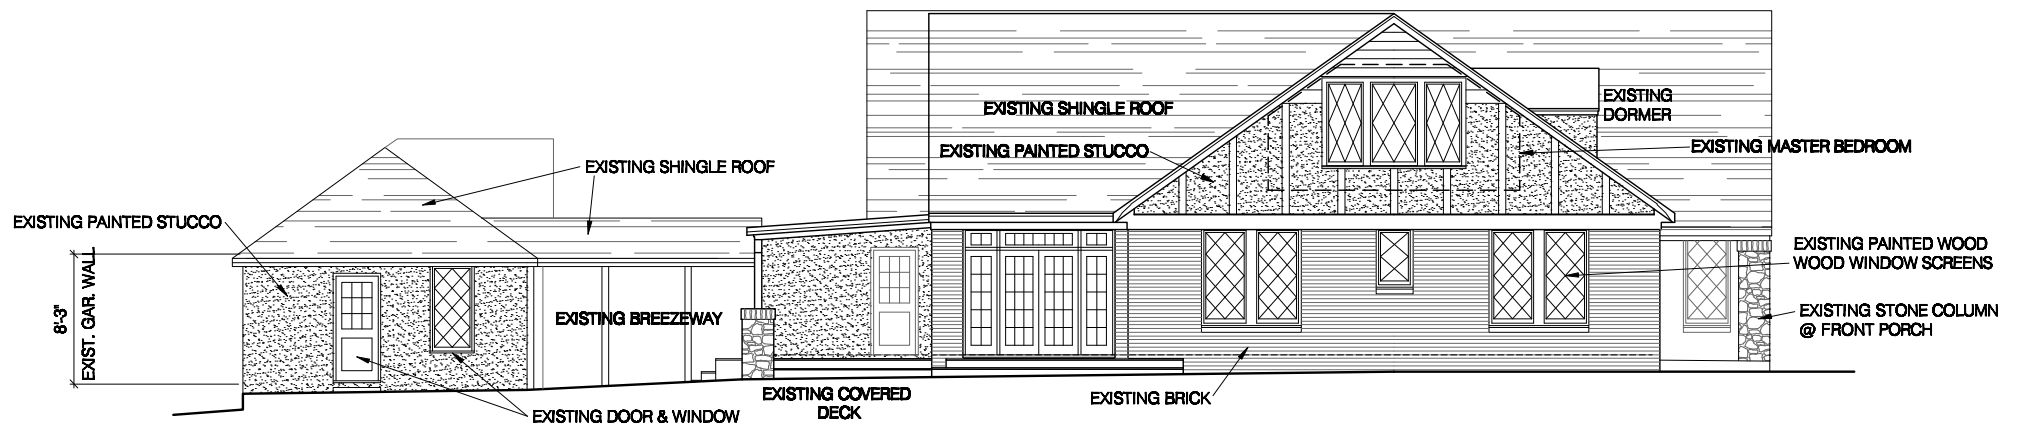


## BEFORE - Side (South) Elevation

1/8" = 1'-0"

2418 JARRATT



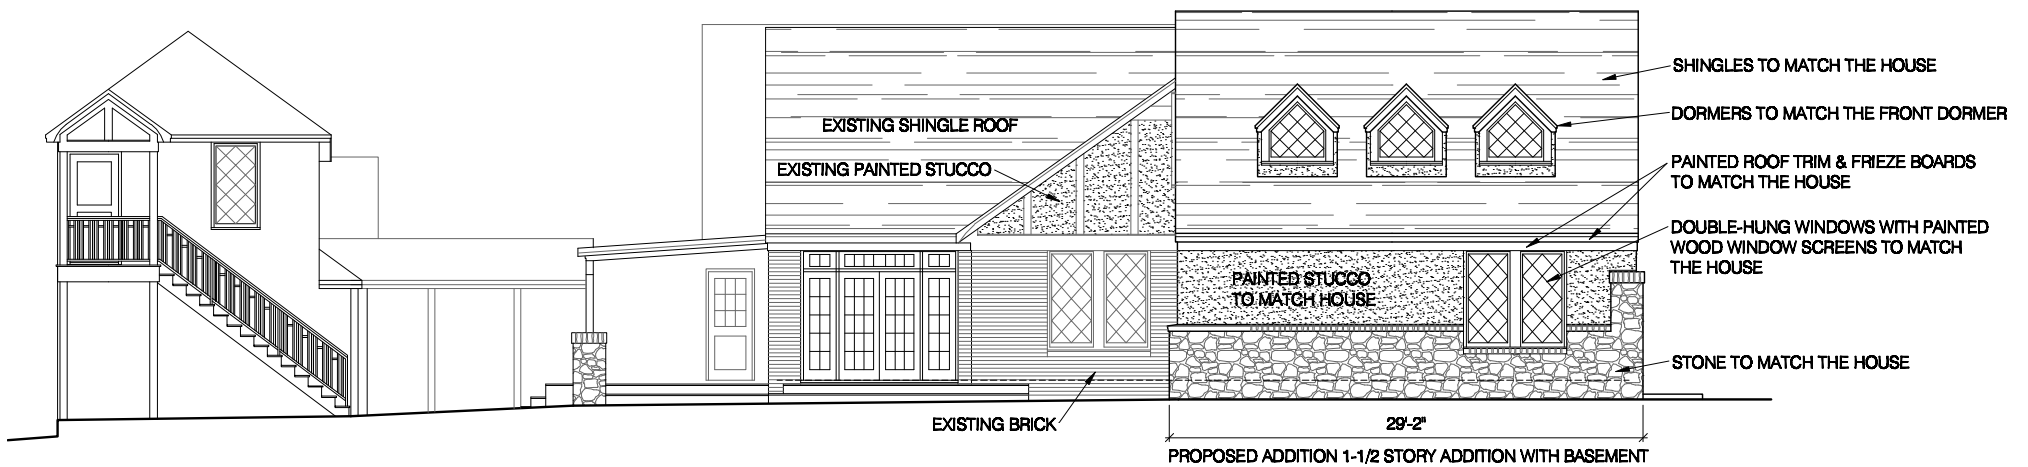

**AFTER - Side (South) Elevation**  
 1/8" = 1'-0"