
DESIGN HOUSE

2212 E. Windsor Rd Austin, Tx. 78703 T 512 567 0889

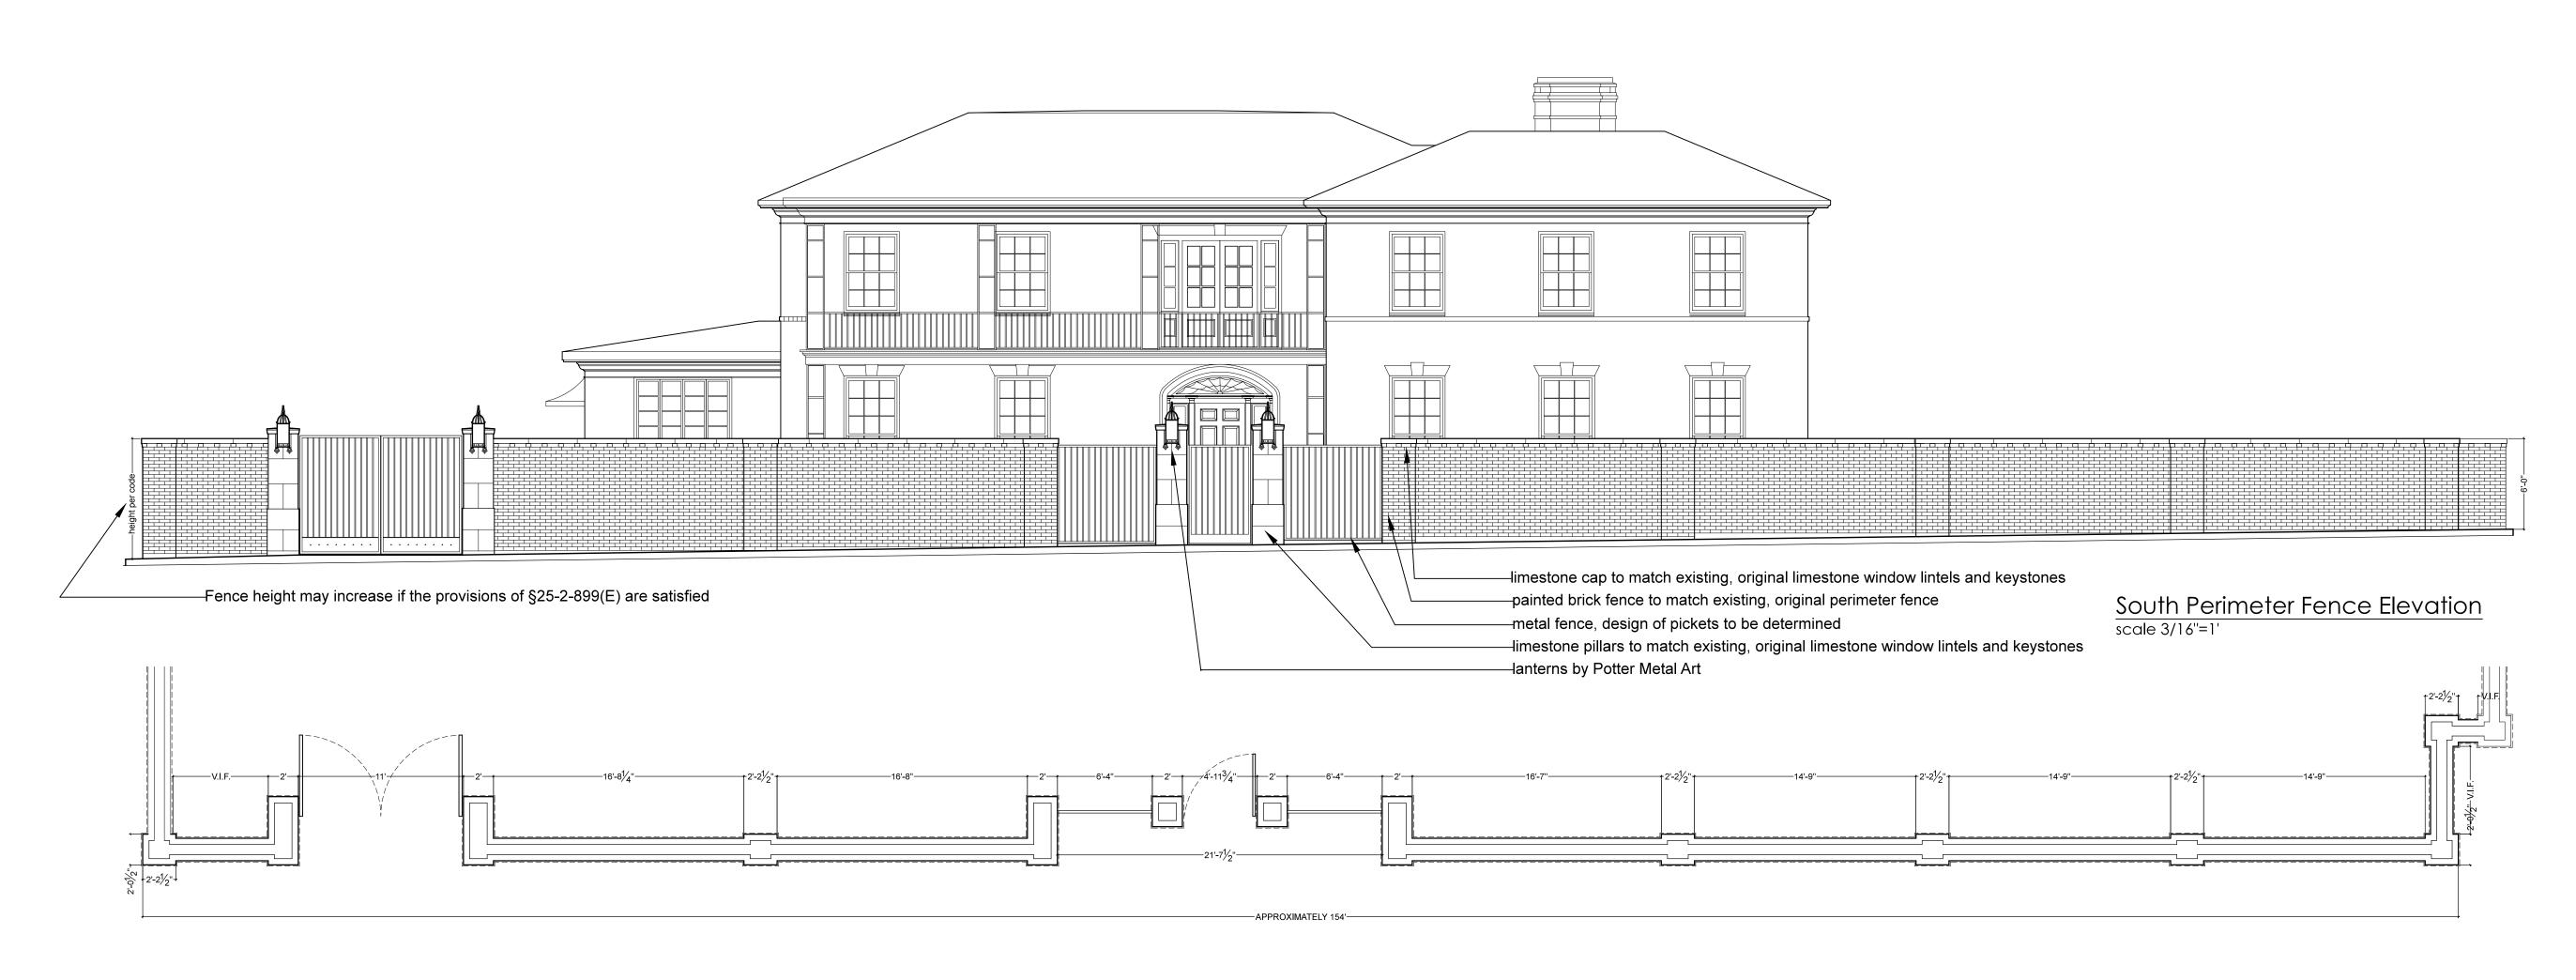

South Perimeter Fence Plan scale 3/16"=1"