


Layout of amenities around the wall
with the Corner Vault in place

Line of walk with
Corner Vault in
place

Abandoned
underground Corner
Vault within
substation.

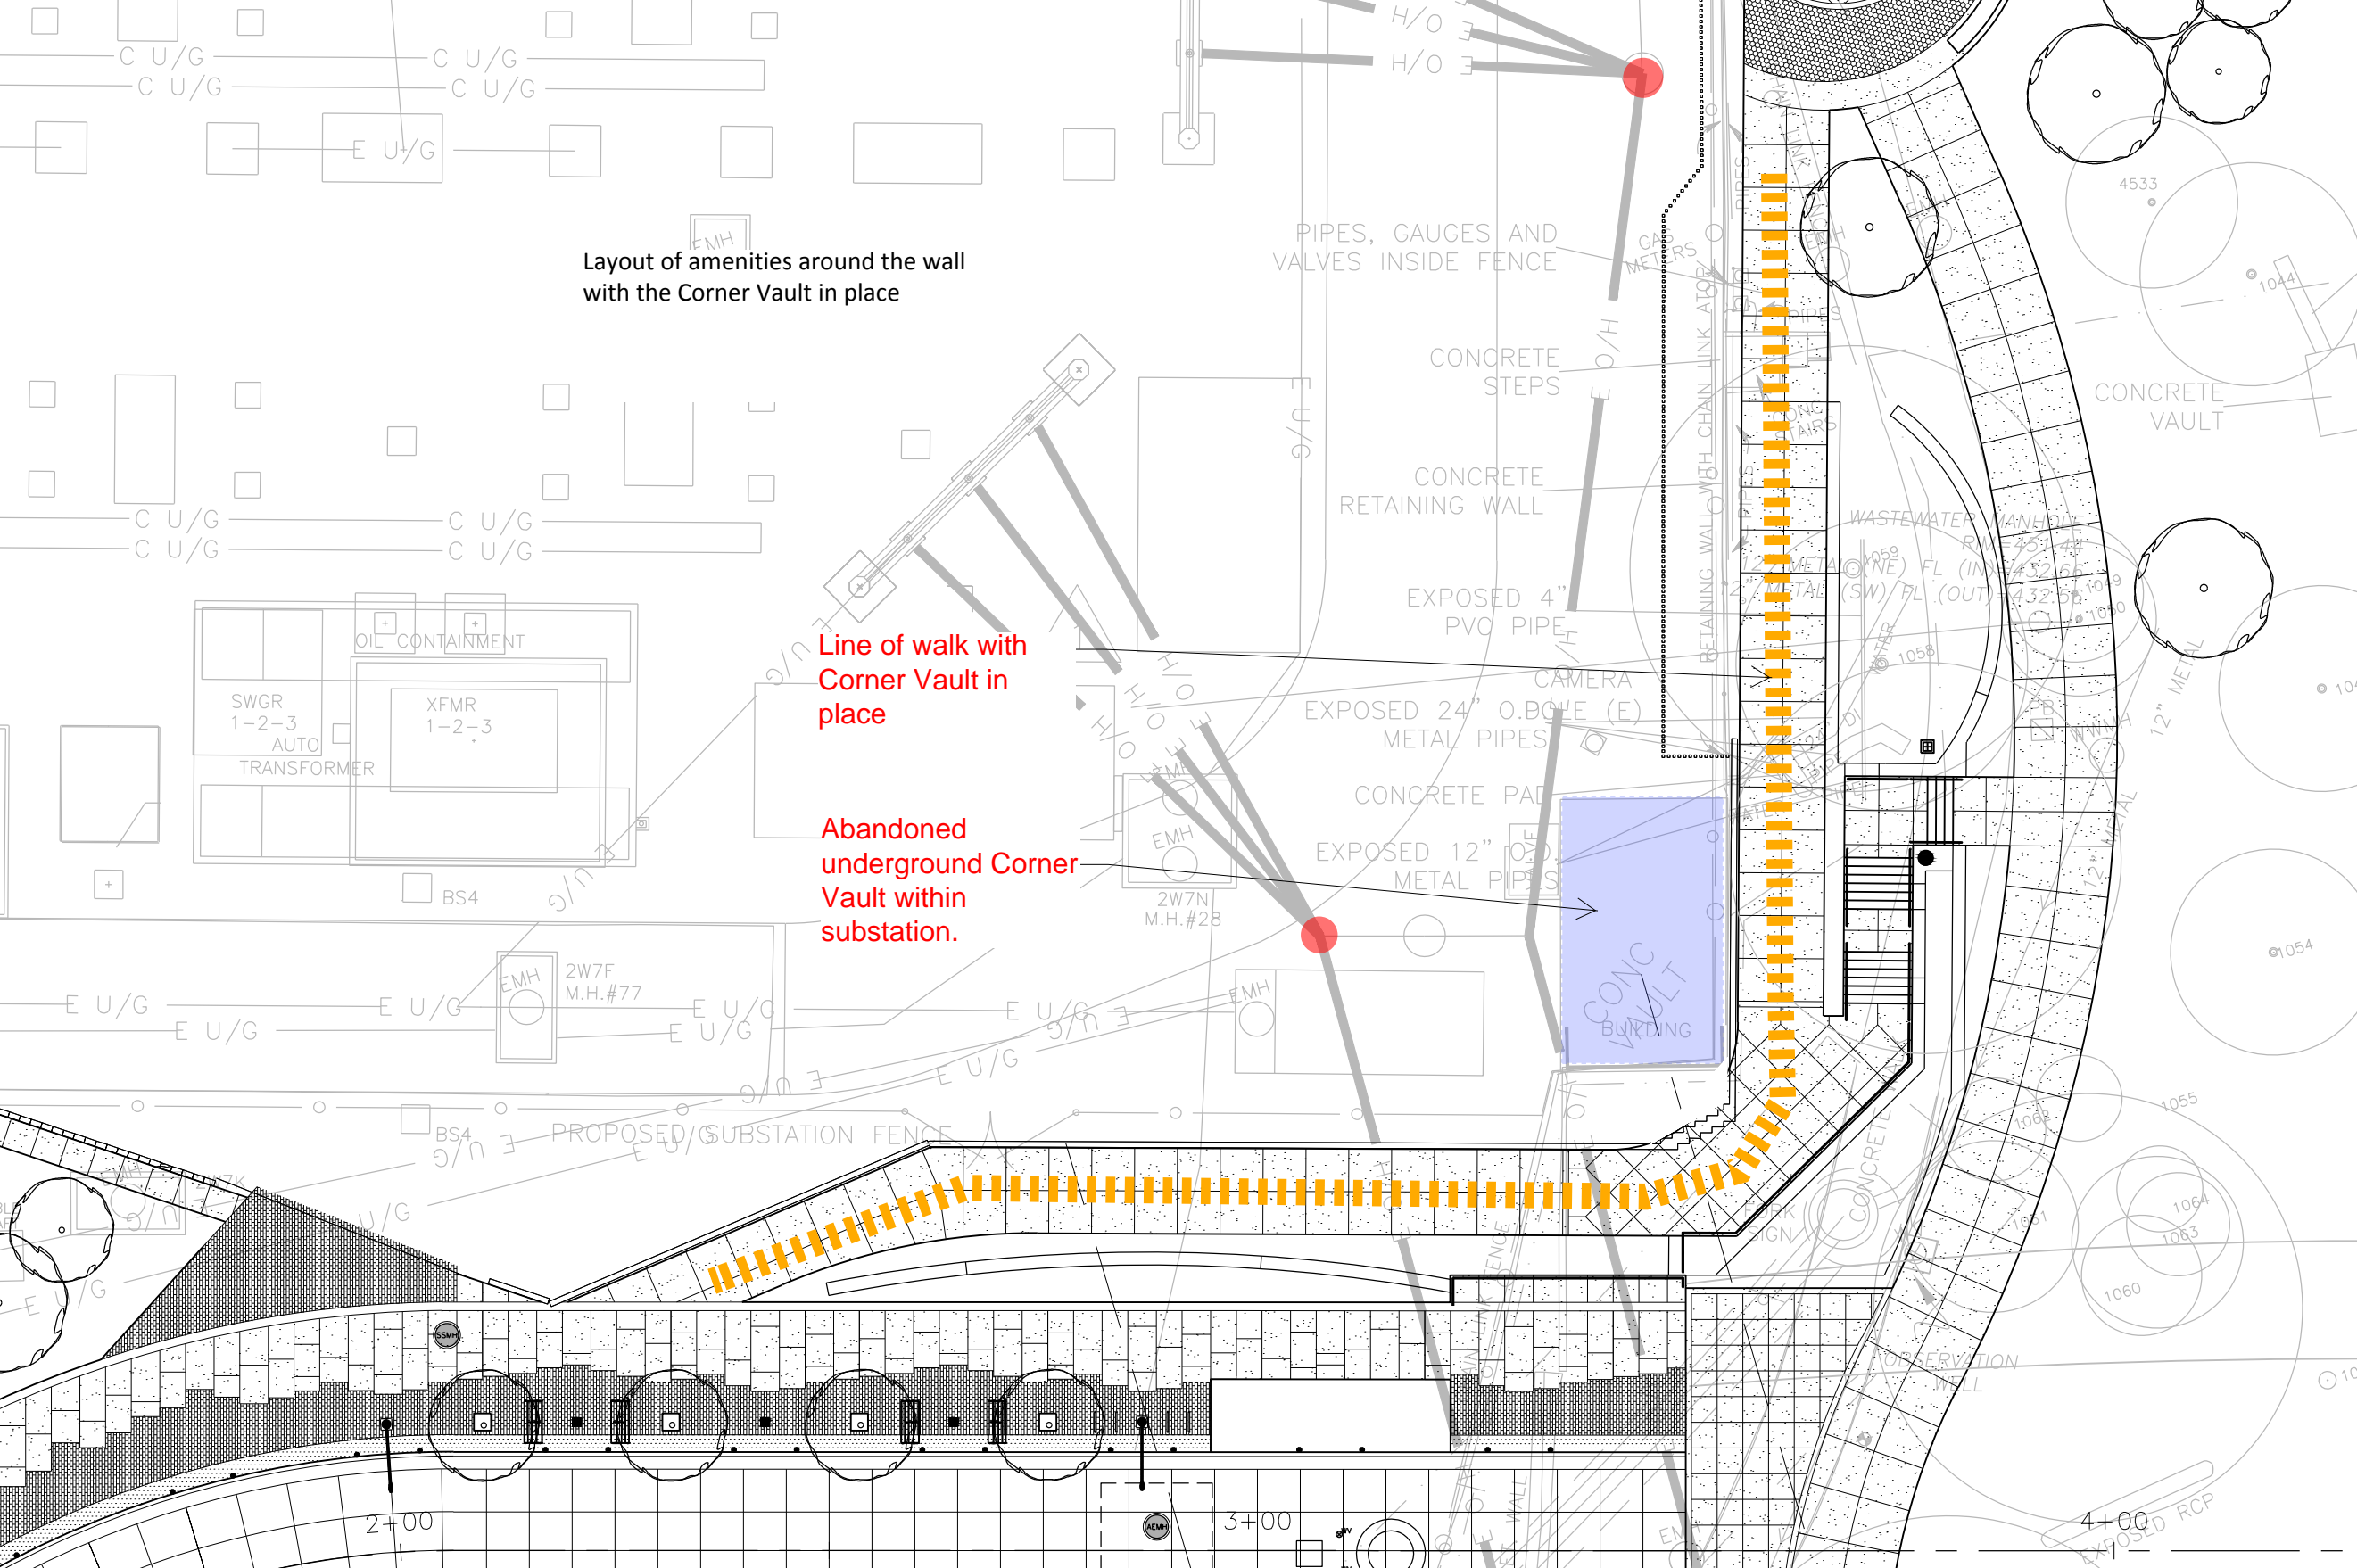

Layout of amenities around the wall with Corner Vault removed.

Line of Walk with Corner Vault removed.

Location of Corner Vault to be removed.

