



BARROW'S SUBDIVISION
LAKE AUSTIN FRONTAGE.

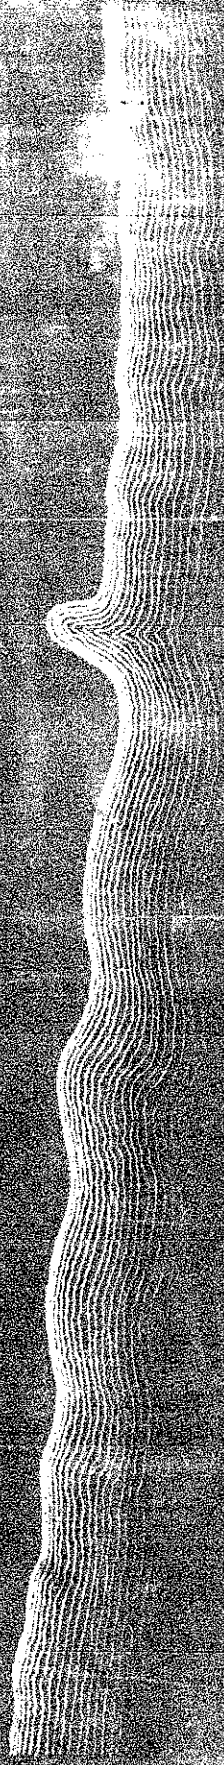

LAKE AUSTIN

C15-2013-0119

LAKE AUSTIN

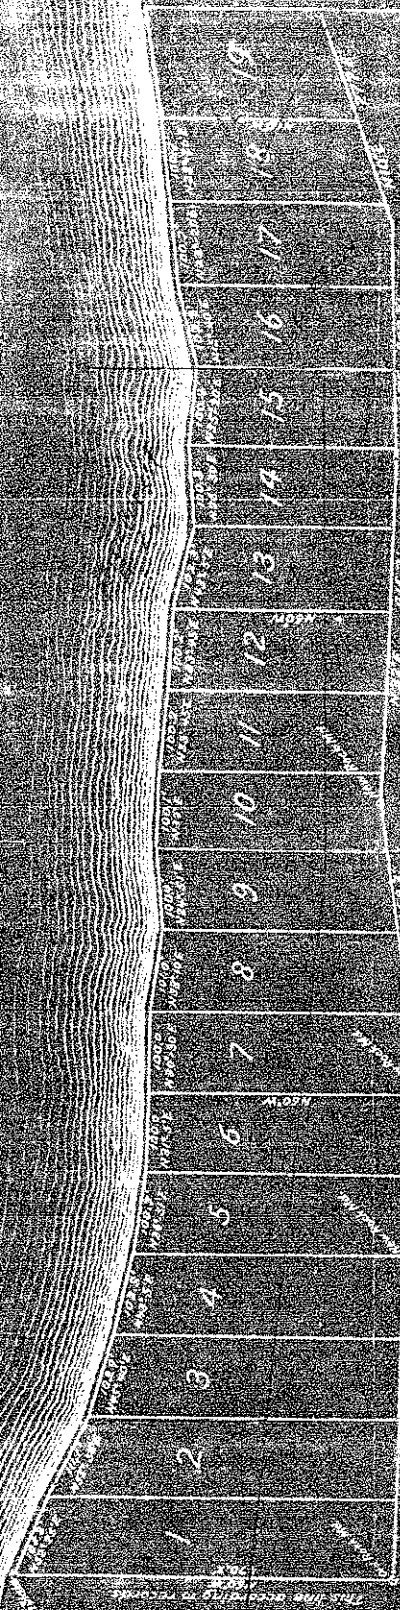

J. A. Jackson

Notes: - Smallest lot over 220 feet long

All front lines slanted out

All lot lines run on ground back to high bluff

This subdivision is part of Antonio Rodriguez Survey, Travis County, Texas

At time of subdivision this property was owned by T.H. Barrow

Property line shown on water front is on a level 5 feet higher than the former lake level

This will be the approximate water line at the new lake upon completion of the 65 foot dam

W. Cal Roy

Back line Platfiled but not surveyed by Metcalfe. It is shown according to records

Abstracts Reference
Travis County Deed Return
Book 238, Page 28
Plat Book 3, Page 28

Plan No. 1328

Scale: 3/4" = 100'

J.H. and F.R. Barrow

3/10/09

C/S-2013-0109