

mark
word
DESIGN

Mark Word Design
PO Box 4118 78704
Austin, Texas 78704
TEL (512) 440-0013 FAX (512)
592-6146

SCARDINO
RESIDENCE
1203 NEWMING AVE
AUSTIN, TEXAS 78704
FOR REVIEW ONLY
NOT FOR CONSTRUCTION


Issued / Revised
Date Issued For
06.17.2014 Review

SCALE AS SHOWN WHEN PRINTED
ON 12x18

Owner Project No.
Architect's Project No.
Drawn By

ROUND POOL WITH SPA

Scale: 1/8" = 1'-0"

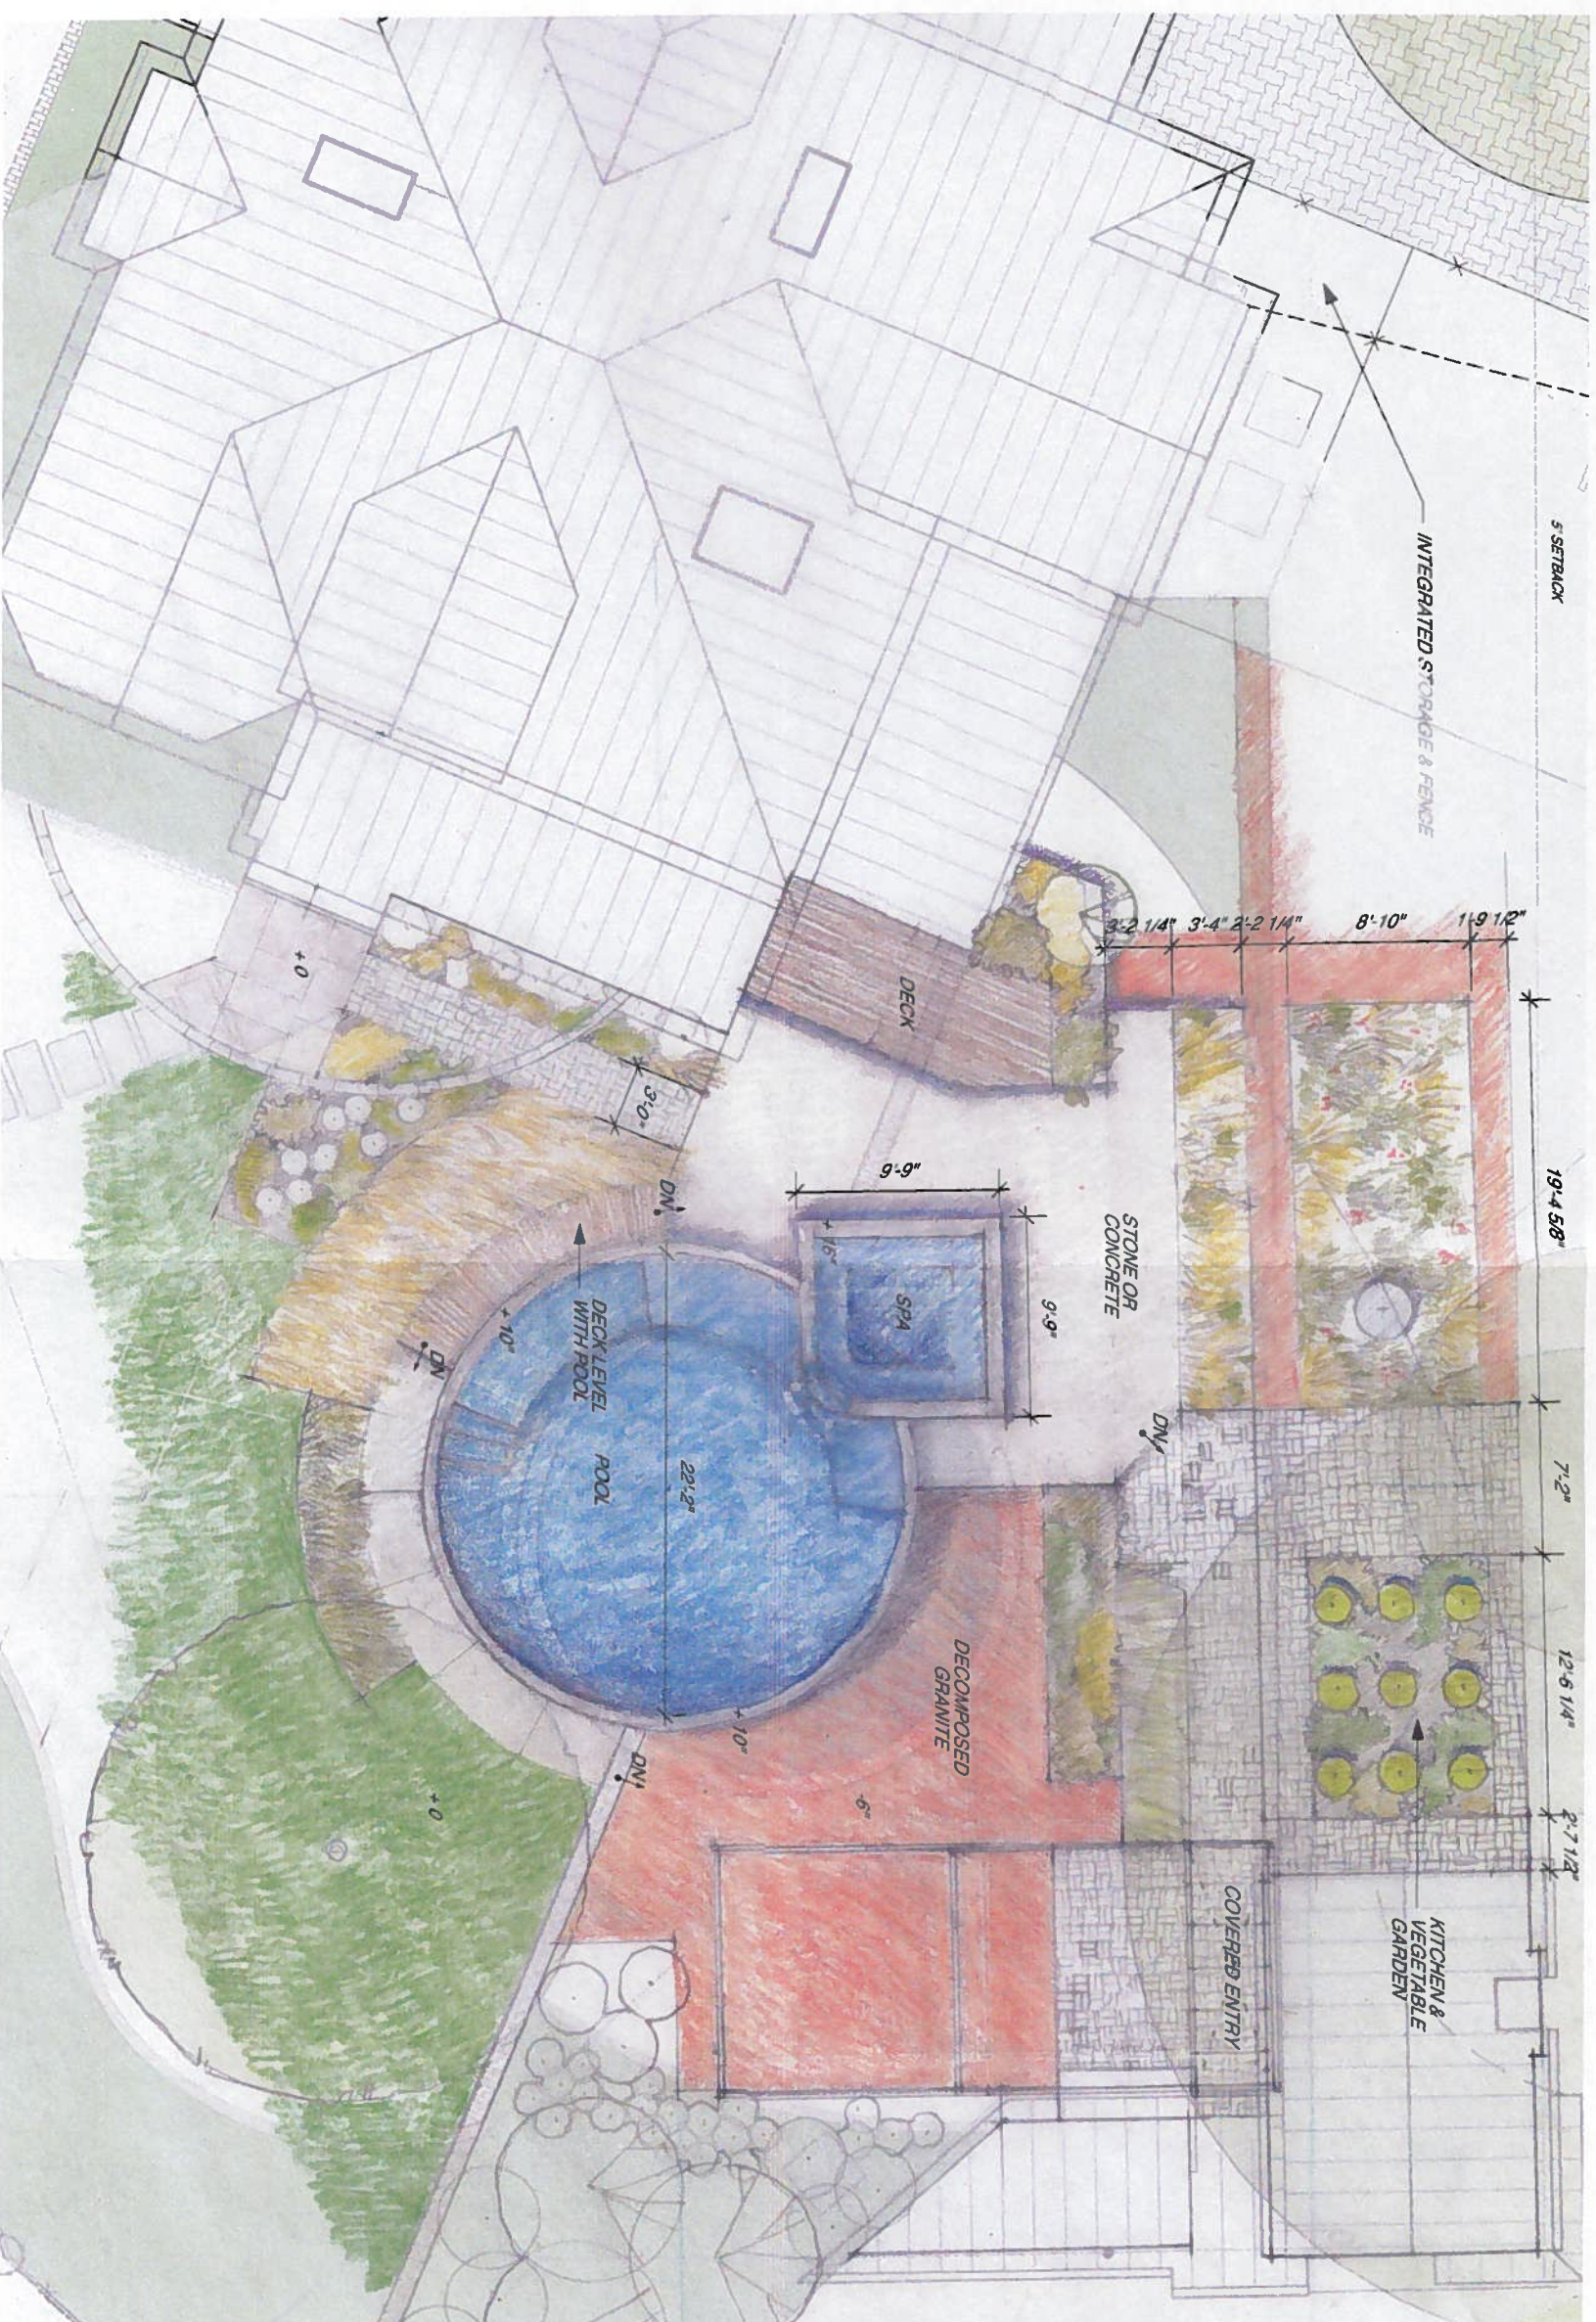

LANDSCAPE PLAN

L 1.0