



ELEVATION - CANOPY

3/8" = 1'-0" [03]

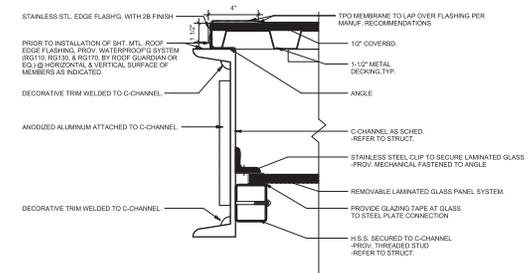

SECTION @ CANOPY EDGE

3" = 1'-0" [20]

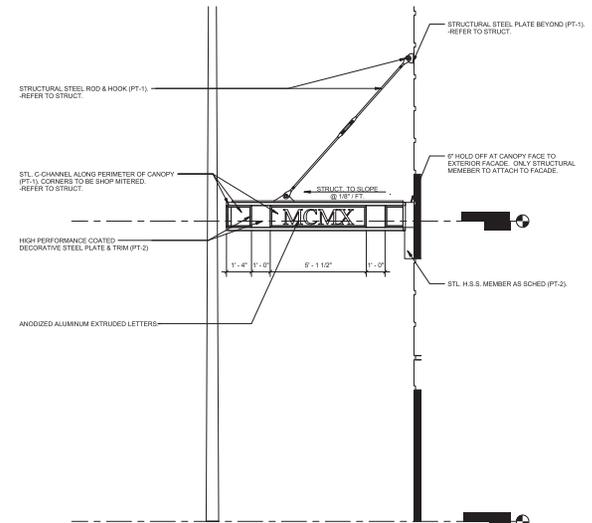

ELEVATION - SIDE CANOPY

3/8" = 1'-0" [2]

CLIENT: Turner Construction - Littlefield Building



PROJECT: Canopy Letters

SIGN TYPE:E.1

QTY: 1 set

E.1 - Canopy Letters

10.00"H x .75" thick water-jet cut aluminum letters; painted metallic gold with satin clear coat; flush mounted to canopy c-channel with VHB tape and silicone as needed.

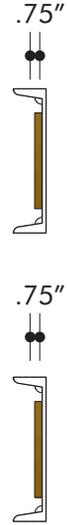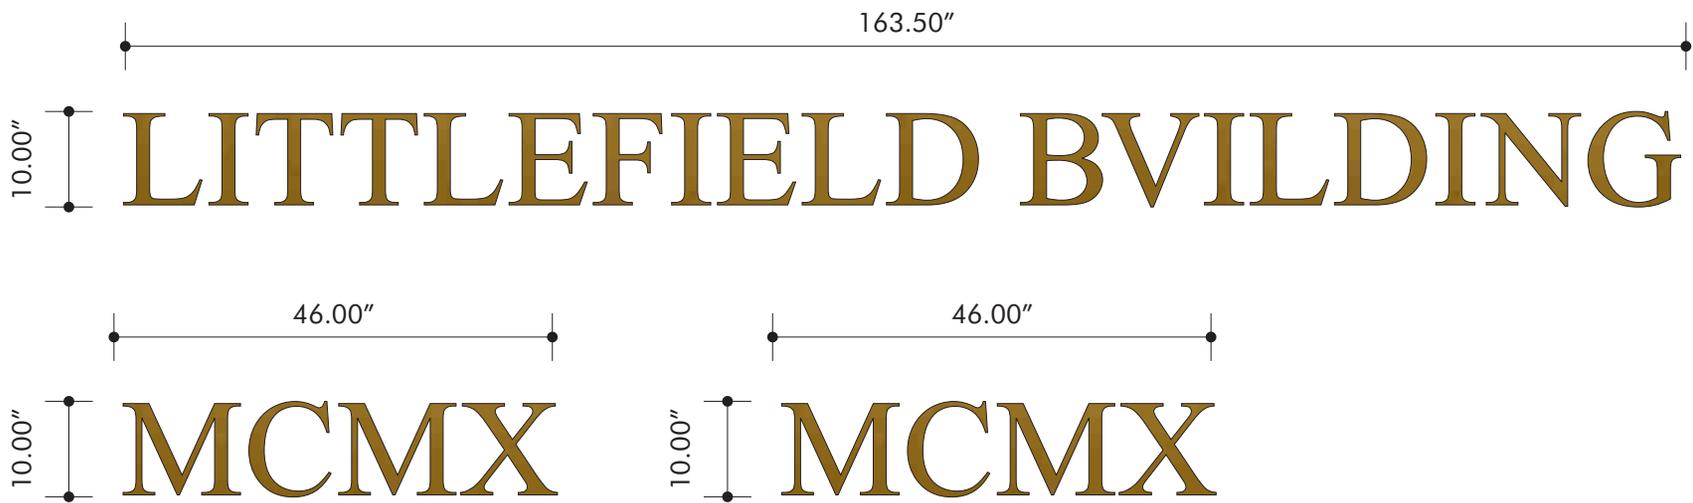

Face View

Side Profile