



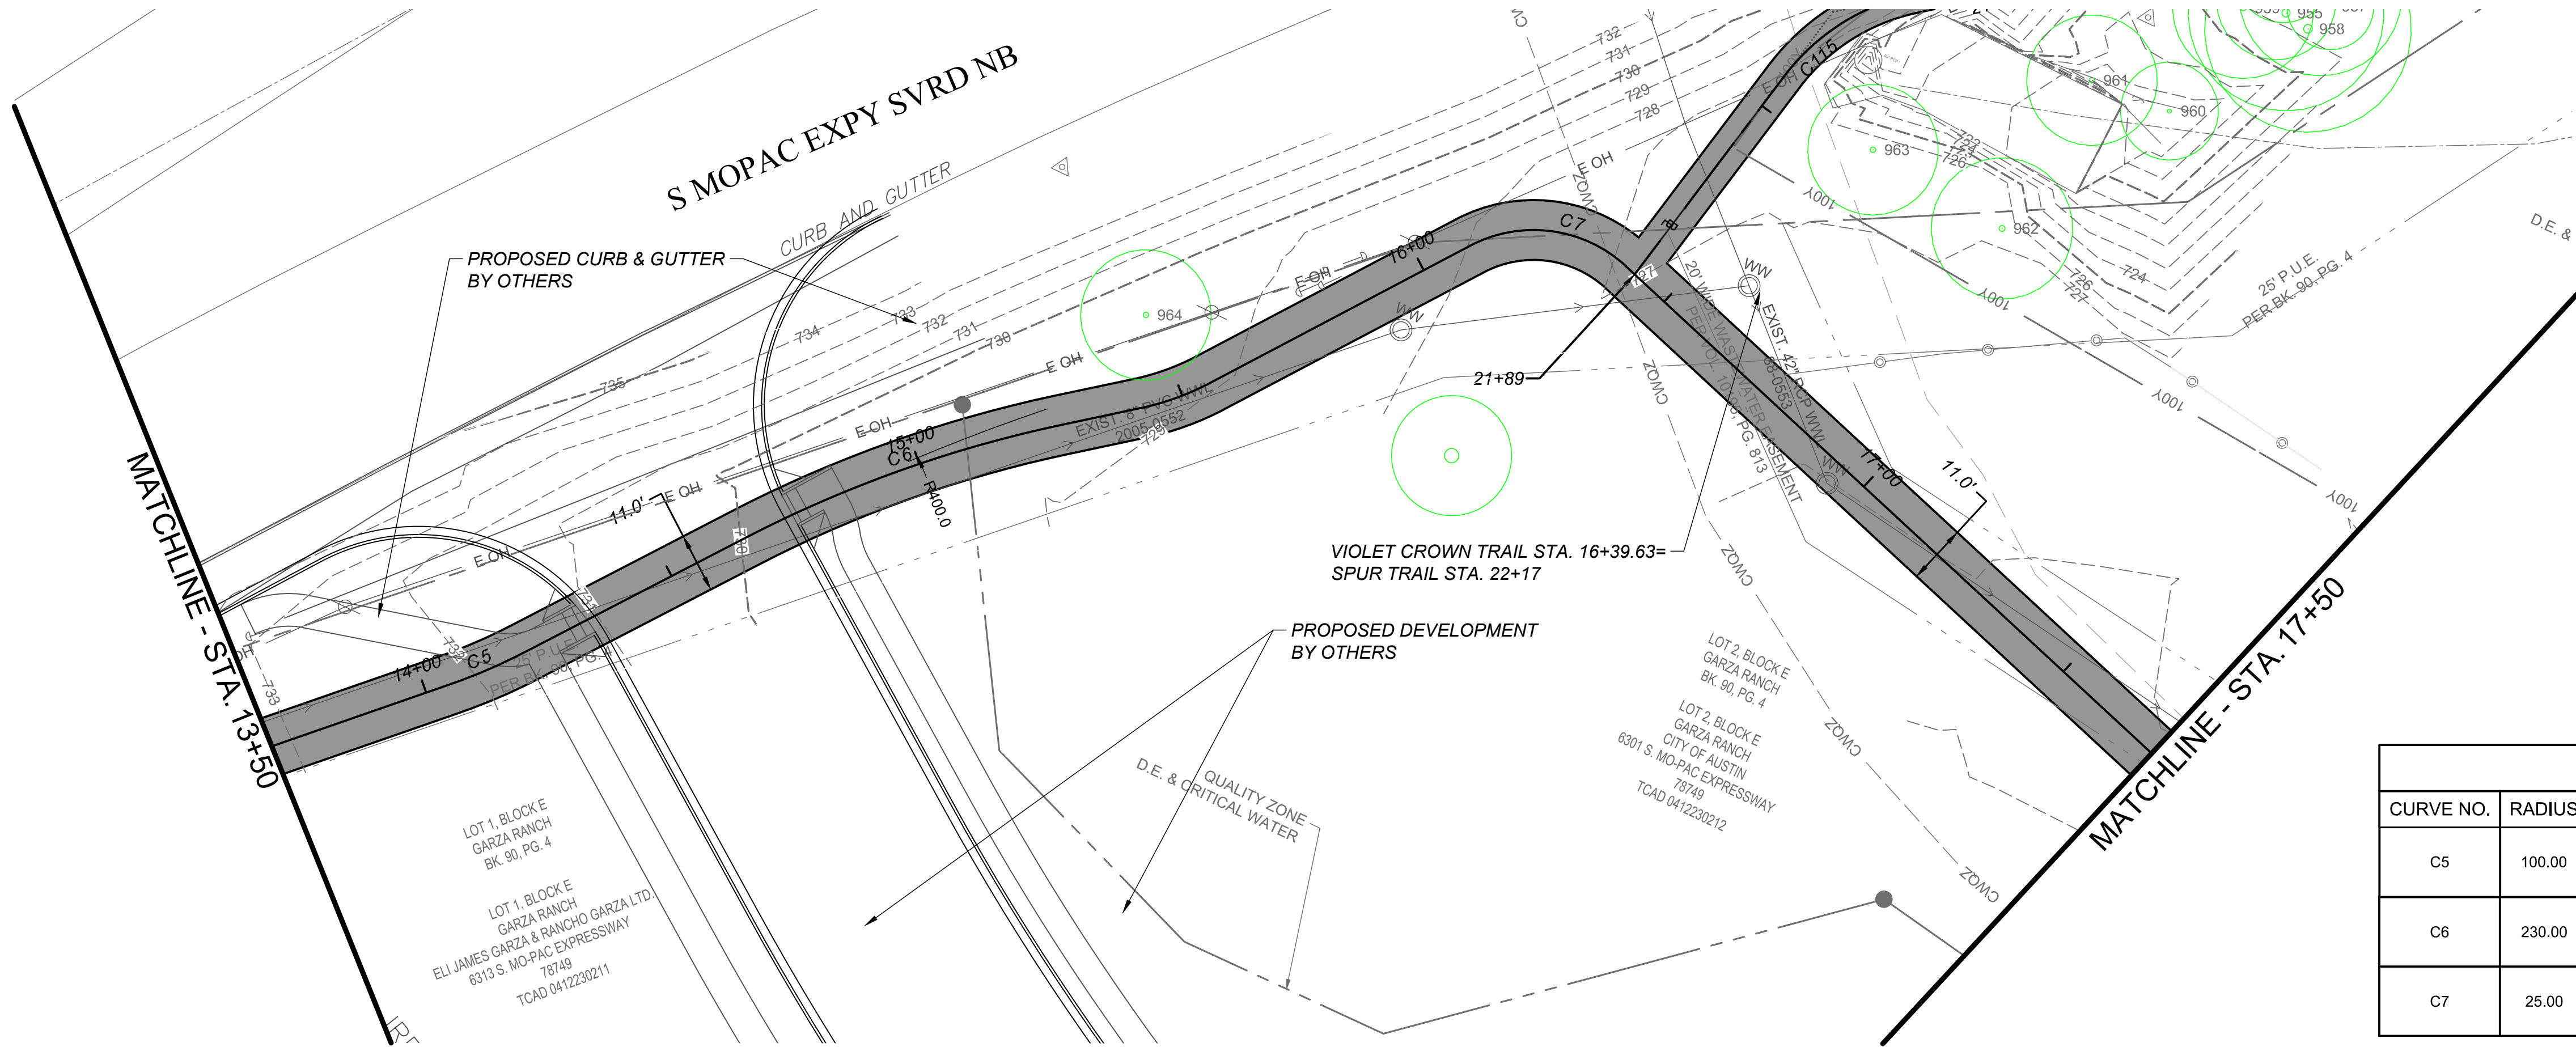

CURVE DATA					
CURVE NO.	RADIUS	LENGTH	DIRECTION	START PT.	END PT.
C5	100.00	14.35	N41° 21' 49"E	STA. 14+04.89 N. 10053576.06 E. 3085932.75	STA. 14+19.23 N. 10053586.82 E. 3085942.22
C6	230.00	61.86	N44° 57' 28"E	STA. 14+65.18 N. 10053623.40 E. 3085970.03	STA. 15+27.04 N. 10053667.04 E. 3086013.61
C7	25.00	30.81	N72° 08' 53"E	STA. 16+09.63 N. 10053728.98 E. 3086067.44	STA. 16+40.44 N. 10053737.84 E. 3086094.94

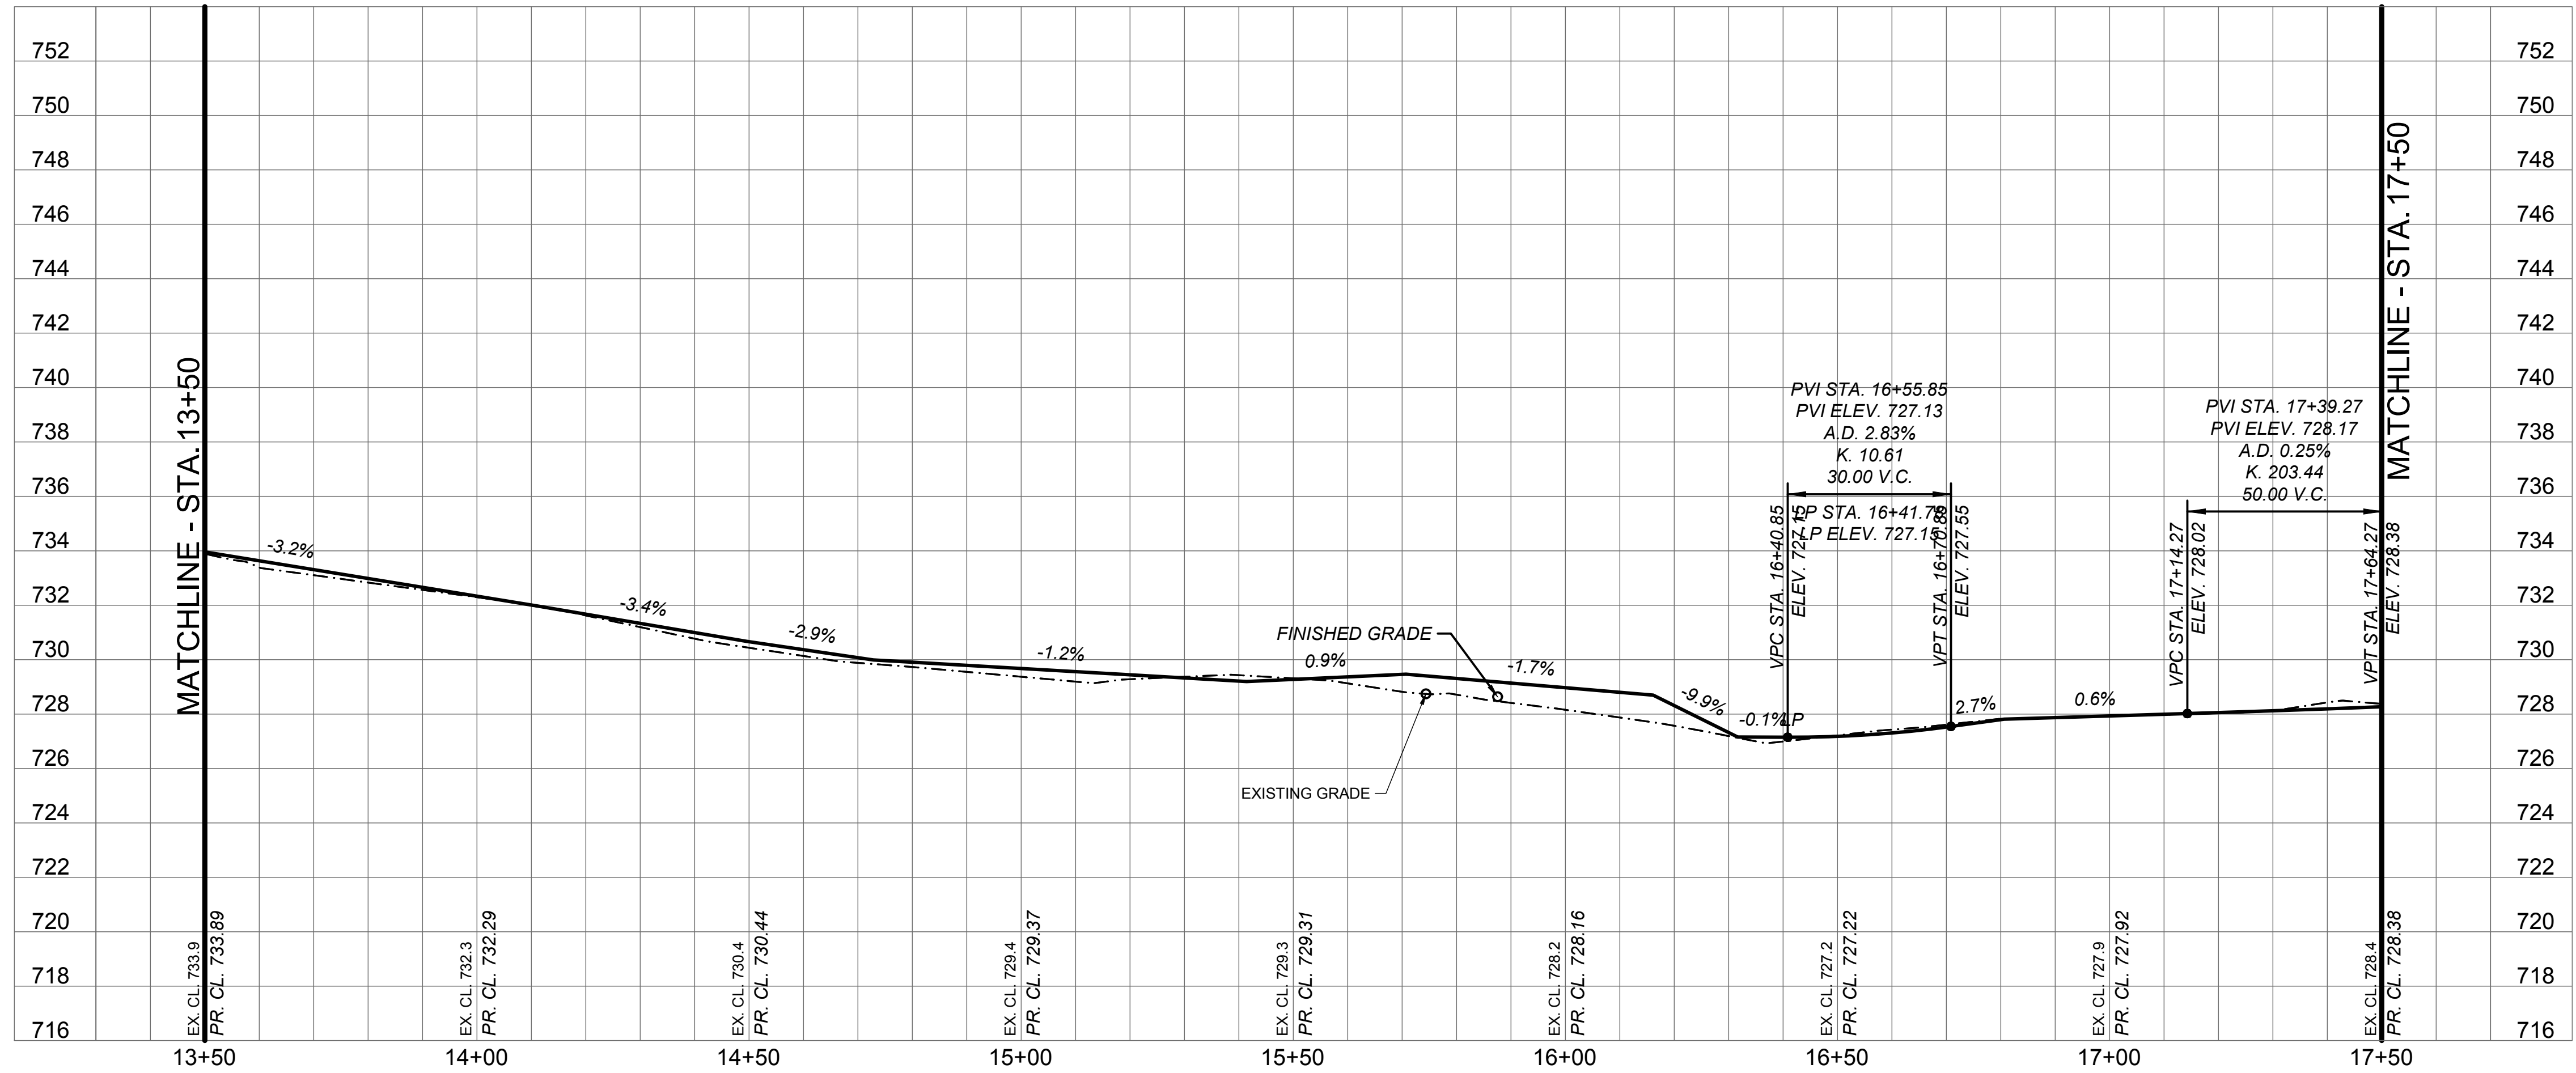

REVISION DESCRIPTION

DATE

REV BY

NO

DRAFT 30%

THIS DOCUMENT IS RELEASED FOR THE PURPOSE OF INTERIM REVIEW UNDER THE AUTHORITY OF RUBEN LOPEZ, JR., P.E. LIC. 93745 10-Aug-16

IT IS NOT TO BE USED FOR CONSTRUCTION, BIDDING OR PERMIT PURPOSES.

CITY OF AUSTIN, TEXAS
DEPARTMENT OF PUBLIC WORKS
ENGINEERING SERVICES DIVISION

VIOLET CROWN TRAIL - NORTH
PHASE 2A

MAIN TRAIL PLAN & PROFILE
STA. 13+50 - STA. 17+50



NOTES	NAME	DATE
SURVEY BY	QMD	12/2015
DRAWN BY	IMV	12/2015
DESIGNED BY	IMV	12/2015
CHECKED BY	ESD	12/2015
REVIEWED BY	RL	12/2015

0 20 40

HORIZONTAL SCALE IN FEET

0 4 8

VERTICAL SCALE IN FEET



GP-2016-____.PWD

CP-202 24 OF 37


LOPEZ, RUBEN

N:\ITEM\IPWD_VIOLET CROWN TRAIL PHASE 2A\PRODUCTION_FILES\DWG\DWG\CP-202.PWD, COA_PDF_22334, COA_ESD.SB

8/20/2016 3:18 PM

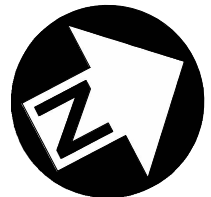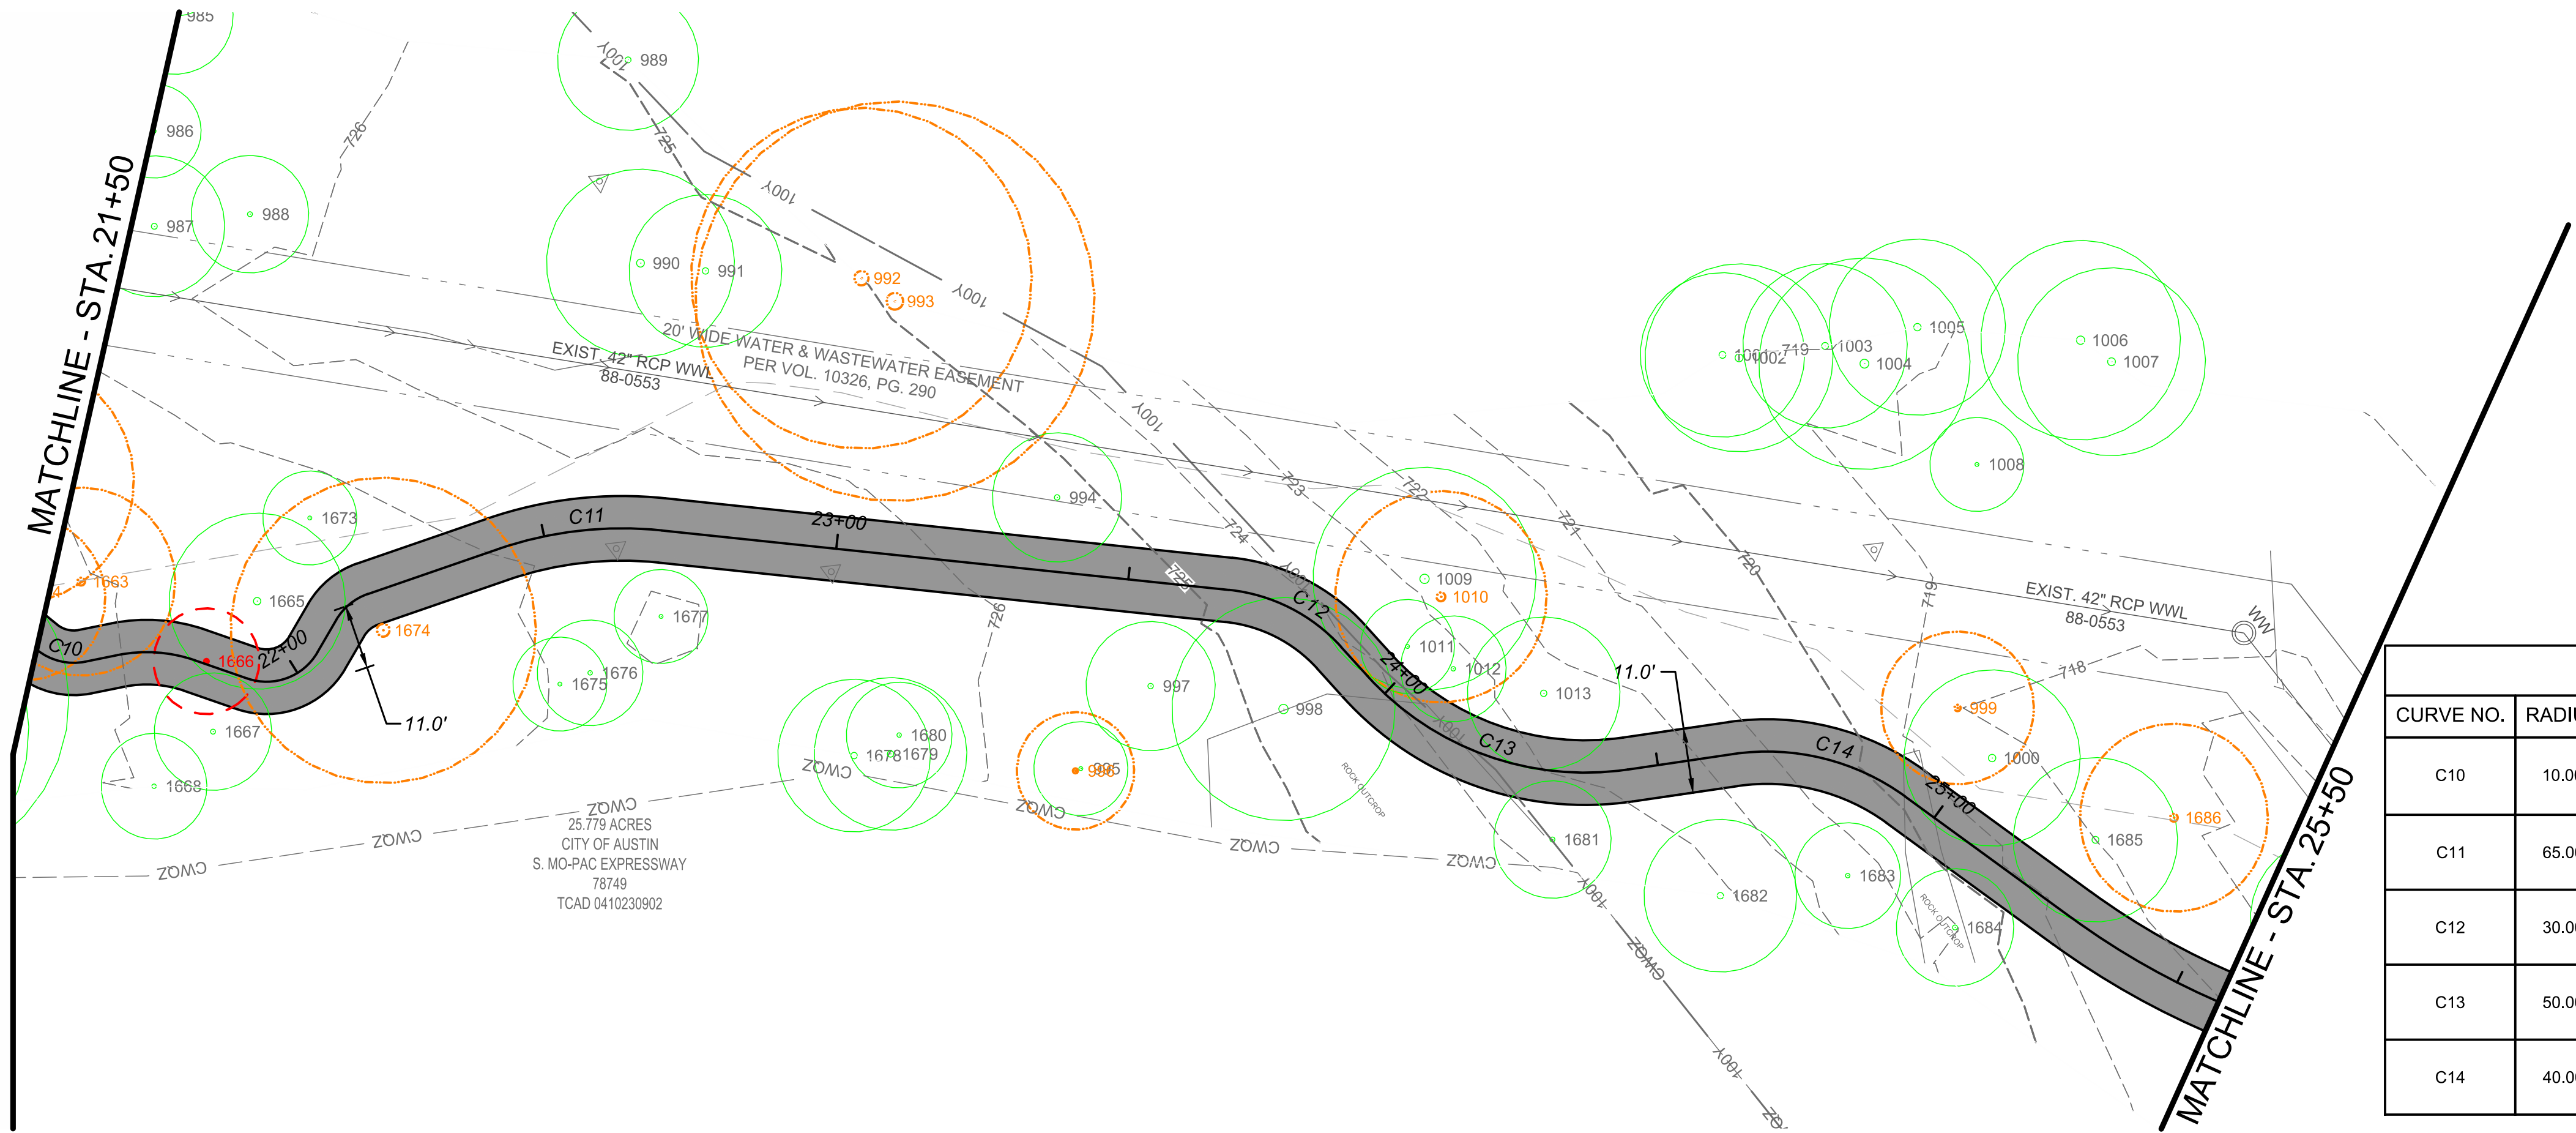

CURVE DATA					
CURVE NO.	RADIUS	LENGTH	DIRECTION	START PT.	END PT.
C10	10.00	8.83	N50° 34' 56"E	STA. 21+53.92 N. 10053838.66 E. 3086526.53	STA. 21+62.75 N. 10053844.09 E. 3086533.13
C11	65.00	28.40	N30° 11' 28"E	STA. 22+41.77 N. 10053911.75 E. 3086559.76	STA. 22+70.16 N. 10053936.11 E. 3086573.92
C12	30.00	21.88	N63° 36' 19"E	STA. 23+67.20 N. 10054007.41 E. 3086639.74	STA. 23+89.09 N. 10054016.93 E. 3086658.91
C13	50.00	48.98	N56° 26' 26"E	STA. 23+95.84 N. 10054017.57 E. 3086665.64	STA. 24+44.82 N. 10054043.58 E. 3086704.84
C14	40.00	31.01	N50° 35' 12"E	STA. 24+62.91 N. 10054059.49 E. 3086713.44	STA. 24+93.92 N. 10054078.69 E. 3086736.80

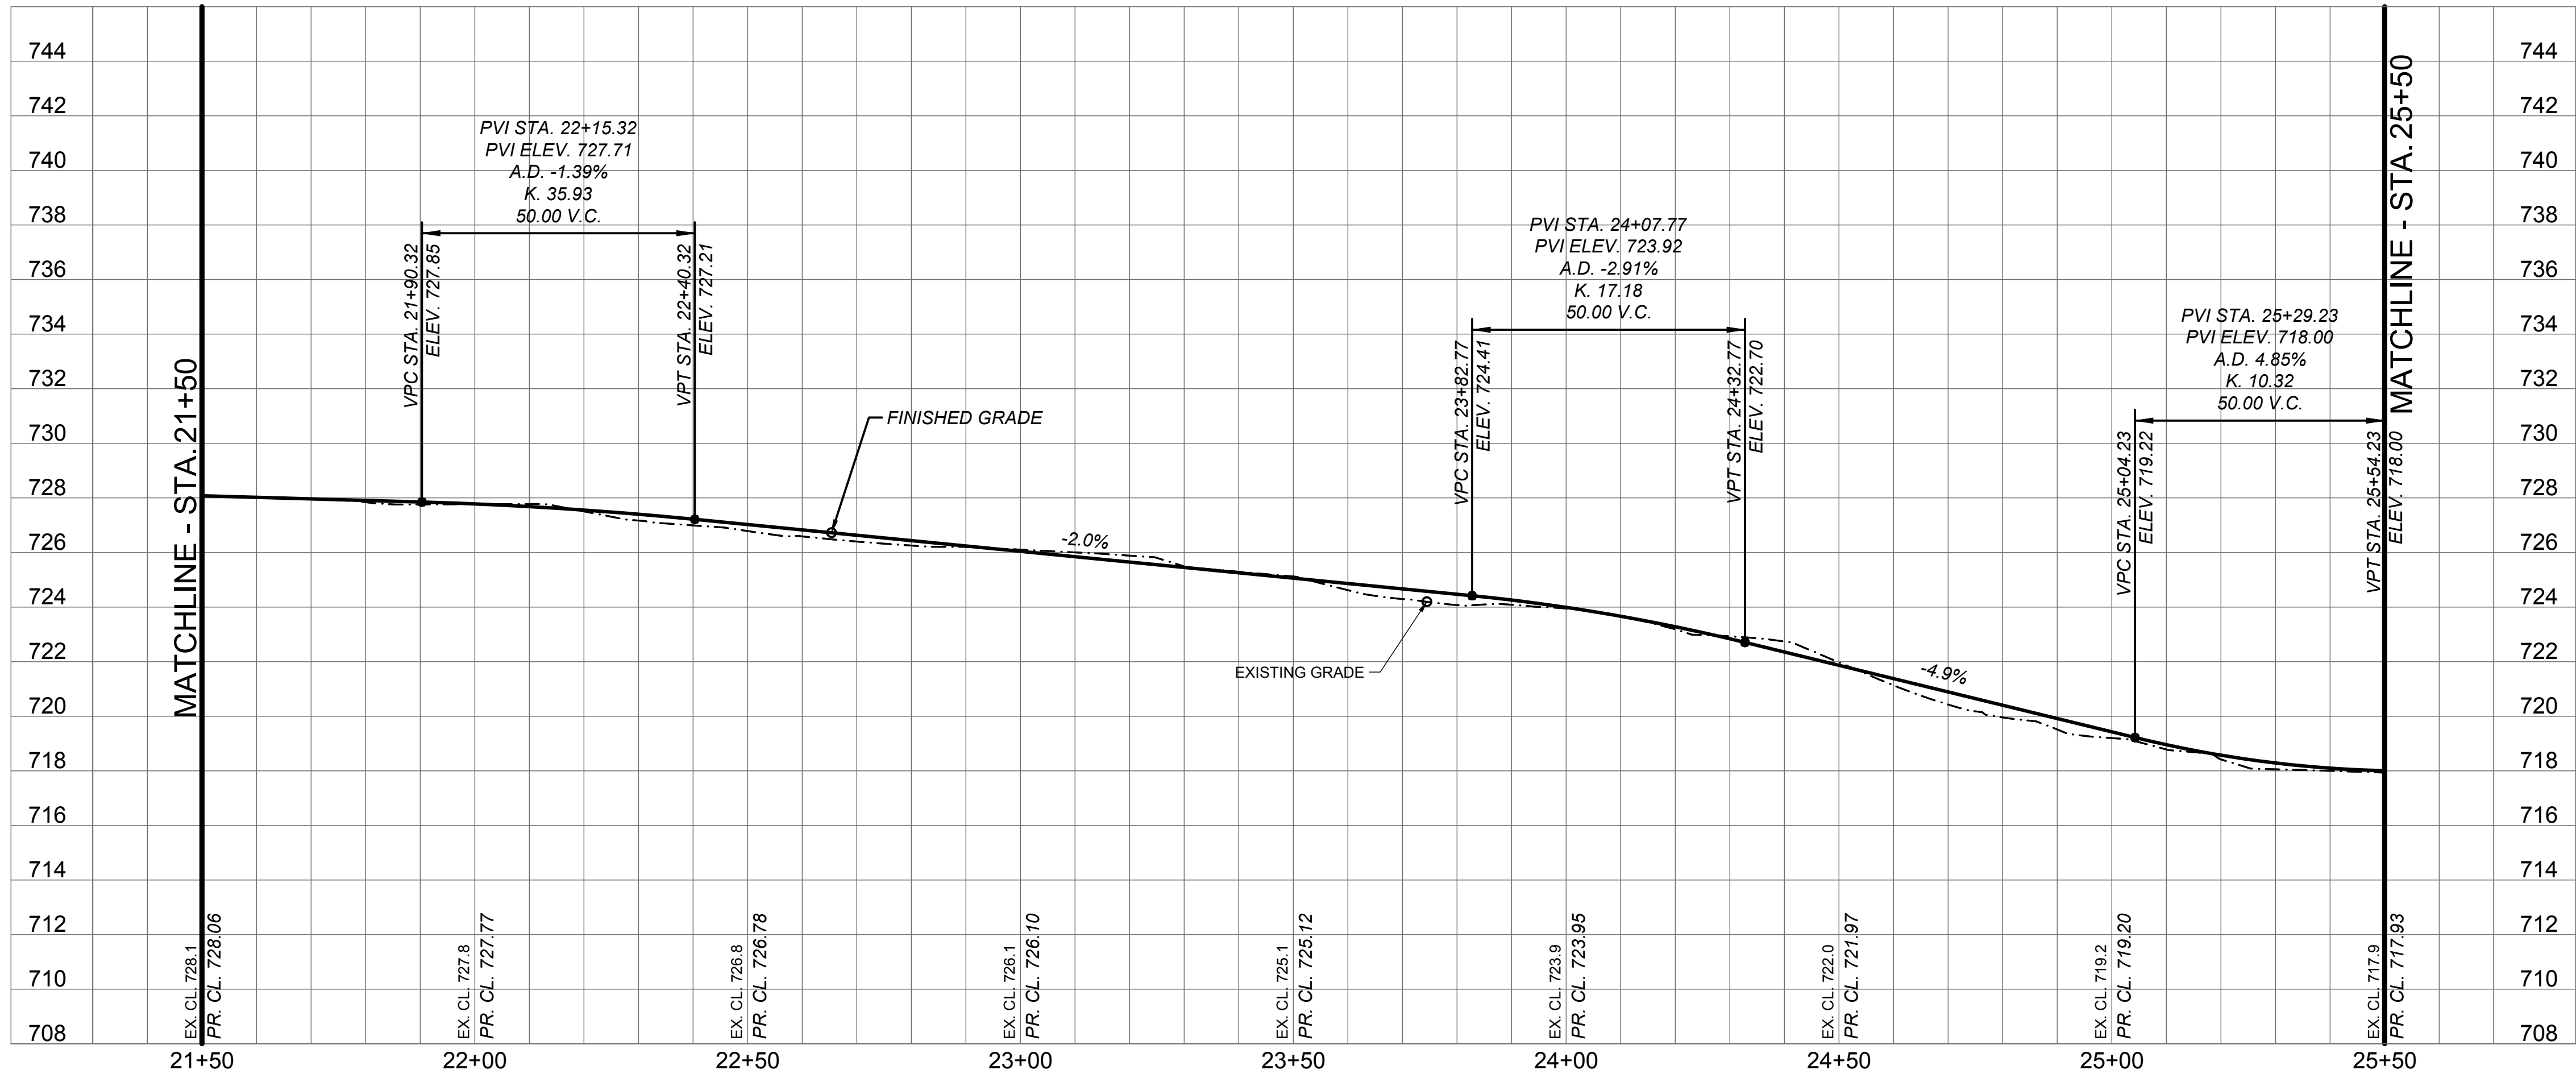

DRAFT 30%


THIS DOCUMENT IS RELEASED FOR THE PURPOSE OF INTERIM REVIEW UNDER THE AUTHORITY OF RUBEN LOPEZ, JR., P.E. LIC. 93745 10-Aug-16

IT IS NOT TO BE USED FOR CONSTRUCTION, BIDDING OR PERMIT PURPOSES.


CITY OF AUSTIN, TEXAS
DEPARTMENT OF PUBLIC WORKS
ENGINEERING SERVICES DIVISION
VIOLET CROWN TRAIL - NORTH
PHASE 2A
TRAIL MAIN PLAN & PROFILE
STA. 21+50 - STA. 25+50




NOTES	NAME	DATE
SURVEY BY	QMD	12/2015
DRAWN BY	IMV	12/2015
DESIGNED BY	IMV	12/2015
CHECKED BY	ESD	12/2015
REVIEWED BY	RL	12/2015

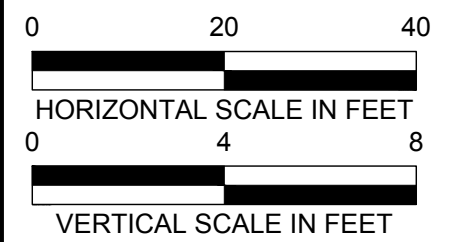

GP-2016-____.PWD

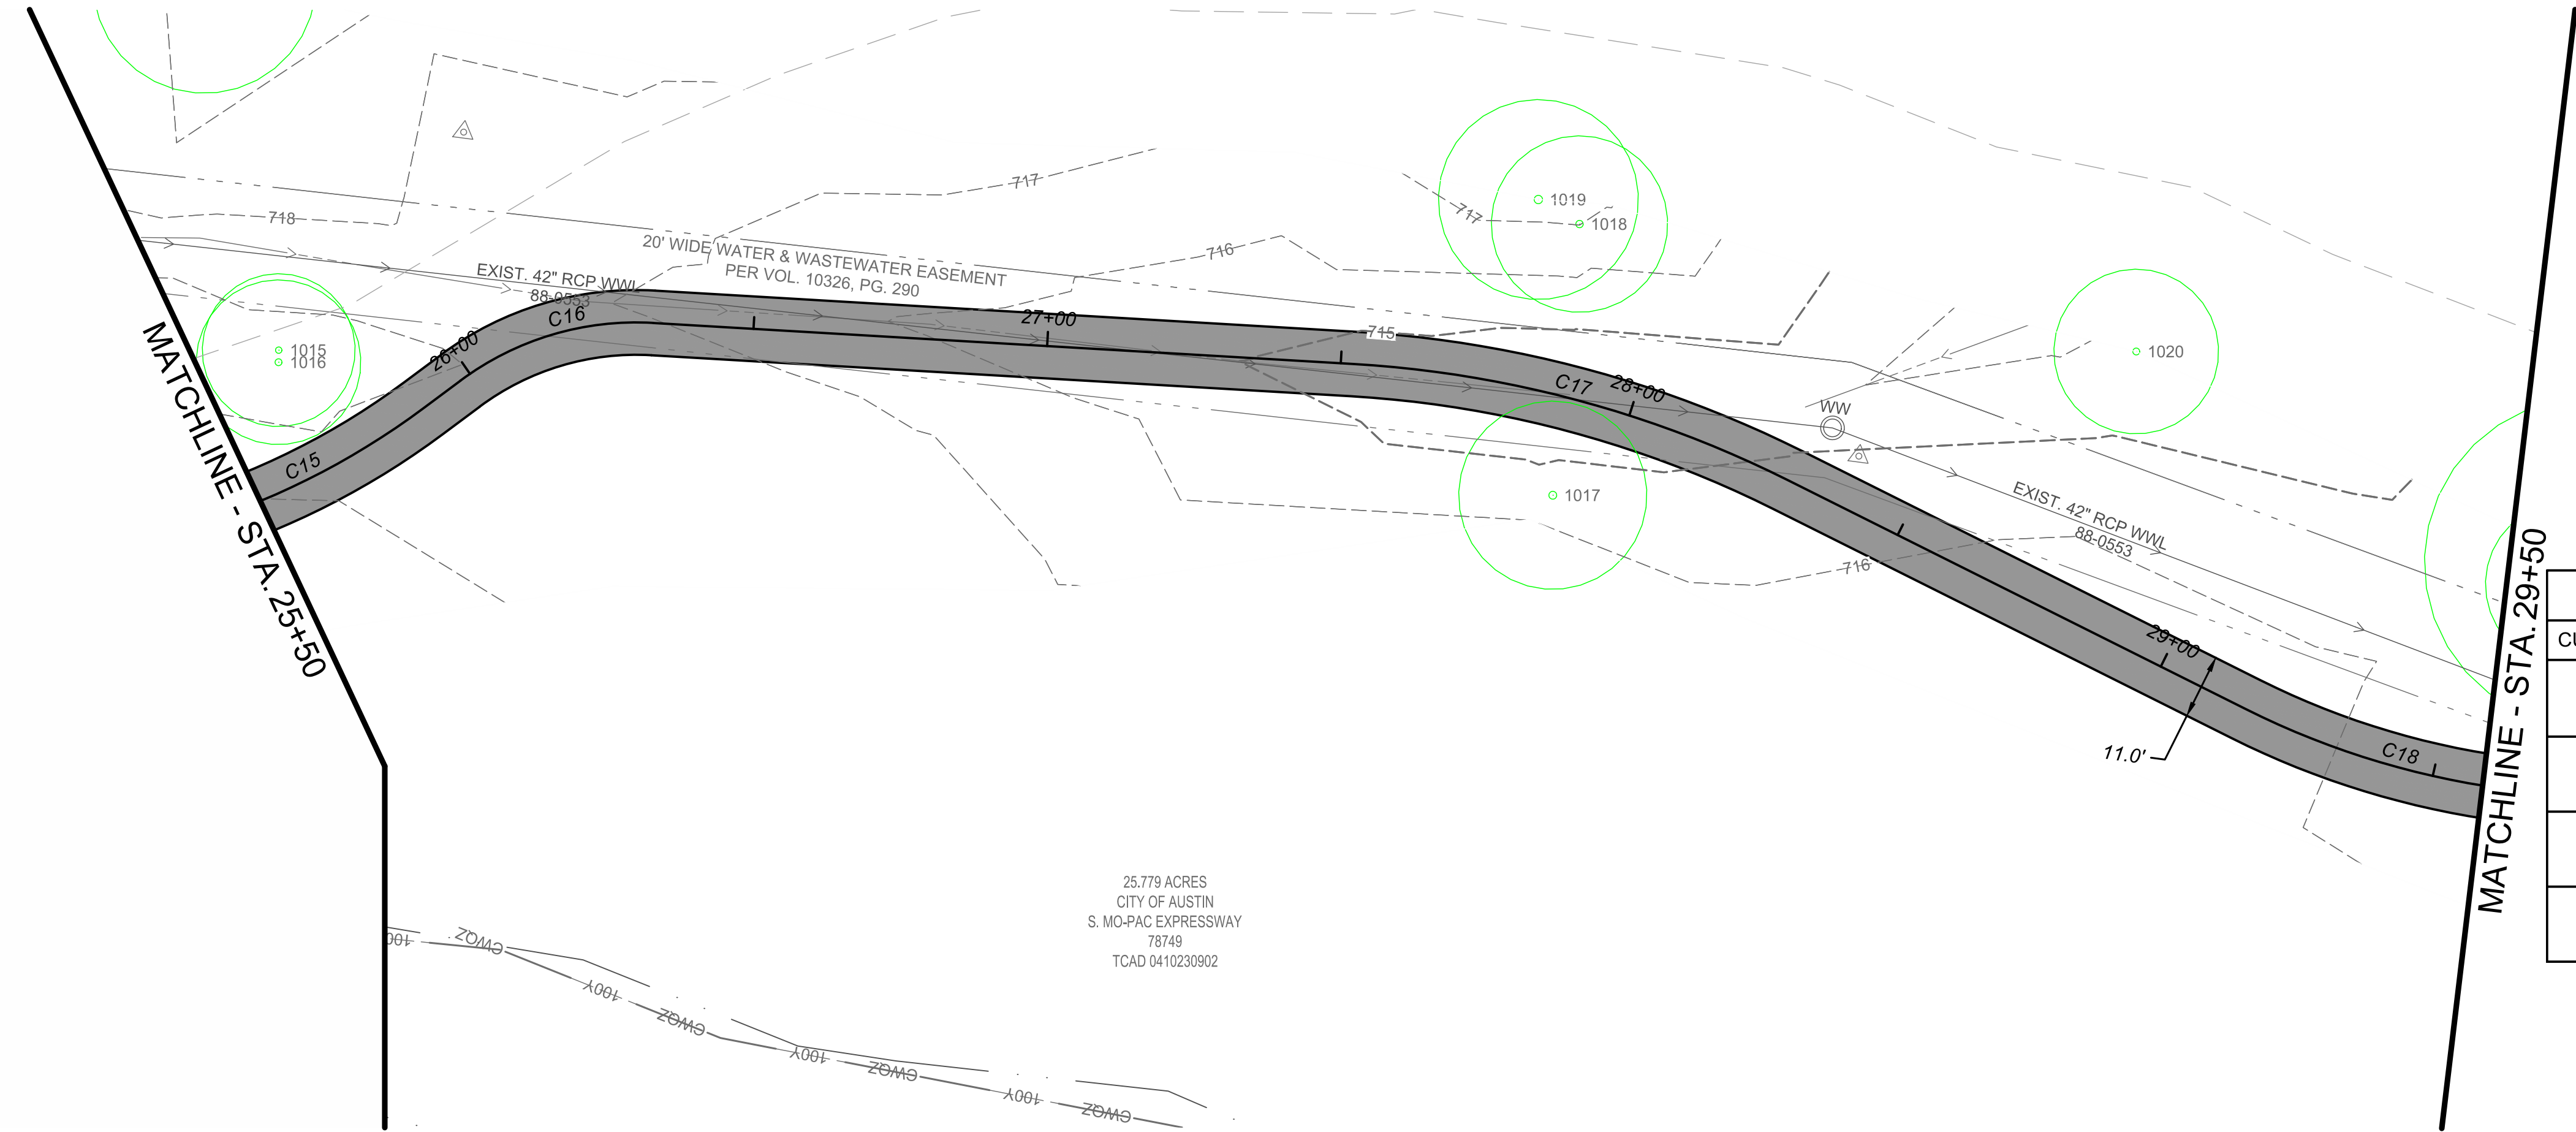

CURVE DATA					
CURVE NO.	RADIUS	LENGTH	DIRECTION	START PT.	END PT.
C15	130.00	61.16	N59° 19' 00"E	STA. 25+29.04 N. 10054089.08 E. 3086770.35	STA. 25+90.20 N. 10054120.01 E. 3086822.46
C16	50.00	34.94	N65° 51' 28"E	STA. 25+97.99 N. 10054125.43 E. 3086828.05	STA. 26+32.93 N. 10054139.43 E. 3086859.29
C17	190.00	76.97	S82° 31' 04"E	STA. 27+52.15 N. 10054148.00 E. 3086978.19	STA. 28+29.11 N. 10054138.05 E. 3087053.98
C18	140.00	61.31	S83° 27' 29"E	STA. 29+16.24 N. 10054109.56 E. 3087136.32	STA. 29+77.54 N. 10054102.63 E. 3087196.74

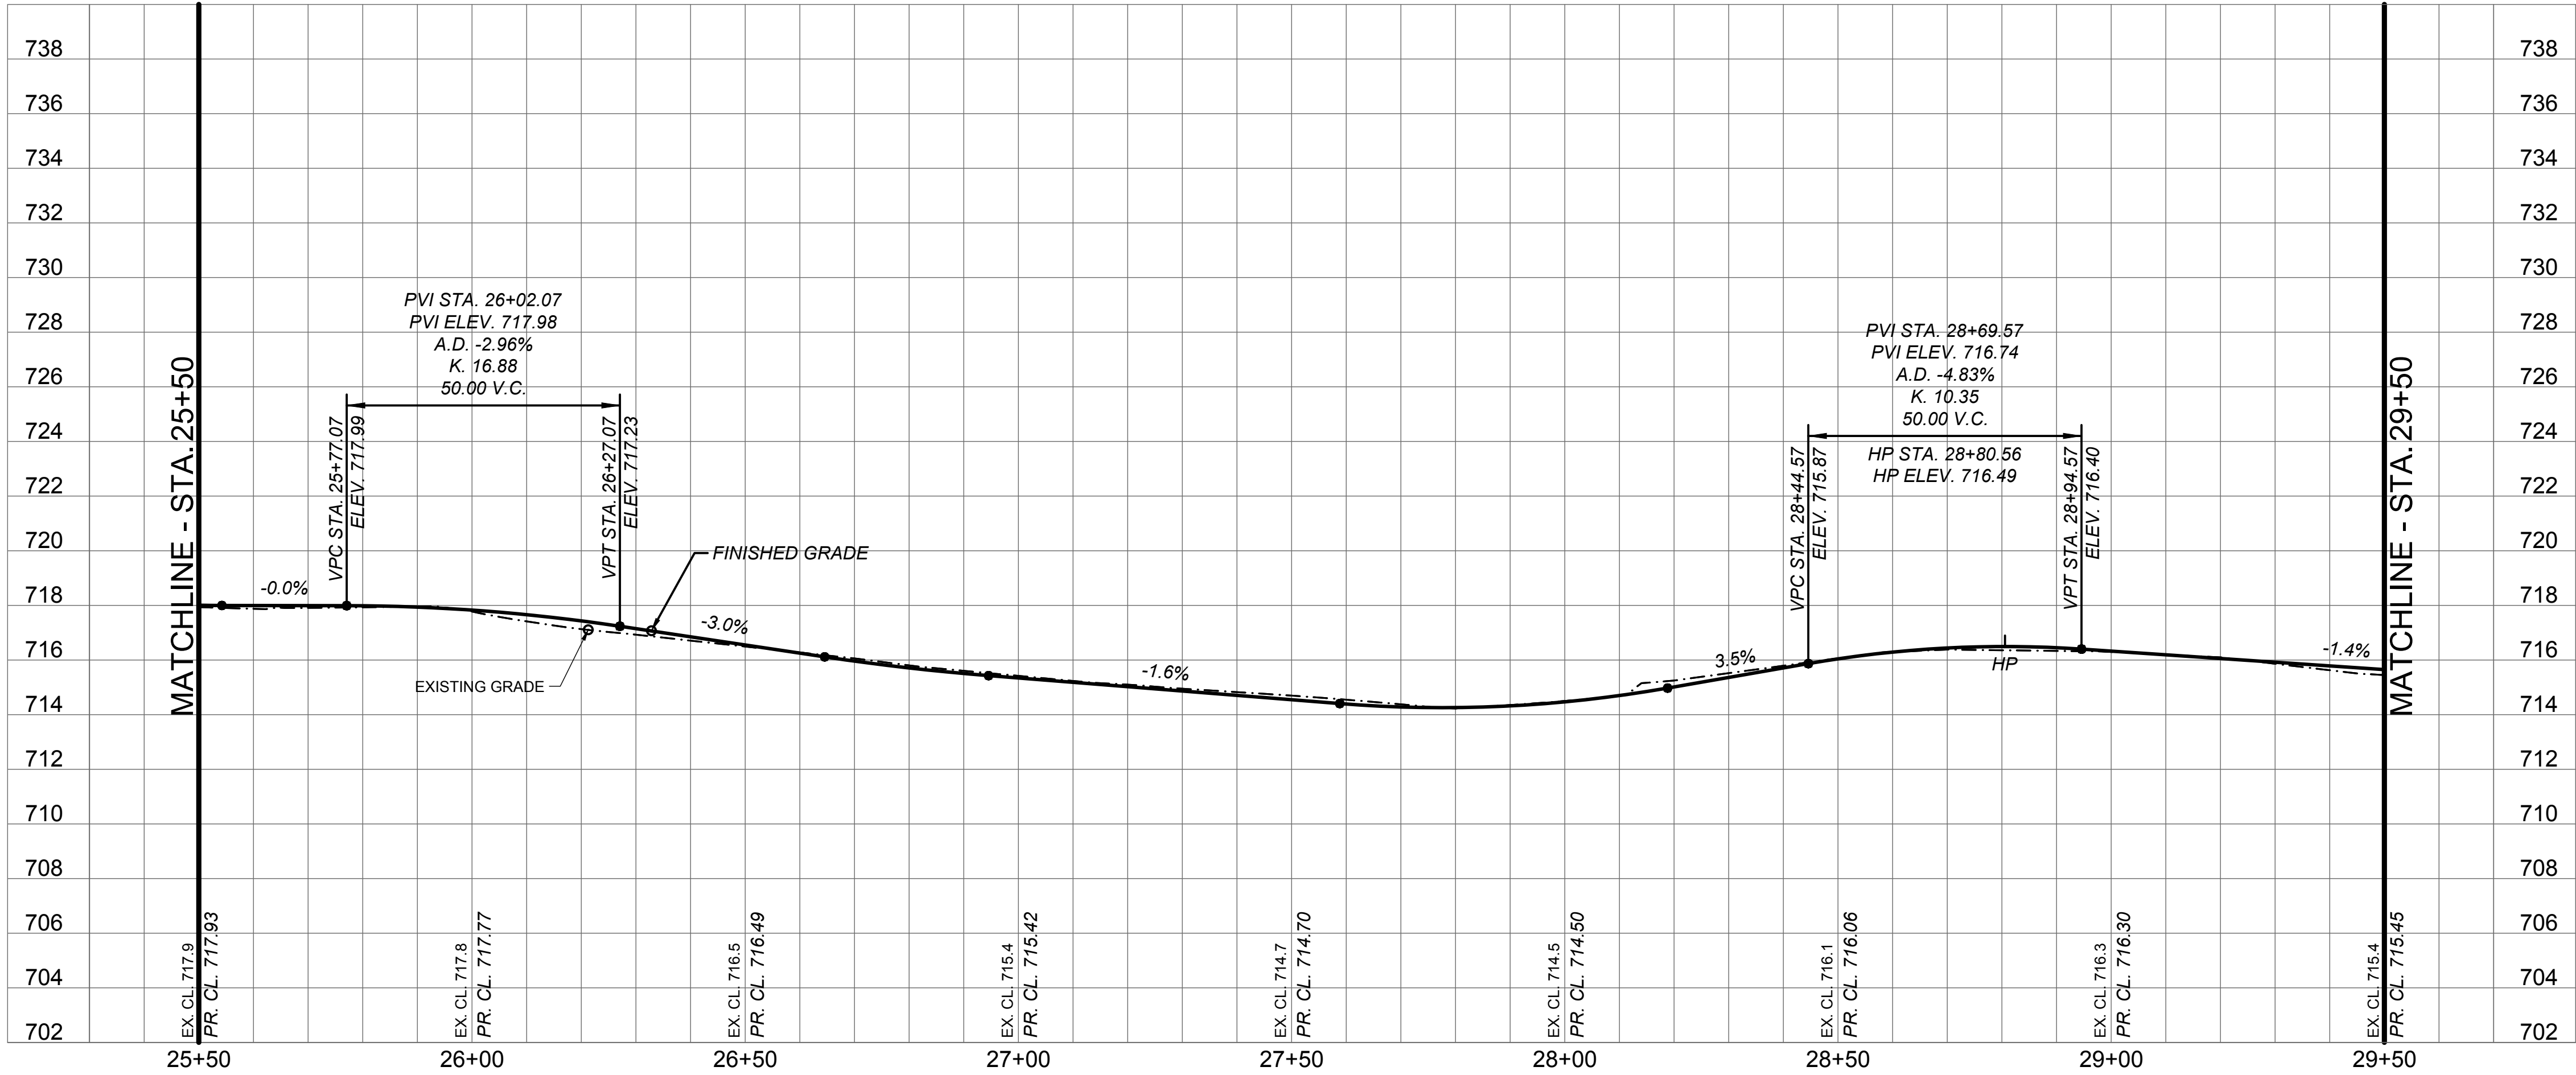

REV. NO.

BY

DATE

REVISION DESCRIPTION

DRAFT 30%

THIS DOCUMENT IS RELEASED FOR THE PURPOSE OF INTERIM REVIEW UNDER THE AUTHORITY OF RUBEN LOPEZ, JR., P.E. LIC. 93745 10-Aug-16

IT IS NOT TO BE USED FOR CONSTRUCTION, BIDDING OR PERMIT PURPOSES.

CITY OF AUSTIN, TEXAS
DEPARTMENT OF PUBLIC WORKS
ENGINEERING SERVICES DIVISION

VIOLET CROWN TRAIL - NORTH
PHASE 2A

TRAIL MAIN PLAN & PROFILE
STA. 25+50 - STA. 29+50





NOTES	NAME	DATE
SURVEY BY	QMD	12/2015
DRAWN BY	IMV	12/2015
DESIGNED BY	IMV	12/2015
CHECKED BY	ESD	12/2015
REVIEWED BY	RL	12/2015

02018 3:20 PM

GP-2016-____.PWD

CP-205

27 OF 37

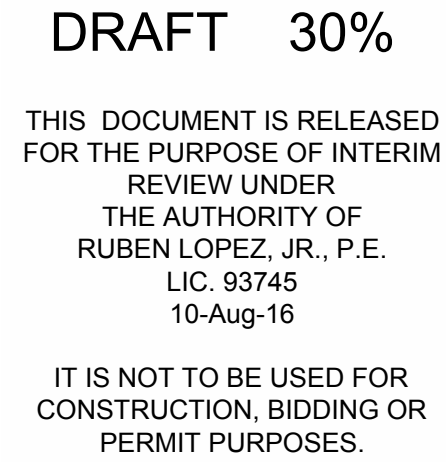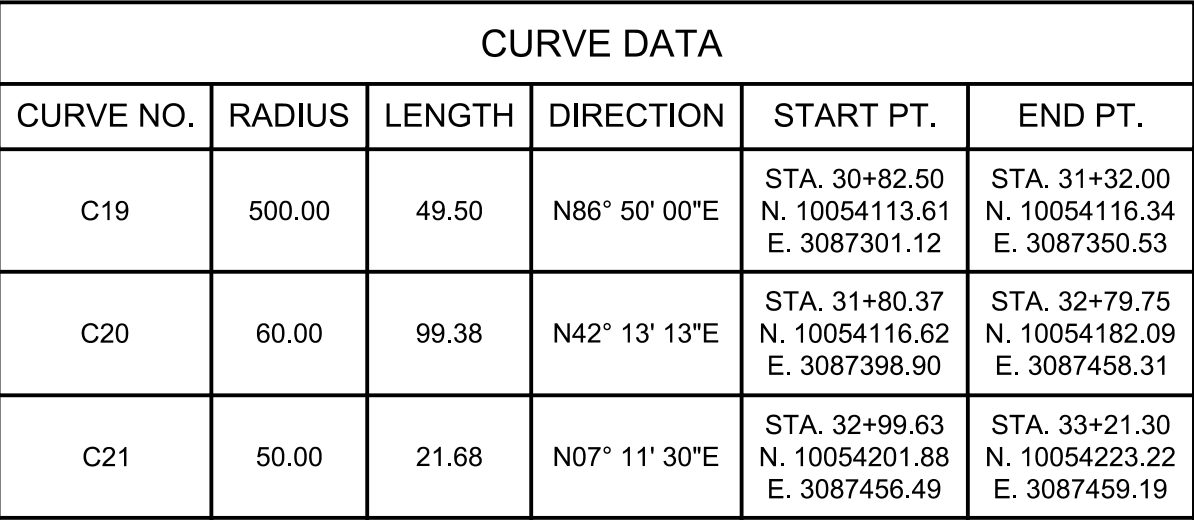[illegible]

DRAFT 30%

THIS DOCUMENT IS RELEASED
FOR THE PURPOSE OF INTERIM
REVIEW UNDER
THE AUTHORITY OF
RUBEN LOPEZ, JR., P.E.
LIC. 93745
10-Aug-16

IT IS NOT TO BE USED FOR
CONSTRUCTION, BIDDING OR
PERMIT PURPOSES.

IT IS NOT TO BE USED FOR
CONSTRUCTION, BIDDING OR
PERMIT PURPOSES.


CITY OF AUSTIN, TEXAS
DEPARTMENT OF PUBLIC WORKS
ENGINEERING SERVICES DIVISION

VIOLET CROWN TRAIL - NORTH
PHASE 2A



TRAIL MAIN PLAN & PROFILE
STA. 29+50 - STA. 33+50




NOTES	NAME	DATE
SURVEY BY	QMD	12/20/14
DRAWN BY	IMV	12/20/14
DESIGNED BY	IMV	12/20/14
CHECKED BY	ESD	12/20/14
REVIEWED BY	RL	12/20/14

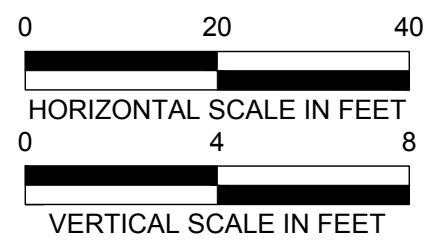

GP-2016-____.PWD

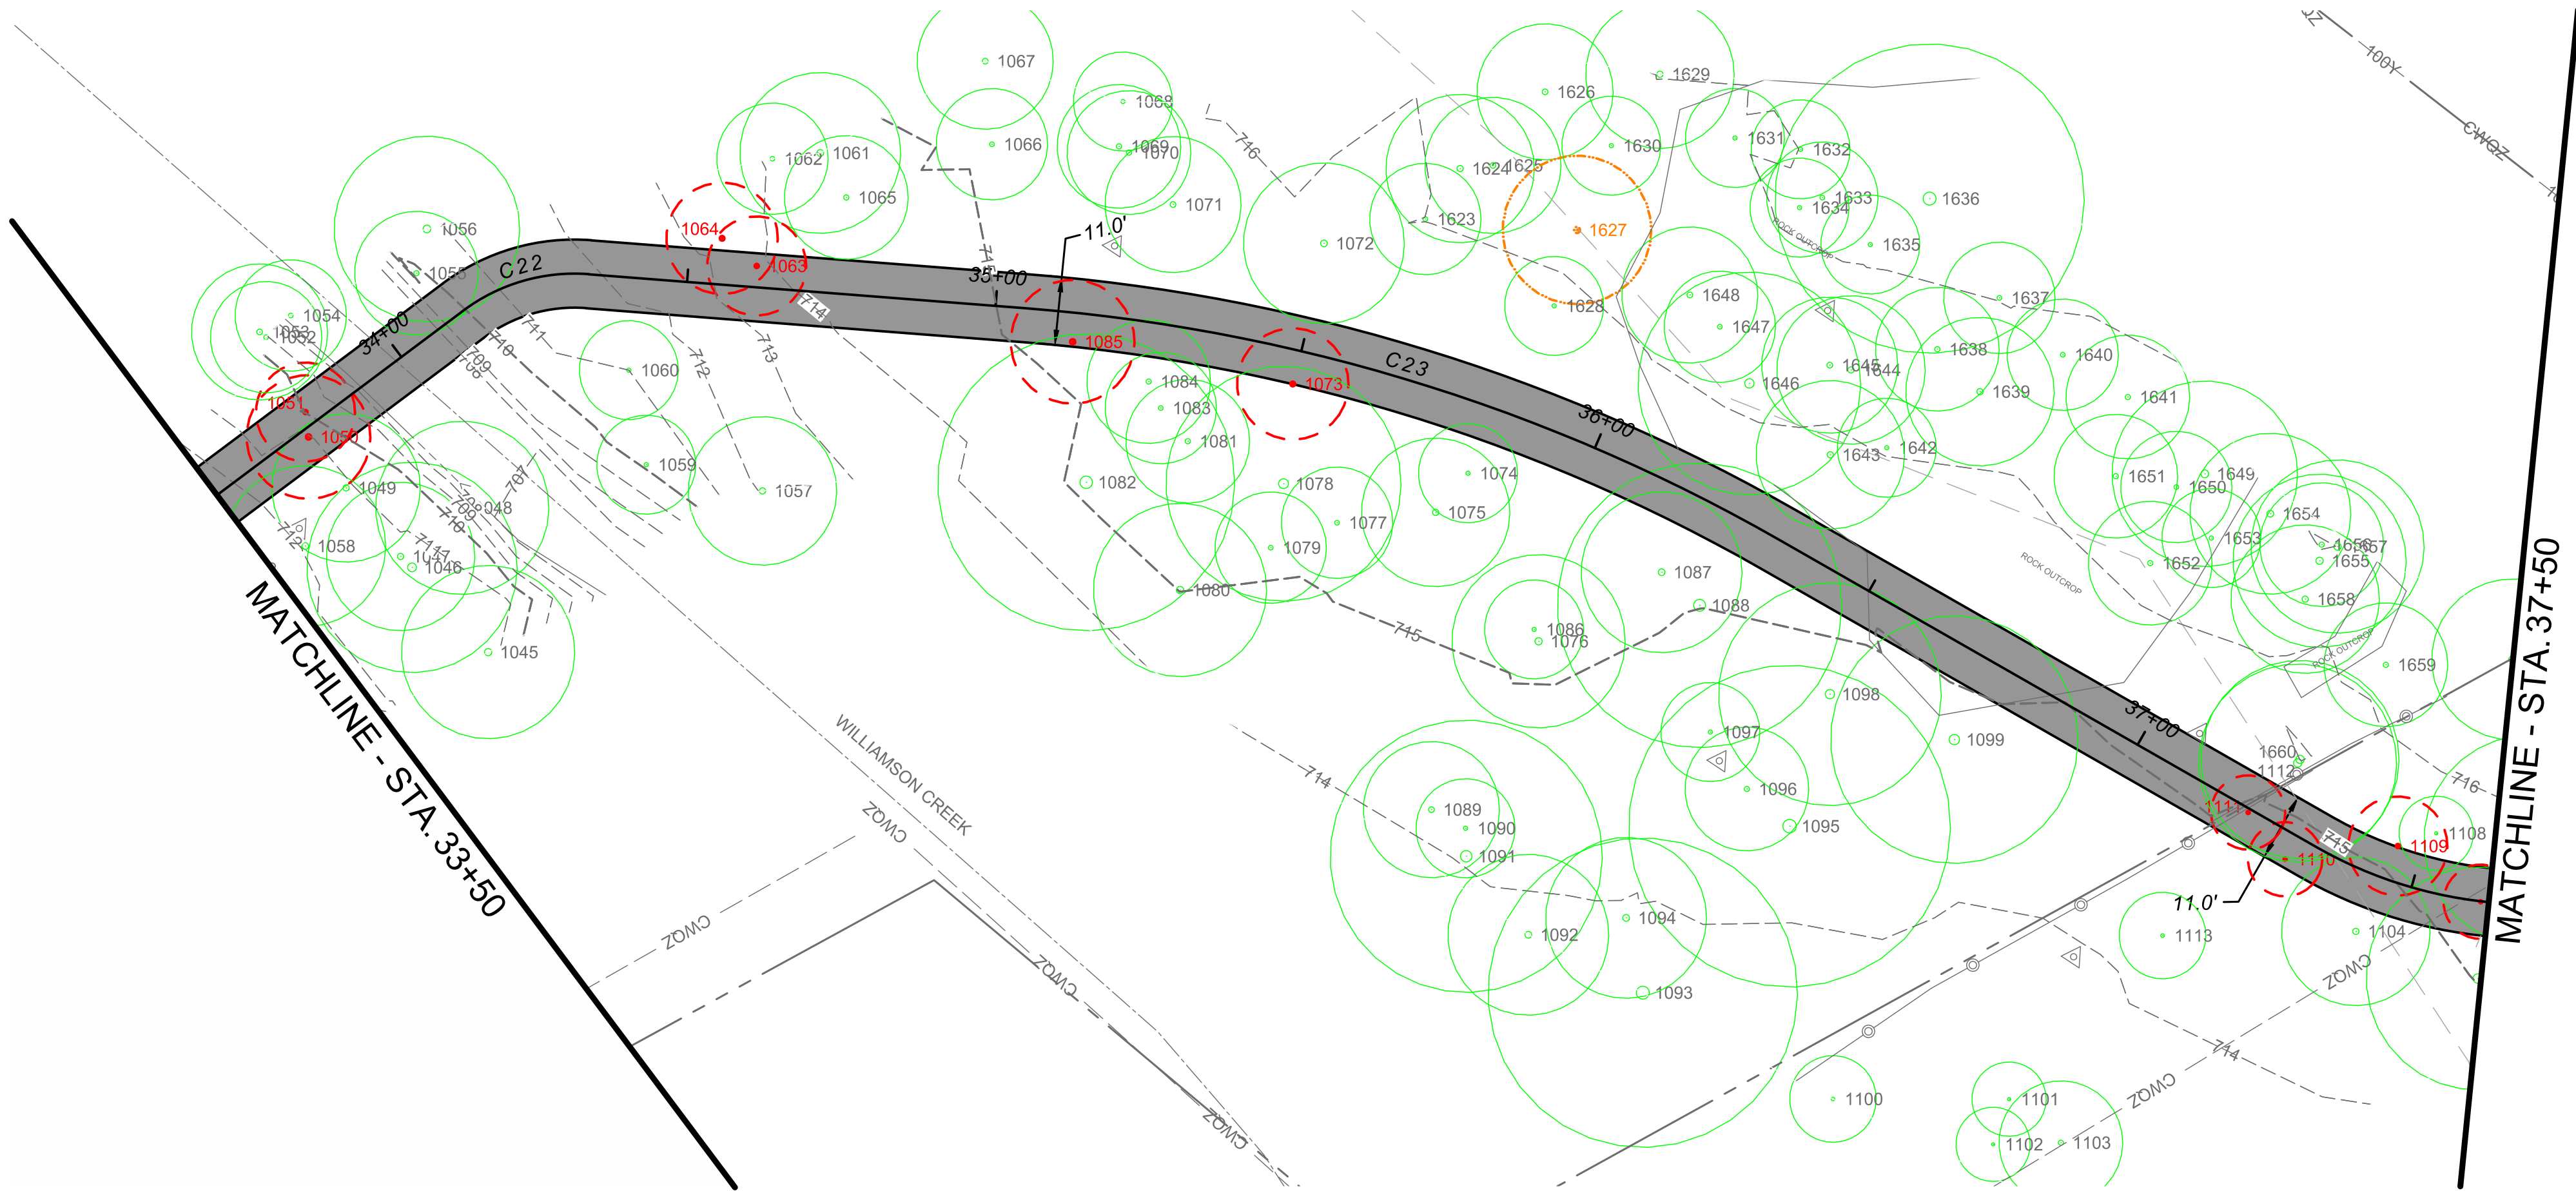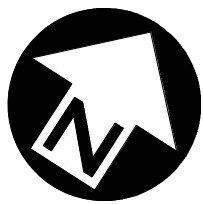

CURVE DATA					
CURVE NO.	RADIUS	LENGTH	DIRECTION	START PT.	END PT.
C21	50.00	21.68	N07° 11' 30"E	STA. 32+99.63 N. 10054201.88 E. 3087456.49	STA. 33+21.30 N. 10054223.22 E. 3087459.19
C22	30.00	21.60	N40° 14' 22"E	STA. 34+12.47 N. 10054309.09 E. 3087489.79	STA. 34+34.07 N. 10054325.23 E. 3087503.44
C23	290.00	128.12	N73° 31' 24"E	STA. 35+05.13 N. 10054359.83 E. 3087565.51	STA. 36+33.25 N. 10054395.87 E. 3087687.37

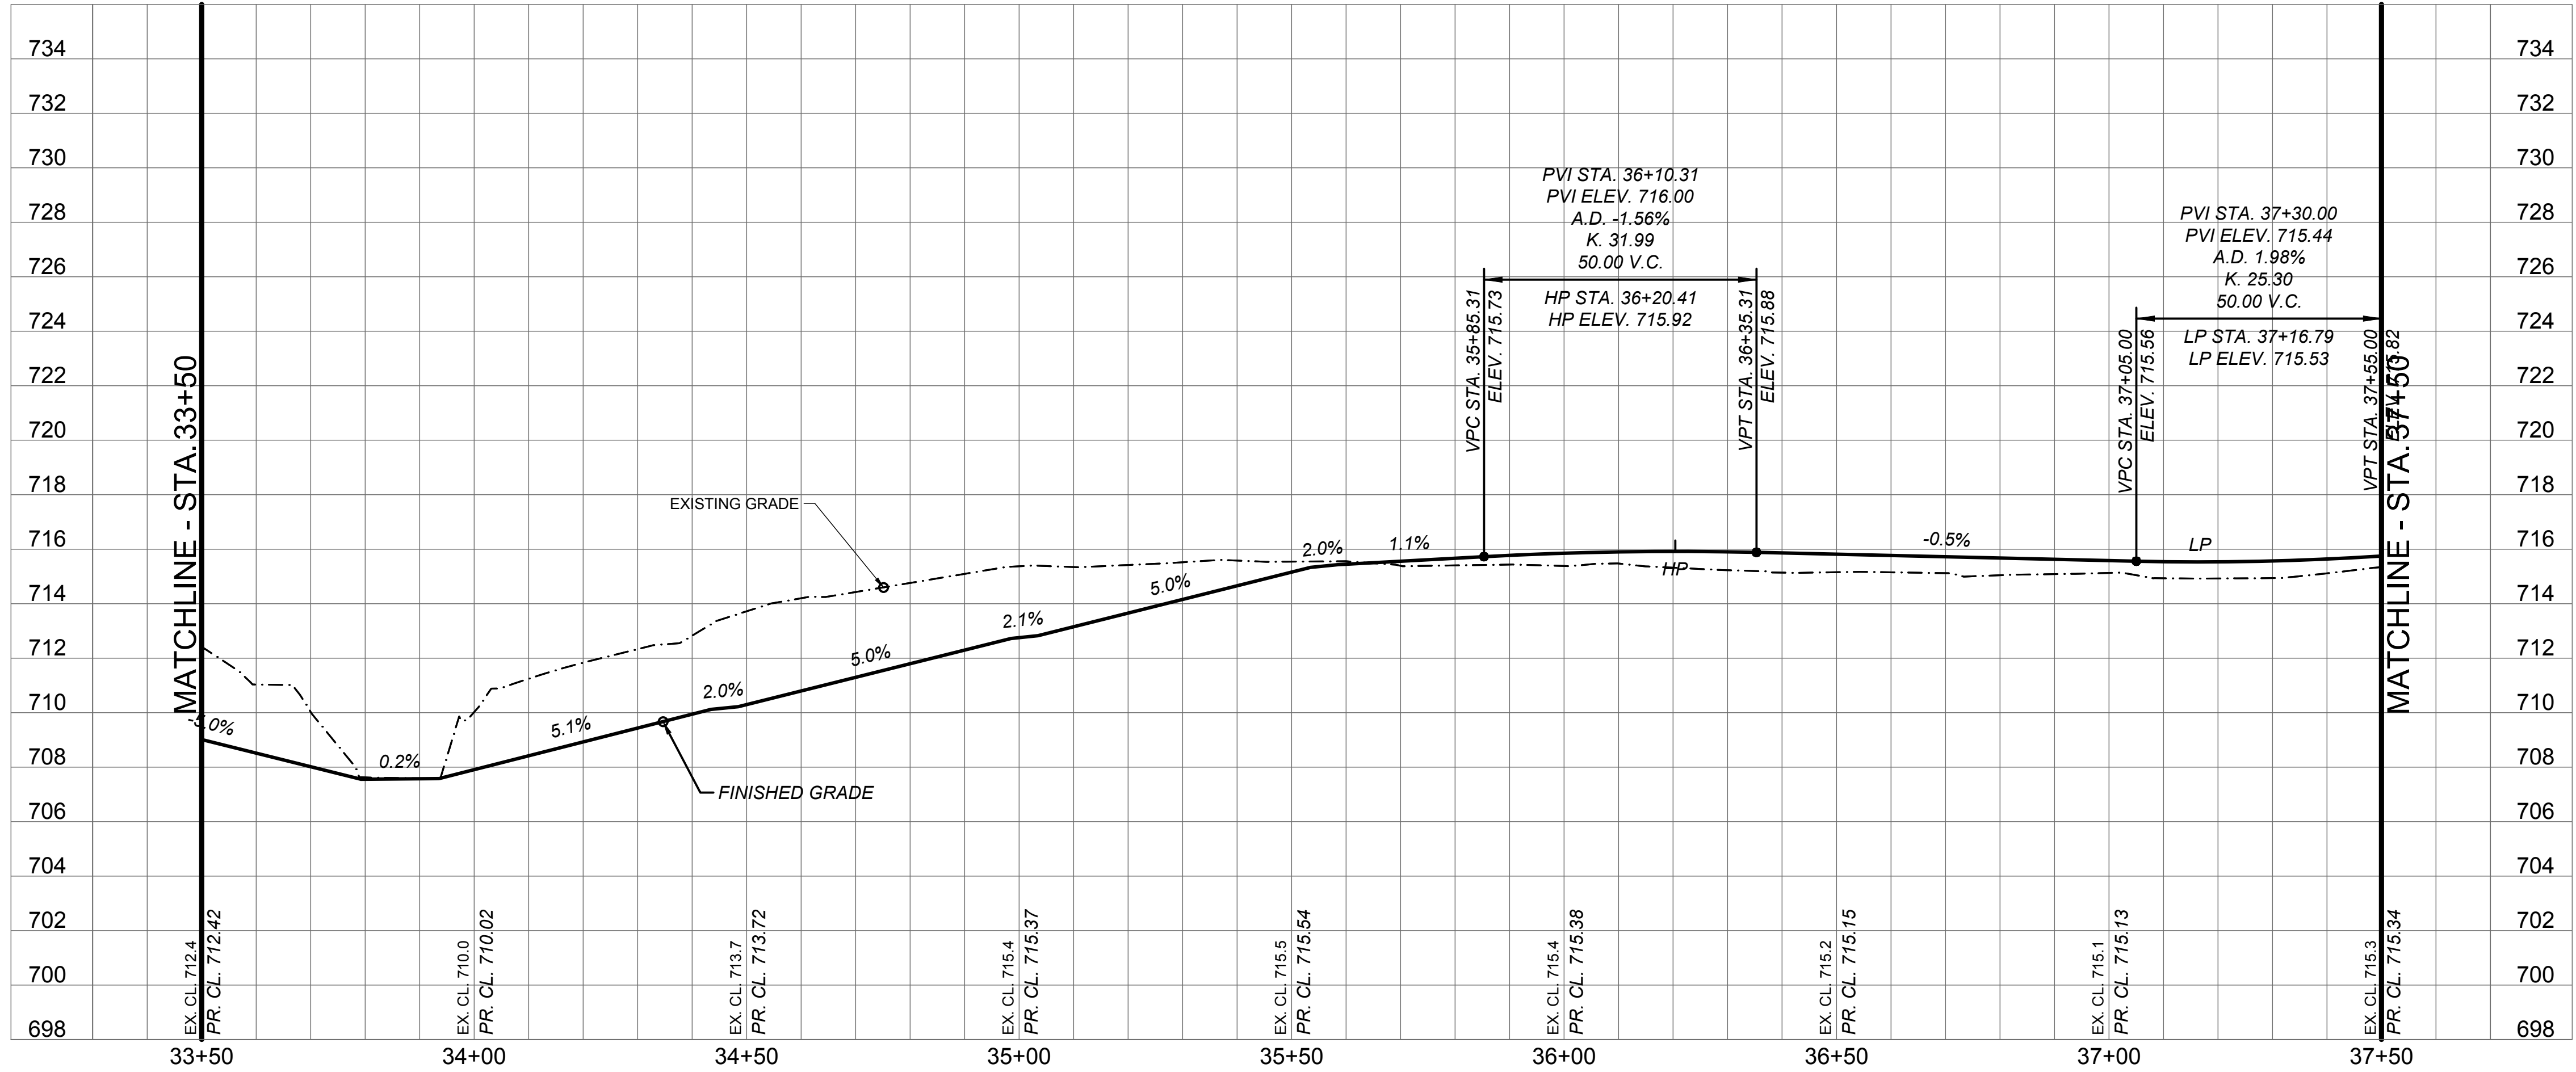

DRAFT 30%


THIS DOCUMENT IS RELEASED FOR THE PURPOSE OF INTERIM REVIEW UNDER THE AUTHORITY OF RUBEN LOPEZ, JR., P.E. LIC. 93745 10-Aug-16

IT IS NOT TO BE USED FOR CONSTRUCTION, BIDDING OR PERMIT PURPOSES.


CITY OF AUSTIN, TEXAS
DEPARTMENT OF PUBLIC WORKS
ENGINEERING SERVICES DIVISION
VIOLET CROWN TRAIL - NORTH
PHASE 2A
TRAIL MAIN PLAN & PROFILE
STA. 33+50 - STA. 37+50




NOTES	NAME	DATE
SURVEY BY	QMD	12/2015
DRAWN BY	IMV	12/2015
DESIGNED BY	IMV	12/2015
CHECKED BY	ESD	12/2015
REVIEWED BY	RL	12/2015

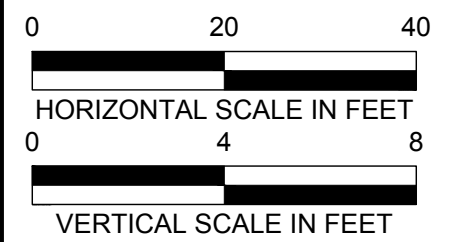

GP-2016-____.PWD

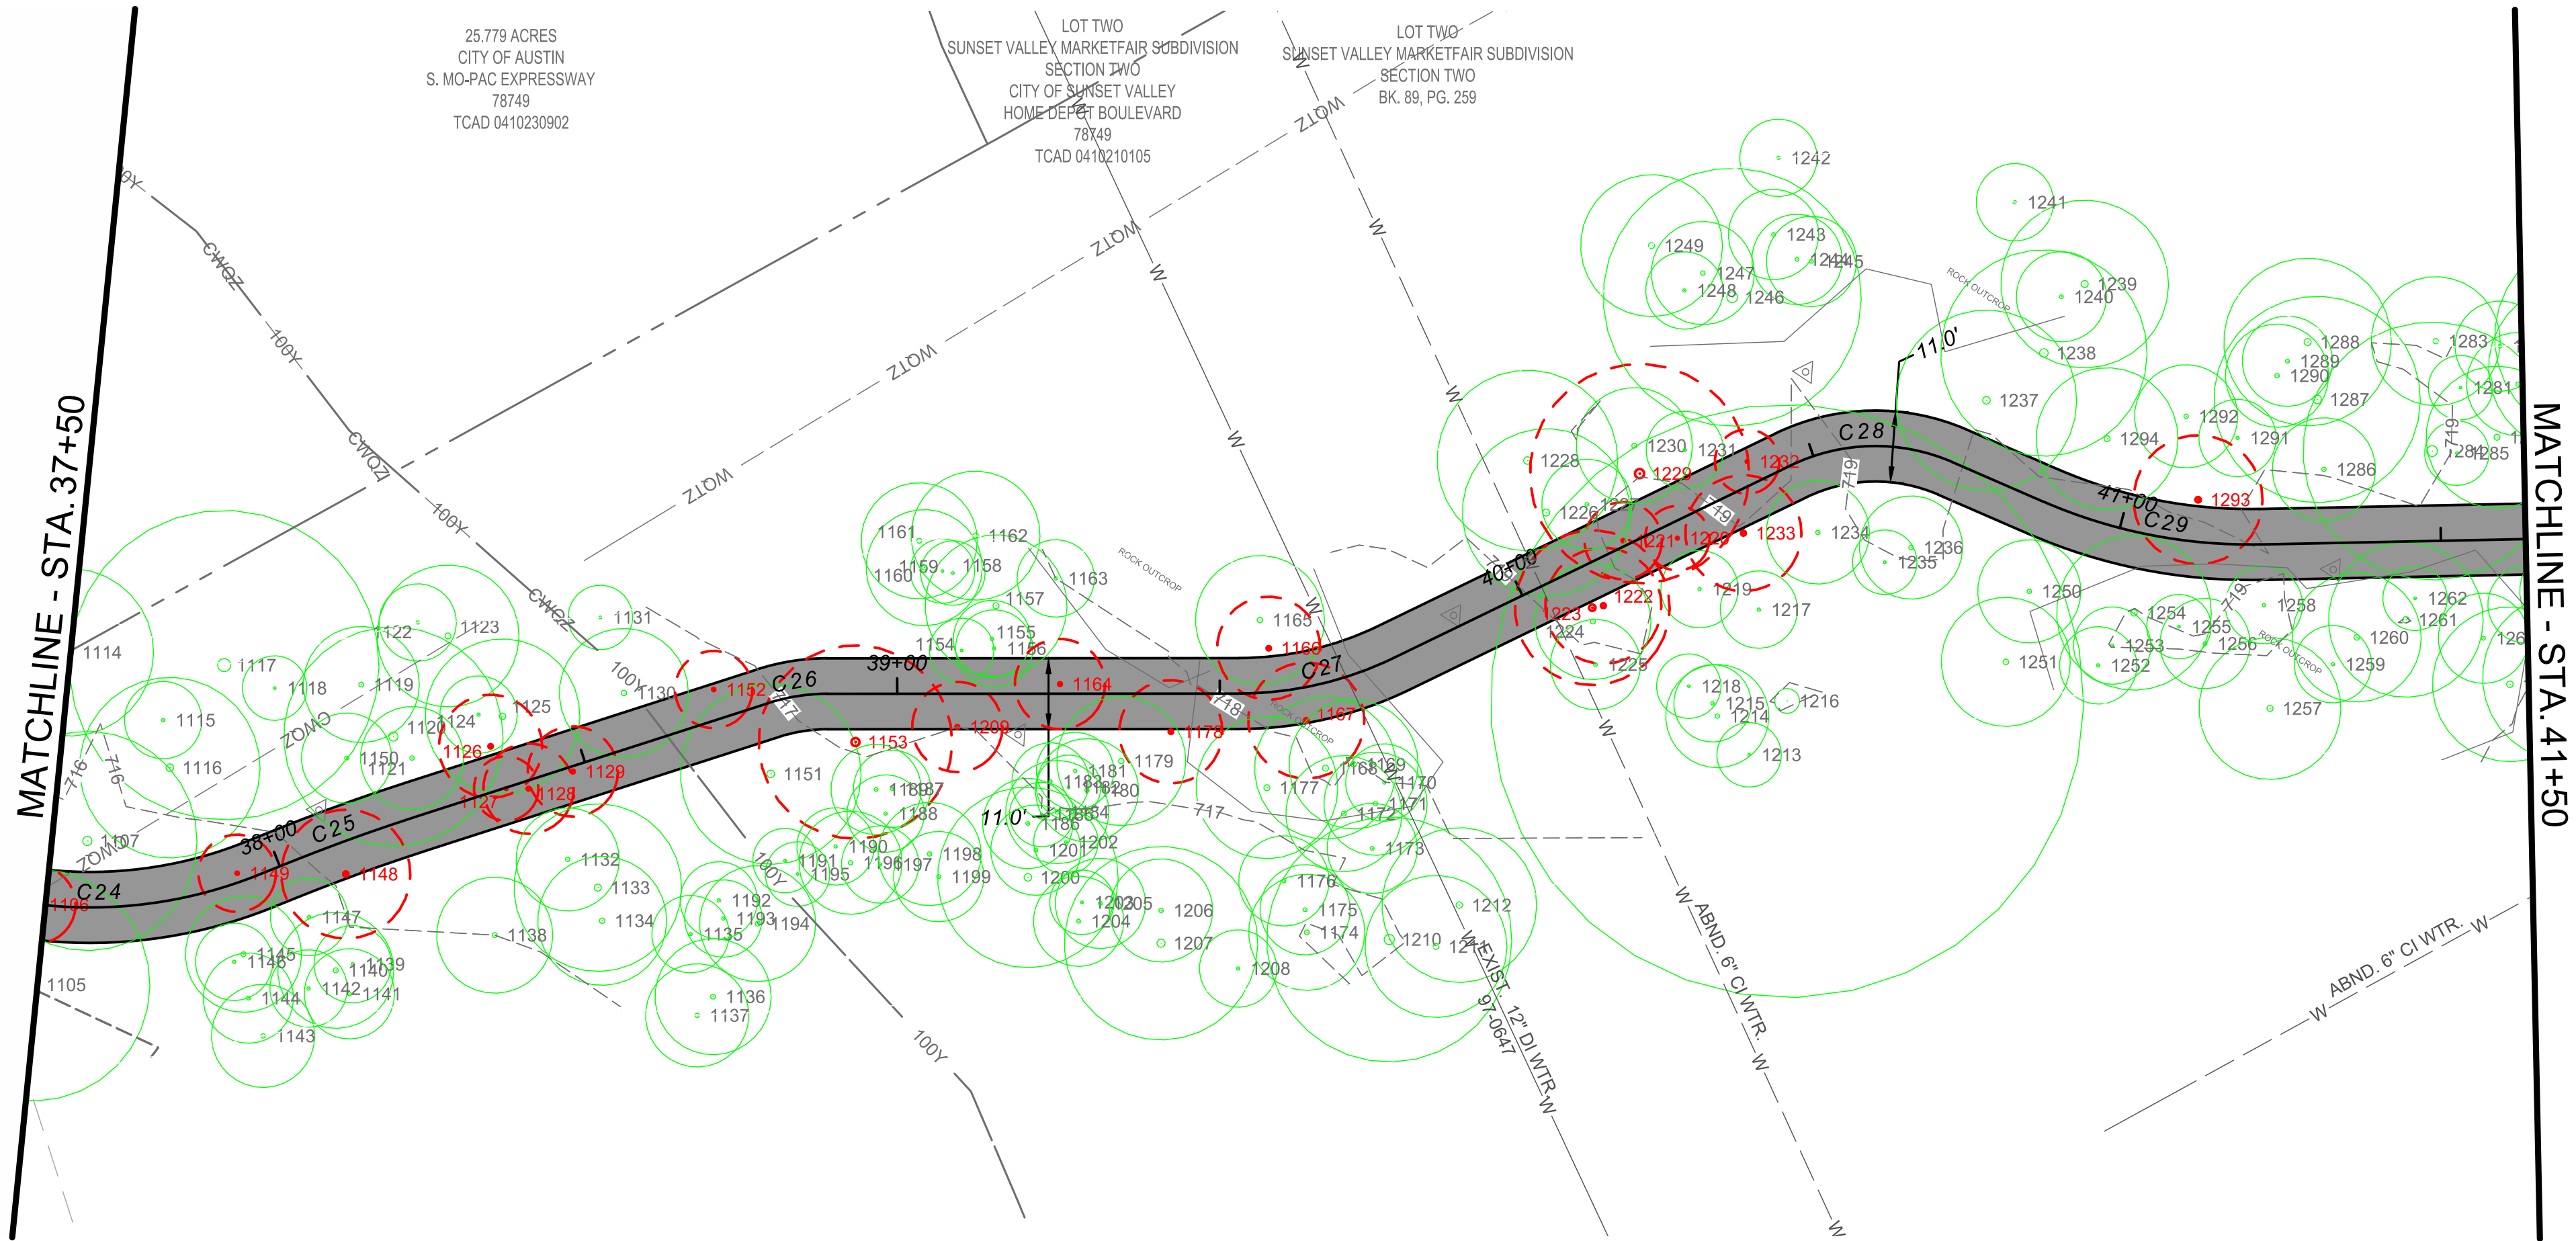

CURVE DATA					
CURVE NO.	RADIUS	LENGTH	DIRECTION	START PT.	END PT.
C24	70.00	63.07	N60° 21' 57"E	STA. 37+33.32 N. 10054402.54 E. 3087787.22	STA. 37+96.40 N. 10054432.68 E. 3087840.21
C25	300.00	20.99	N36° 33' 22"E	STA. 38+01.58 N. 10054436.95 E. 3087843.15	STA. 38+22.57 N. 10054453.81 E. 3087855.65
C26	30.00	9.33	N47° 28' 27"E	STA. 38+79.85 N. 10054498.60 E. 3087891.35	STA. 38+89.18 N. 10054504.88 E. 3087898.21
C27	55.00	24.79	N43° 28' 40"E	STA. 39+52.98 N. 10054540.20 E. 3087951.34	STA. 39+77.77 N. 10054558.03 E. 3087968.25
C28	30.00	25.84	N55° 14' 44"E	STA. 40+46.23 N. 10054616.98 E. 3088003.07	STA. 40+72.07 N. 10054631.26 E. 3088023.65
C29	80.00	34.43	N67° 35' 40"E	STA. 40+87.48 N. 10054633.96 E. 3088038.82	STA. 41+21.91 N. 10054646.98 E. 3088070.41

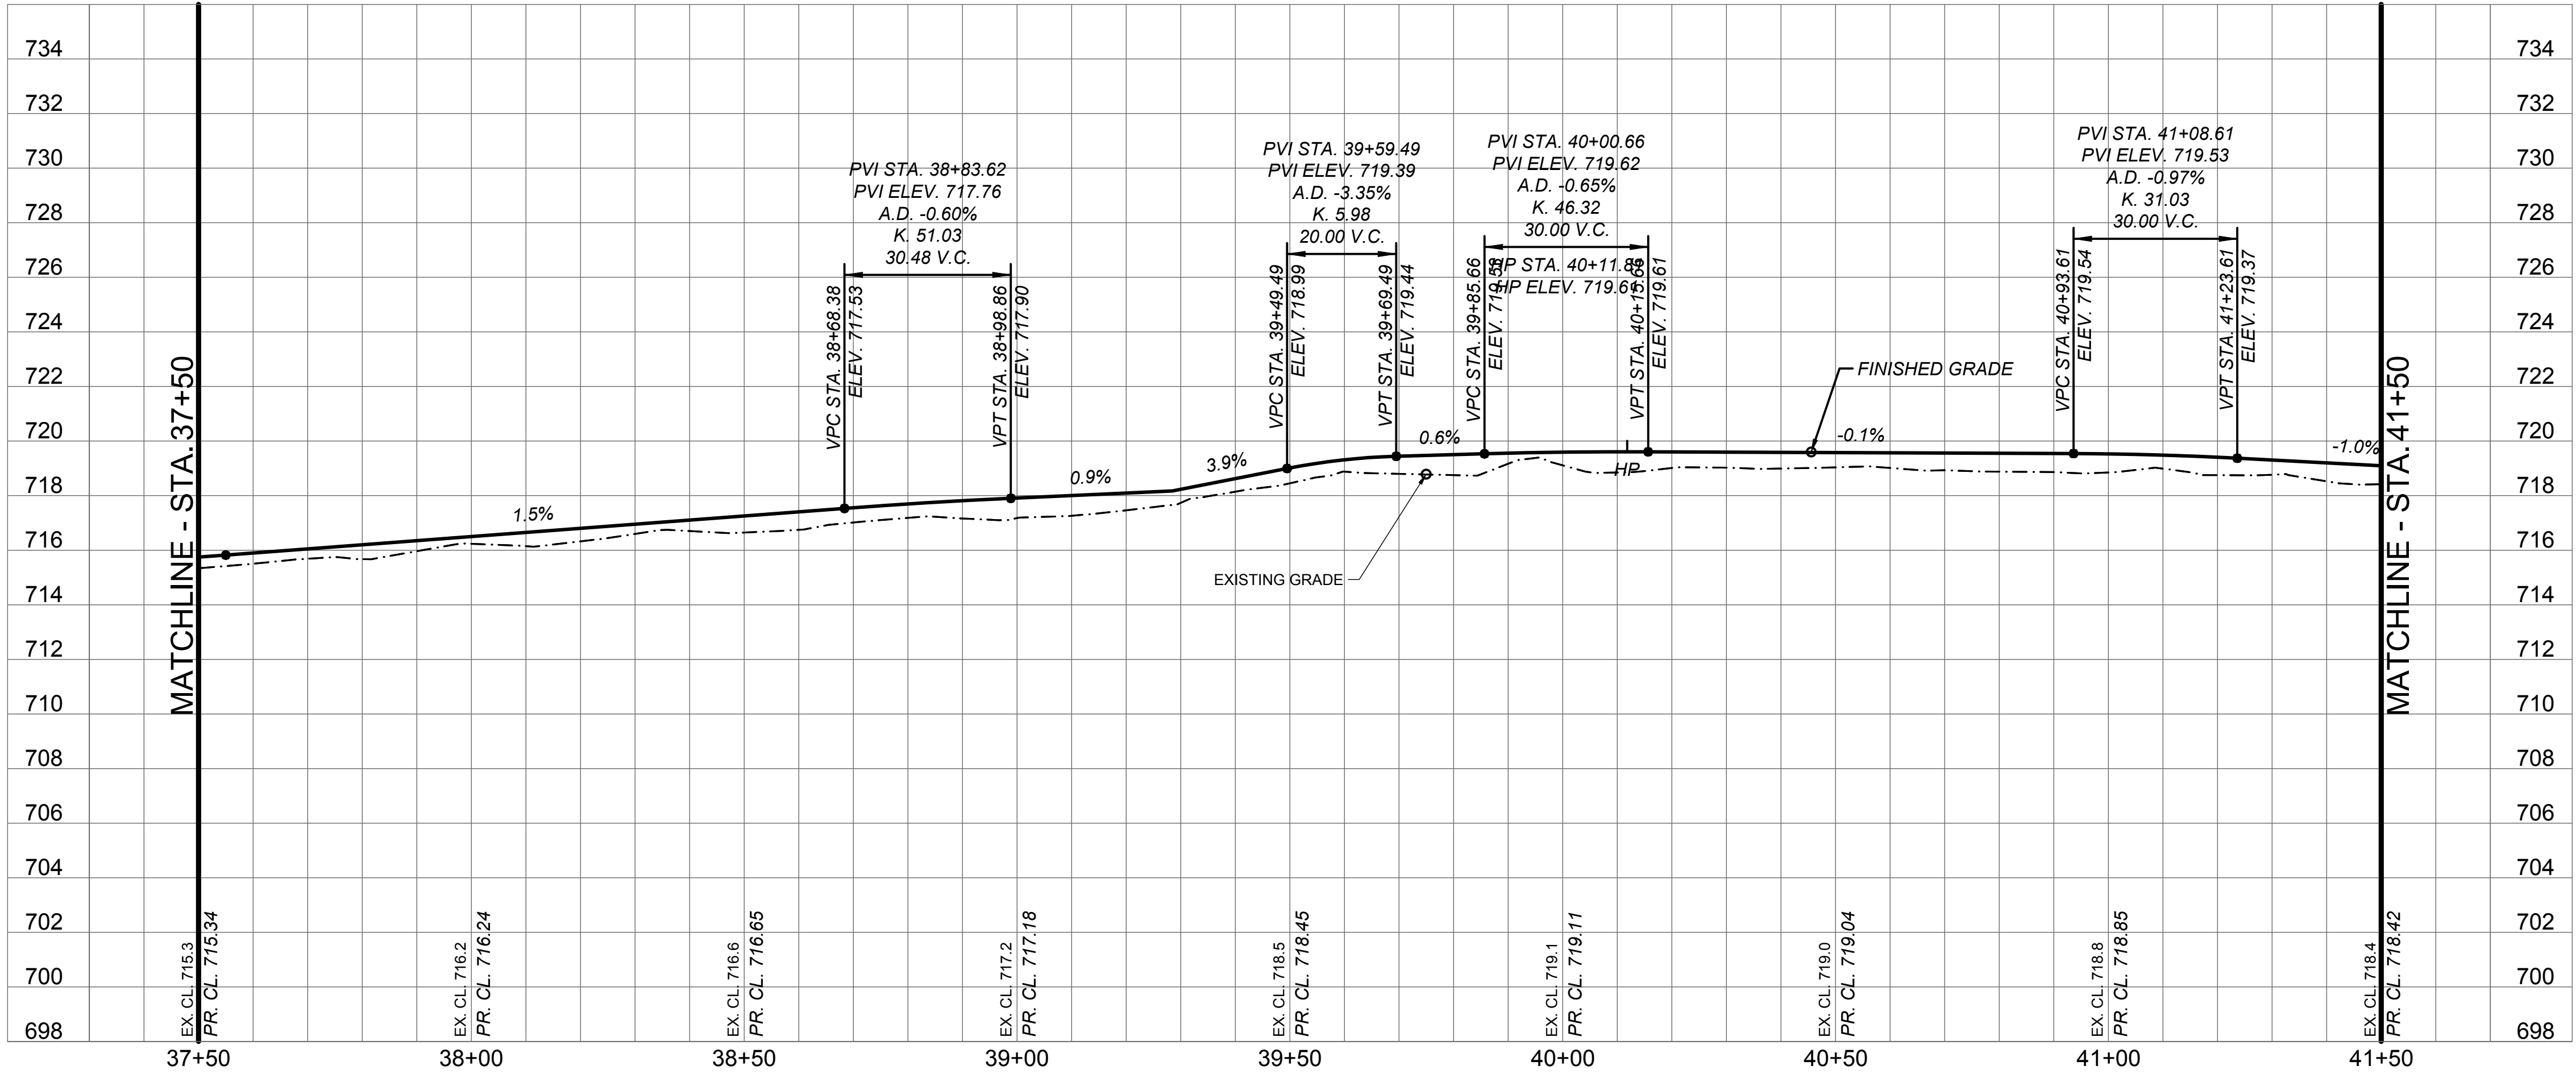

REVISION DESCRIPTION

DATE

REV BY

NO

DRAFT 30%

THIS DOCUMENT IS RELEASED FOR THE PURPOSE OF INTERIM REVIEW UNDER THE AUTHORITY OF RUBEN LOPEZ, JR., P.E. LIC. 93745 10-Aug-16

IT IS NOT TO BE USED FOR CONSTRUCTION, BIDDING OR PERMIT PURPOSES.

CITY OF AUSTIN, TEXAS
DEPARTMENT OF PUBLIC WORKS
ENGINEERING SERVICES DIVISION

VIOLET CROWN TRAIL - NORTH
PHASE 2A

TRAIL MAIN PLAN & PROFILE
STA. 37+50 - STA. 41+50



NOTES

NAME

DATE

SURVEY BY

QMD

12/2015

DRAWN BY

IMV

12/2015

DESIGNED BY

IMV

12/2015

CHECKED BY

ESD

12/2015

REVIEWED BY

RL

12/2015

0 20 40

HORIZONTAL SCALE IN FEET

0 4 8

VERTICAL SCALE IN FEET


GP-2016-____.PWD

CP-208


30

OF 37

N:\ITEM\IPWD_VIOLET CROWN TRAIL\PRODUCTION_FILES\DWG\STRC-RD-PLR02.DWG, COA_PDF_22X34_COA_ESD.STB 8/20/2016 3:24 PM LOPEZ, RUBEN

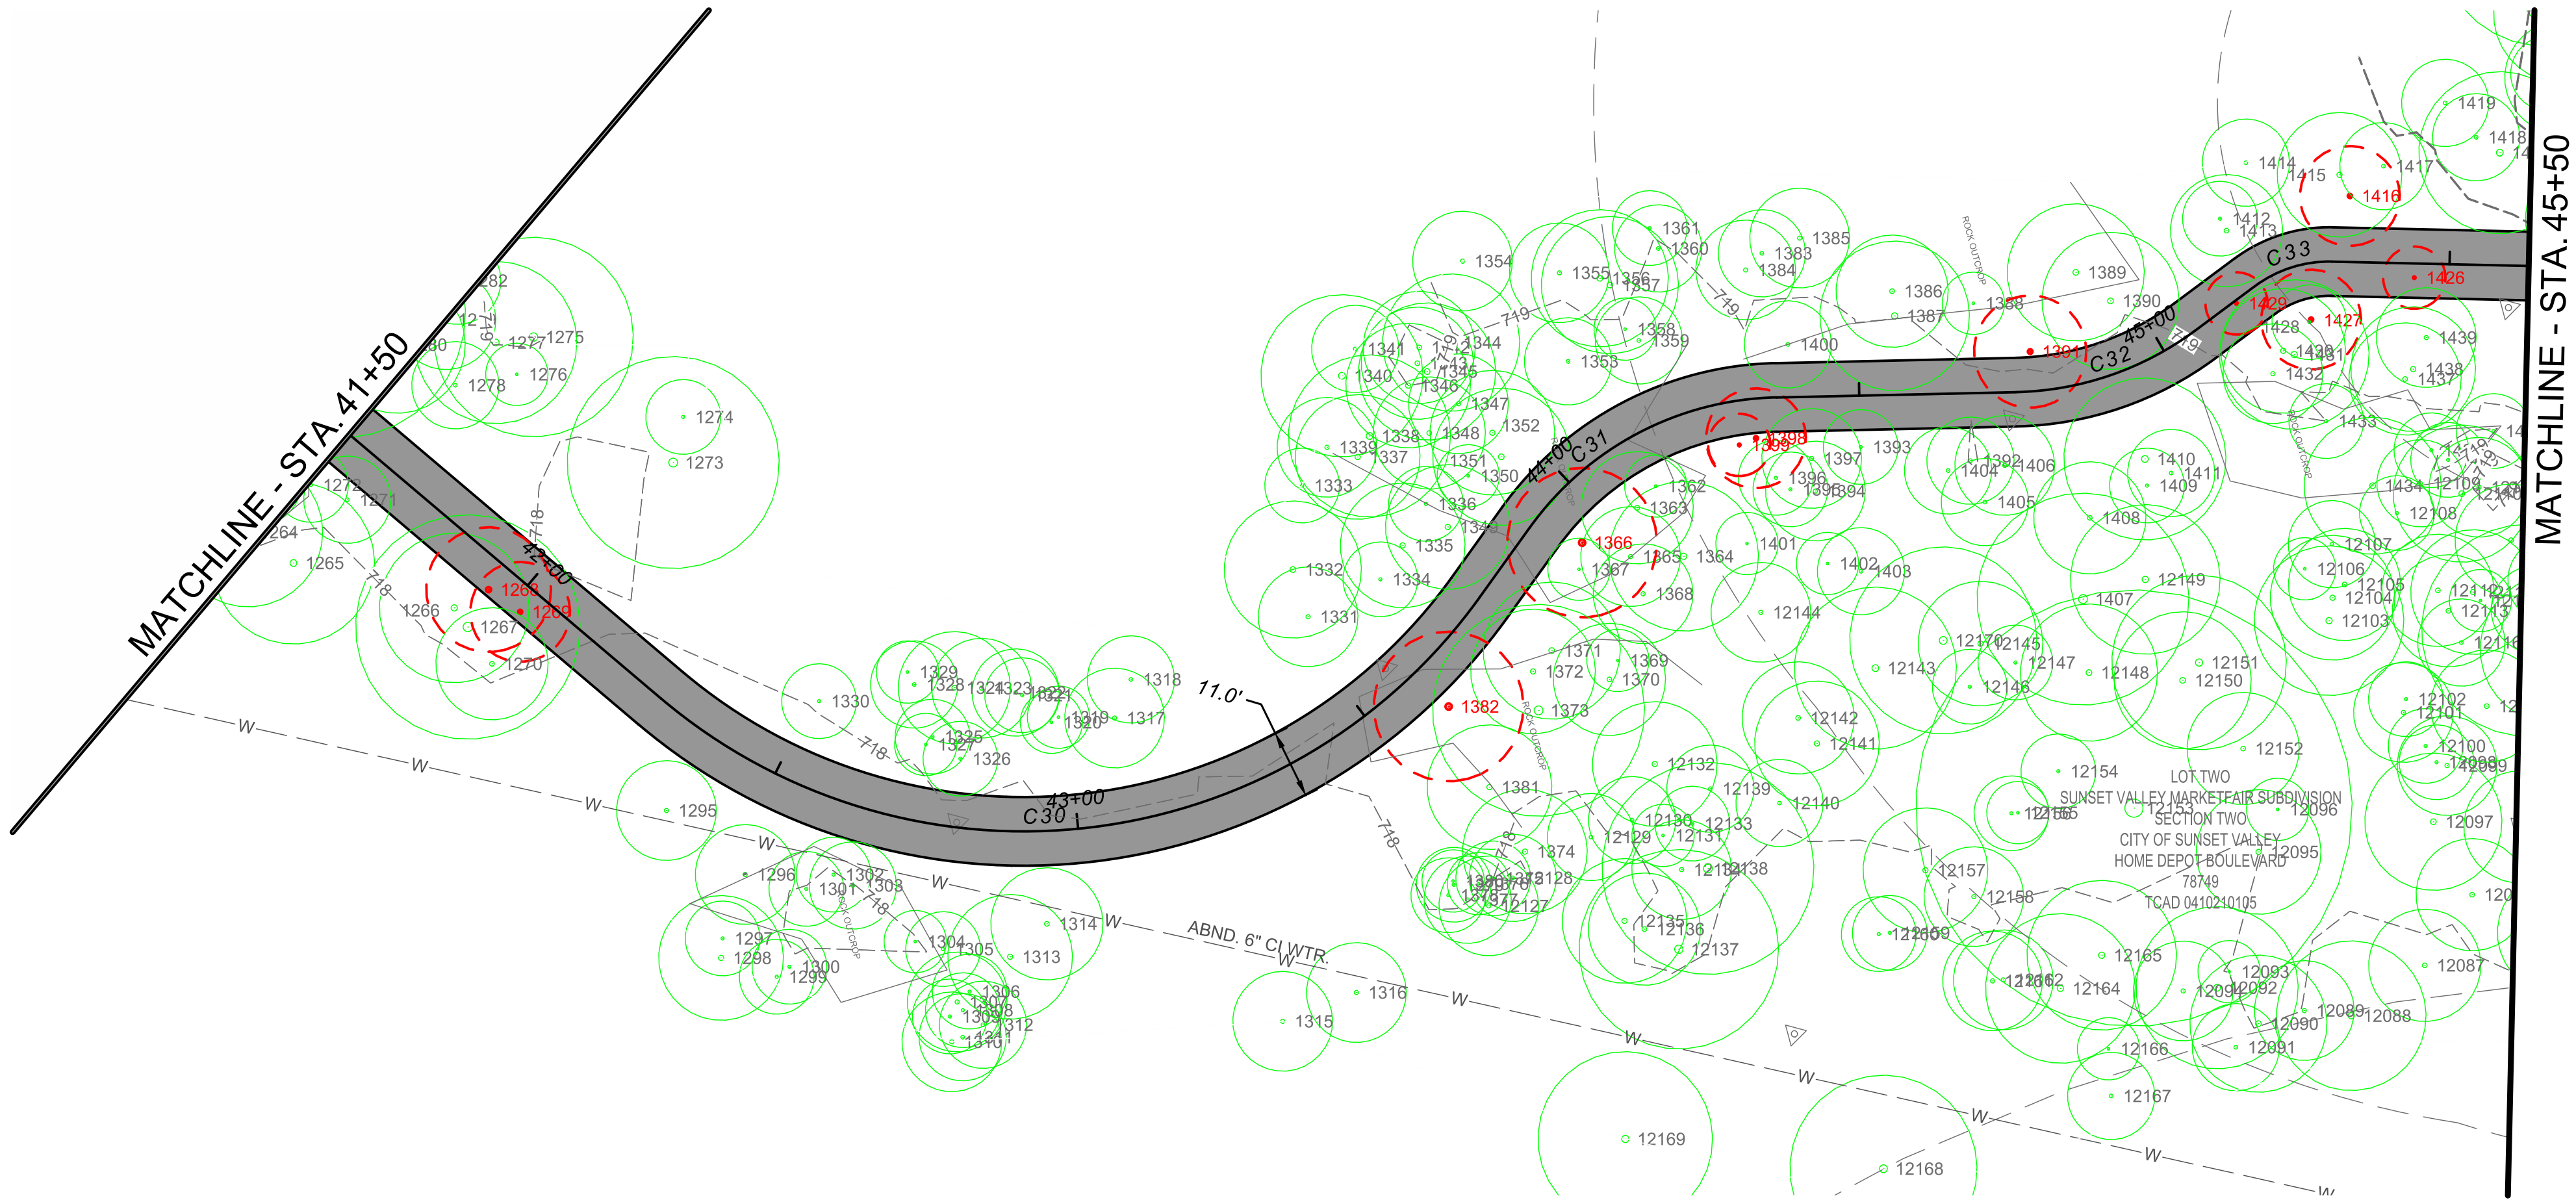

CURVE DATA					
CURVE NO.	RADIUS	LENGTH	DIRECTION	START PT.	END PT.
C30	90.00	148.58	N07° 58' 14"E	STA. 42+27.98 N. 10054707.41 E. 3088157.57	STA. 43+76.56 N. 10054838.41 E. 3088175.91
C31	50.00	46.29	N12° 48' 13"W	STA. 43+90.41 N. 10054849.12 E. 3088167.13	STA. 44+36.69 N. 10054892.66 E. 3088157.24
C32	50.00	30.84	N03° 57' 08"W	STA. 44+75.12 N. 10054930.00 E. 3088166.35	STA. 45+05.96 N. 10054960.27 E. 3088164.26
C33	20.00	13.23	N02° 40' 27"W	STA. 45+17.93 N. 10054971.40 E. 3088159.85	STA. 45+31.15 N. 10054984.37 E. 3088159.25

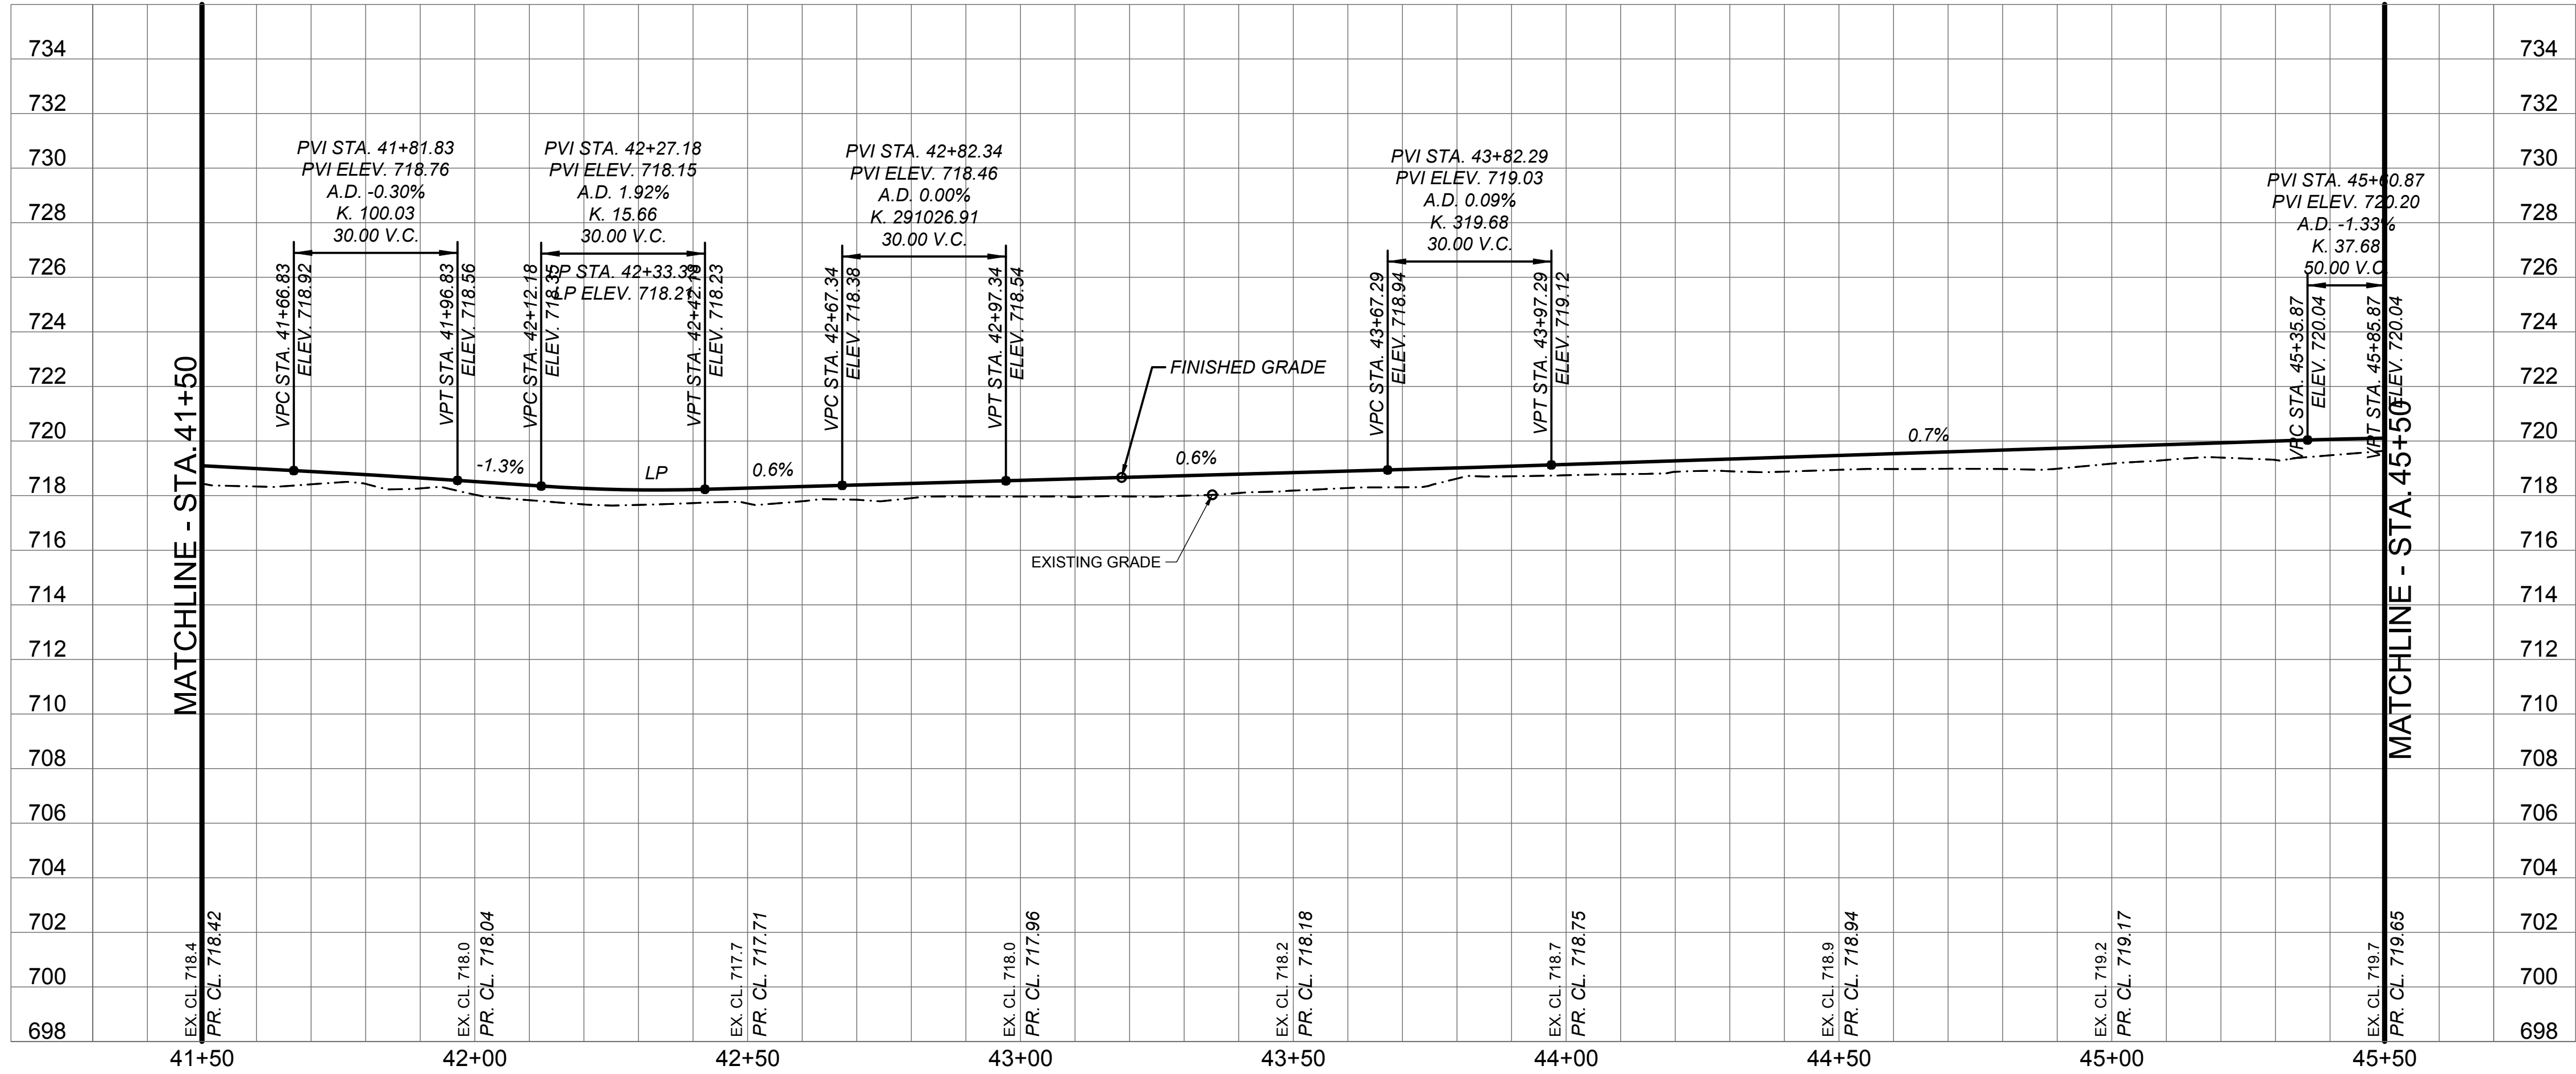

REV. NO.

BY

DATE

REVISION DESCRIPTION

DRAFT 30%

THIS DOCUMENT IS RELEASED FOR THE PURPOSE OF INTERIM REVIEW UNDER THE AUTHORITY OF RUBEN LOPEZ, JR., P.E. LIC. 93745 10-Aug-16

IT IS NOT TO BE USED FOR CONSTRUCTION, BIDDING OR PERMIT PURPOSES.

CITY OF AUSTIN, TEXAS
DEPARTMENT OF PUBLIC WORKS
ENGINEERING SERVICES DIVISION

VIOLET CROWN TRAIL - NORTH
PHASE 2A

TRAIL MAIN PLAN & PROFILE
STA. 41+50 - STA. 45+50



NOTESNAMEDATE

SURVEY BY QMD 12/2015

DRAWN BY IMV 12/2015

DESIGNED BY IMV 12/2015

CHECKED BY ESD 12/2015

REVIEWED BY RL 12/2015

020 20 40

HORIZONTAL SCALE IN FEET


0 4 8

VERTICAL SCALE IN FEET


GP-2016-____.PWD

CP-20931 OF 37

N:\ITEM\IPWD_VIOLET CROWN TRAIL\GROWING\PRODUCTION_FILES\DWG\STRC-RD-PLR02.DWG, COA_PDF_22334_COA_ESD.SB 8/20/2016 3:24 PM LOPEZ, RUBEN

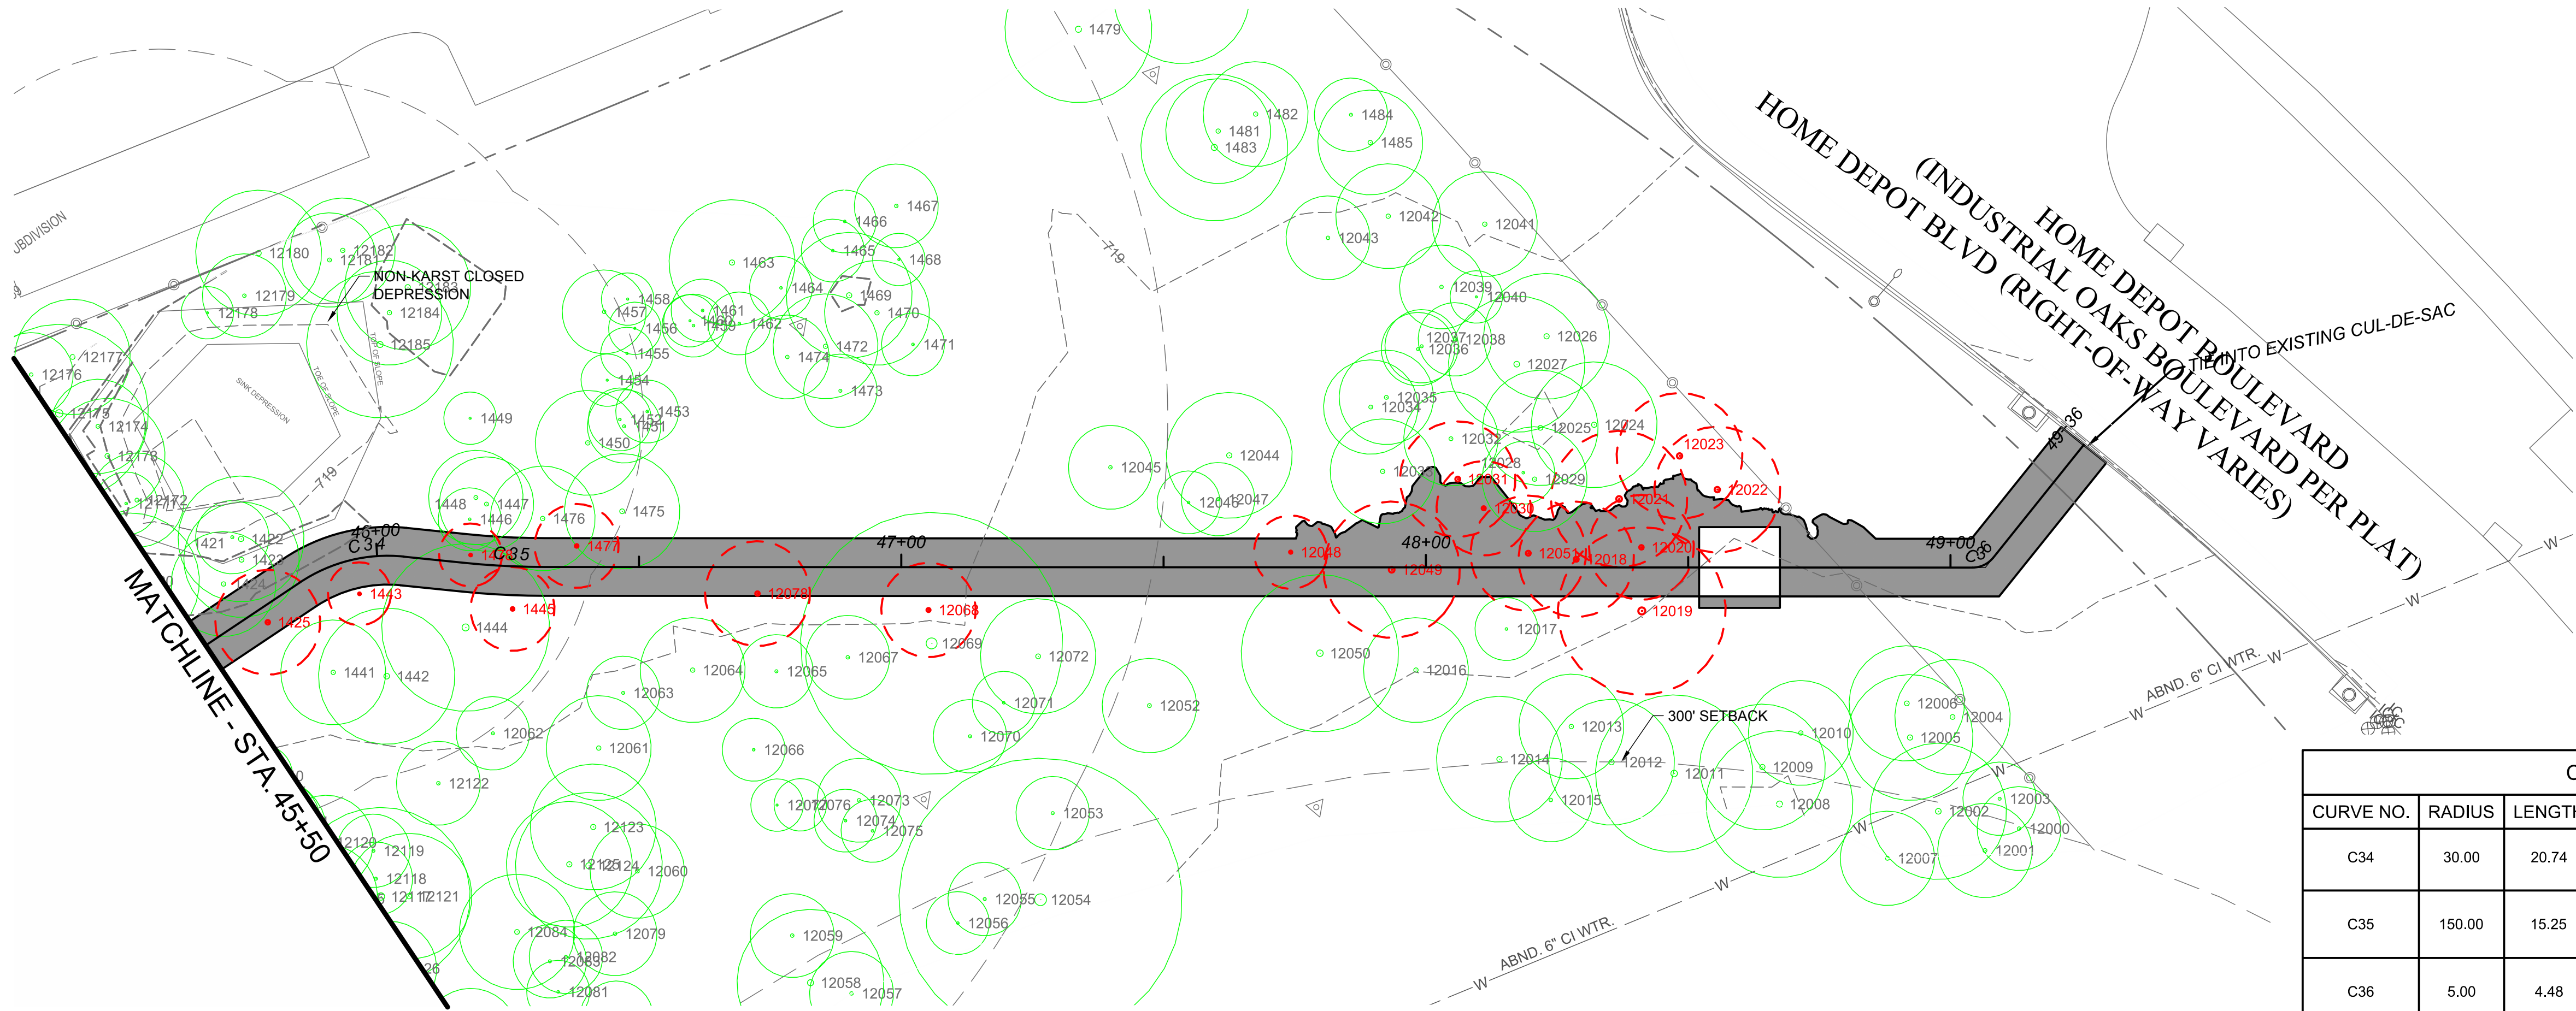

CURVE DATA					
CURVE NO.	RADIUS	LENGTH	DIRECTION	START PT.	END PT.
C34	30.00	20.74	N36° 04' 39"E	STA. 45+84.31 N. 10055035.39 E. 3088174.14	STA. 46+05.05 N. 10055051.83 E. 3088186.11
C35	150.00	15.25	N52° 58' 14"E	STA. 46+16.74 N. 10055058.39 E. 3088195.80	STA. 46+31.99 N. 10055067.56 E. 3088207.96
C36	5.00	4.48	N24° 24' 21"E	STA. 49+04.23 N. 10055242.34 E. 3088416.69	STA. 49+08.71 N. 10055246.28 E. 3088418.48

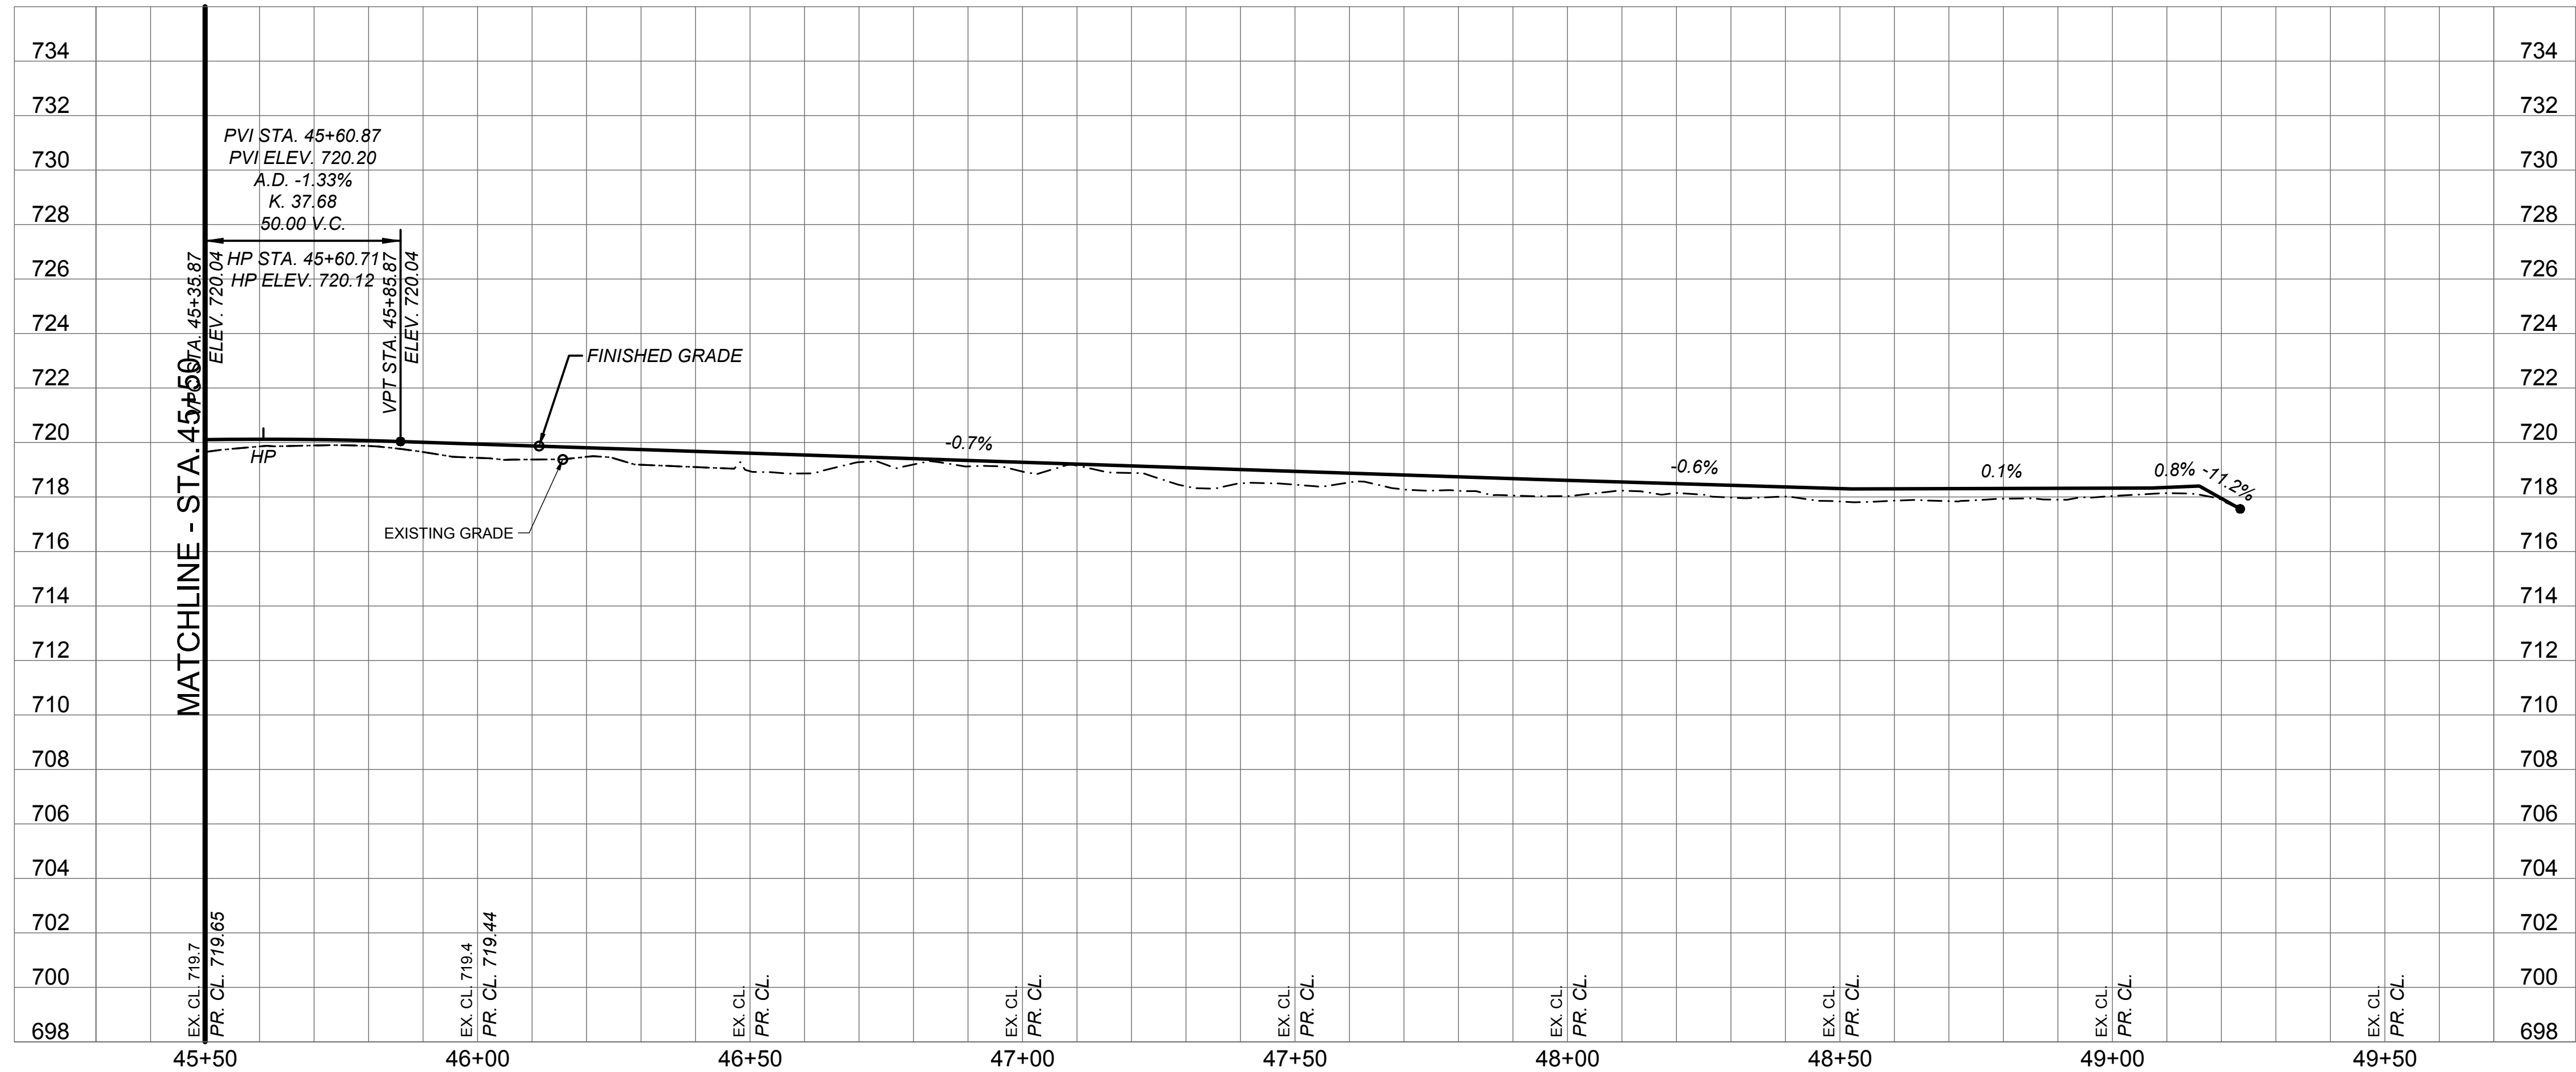

REVISION DESCRIPTION
DATE
REV BY
NO

DRAFT 30%
THIS DOCUMENT IS RELEASED FOR THE PURPOSE OF INTERIM REVIEW UNDER THE AUTHORITY OF RUBEN LOPEZ, JR., P.E. LIC. 93745 10-Aug-16
IT IS NOT TO BE USED FOR CONSTRUCTION, BIDDING OR PERMIT PURPOSES.

CITY OF AUSTIN, TEXAS
DEPARTMENT OF PUBLIC WORKS
ENGINEERING SERVICES DIVISION

VIOLET CROWN TRAIL - NORTH
PHASE 2A

TRAIL MAIN PLAN & PROFILE
STA. 45+50 - END



FOUNDED 1859

NOTES	NAME	DATE
SURVEY BY	QMD	12/2015
DRAWN BY	IMV	12/2015
DESIGNED BY	IMV	12/2015
CHECKED BY	ESD	12/2015
REVIEWED BY	RL	12/2015

0 20 40

HORIZONTAL SCALE IN FEET

0 4 8


VERTICAL SCALE IN FEET

GP-2016-____.PWD


CP-210 32 OF 37

LOPEZ, RUBEN

8/20/2016 3:28 PM

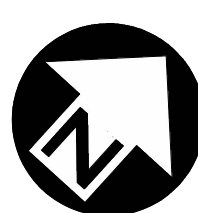

CURVE DATA					
CURVE NO.	RADIUS	LENGTH	DIRECTION	START PT.	END PT.
C100	100.00	60.70	N46° 53' 03"E	STA. 10+41.14 N. 10053923.46 E. 3085346.43	STA. 11+01.84 N. 10053964.31 E. 3085390.07
C101	50.00	45.62	N38° 08' 02"E	STA. 11+38.22 N. 10053980.11 E. 3085422.85	STA. 11+83.85 N. 10054014.76 E. 3085450.05
C102	40.00	30.65	N33° 56' 35"E	STA. 12+07.51 N. 10054037.91 E. 3085454.97	STA. 12+38.16 N. 10054062.72 E. 3085471.66
C103	40.00	24.45	N73° 24' 06"E	STA. 13+39.88 N. 10054119.75 E. 3085555.89	STA. 13+64.32 N. 10054126.63 E. 3085578.95

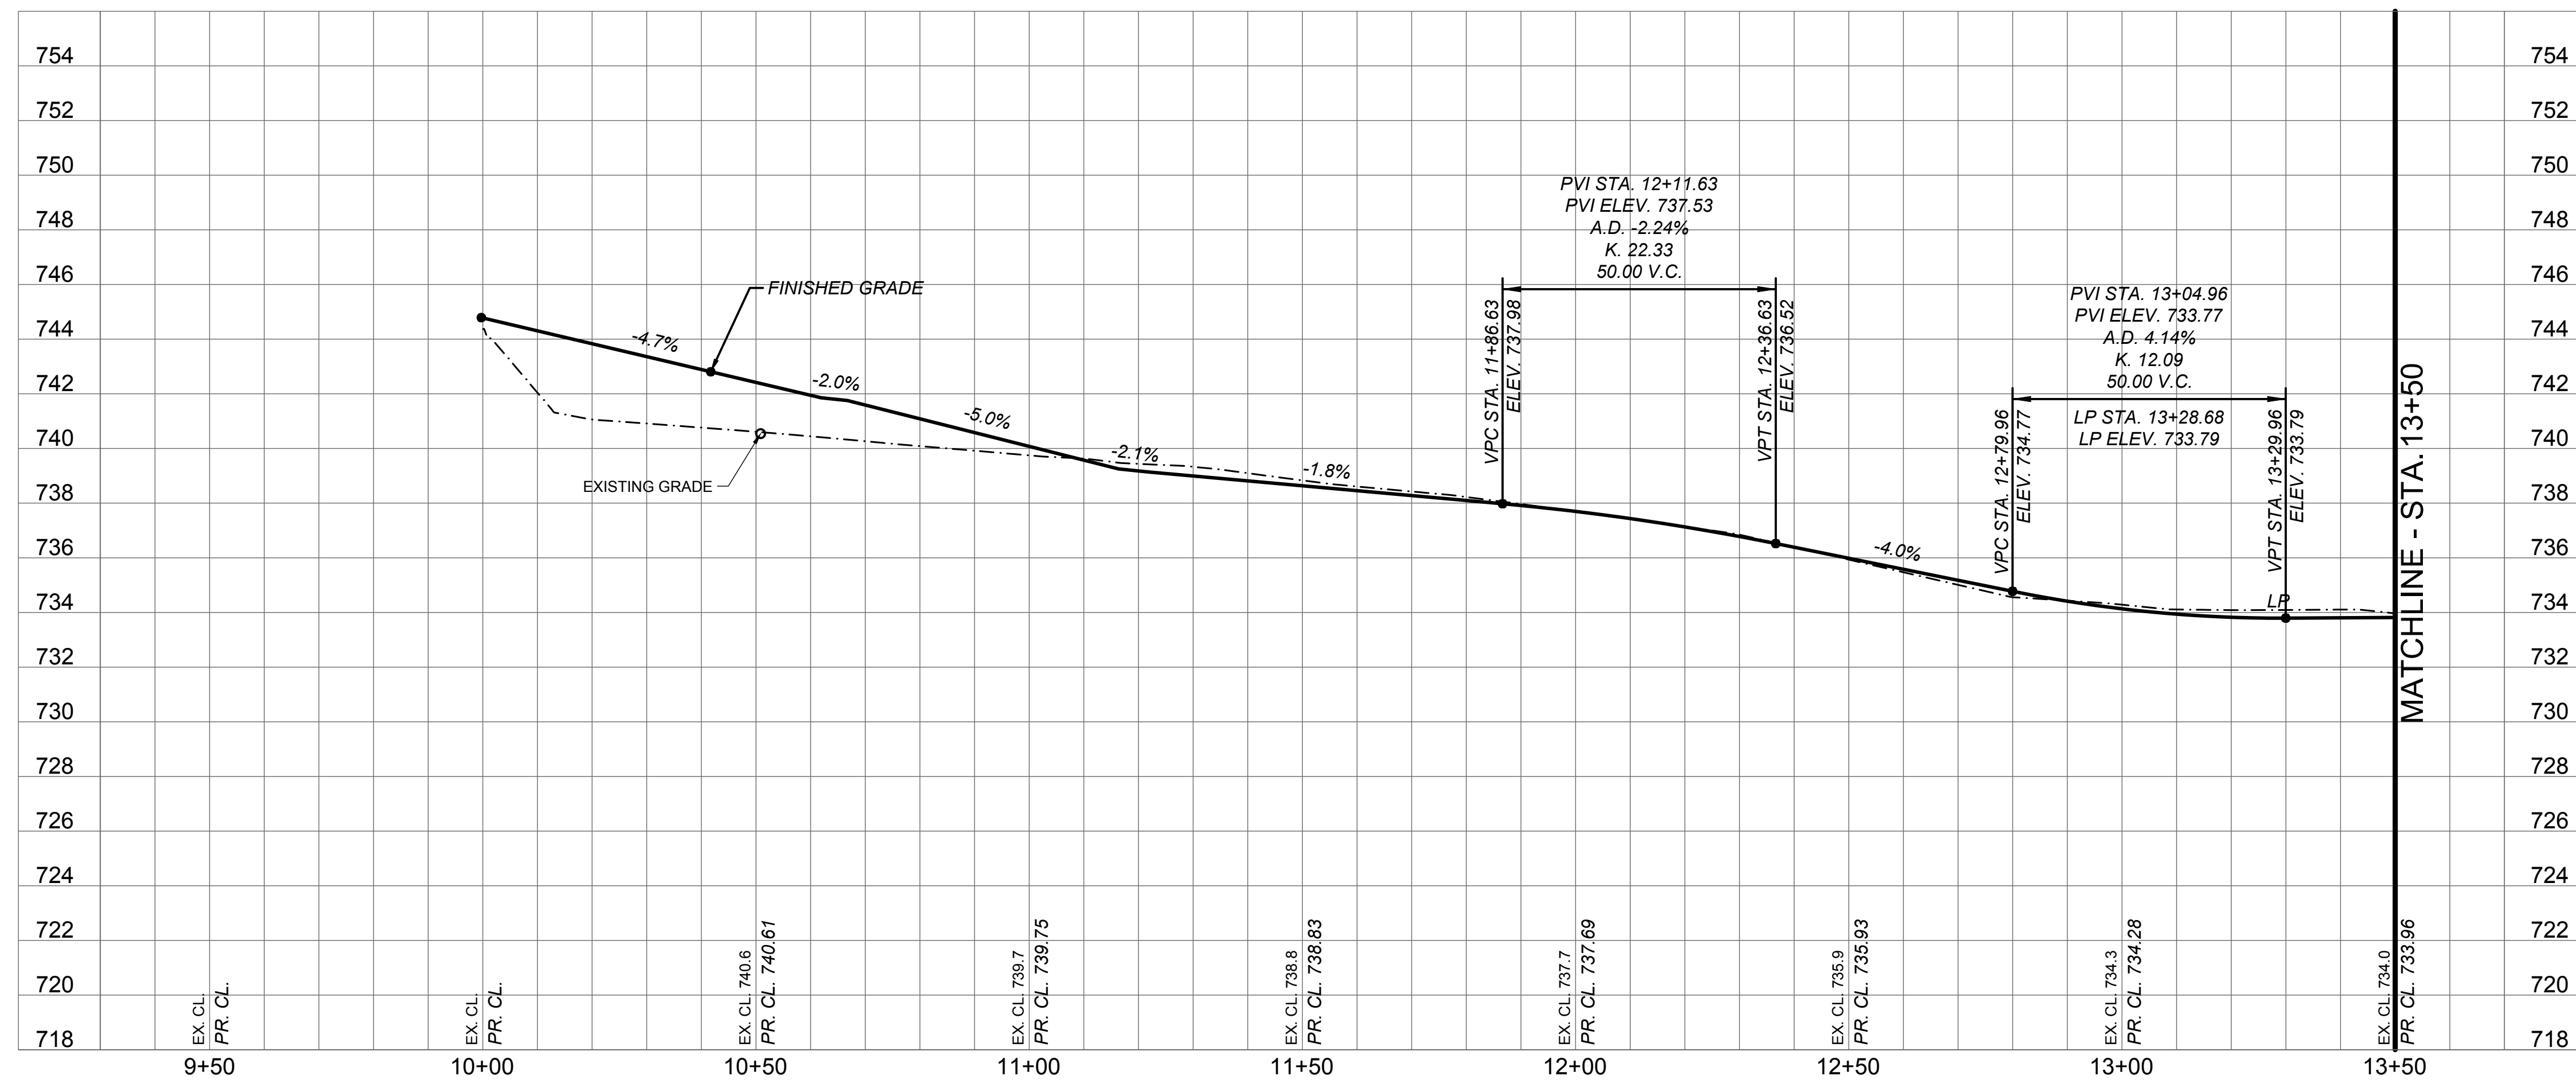[illegible]

DRAFT 30%

THIS DOCUMENT IS RELEASED
FOR THE PURPOSE OF INTERIM
REVIEW UNDER
THE AUTHORITY OF
RUBEN LOPEZ, JR., P.E.
LIC. 93745
10-Aug-16


IT IS NOT TO BE USED FOR
CONSTRUCTION, BIDDING OR
PERMIT PURPOSES.

LOPEZ RUIFEN


CITY OF AUSTIN, TEXAS DEPARTMENT OF PUBLIC WORKS ENGINEERING SERVICES DIVISION
VIOLET CROWN TRAIL - NORTH PHASE 2A
SPUR TRAIL LATERAL PLAN & PROFILE BEGIN - STA. 13+50




NOTES	NAME	DATE
SURVEY BY	QMD	12/2015
DRAWN BY	IMV	12/2015
DESIGNED BY	IMV	12/2015
CHECKED BY	ESD	12/2015
REVIEWED BY	RL	12/2015

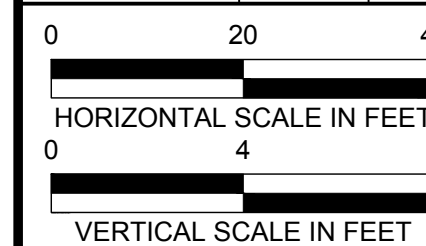

GP-2016-____.PWC

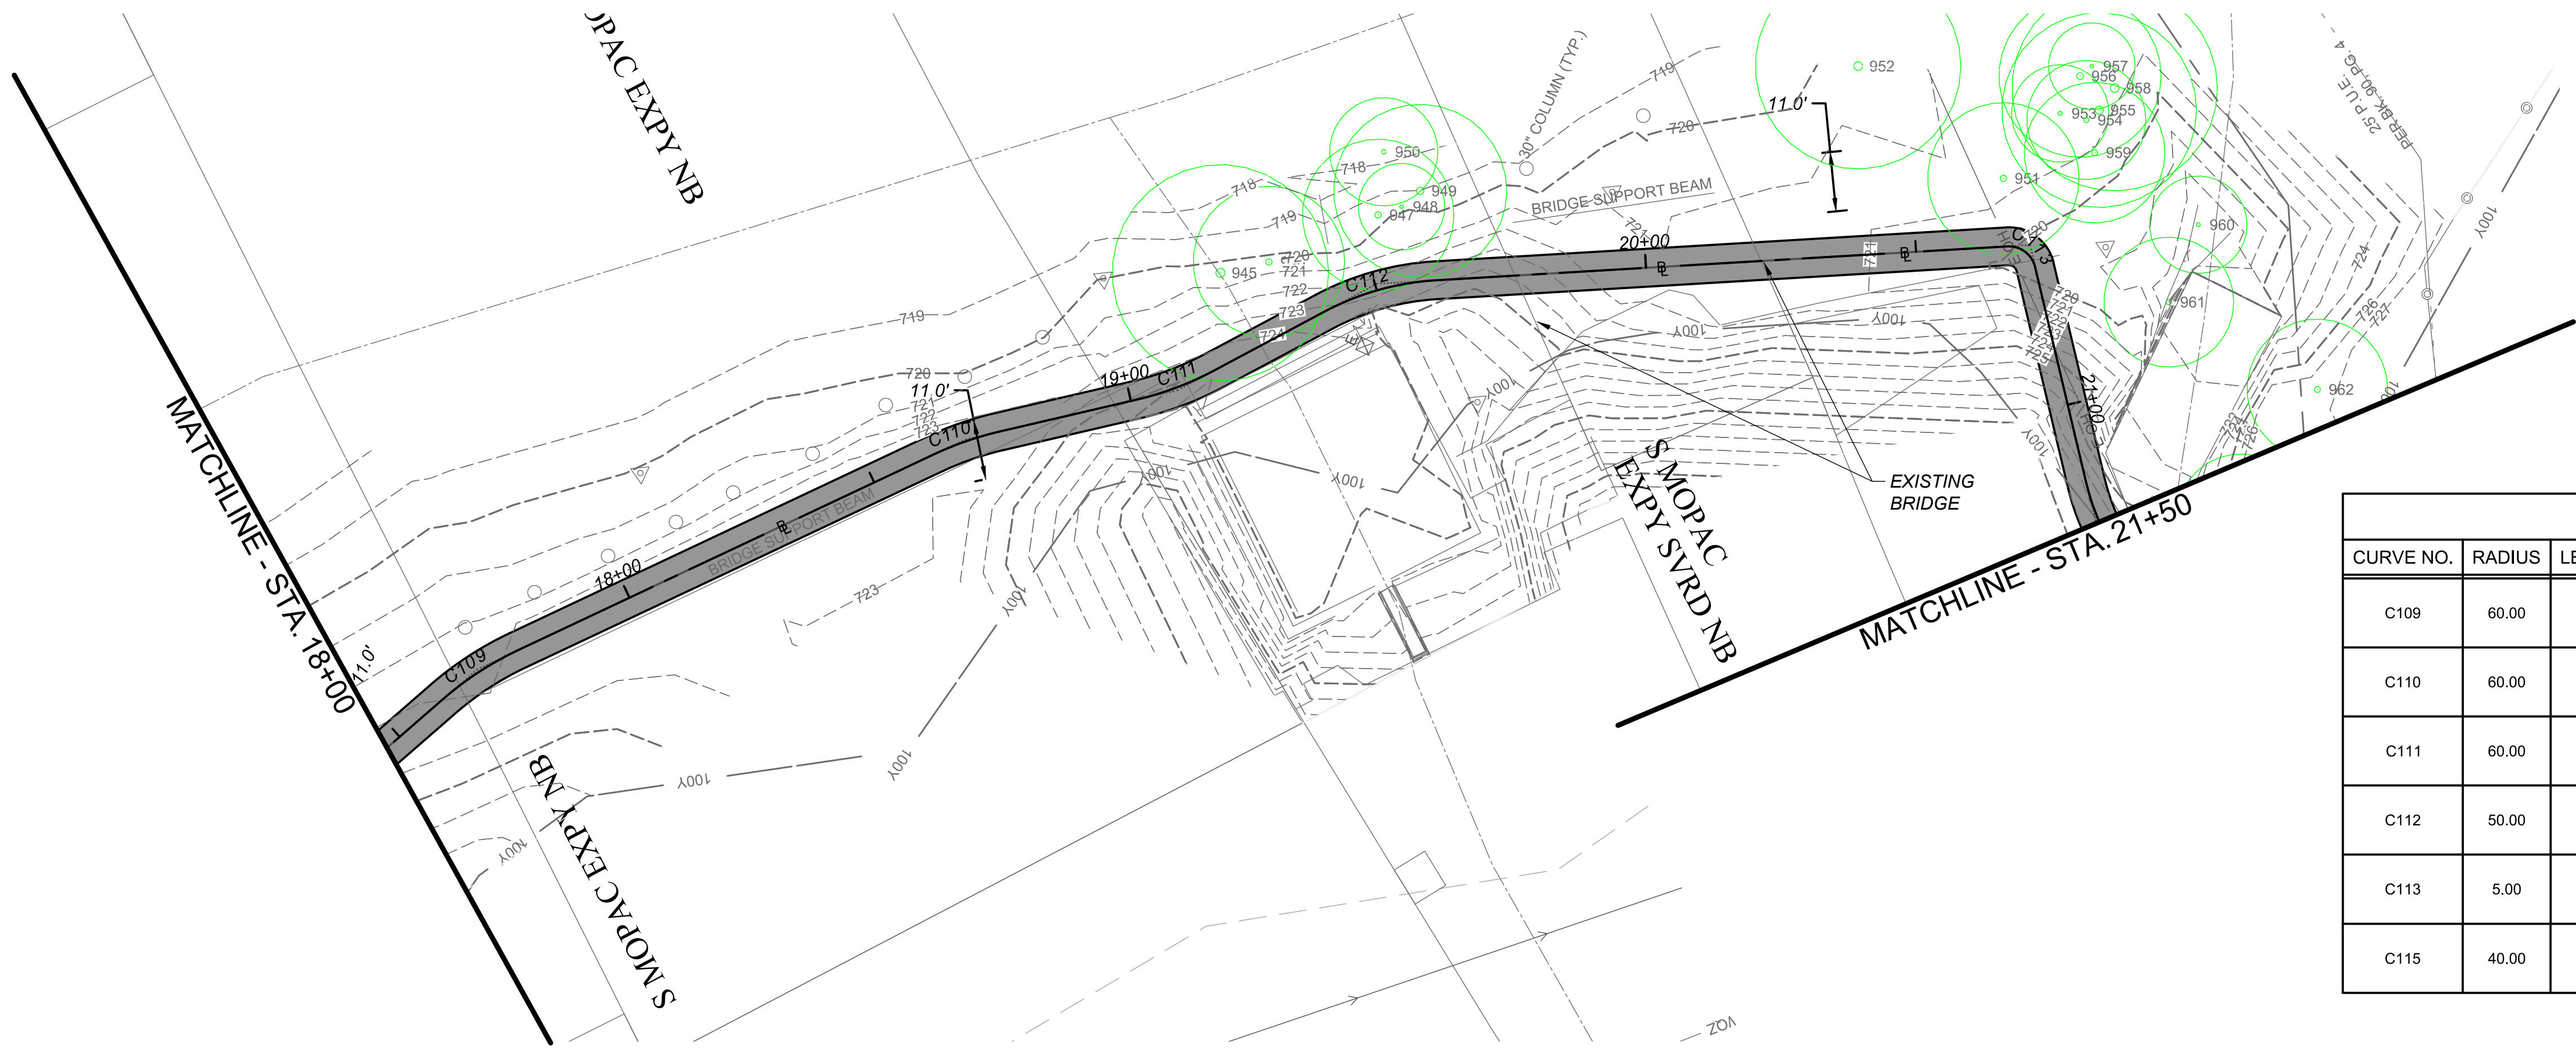

CURVE DATA					
CURVE NO.	RADIUS	LENGTH	DIRECTION	START PT.	END PT.
C109	60.00	16.54	S57° 38' 50"E	STA. 17+60.63 N. 10054065.12 E. 3085958.44	STA. 17+77.17 N. 10054056.29 E. 3085972.37
C110	60.00	12.71	S43° 40' 55"E	STA. 18+62.32 N. 10054001.27 E. 3086037.36	STA. 18+75.03 N. 10053992.10 E. 3086046.12
C111	60.00	15.74	S45° 07' 46"E	STA. 19+00.87 N. 10053971.64 E. 3086061.89	STA. 19+16.60 N. 10053960.56 E. 3086073.01
C112	50.00	21.56	S40° 17' 33"E	STA. 19+39.50 N. 10053946.67 E. 3086091.21	STA. 19+61.06 N. 10053930.35 E. 3086105.04
C113	5.00	6.99	S12° 05' 18"W	STA. 20+66.89 N. 10053836.86 E. 3086154.63	STA. 20+73.88 N. 10053830.57 E. 3086153.29
C115	40.00	28.22	S31° 54' 13"W	STA. 21+14.94 N. 10053805.36 E. 3086120.88	STA. 21+43.16 N. 10053781.89 E. 3086106.27

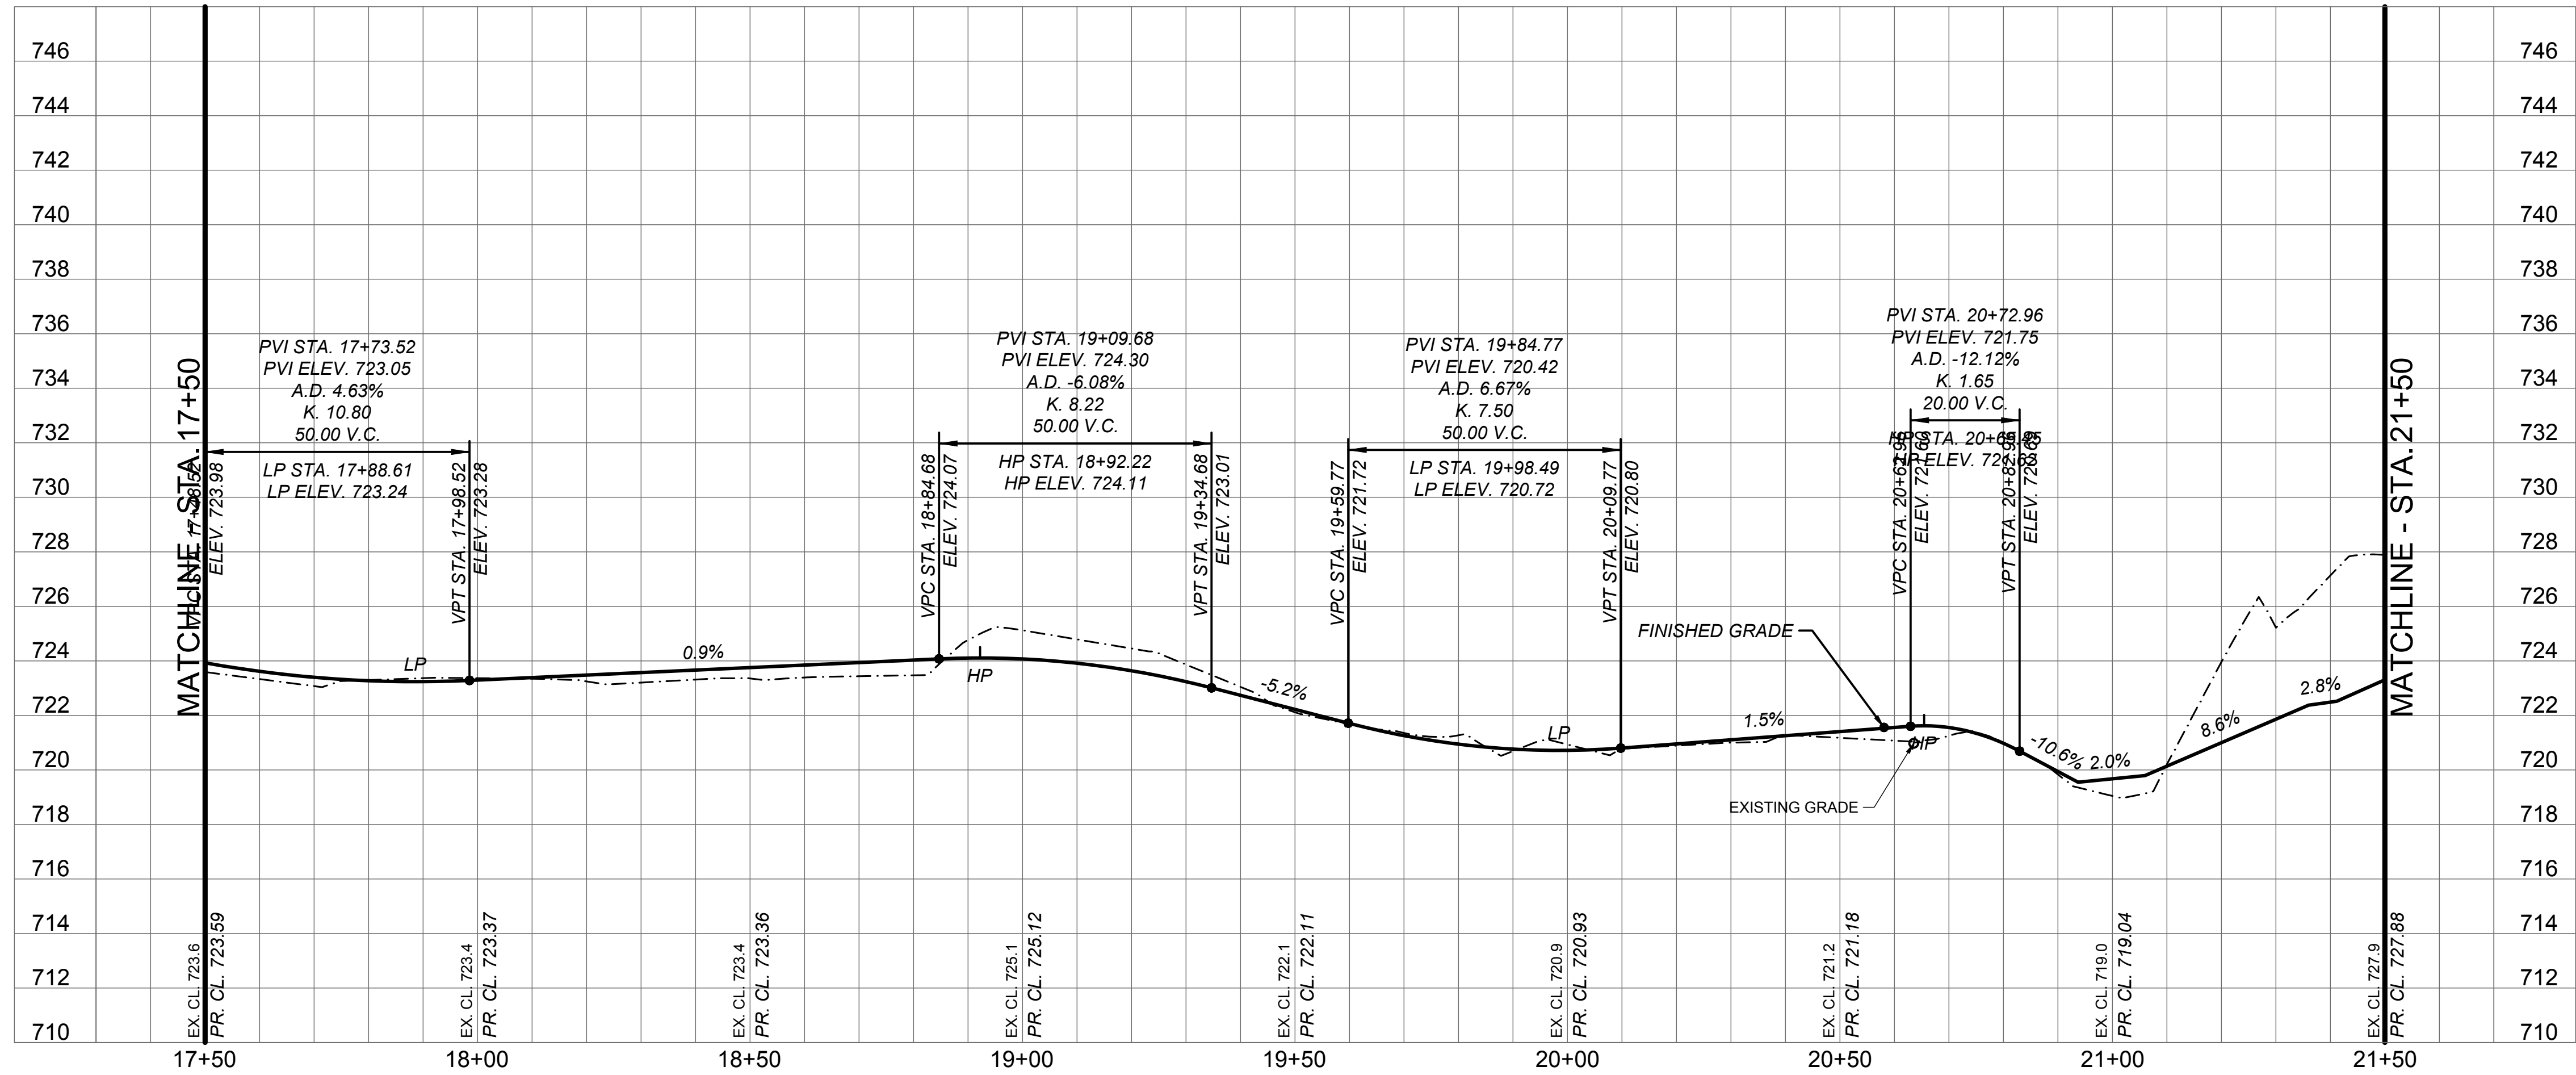

REVISION DESCRIPTION

REV BY DATE

NO

DRAFT 30%

THIS DOCUMENT IS RELEASED FOR THE PURPOSE OF INTERIM REVIEW UNDER THE AUTHORITY OF RUBEN LOPEZ, JR., P.E. LIC. 93745 10-Aug-16

IT IS NOT TO BE USED FOR CONSTRUCTION, BIDDING OR PERMIT PURPOSES.

CITY OF AUSTIN, TEXAS
DEPARTMENT OF PUBLIC WORKS
ENGINEERING SERVICES DIVISION

VIOLET CROWN TRAIL - NORTH
PHASE 2A

SPUR TRAIL LATERAL PLAN & PROFILE
STA. 17+50 - STA. 21+50



NOTES NAME DATE

SURVEY BY QMD 12/2015

DRAWN BY IMV 12/2015

DESIGNED BY IMV 12/2015

CHECKED BY ESD 12/2015

REVIEWED BY RL 12/2015

0 20 40

HORIZONTAL SCALE IN FEET

0 4 8

VERTICAL SCALE IN FEET



GP-2016-____.PWD

CP-213 35 OF 37


8/20/2016 3:28 PM

N:\ITEM\IPWD_VIOLET CROWN TRAIL - NORTH PHASE 2A\PRODUCTION_FILES\DWG\SPUR TRAIL LATERAL PLAN & PROFILE.DWG, COA_PDF_22334_COA_ESD.SB

LOPEZ, RUBEN

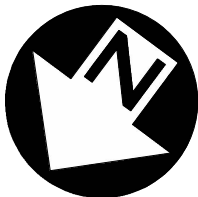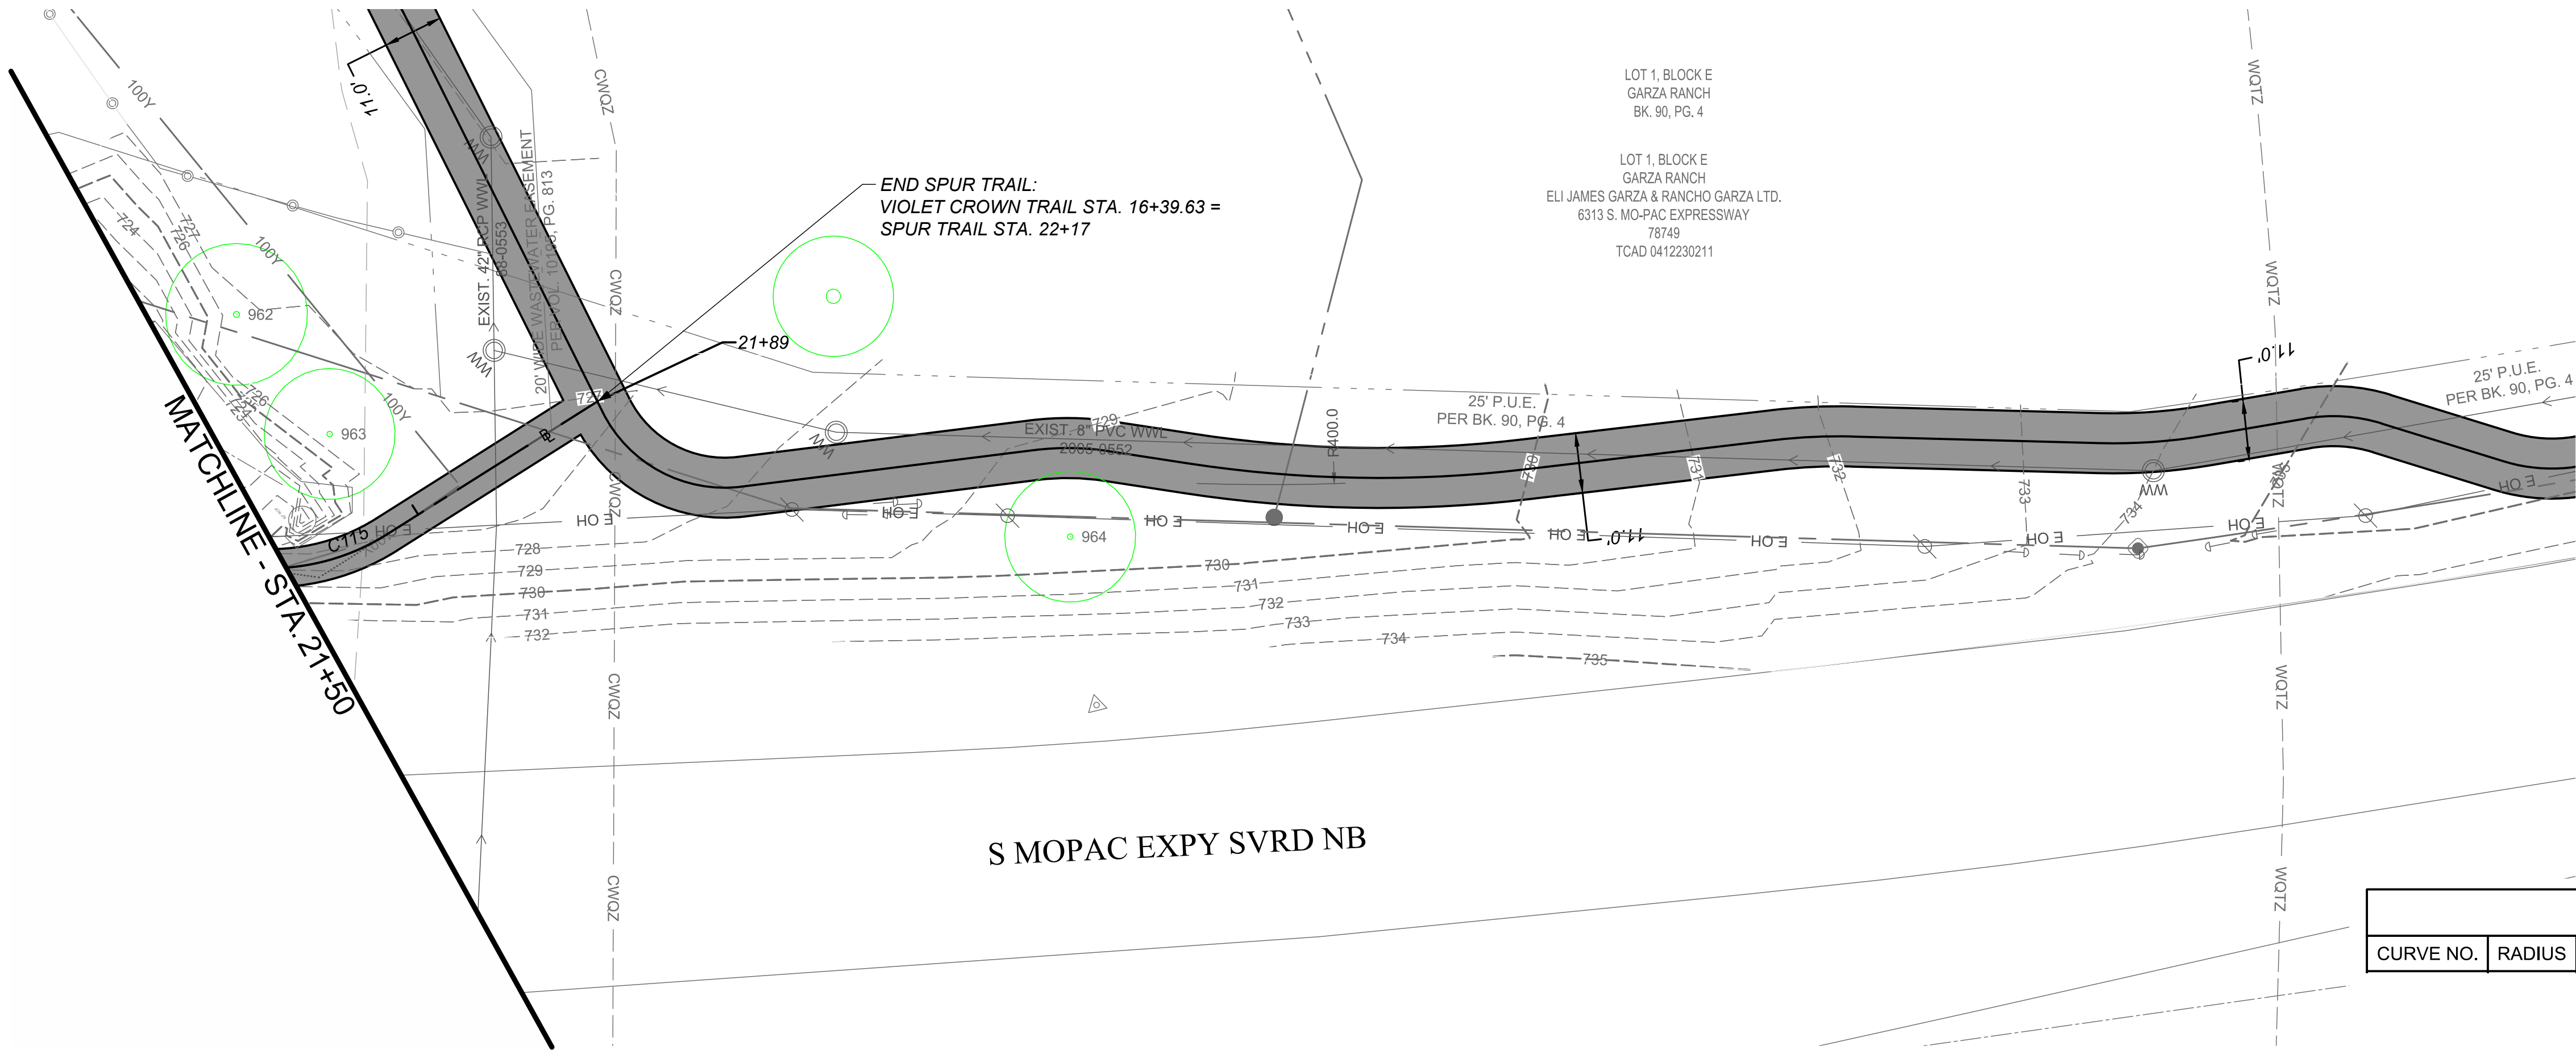

CURVE DATA					
CURVE NO.	RADIUS	LENGTH	DIRECTION	START PT.	END PT.

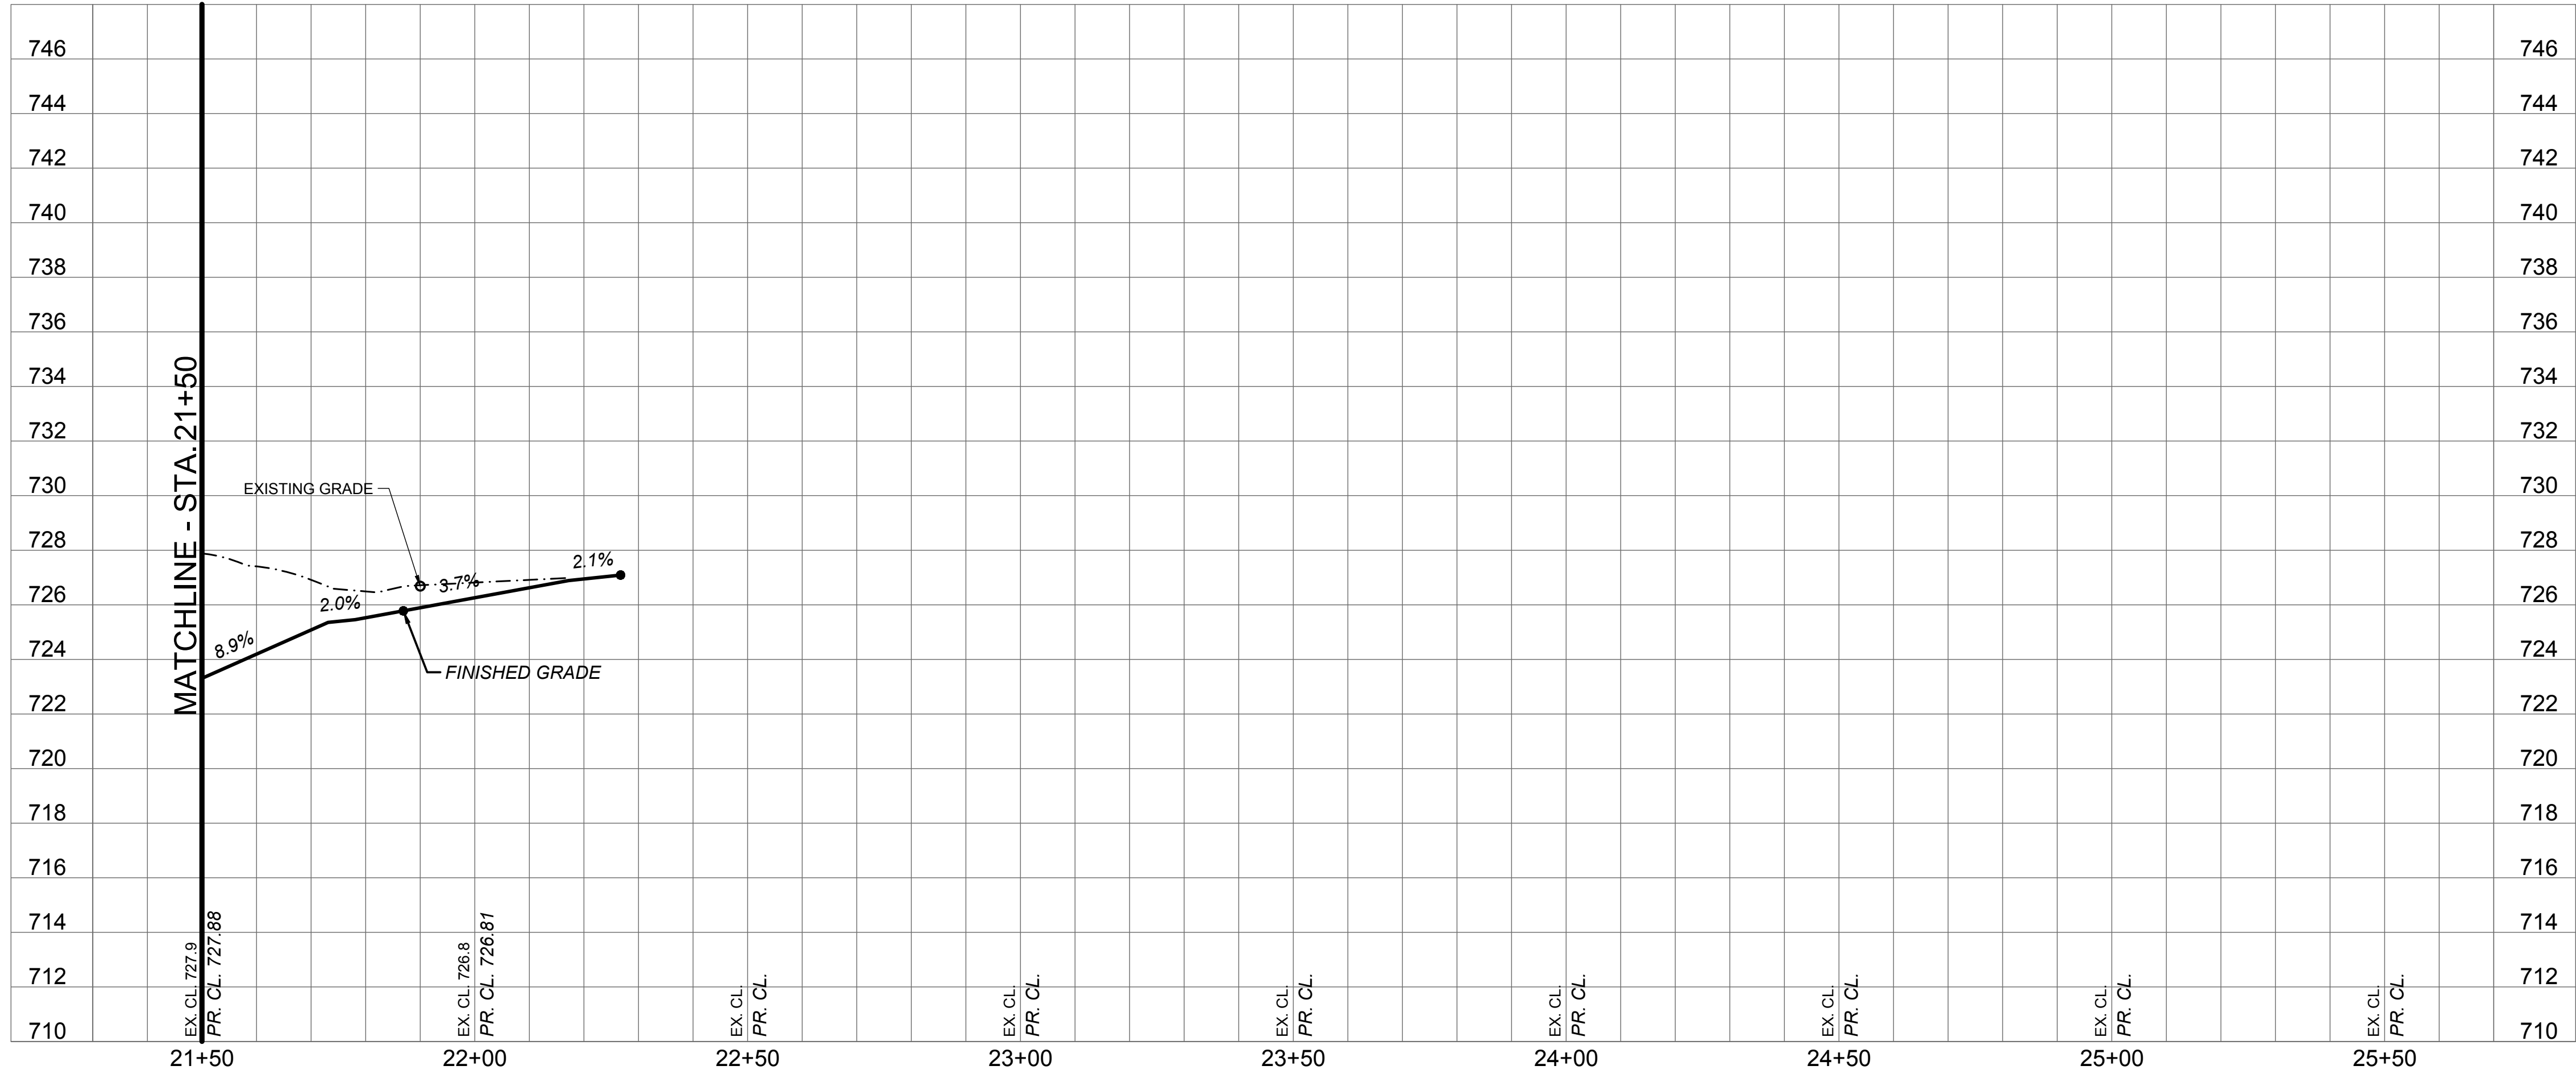

REVISION DESCRIPTION
DATE
BY
NO.

DRAFT 30%
THIS DOCUMENT IS RELEASED FOR THE PURPOSE OF INTERIM REVIEW UNDER THE AUTHORITY OF RUBEN LOPEZ, JR., P.E. LIC. 93745 10-Aug-16
IT IS NOT TO BE USED FOR CONSTRUCTION, BIDDING OR PERMIT PURPOSES.

CITY OF AUSTIN, TEXAS
DEPARTMENT OF PUBLIC WORKS
ENGINEERING SERVICES DIVISION

VIOLET CROWN TRAIL - NORTH
PHASE 2A

SPUR TRAIL LATERAL PLAN & PROFILE
STA. 21+50 - END



NOTES	NAME	DATE
SURVEY BY	QMD	12/2015
DRAWN BY	IMV	12/2015
DESIGNED BY	IMV	12/2015
CHECKED BY	ESD	12/2015
REVIEWED BY	RL	12/2015

0 20 40

HORIZONTAL SCALE IN FEET



0 4 8

VERTICAL SCALE IN FEET

GP-2016-____.PWD

CP-214 36 OF 37

8/10/2016 3:28 PM

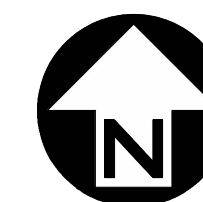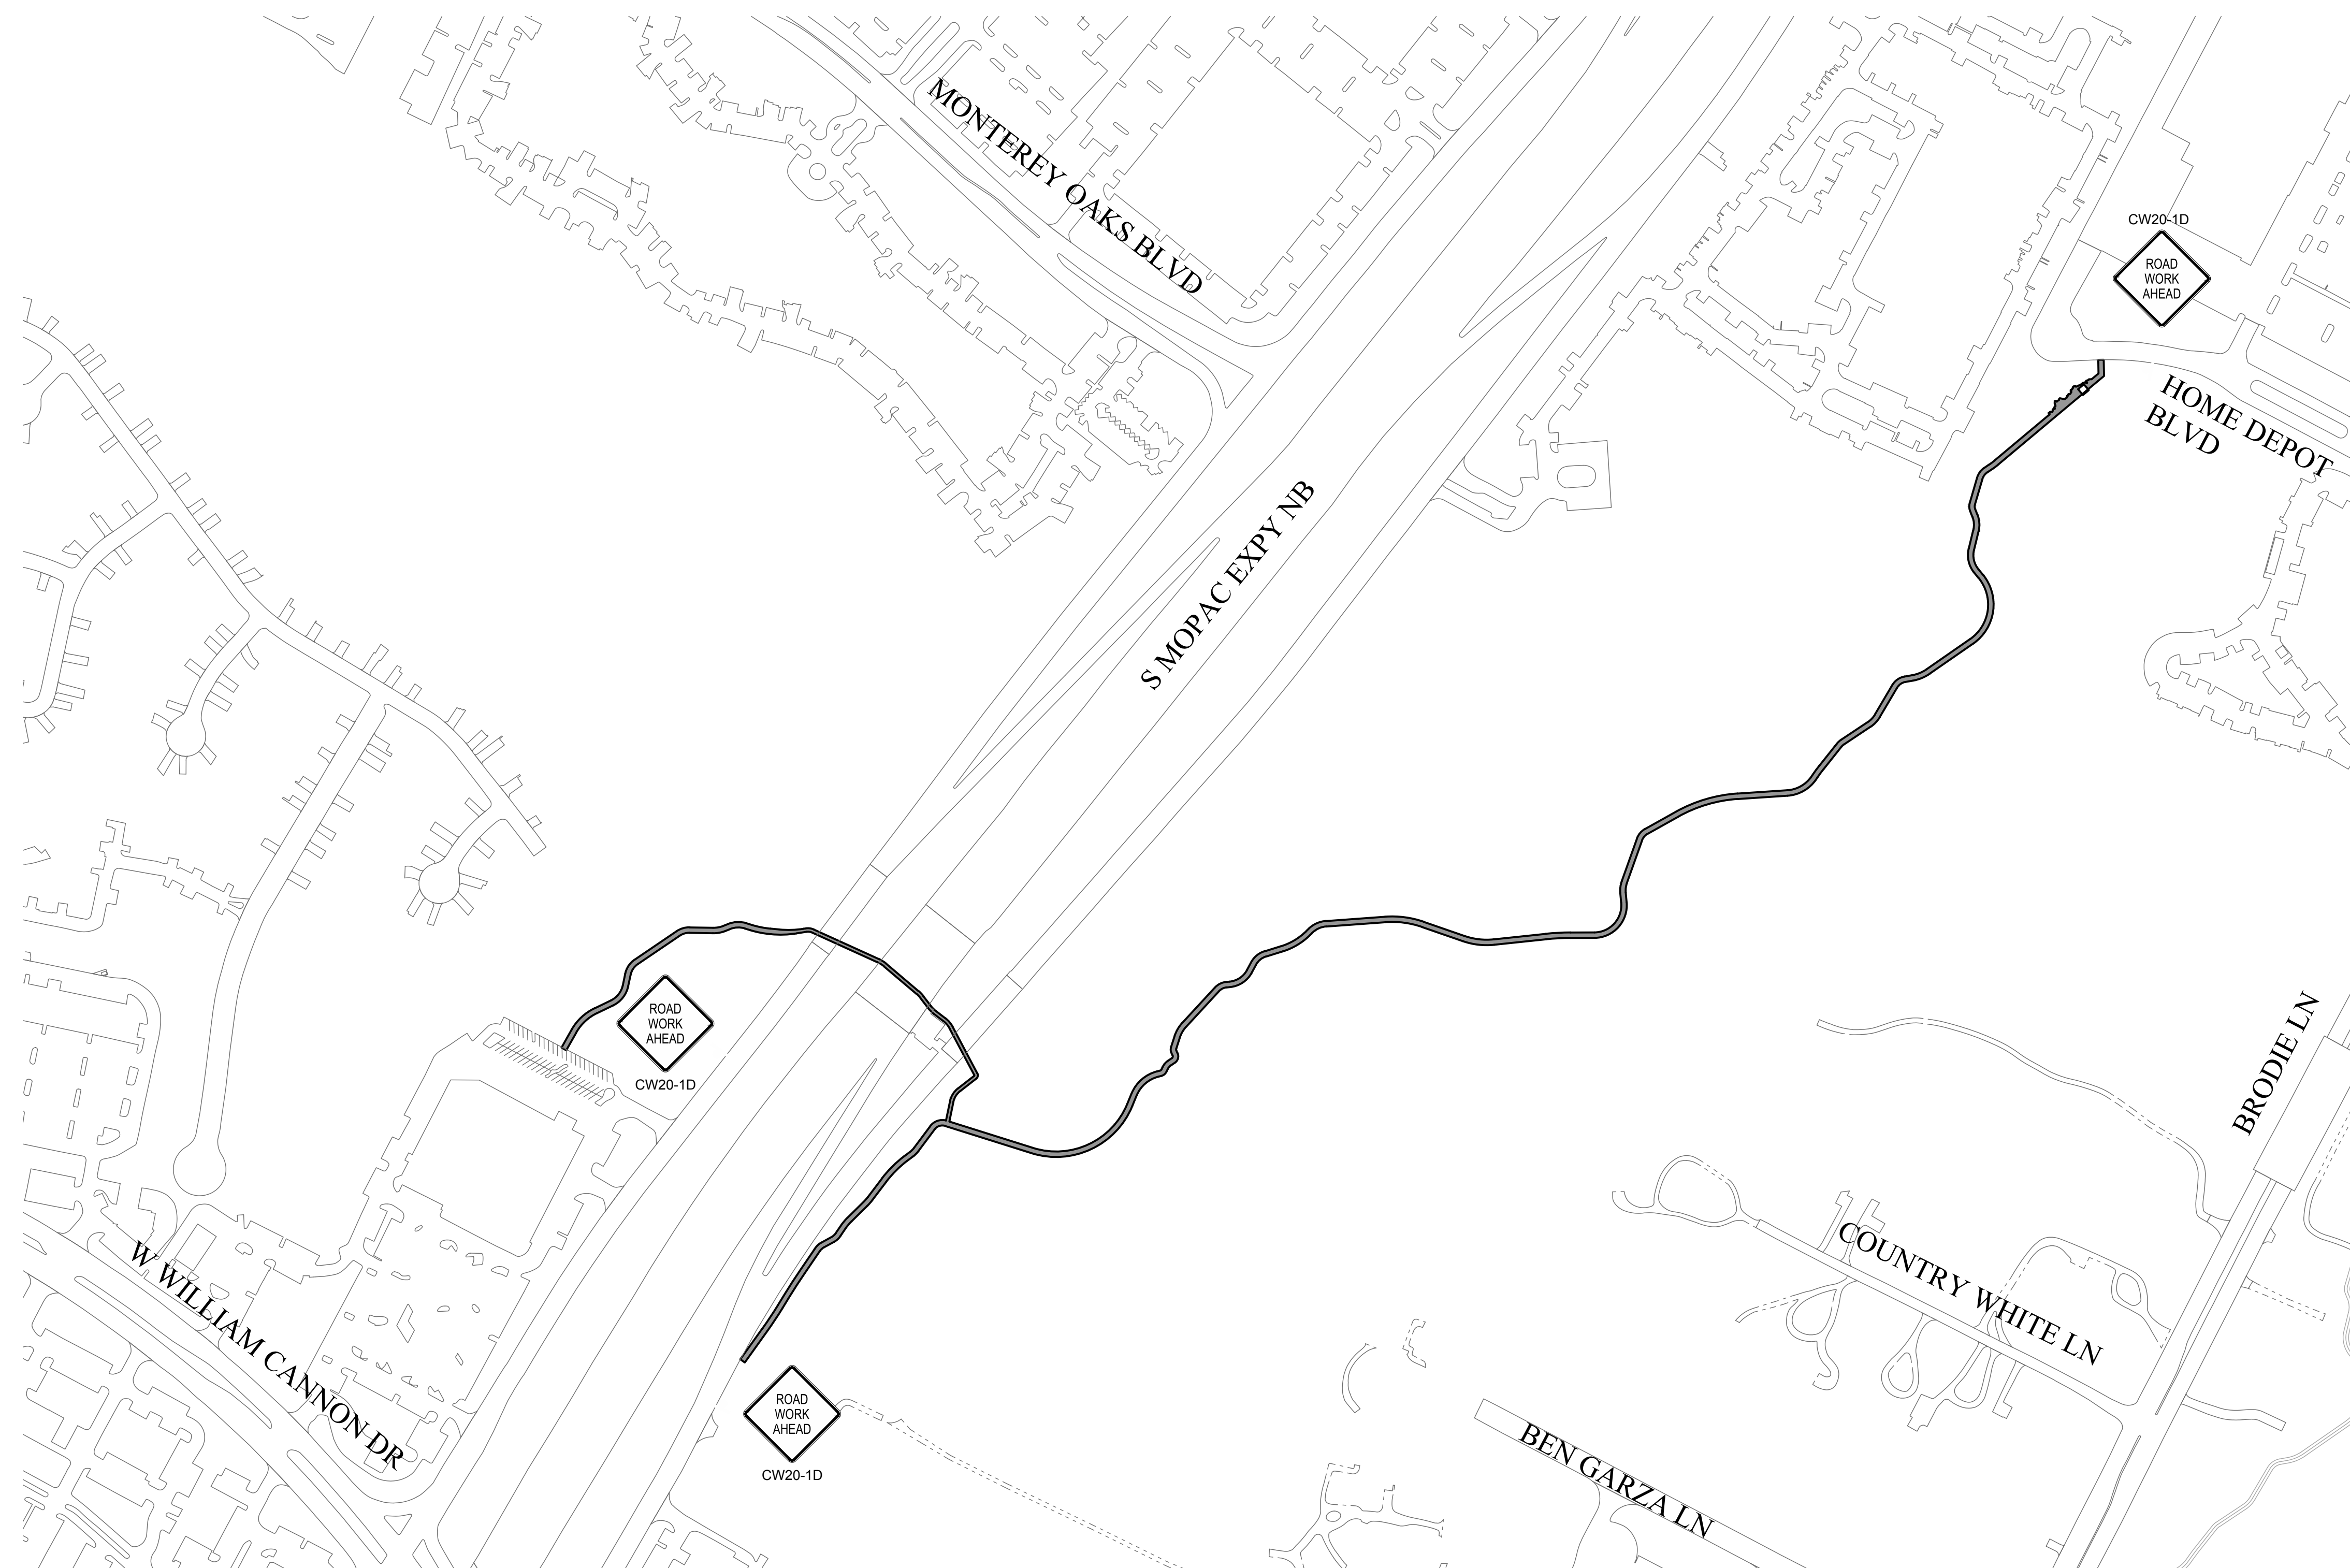[illegible]

DRAFT 30%

THIS DOCUMENT IS RELEASED
FOR THE PURPOSE OF INTERIM
REVIEW UNDER
THE AUTHORITY OF
RUBEN LOPEZ, JR., P.E.
LIC. 93745
10-Aug-16

IT IS NOT TO BE USED FOR
CONSTRUCTION, BIDDING OR
PERMIT PURPOSES.

CITY OF AUSTIN, TEXAS
DEPARTMENT OF PUBLIC WORKS
ENGINEERING SERVICES DIVISION


ENGINEERING SERVICES DIVISION

VIOLET CROWN TRAIL - NORTH
PHASE 2A

TRAFFIC CONTROL PLAN



NOTES	NAME	DATE
SURVEY BY	QMD	12/2015
DRAWN BY	IMV	12/2015
DESIGNED BY	IMV	12/2015
CHECKED BY	ESD	12/2015
REVIEWED BY	RL	12/2015

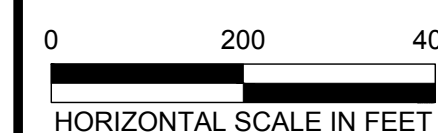

GP-2016-____.PWD