




CONTEXT





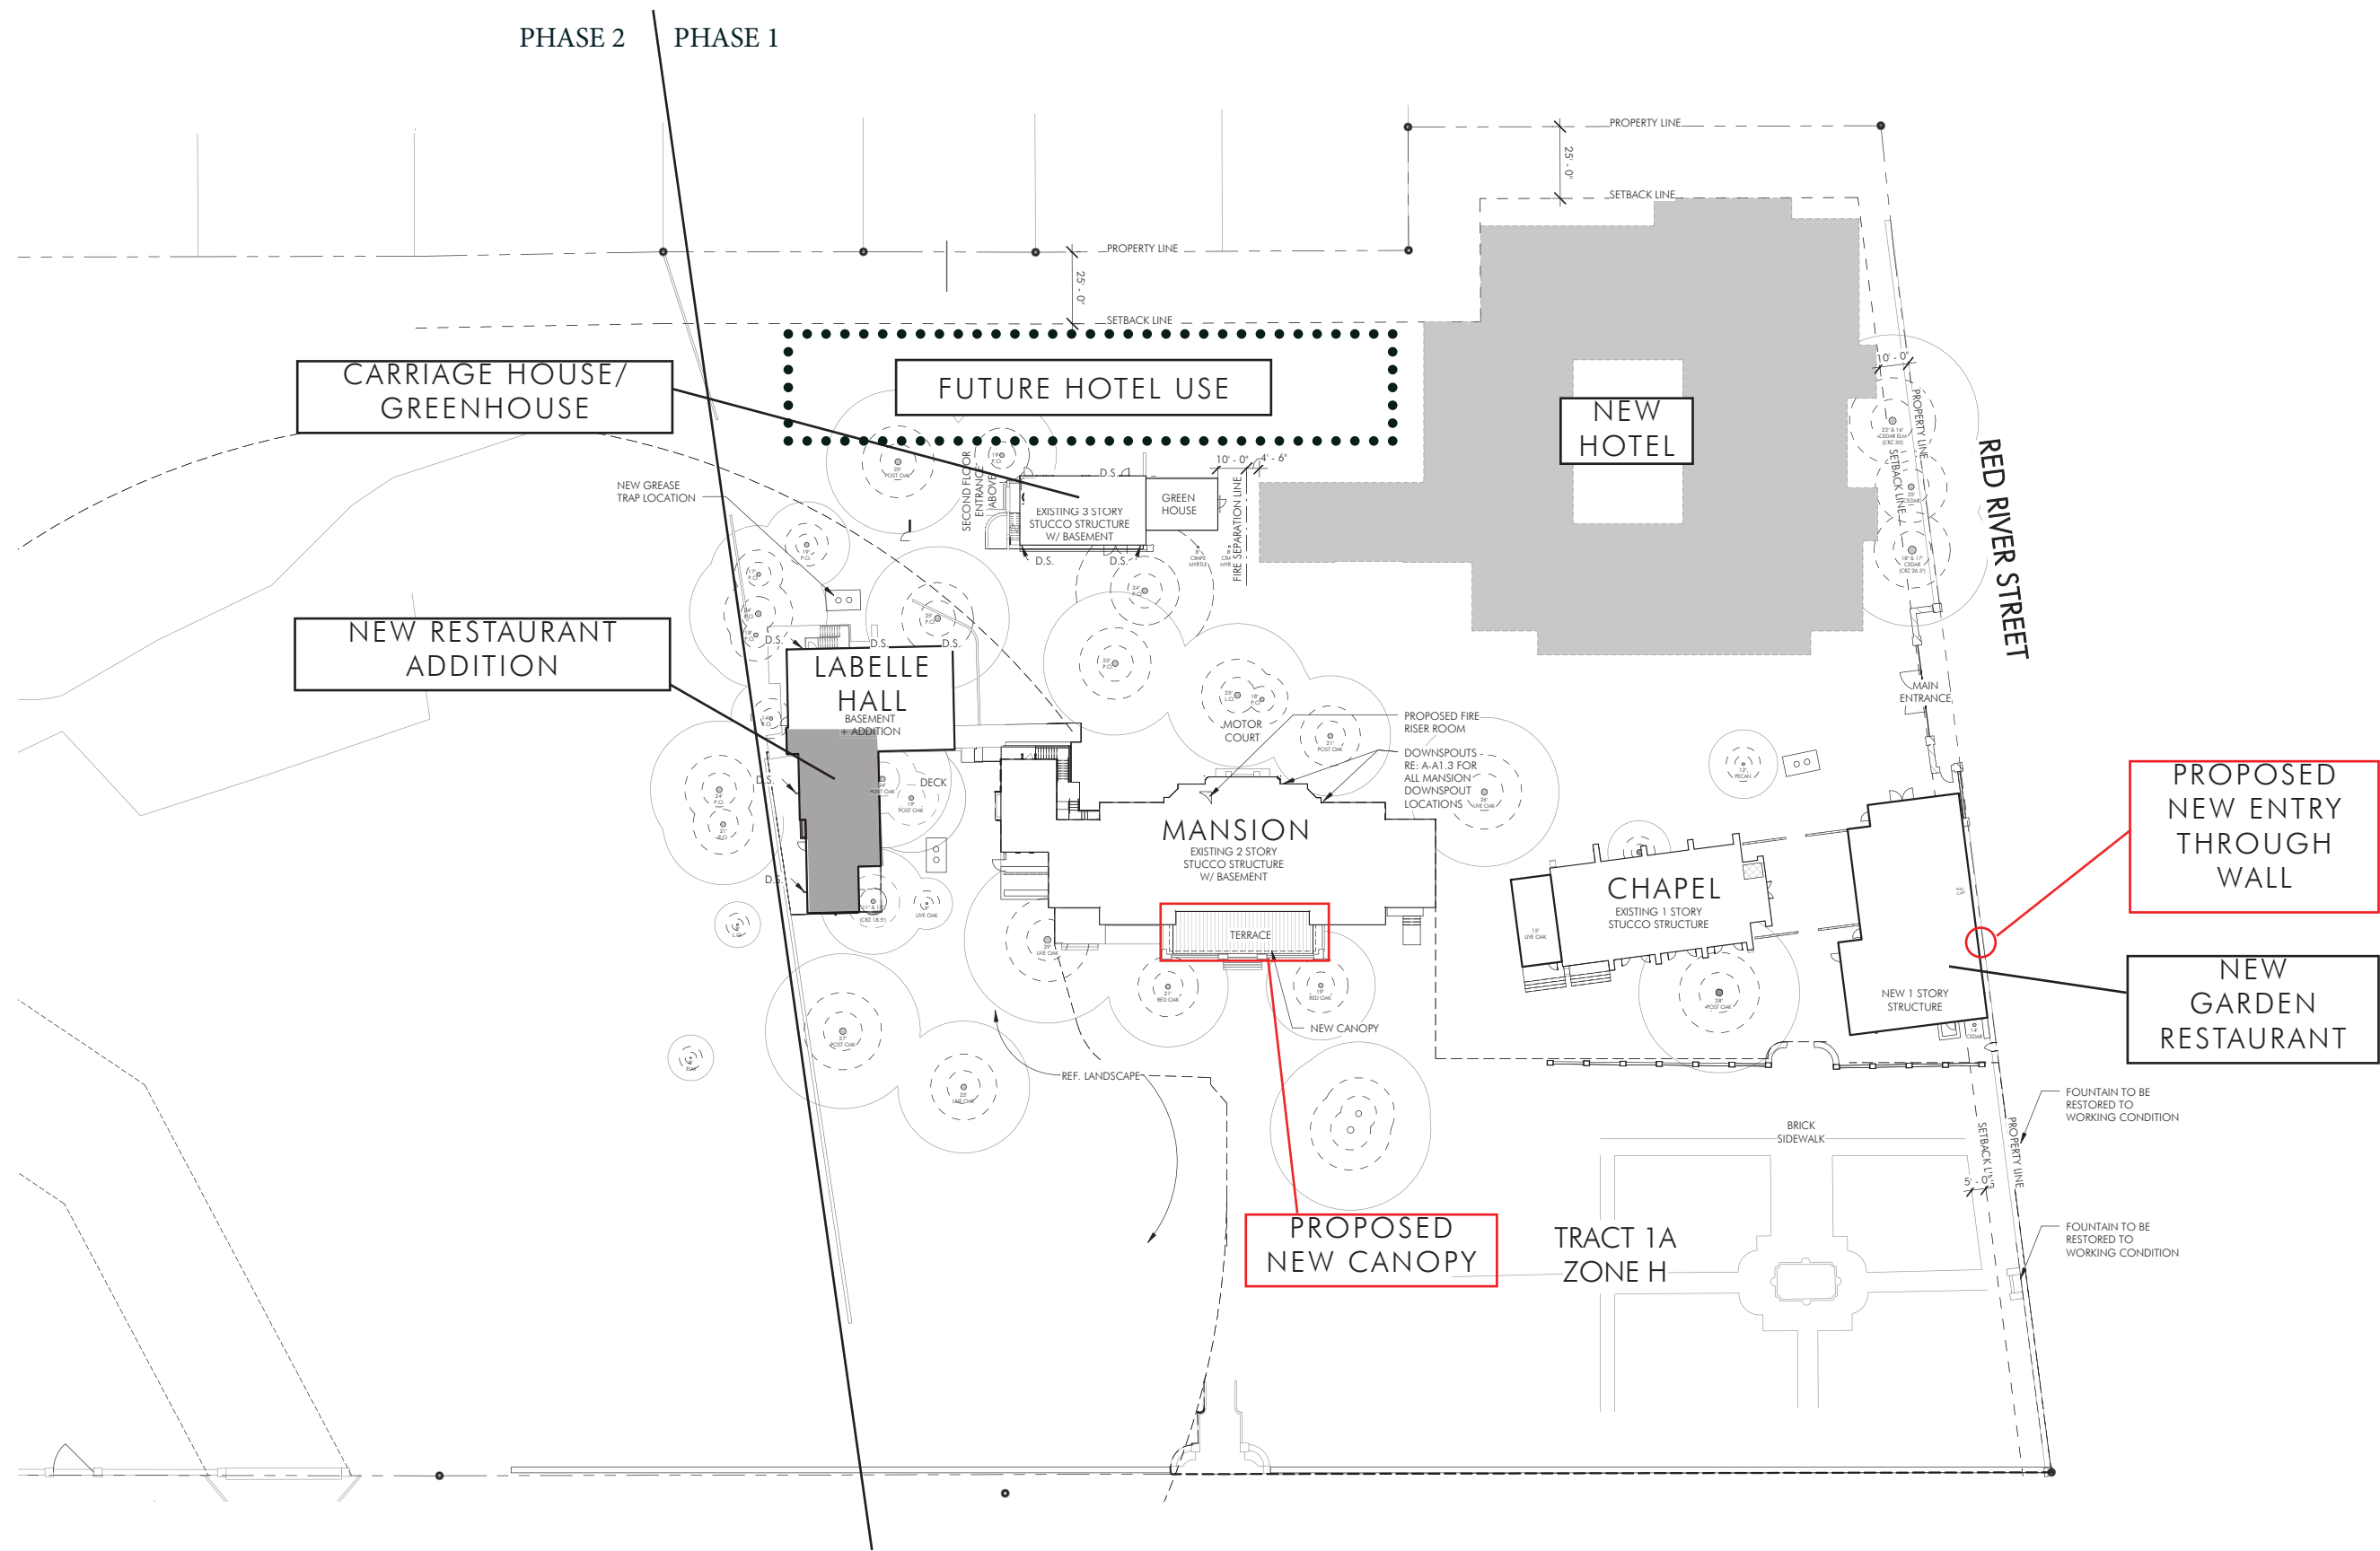

PROPOSED SITE
SCALE: 1" = 60'



