


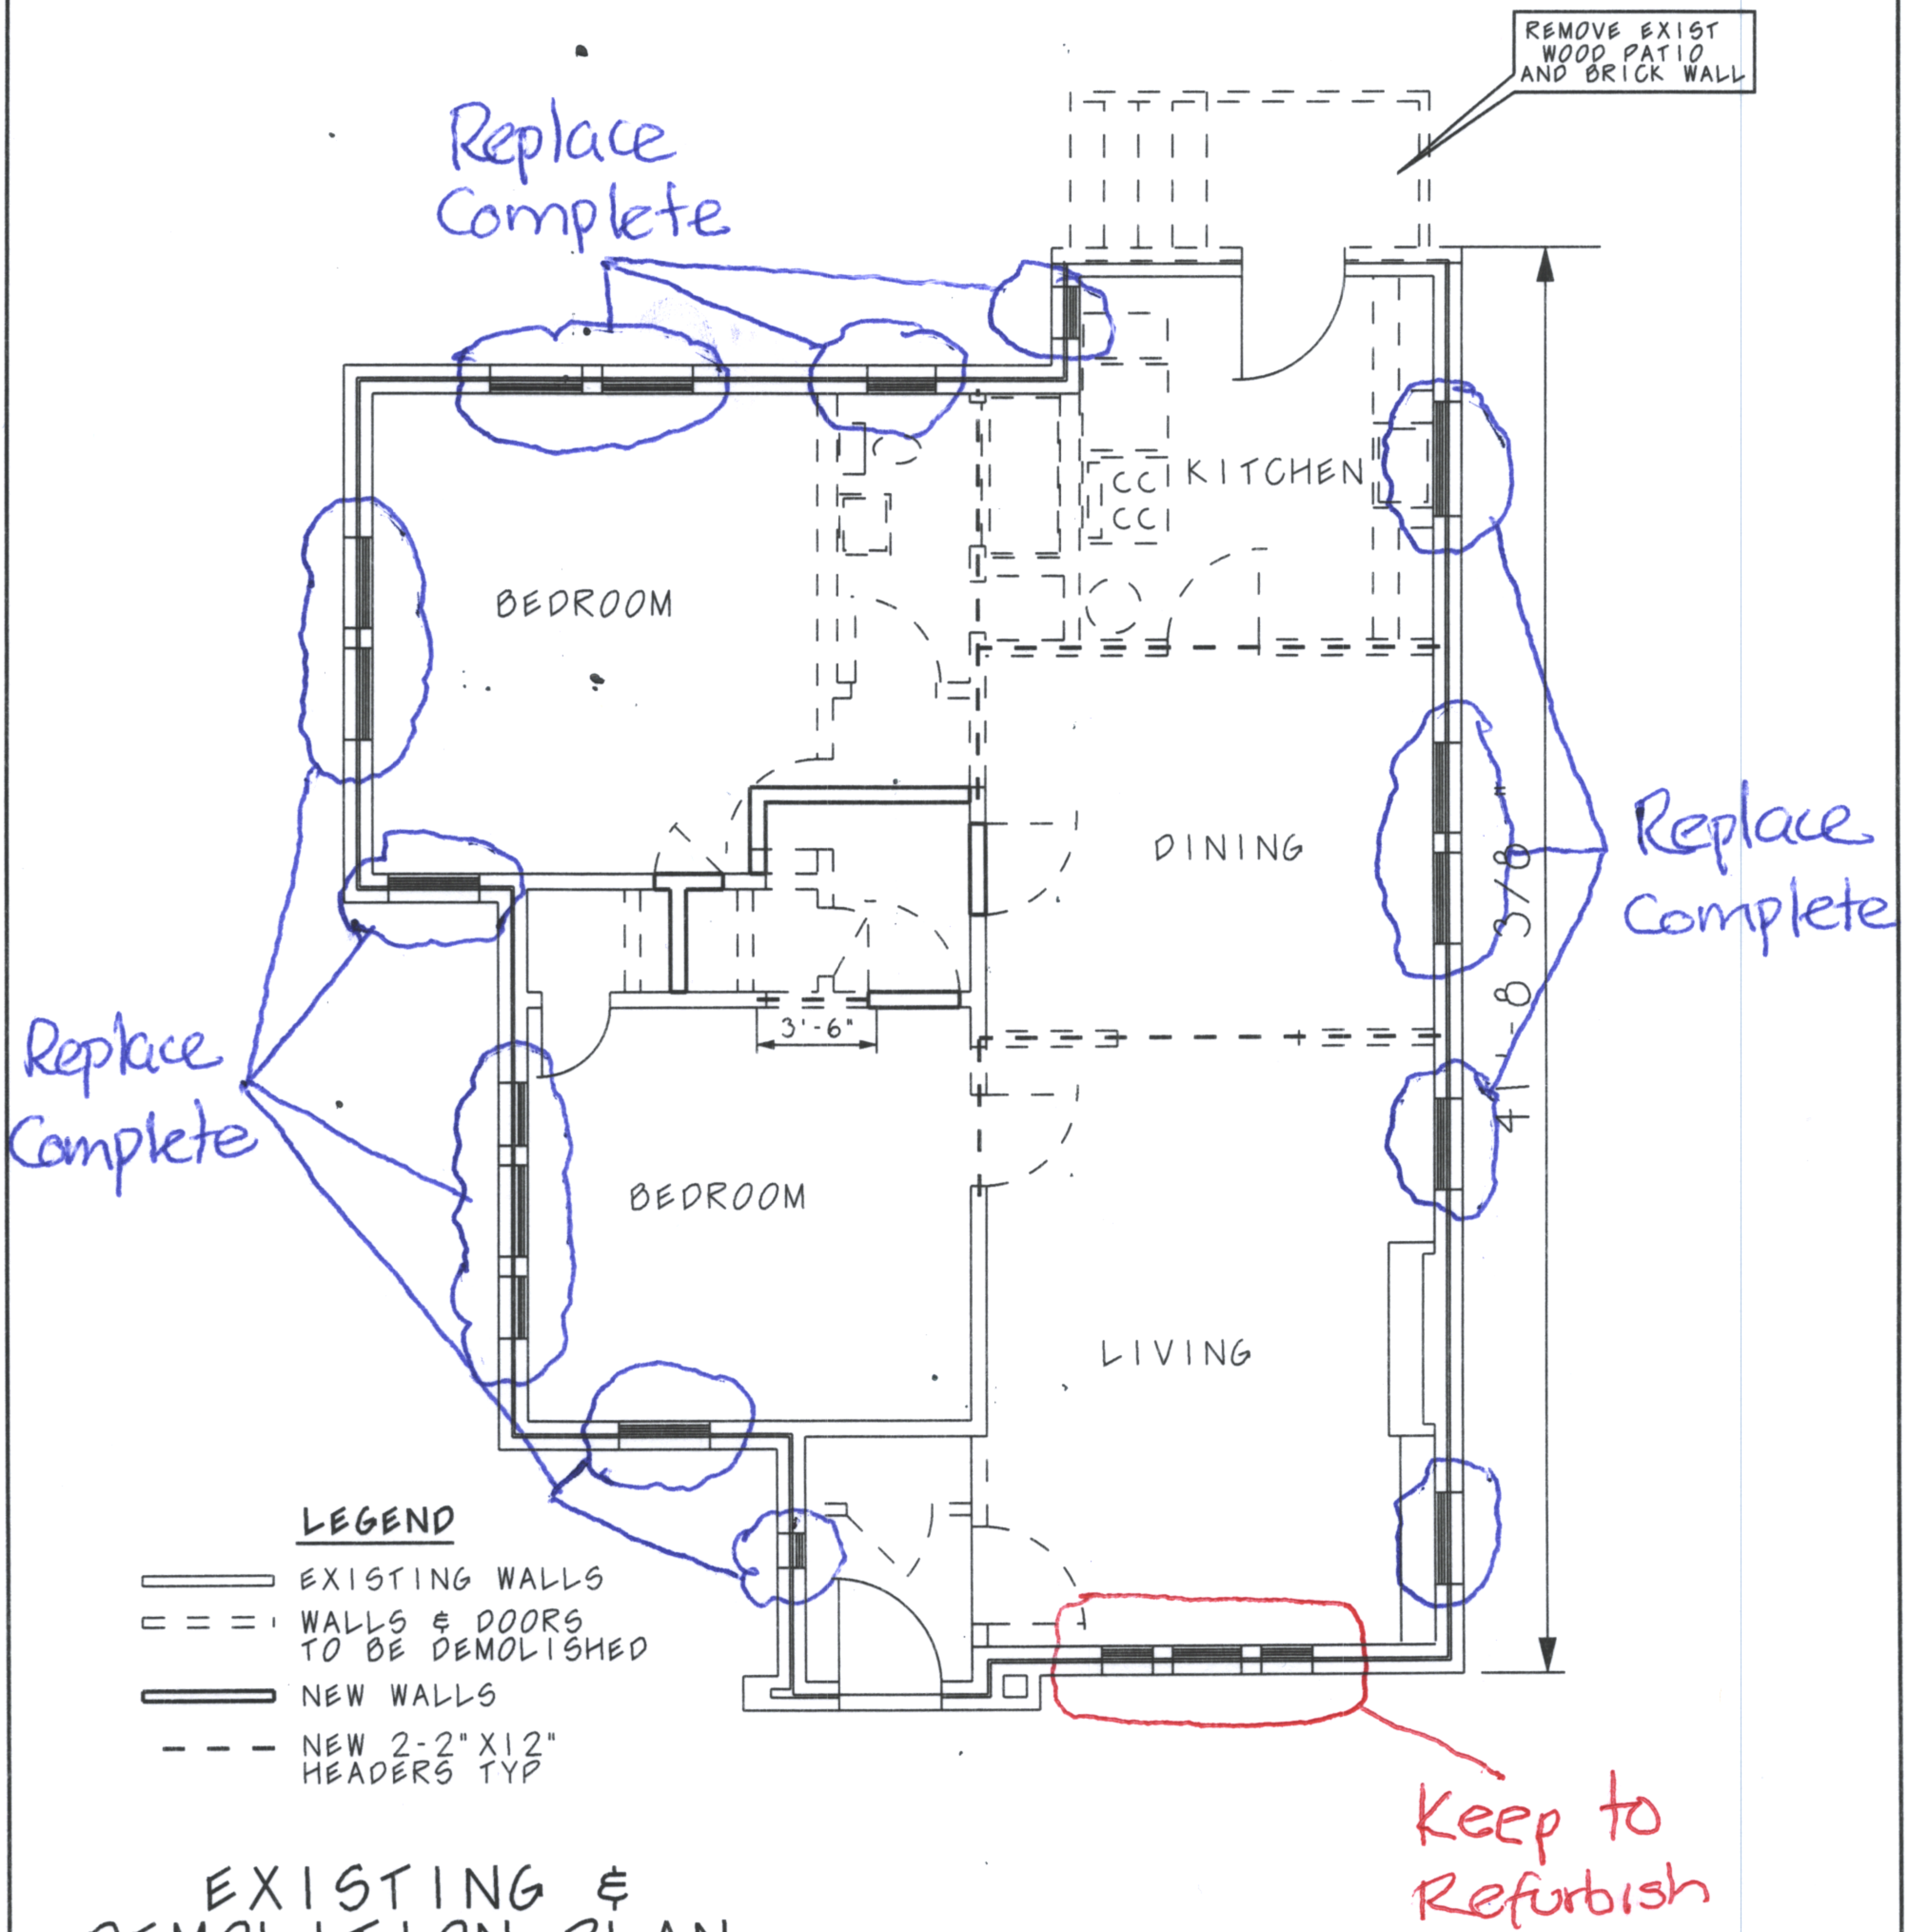

EXISTING & DEMOLITION PLAN

SCALE: 3/16" = 1'-0"

SHEET NUMBER: A - 1	SHEET NAME: EXISTING & DEMOLITION PLAN	DATE: JAN. 9, 2018	PROJECT:	WILLIAM O. BOJORQUEZ	LG ARCHITECTURE, LLC
				501 W. 33 RD STREET	
			LOCATION:	AUSTIN, TEXAS 78705	
			OWNER:	BILL BOJORQUEZ 512.771.0965	
					LUIS GARCIA, RA AUSTIN, TEXAS 512-784-6467